


KEY

- Sydney Zoo Scope Boundary
- . - South Plot Boundary (Not In Scope)
- Car park Light Pole
(55@15m Spacing)
- Pathway Lighting Bollard
(193@5m Spacing)
- In Ground Landing Light
(5m Spacing)
- In Exhibit Pole (25)
- Underside Rail Lighting

- KEY
- 1. Entrance building
 - 2. Administrative Building
 - 3. Restaurant/Cafe

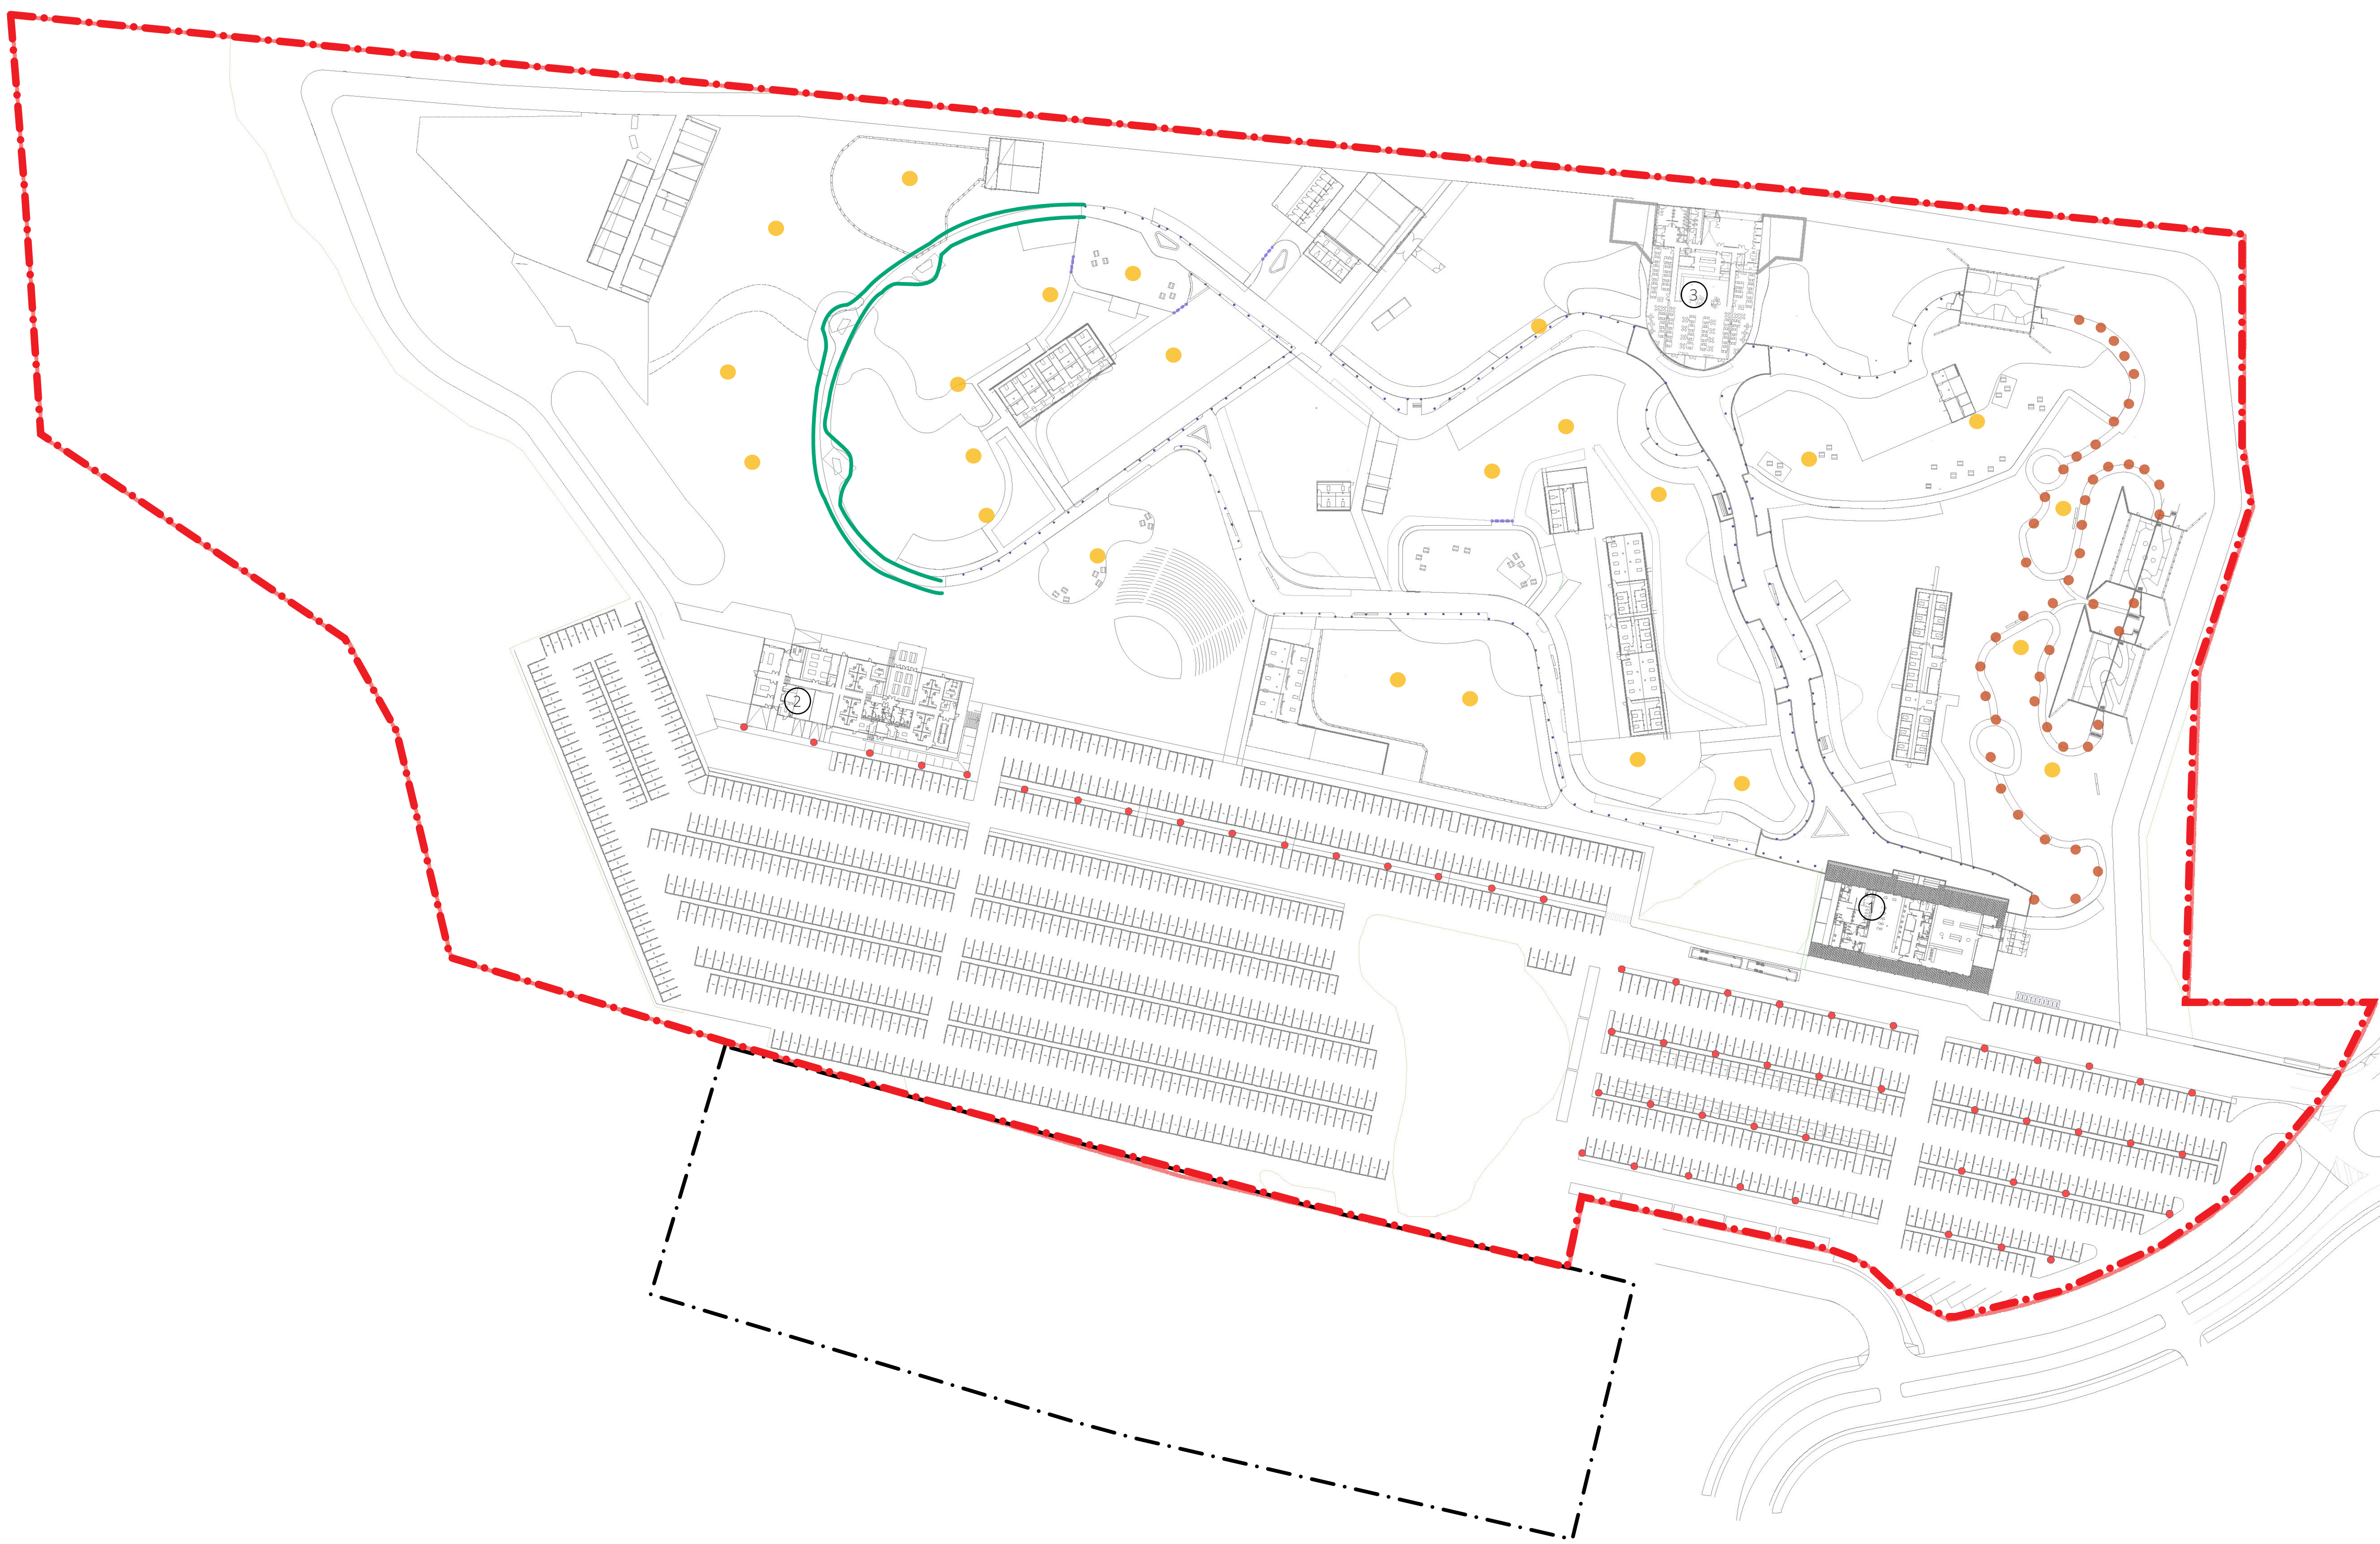

KEY

- Sydney Zoo Scope Boundary
- . - South Plot Boundary (Not In Scope)
- ↔ Fire/Police/ Ambulance Emergency Vehicle Access
- ↔ Ambulance Vehicle Access with Turning Circle
- ↔ Alternate Emergency Vehicle Access Through WSP

