




SECTION KEY

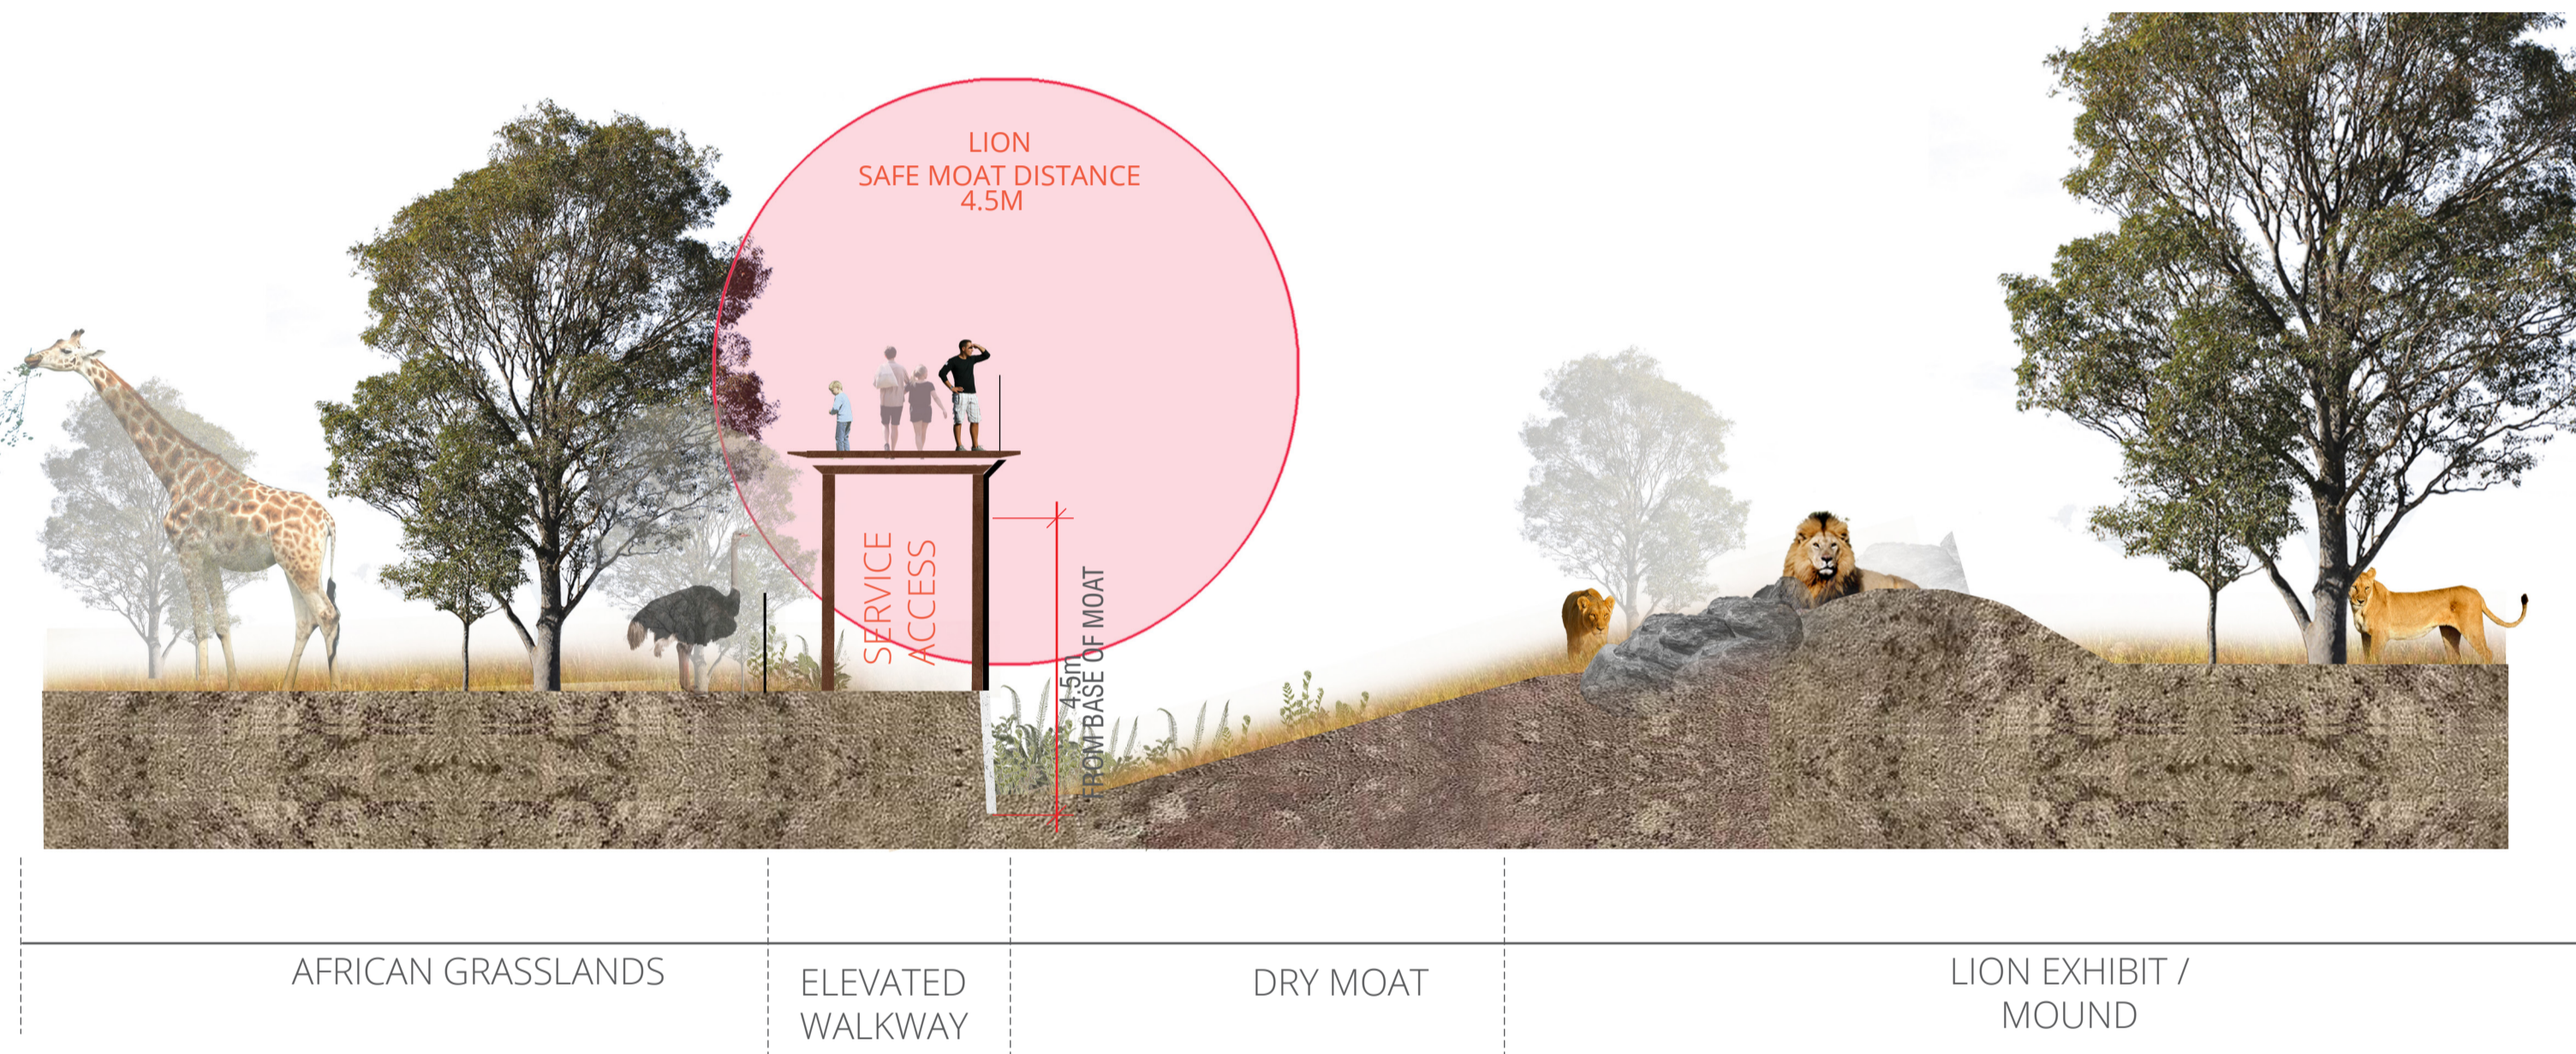

Elevated Walkway

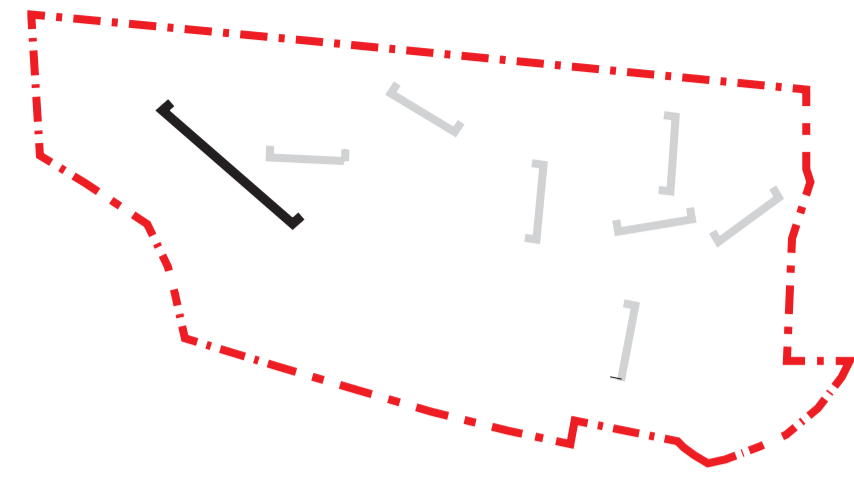

Elevated Walkway


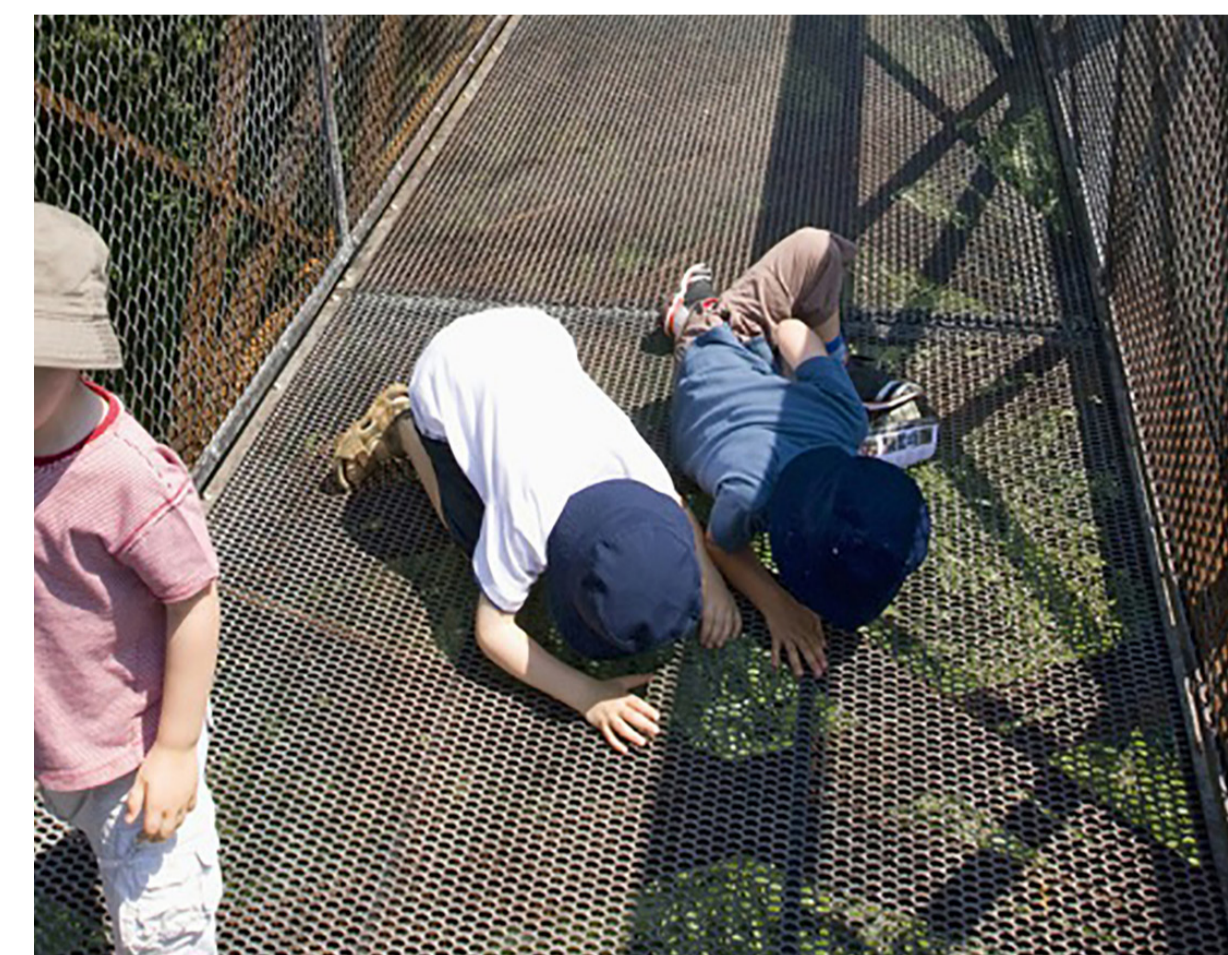


Mesh Viewing Opportunities below



Elevated Walkway

SECTION KEY

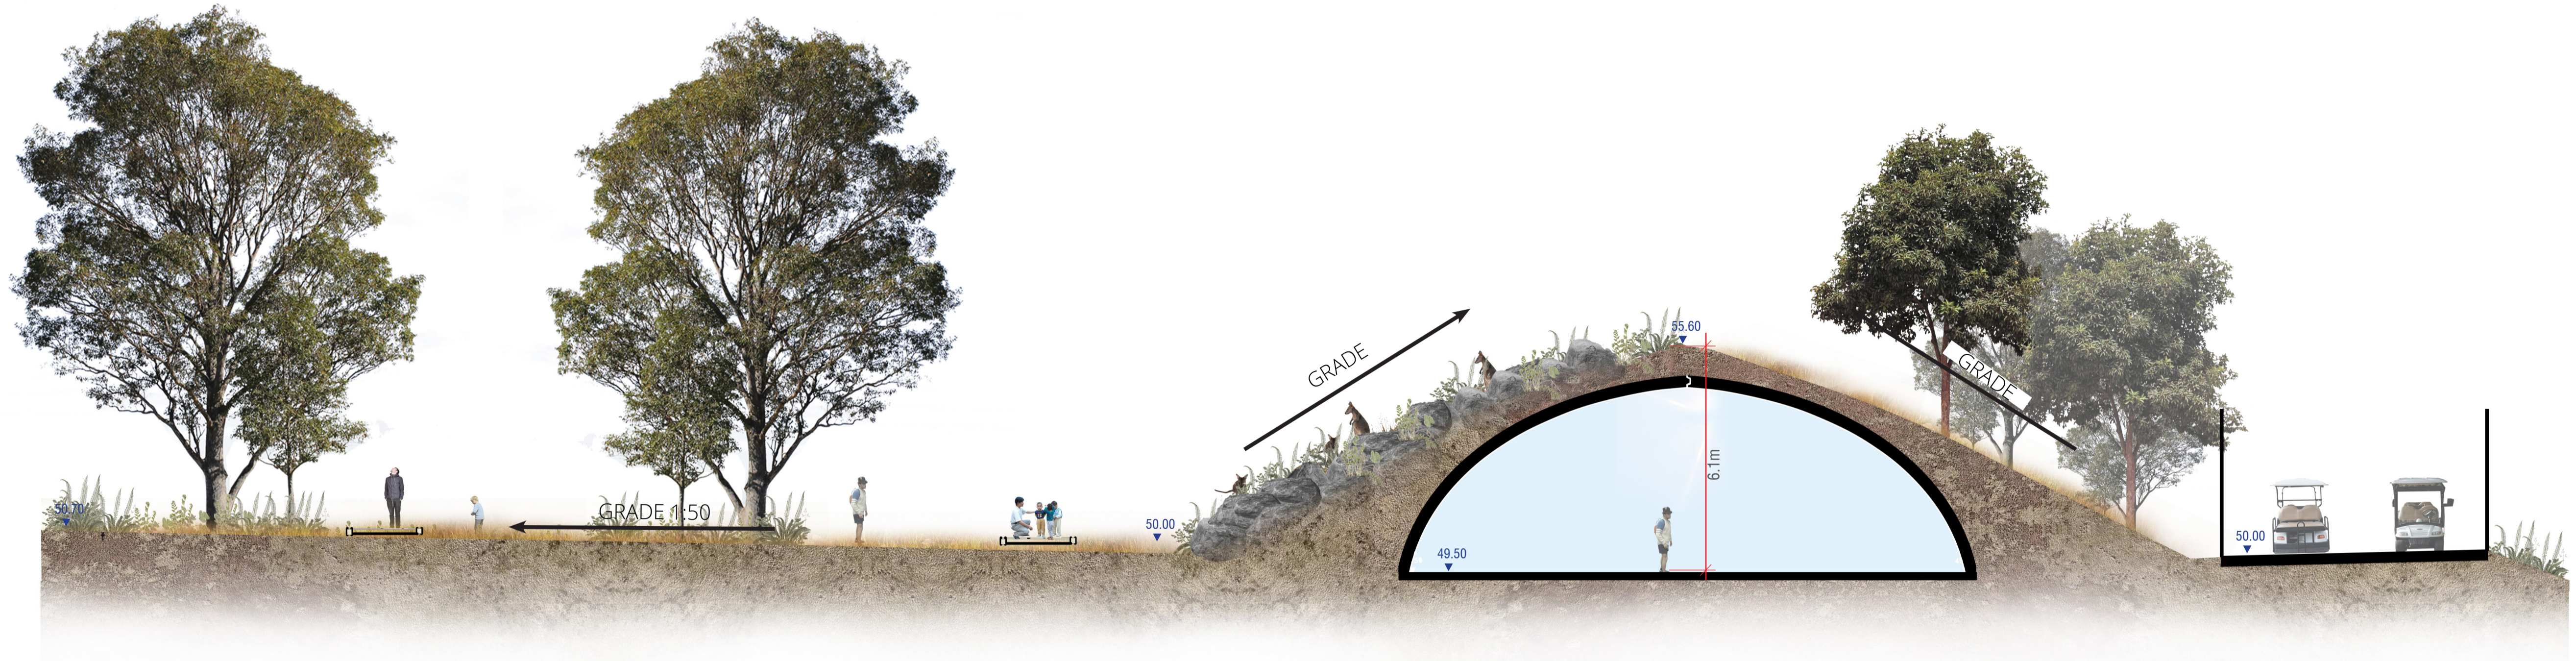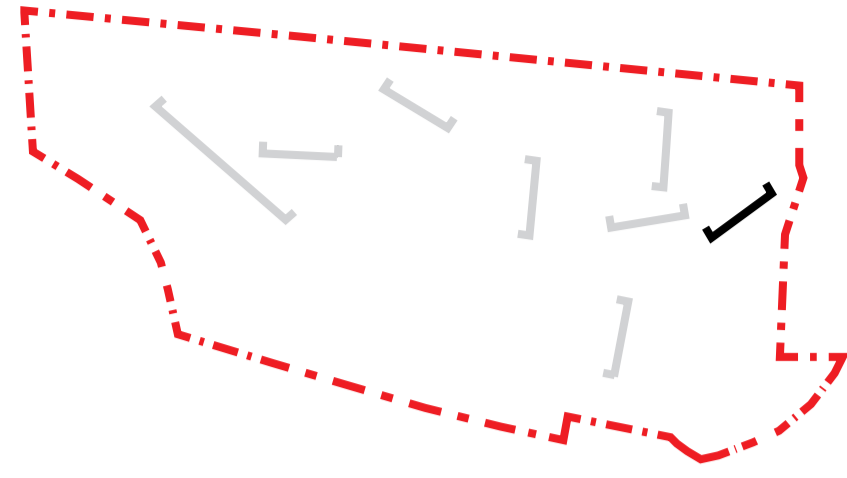

BACK OF HOUSE

CUMBERLAND PLAIN
WOODLANDS EXHIBIT

ROCK WALLABY
EXHIBIT

NOCTURNAL ANIMALS
EXHIBIT

GRASS BATTER

SERVICE ROAD

GRASS BATTER



Compacted Sandstone paths



Rock Wallaby Integrated Exhibit



Slightly Raised walkways



Slightly Raised walkways