


REVISIONS

A PRELIMINARY 30.07.15

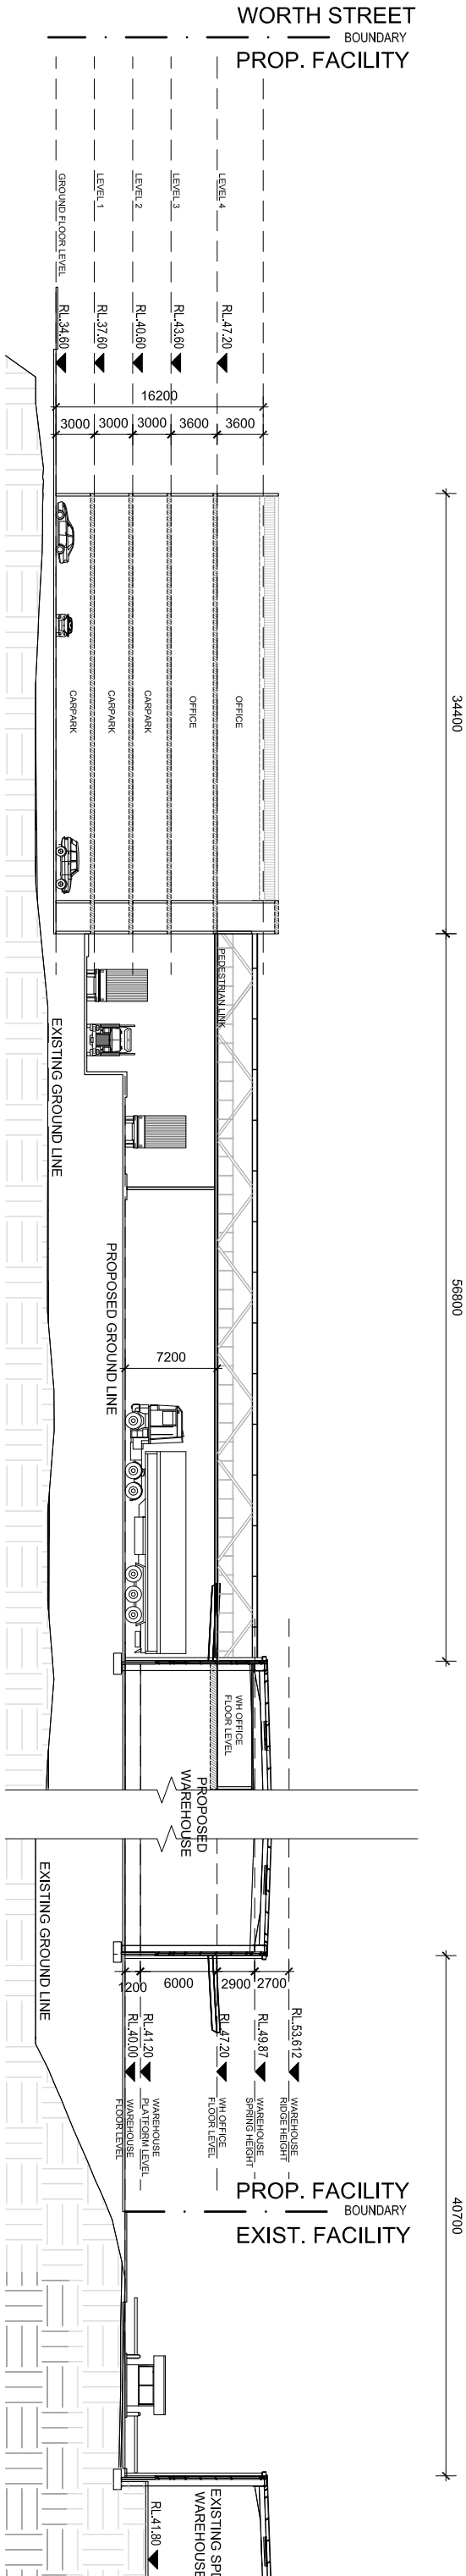

Developing Relationships Building Success

Sydney | Melbourne | Brisbane | Adelaide | Perth
www.ciproperty.com.au | National Enquiries: 1800 829 827

PROJECT

2 HUME HIGHWAY, CHULLORA

DRAWING TITLE
SITE SECTION- OPTION 2



SCALE: 1:500 @ A3

CREATE DATE: 31.07.2015

LAST SAVED BY: ameh

PLOT DATE: 31.07.2015

2-224-277006 FS02 - 300

B