


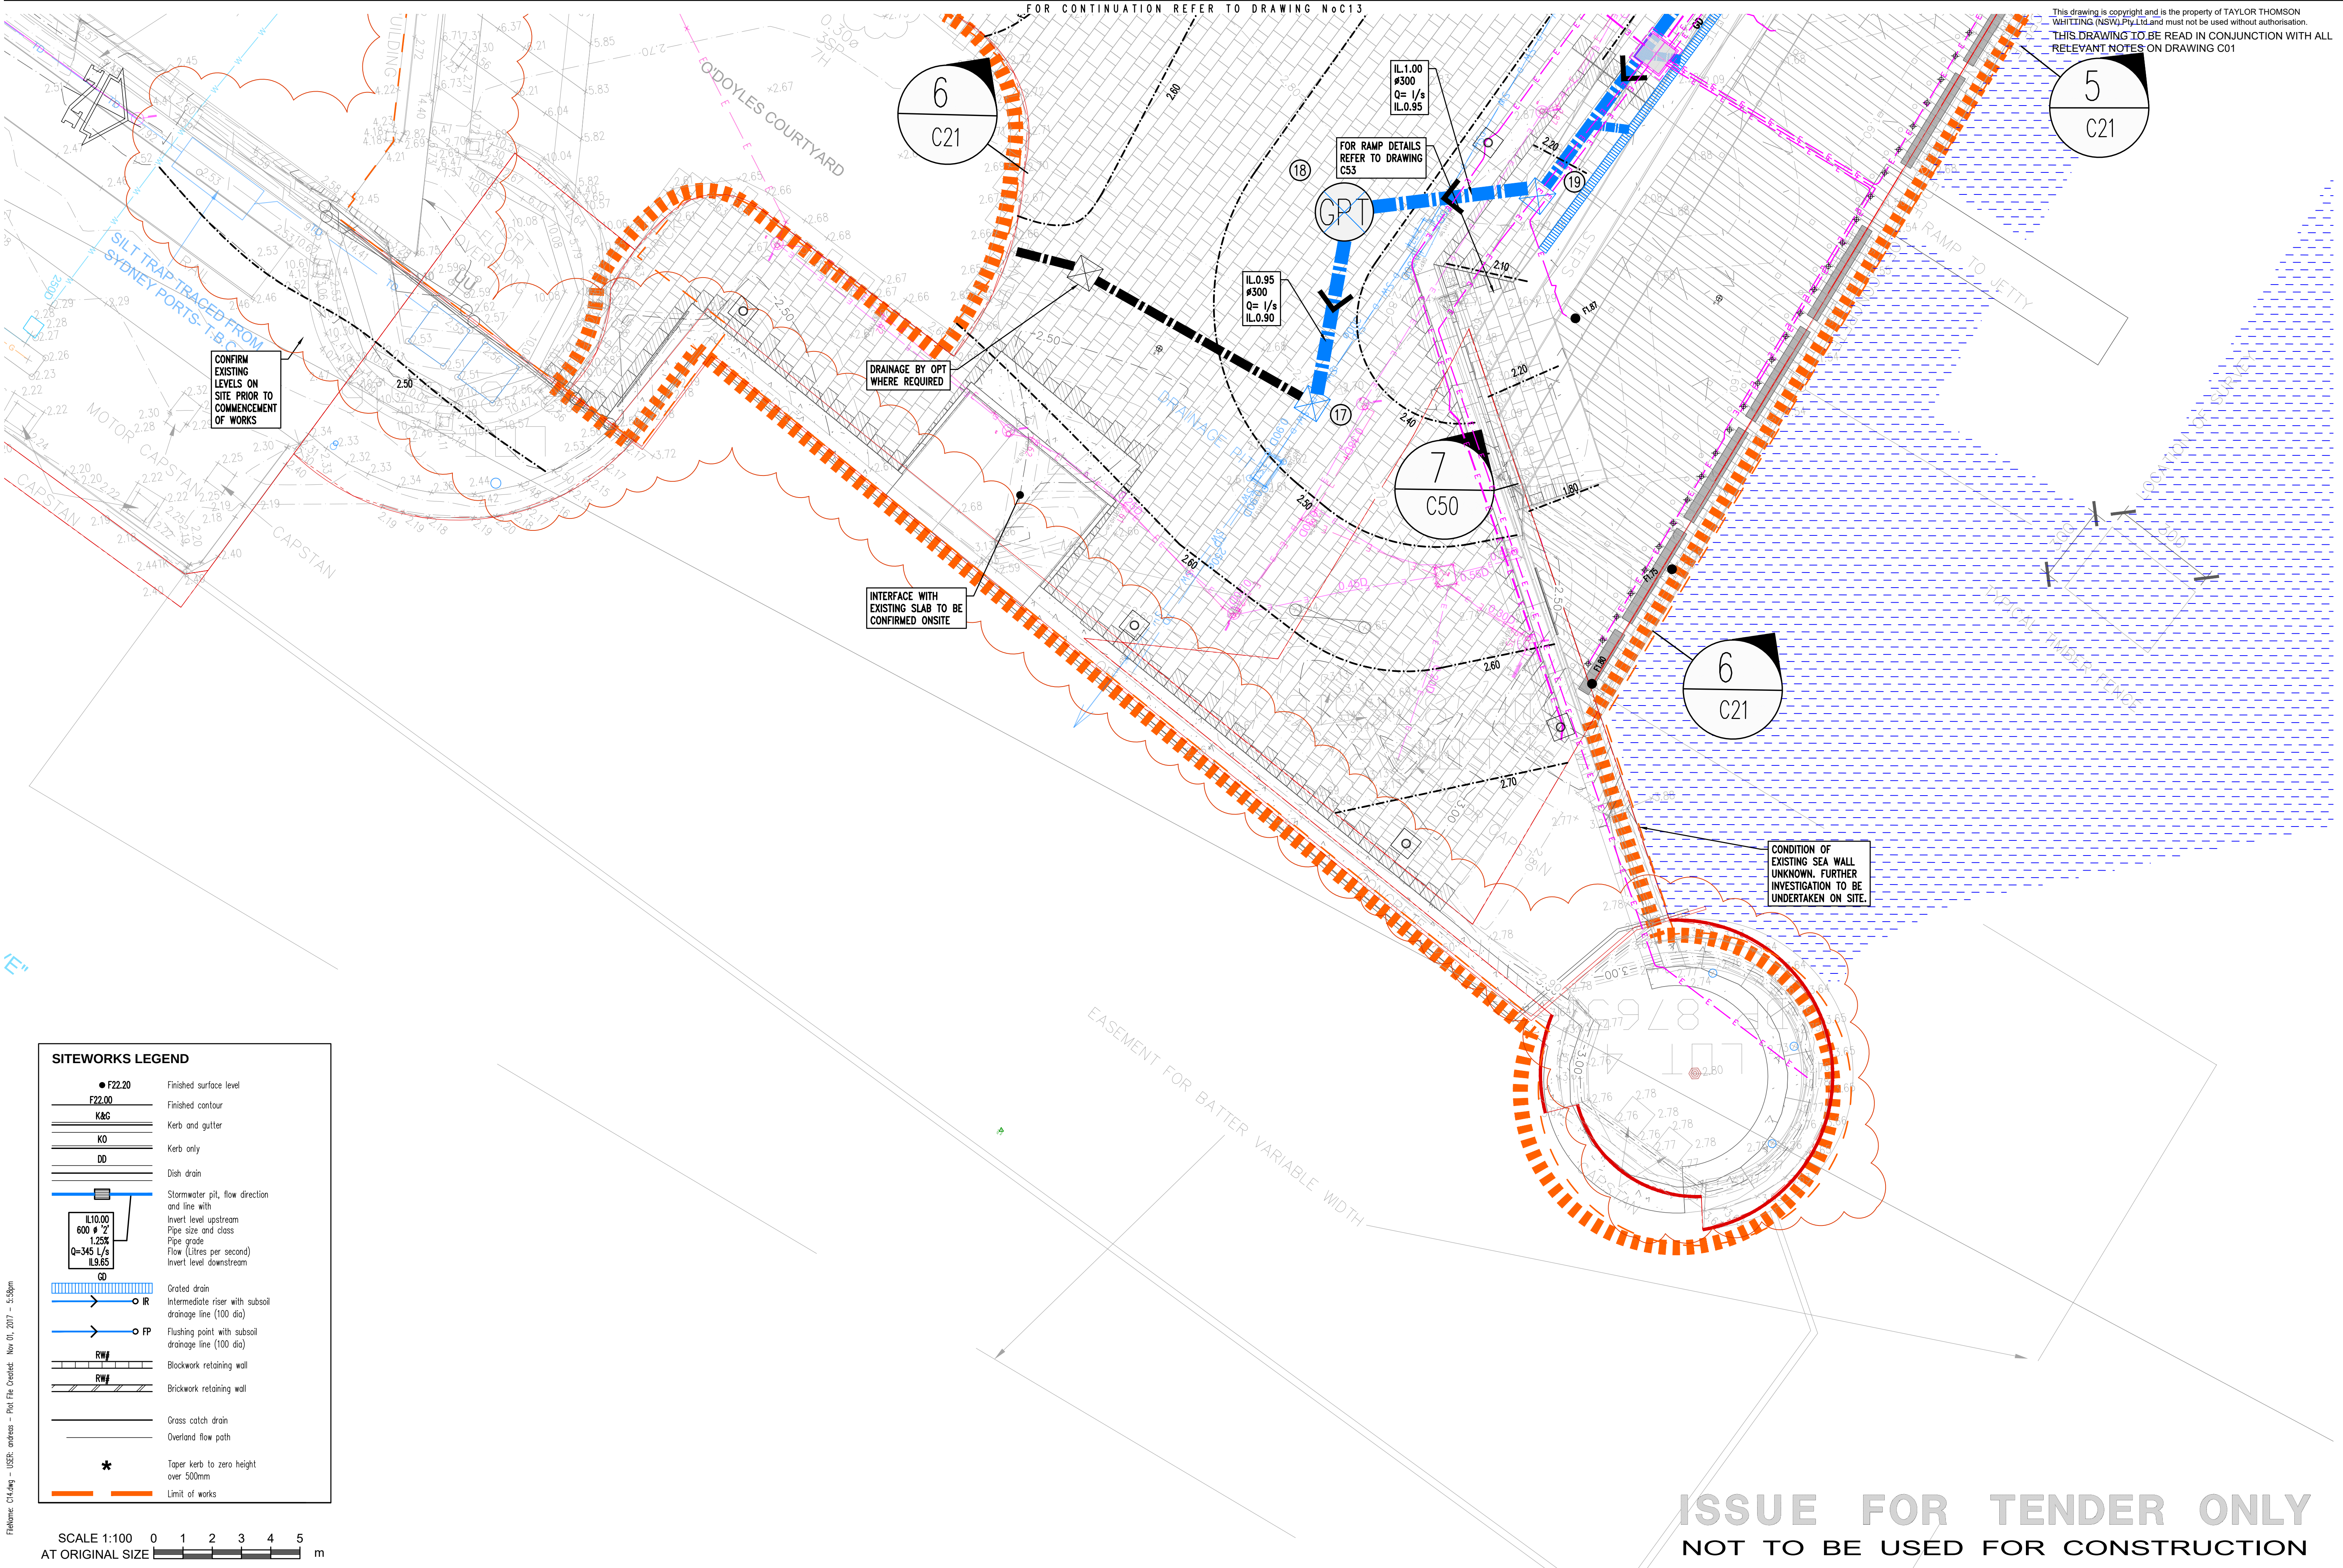

				Architect				Civil and Structural				Project				Sheet Subject				Scale : A1				Drawn				Authorised			
												CAMPBELL'S COVE PROMENADE				SITEWORKS AND STORMWATER PLAN SHEET 4				1:100				PM							
B TENDER				SB AS 01.11.17																Job No				Drawing No				Revision			
A TENDER				SB AS 27.10.17																151034				C14				B			
Rev Description				Eng Draft Date				Rev Description				Eng Draft Date								Plot File Created: Nov 01, 2017 - 5:58pm											

context |

Context Landscape Design Pty Ltd
Level 2, 55-59 William Street, East Sydney NSW 2011
251 Pitt Street, Suite 100, Sydney NSW 2000
P.O. Box 1000, Sydney NSW 2000
A. 02 9550 1000 F. 02 9550 1001
www.context.net.au

TTW

TaylorThomsonWhitting
Consulting Engineers
48 Chandos Street St Leonards NSW 2065
T: +61 2 9439 7288 F: +61 2 9439 3146 ttw@ttw.com.au
Taylor Thomson Whitting (NSW) Pty Ltd A.C.N. 113 578 377

Project

CAMPBELL'S COVE PROMENADE

Sheet Subject

SITEWORKS AND STORMWATER PLAN SHEET 4

Scale : A1

1:100

Job No

151034

Plot File Created: Nov 01, 2017 - 5:58pm

Drawn

PM


Drawing No

C14


Authorised

Revision

B

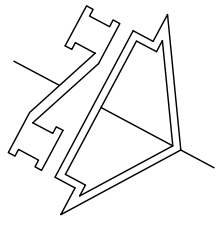

This drawing is copyright and is the property of TAYLOR THOMSON WHITTING (NSW) Pty Ltd and must not be used without authorisation.
THIS DRAWING TO BE READ IN CONJUNCTION WITH ALL RELEVANT NOTES ON DRAWING C01

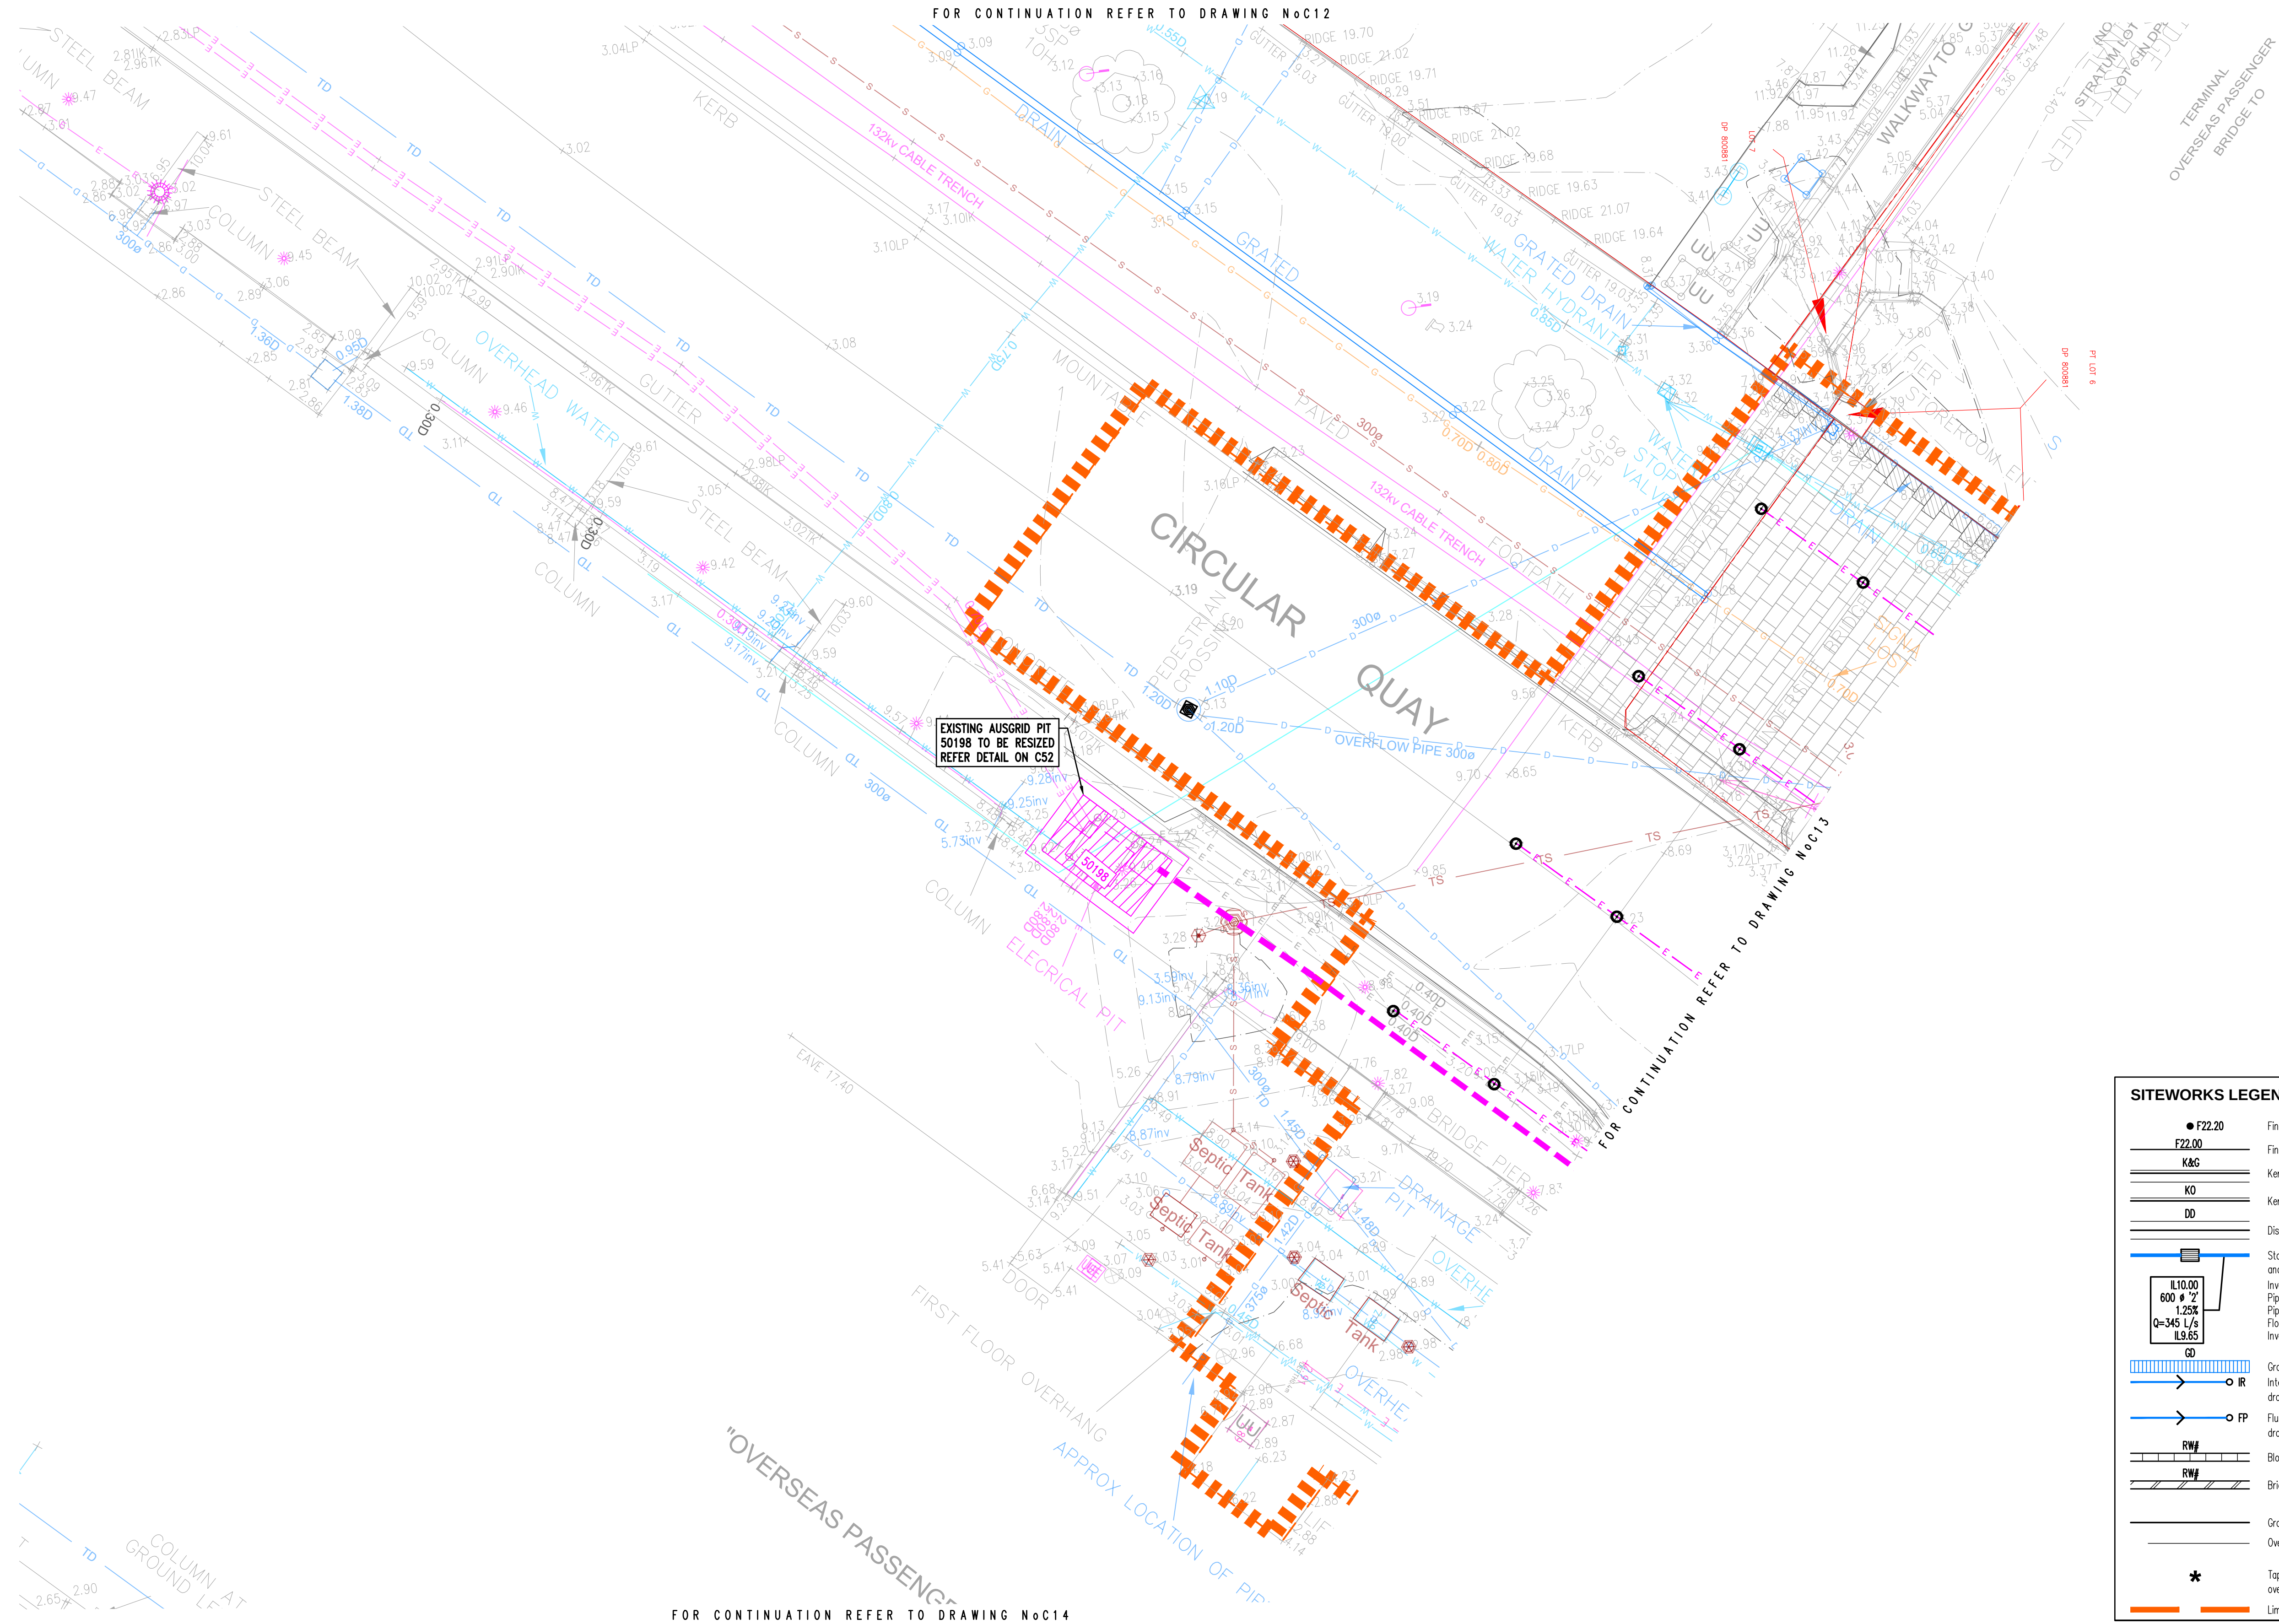

SITeworks LEGEND	
● F22.20	Finished surface level
===== F22.00	Finished contour
===== K&G	Kerb and gutter
===== KO	Kerb only
===== DD	Dish drain
=====	Stormwater pit, flow direction and line with
IL10.00 600 Ø 12" Q=346 L/s 1.25% L9.65	Invert level upstream Pipe size and class Pipe grade Flow (Litres per second) Invert level downstream
GO	Grated drain
Intermediate riser with subsoil drainage line (100 dia)	
Flushing point with subsoil drainage line (100 dia)	
RW#	Blockwork retaining wall
RW#	Brickwork retaining wall
=====	Grass catch drain
=====	Overland flow path
*	Taper kerb to zero height over 500mm
=====	Limit of works

Filename: C15.dwg - User: andrew - Plot File Created: Nov 01, 2017 - 5:56pm

SCALE 1:100 0 1 2 3 4 5
AT ORIGINAL SIZE m

Rev	Description	Eng	Draft	Date	Rev	Description	Eng	Draft	Date
B	TENDER	SB	AS	01.11.17					
A	TENDER	SB	AS	27.10.17					

Architect

context

Context Landscape Design Pty Ltd
Level 2, 55-59 Villiers Street, East Sydney NSW 2011
P.O. Box 4444, Sydney NSW 2011
T: +61 2 9439 7288 F: +61 2 9439 3146
www.context.net.au

Civil and Structural

TaylorThomsonWhitting

Consulting Engineers
48 Chandos Street St Leonards NSW 2055
T: +61 2 9439 7288 F: +61 2 9439 3146 ttwesd@ttw.com.au
Taylor Thomson Whitting (NSW) Pty Ltd A.C.N. 113 578 377

Project



CAMPBELL'S COVE PROMENADE

Sheet Subject



SITeworks AND STORMWATER PLAN SHEET 5

Scale : A1 1:100	Drawn PM	Authorised
Job No 151034	Drawing No C15	Revision B
Plot File Created: Nov 01, 2017 - 5:56pm		



ISSUE FOR TENDER ONLY
NOT TO BE USED FOR CONSTRUCTION

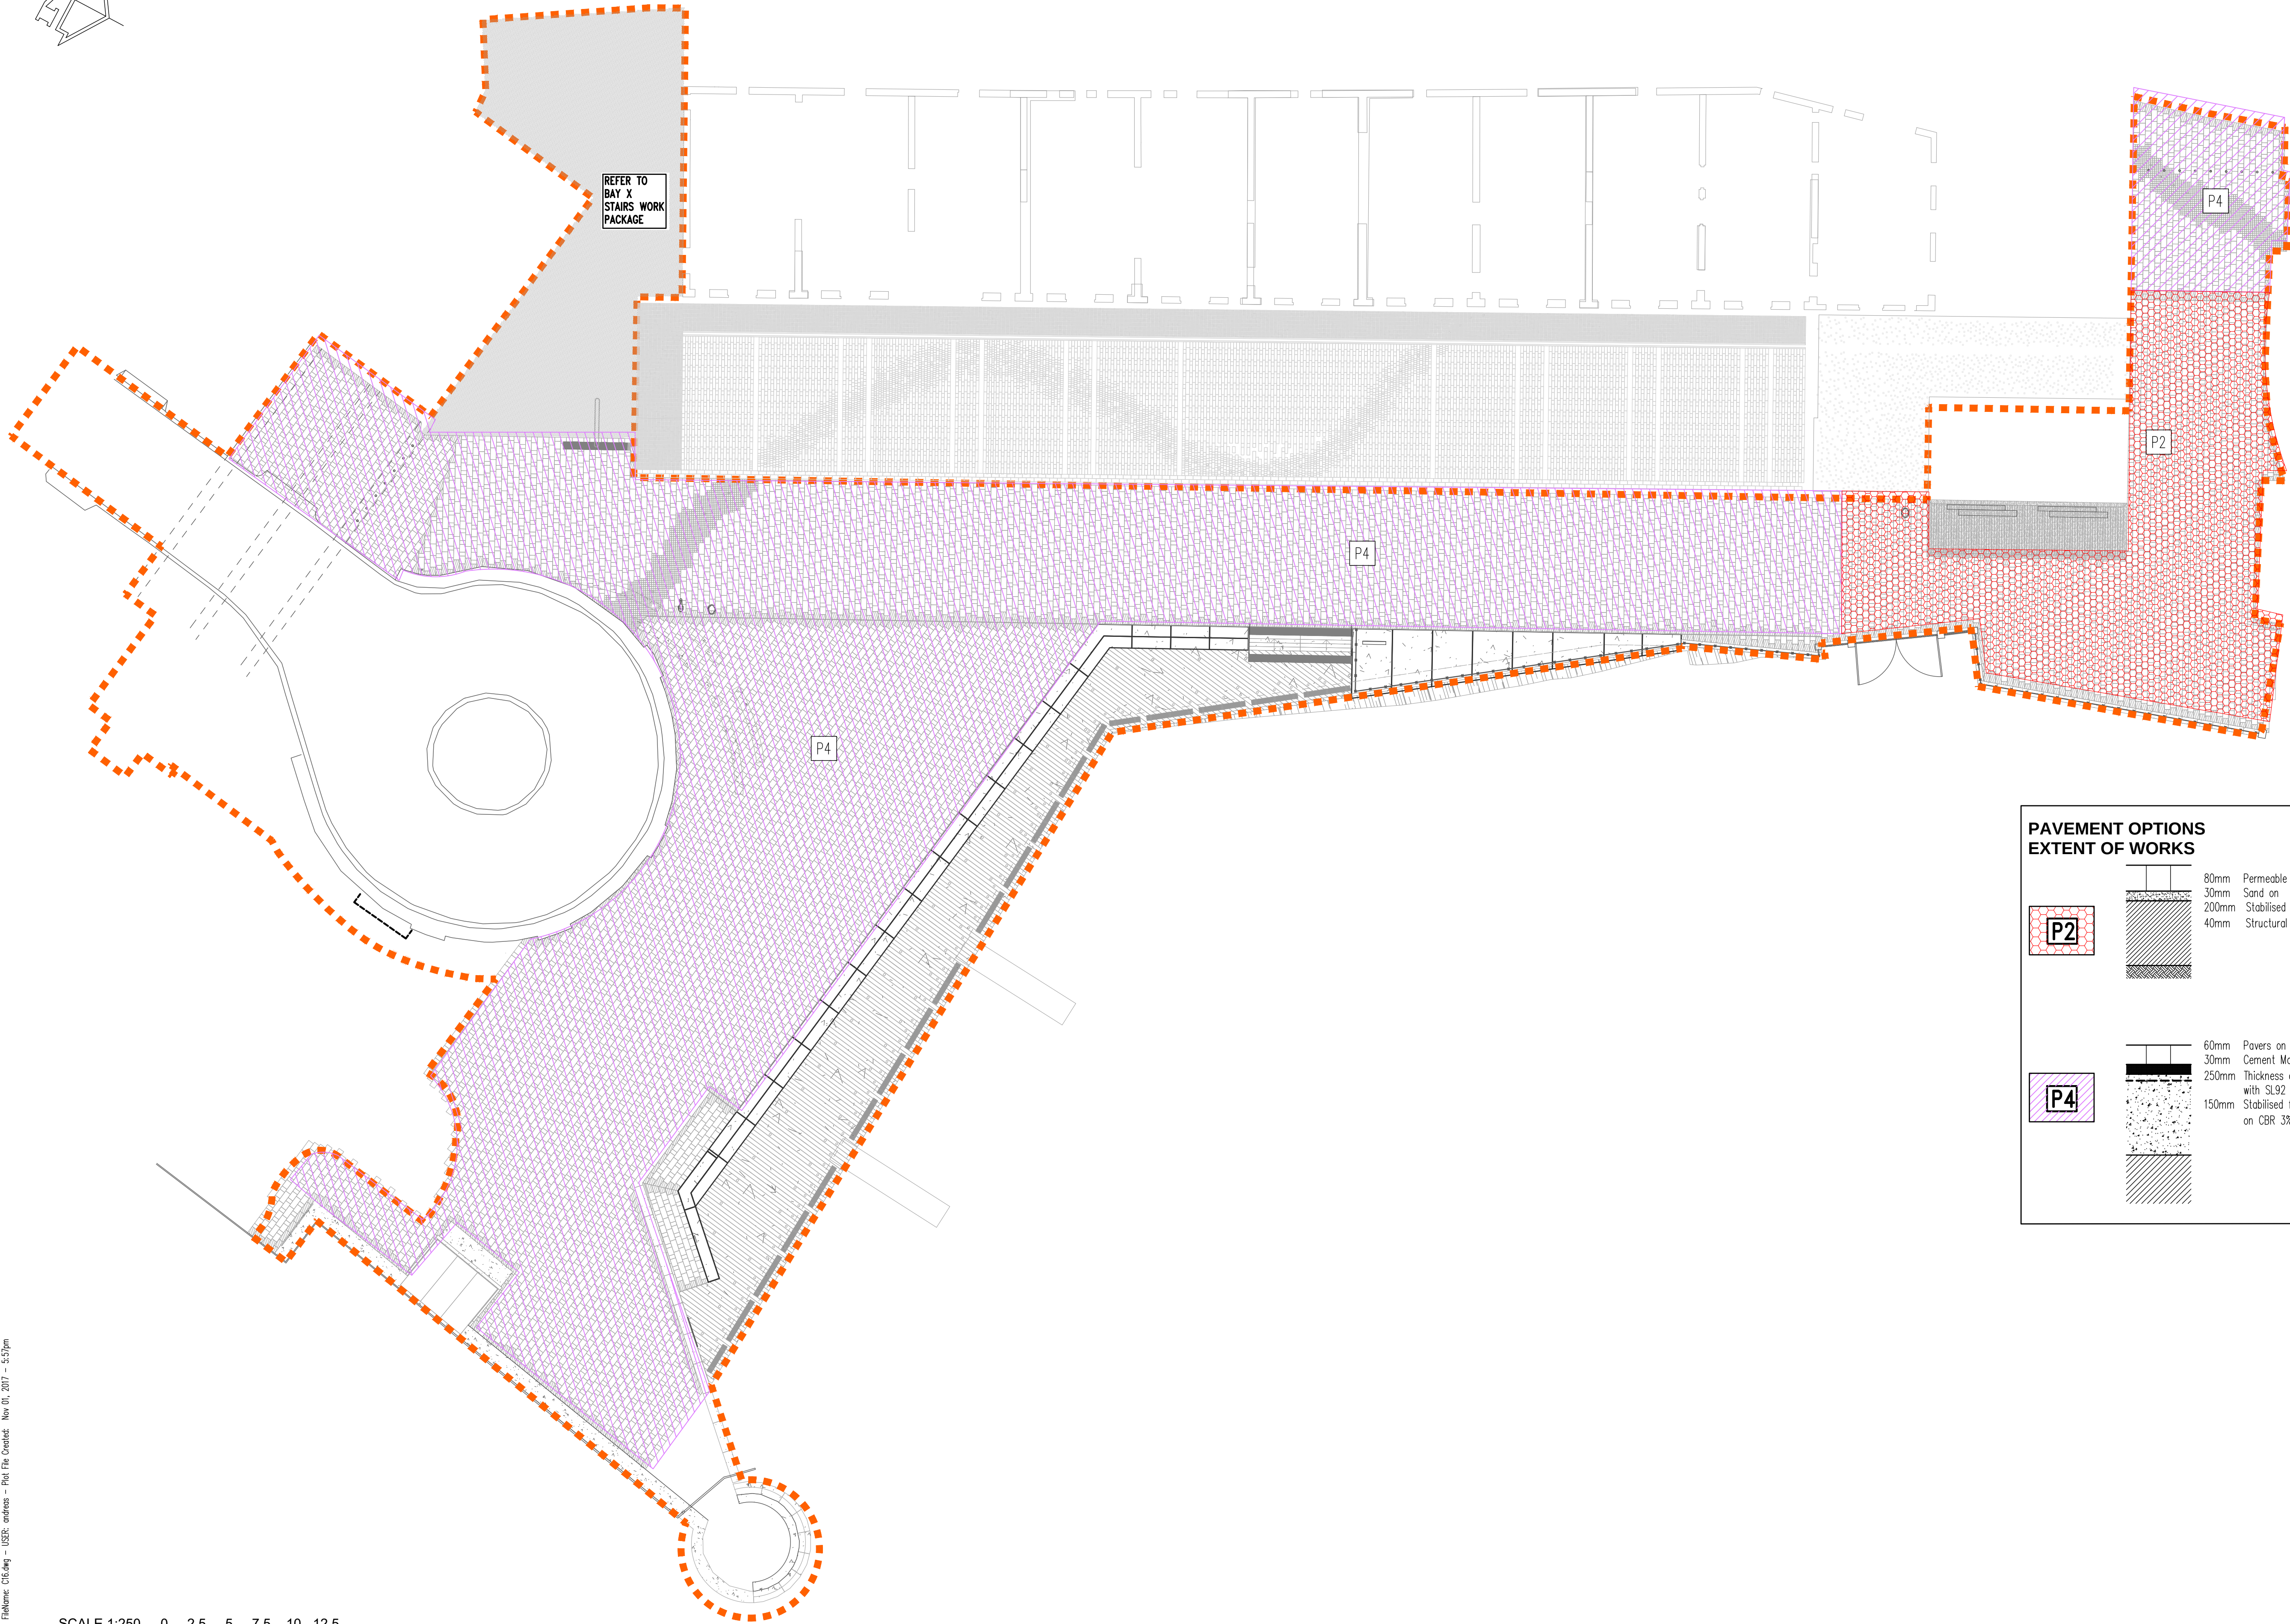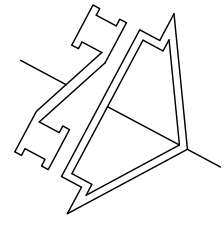

PAVEMENT OPTIONS
EXTENT OF WORKS

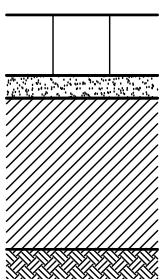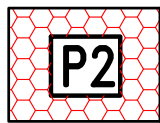

80mm Permeable pavers on
30mm Sand on
200mm Stabilised finecrushed rock 40 minus
40mm Structural soil (to aborist details)

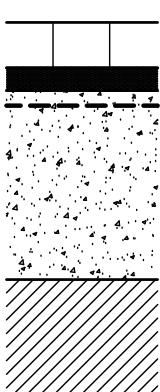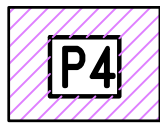

60mm Pavers on
30mm Cement Mortar on
250mm Thickness concrete ($f'_c=32\text{MPa}$)
with SL92 mesh
150mm Stabilised finecrushed rock
on CBR 3% subgrade (DCB20)

File Name: C16.dwg - User: andrew - Plot File Created: Nov 01, 2017 - 5:57pm

SCALE 1:250 0 2.5 5 7.5 10 12.5
AT ORIGINAL SIZE m

B	TENDER	SB	AS	01.11.17										
A	TENDER	SB	AS	27.10.17										
Rev	Description	Eng	Draft	Date	Rev	Description	Eng	Draft	Date	Rev	Description	Eng	Draft	Date

Architect

context |

Context Landscape Design Pty Ltd
Level 5, 55-59 Villiers Street, East Sydney NSW 2011
P: 02 9339 4400 F: 02 9339 4401
E: info@context.com.au W: www.context.com.au
ABN: 14 628 441 288

Civil and Structural

TaylorThomsonWhitting

Consulting Engineers
48 Chandos Street St.Leonards NSW 2065
T: +61 2 9439 7288 F: +61 2 9439 3146 ttwsyd@ttw.com.au
Taylor Thomson Whitting (NSW) Pty Ltd A.C.N. 113 578 377

Project

**CAMPBELL'S COVE
PROMENADE**

Sheet Subject

PAVEMENT PLAN

Scale : A1
1:250

Drawn
AS


Authorised
[Signature]

Job No
151034

Drawing No
C16


Revision
B

Plot File Created: Nov 01, 2017 - 5:57pm

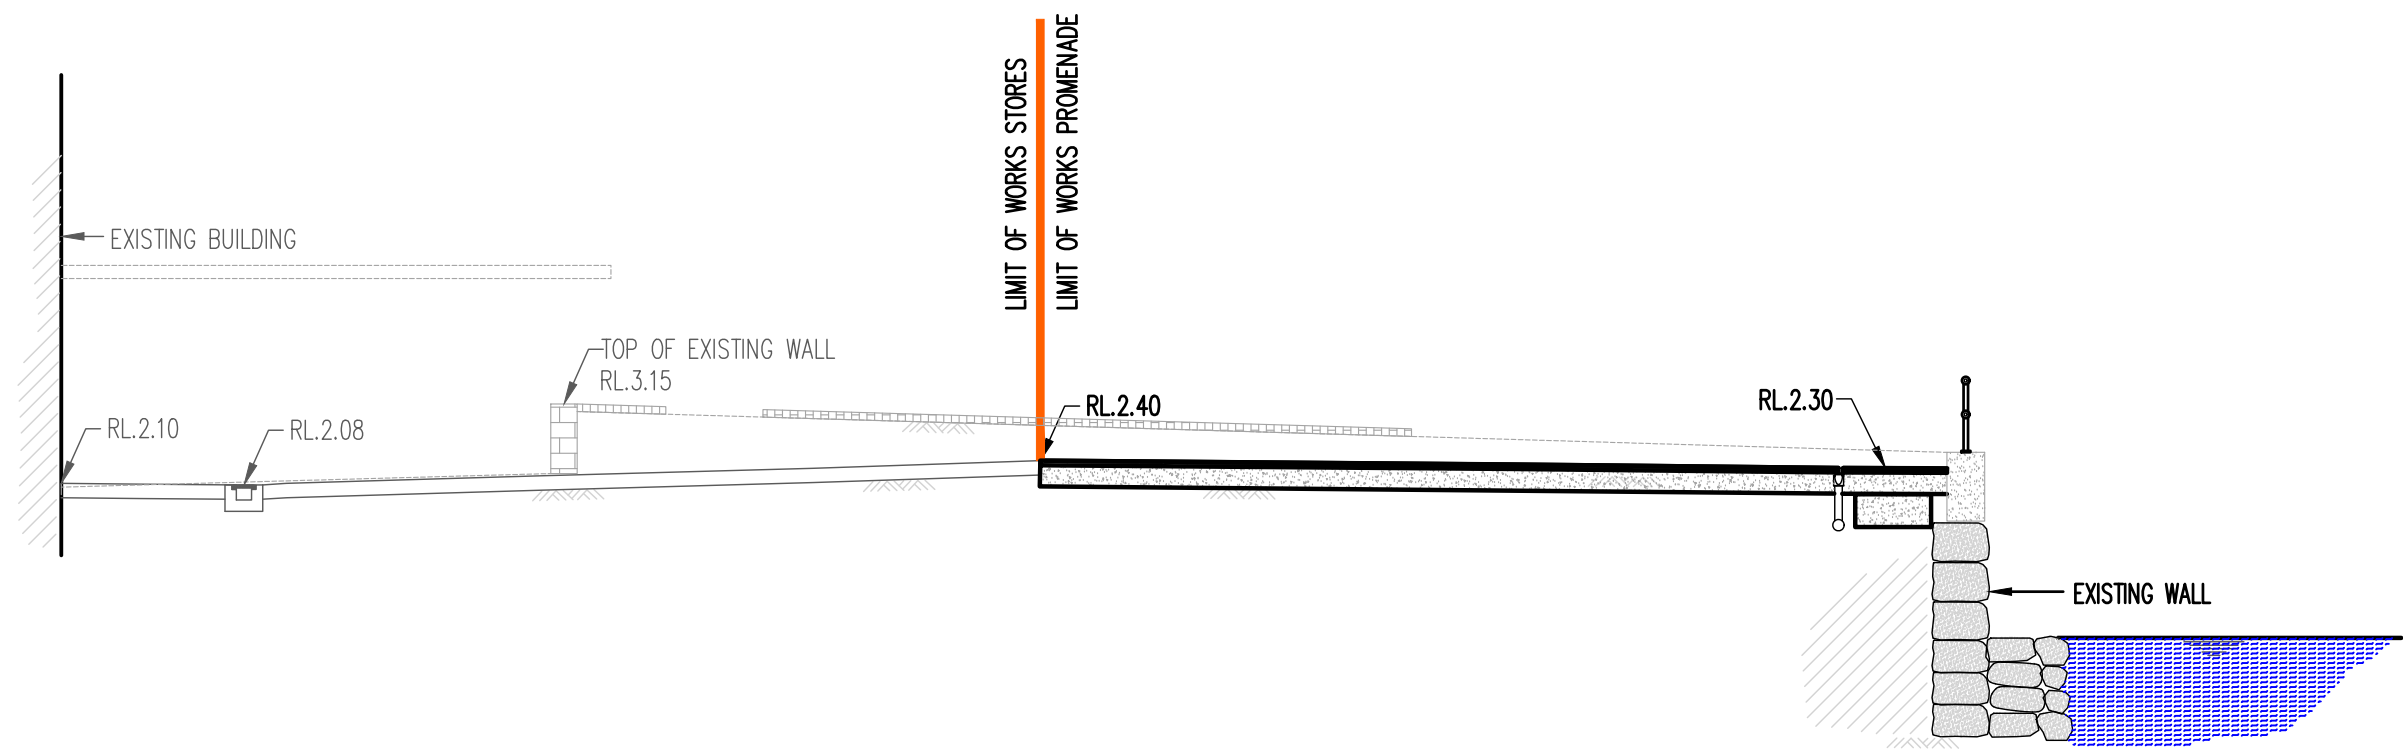


DATUM RL. -3.00

SECTION 1
SCALE 1:100
C10

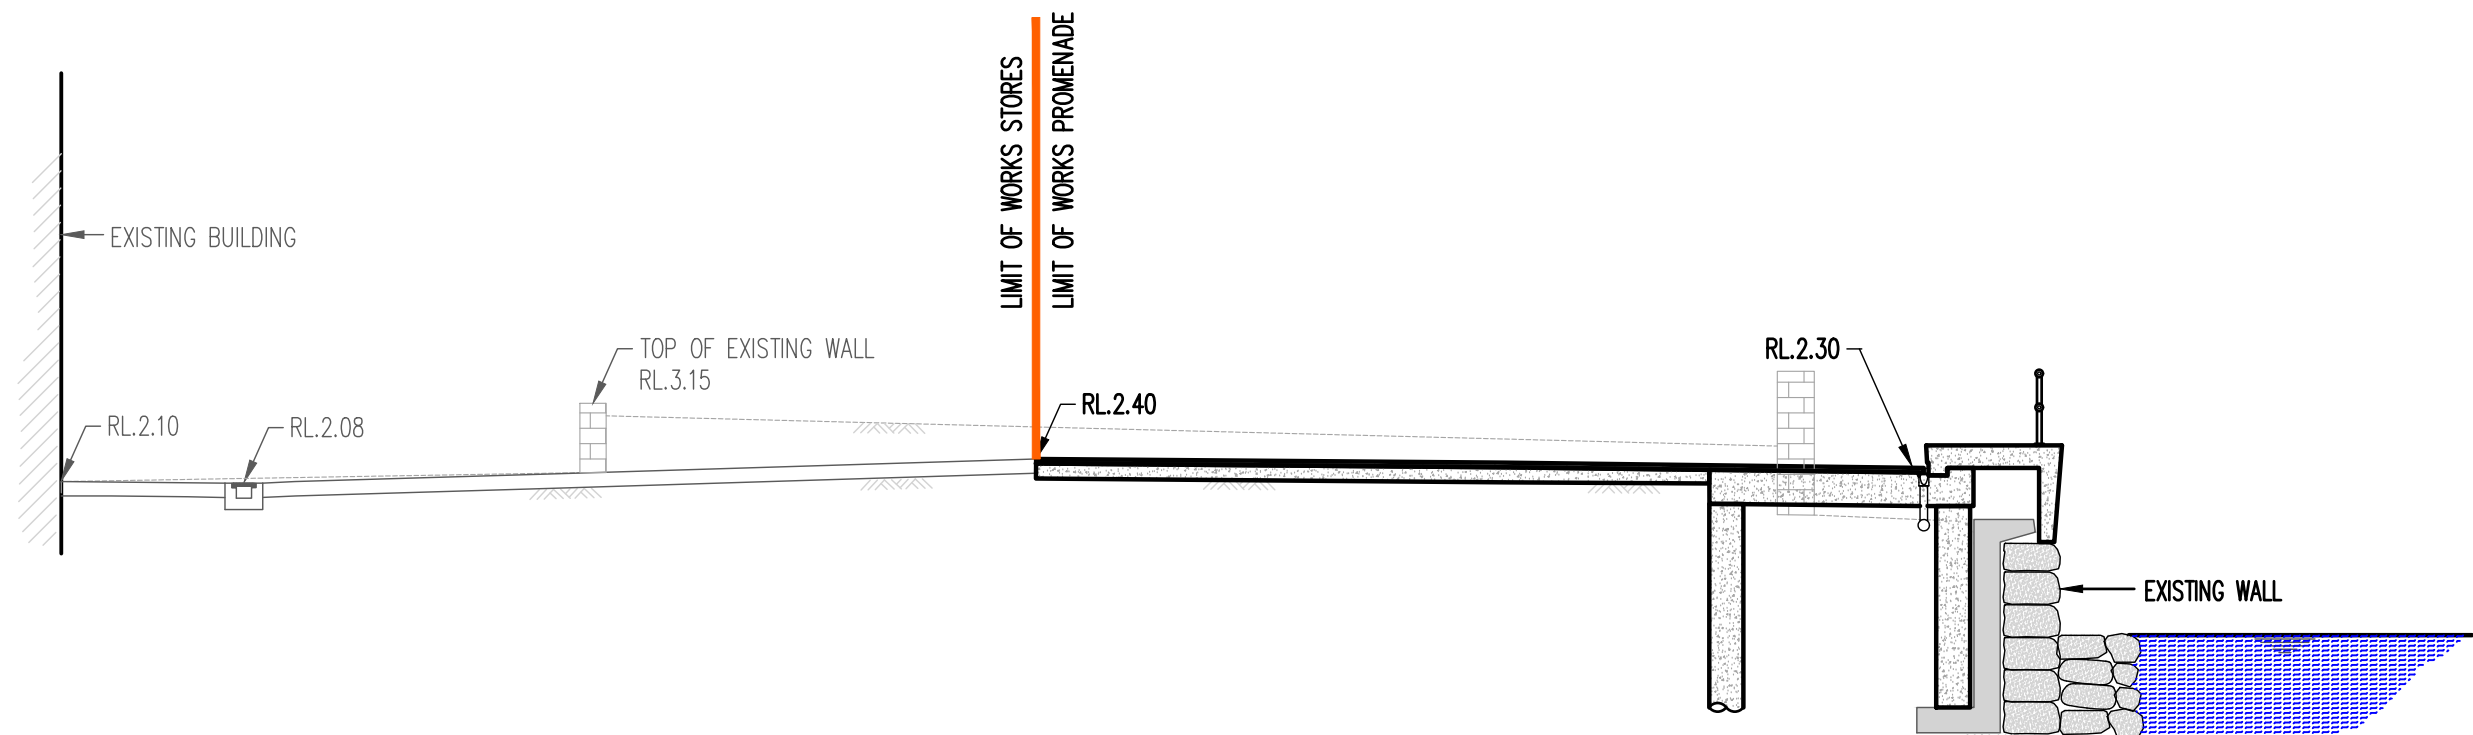

DATUM RL. -3.00

SECTION 2
SCALE 1:100
C10

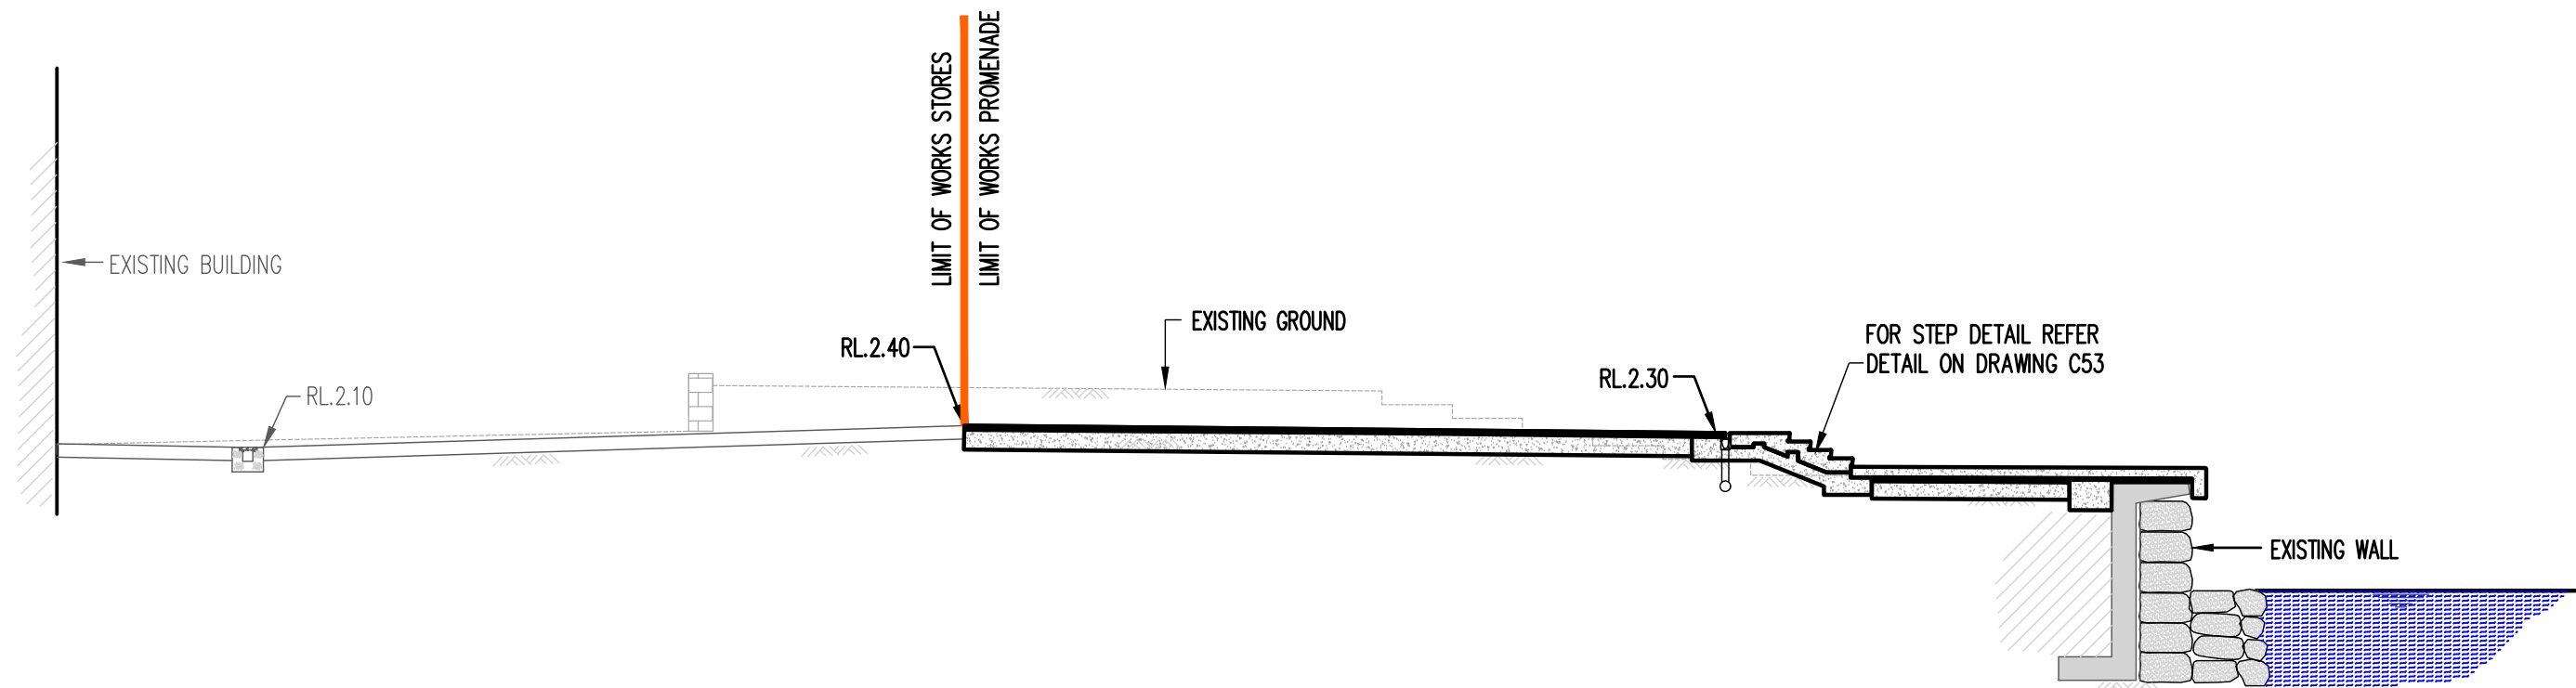

DATUM RL. -3.00




SECTION 3
SCALE 1:100
C10

Filename: C20.dwg - USER: andreas - Plot File Created: Oct 27, 2017 - 1:13pm

SCALE 1:100
AT ORIGINAL SIZE 0 1 2 3 4 5 m

ISSUE FOR TENDER ONLY
NOT TO BE USED FOR CONSTRUCTION

				Architect				Civil and Structural				Project				Sheet Subject				Scale : A1				Drawn				Authorised			
												CAMPBELL'S COVE PROMENADE				SECTIONS SHEET 1				AS SHOWN				PM							
																				Job No				Drawing No				Revision			
																				151034				C20				A			
																								Plot File Created: Oct 27, 2017 - 1:13pm							

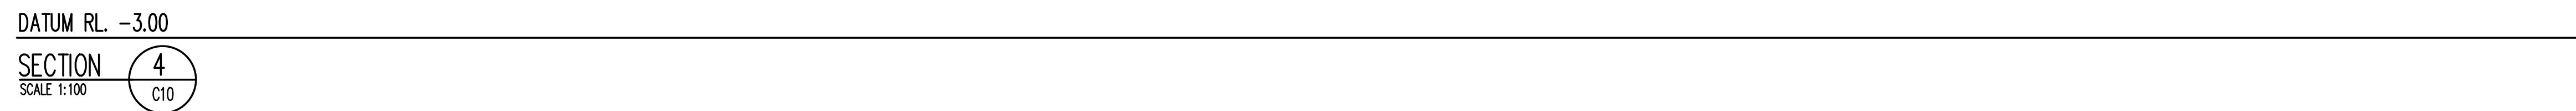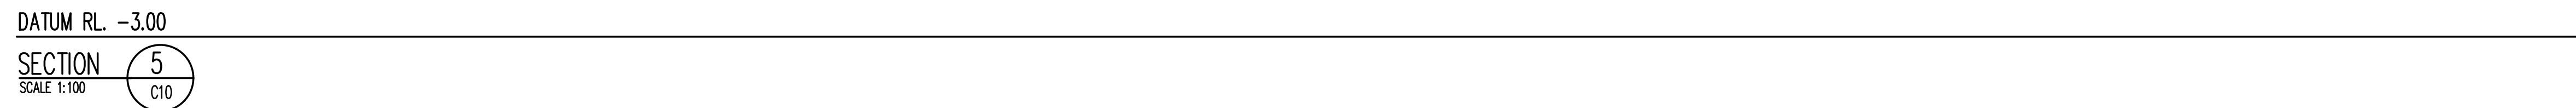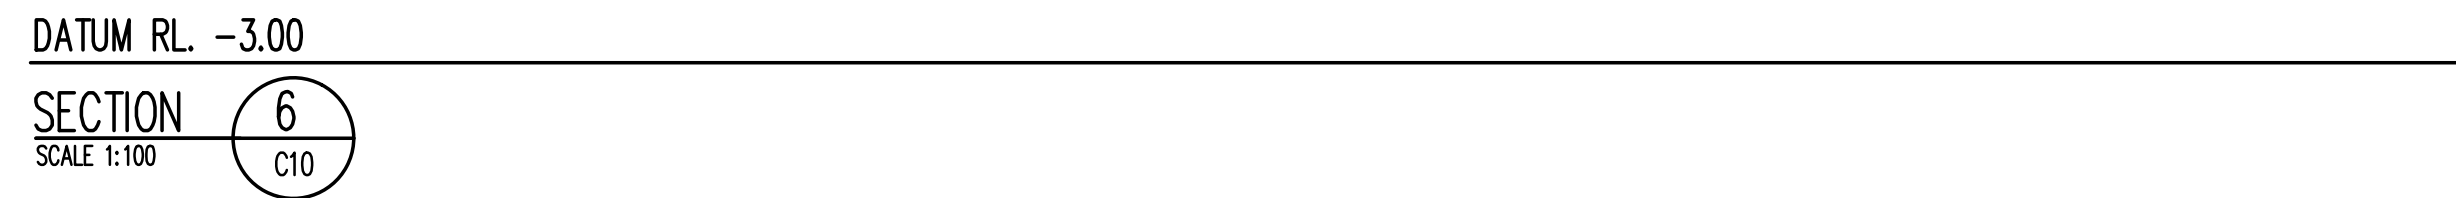

B	TENDER		SB	AS	01.11.17												
A	TENDER		SB	AS	27.10.17												
Rev	Description		Eng	Draft	Date	Rev	Description		Eng	Draft	Date	Rev	Description		Eng	Draft	Date


TW Civil and Structural

TaylorThomsonWhitting
Consulting Engineers
48 Chandos Street St.Leonards NSW 2065
T: +61 2 9439 7288 F: +61 2 9439 3146 ttwsyd@ttw.com.au

Taylor Thomson Whitting (NSW) Pty Ltd A.C.N. 113 578 377

Scale : A1	Drawn	Authorised
AS SHOWN	PM	
Job No	Drawing No	Revision
151034	C21	B
Plot File Created: Nov 01, 2017 - 6:22pm		


ISSUE FOR TENDER ONLY
NOT TO BE USED FOR CONSTRUCTION

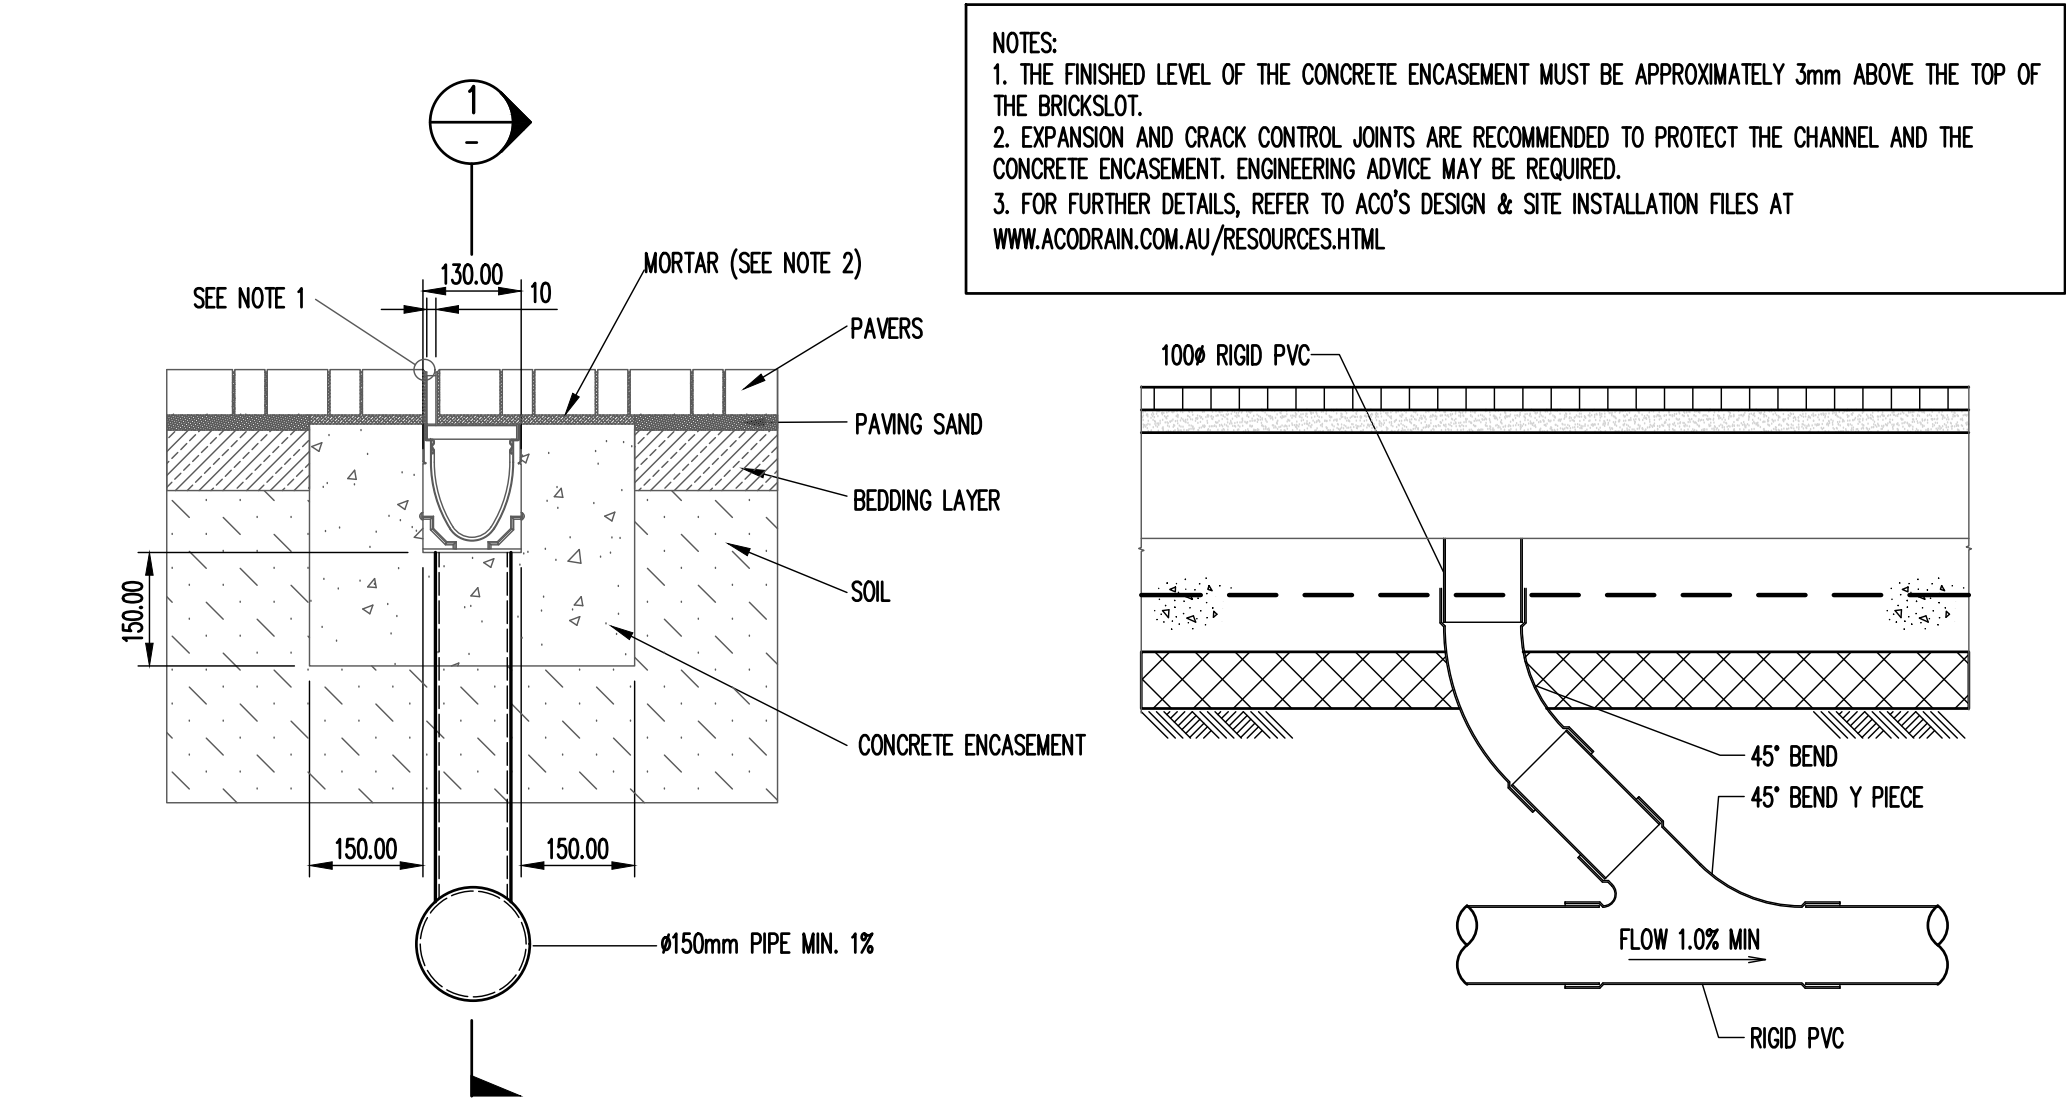


SLOT DRAIN
IN PAVERS

SLOT DRAIN - GD
SCALE 1:10

SECTION 1
SCALE 1:10

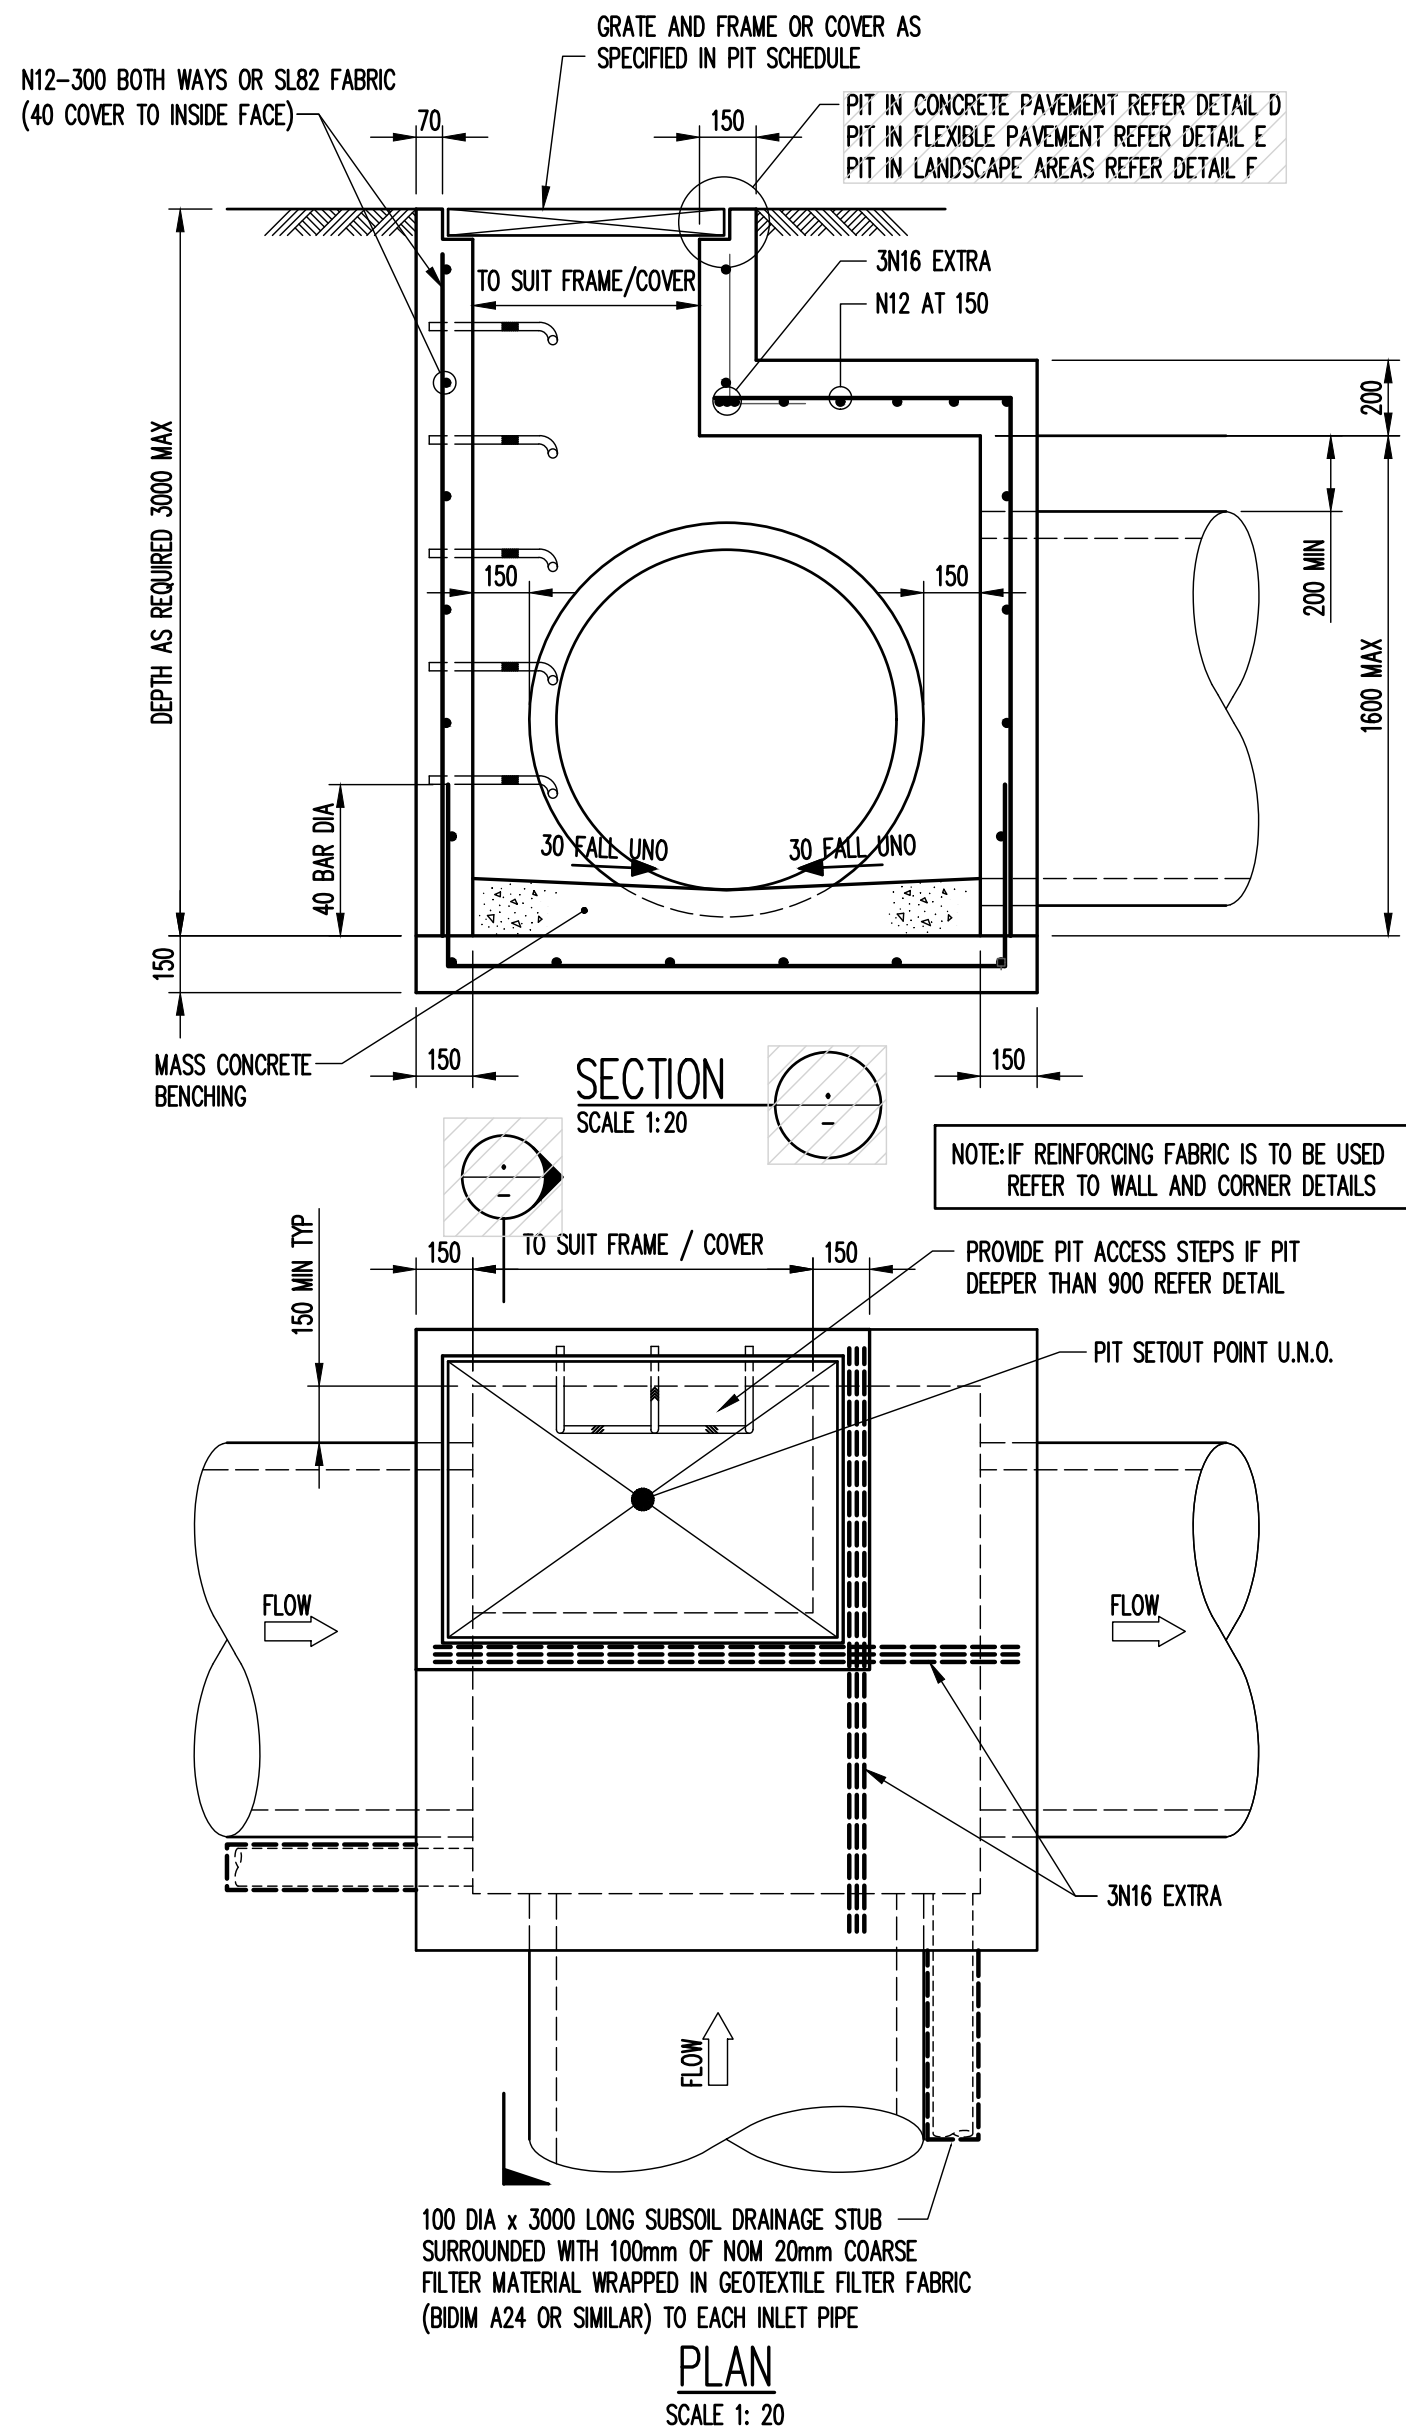


PIT TYPE A

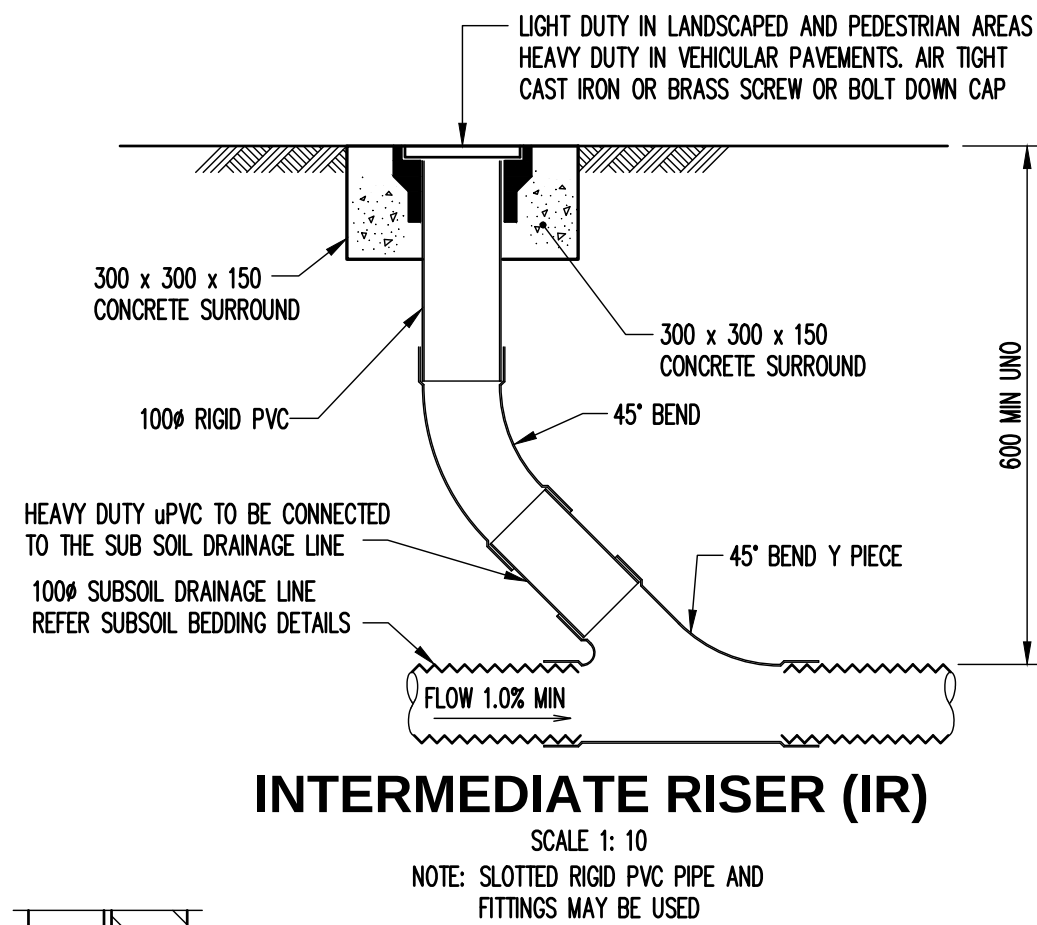


INTERMEDIATE RISER (IR)

SCALE 1: 10
NOTE: SLOTTED RIGID PVC PIPE AND FITTINGS MAY BE USED

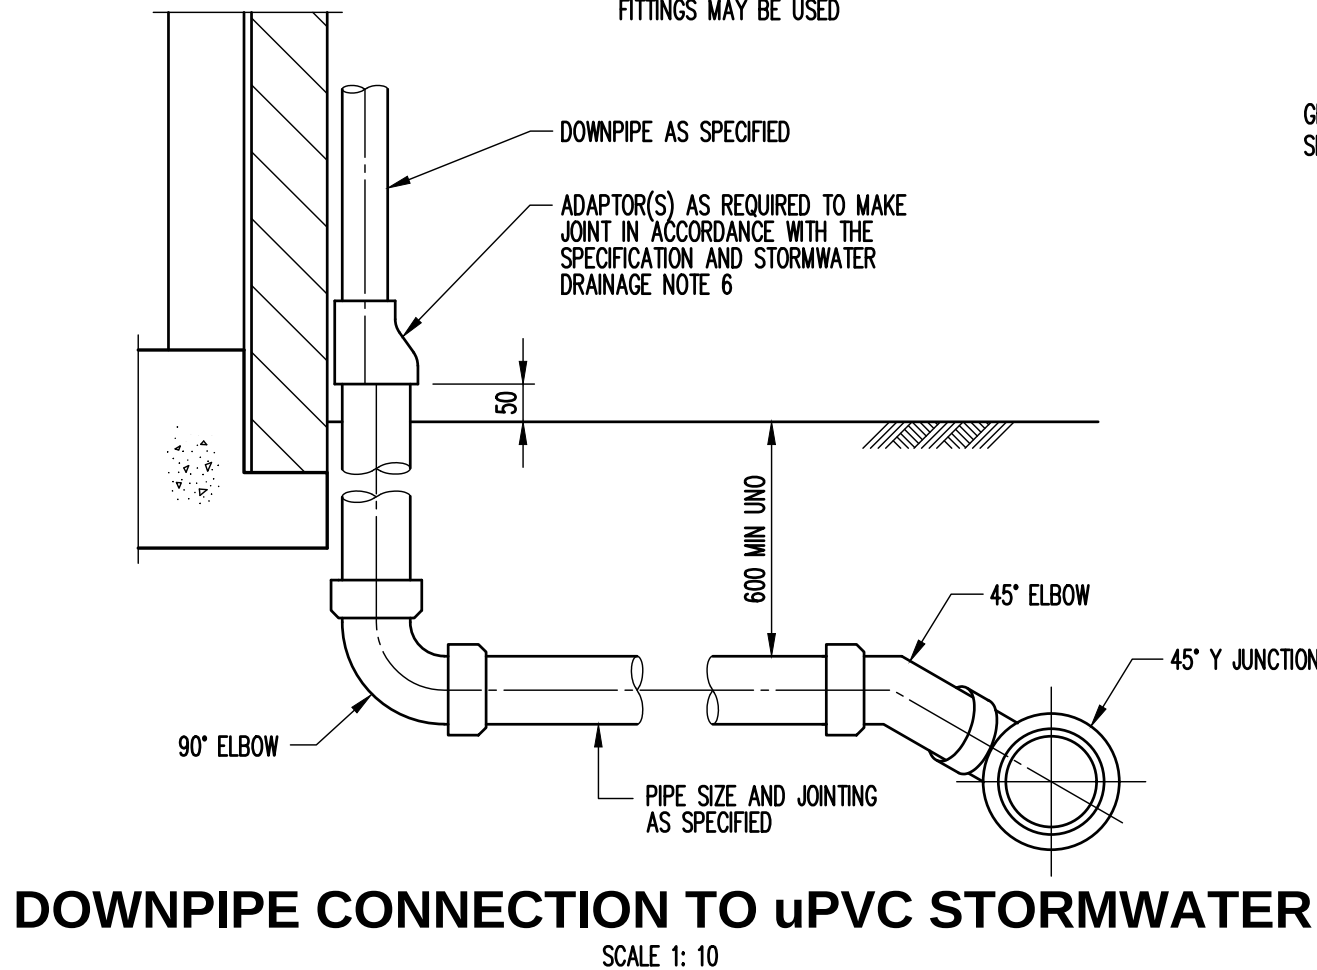


DOWNPIPE CONNECTION TO uPVC STORMWATER

SCALE 1: 10

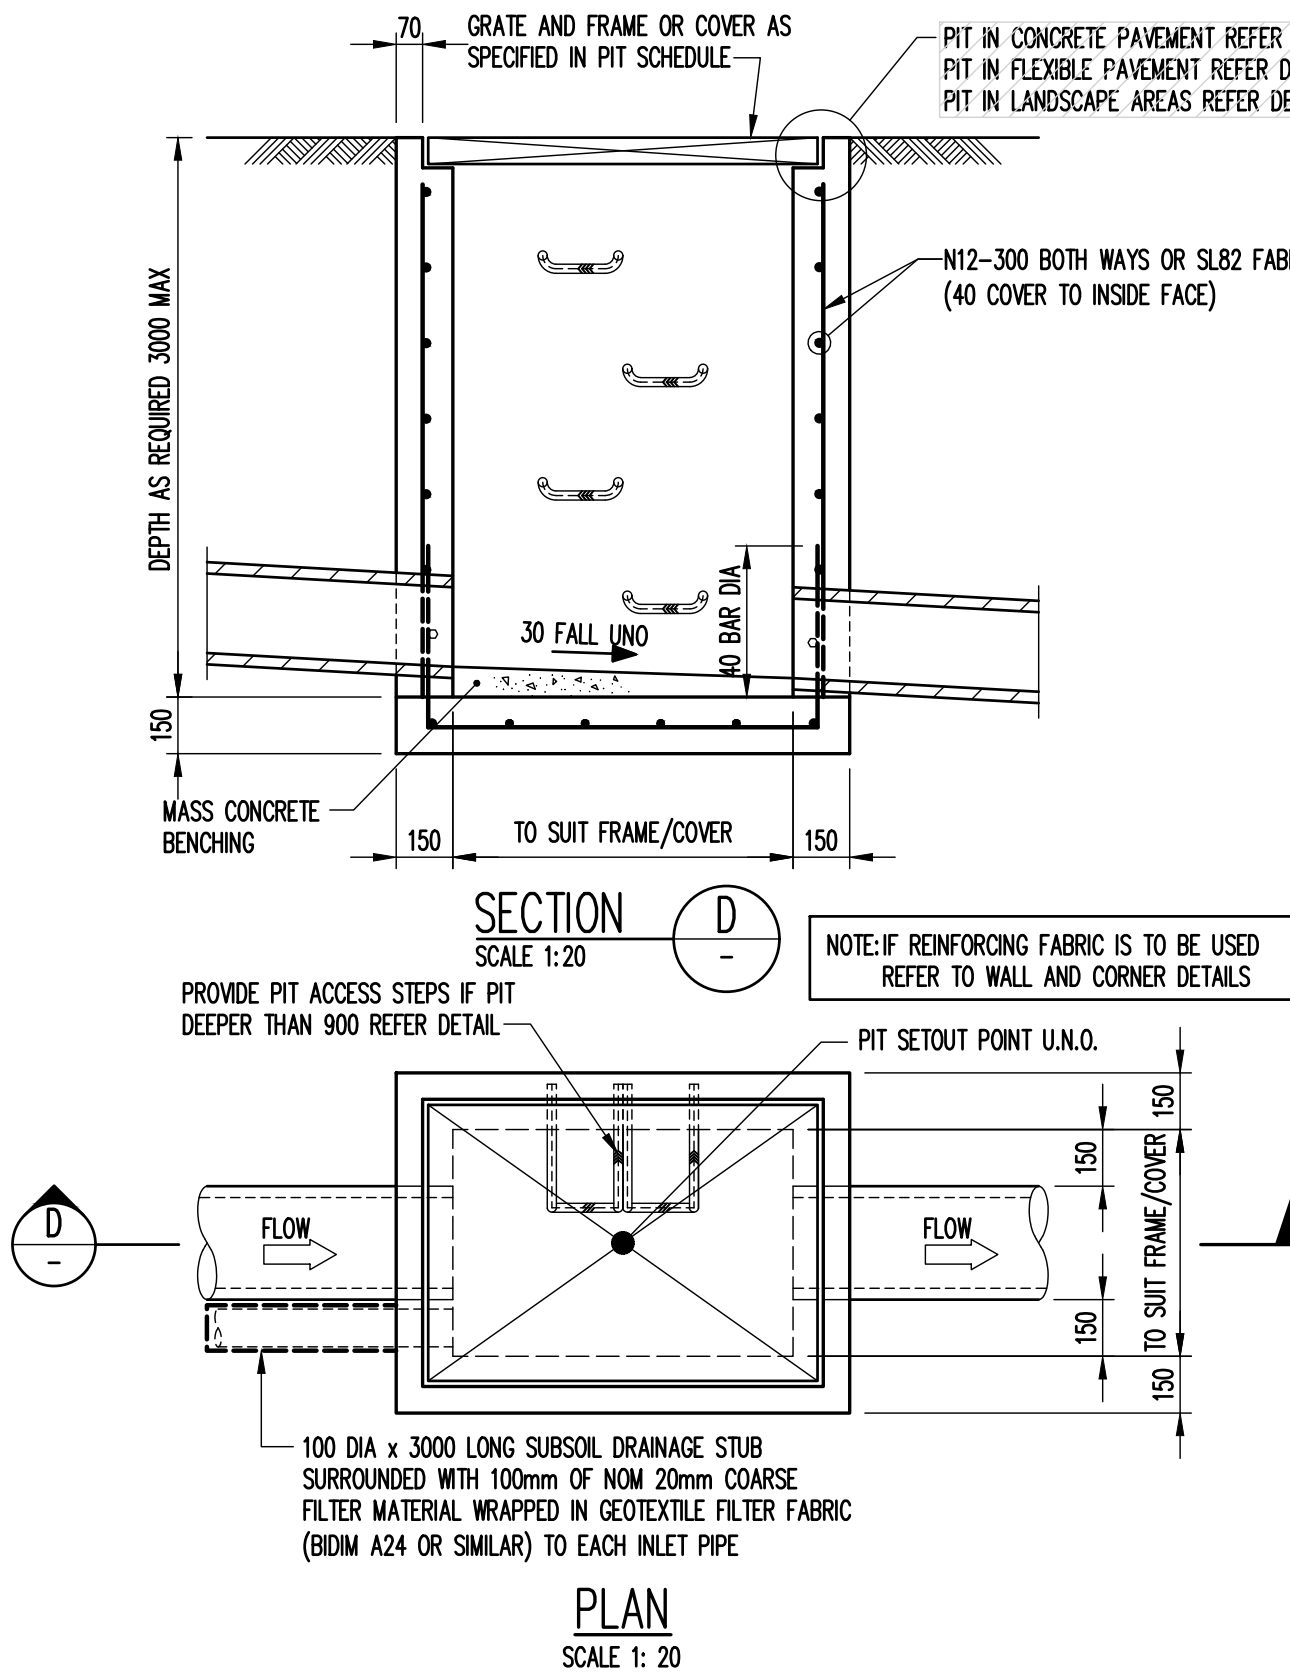


PIT TYPE B

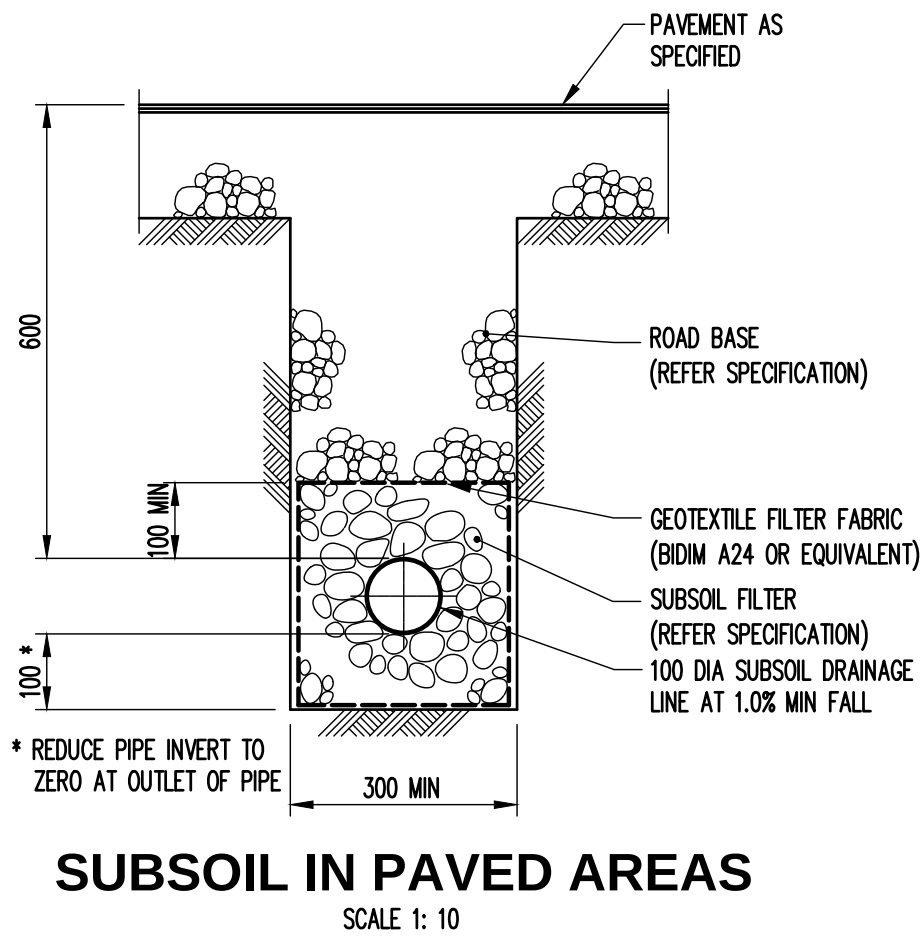


SUBSOIL IN PAVED AREAS

SCALE 1: 10

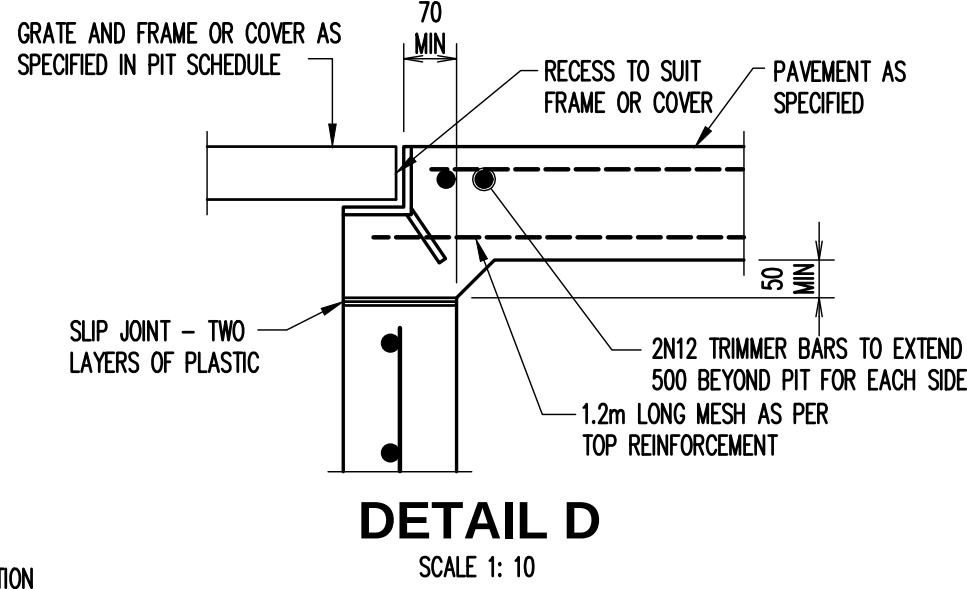


DETAIL D

SCALE 1: 10

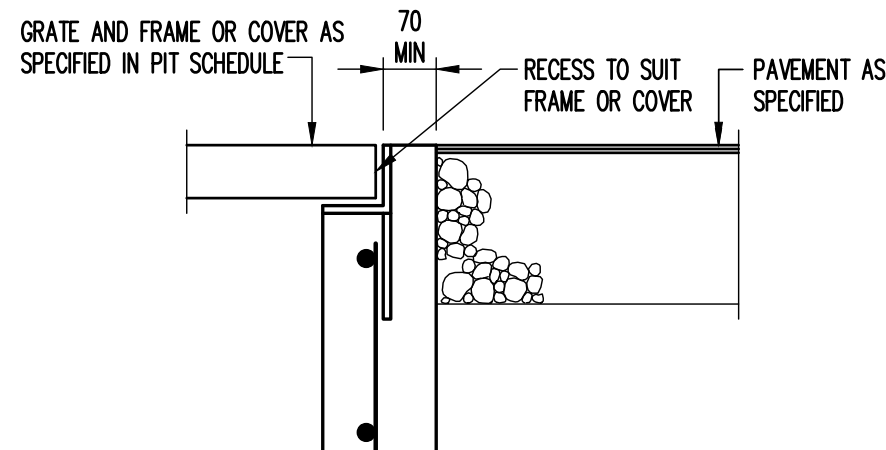


DETAIL E

SCALE 1: 10

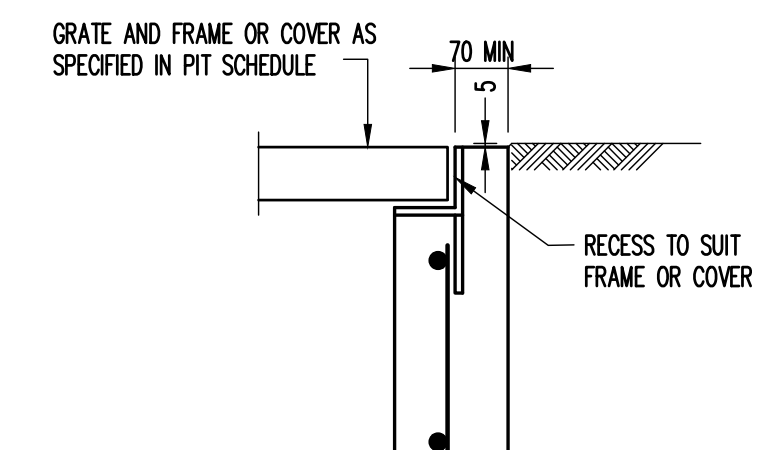


DETAIL F

SCALE 1: 10

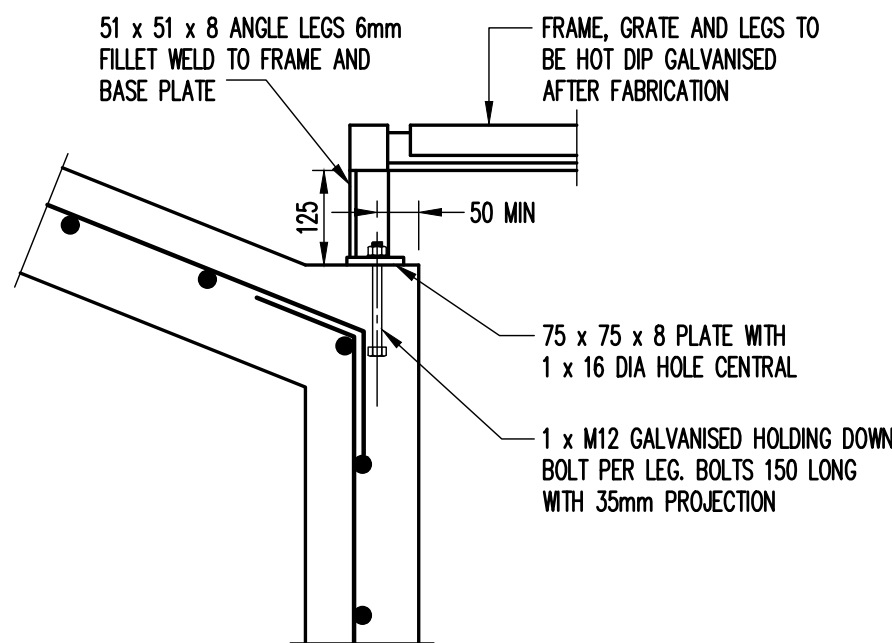

DETAIL G

SCALE 1: 10

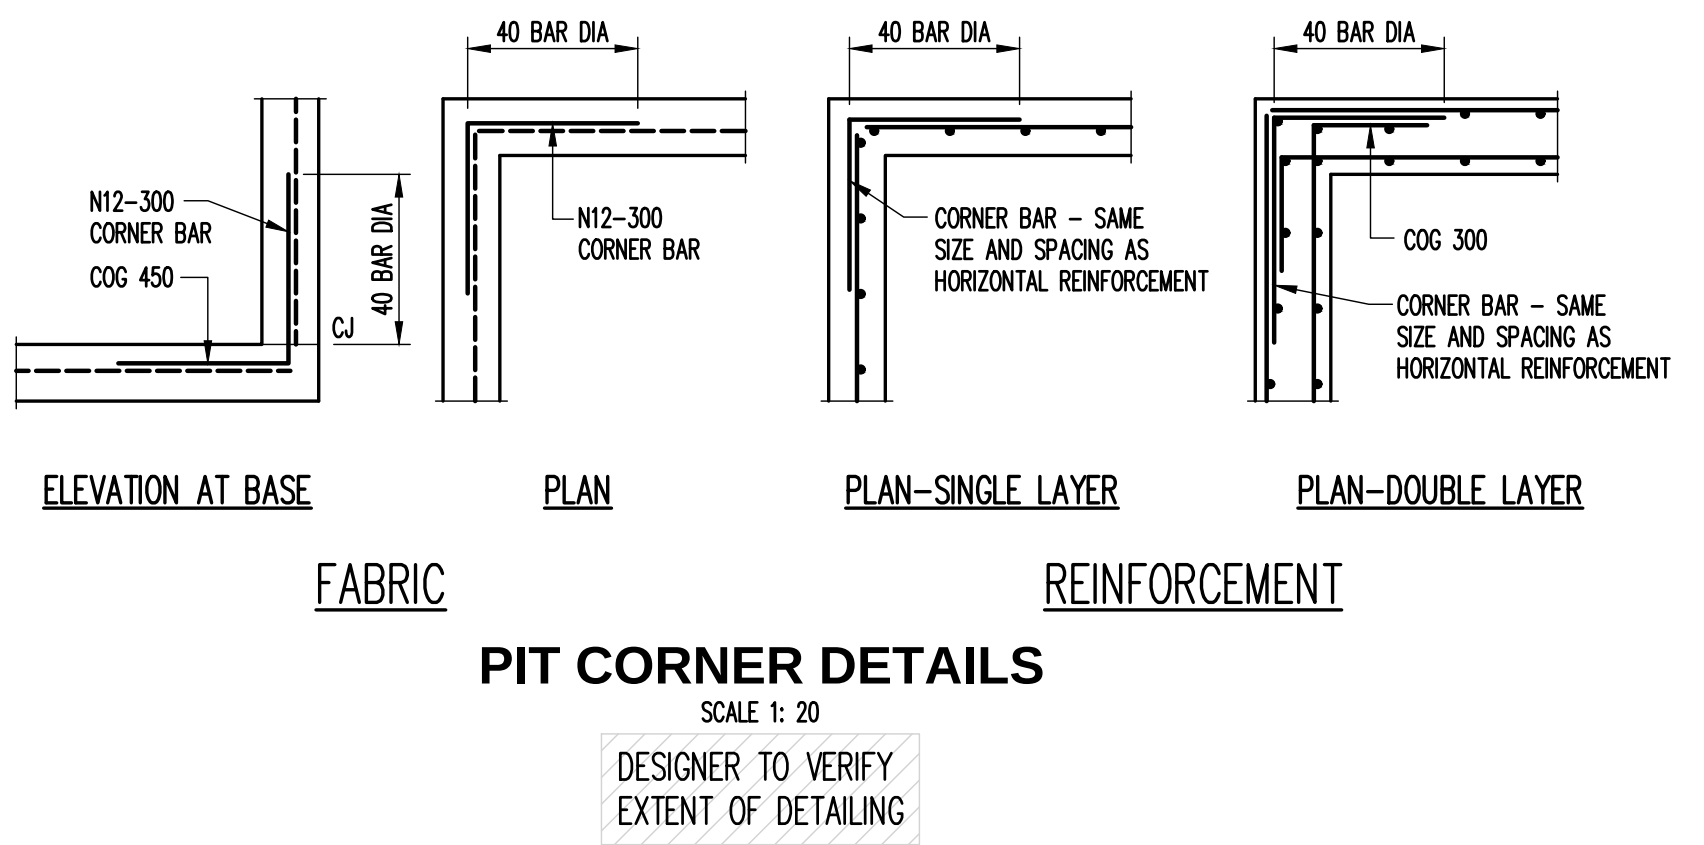


FABRIC

REINFORCEMENT

PIT CORNER DETAILS

SCALE 1: 20


DESIGNER TO VERIFY
EXTENT OF DETAILING

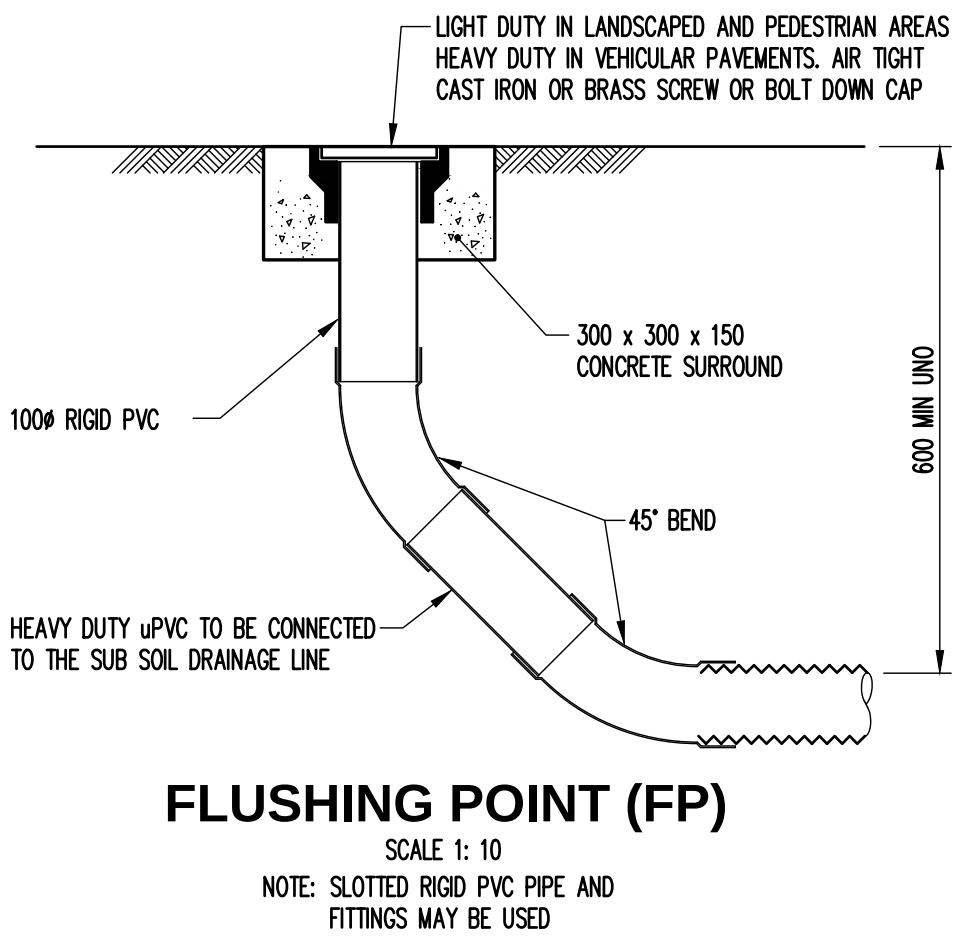

FLUSHING POINT (FP)

SCALE 1: 10

NOTE: SLOTTED RIGID PVC PIPE AND FITTINGS MAY BE USED

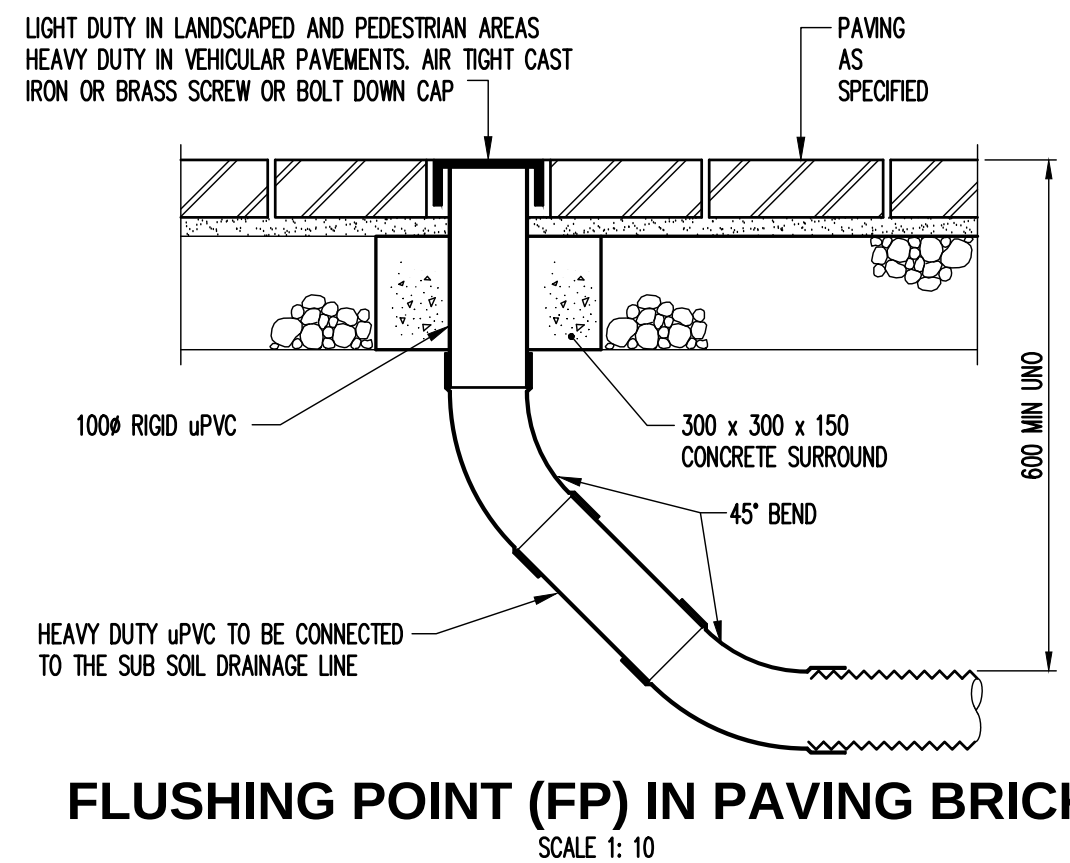

FLUSHING POINT (FP) IN PAVING BRICKS

SCALE 1: 10

ISSUE FOR TENDER ONLY
NOT TO BE USED FOR CONSTRUCTION

SB	AS	27.10.17	Rev	Description	Eng	Draft	Date	Rev	Description	Eng	Draft	Date
A	TENDER											


Architect	context
-----------	---------

Civil and Structural	TaylorThomsonWhitting
Consulting Engineers	48 Chandos Street St.Leonards NSW 2065
T: +61 2 9439 7288 F: +61 2 9439 3146	tthwyd@ttw.com.au
Taylor Thomson Whitting (NSW) Pty Ltd A.C.N. 113 578 377	


Project	CAMPBELL'S COVE PROMENADE
---------	---------------------------

Sheet Subject	DETAILS PLAN SHEET 1
---------------	----------------------


Scale: A1	Drawn: SW	Authorised:
Job No: 151034	Drawing No: C50	Revision: A
Plot File Created: Oct 27, 2017 - 1:13pm		

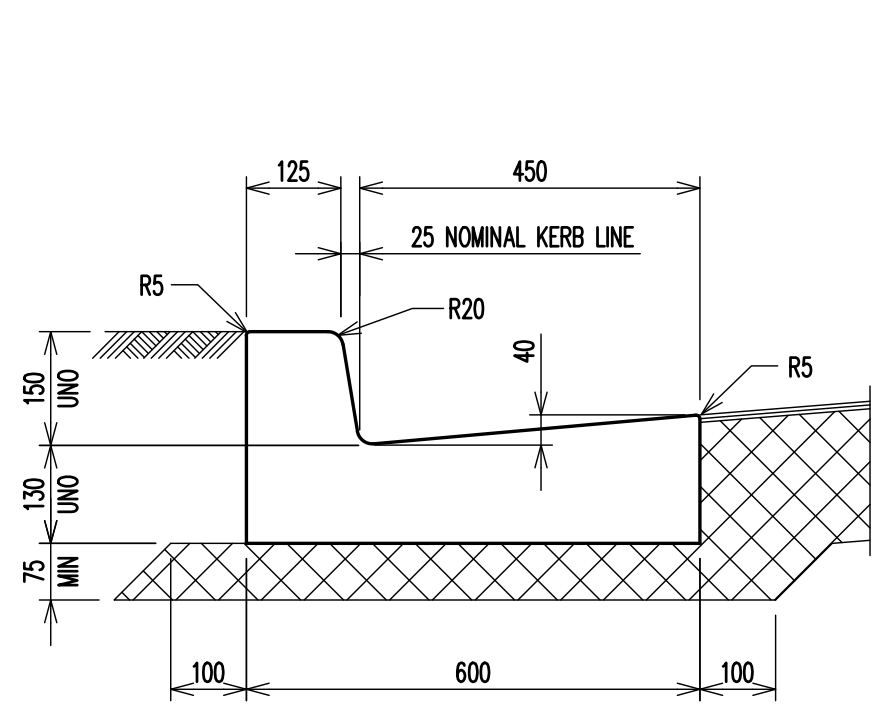

KERB AND GUTTER (K&G)
SCALE 1:10

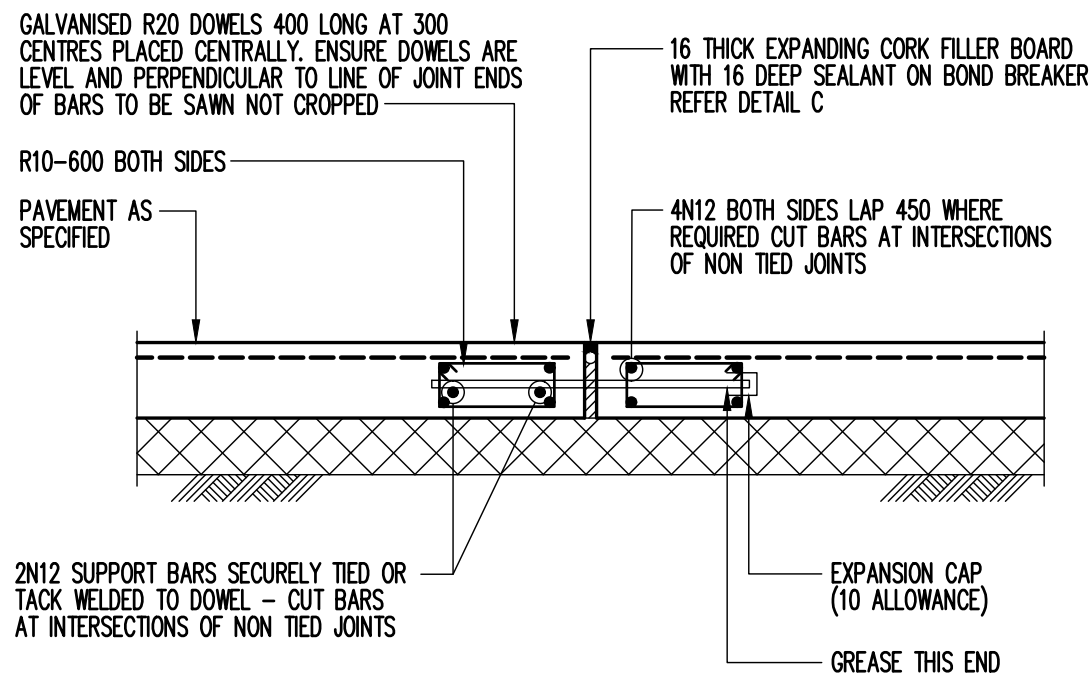


DOWELLED EXPANSION JOINT (DEJ)
SCALE 1:20

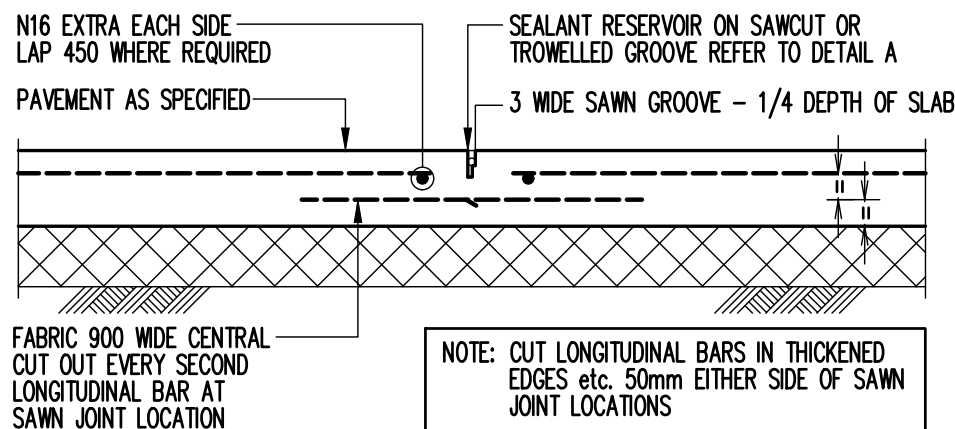


SAWN CONTROL JOINT (SJ)
SCALE 1:20


NOTE: REFER TO JOINTING NOTES, POINT 5 FOR TIMING OF SAW CUTS.

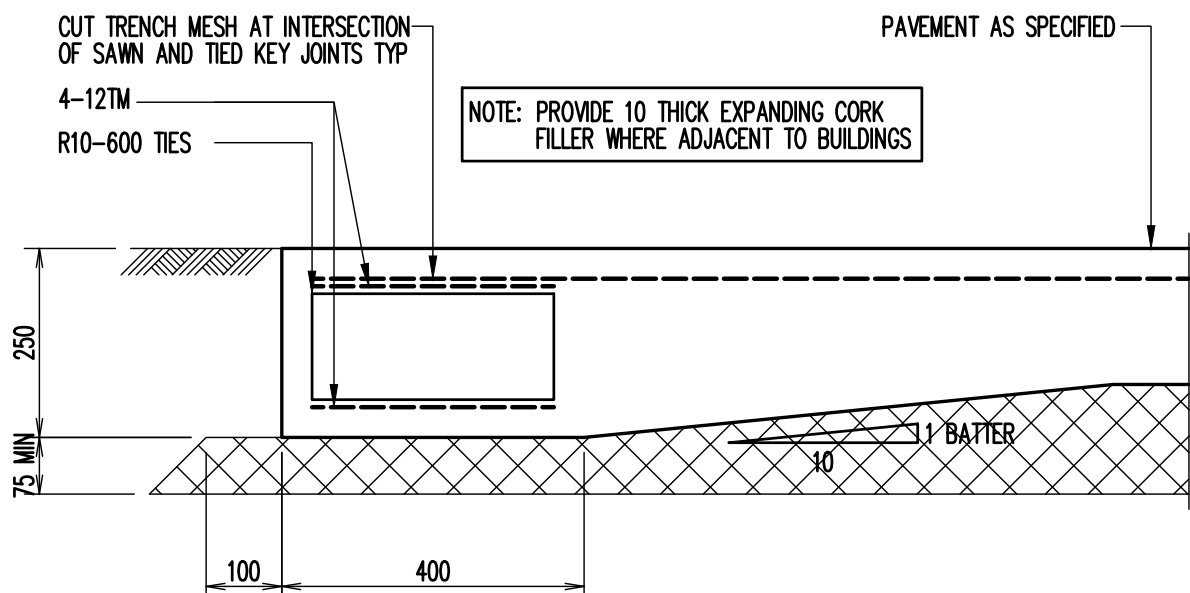

THICKENED EDGE (TE)
SCALE 1:20

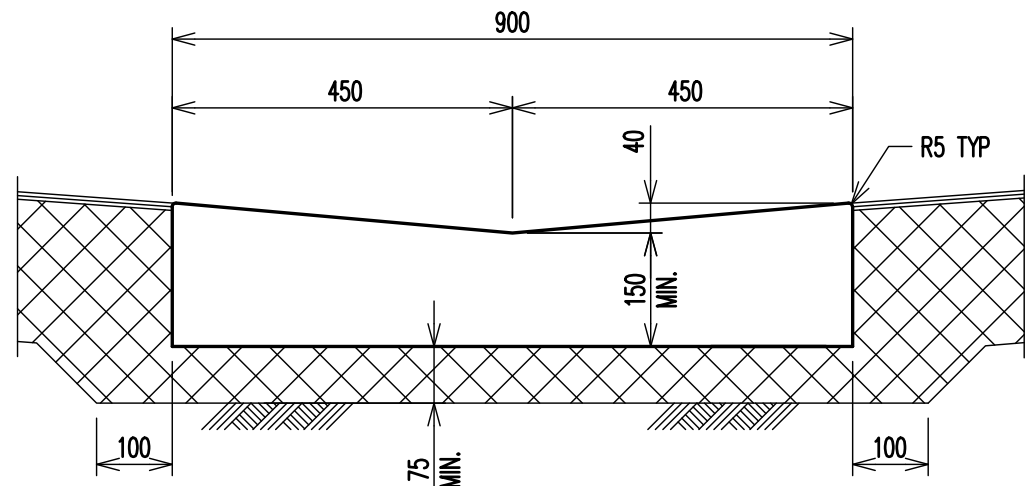


DISH DRAIN (DD)
SCALE 1:10

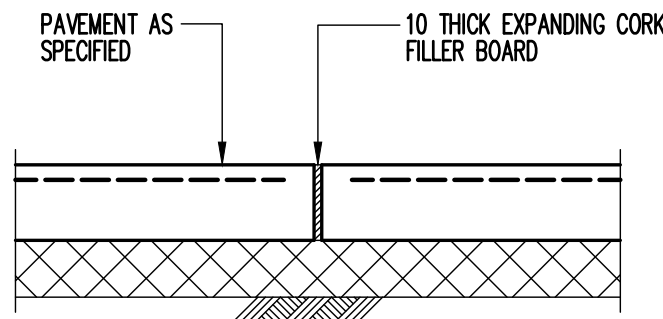


EXPANSION JOINT (EJ)
SCALE 1:20


Filename: C51.dwg - USER: andreas - Plot File Created: Oct 27, 2017 - 1:13pm

ISSUE FOR TENDER ONLY
NOT TO BE USED FOR CONSTRUCTION

 						Architect						Civil and Structural						Project						Sheet Subject						Scale : A1 AS SHOWN						Drawn SW						Authorised 					
																		TaylorThomsonWhitting						CAMPBELL'S COVE PROMENADE						DETAILS PLAN SHEET 2																	
						Context Landscapes Design Pty Ltd Level 2 10-10 Graham Street East Sydney NSW 2011 PO Box 10000 Sydney NSW 1511 P 61 2 9396 1666 F 61 2 9396 6669 E info@contextdesign.com.au W www.contextdesign.com.au ABN 10 124 177 288						Consulting Engineers 48 Chandos Street St Leonards NSW 2065 T: +61 2 9439 7288 F: +61 2 9439 3146 twswy@ttw.com.au Taylor Thomson Whitting (NSW) Pty Ltd A.C.N. 113 578 377																																			
A TENDER						SB AS 27.10.17	
Rev Description						Eng Draft Date						

Sheet Subject	Scale : A1	Drawn	Authorised
DETAILS PLAN SHEET 4	AS SHOWN	SW	
	Job No	Drawing No	Revision
	151034	C53	A
Plot File Created: Oct 27, 2017 - 1:49pm			

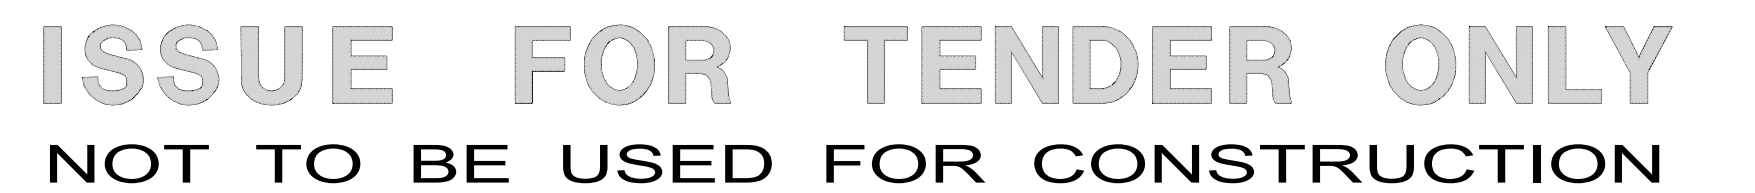[illegible]

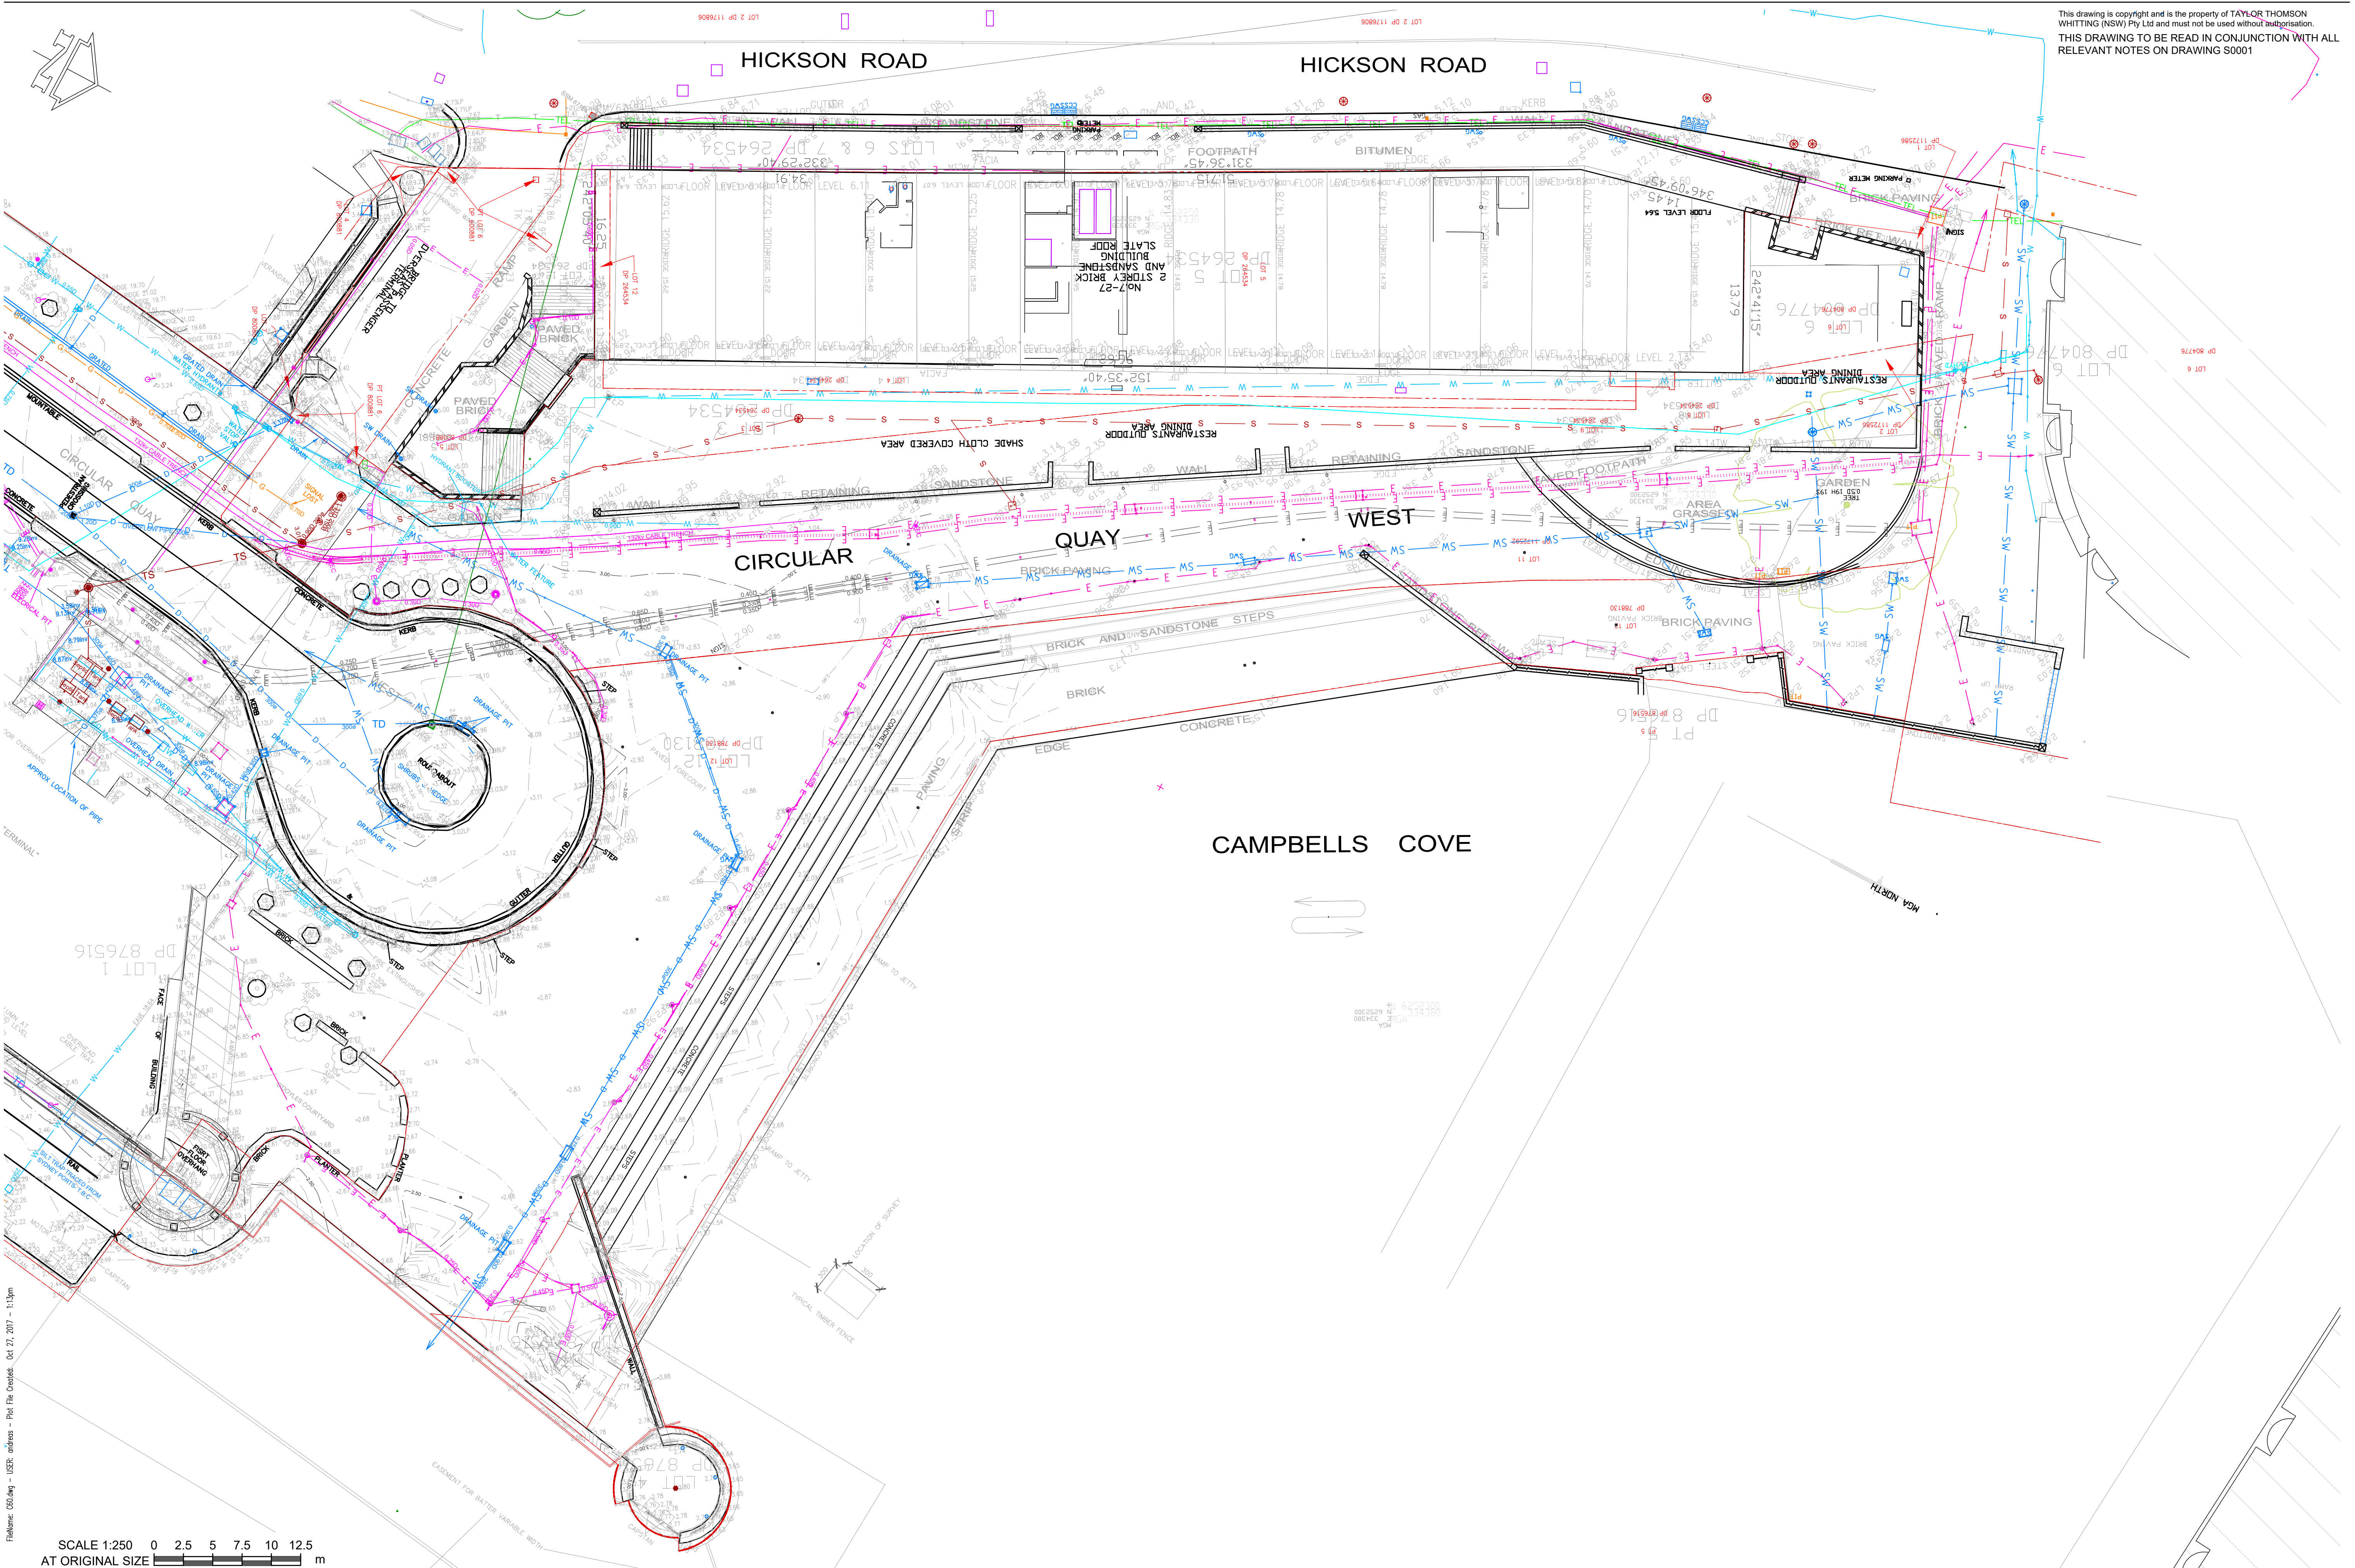

This drawing is copyright and is the property of TAYLOR THOMSON WHITTING (NSW) Pty Ltd and must not be used without authorisation.
THIS DRAWING TO BE READ IN CONJUNCTION WITH ALL RELEVANT NOTES ON DRAWING S0001

Filename: C60.dwg - USER: andreas - Plot File Created: Oct 27, 2017 - 1:13pm

SCALE 1:250 0 2.5 5 7.5 10 12.5
AT ORIGINAL SIZE

A TENDER		SB	AS	27.10.17				
Rev	Description	Eng	Draft	Date	Rev	Description	Eng	Draft
		Date			Date			Date

Architect

context

Context Landscape Design Pty Ltd
Level 2, 55-59 William Street, East Sydney NSW 2011
P.O. Box 4444, Sydney NSW 1587
Tel: 02 9550 1234
Fax: 02 9550 1235
www.context.net.au

Civil and Structural

TaylorThomsonWhitting

Consulting Engineers
48 Chandos Street St Leonards NSW 2055
T: +61 2 9439 7288 F: +61 2 9439 3146 ttw@dttw.com.au
Taylor Thomson Whitting (NSW) Pty Ltd A.C.N. 113 578 377

Project

CAMPBELL'S COVE PROMENADE

Sheet Subject

EXISTING SURVEY

Scale: A1
1:250

Drawn
PM

Authorised
[Signature]

Job No
151034

Drawing No
C60

Revision
A

Plot File Created: Oct 27, 2017 - 1:13pm