


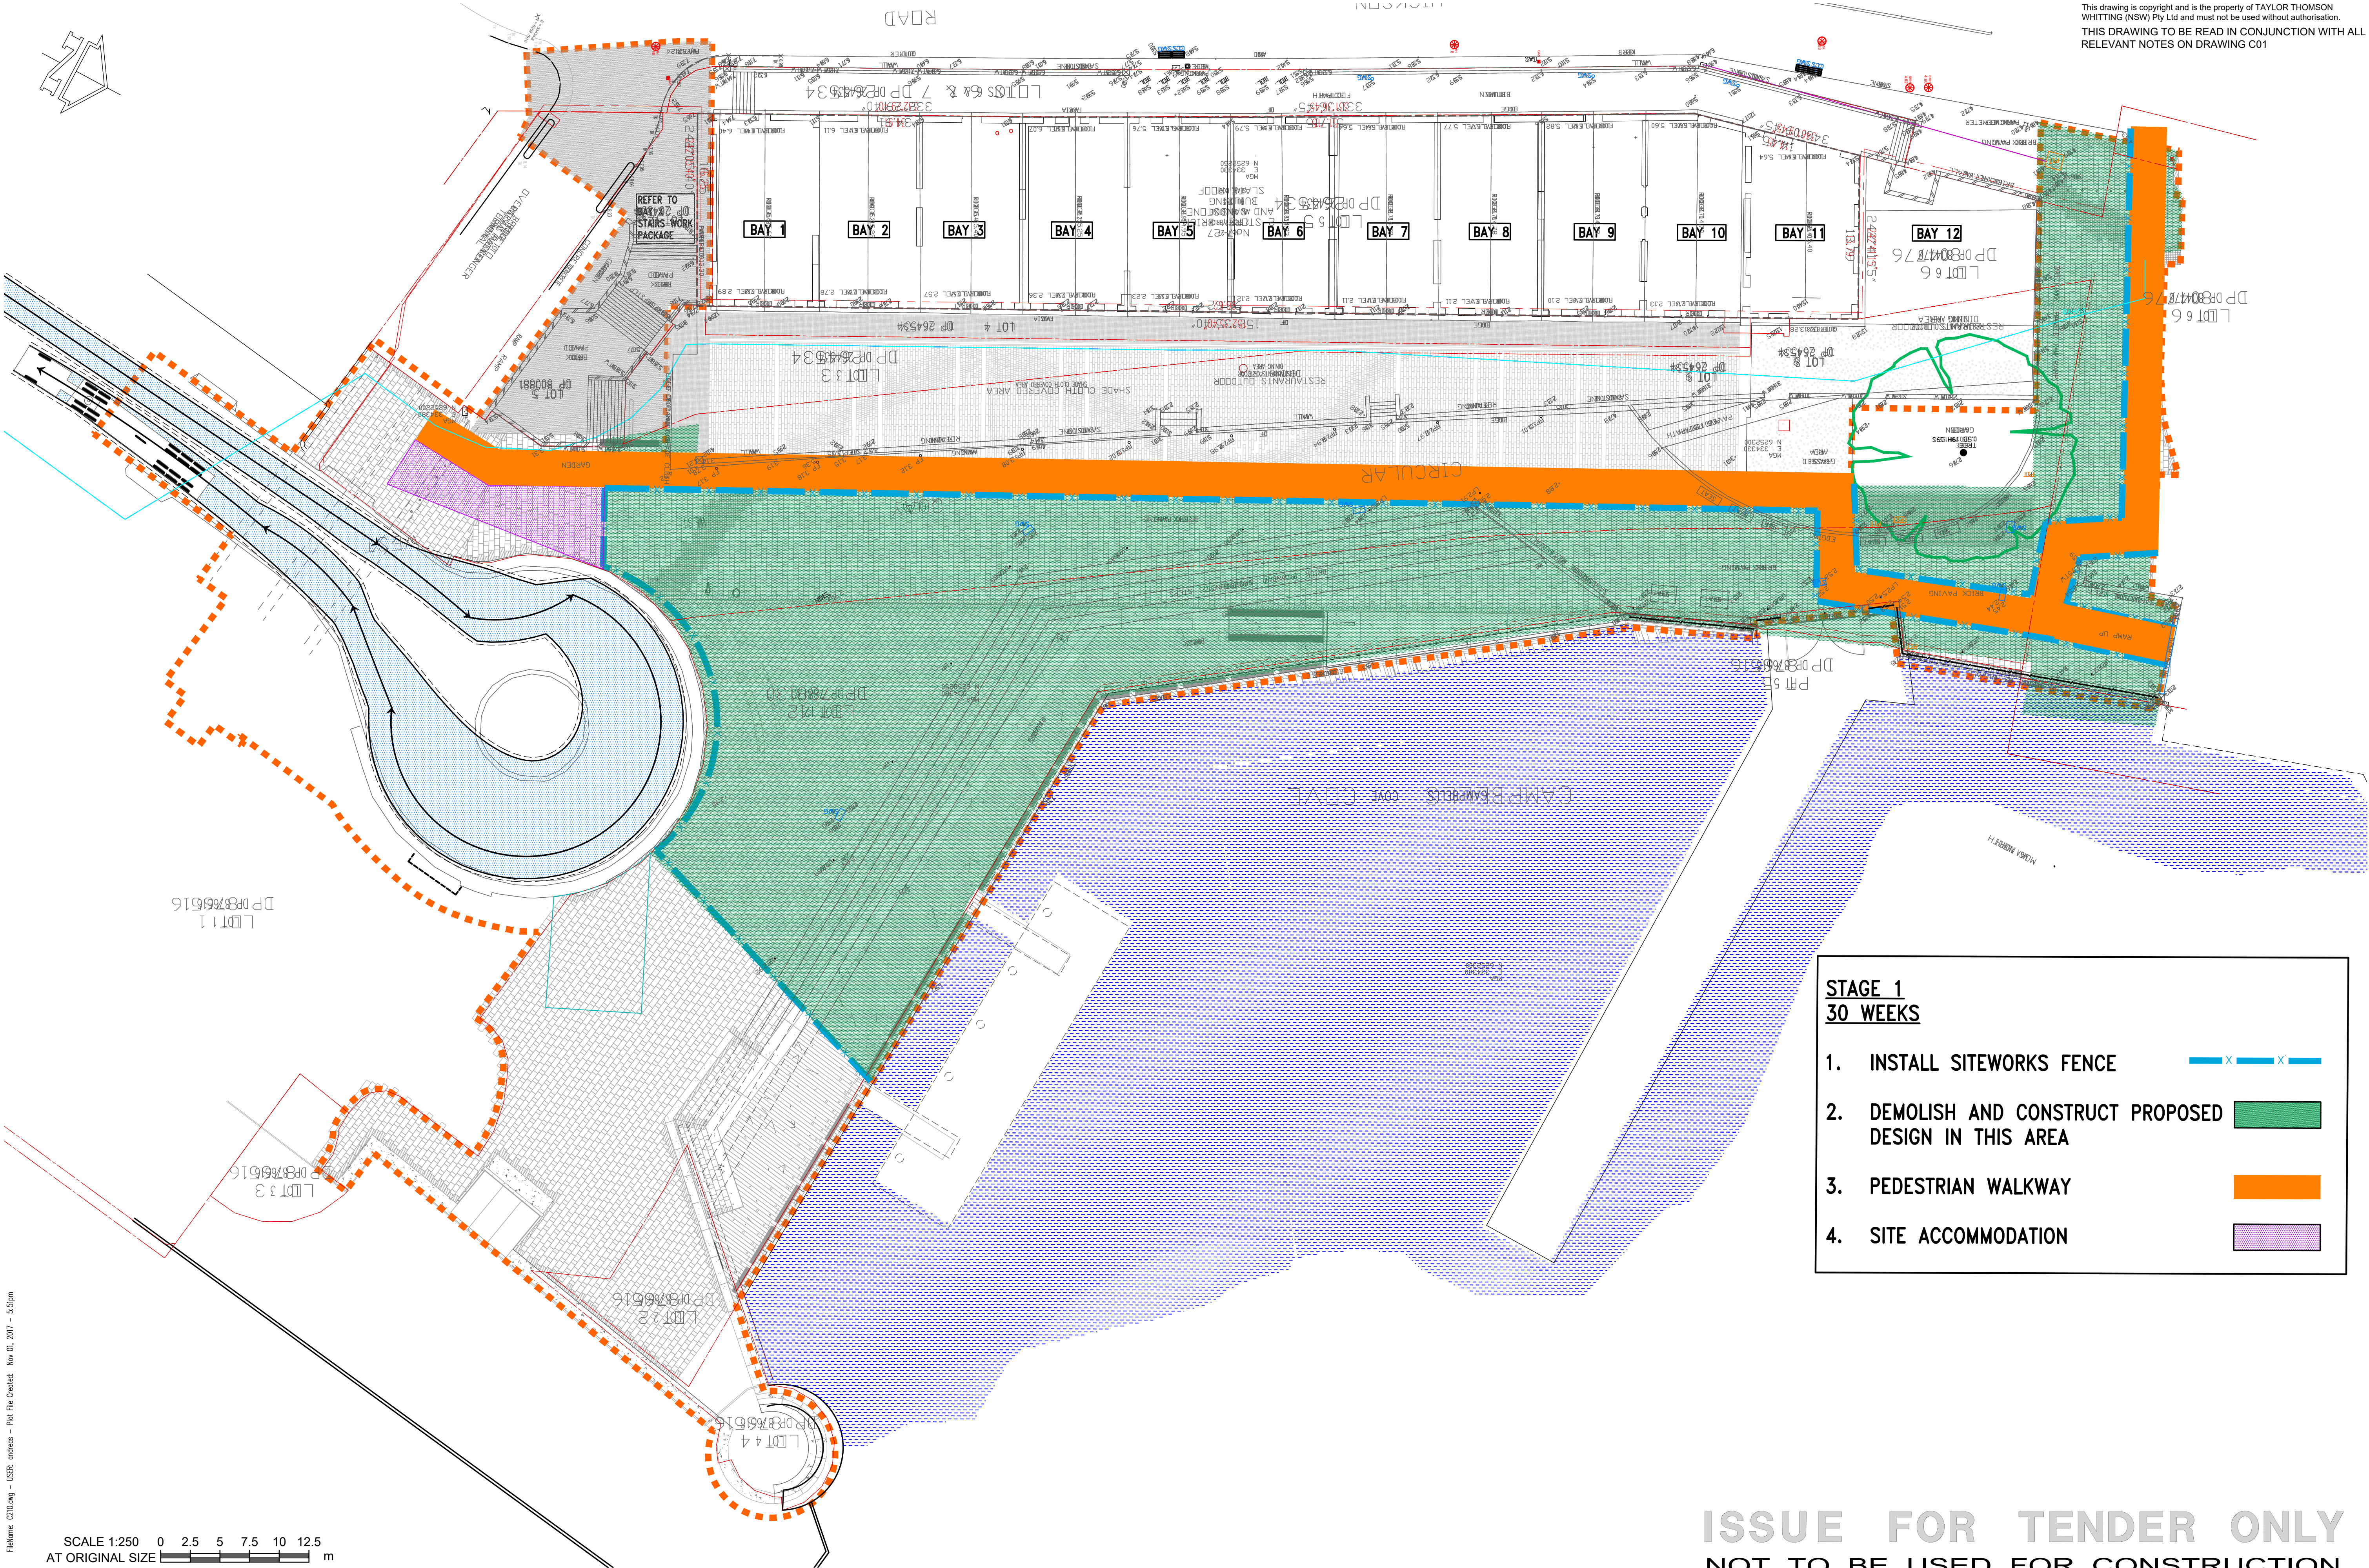

STAGE 1
30 WEEKS

1. INSTALL SITEWORKS FENCE


2. DEMOLISH AND CONSTRUCT PROPOSED DESIGN IN THIS AREA

3. PEDESTRIAN WALKWAY

4. SITE ACCOMMODATION

ISSUE FOR TENDER ONLY
NOT TO BE USED FOR CONSTRUCTION

										Architect										Civil and Structural										Project										Sheet Subject										Scale : A1										Drawn										Authorised																			
																														CAMPBELL'S COVE										CONSTRUCTION WORKS										1:250										PM																													
																														TaylorThomsonWhitting										STAGE 1	
																														Consulting Engineers										Drawing No										Revision																																							
																														48 Chandos Street St Leonards NSW 2065										151034										C210										B																													
																														T: +61 2 9439 7288 F: +61 2 9439 3146 ttwsyd@ttw.com.au	
																														Taylor Thomson Whitting (NSW) Pty Ltd A.C.N. 115 576 377	
B TENDER										SB AS 01.11.17	
A TENDER										SB AS 27.10.17	
Rev Description										Eng Draft Date										Rev Description										Eng Draft Date	

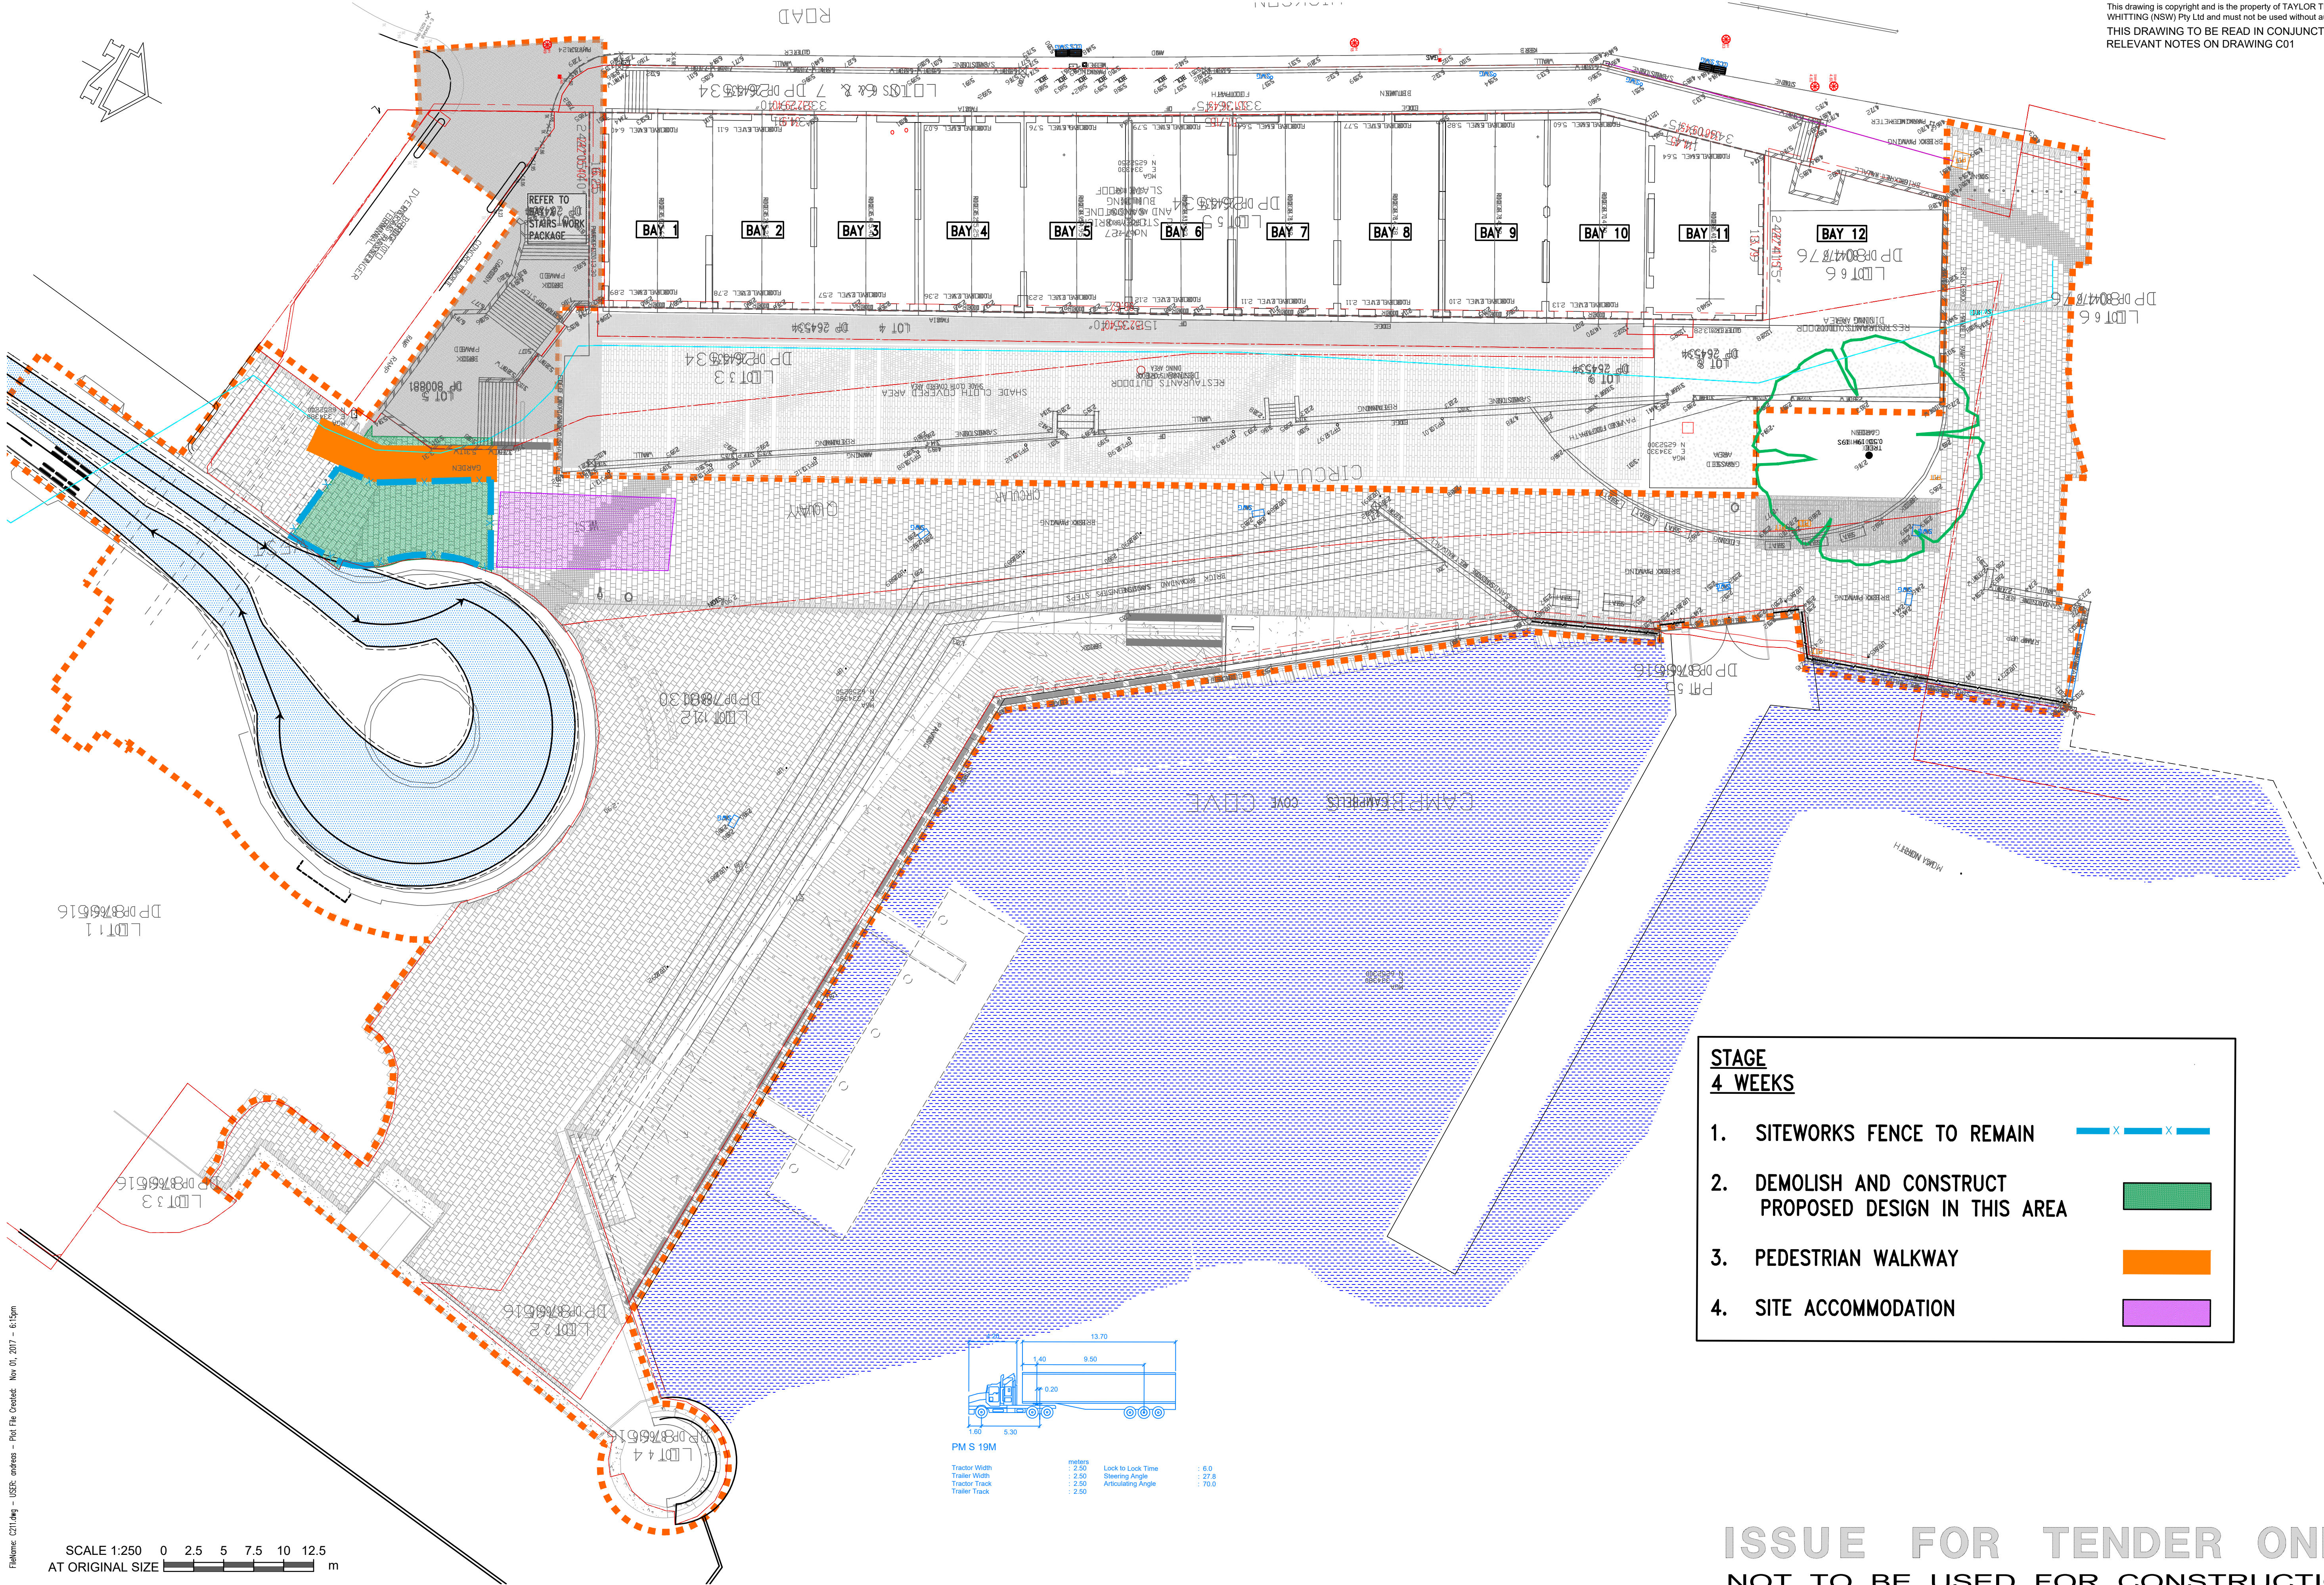

ISSUE FOR TENDER ONLY
NOT TO BE USED FOR CONSTRUCTION

Rev	Description	Eng	Draft	Date	Rev	Description	Eng	Draft	Date	Rev	Description	Eng	Draft	Date
B	TENDER	SB	AS	01.11.17										
A	TENDER	SB	AS	27.10.17										

context

Context Landscape Design Pty Ltd
Level 2, 200 St Leonards Road, St Leonards NSW 2111
Tel: +61 2 9439 7288 Fax: +61 2 9439 3146
www.context.net.au

Civil and Structural
TaylorThomsonWhitting
Consulting Engineers
48 Chandos Street St Leonards NSW 2055
T: +61 2 9439 7288 F: +61 2 9439 3146 ttwsyd@ttw.com.au
Taylor Thomson Whitting (NSW) Pty Ltd A.C.N. 113 578 377

Project
**CAMPBELL'S COVE
PROMENADE**

Sheet Subject
**CONSTRUCTION WORKS
STAGE 2**

Scale : A1	Drawn	Authorised
1:250	PM	
Job No	Drawing No	Revision
151034	C211	B
Plot File Created: Nov 01, 2017 - 6:15pm		