


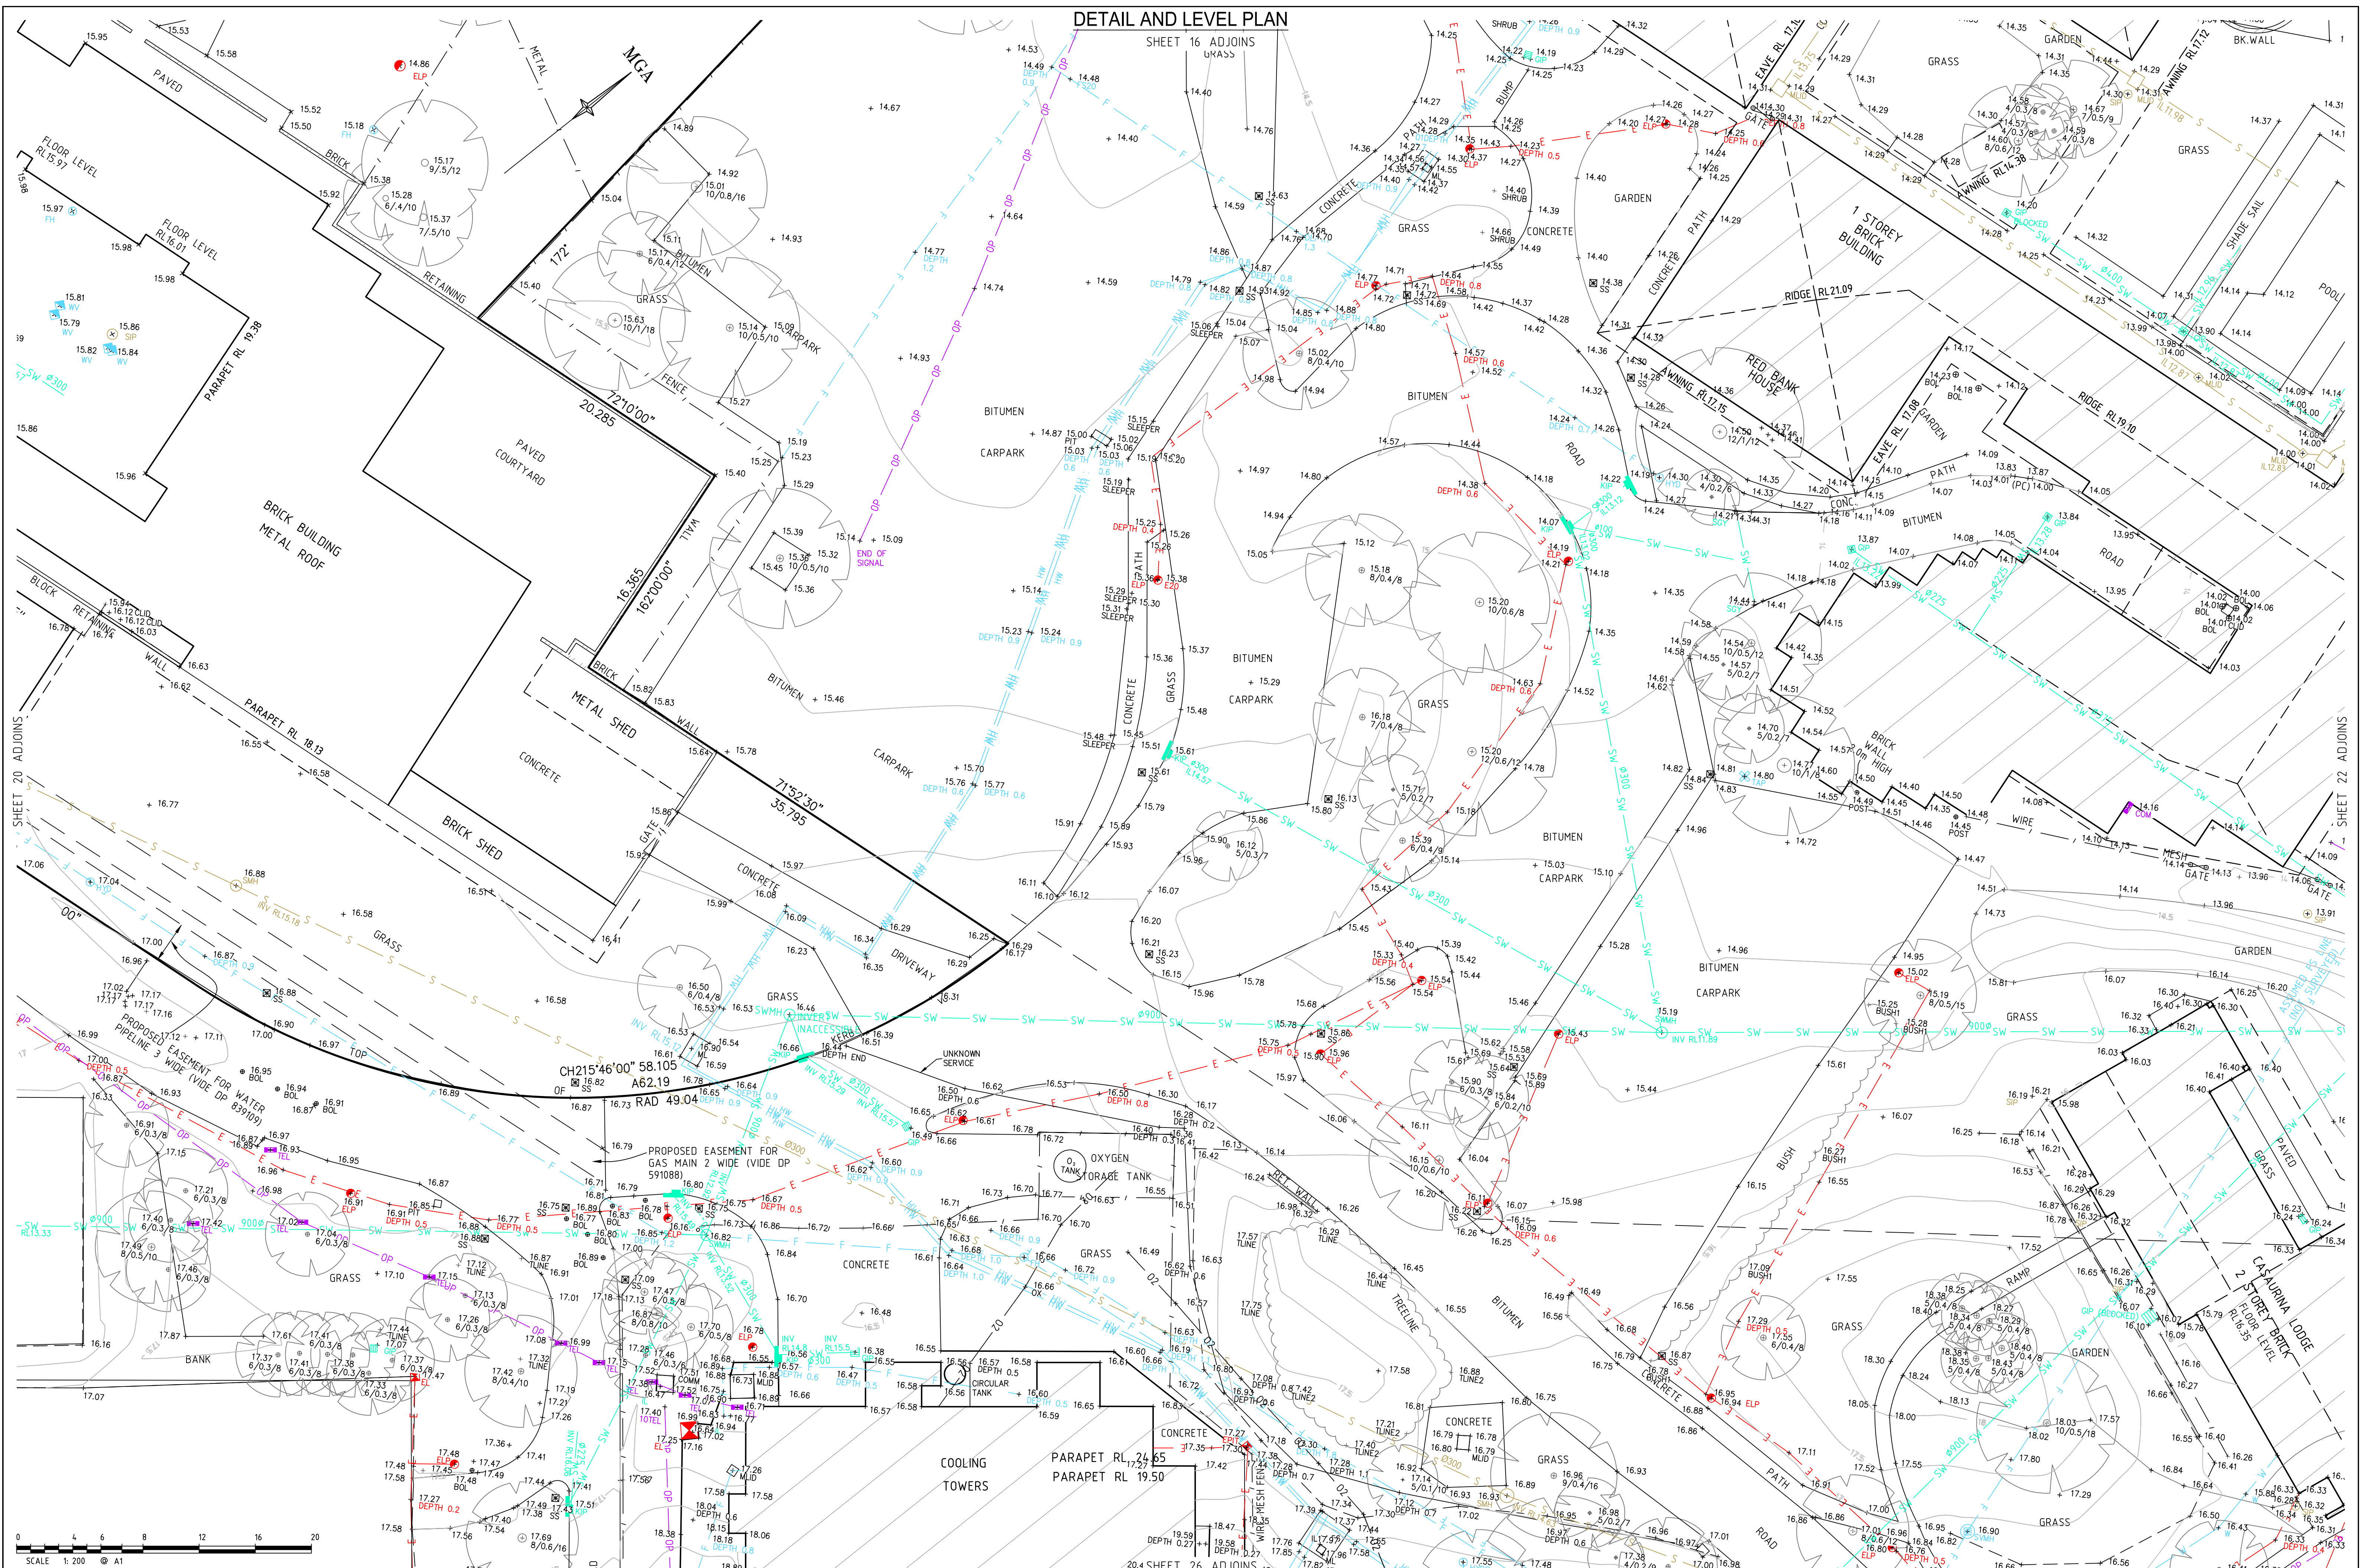

SHEET 17 ADJOINS




Registered Surveyor NSW




F 1300 387 000
F 02 9499 7760

100 IN DP1119583.


PARRAMATTA	OF	52	SHEETS	22
------------	----	----	--------	----

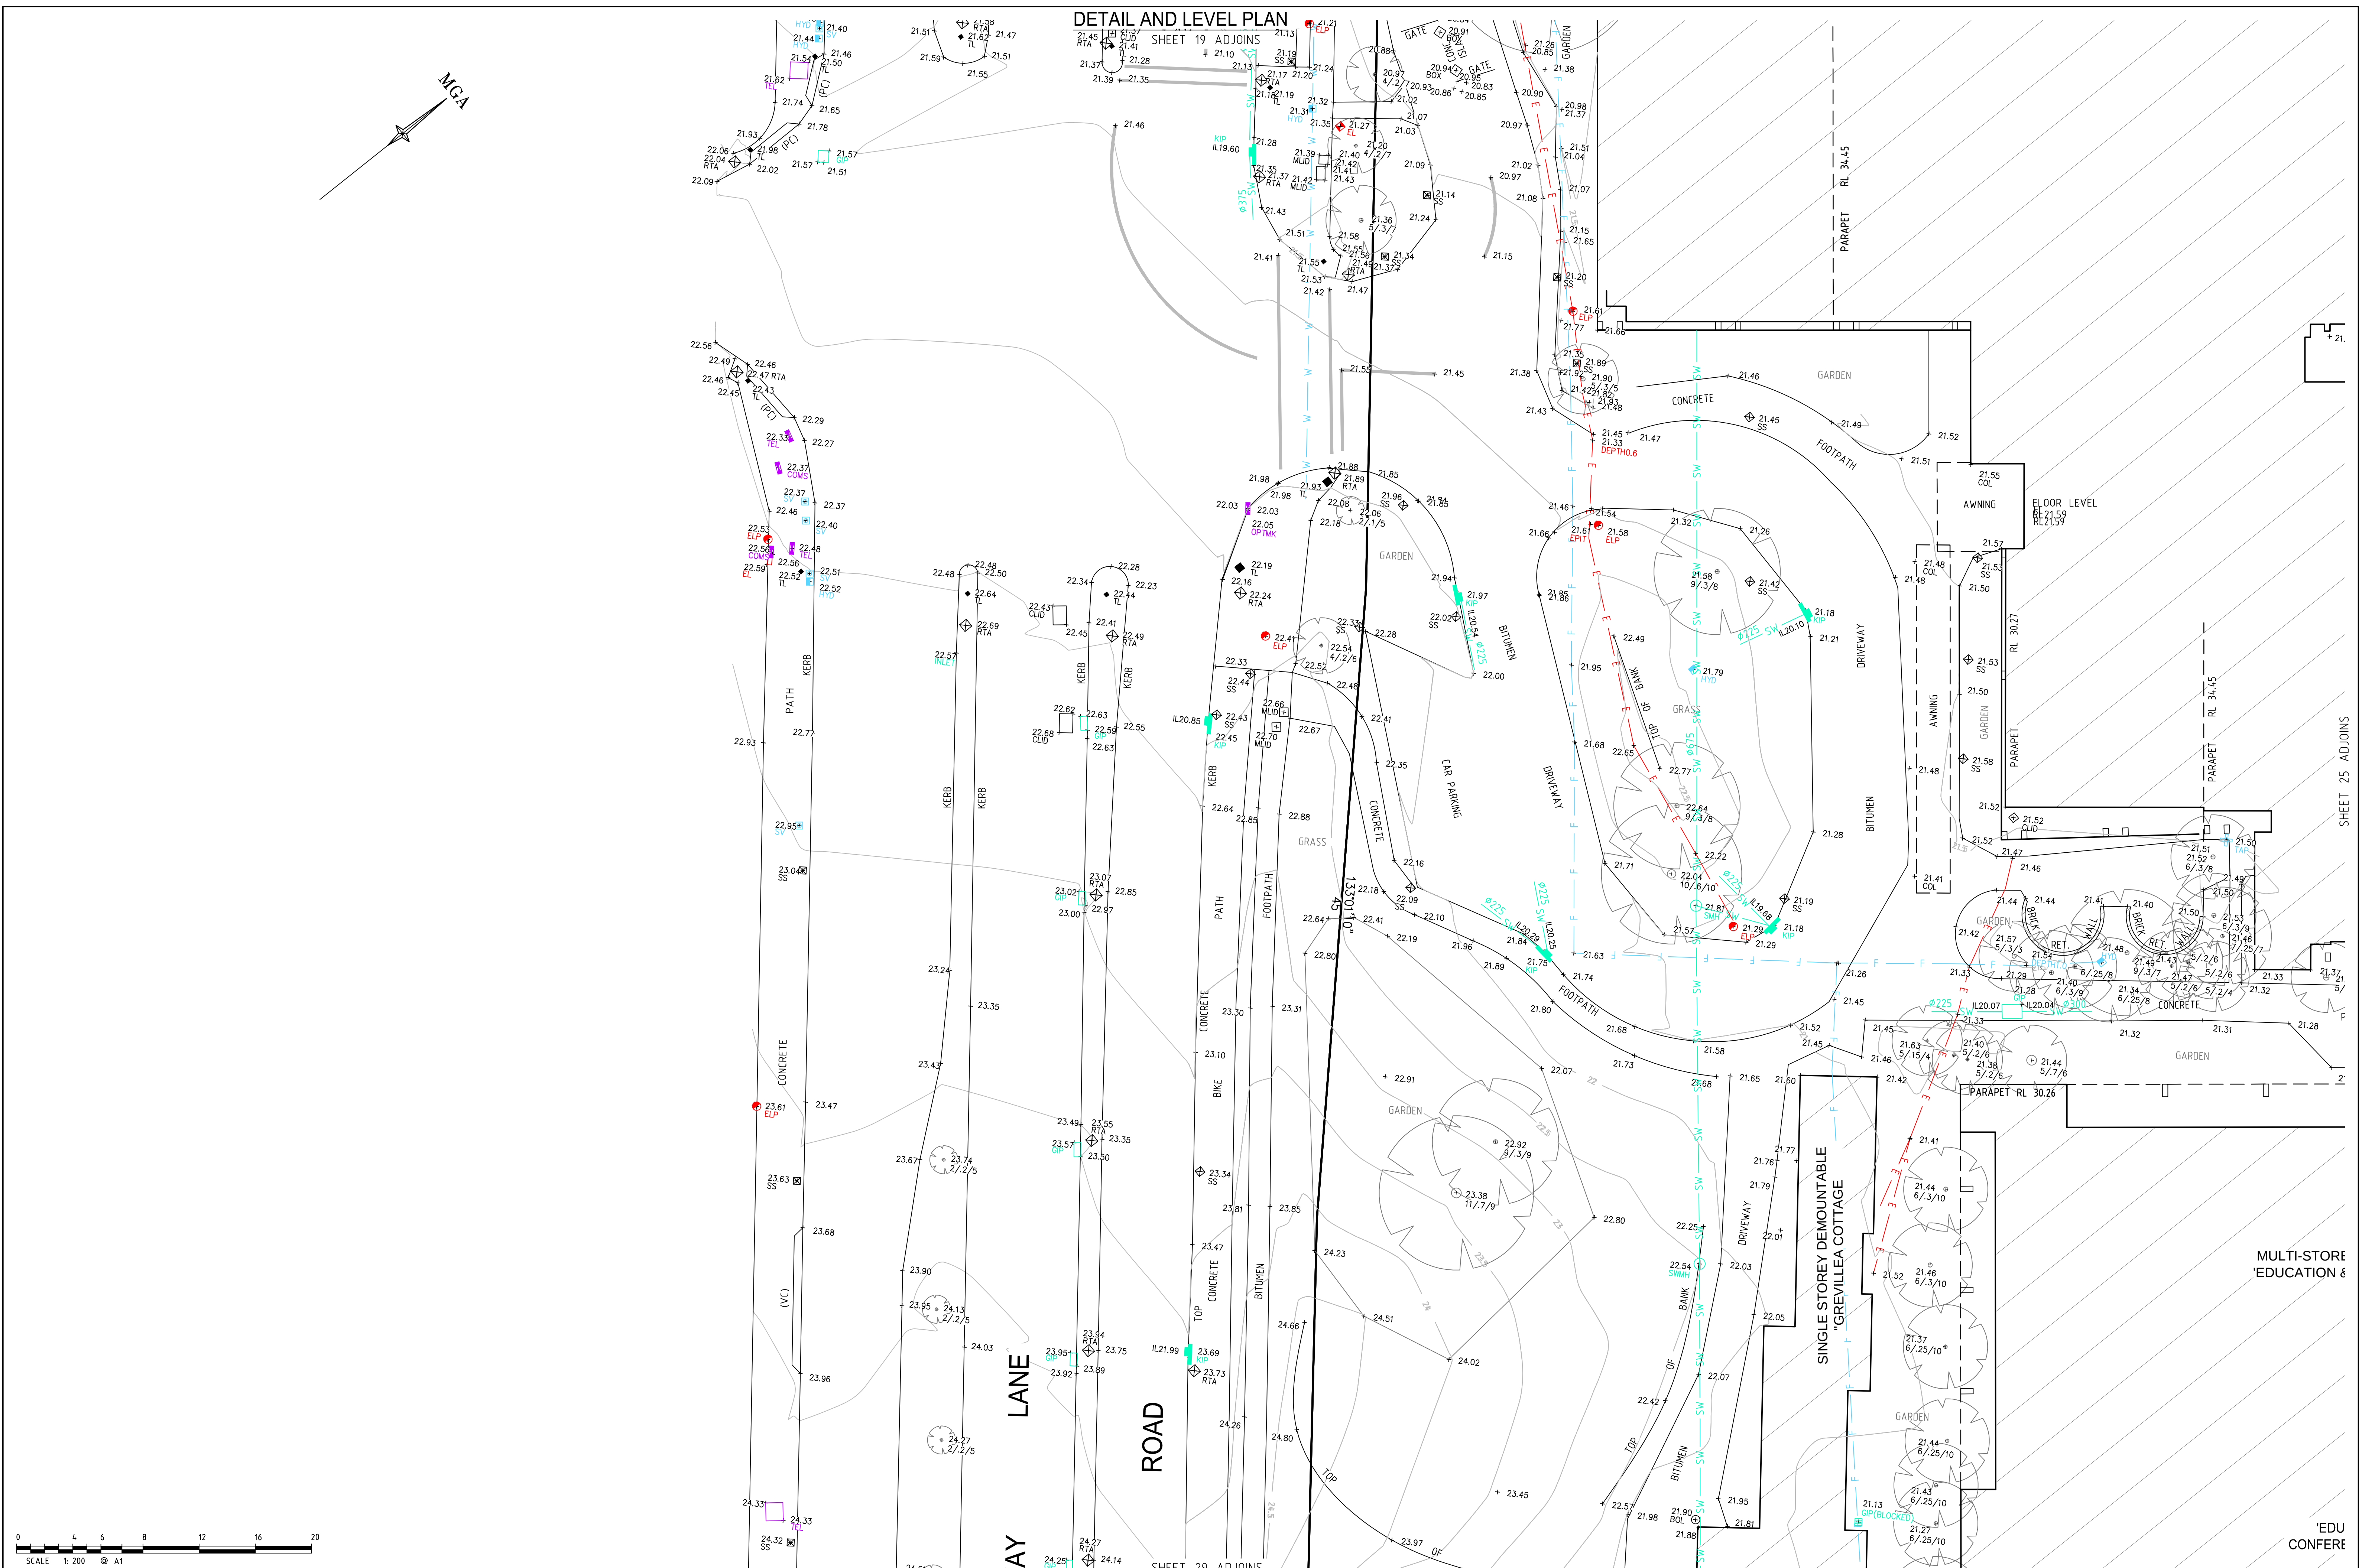

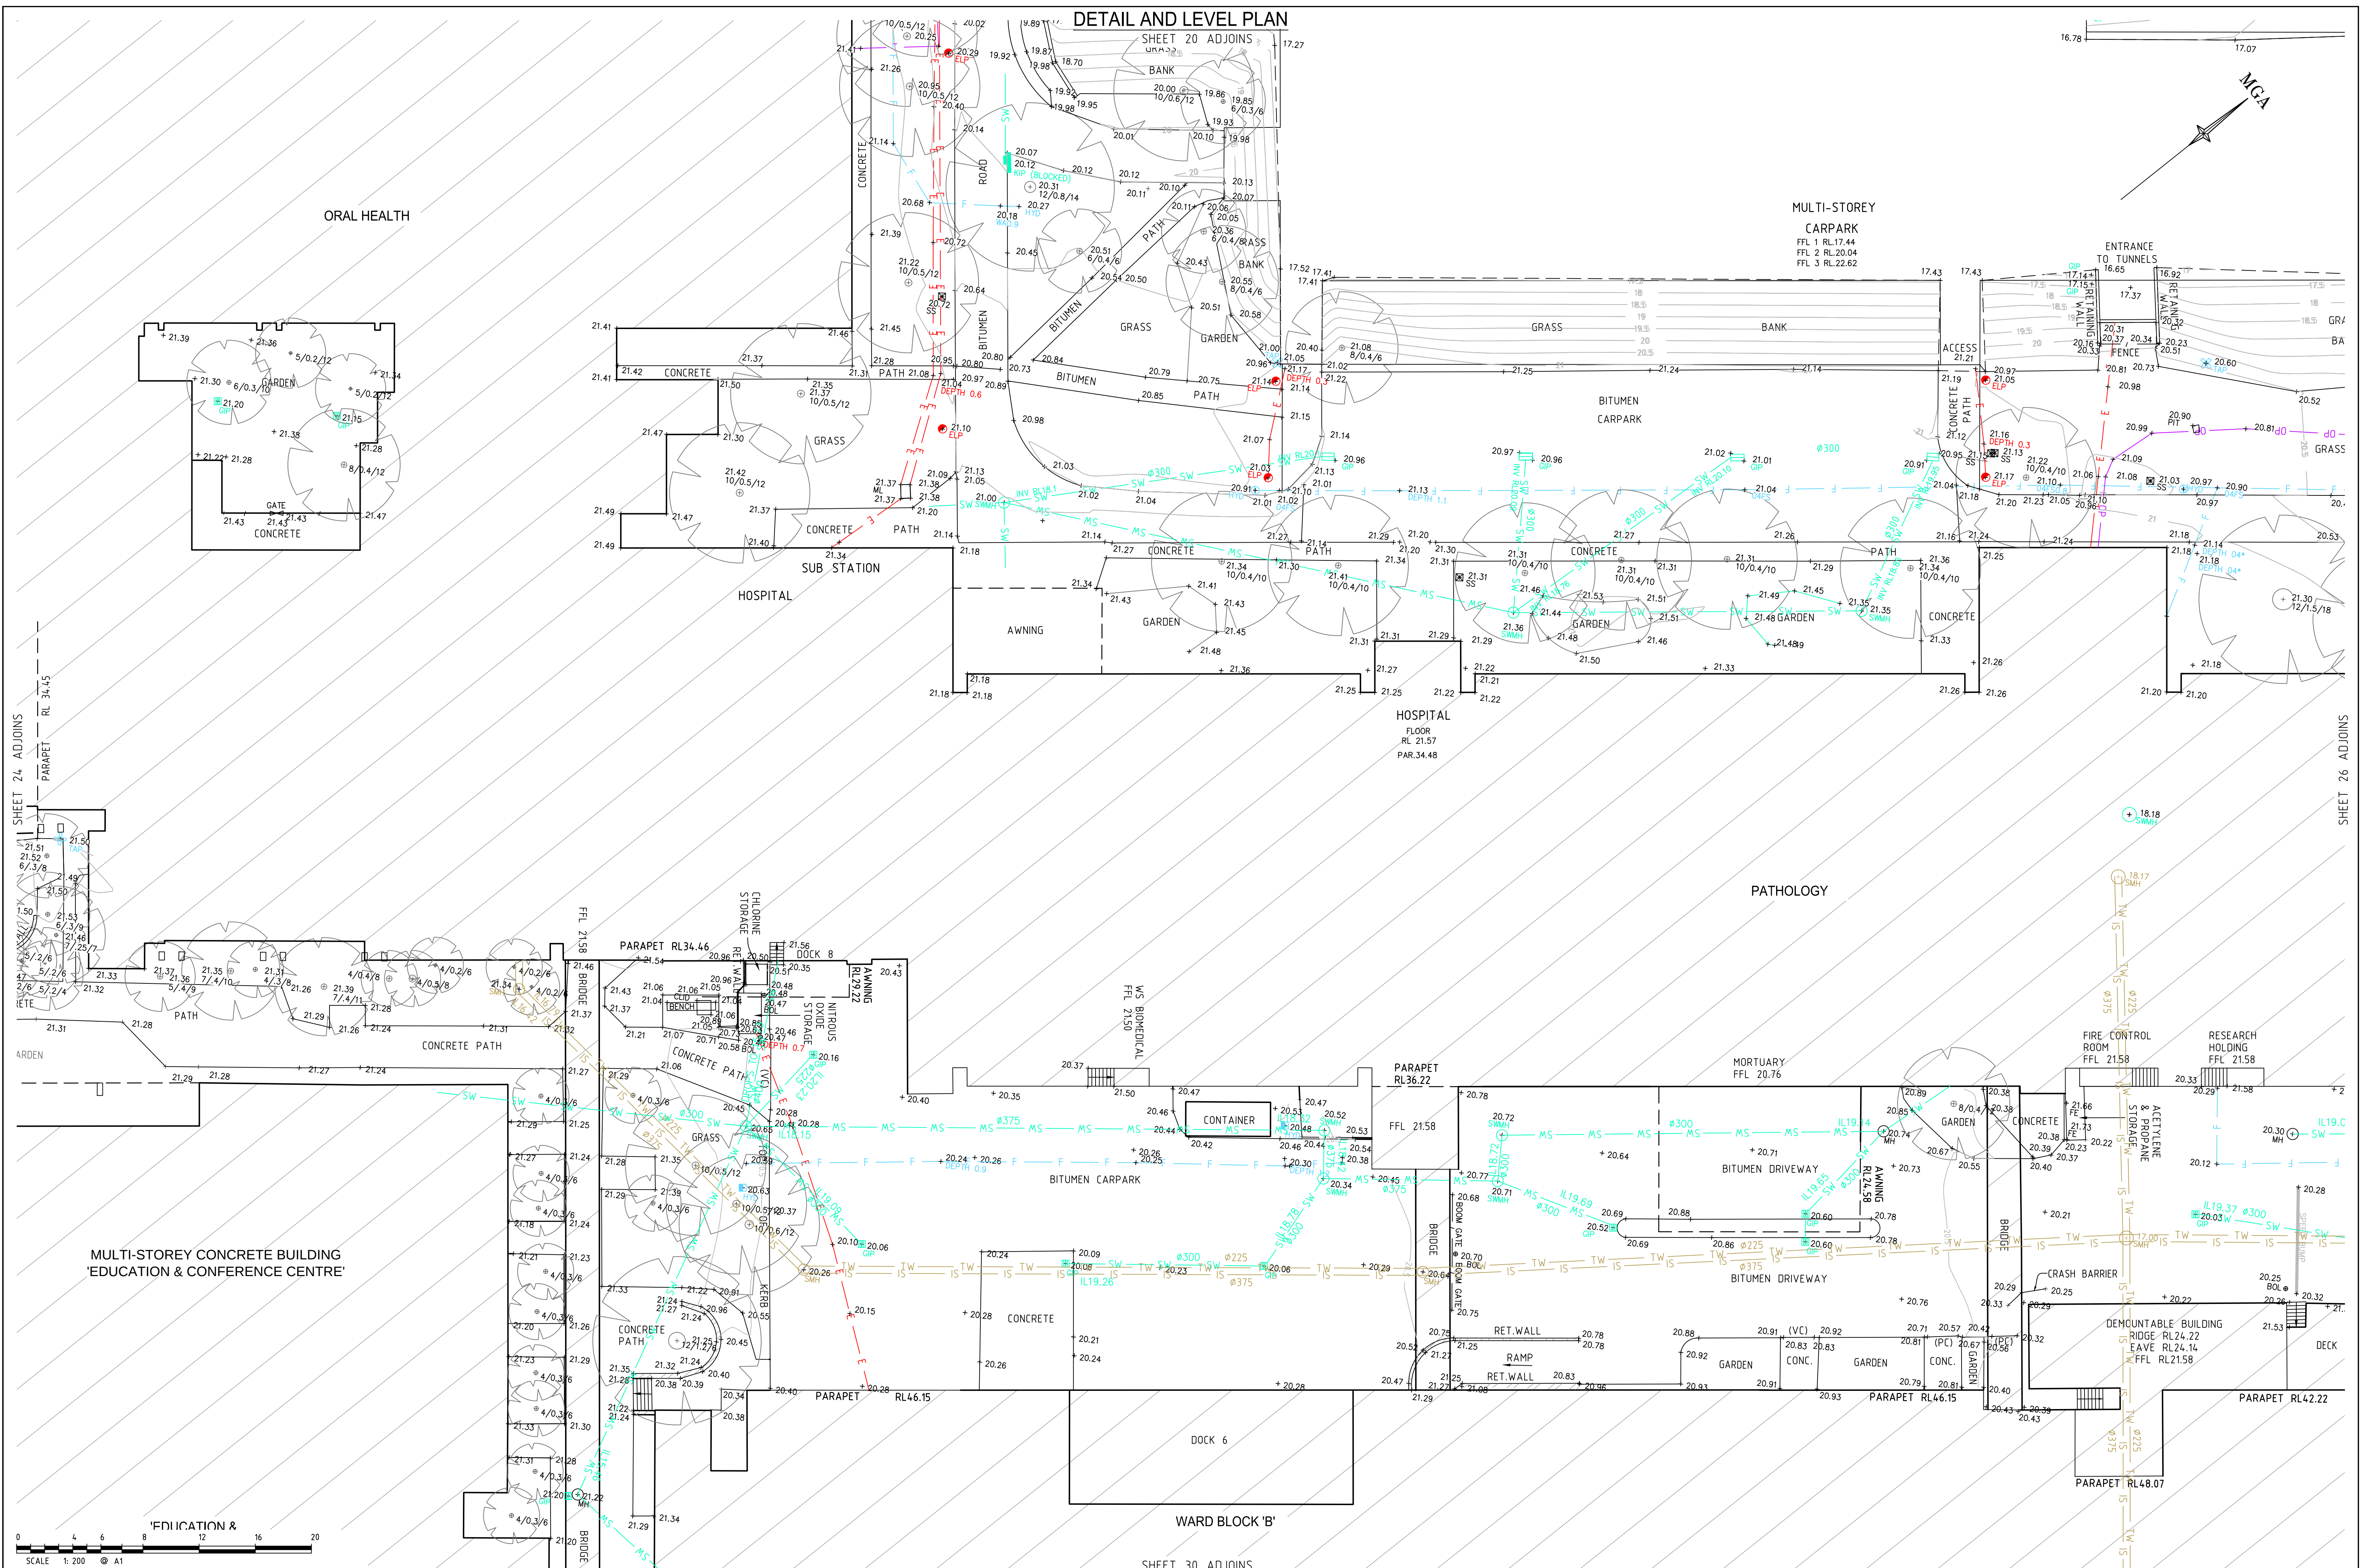

DETAIL AND LEVEL PLAN

SHEET 22 ADJOINS

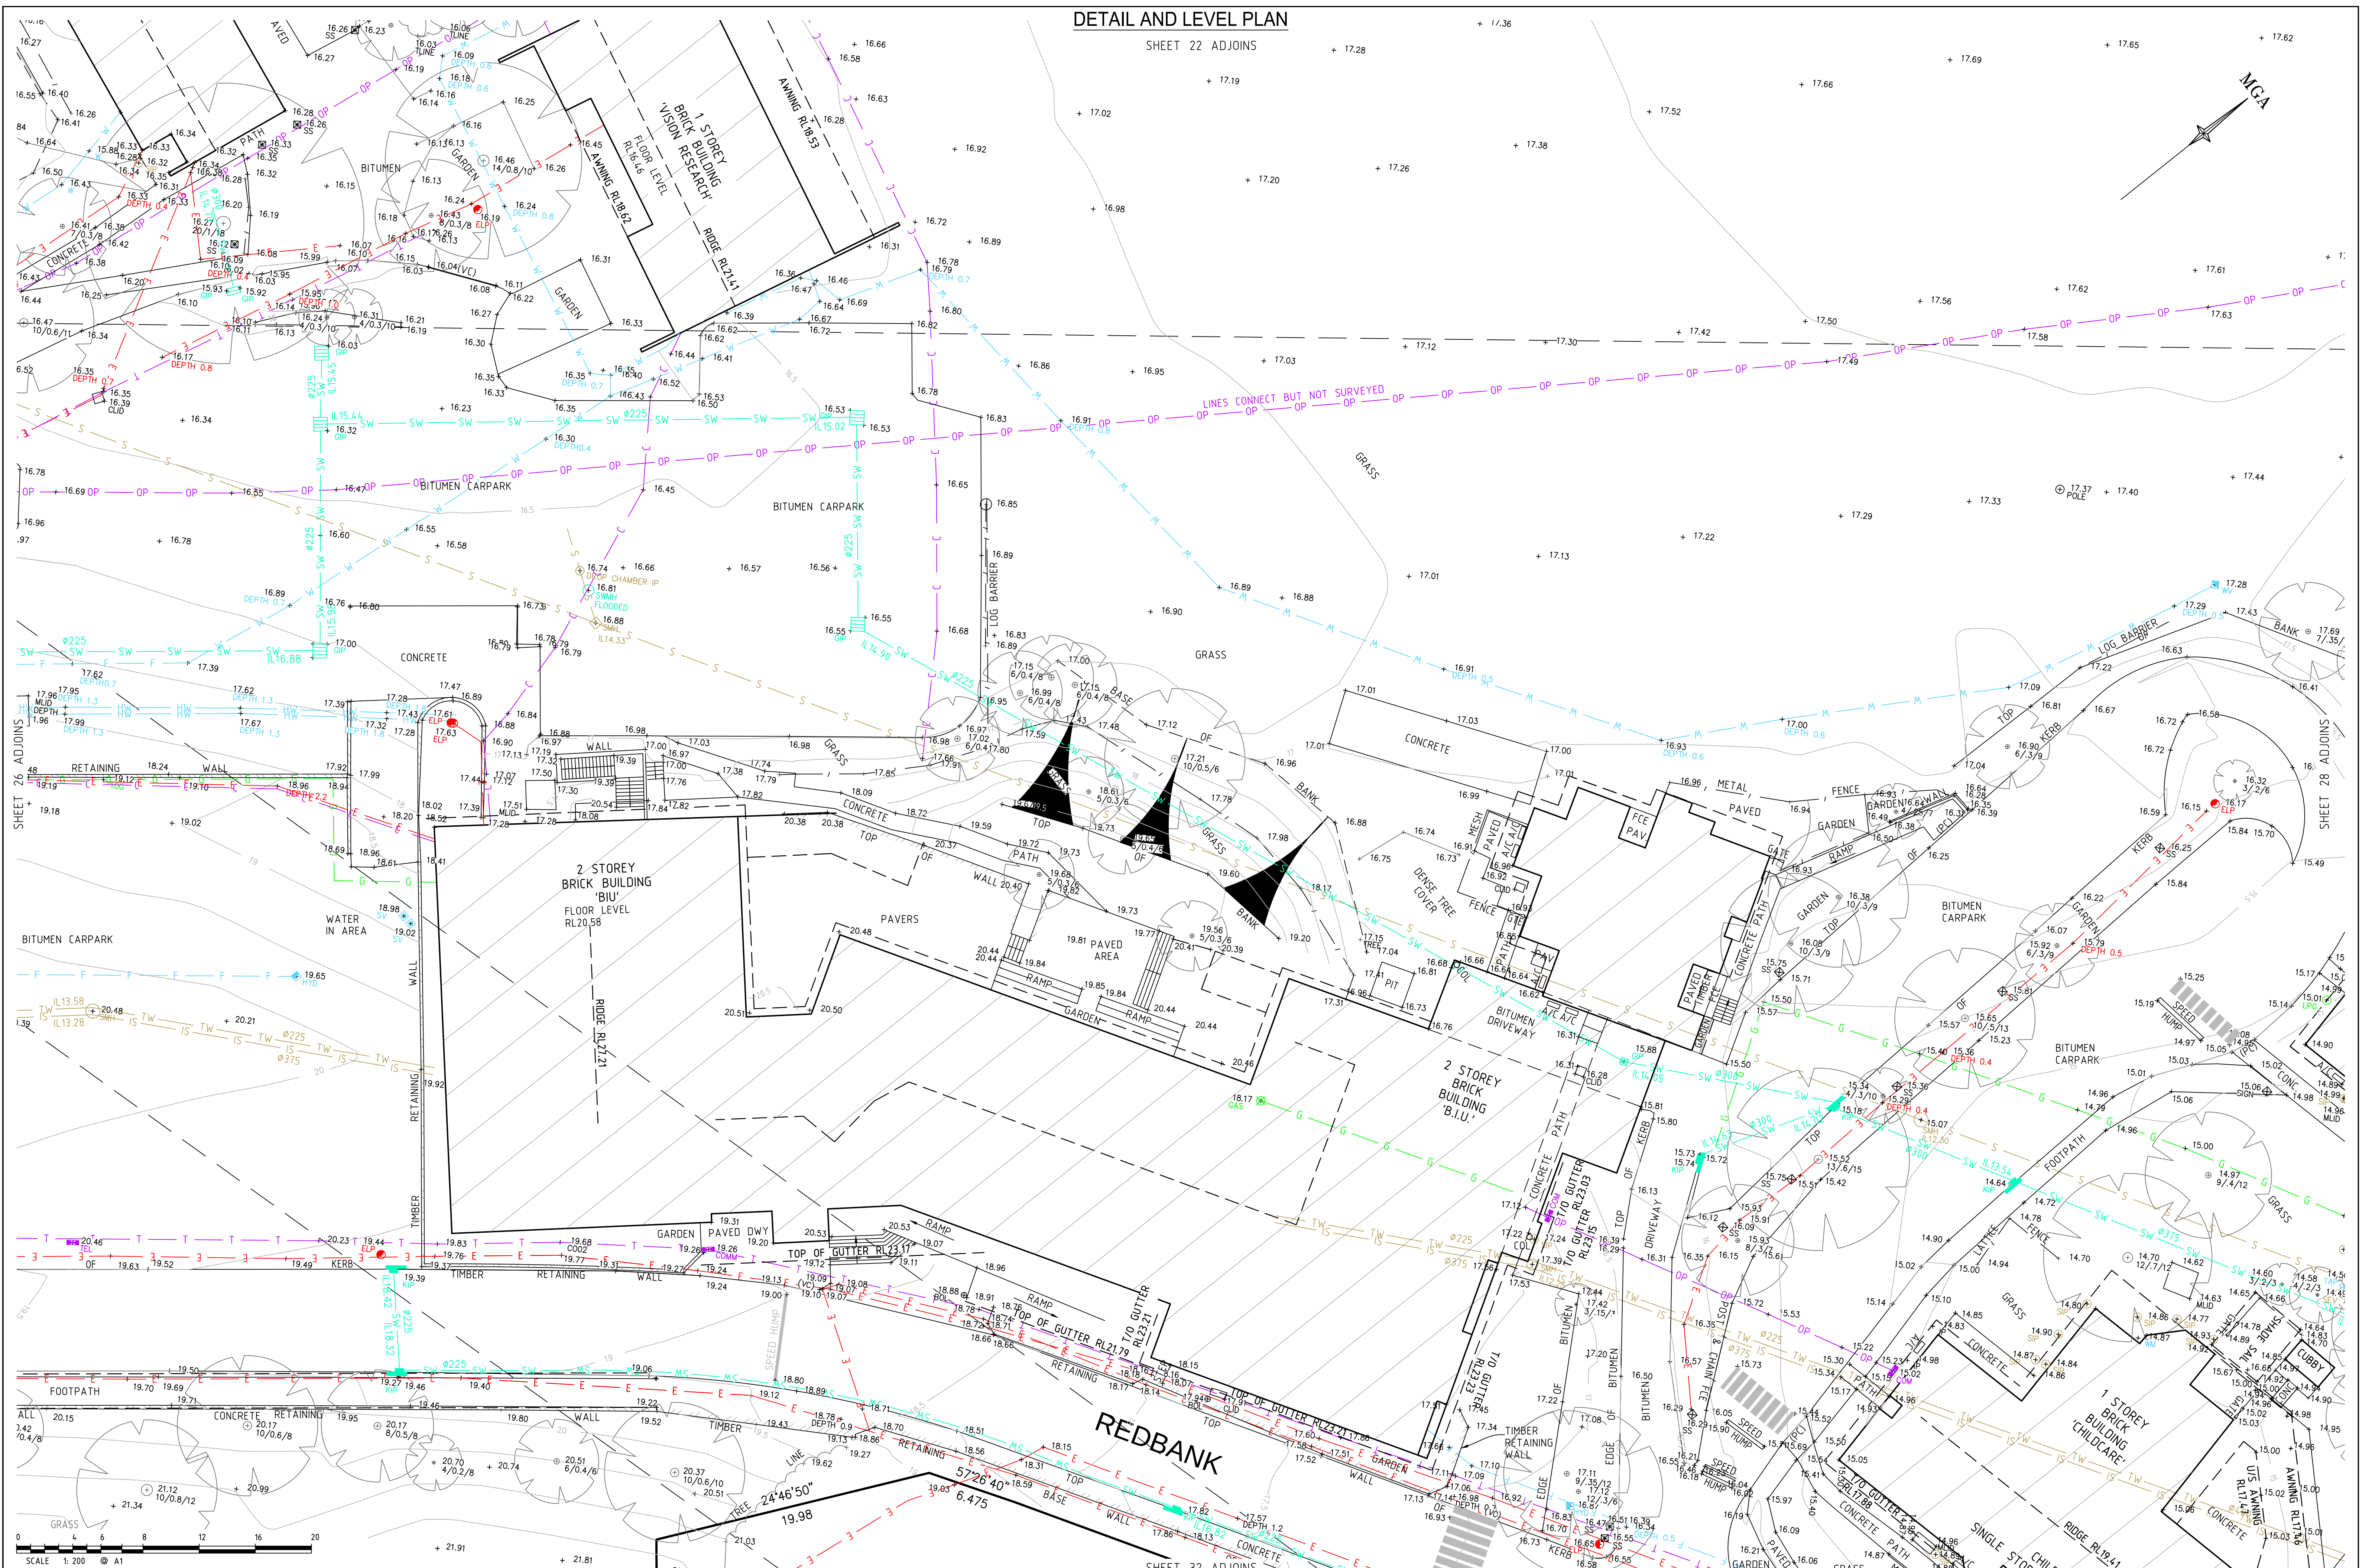


SEE SHEET 1 FOR NOTES, LEGEND AND AMENDMENT LIST

THIS IS THE PLAN REFERRED TO
IN MY LETTER DATED: _____
Registered Surveyor NSW



Client **HEALTH INFRASTRUCTURE**
Drawing title
**PLAN OF DETAIL & LEVELS OVER PART OF WESTMEAD
HOSPITAL, WESTMEAD, BEING LOT 1 IN DP1077852 & LOT
100 IN DP1119583.**

datum AHD	project number 32572	reference number 40946DT
site Area N/A	scale 1:200 @A1	date of survey 28/07/14
LGA PARRAMATTA	SHEET OF 52	SHEETS 27

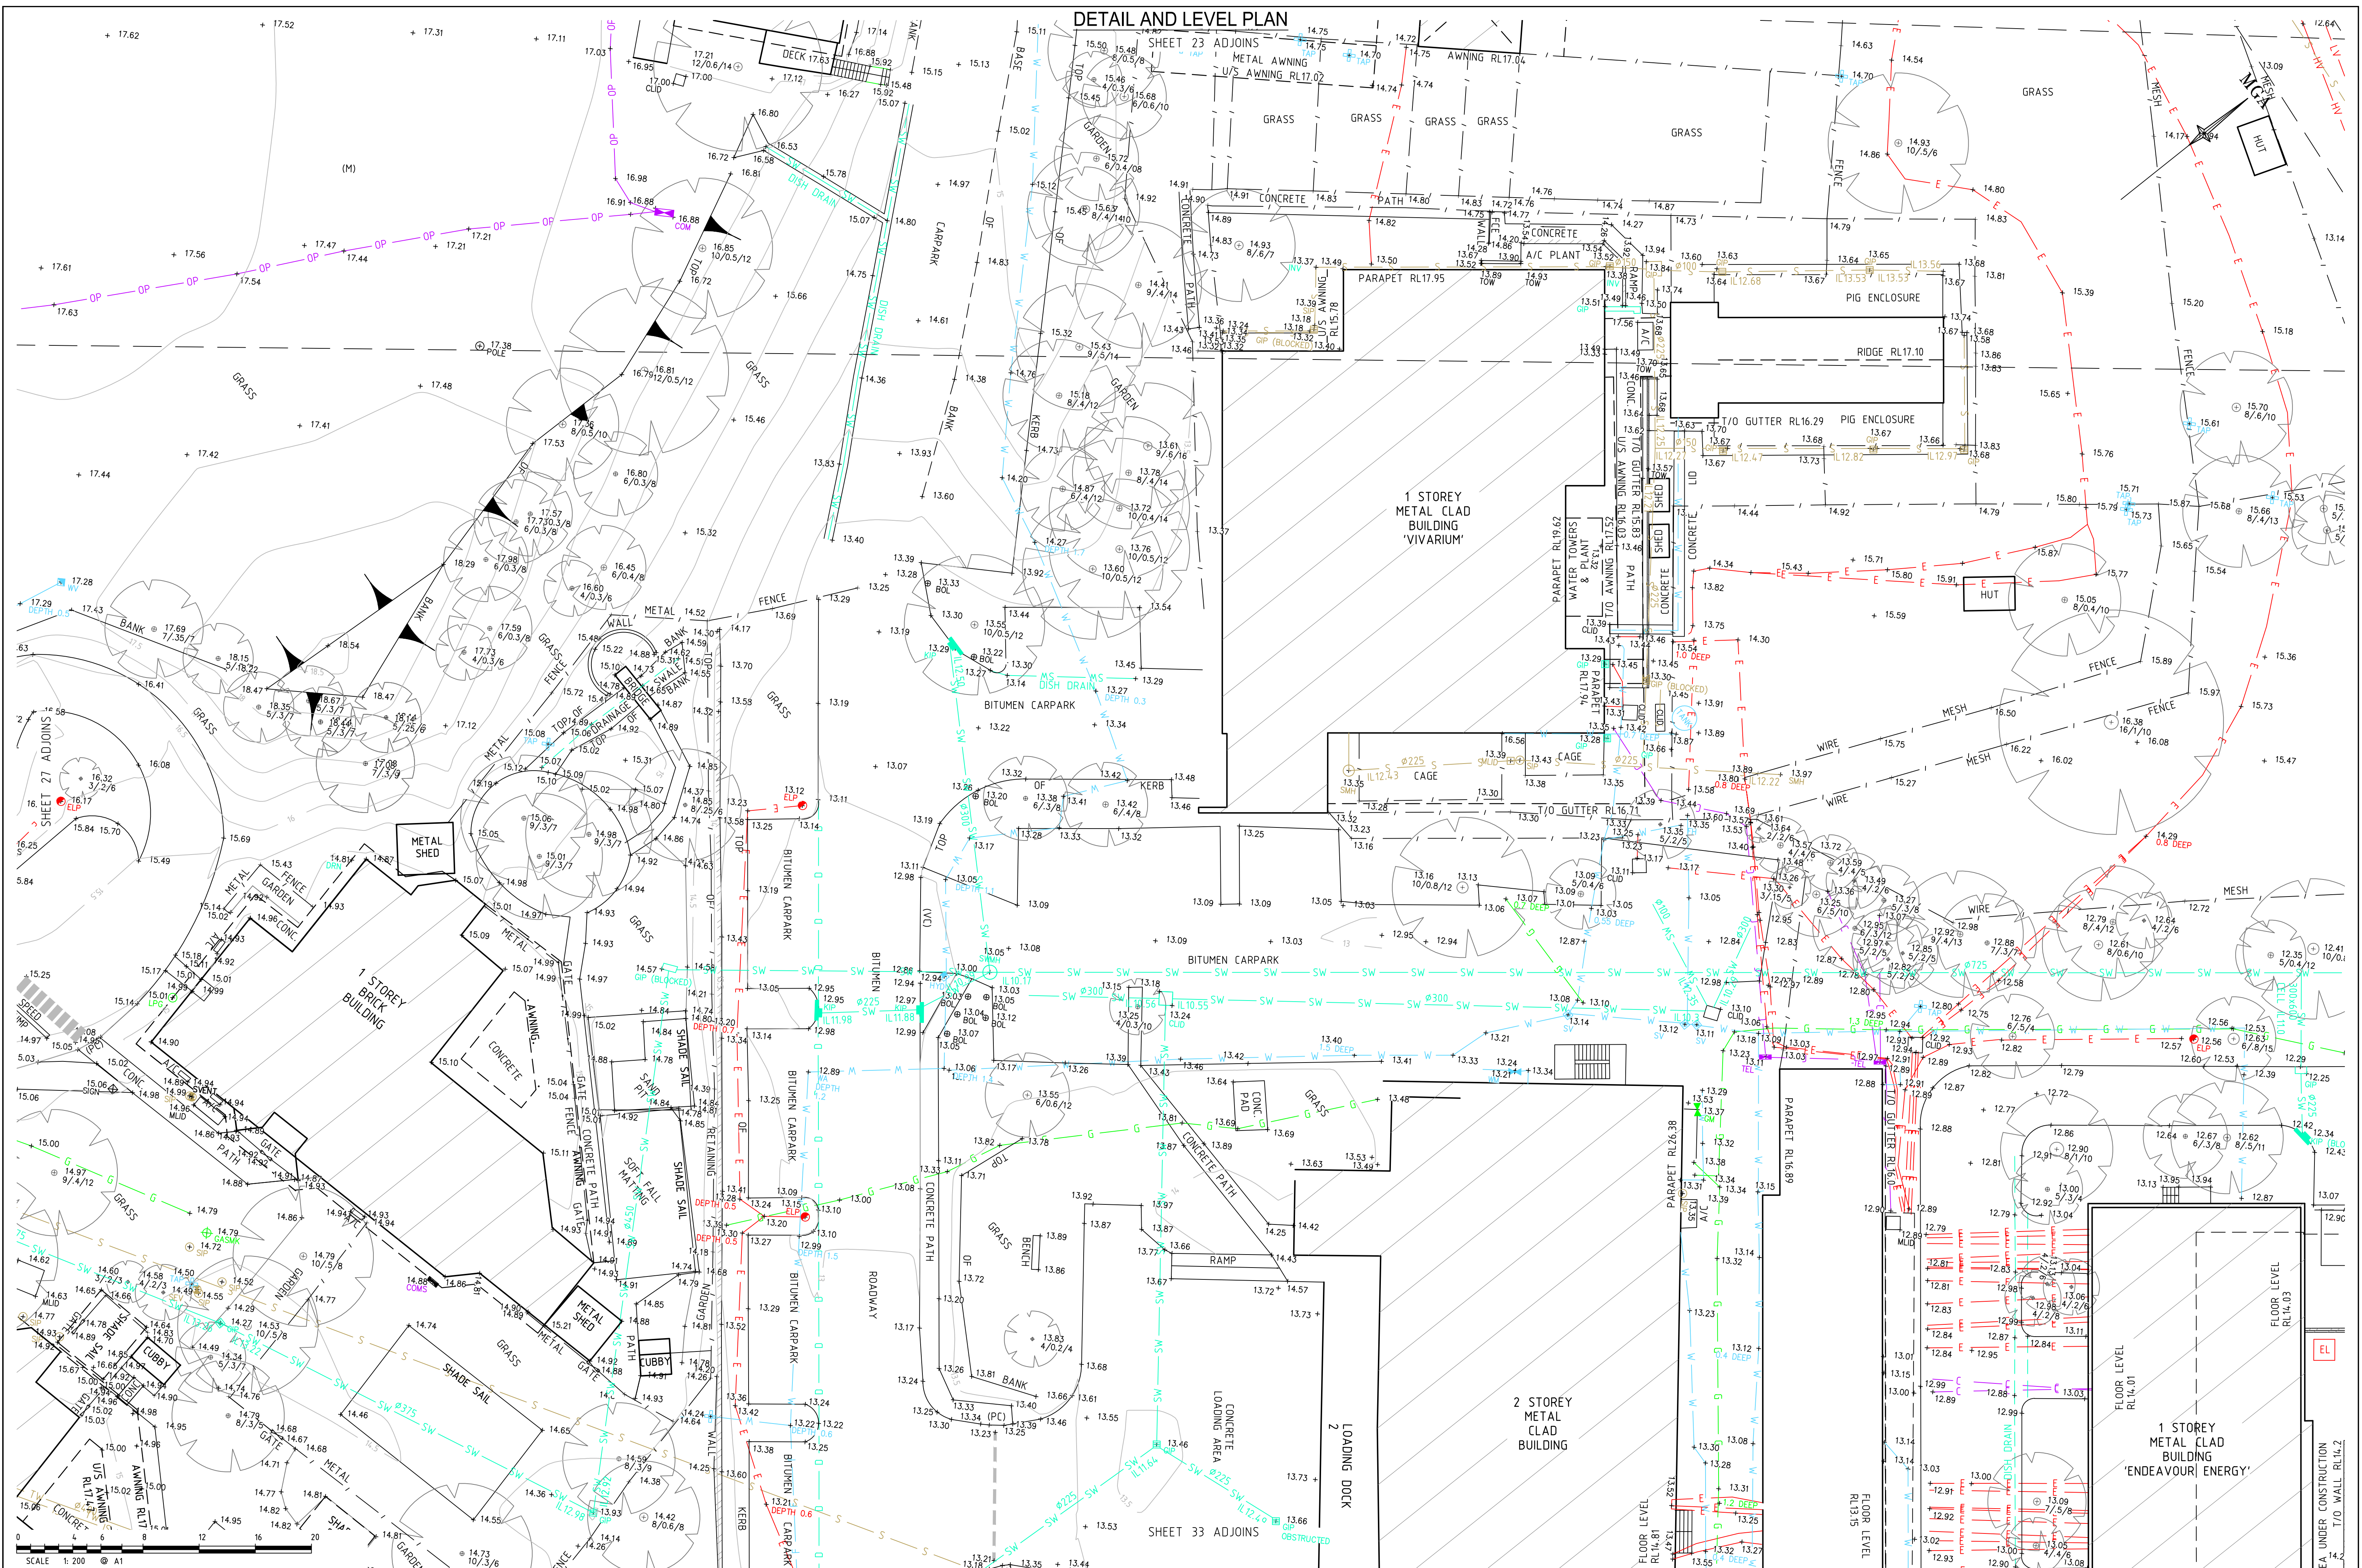

THIS IS THE PLAN REFERRED TO
IN MY LETTER DATED:





Suite 1, Level 1
810 Pacific Highway
Gordon NSW 2072
Locked Bag 5
Gordon NSW 2072
P 1300 587 000
F 02 9499 7760

Client HEALTH INFRASTRUCTURE
Drawing title

PLAN OF DETAIL & LEVELS OVER PART OF WESTMEAD
HOSPITAL, WESTMEAD, BEING LOT 1 IN DP1077852 & LOT
100 IN DP1119583.

datum	project number	reference number
AHD	32572	40946DT
site Area	scale	date of survey
N/A	1:200 @A1	28/07/14
LGA	SHEET	28
PARRAMATTA	OF 52	SHEETS

SEE SHEET 1 FOR NOTES, LEGEND AND AMENDMENT LIST

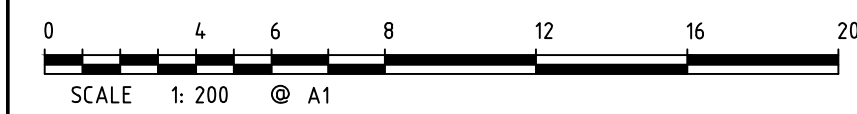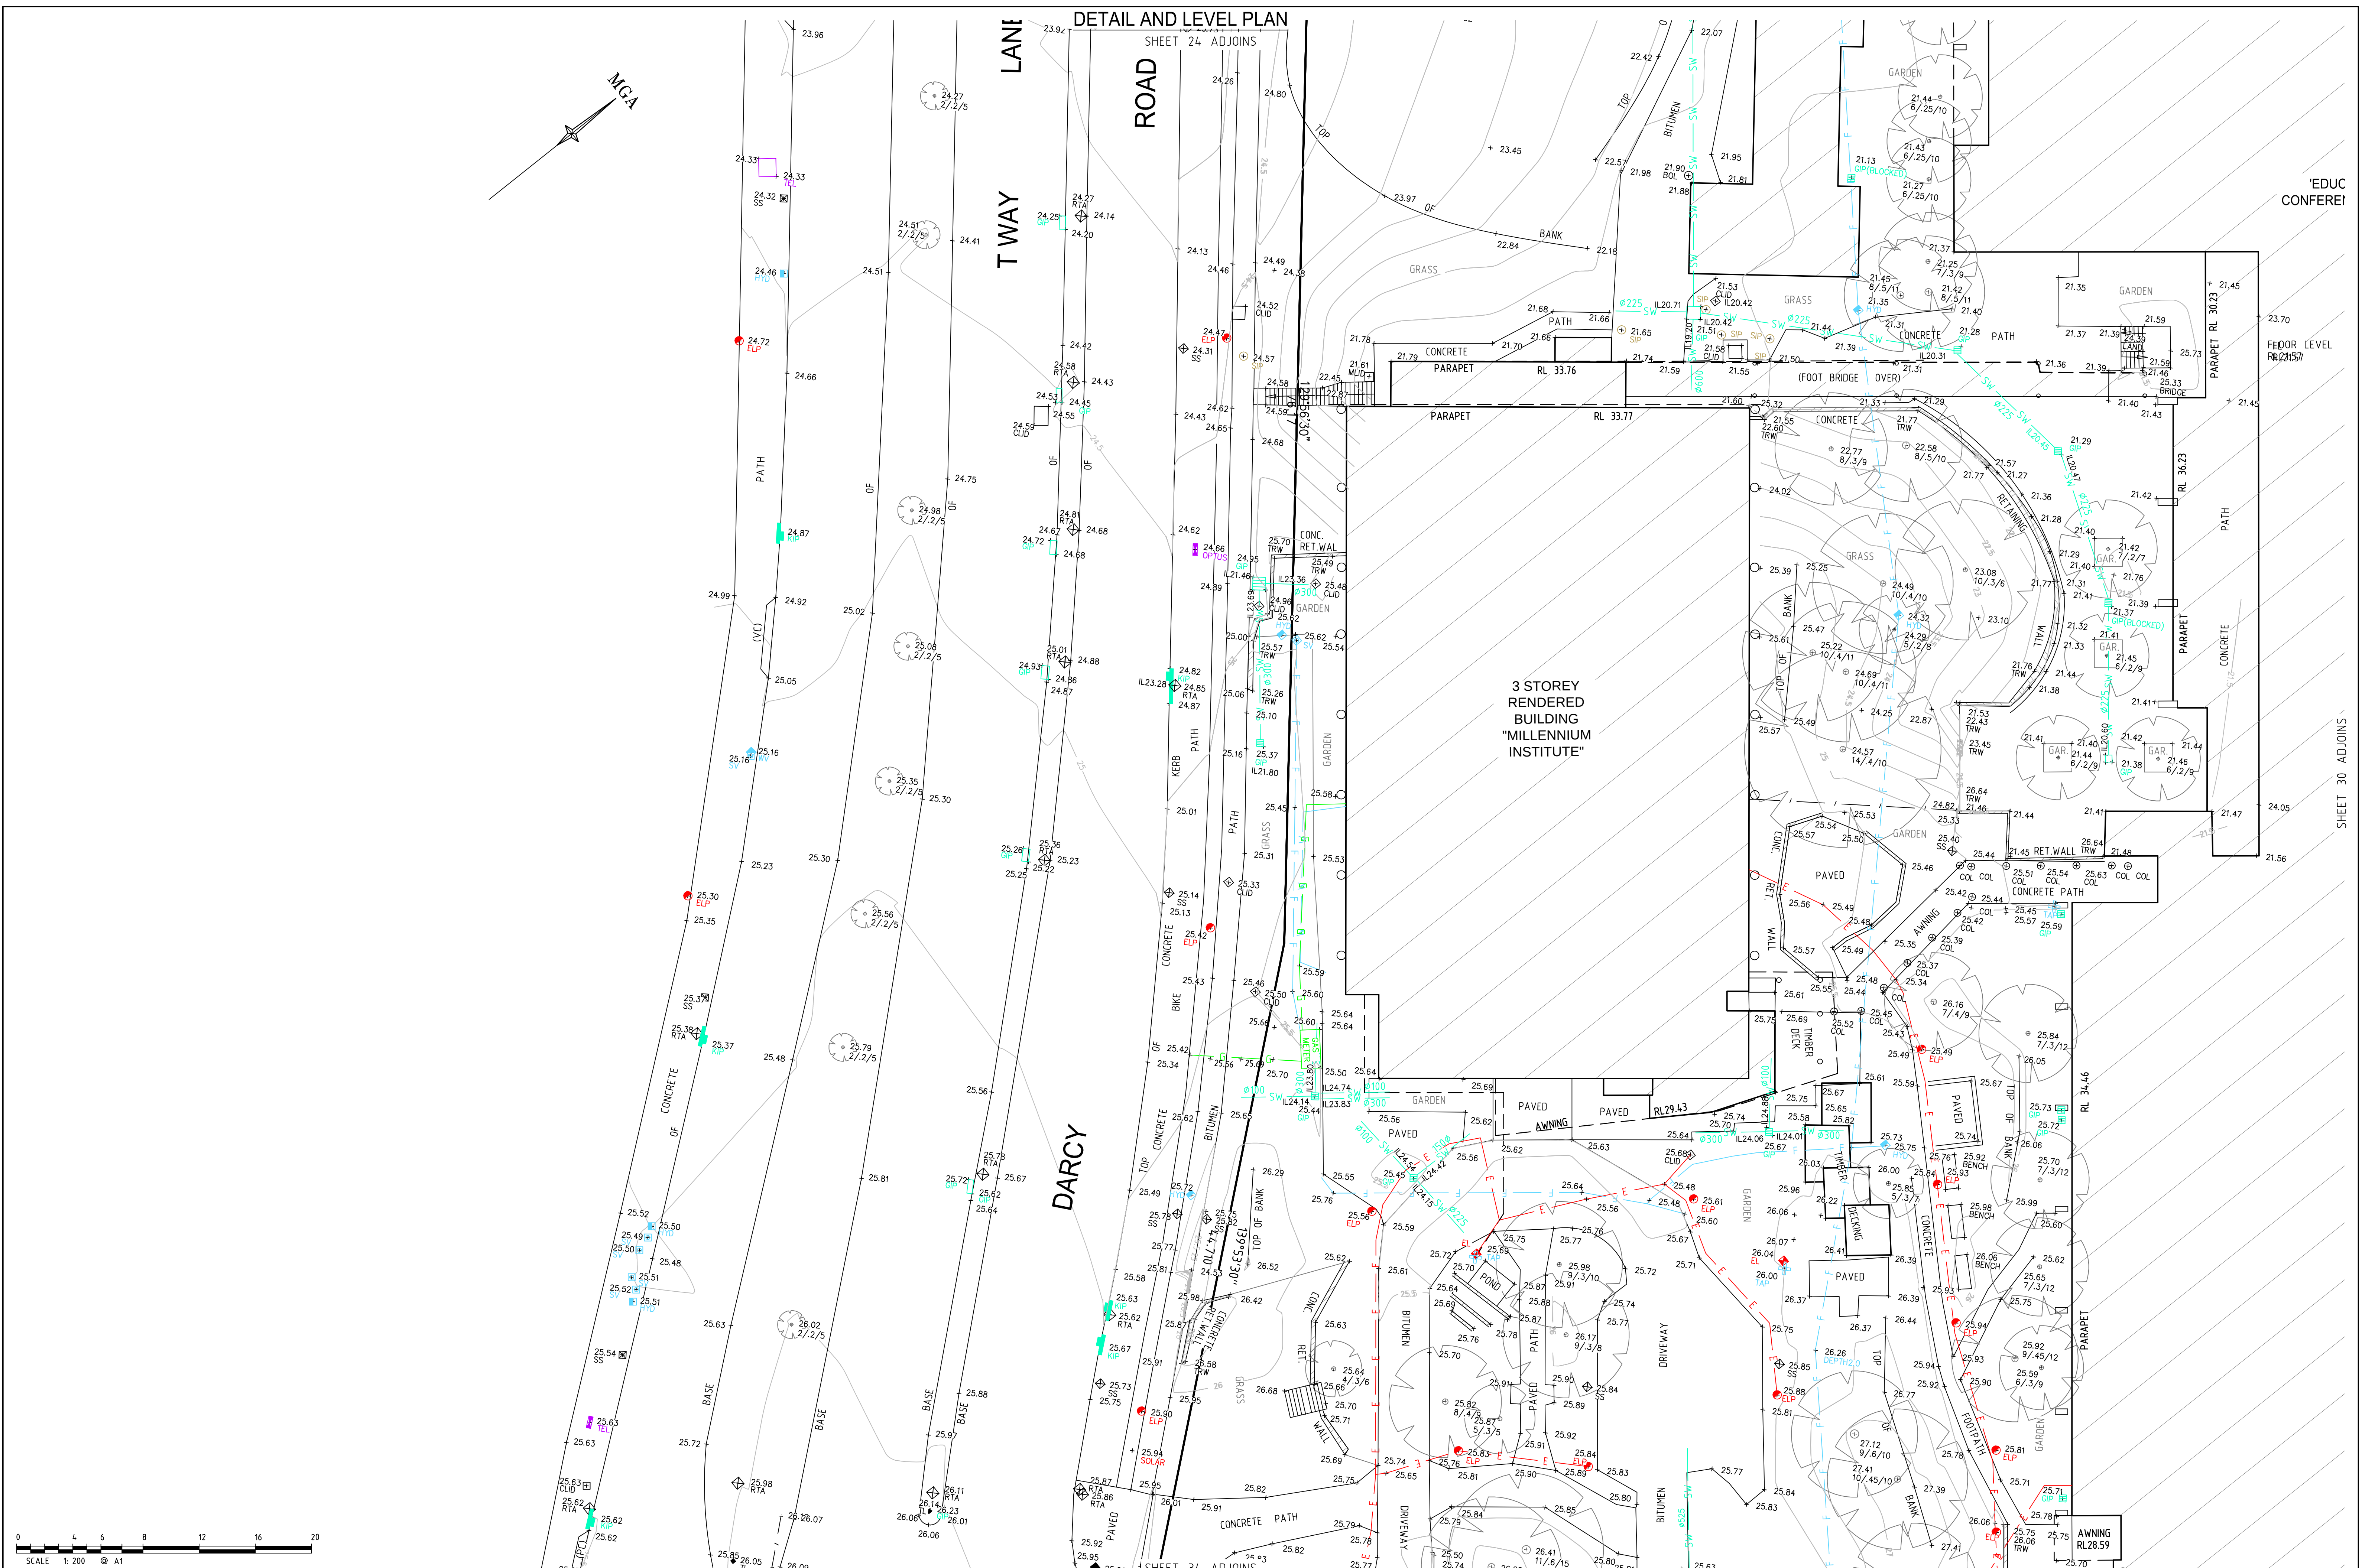

SEE SHEET 1 FOR NOTES, LEGEND AND AMENDMENT LIST

THIS IS THE PLAN REFERRED TO
IN MY LETTER DATED:

.....
Registered Surveyor NSW




LTS
LOCKLEY

Registered Surveyors NSW
www.ltsl.com.au

Suite 1, Level 1
810 Pacific Highway
Gordon NSW 2072
Locked Bag 5
Gordon NSW 2072
P 1300 587 000
F 02 9499 7760

Client **HEALTH INFRASTRUCTURE**
Drawing title
**PLAN OF DETAIL& LEVELS OVER PART OF WESTMEAD
HOSPITAL, WESTMEAD, BEING LOT 1 IN DP1077852 & LOT
100 IN DP1119583.**

datum AHD	project number 32572	reference number 40946DT
site Area N/A	scale 1:200 @A1	date of survey 28/07/14
LGA PARRAMATTA	SHEET 52	SHEETS 29

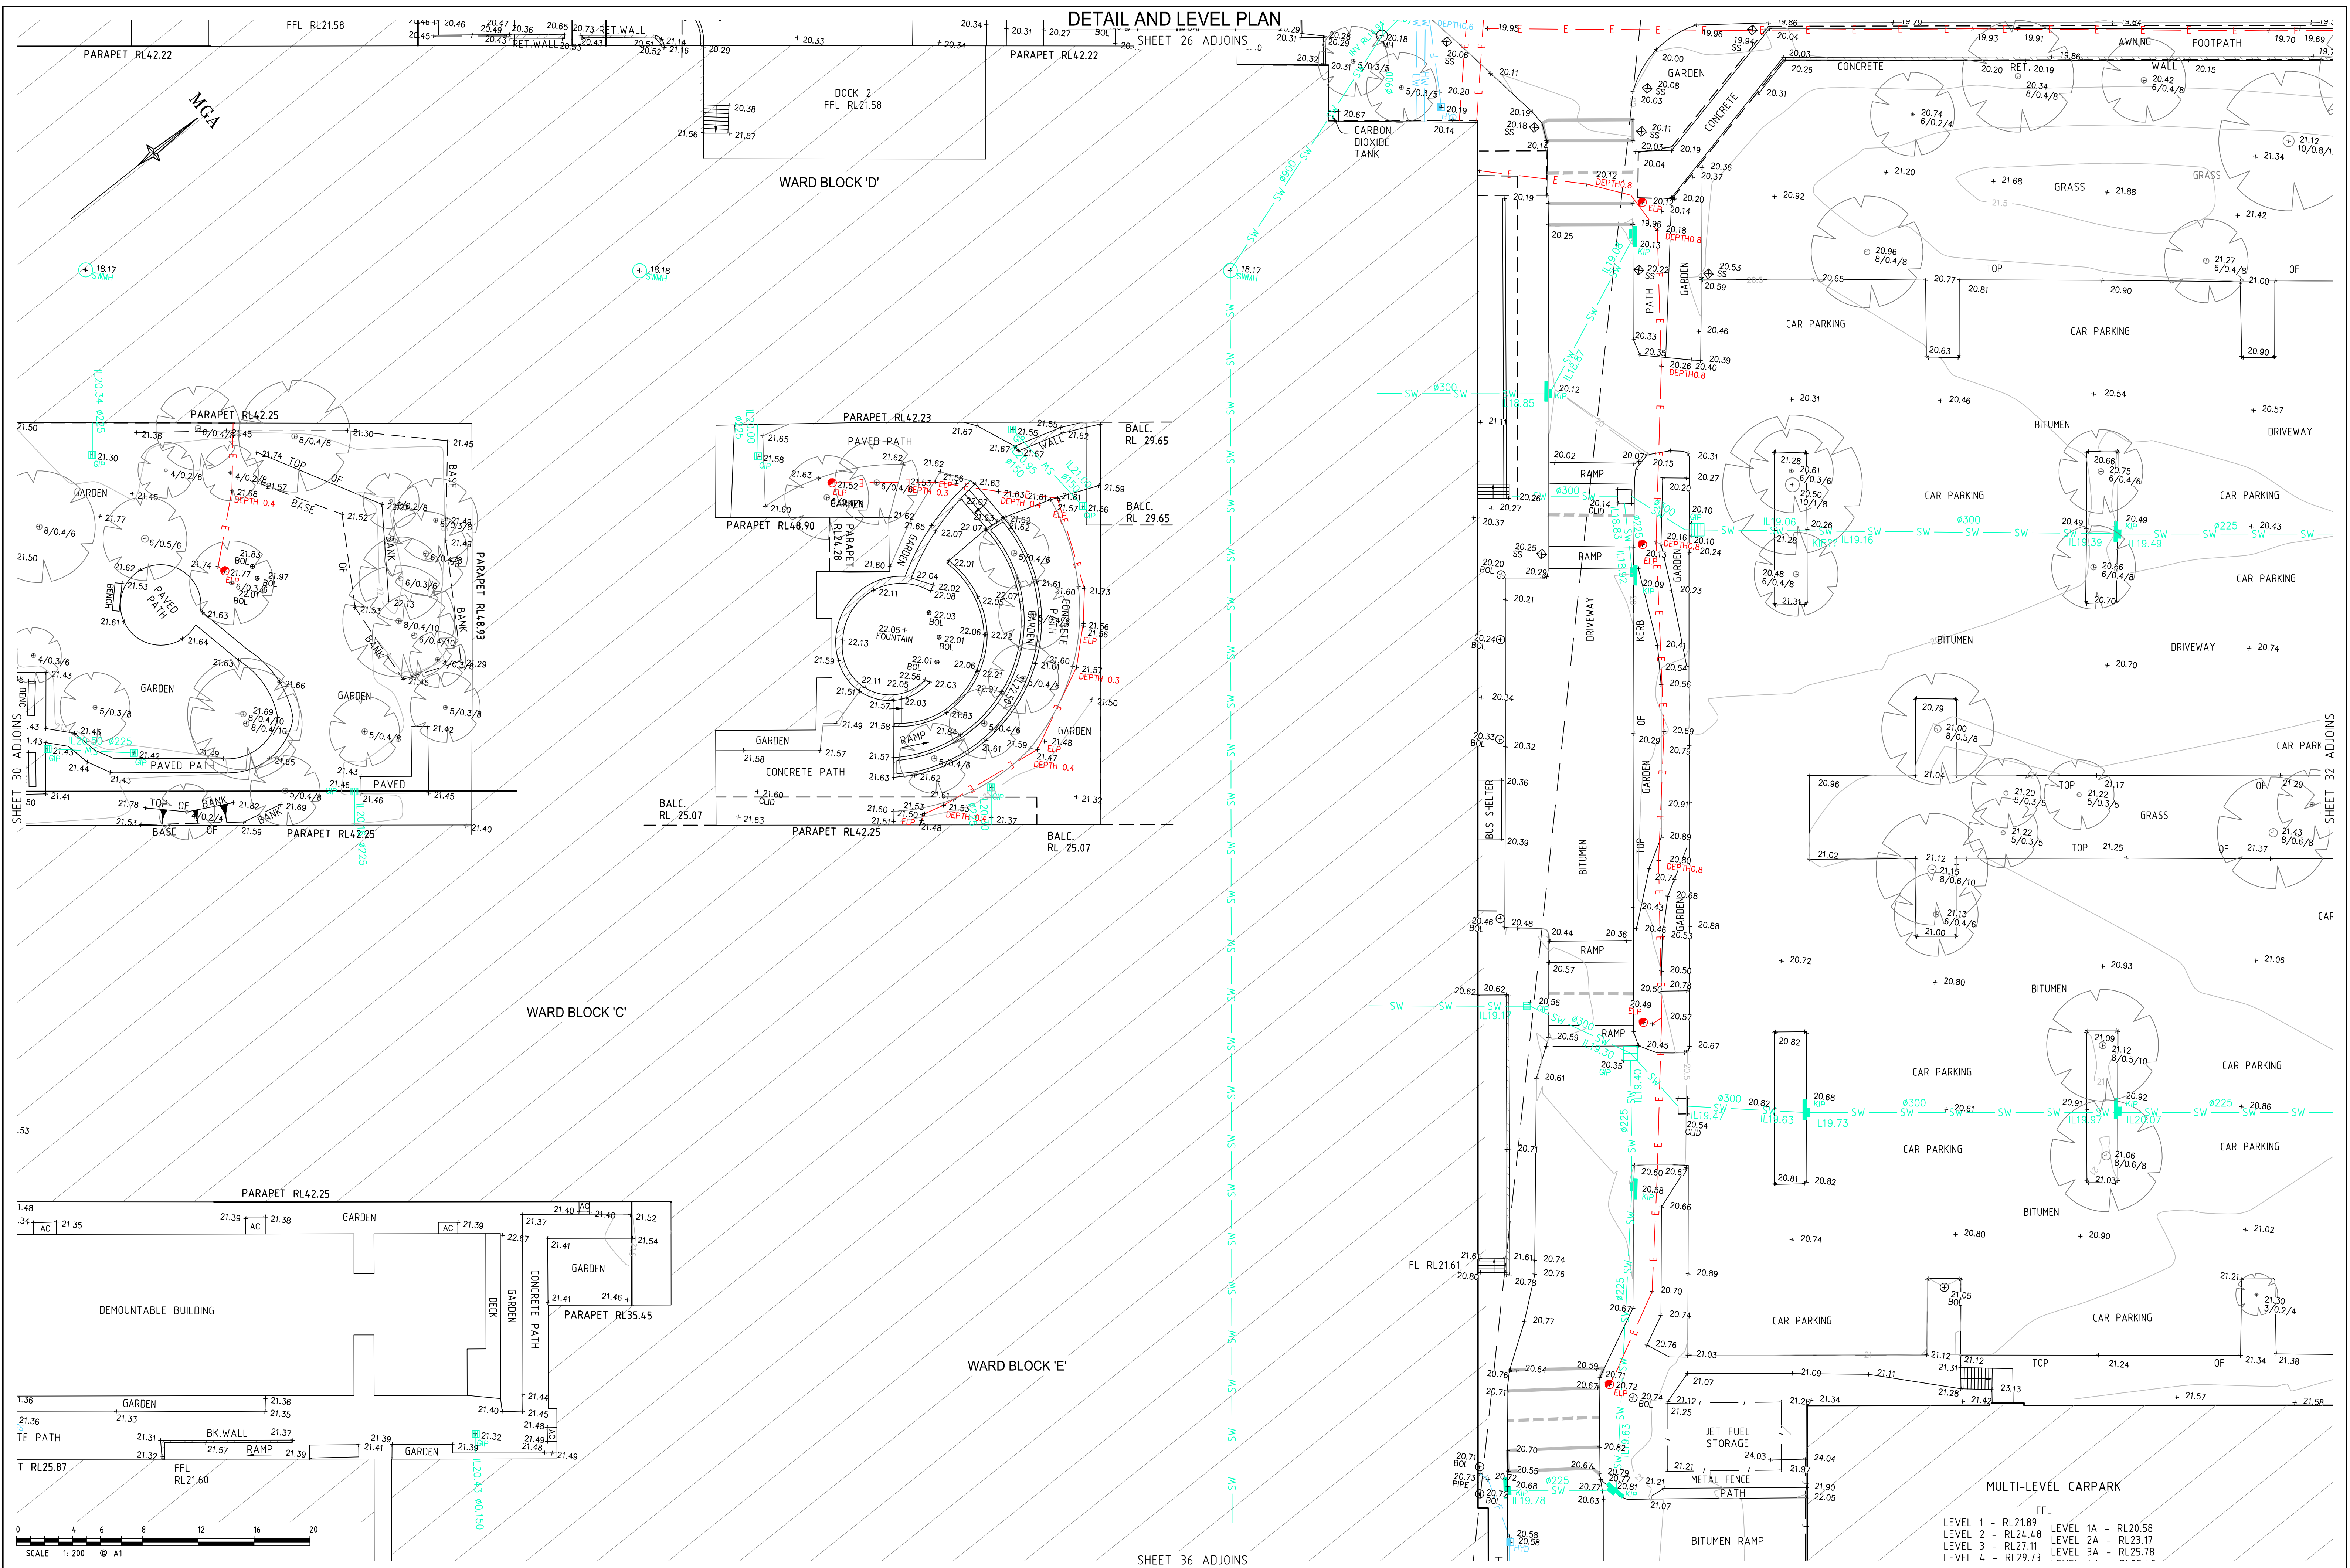

THIS IS THE PLAN REFERRED TO
IN MY LETTER DATED:




Suite 1, Level 1
810 Pacific Highway
Gordon NSW 2072
Locked Bag 5
Gordon NSW 2072
P 1300 587 000
F 02 9499 7760

Client **HEALTH INFRASTRUCTURE**
Drawing title
**PLAN OF DETAIL& LEVELS OVER PART OF WESTMEAD
HOSPITAL, WESTMEAD, BEING LOT 1 IN DP1077852 & LOT
100 IN DP1119583.**

datum AHD	project number 32572	reference number 40946DT
site Area N/A	scale 1:200 @A1	date of survey 28/07/14
LGA PARRAMATTA	SHEET 52	SHEETS 31

SEE SHEET 1 FOR NOTES, LEGEND AND AMENDMENT LIST

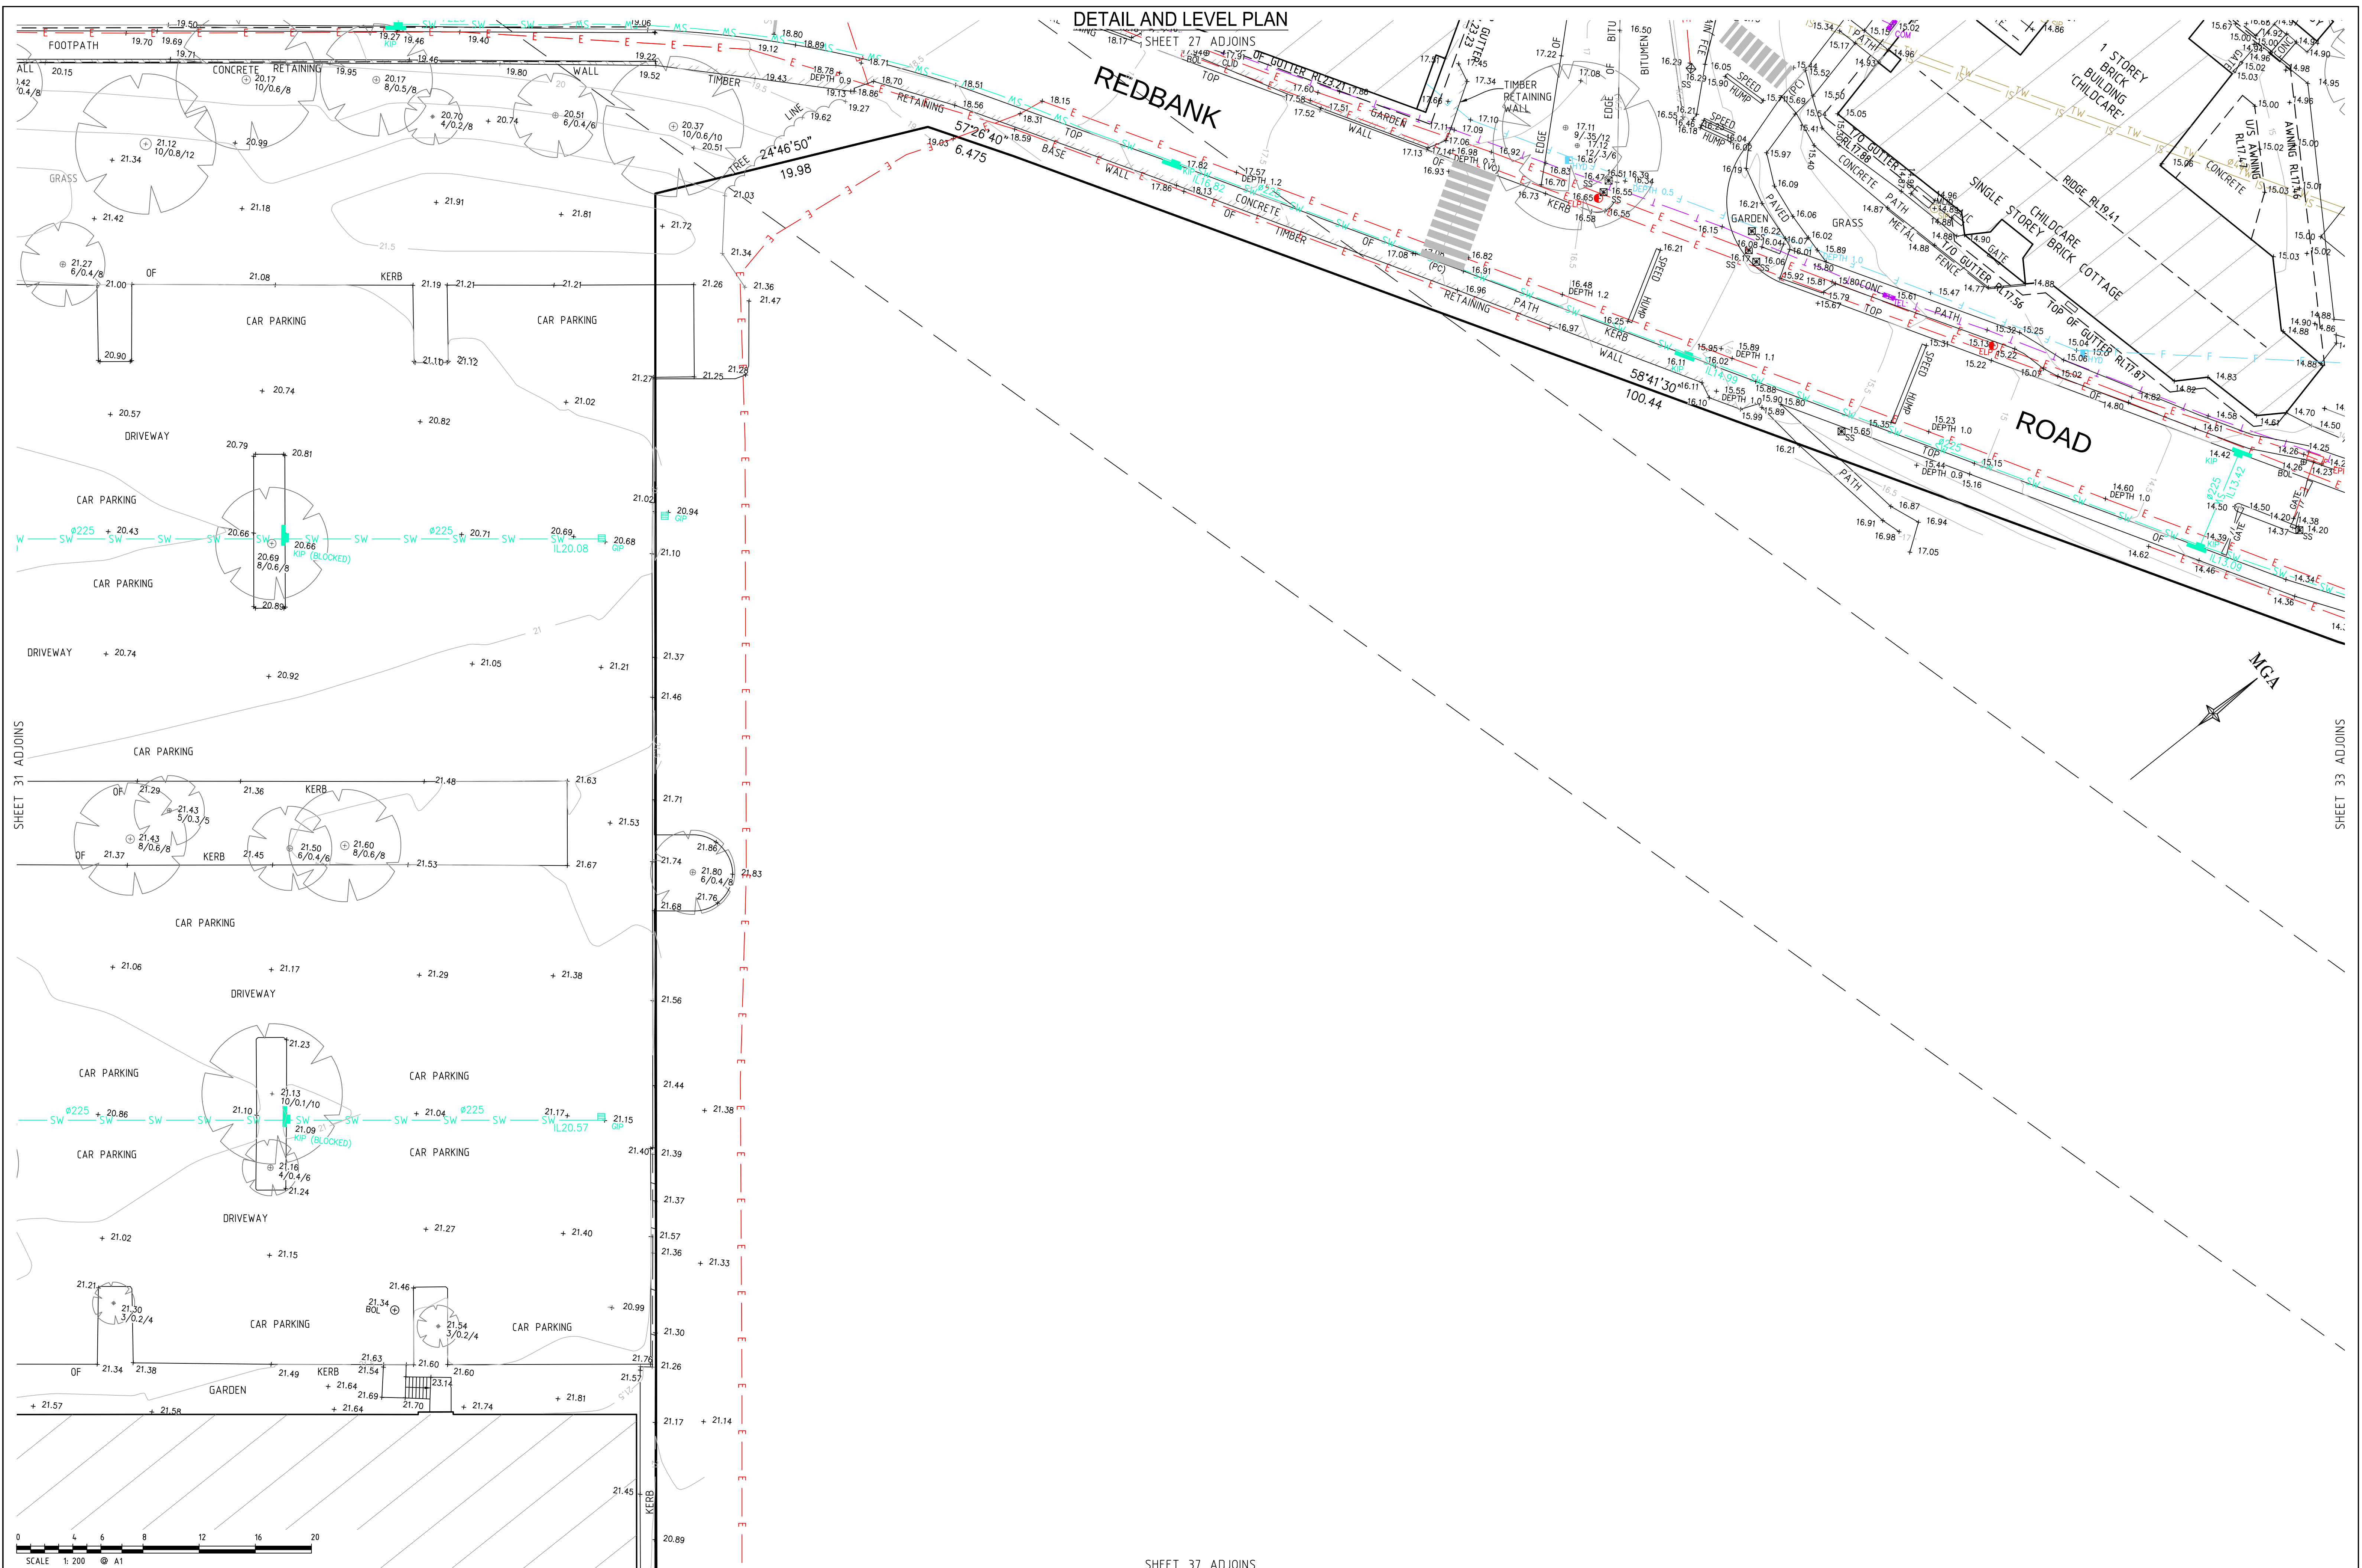

DETAIL AND LEVEL PLAN

REDBANK

ROAD



SHEET 31 ADJOINS

SHEET 33 ADJOINS

SHEET 37 ADJOINS

SEE SHEET 1 FOR NOTES, LEGEND AND AMENDMENT LIST

THIS IS THE PLAN REFERRED TO
IN MY LETTER DATED:

.....
Registered Surveyor NSW



LOCKLEY
Registered Surveyors NSW
www.ltsl.com.au

Suite 1, Level 1
810 Pacific Highway
Gordon NSW 2072
Locked Bag 5
Gordon NSW 2072
P 1300 587 000
F 02 9499 7760

Client **HEALTH INFRASTRUCTURE**

Drawing title
**PLAN OF DETAIL& LEVELS OVER PART OF WESTMEAD
HOSPITAL, WESTMEAD, BEING LOT 1 IN DP1077852 & LOT
100 IN DP1119583.**

datum AHD	project number 32572	reference number 40946DT
site Area N/A	scale 1:200 @A1	date of survey 28/07/14
LGA PARRAMATTA	OF 52	SHEETS 32

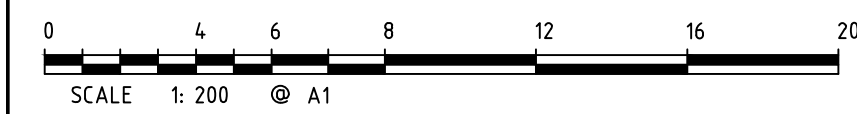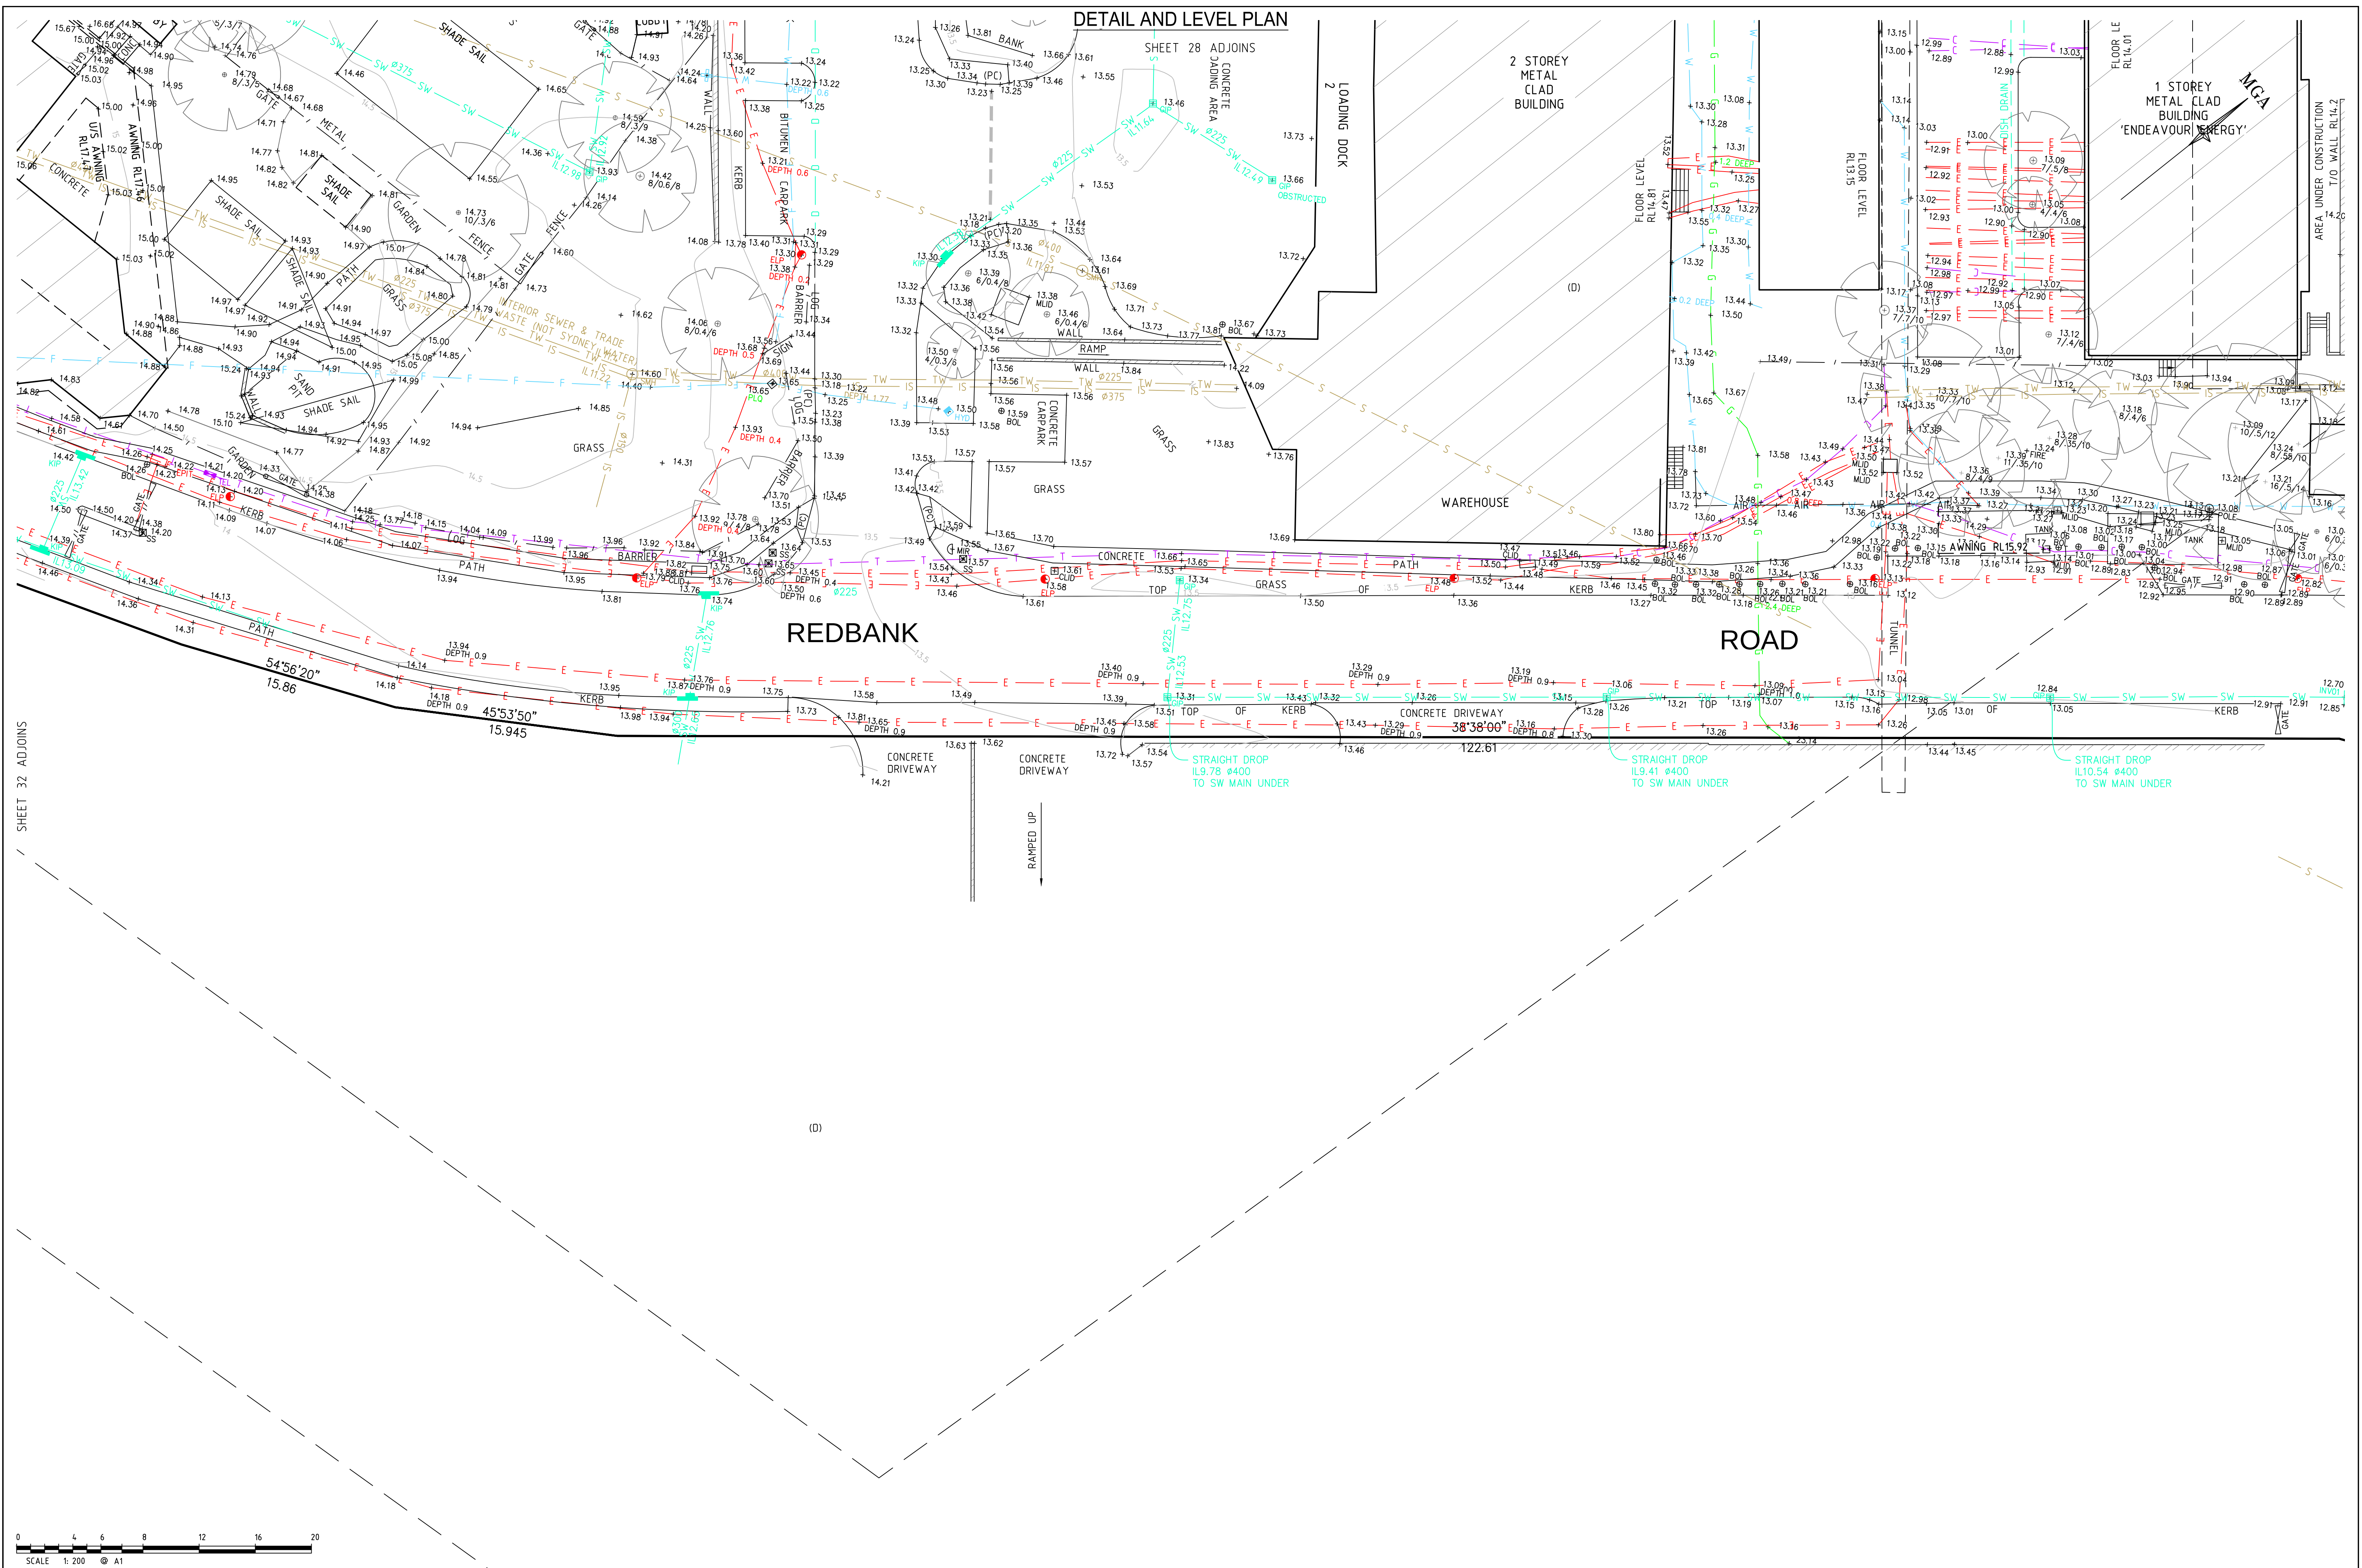

SEE SHEET 1 FOR NOTES, LEGEND AND AMENDMENT LIST


THIS IS THE PLAN REFERRED TO
IN MY LETTER DATED:
.....
Registered Surveyor NSW





Suite 1, Level 1
810 Pacific Highway
Gordon NSW 2072
Locked Bag 5
Gordon NSW 2072
P 1300 587 000
F 02 9499 7760

Client HEALTH INFRASTRUCTURE
Drawing title
PLAN OF DETAIL& LEVELS OVER PART OF WESTMEAD
HOSPITAL, WESTMEAD, BEING LOT 1 IN DP1077852 & LOT
100 IN DP1119583.

datum AHD	project number 32572	reference number 40946DT
site Area N/A	scale 1:200 @A1	date of survey 28/07/14
LGA PARRAMATTA	SHEET OF 52	SHEETS 33

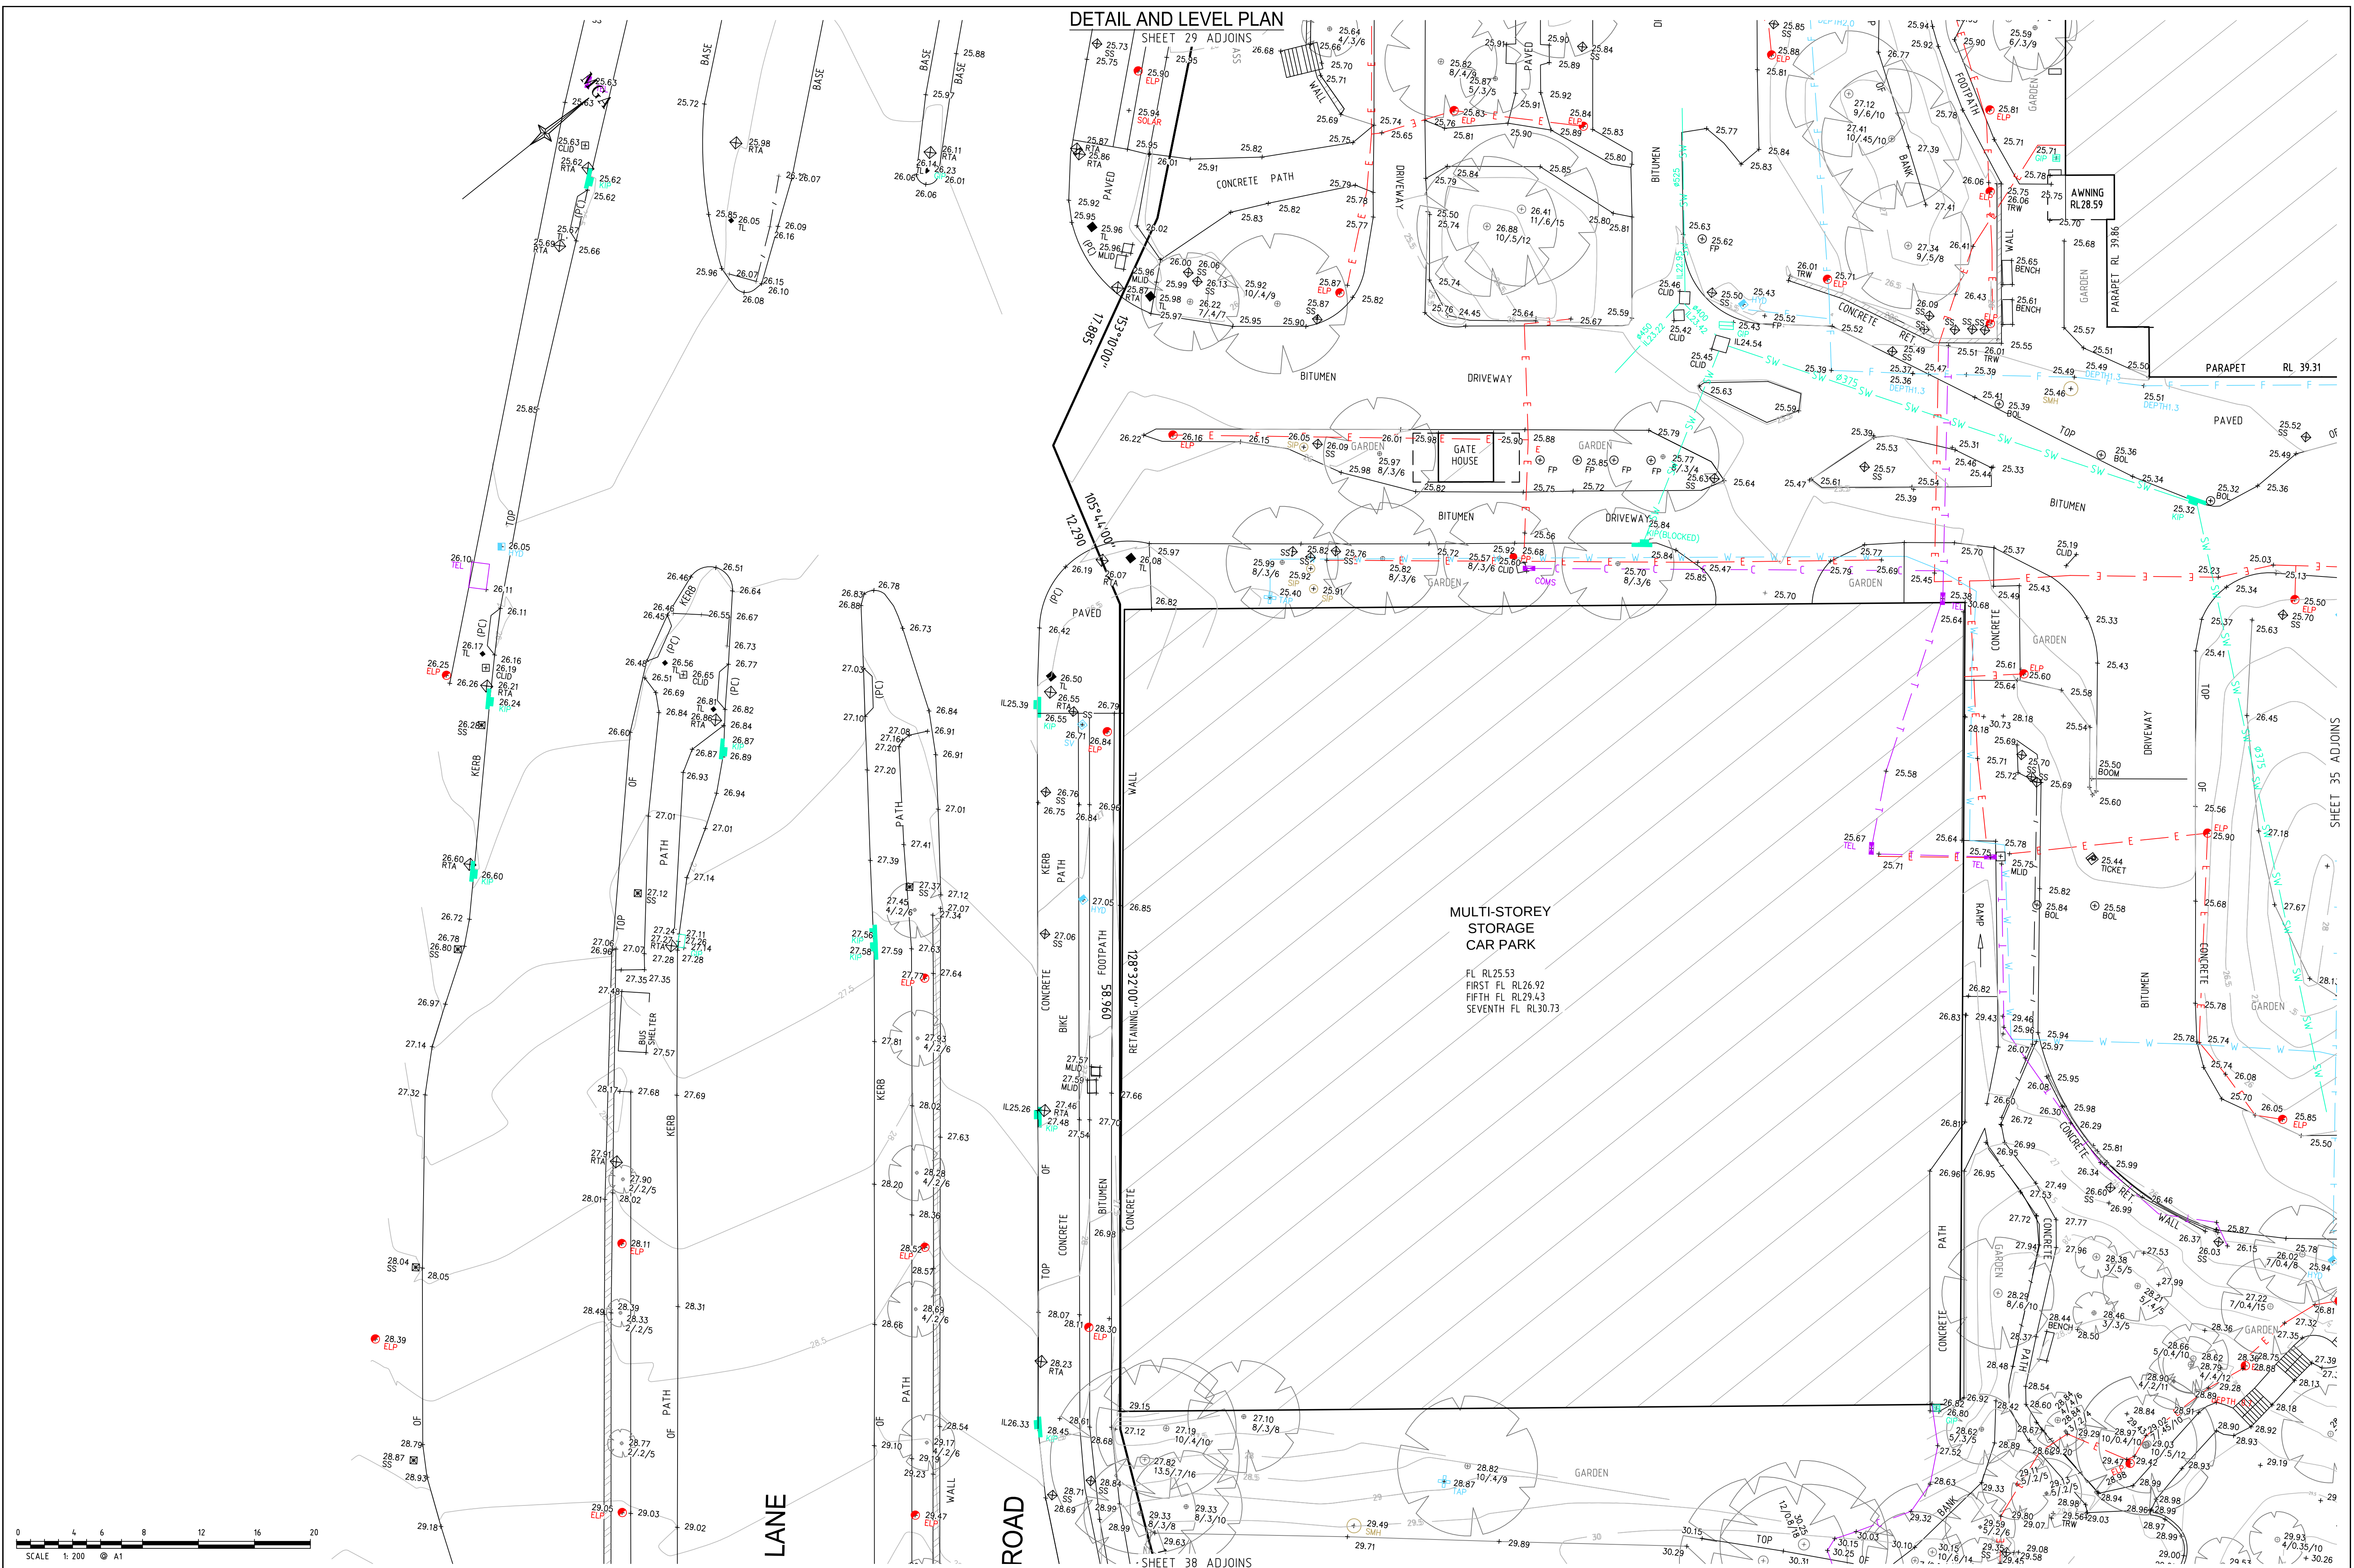

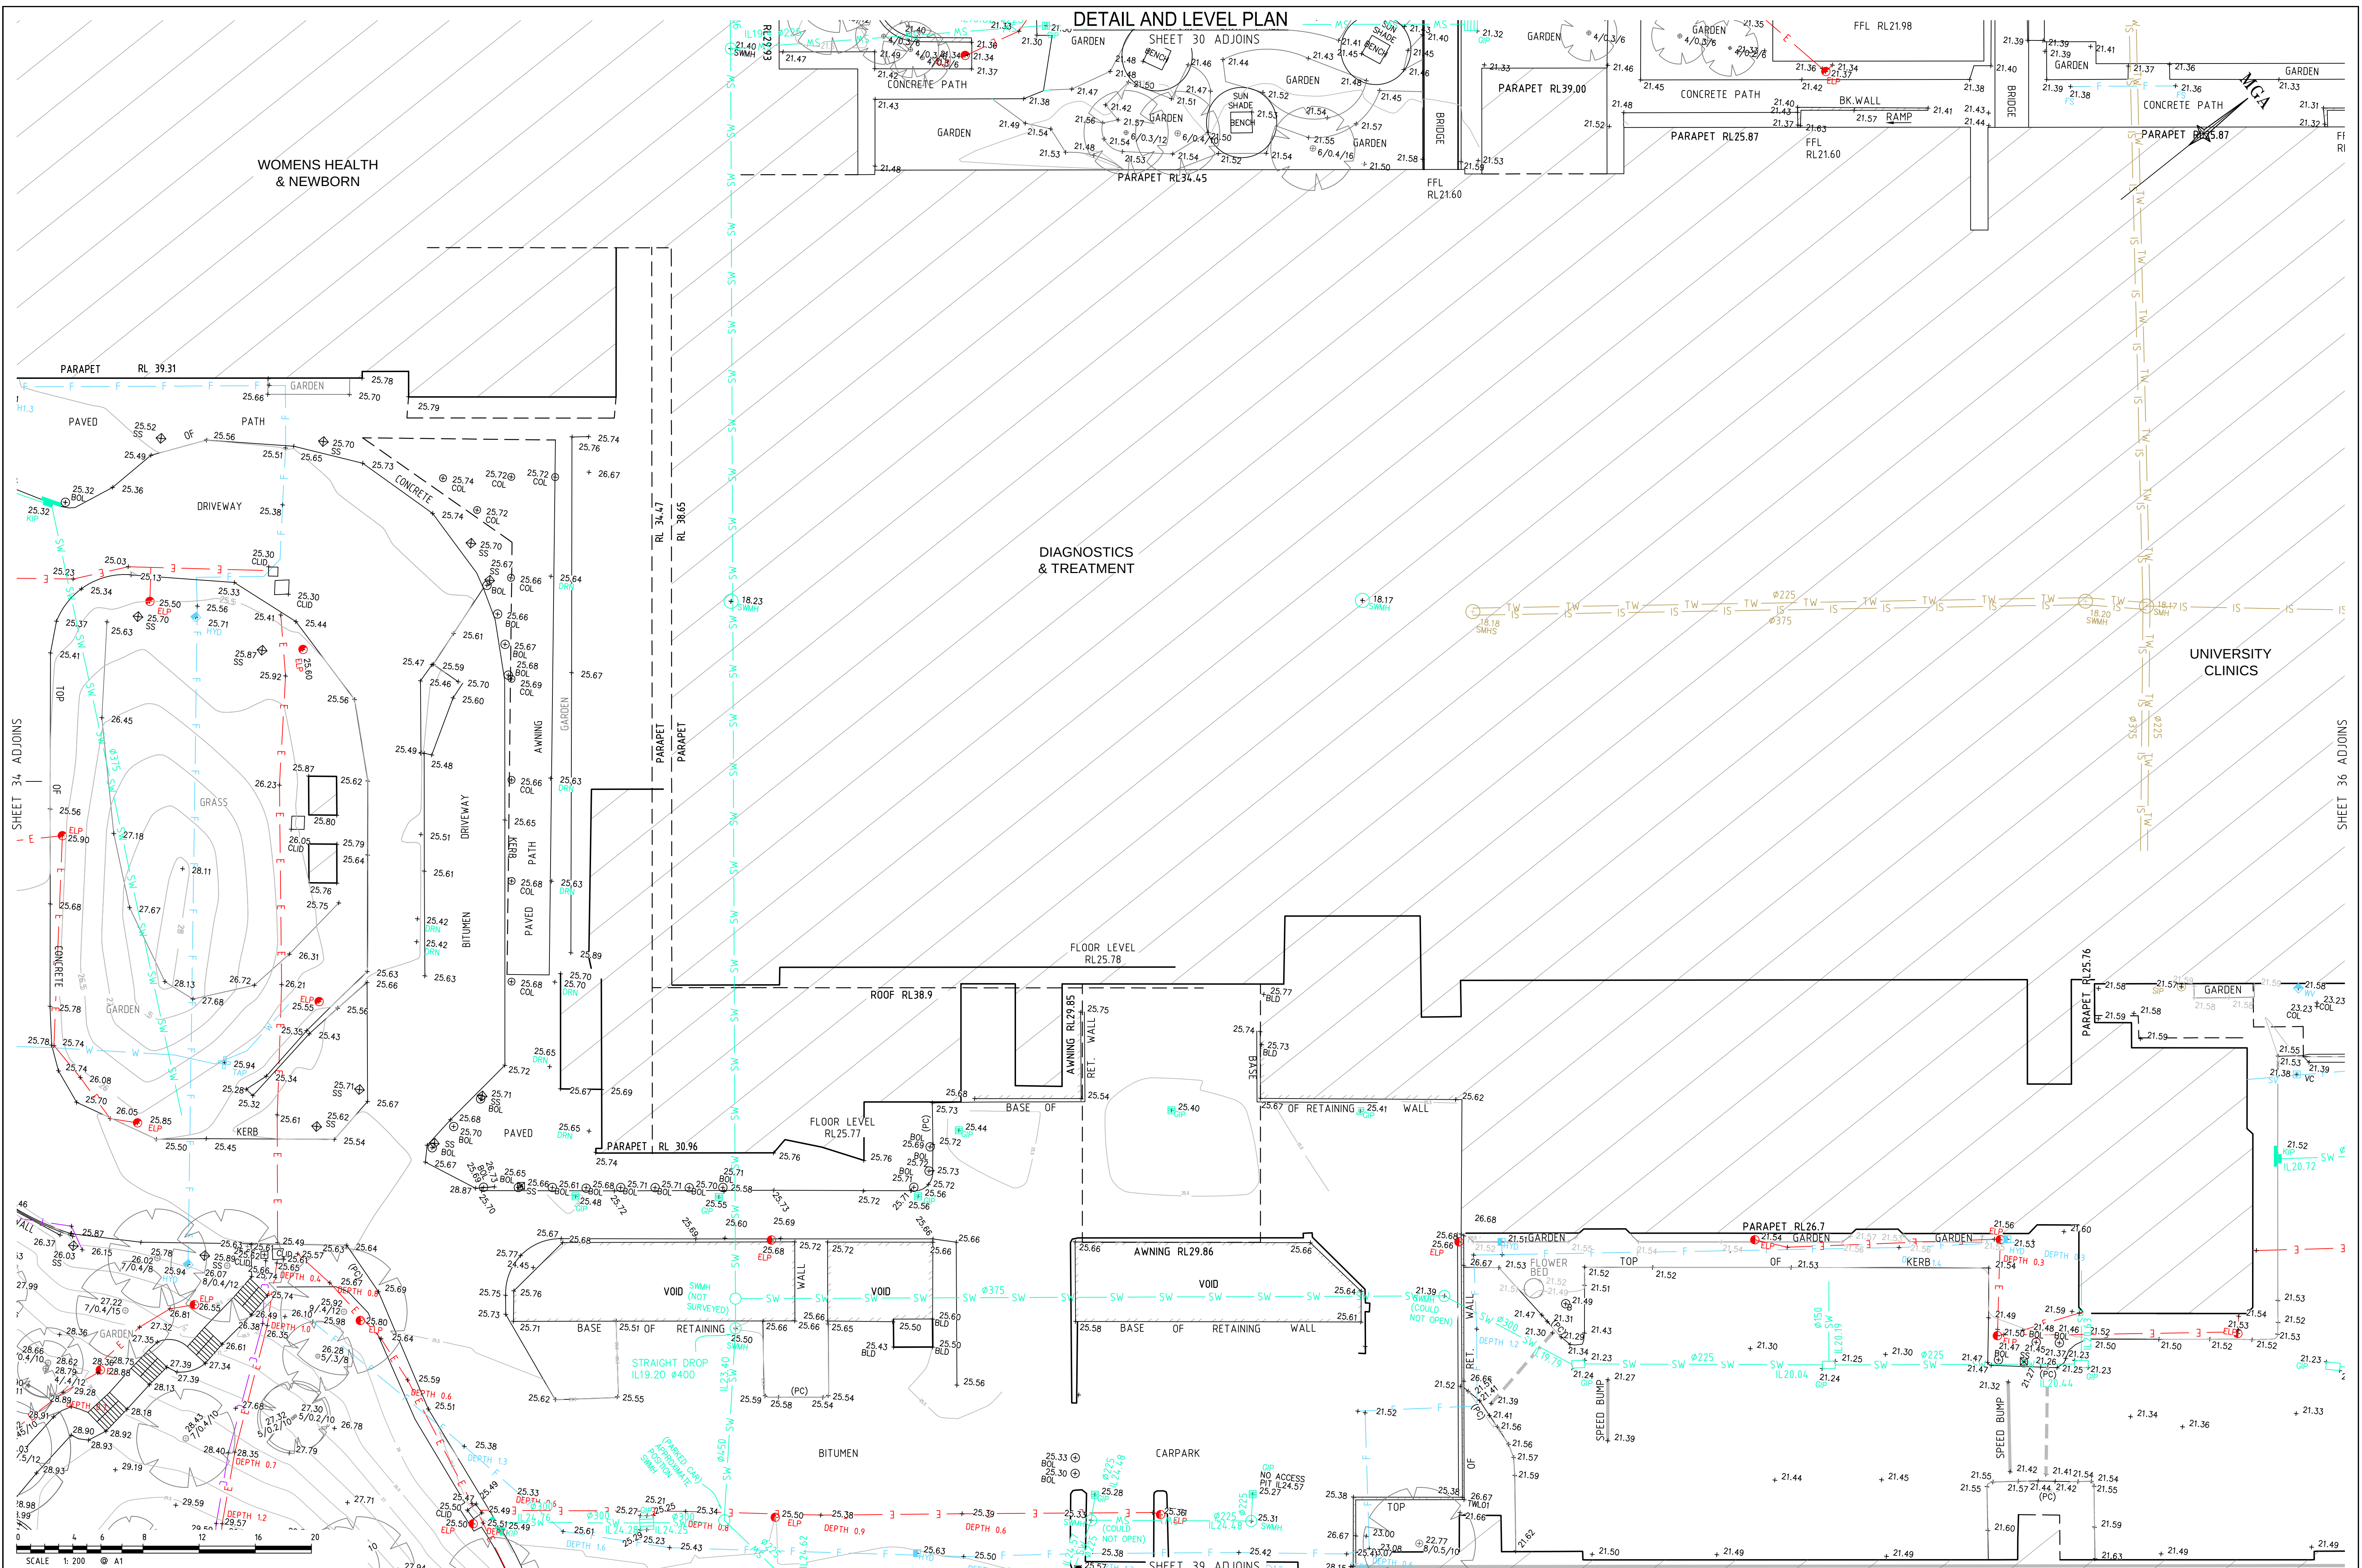

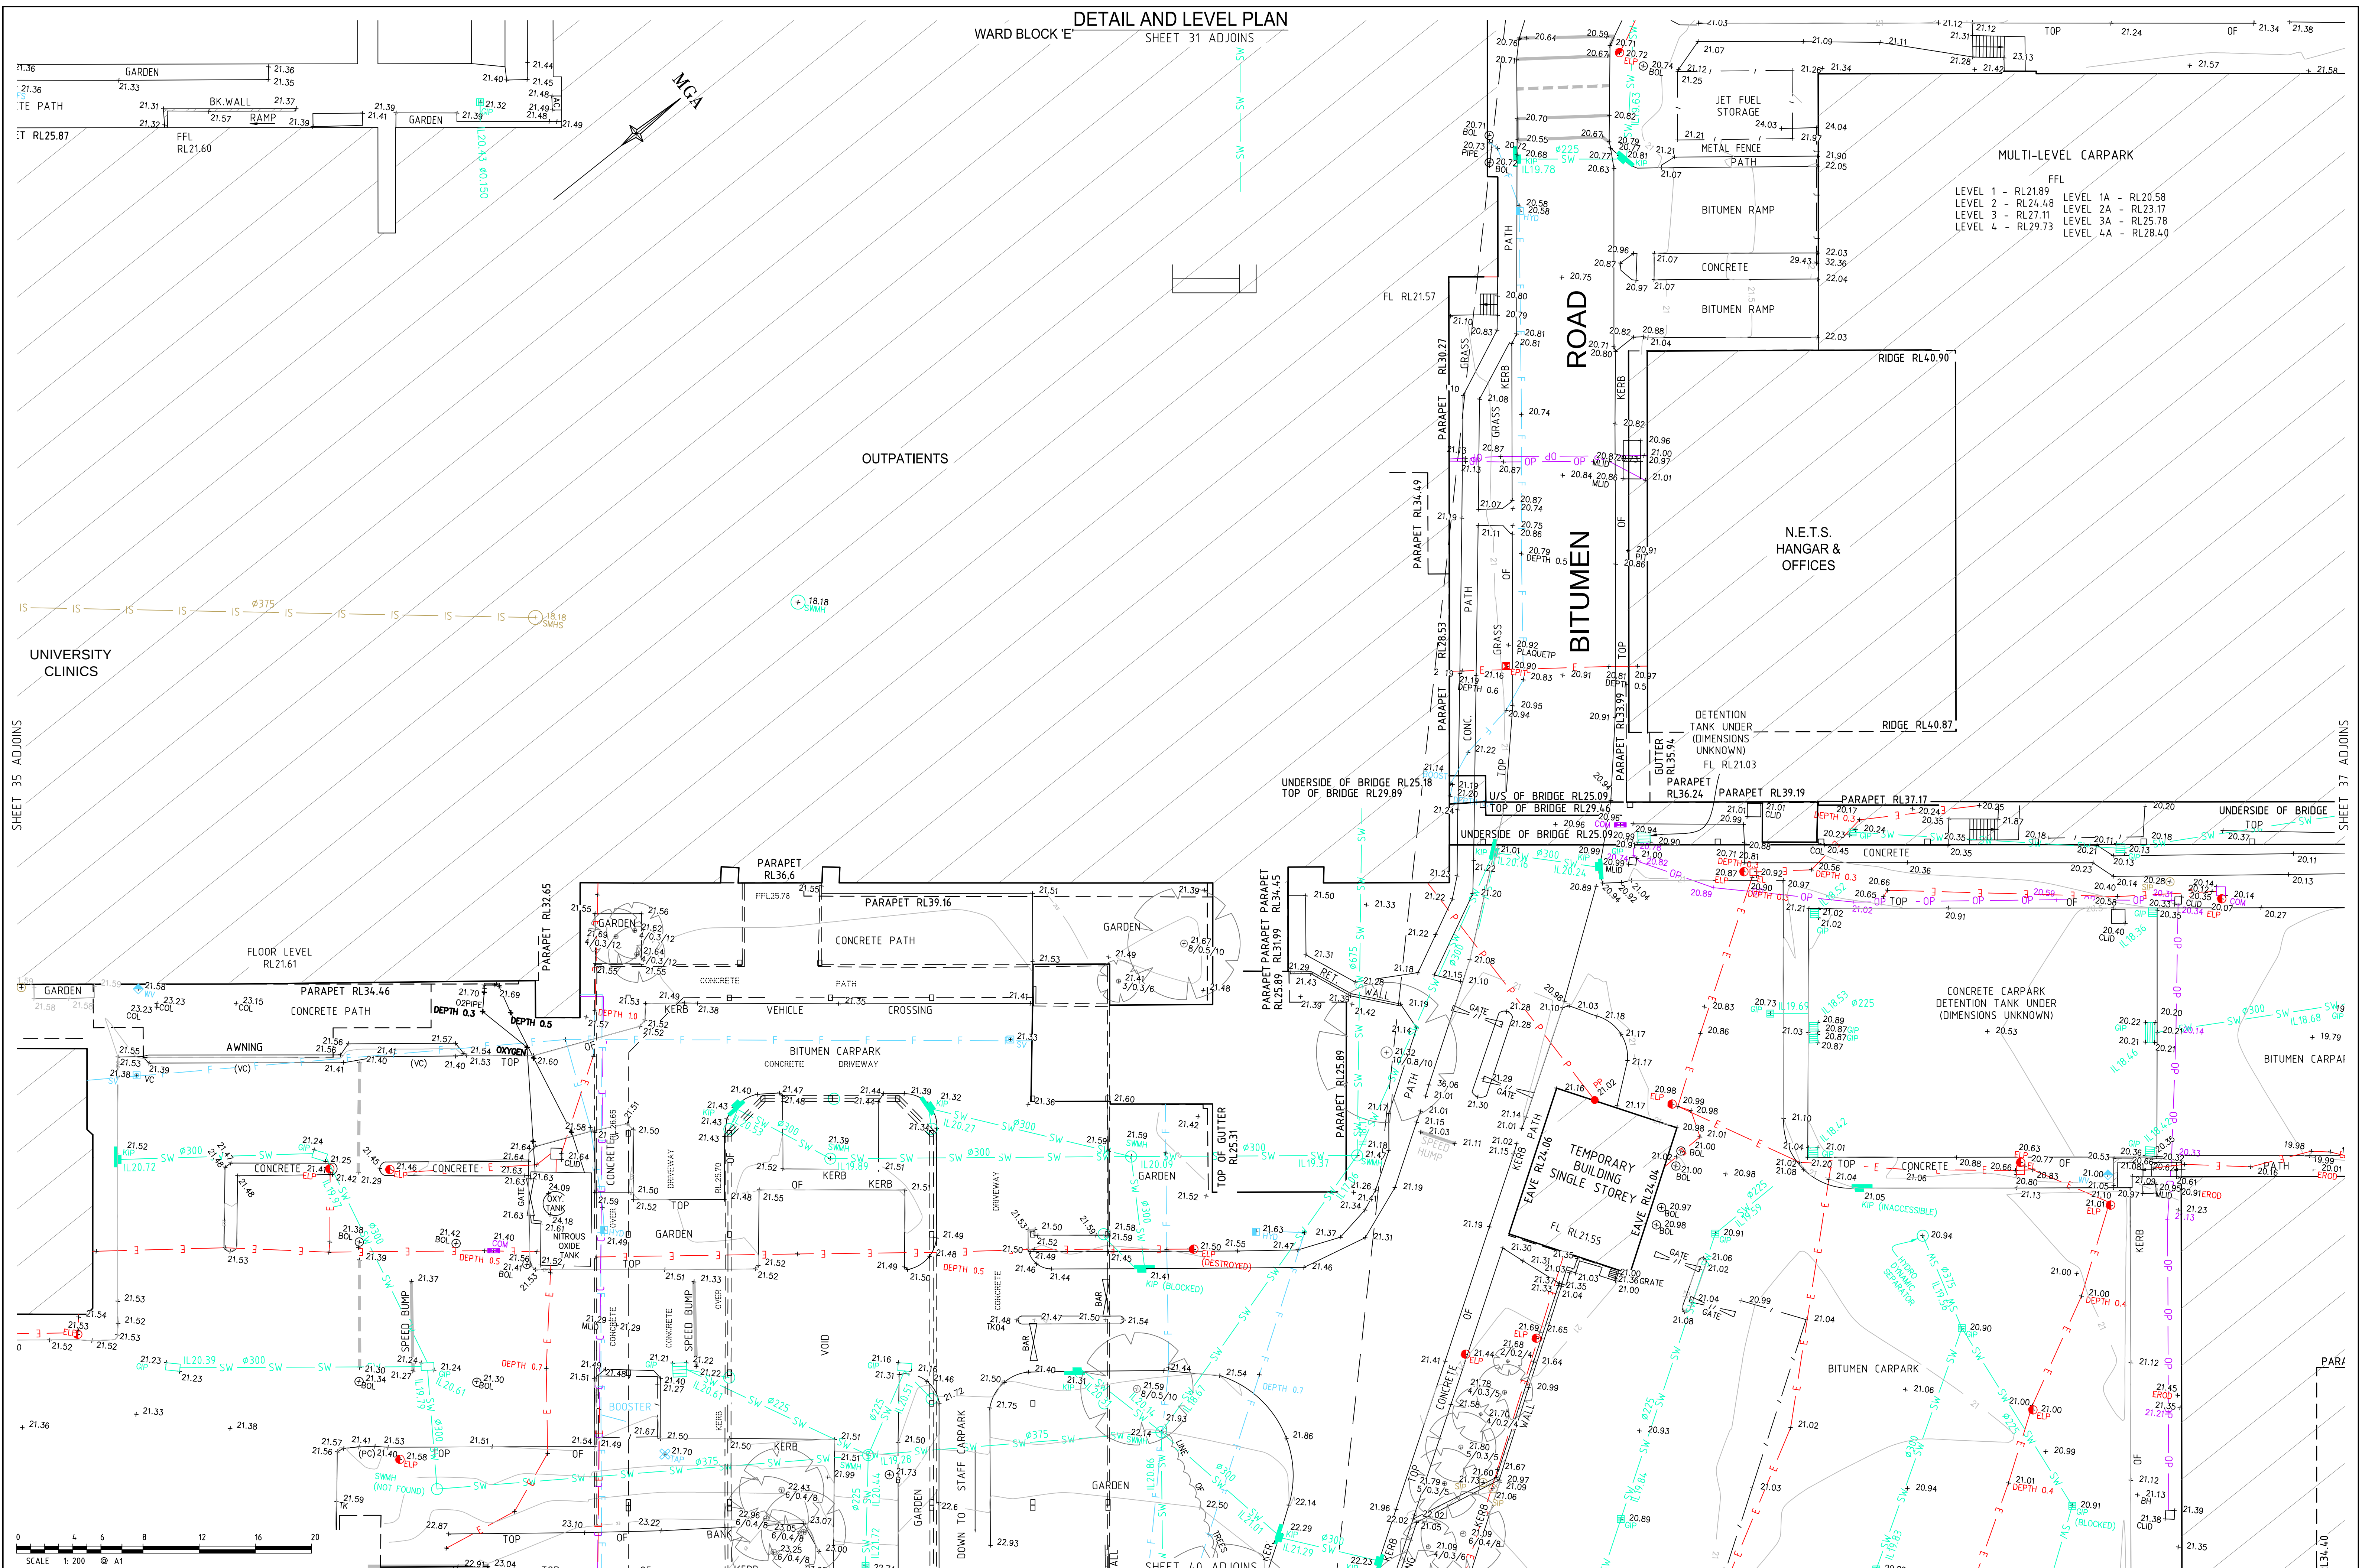

DETAIL AND LEVEL PLAN
WARD BLOCK 'E' SHEET 31 ADJOINS

- MULTI-LEVEL CARPARK
- | | |
|-------------------|--------------------|
| FFL | |
| LEVEL 1 - RL21.89 | LEVEL 1A - RL20.58 |
| LEVEL 2 - RL24.48 | LEVEL 2A - RL23.17 |
| LEVEL 3 - RL27.11 | LEVEL 3A - RL25.78 |
| LEVEL 4 - RL29.73 | LEVEL 4A - RL28.40 |

SEE SHEET 1 FOR NOTES, LEGEND AND AMENDMENT LIST

THIS IS THE PLAN REFERRED TO
IN MY LETTER DATED:


Registered Surveyor NSW

LOCKLEY
Registered Surveyors NSW
www.ltsl.com.au

Suite 1, Level 1
810 Pacific Highway
Gordon NSW 2072
Locked Bag 5
Gordon NSW 2072
P 1300 587 000
F 02 9499 7760

Client **HEALTH INFRASTRUCTURE**
Drawing title
**PLAN OF DETAIL& LEVELS OVER PART OF WESTMEAD
HOSPITAL, WESTMEAD, BEING LOT 1 IN DP1077852 & LOT
100 IN DP1119583.**

datum	AHD	project number	32572	reference number	40946DT
site Area	N/A	scale	1:200 @A1	date of survey	28/07/14
LGA	PARRAMATTA	SHEET	52	SHEETS	52

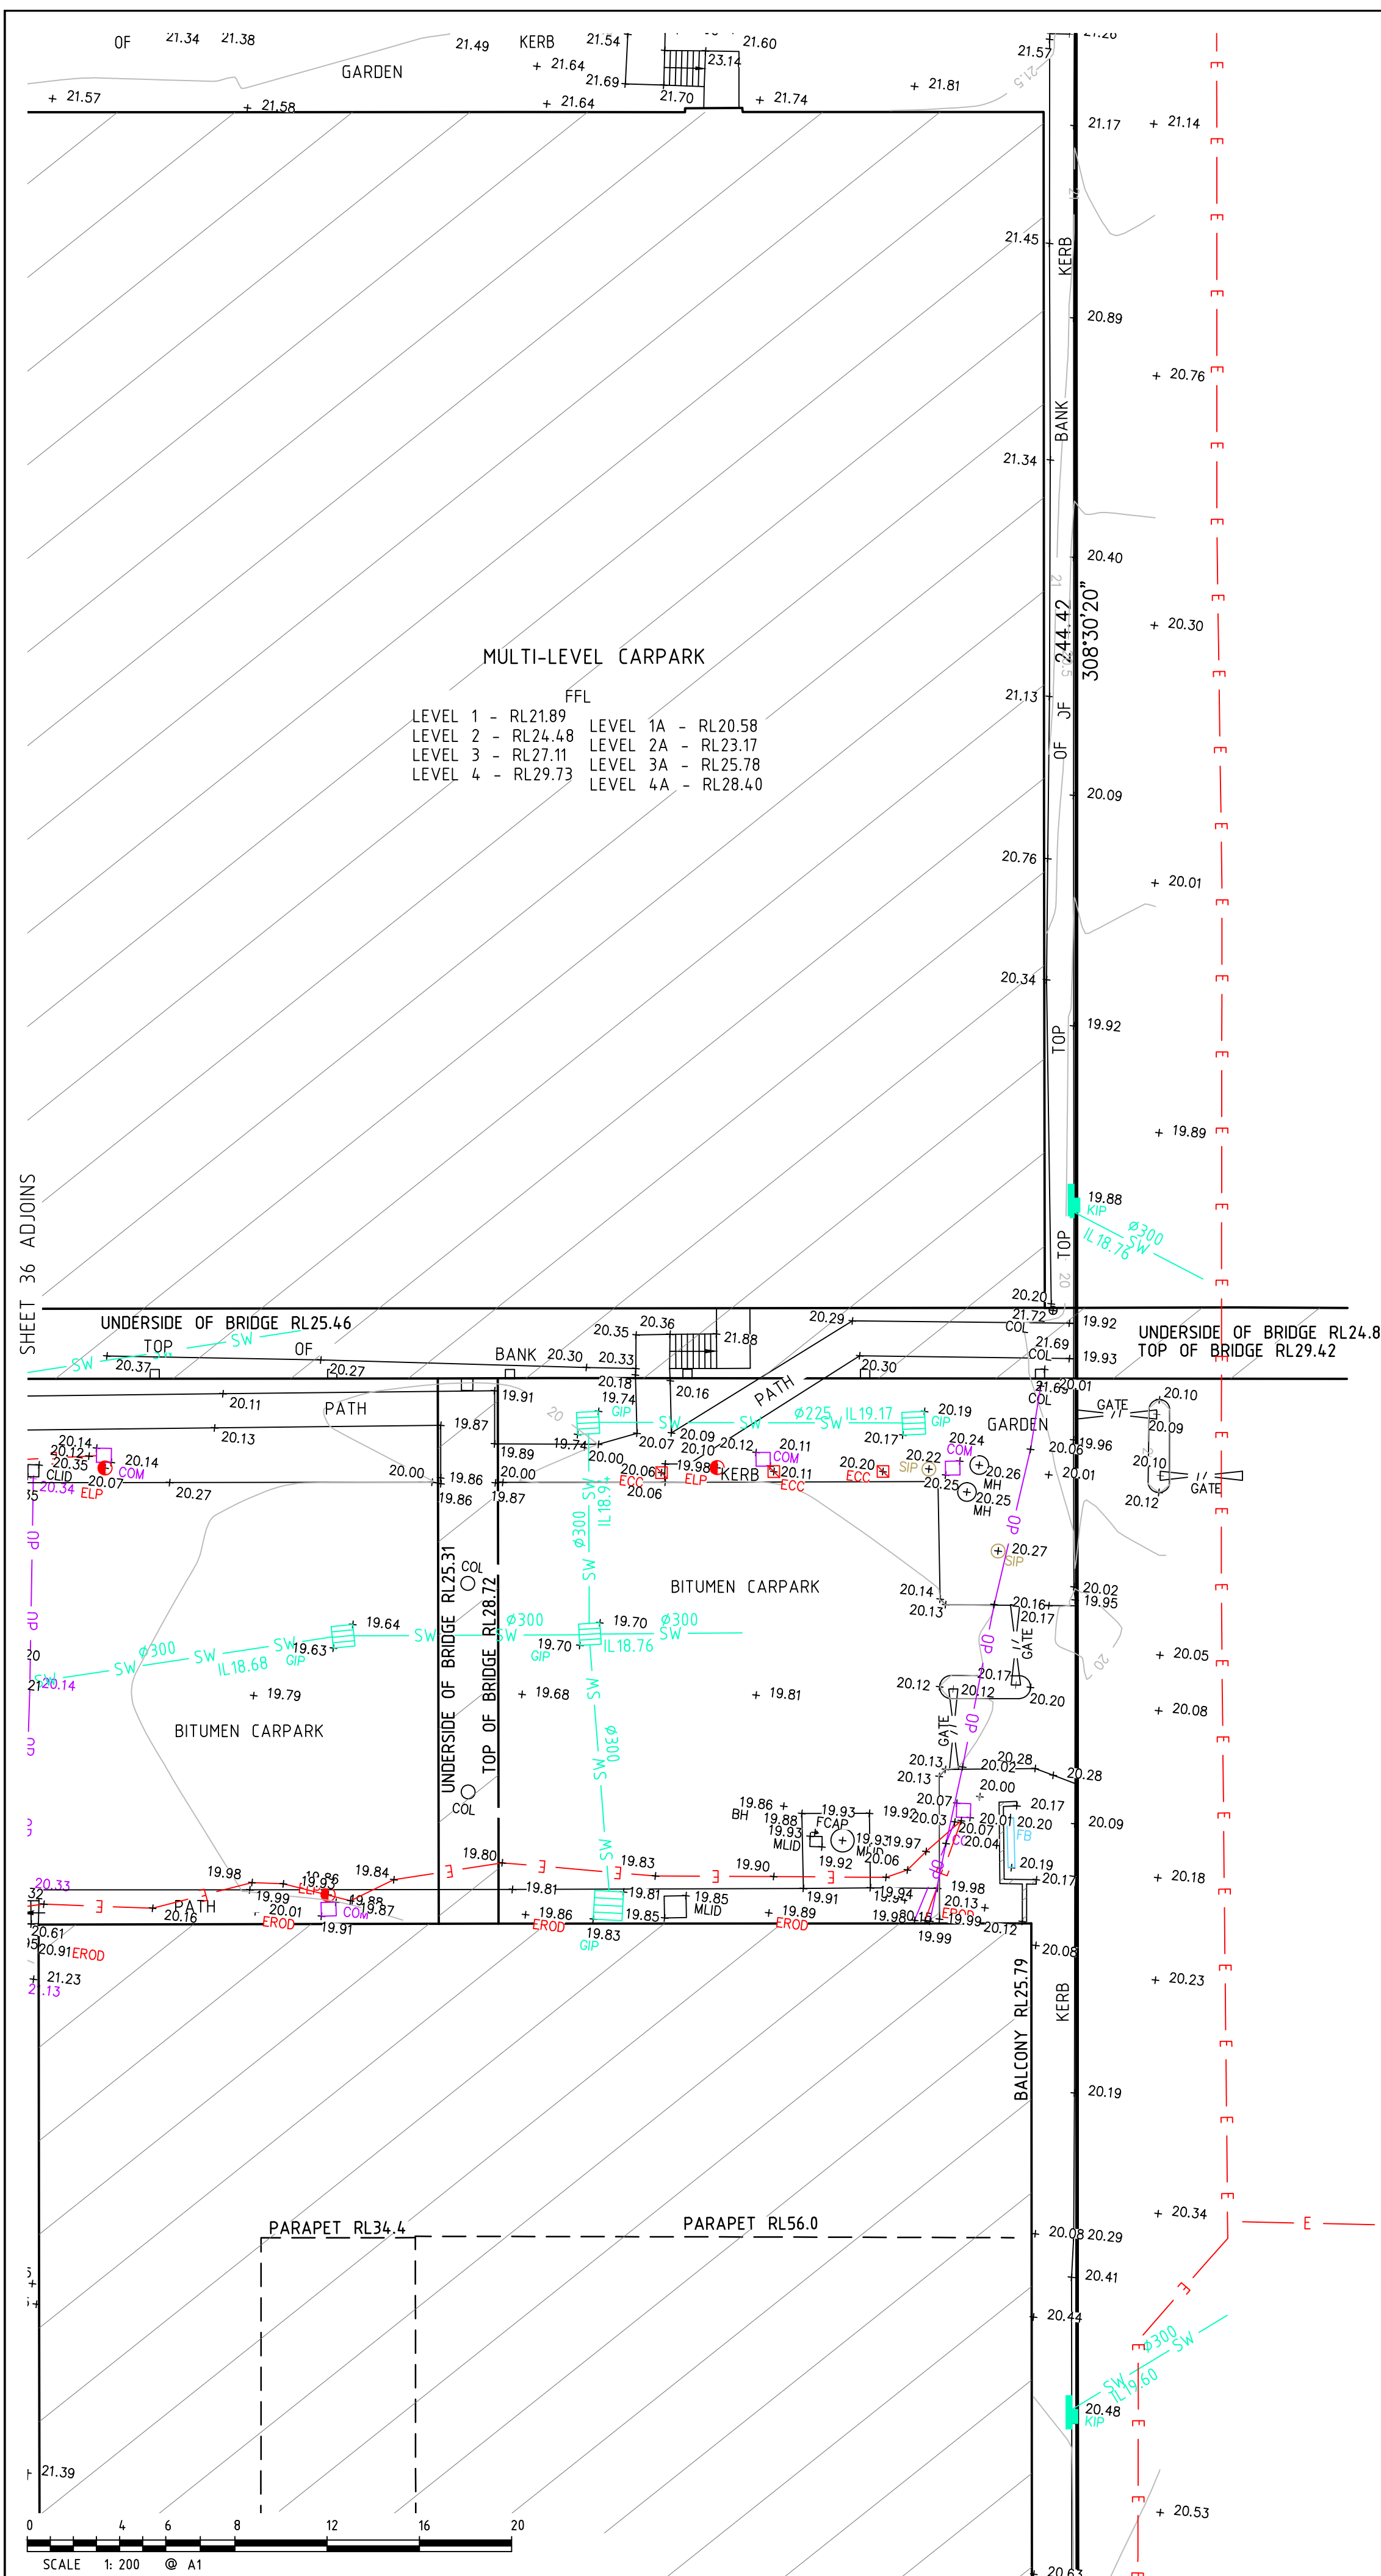

DETAIL AND LEVEL PLAN
SHEET 32 ADJOINS

SHEET 41 ADJOINS

SEE SHEET 1 FOR NOTES, LEGEND AND AMENDMENT LIST

THIS IS THE PLAN REFERRED TO
IN MY LETTER DATED:
.....
Registered Surveyor NSW

LTS
LOCKLEY
Registered Surveyors NSW
www.ltsl.com.au

Suite 1, Level 1
810 Pacific Highway
Gordon NSW 2072
Locked Bag 5
Gordon NSW 2072
P 1300 587 000
F 02 9499 7760

Client **HEALTH INFRASTRUCTURE**
Drawing title
**PLAN OF DETAIL& LEVELS OVER PART OF WESTMEAD
HOSPITAL, WESTMEAD, BEING LOT 1 IN DP1077852 & LOT
100 IN DP1119583.**

datum AHD	project number 32572	reference number 40946DT
site Area N/A	scale 1:200 @A1	date of survey 28/07/14
LGA PARRAMATTA	SHEET OF 52 SHEETS	37

