



Appendix C Architectural drawings

Prepared by HDR Rice Daubney Architects


January 2016

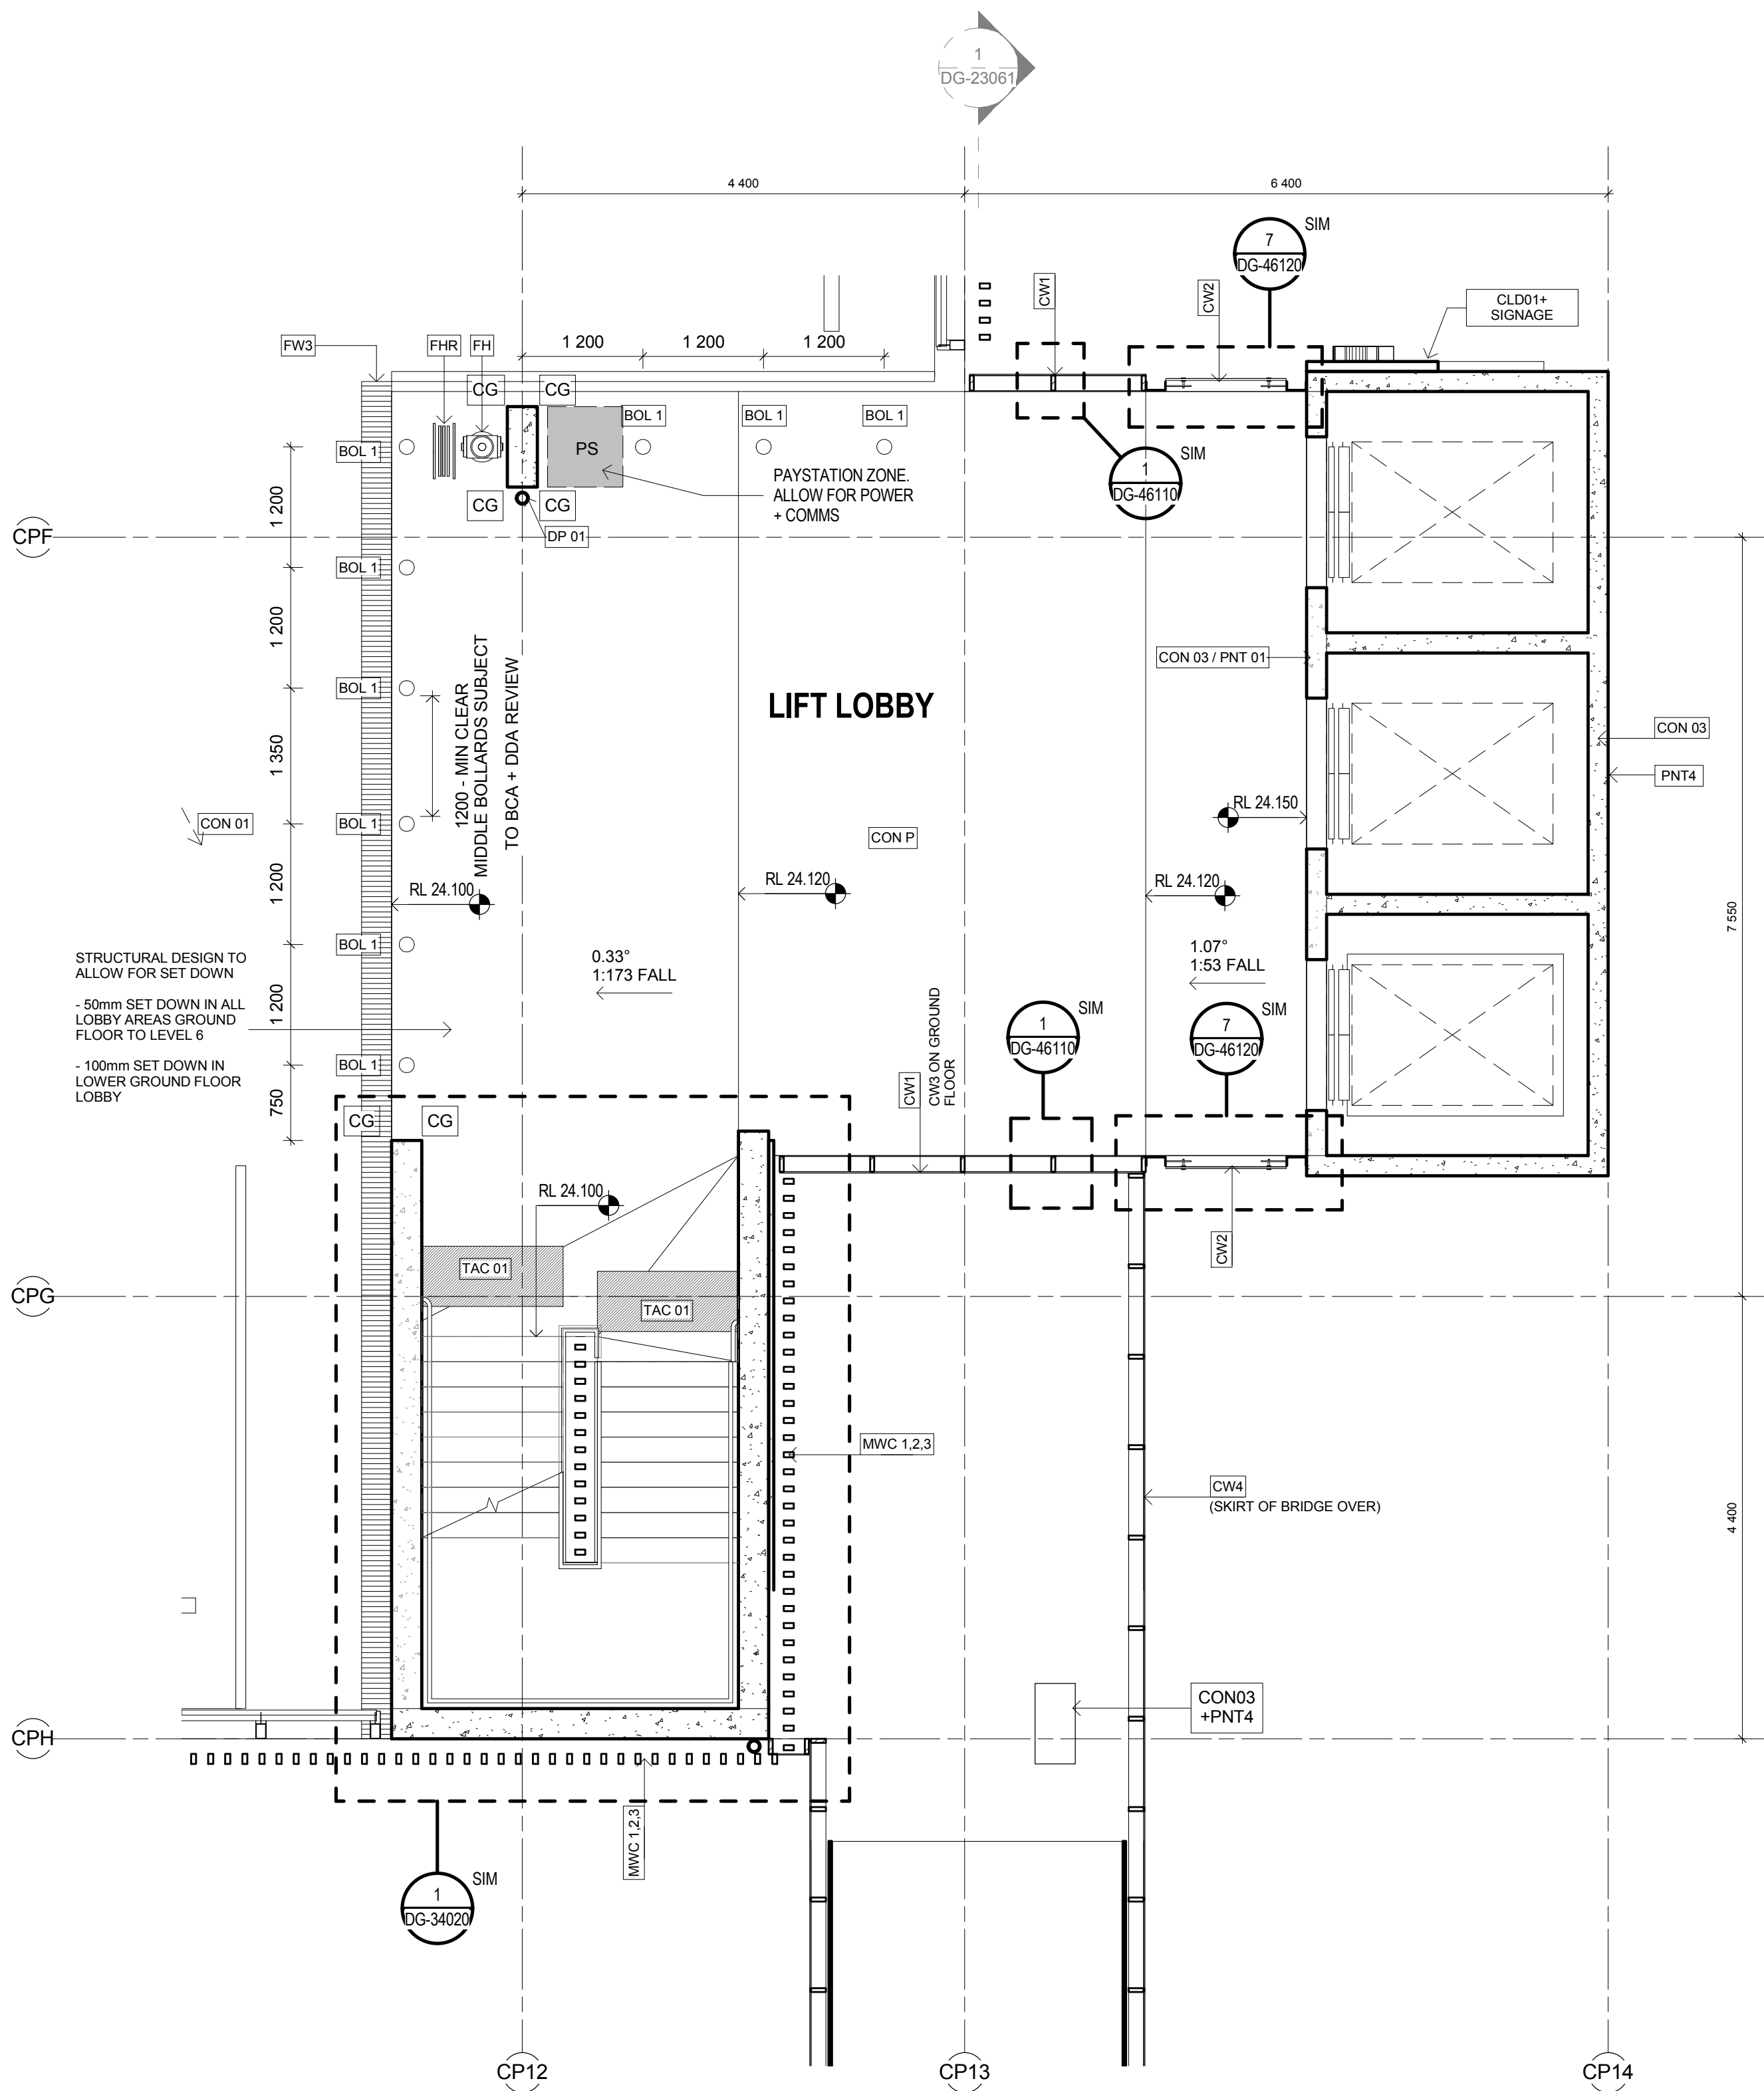

1 Lift Lobby - Level 1 - Typical
1 : 50

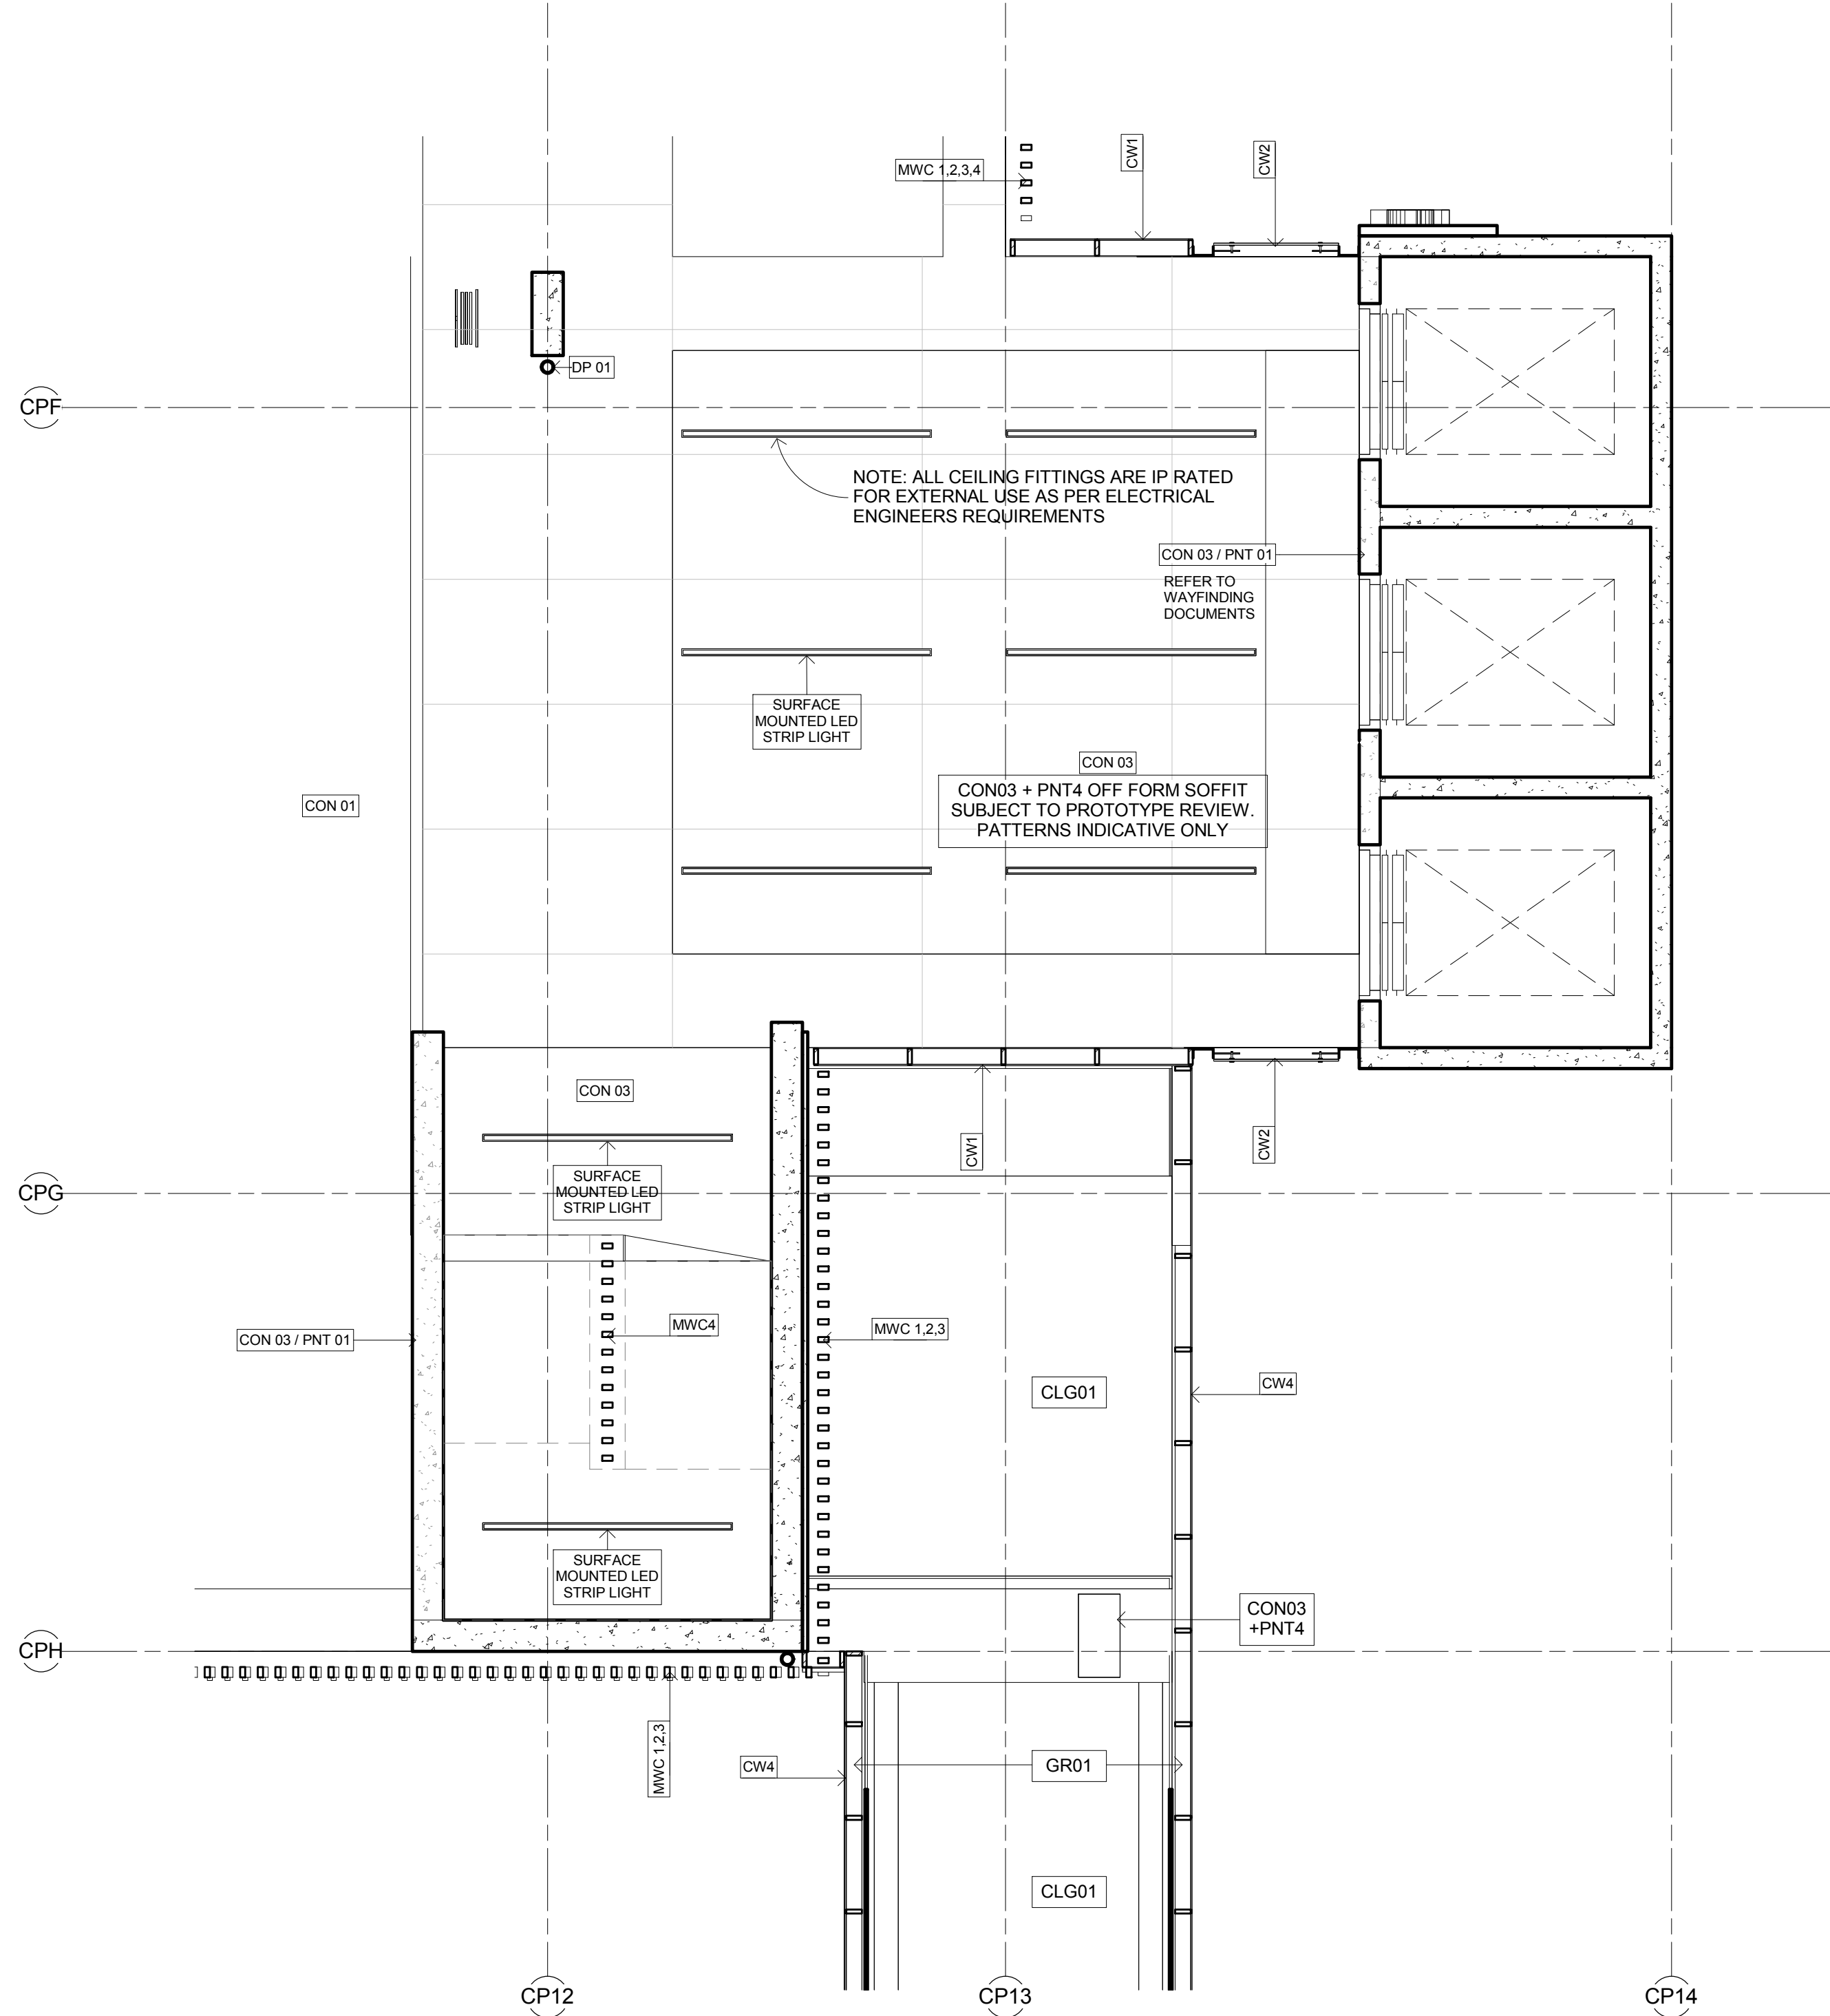

2 Lift Lobby RCP - Level 1
1 : 50

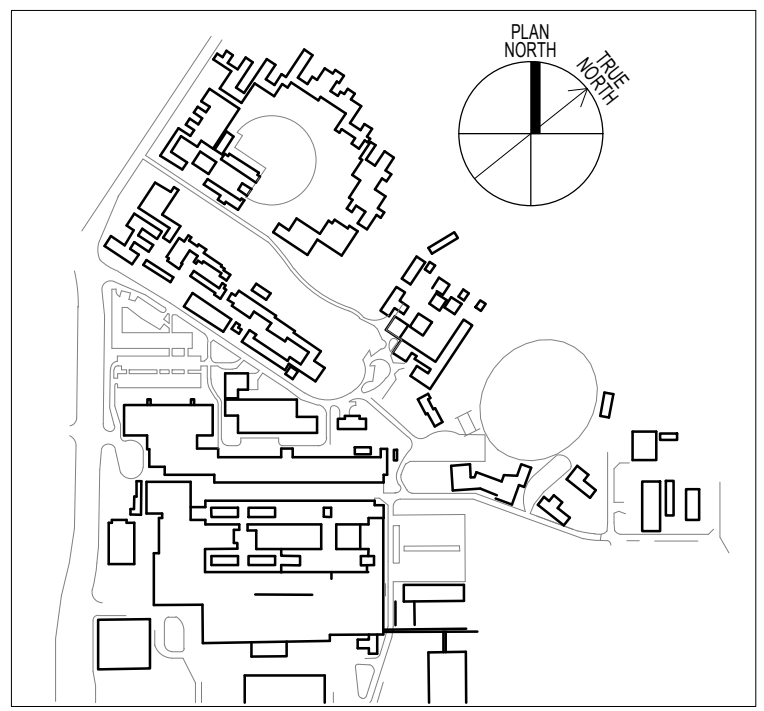

THIS DOCUMENT IS THE COPYRIGHT OF THE HDR GROUP (NSW) PTY LTD
ALL THE INFORMATION ILLUSTRATED ON THIS DOCUMENT IS TO BE CHECKED AND VERIFIED ON SITE
IN THE EVENT OF DISCREPANCIES REFER TO ARCHITECT PRIOR TO COMMENCEMENT OF THE WORK.
DO NOT SCALE DRAWINGS ELECTRONICALLY OR MANUALLY.

REV	DESCRIPTION	DRAWN	CHECK	DATE
1	TENDER	RT	TR	14/12/15

ISSUE FOR TENDER
NOT FOR CONSTRUCTION

CLIENT:
NSW HEALTH INFRASTRUCTURE
Level 6, 77 Pacific Highway
North Sydney NSW 2060

PROJECT MANAGER:
PRICE WATERHOUSE COOPERS

Darling Park
201 Sussex Street
Sydney NSW 2000

Health Infrastructure
askhndrr@hdrincosidney.com

P: (02) 9978 5427
F: (02) 8904 1377
www.hinfra.health.nsw.gov.au

P: (02) 8266 2750
F: (02) 8266 2780
www.pwc.com.au

LEAD ARCHITECT:

HDR | RD + MSJ

Lvl 1, 110 Walker Street
North Sydney NSW 2060

P: (02) 9966 2666
F: (02) 9959 3015
askhndrr@hdrincosidney.com




WESTMEAD MULTI STOREY CARPARK
Cnr Institute Road and Darcy Road
Westmead NSW 2145

Westmead Redevelopment
Building health. Transforming lives.

DRAWING TITLE:
LIFT LOBBY PLAN + RCP - TYPICAL

SCALE: 1 : 50	DOHRS NUMBER: 5335	CHECKED: TR
PROJECT NUMBER: 232186	DRAWING NUMBER: MSC-HDR-AR-DG-230101	ISSUE:

C:\m\232186-ADMSCP-SHIFTED CENTRAL_.rvt
14/12/2015 10:40:33 AM

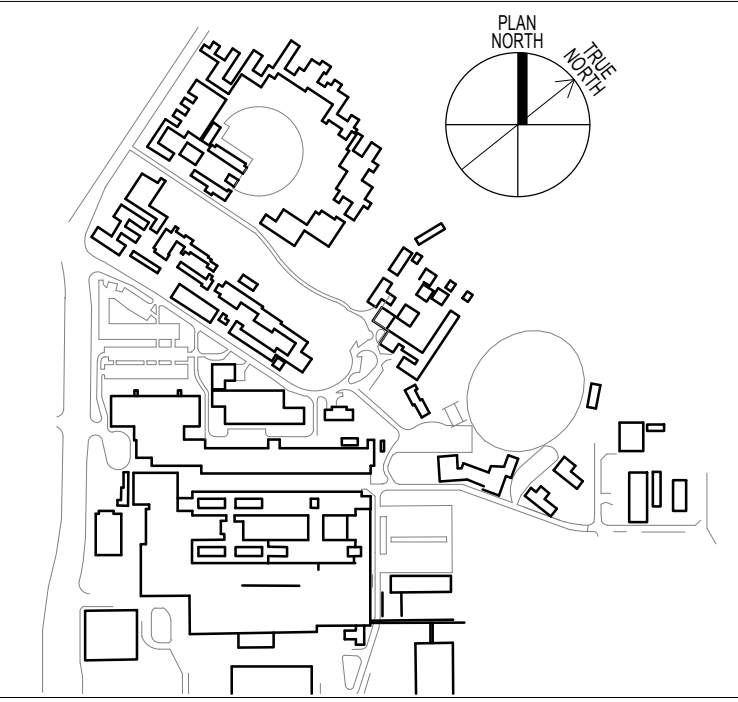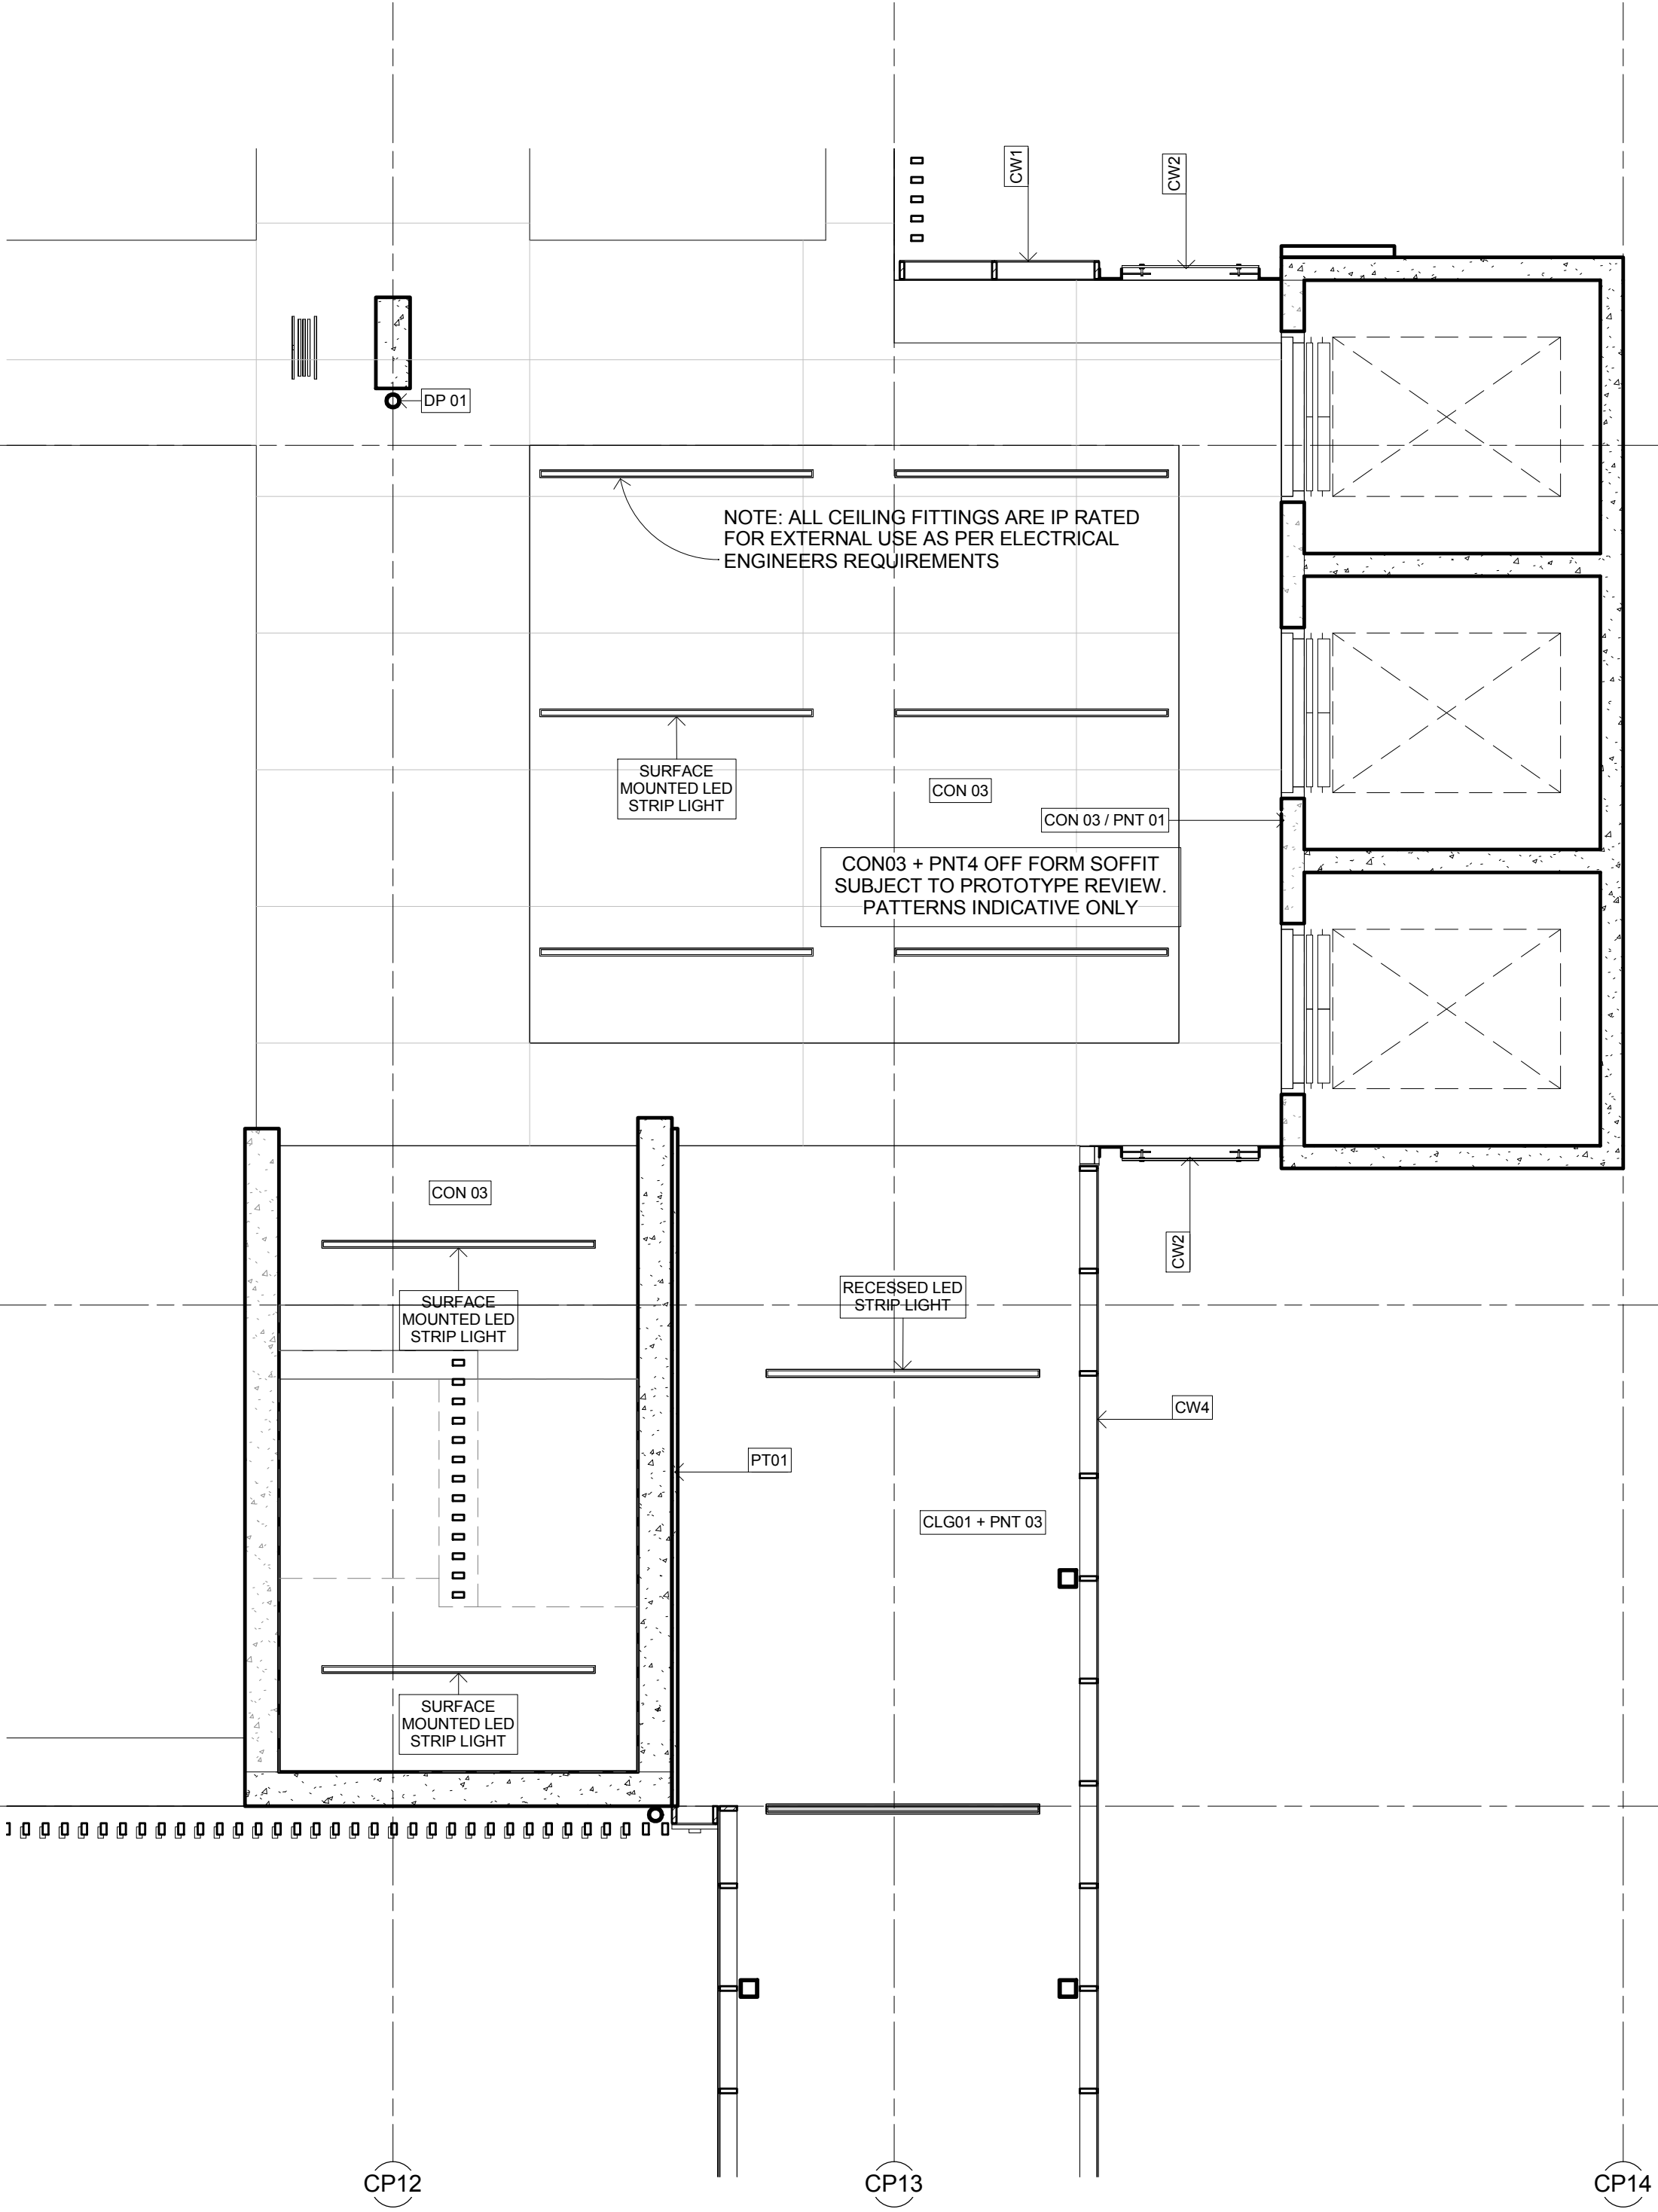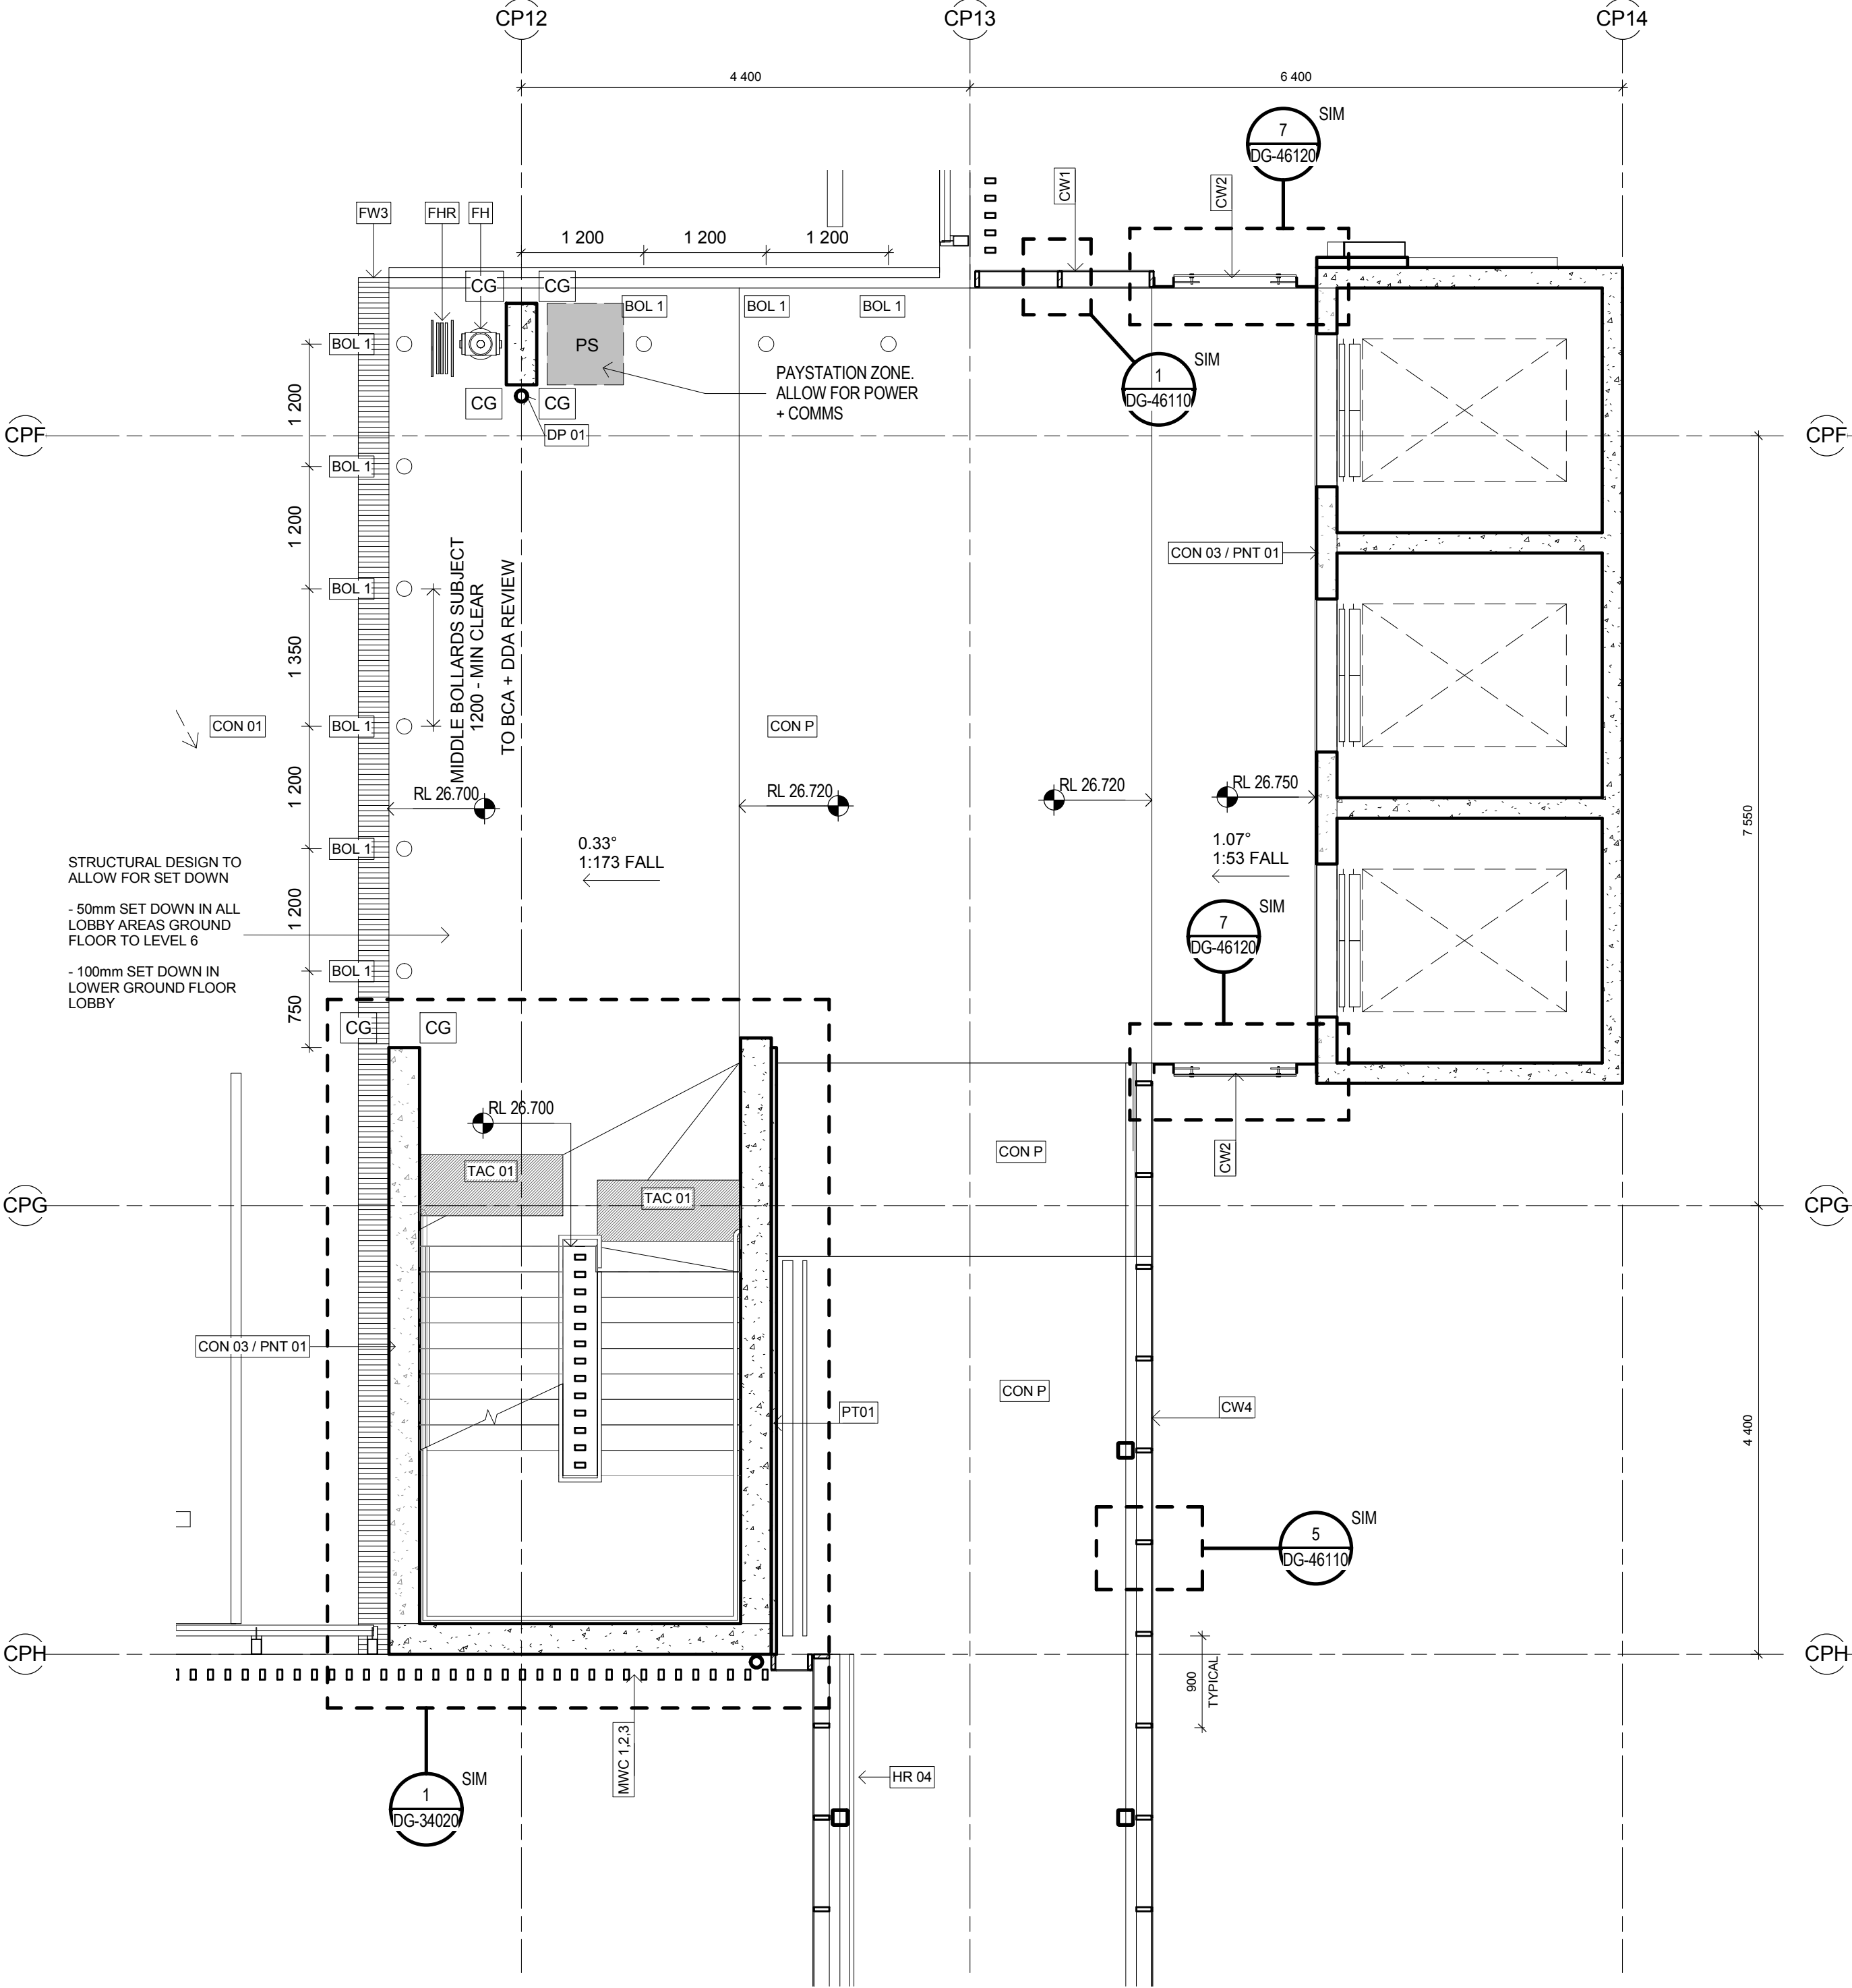

THIS DOCUMENT IS THE COPYRIGHT OF THE HDR GROUP (NSW) PTY LTD
ALL THE INFORMATION ILLUSTRATED ON THIS DOCUMENT IS TO BE CHECKED AND VERIFIED ON SITE
IN THE EVENT OF DISCREPANCIES REFER TO ARCHITECT PRIOR TO COMMENCEMENT OF THE WORK.
DO NOT SCALE DRAWINGS ELECTRONICALLY OR MANUALLY.

REV	DESCRIPTION	DRAWN	CHECK	DATE
1	TENDER	RT	TR	14/12/15

ISSUE FOR TENDER
NOT FOR CONSTRUCTION

CLIENT:
NSW HEALTH
INFRASTRUCTURE

Level 6, 77 Pacific Highway
North Sydney NSW 2060

P: (02) 9978 5427
F: (02) 8904 1377
www.hinfra.health.nsw.gov.au

PROJECT MANAGER:
PRICE WATERHOUSE
COOPERS

Darling Park
201 Sussex Street
Sydney NSW 2000

P: (02) 8266 2750
F: (02) 8266 2780
www.pwc.com.au

LEAD ARCHITECT:

HDR | RD + MSJ

Lvl 1, 110 Walker Street
North Sydney NSW 2060


P: (02) 9956 2666
F: (02) 9959 3015
askhddr@hdrincollins.com

WESTMEAD MULTI STOREY CARPARK
Cnr Institute Road and Darcy Road
Westmead NSW 2145


Westmead Redevelopment
Building health. Transforming lives.

DRAWING TITLE:
LIFT LOBBY PLAN + RCP - LEVEL 2

SCALE: 1: 50	DOWNS NUMBER: 5335	CHECKED: TR
PROJECT NUMBER: 232186	DRAWING NUMBER: MSC-HDR-AR-DG-230301	ISSUE:

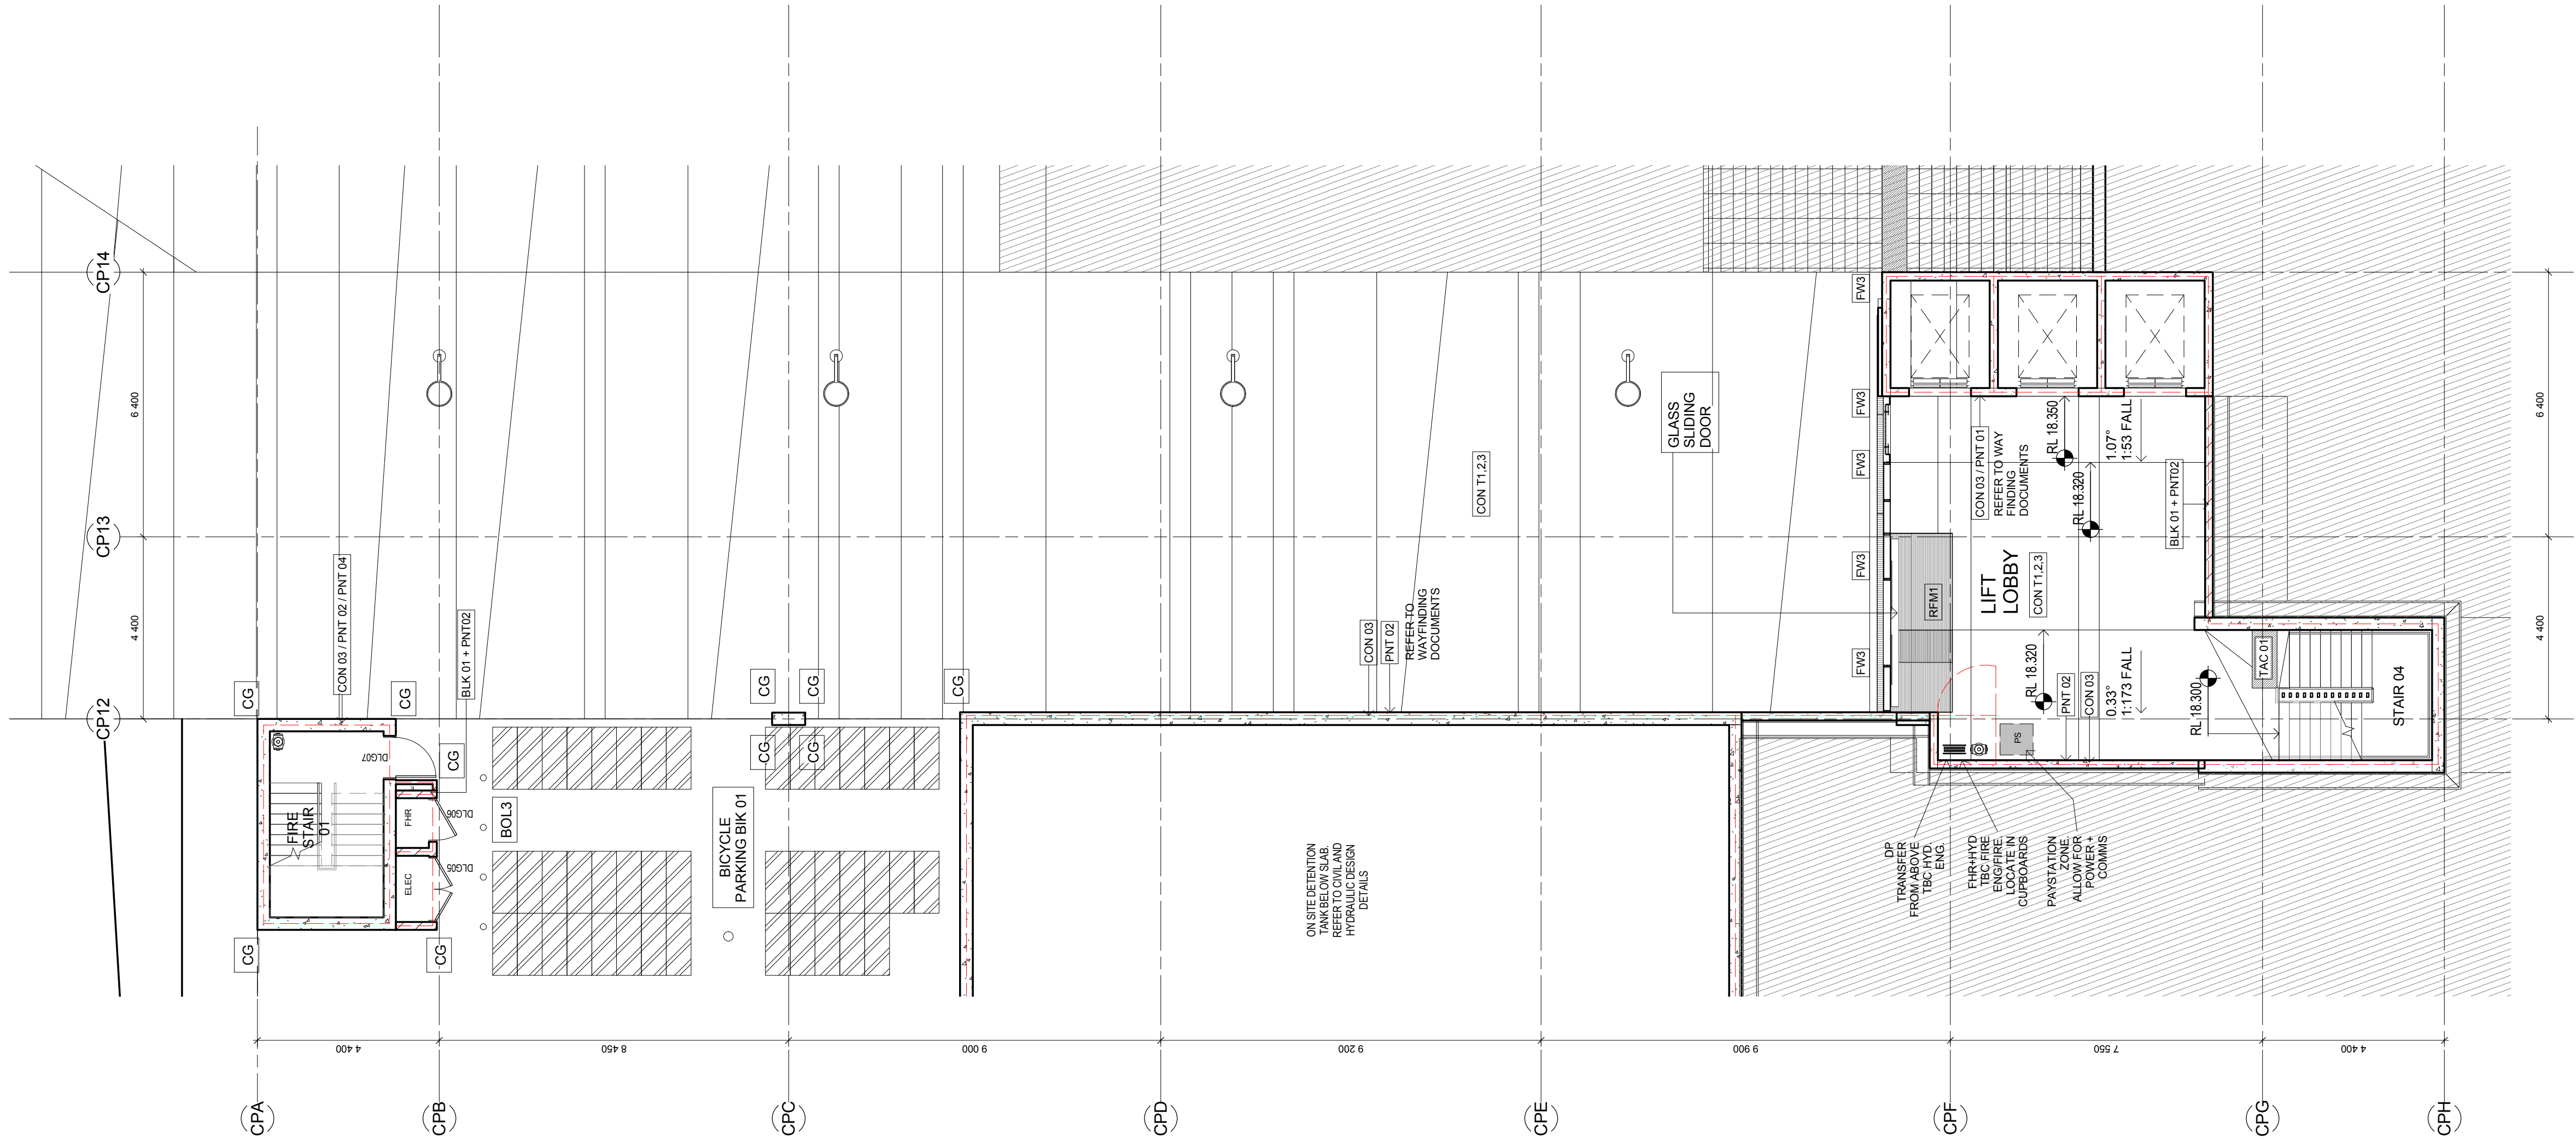


2 Plan - Lower Ground - Walkway
1:100

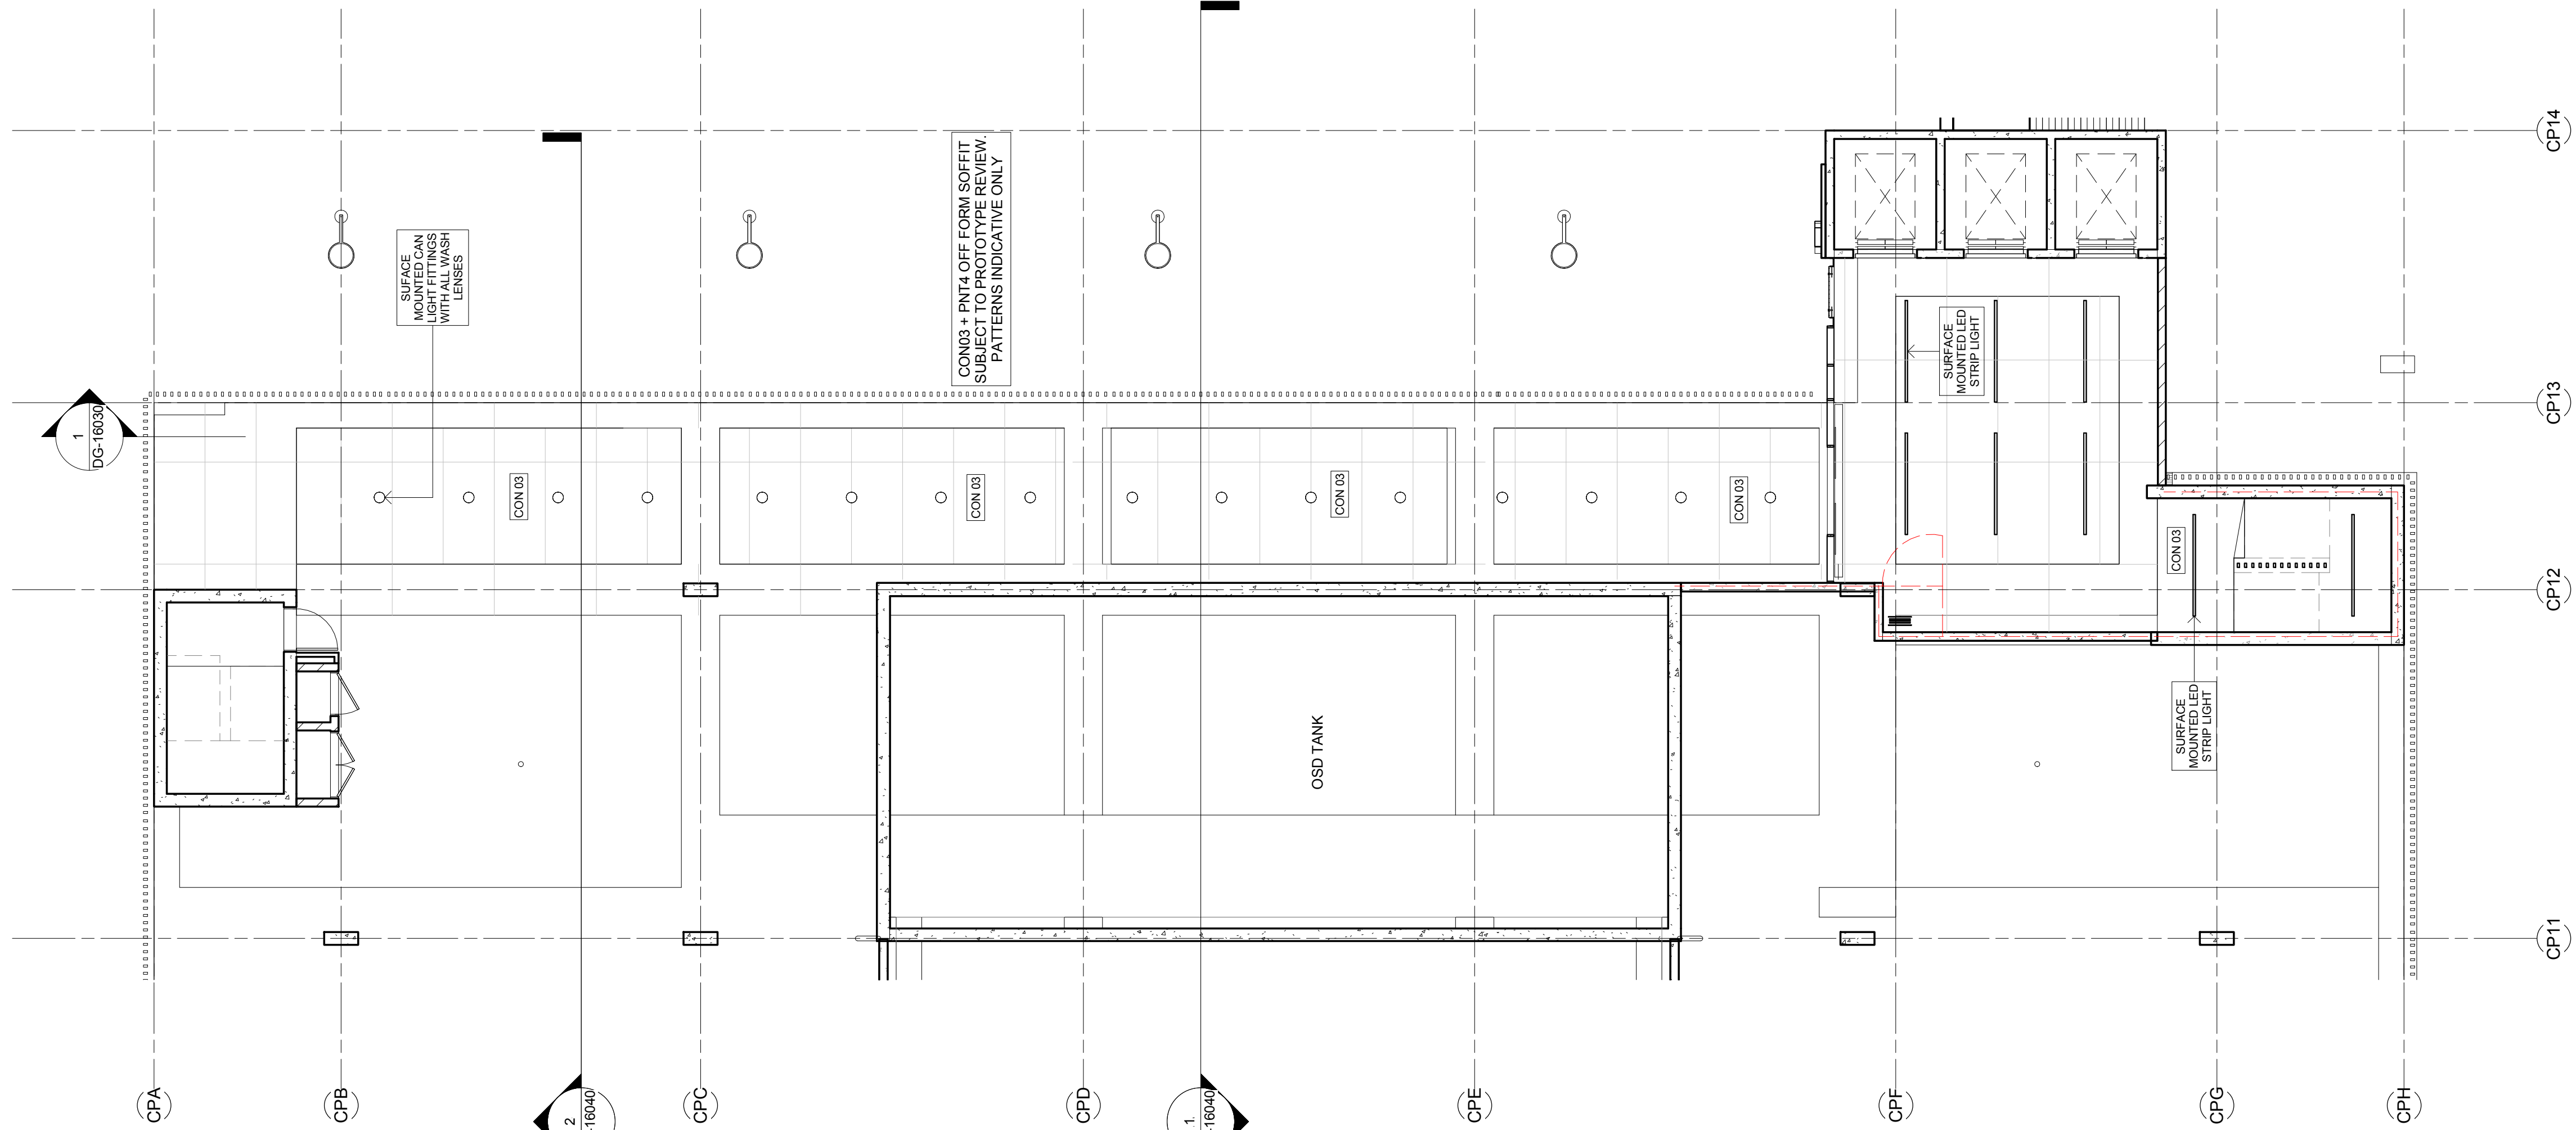

1 RCP - Lower Ground - Walkway
1:100

REV	DESCRIPTION	DRAWN	CHECK	DATE
1	TENDER	RT	TR	14/12/15

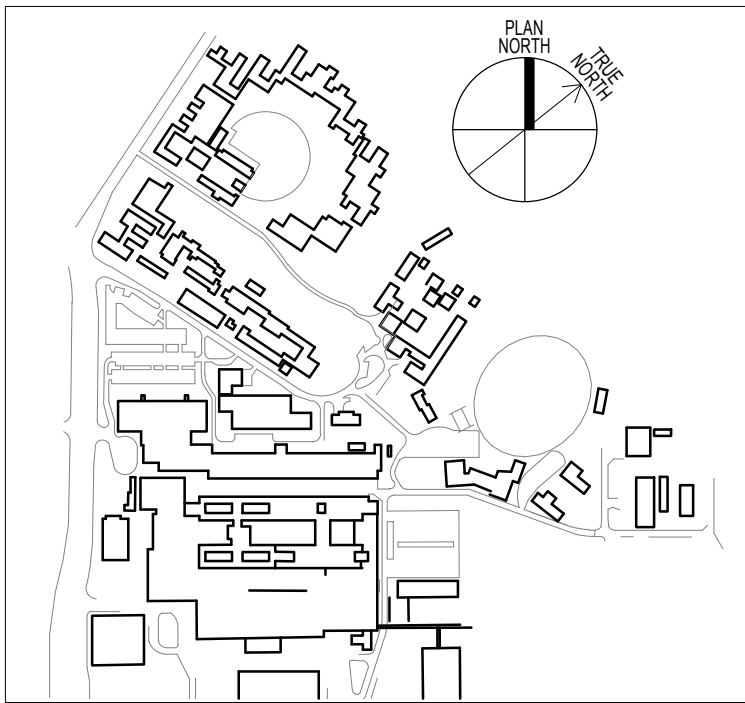

THIS DOCUMENT IS THE COPYRIGHT OF THE HDR GROUP (NSW) PTY LTD
ALL THE INFORMATION ILLUSTRATED ON THIS DOCUMENT IS TO BE CHECKED AND VERIFIED ON SITE
IN THE EVENT OF DISCREPANCIES REFER TO ARCHITECT PRIOR TO COMMENCEMENT OF THE WORK.
DO NOT SCALE DRAWINGS ELECTRONICALLY OR MANUALLY.

ISSUE FOR TENDER
NOT FOR CONSTRUCTION

CLIENT:
NSW HEALTH
INFRASTRUCTURE


Health
Infrastructure

Level 6, 77 Pacific Highway
North Sydney NSW 2060

P: (02) 9978 5427
F: (02) 8904 1377
www.hinfra.health.nsw.gov.au

PROJECT MANAGER:
PRICE WATERHOUSE
COOPERS



Darling Park
201 Sussex Street
Sydney NSW 2000

P: (02) 8266 2750
F: (02) 8266 2780
www.pwc.com.au

LEAD ARCHITECT:

HDR | RD + MSJ

Lvl 1, 110 Walker Street
North Sydney NSW 2060

P: (02) 9966 2666
F: (02) 9959 3015
askhdro@hdrincosidney.com

WESTMEAD MULTI STOREY CARPARK
Cnr Institute Road and Darcy Road
Westmead NSW 2145


Westmead Redevelopment
Building health. Transforming lives.

DRAWING TITLE:
LOWER GROUND UNDERCROFT

SCALE:
1:100


DOHS NUMBER:
5335

CHECKED:
TR


PROJECT NUMBER:
232186

DRAWING NUMBER:
MSC-HDR-AR-DG-230401


ISSUE:

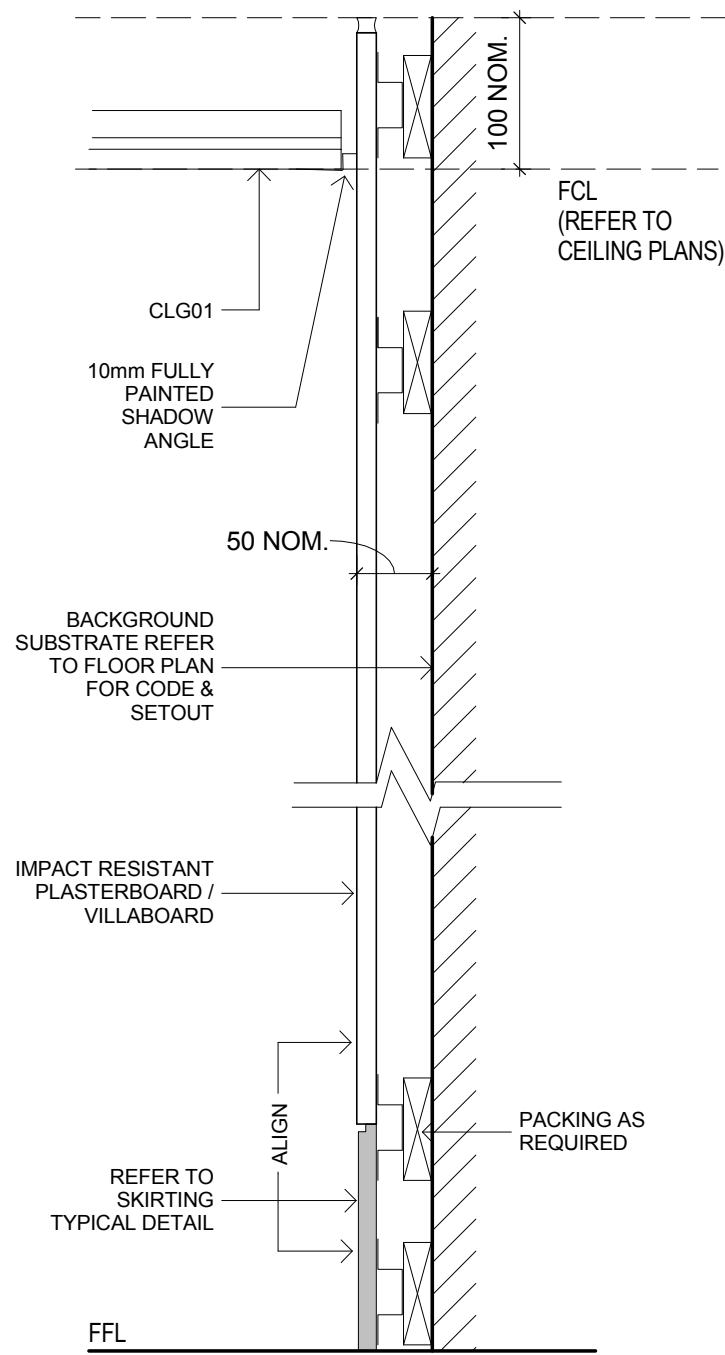


1 PT01-DETAIL SECTION
1:5

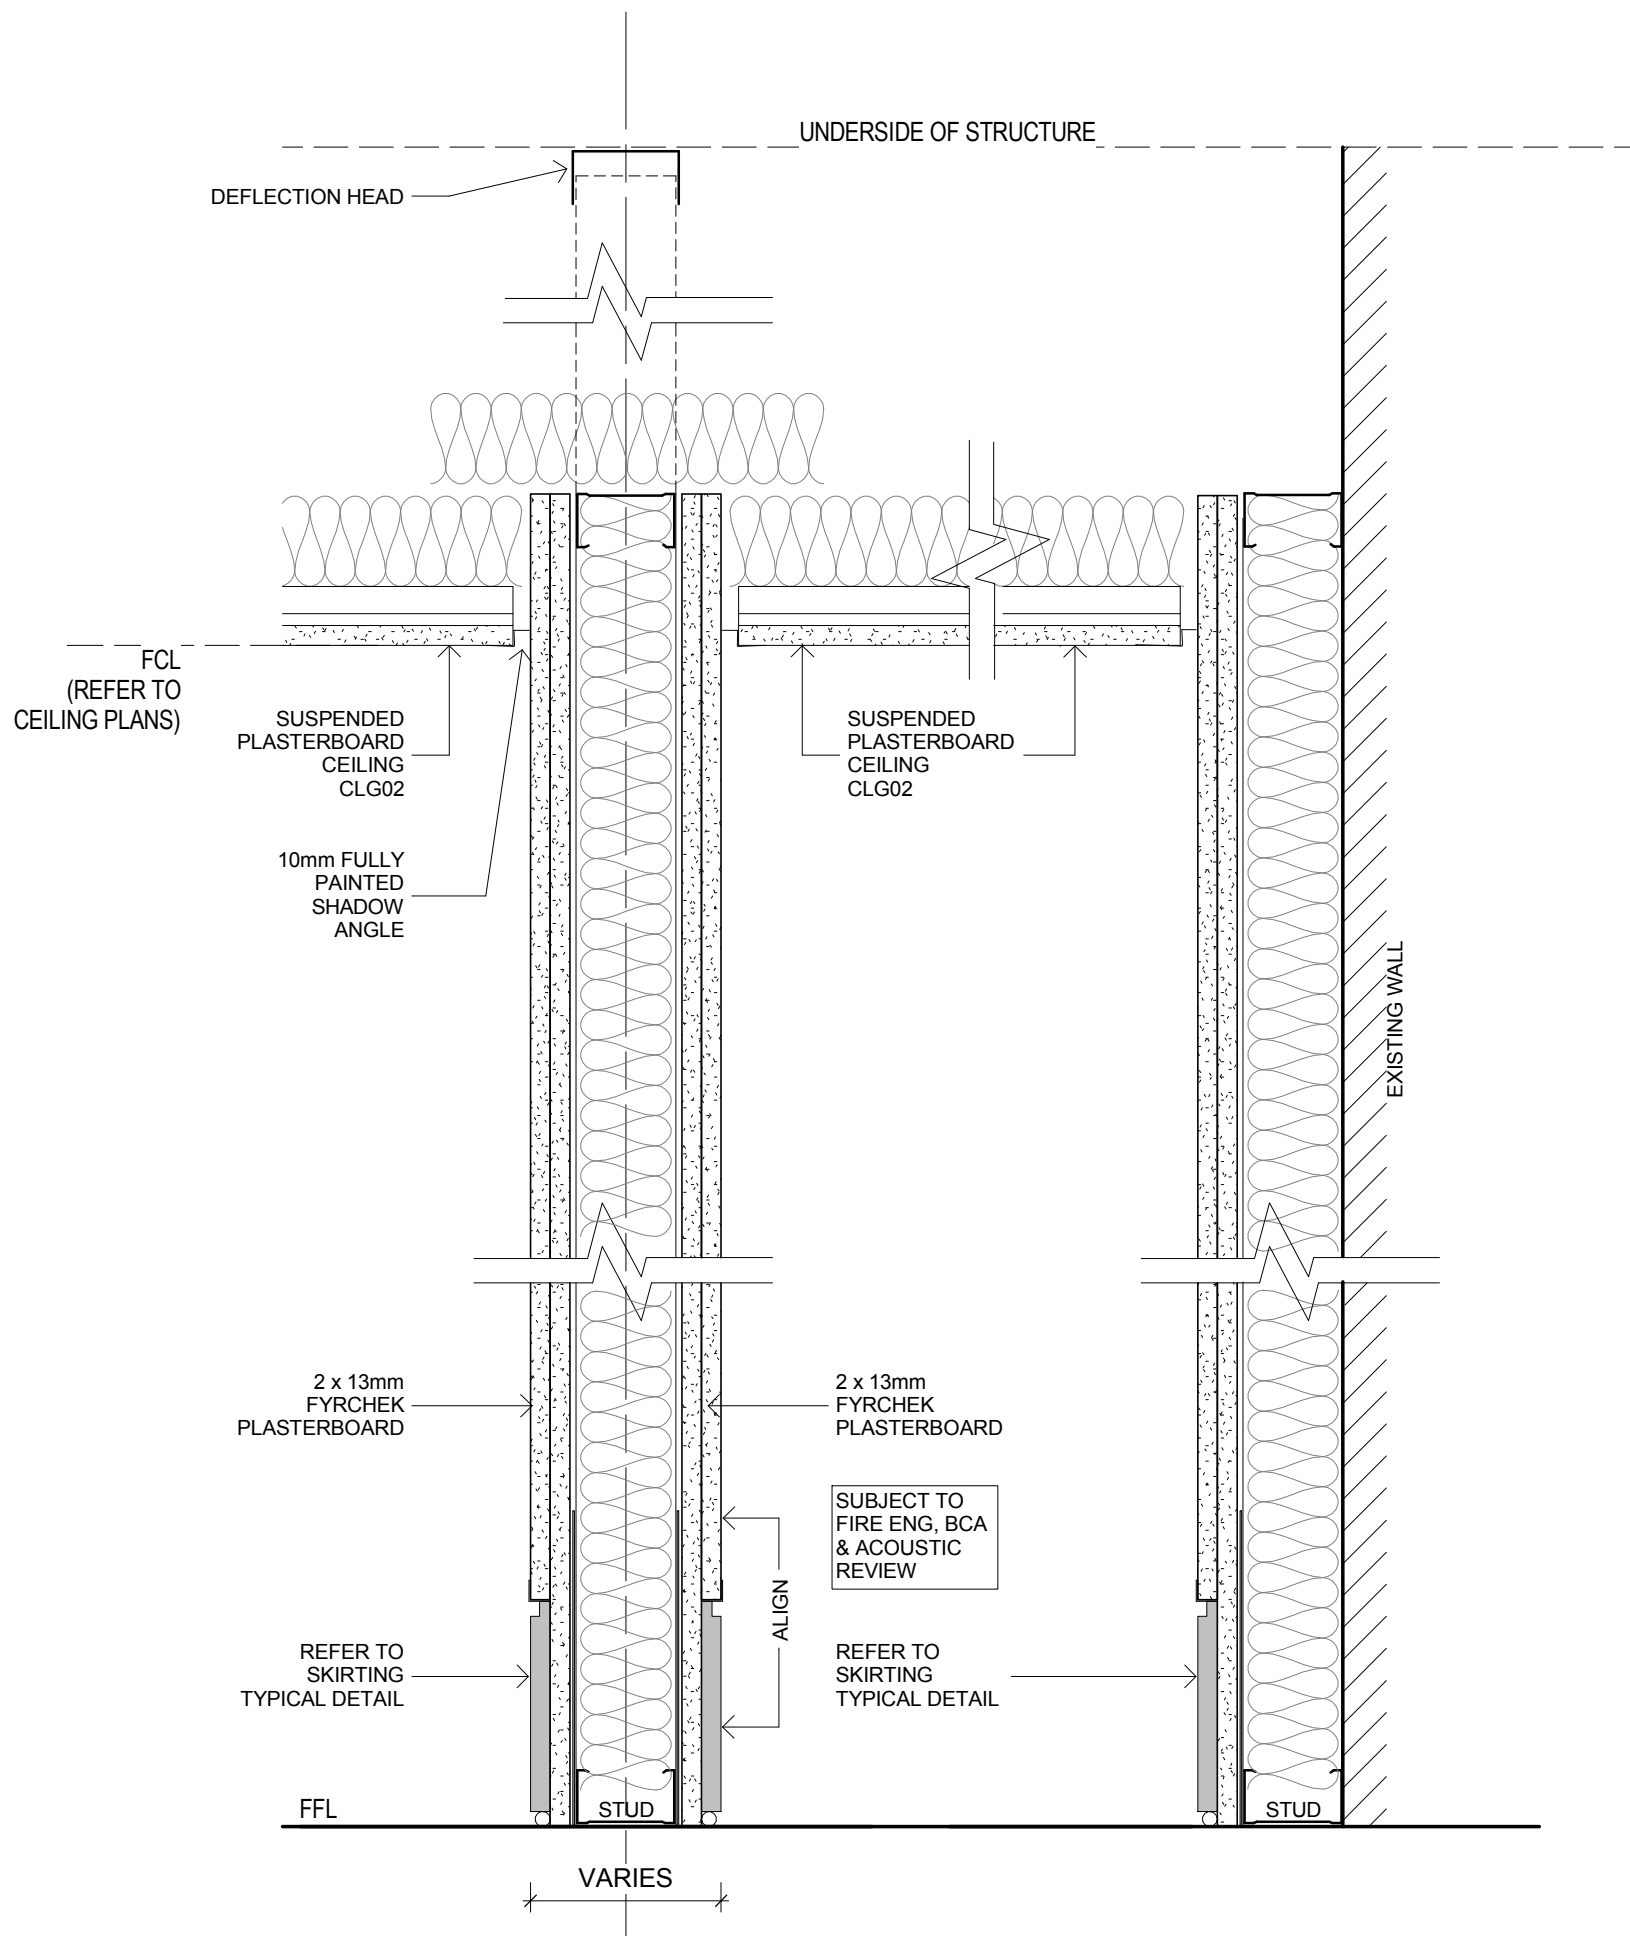


2 PT02-DETAIL SECTION
1:5

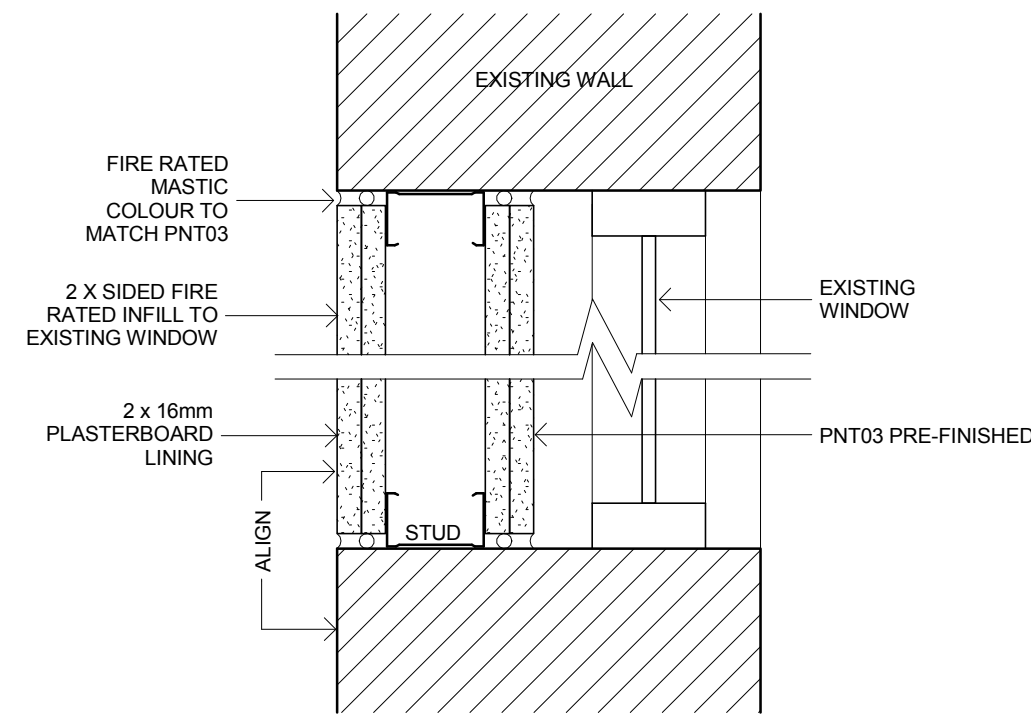


3 PT03-DETAIL SECTION
1:5

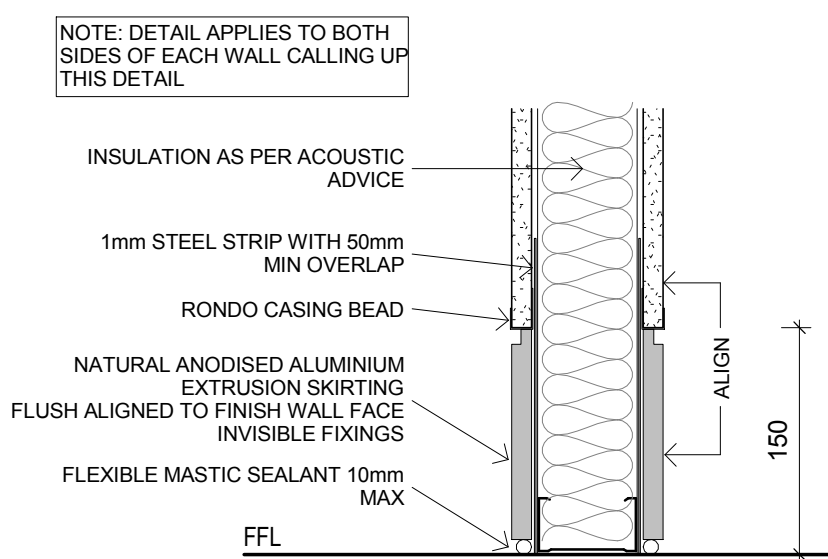


4 SK01-SKIRTING SECTION DETAIL
1:5

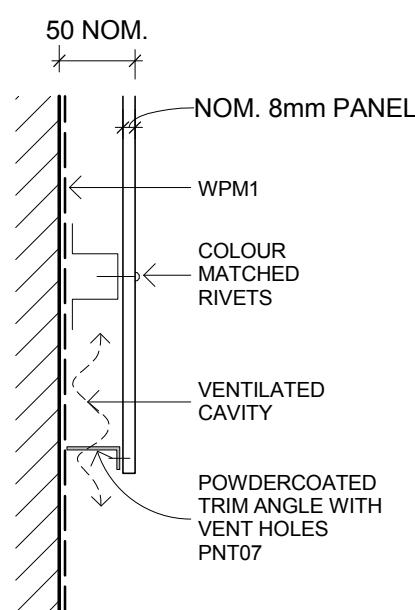


5 CLD01-SECTION DETAIL
1:5

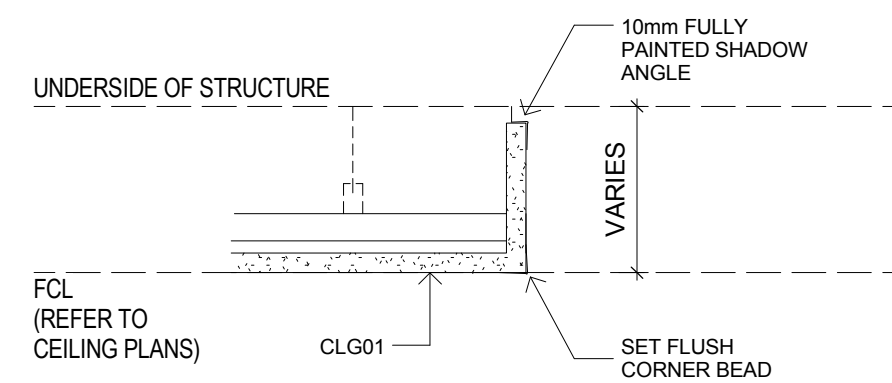

6 CLG01,CLG02-BULKHEAD SECTION DETAIL
1:5

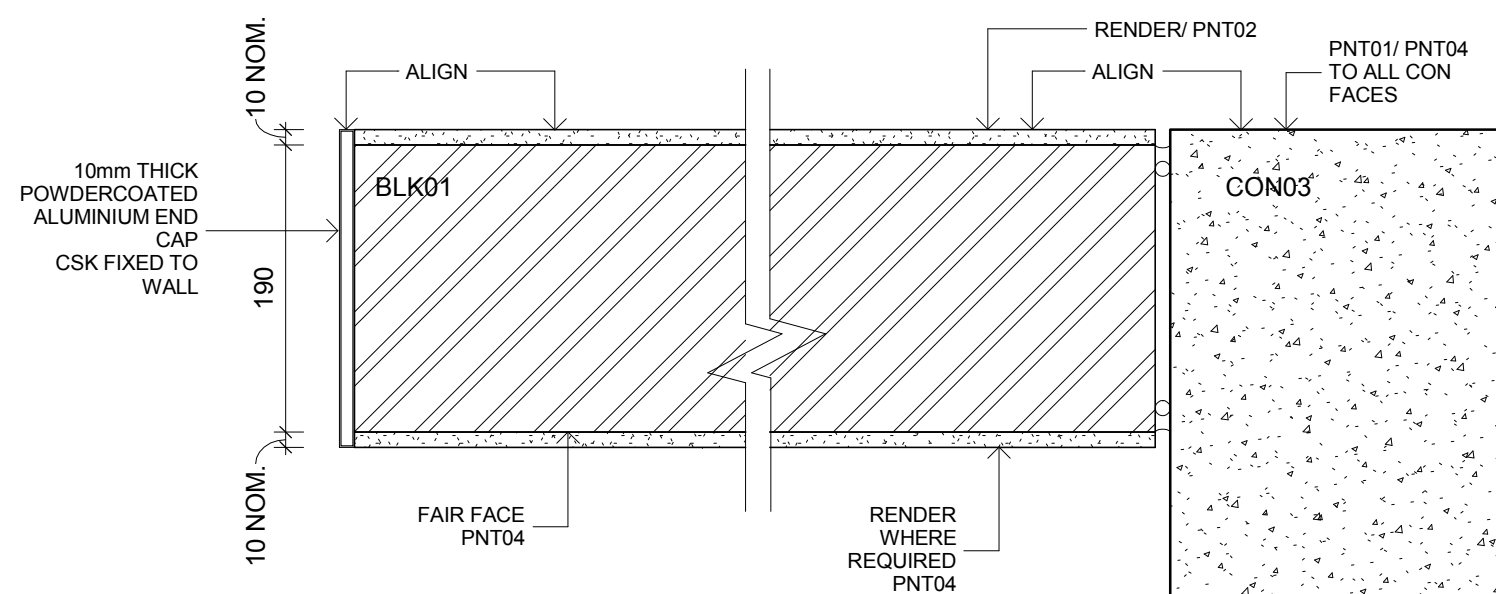

7 RENDERED BLK JUNCTION-PLAN DETAIL
1:5

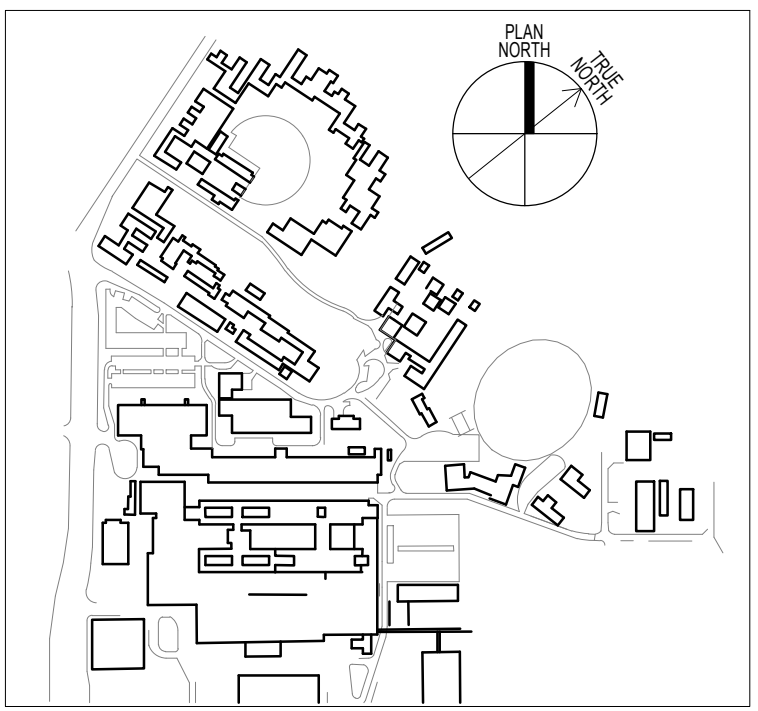

THIS DOCUMENT IS THE COPYRIGHT OF THE HDR GROUP (NSW) PTY LTD
ALL THE INFORMATION ILLUSTRATED ON THIS DOCUMENT IS TO BE CHECKED AND VERIFIED ON SITE
IN THE EVENT OF DISCREPANCIES REFER TO ARCHITECT PRIOR TO COMMENCEMENT OF THE WORK.
DO NOT SCALE DRAWINGS ELECTRONICALLY OR MANUALLY.

REV	DESCRIPTION	DRAWN	CHECK	DATE
1	TENDER	RT	TR	14/12/15

ISSUE FOR TENDER
NOT FOR CONSTRUCTION

CLIENT:
NSW HEALTH
INFRASTRUCTURE



Level 6, 77 Pacific Highway
North Sydney NSW 2060

P: (02) 9978 5427
F: (02) 8904 1377
www.hinfra.health.nsw.gov.au

PROJECT MANAGER:
PRICE WATERHOUSE
COOPERS



Darling Park
201 Sussex Street
Sydney NSW 2000

P: (02) 8266 2750
F: (02) 8266 2780
www.pwc.com.au

LEAD ARCHITECT:

HDR | RD + MSJ

Lvl 1, 110 Walker Street
North Sydney NSW 2060

P: (02) 9956 2666
F: (02) 9959 3015
askhddr@hdrincosuldney.com

WESTMEAD MULTI STOREY CARPARK
Cnr Institute Road and Darcy Road
Westmead NSW 2145



DRAWING TITLE:
PARTITION DETAILS

SCALE: 1:5	DOHS NUMBER: 5335	CHECKED: TR
PROJECT NUMBER: 232186	DRAWING NUMBER: MSC-HDR-AR-DG-470101	ISSUE: