




## **Appendix C Architectural drawings**

---

*Prepared by HDR Rice Daubney Architects*

*January 2016*



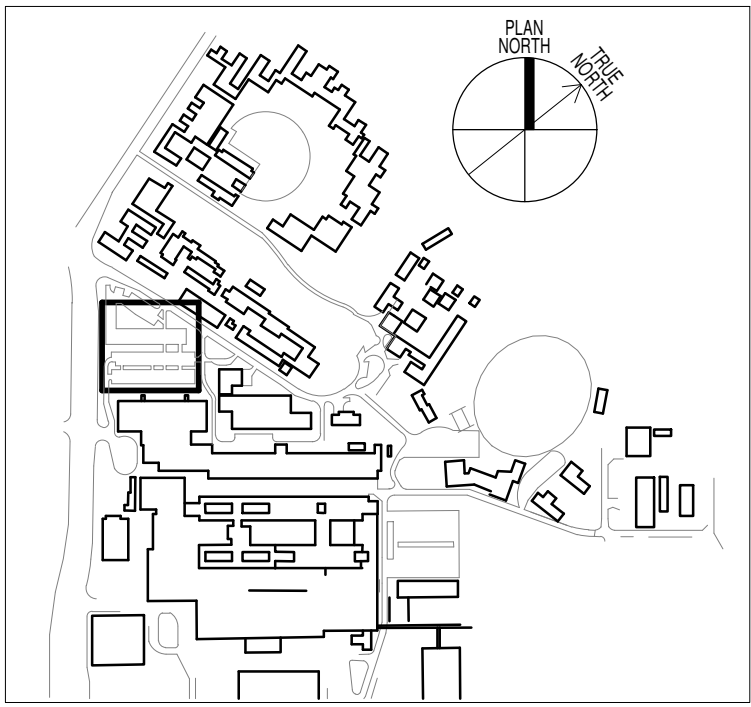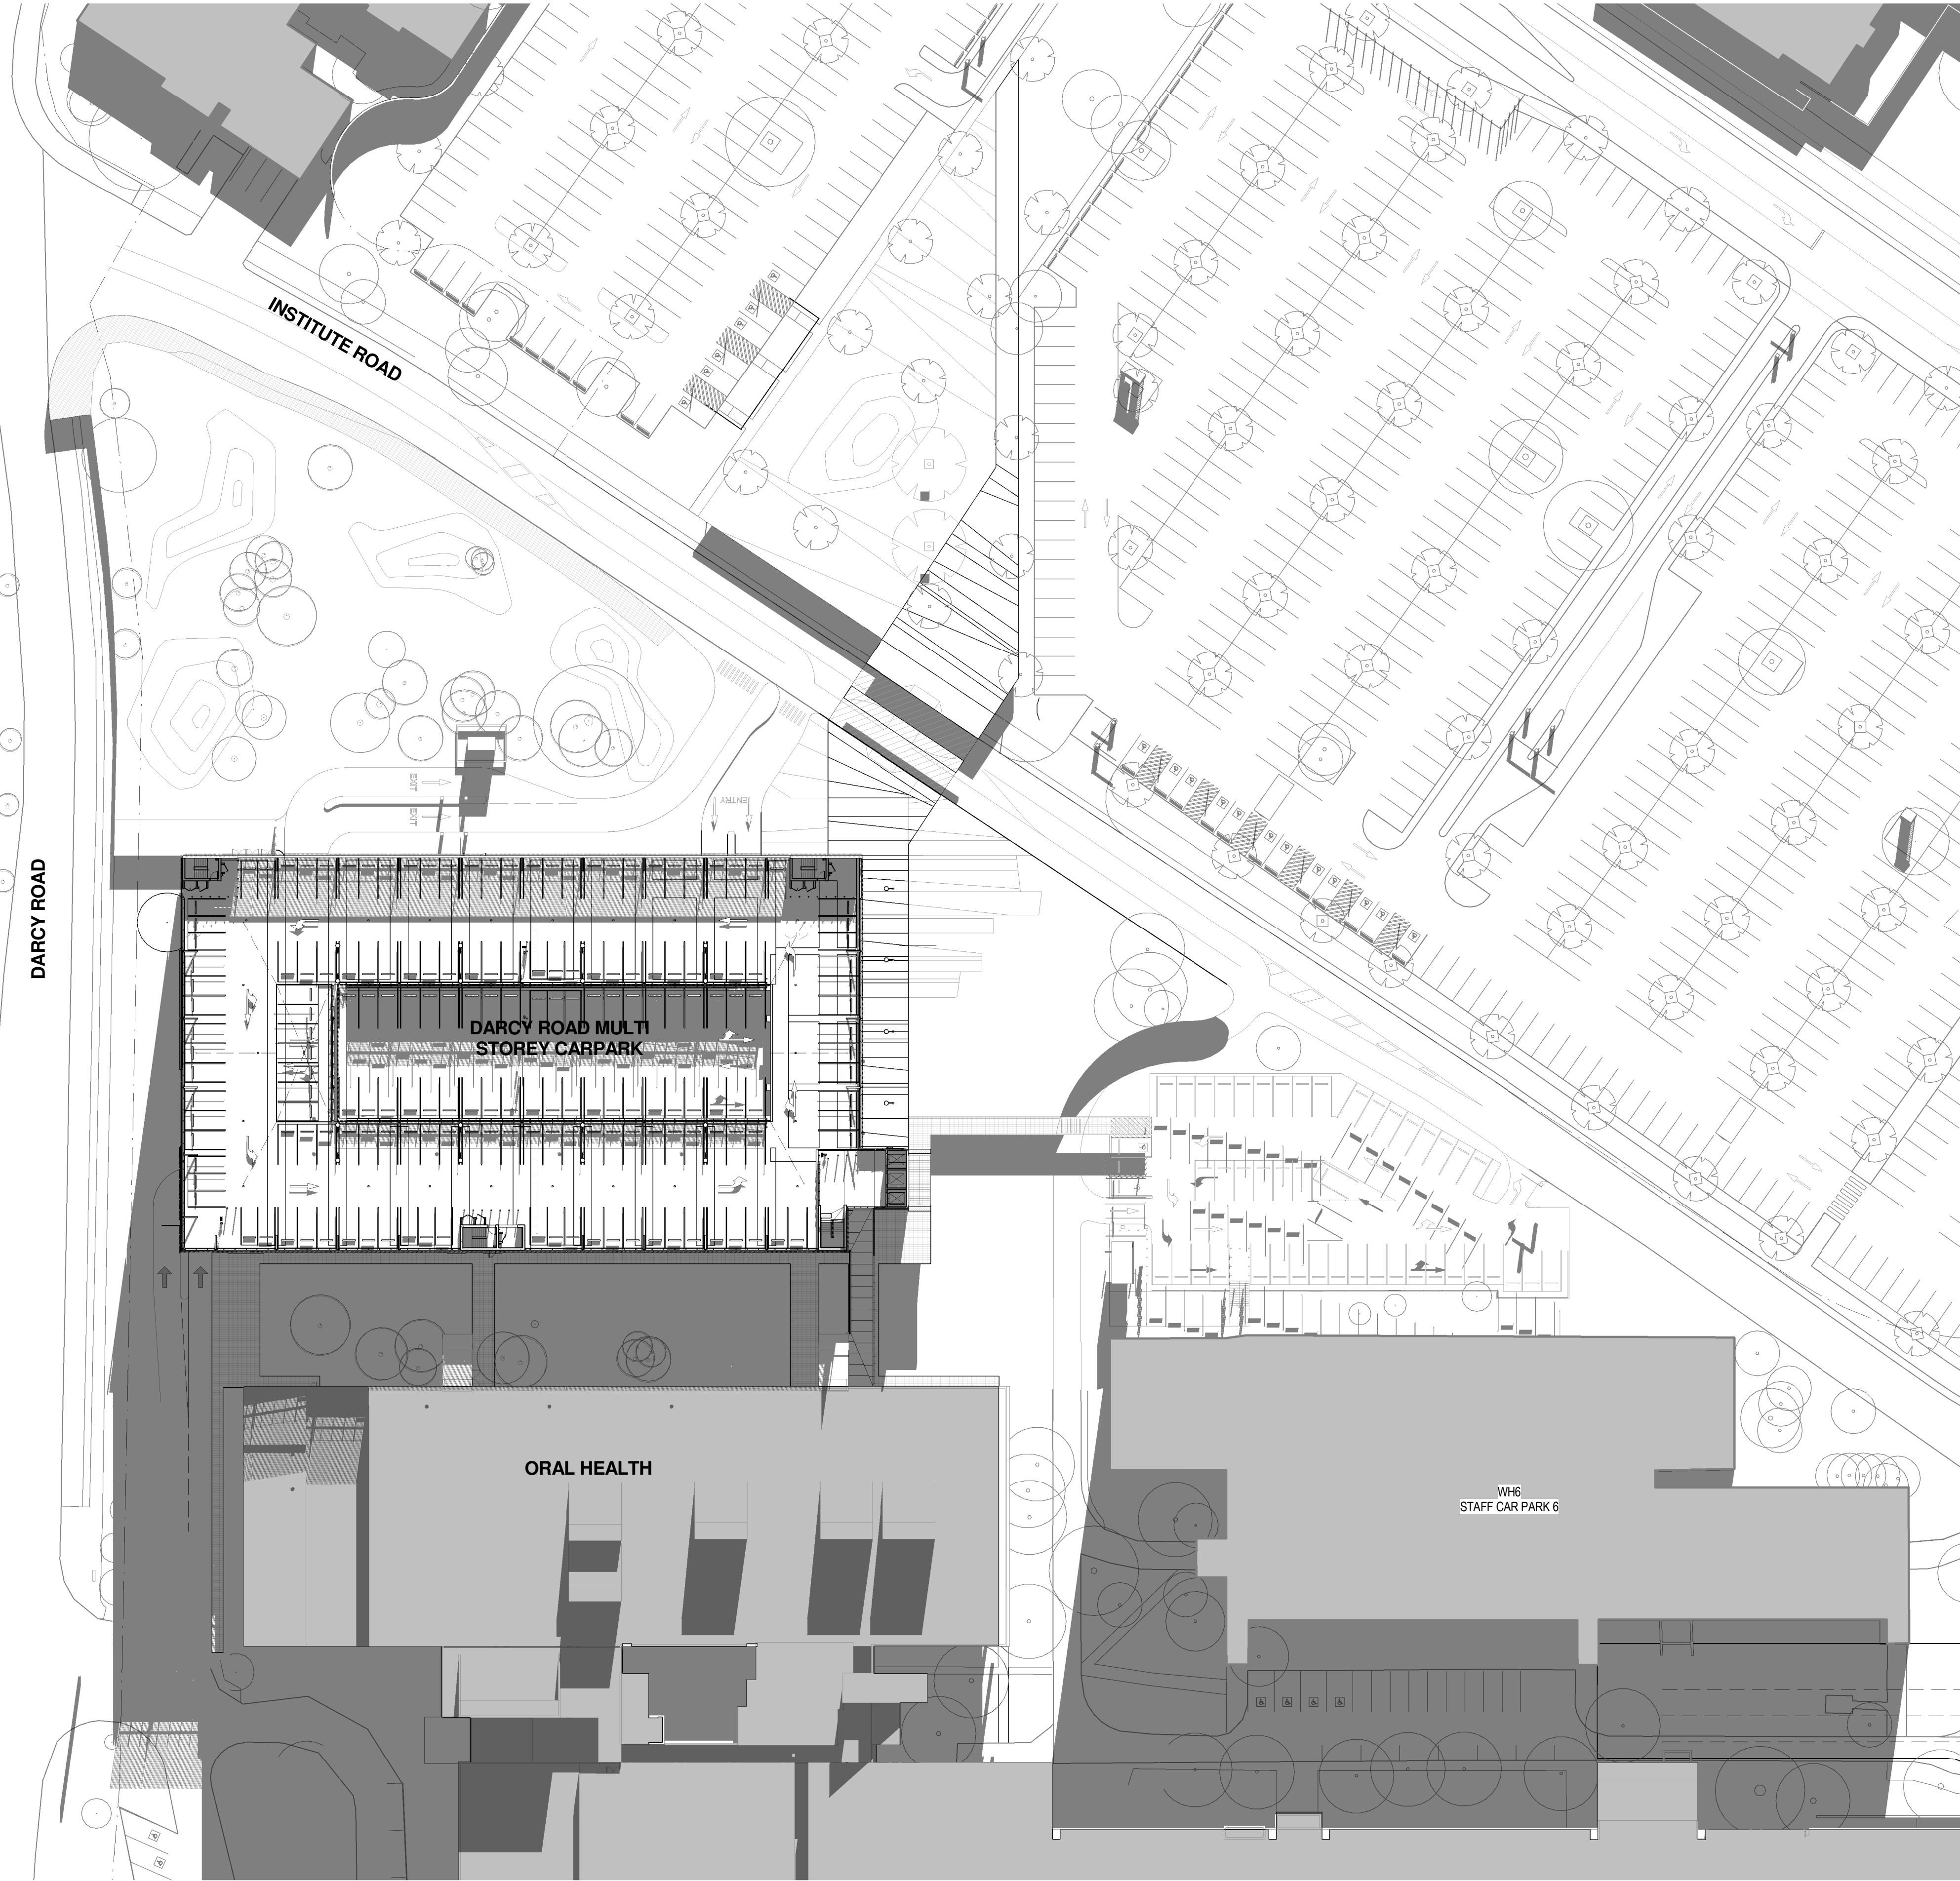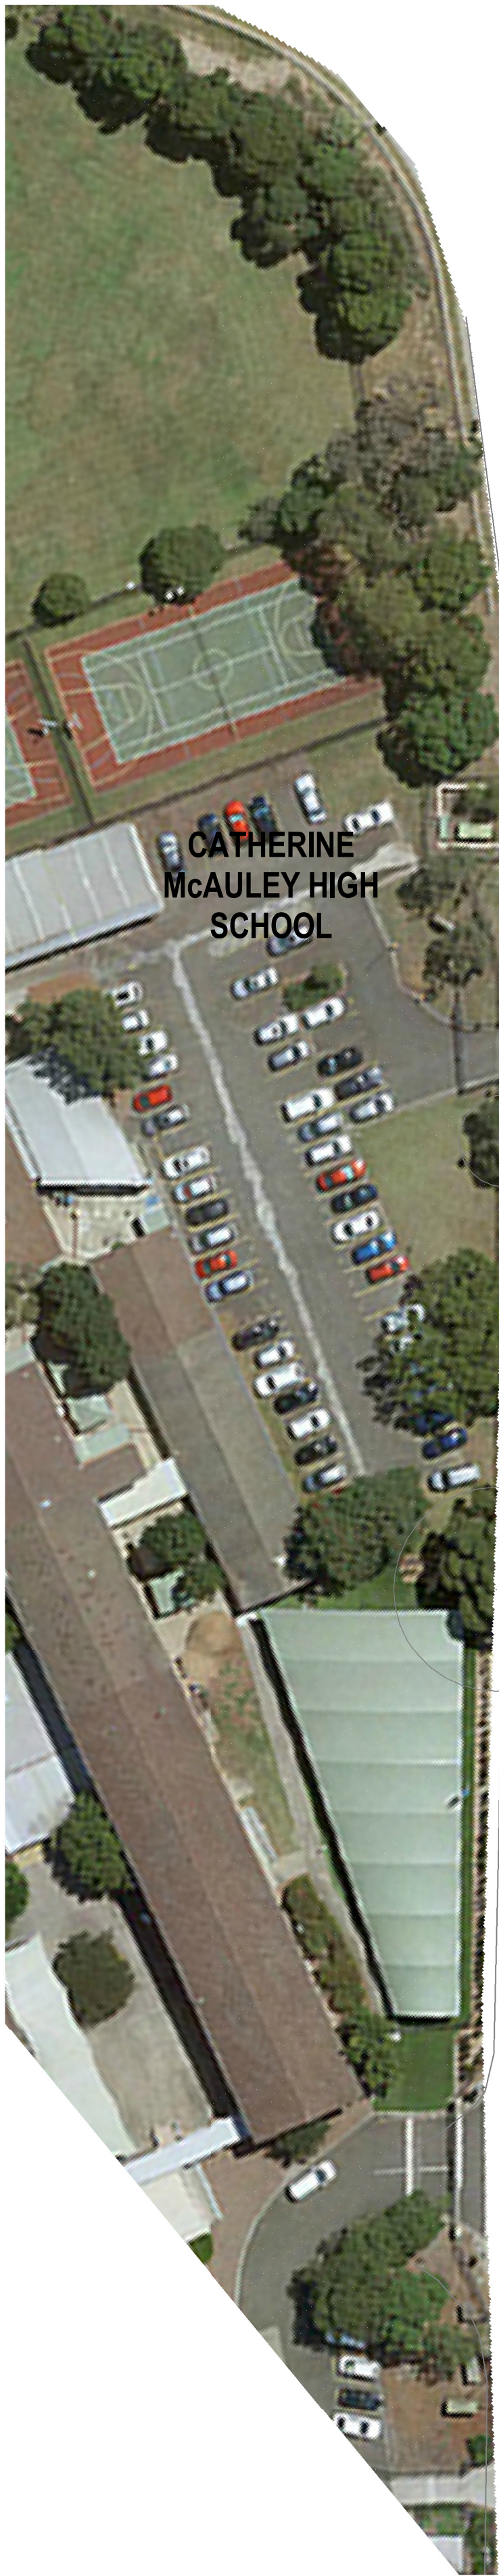

THIS DOCUMENT IS THE COPYRIGHT OF THE HDR GROUP (NSW) PTY LTD  
ALL THE INFORMATION ILLUSTRATED ON THIS DOCUMENT IS TO BE CHECKED AND VERIFIED ON SITE  
IN THE EVENT OF DISCREPANCIES REFER TO ARCHITECT PRIOR TO COMMENCEMENT OF THE WORK.  
DO NOT SCALE DRAWINGS ELECTRONICALLY OR MANUALLY.

| REV | DESCRIPTION                         | DRAWN | CHECK | DATE       |
|-----|-------------------------------------|-------|-------|------------|
| 1   | SSD APPROVAL                        | RT    | EG    | 29/10/2015 |
| 2   | UPDATE TO SUIT BUILDING DEVELOPMENT | RT    | EG    | 20/01/2016 |
|     |                                     |       |       |            |
|     |                                     |       |       |            |
**DISCLAIMER:**

Survey topography, building heights and fence heights used to produce these shadow diagrams have been produced by others. Shadow diagrams have been calculated and drawn to the best of our ability with all due care taken to ensure their accuracy within the limits of the available data. The area represented by the aerial photograph was not part of the topographical survey and as such no data was available within this zone. This information is an approximate representation to provide context.

ISSUE FOR TENDER  
NOT FOR CONSTRUCTION

CLIENT:  
**NSW HEALTH  
INFRASTRUCTURE**

**Health  
Infrastructure**

Level 6, 77 Pacific Highway  
North Sydney NSW 2060

P: (02) 9979 5427  
F: (02) 8904 1377  
www.hinfra.health.nsw.gov.au

PROJECT MANAGER:  
**PRICE WATERHOUSE  
COOPERS**

Darling Park  
201 Sussex Street  
Sydney NSW 2000

P: (02) 8266 2750  
F: (02) 8266 2750  
www.pwc.com.au

LEAD ARCHITECT:

**HDR | RD + MSJ**

Lvl 1, 110 Walker Street  
North Sydney NSW 2060  
P: (02) 9956 2666  
F: (02) 9959 3015  
askhddr@hdrincosuldney.com

**WESTMEAD MULTI STOREY CARPARK**  
Cnr Institute Road and Darcy Road  
Westmead NSW 2145  
**Westmead Redevelopment**  
Building health. Transforming lives.

DRAWING TITLE:  
**SHADOW DIAGRAMS WINTER  
SOLSTICE 3pm**

|                                  |                                                |                |
|----------------------------------|------------------------------------------------|----------------|
| SCALE:<br>1: 500                 | DOHS NUMBER:<br><b>5335</b>                    | CHECKED:<br>EG |
| PROJECT NUMBER:<br><b>232186</b> | DRAWING NUMBER:<br><b>MSC-HDR-AR-DG-0703 2</b> | ISSUE:         |