
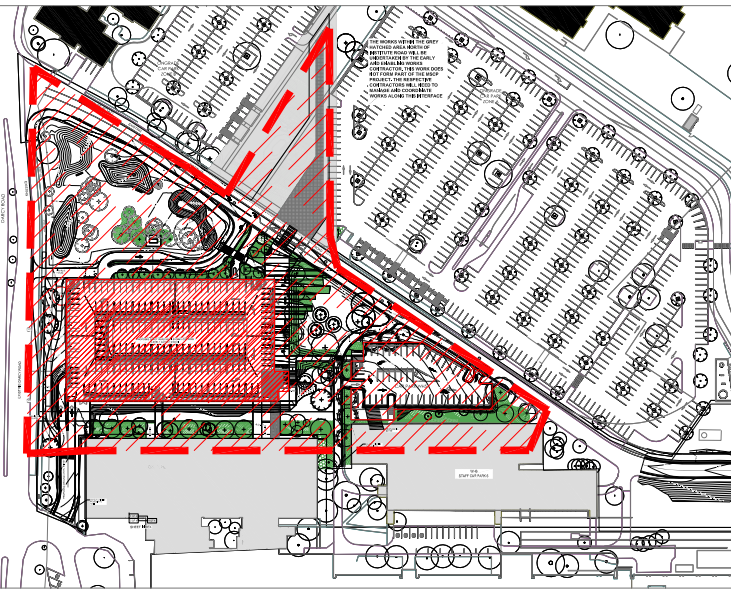


Appendix F Landscape plans


Prepared by Oculus

February 2016

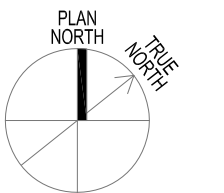

THIS DOCUMENT IS THE COPYRIGHT OF THE HDR GROUP (NSW) PTY LTD.
ALL THE INFORMATION ILLUSTRATED ON THIS DOCUMENT IS TO BE CHECKED AND VERIFIED ON SITE.
IN THE EVENT OF DISCREPANCIES REFER TO ARCHITECT PRIOR TO COMMENCEMENT OF THE WORK.
DO NOT SCALE DRAWINGS ELECTRONICALLY OR MANUALLY.

THE WORKS WITHIN THE GREY
HATCHED AREA NORTH OF
INSTITUTE ROAD WILL BE
UNDERTAKEN BY THE EARLY
AND ENABLING WORKS
CONTRACTOR. THIS WORK DOES
NOT FORM PART OF THE MSCP
PROJECT. THE RESPECTIVE
CONTRACTORS WILL NEED TO
MANAGE AND COORDINATE
WORKS ALONG THIS INTERFACE

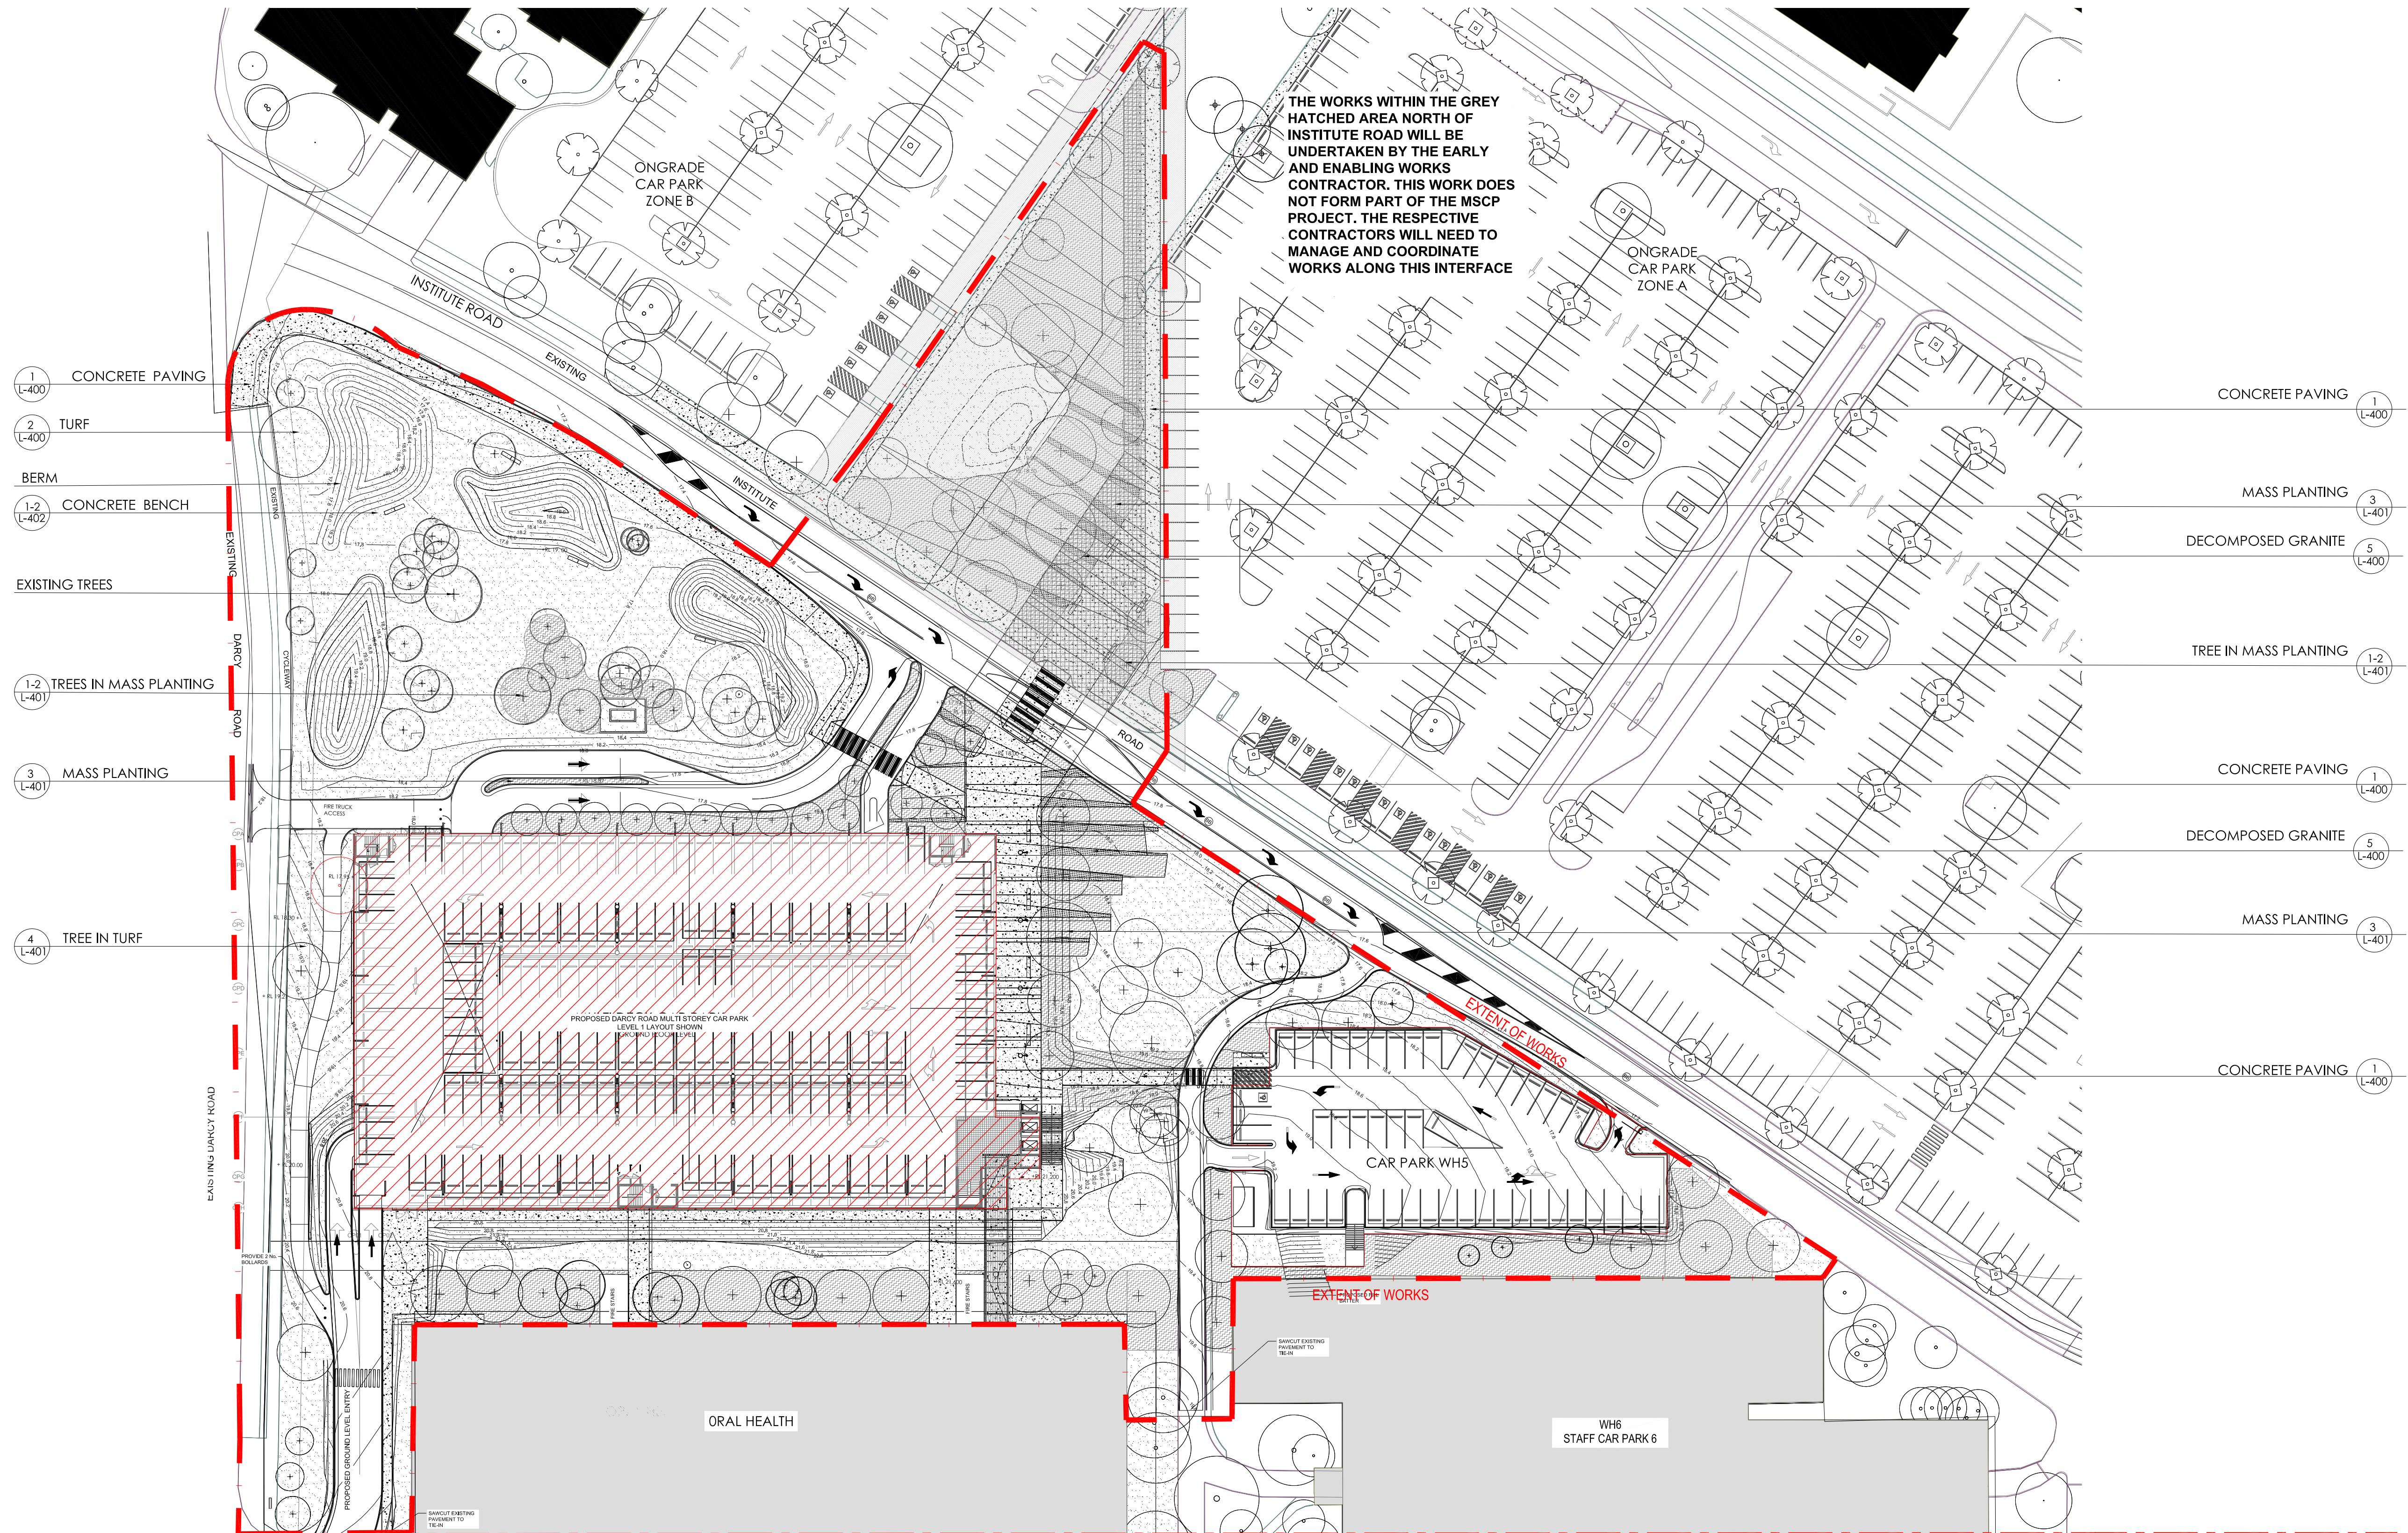

- 1 CONCRETE PAVING (L-400)
- 2 TURF (L-400)
- BERM
- 1-2 CONCRETE BENCH (L-402)
- EXISTING TREES
- 1-2 TREES IN MASS PLANTING (L-401)
- 3 MASS PLANTING (L-401)
- 4 TREE IN TURF (L-401)

- CONCRETE PAVING 1 (L-400)
- MASS PLANTING 3 (L-401)
- DECOMPOSED GRANITE 5 (L-400)
- TREE IN MASS PLANTING 1-2 (L-401)
- CONCRETE PAVING 1 (L-400)
- DECOMPOSED GRANITE 5 (L-400)
- MASS PLANTING 3 (L-401)
- CONCRETE PAVING 1 (L-400)

REV	DESCRIPTION	DRAWN	CHECK	DATE
1	PRELIMINARY ISSUE	LV	AL	18/11/2015
2	ISSUED FOR RECORD	LV	AL	27/11/2015
3	ISSUED FOR TENDER	LV	AL	14/12/2015
4	ISSUED FOR TENDER	LV	AL	01/02/2016
5	ISSUED FOR TENDER	LV	AL	02/02/2016

FOR TENDER
NOT FOR CONSTRUCTION

CLIENT:
NSW HEALTH INFRASTRUCTURE
Level 6, 77 Pacific Highway
North Sydney NSW 2150
P: (02) 9978 5427
F: (02) 8984 1377
www.hinfra.health.nsw.gov.au

PROJECT MANAGER:
PRICE WATERHOUSE COOPERS
Darling Park Tower 2
201 Sussex St
Sydney NSW 2000
P: (02) 8266 0000
F: (02) 8266 9999
www.pwc.com.au



LEAD ARCHITECT:
HDR | RD + MSJ
Lvl 1, 110 Walker Street
North Sydney NSW 2060
P: (02) 9557 5533
F: (02) 9519 8323
www.oculus.info



LANDSCAPE ARCHITECT:
OCULUS
Lvl 1, 5 Wilson Street
Newtown NSW 2042
P: (02) 9557 5533
F: (02) 9519 8323
www.oculus.info



WESTMEAD EARLY ENABLING WORKS
Cnr Hawkesbury Road and Darcy Road
Westmead NSW 2145

 **WESTMEAD HOSPITAL REDEVELOPMENT**
Building health. Transforming lives.

DRAWING TITLE:
SURFACE MATERIALS, FINISHES AND LEVELS PLAN

SCALE: 1:500
DWG NUMBER: **5335**
PROJECT NUMBER: **S14-038 MSC-OCU-LS-DG-201**
DRAWING NUMBER:
CHECKED: AL
ISSUE: 5