

Appendix D Civil drawings

Prepared by ARUP

January 2016



FOR CONTINUATION REFER DRG No.MSC-ARP-CV-DG-4102

ELECTRICAL CABLES TO BE ADJUSTED TO ELECTRICAL ENGINEER'S REQUIREMENTS


ELECTRICAL CABLES TO BE ADJUSTED TO ELECTRICAL ENGINEER'S REQUIREMENTS

1 OF 4
2 OF 4
3 OF 4
4 OF 4

SHEET INDEX

NOTES

- FOR GENERAL LEGEND OF DRAWINGS REFER TO DRAWING No. MSC-ARP-CV-DG-4002.
- FOR GENERAL NOTES REFER TO DRAWING No. MSC-ARP-CV-DG-4003.
- FOR DEMOLITION NOTES REFER TO DRAWING No. MSC-ARP-CV-DG-4100.

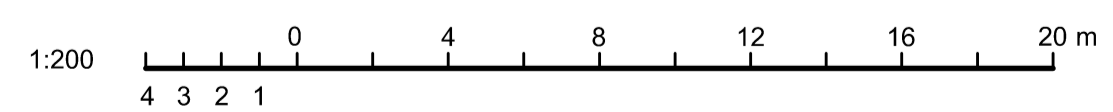

REV	DESCRIPTION	DRAWN	CHECK	DATE
1	ISSUE FOR R/D REVIEW	ADC	KJS	18/11/2015
2	ISSUE FOR TENDER	ADC	KJS	26/11/2015
3	ISSUE FOR TENDER	ADC	KJS	15/01/2016

FOR TENDER
NOT FOR CONSTRUCTION

CLIENT:
NSW HEALTH INFRASTRUCTURE
Level 6, 77 Pacific Highway
North Sydney NSW 2060



PROJECT MANAGER:
PRICE WATERHOUSE COOPERS
Darling Park Tower 2
201 Sussex St
Sydney NSW 2000



LEAD ARCHITECT:
HDR | RD + MSJ
Lvl 1, 110 Walker Street
North Sydney NSW 2060





Arup, Level 10, 201 Kent St
Sydney, NSW, 2000
Tel +61(0)2 9550 9300 Fax +61(0)2 9320 9321
www.arup.com.au



DARCY ROAD MULTI STOREY CAR PARK
Cnr Institute Road and Darcy Road
Westmead NSW 2145

DRAWING TITLE:
DEMOLITION PLAN SHEET 2 OF 4

SCALE: 1:200	DDRS NUMBER: 5335	CHECKED: KJS
PROJECT NUMBER: 236482	DRAWING NUMBER: MSC-ARP-CV-DG-4101	ISSUE: 3

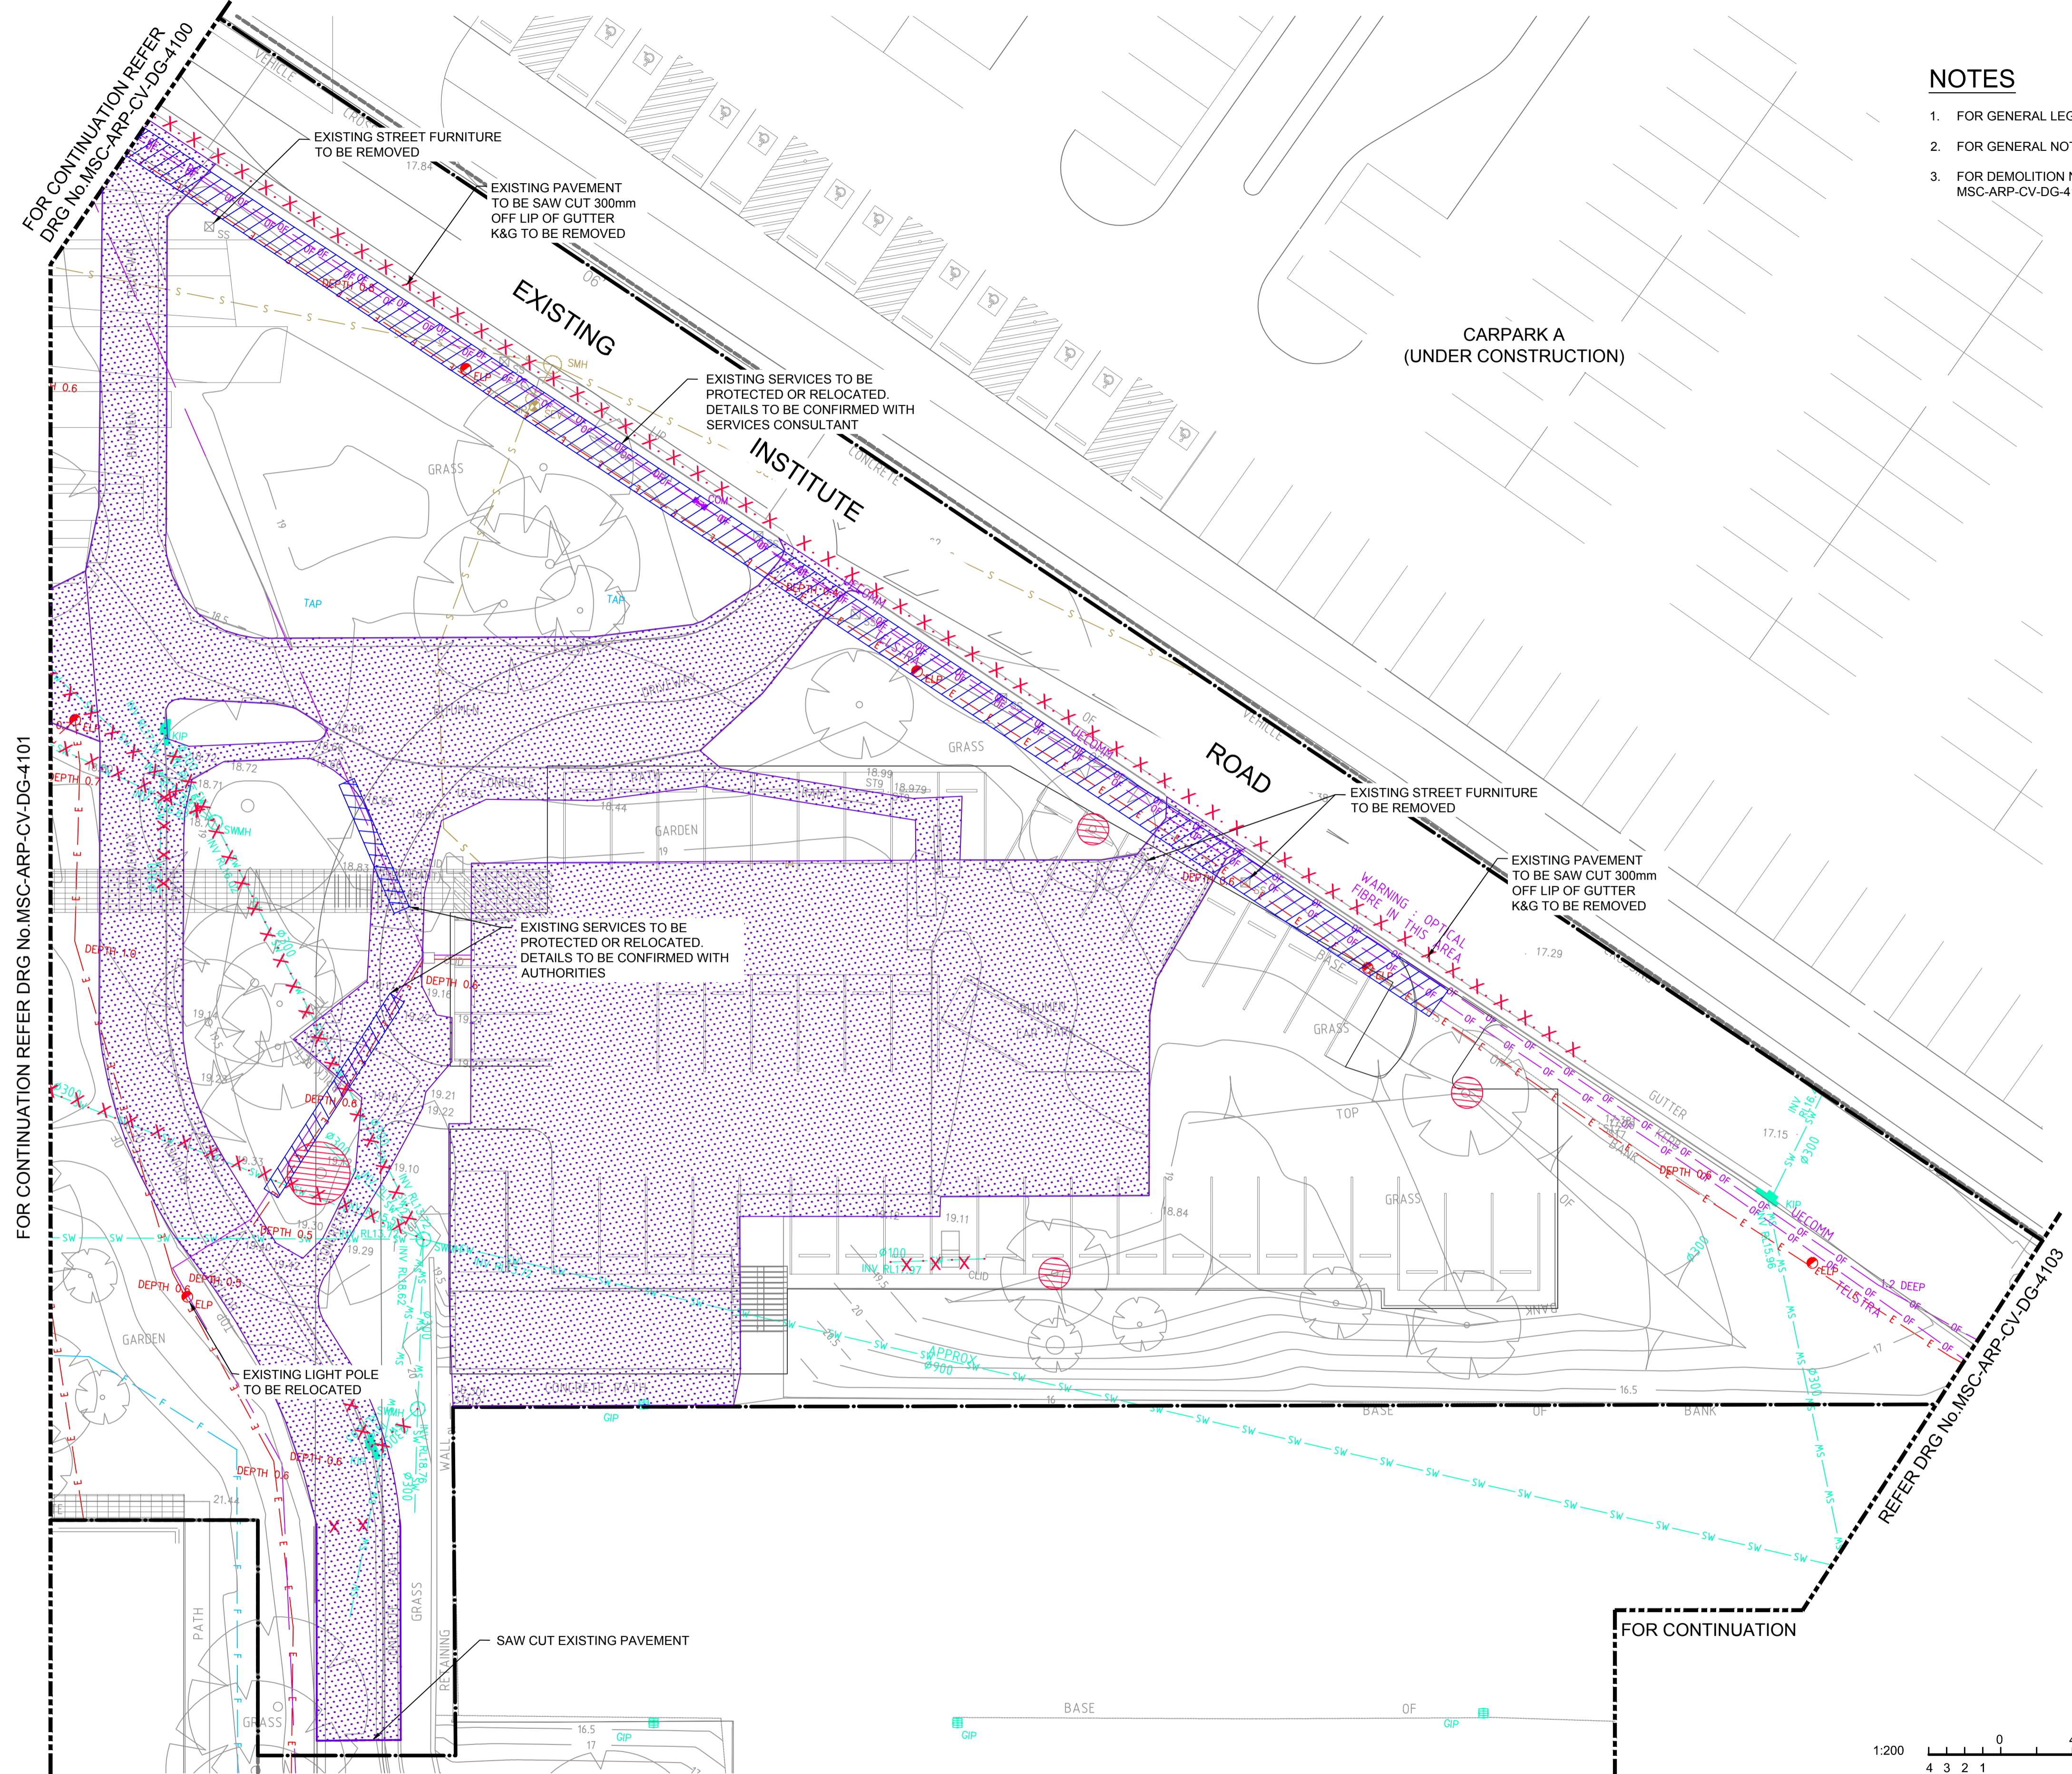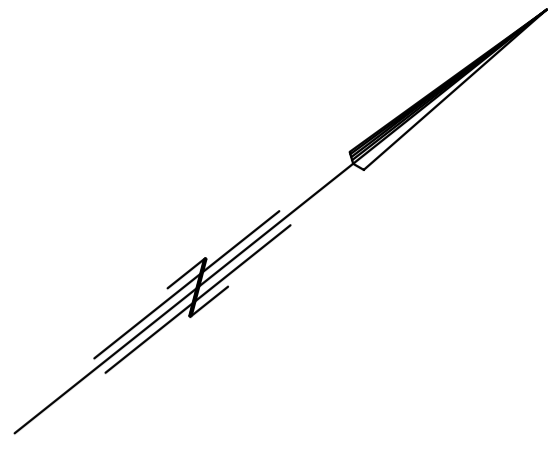

- NOTES**
- FOR GENERAL LEGEND REFER TO DRAWING NO. MSC-ARP-CV-DG-4002.
 - FOR GENERAL NOTES REFER TO DRAWING NO. MSC-ARP-CV-DG-4003.
 - FOR DEMOLITION NOTES AND LEGEND REFER TO DRAWING NO. MSC-ARP-CV-DG-4100.


FOR CONTINUATION REFER DRG No. MSC-ARP-CV-DG-4101

REFER DRG No. MSC-ARP-CV-DG-4103

FOR CONTINUATION

1 OF 4	3 OF 4
2 OF 4	4 OF 4

SHEET INDEX

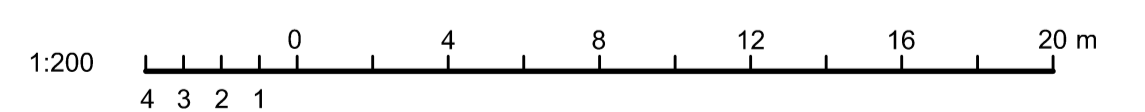

REV	DESCRIPTION	DRAWN	CHECK	DATE
1	ISSUE FOR R/D REVIEW	ADC	KJS	18/11/2015
2	ISSUE FOR TENDER	ADC	KJS	26/11/2015
3	ISSUE FOR TENDER	ADC	KJS	15/01/2016

FOR TENDER
NOT FOR CONSTRUCTION

CLIENT:
NSW HEALTH INFRASTRUCTURE

Level 6, 77 Pacific Highway
North Sydney NSW 2060

P: (02) 9978 5427
F: (02) 8904 1377
www.hinfra.health.nsw.gov.au

PROJECT MANAGER:
PRICE WATERHOUSE COOPERS

Darling Park Tower 2
201 Sussex St
Sydney NSW 2000

P: (02) 8266 0000
F: (02) 8266 9999
www.pwc.com.au

LEAD ARCHITECT:
HDR | RD + MSJ

Lvl 1, 110 Walker Street
North Sydney NSW 2060

P: (02) 9556 2666
F: (02) 9559 3015
ashdmi@hdrincosydney.com

ARUP


Arup, Level 10, 201 Kent St
Sydney, NSW, 2000
Tel +61(02)9520 9320 Fax +61(02)9320 9321
www.arup.com.au

CONSULT AUSTRALIA
Member Firm
Arup Pty Ltd
ABN 18 000 966 165

DARCY ROAD MULTI STOREY CAR PARK
Cnr Institute Road and Darcy Road
Westmead NSW 2145

WESTMEAD HOSPITAL REDEVELOPMENT
Building health. Transforming lives.

DRAWING TITLE DEMOLITION PLAN SHEET 3 OF 4		CHKD: KJS
SCALE: 1:200	DDRS NUMBER: 5335	ISSUE:
PROJECT NUMBER: 236482	DRAWING NUMBER: MSC-ARP-CV-DG-4102	3

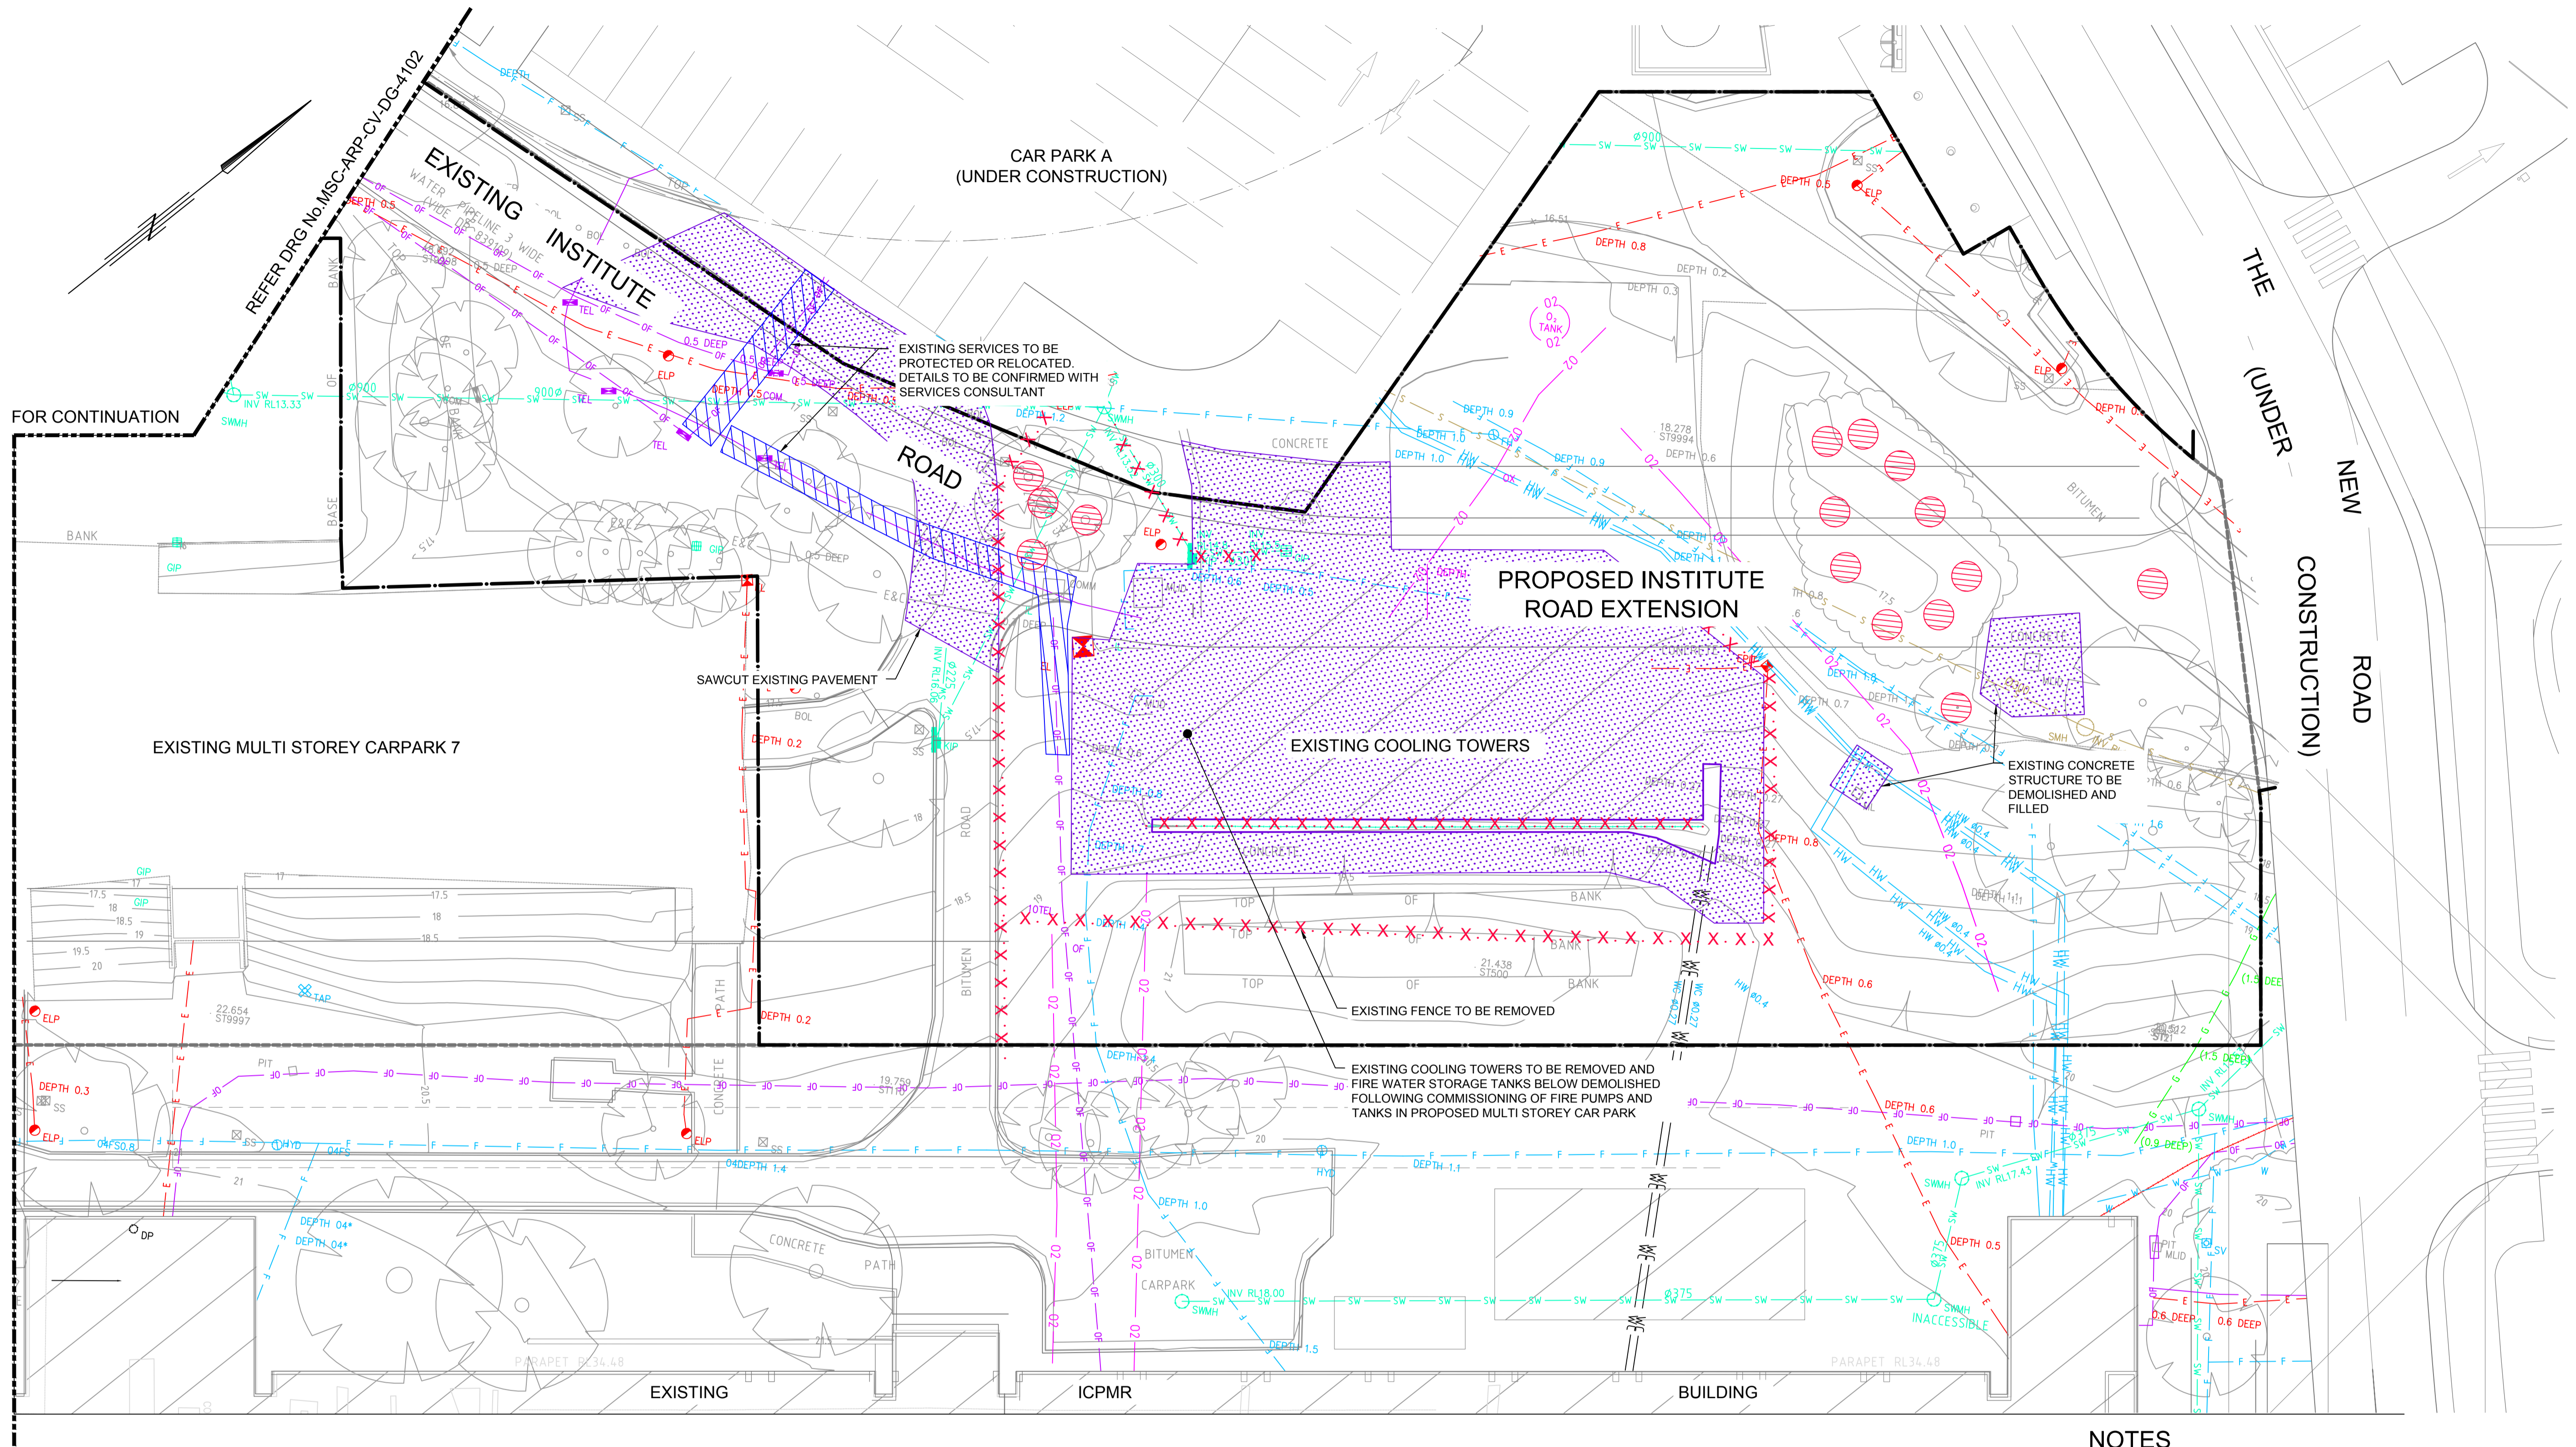


NOTES

1. FOR GENERAL LEGEND REFER TO DRAWING NO. MSC-ARP-CV-DG-4002.
2. FOR GENERAL NOTES REFER TO DRAWING NO. MSC-ARP-CV-DG-4003.
3. FOR DEMOLITION NOTES REFER TO DRAWING No. MSC-ARP-CV-DG-4100.

1 OF 4	3 OF 4	4 OF 4
2 OF 4		

SHEET INDEX

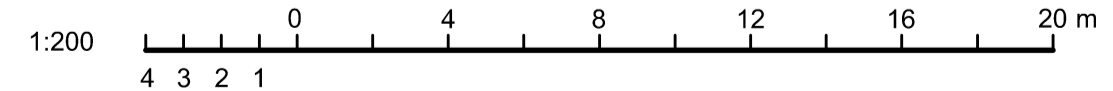

REV	DESCRIPTION	DRAWN	CHECK	DATE
1	ISSUE FOR R/D REVIEW	ADC	KJS	18/11/2015
2	ISSUE FOR TENDER	ADC	KJS	26/11/2015
3	ISSUE FOR TENDER	ADC	KJS	15/01/2016

**FOR TENDER
NOT FOR CONSTRUCTION**

CLIENT:
**NSW HEALTH
INFRASTRUCTURE**

Level 6, 77 Pacific Highway
North Sydney NSW 2060

P: (02) 9978 5427
F: (02) 8904 1377
www.health.nsw.gov.au

PROJECT MANAGER:
**PRICE WATERHOUSE
COOPERS**

Darling Park Tower 2
201 Sussex St
Sydney NSW 2000

P: (02) 8266 0000
F: (02) 8266 9999
www.pwc.com.au

LEAD ARCHITECT:
HDR | RD + MSJ

Lvl 1, 110 Walker Street
North Sydney NSW 2060

P: (02) 9556 2666
F: (02) 9559 3015
ashdmi@hdrincosydney.com

ARUP

Arup, Level 10, 201 Kent St
Sydney, NSW, 2000
Tel +61(0)29320 9320 Fax +61(0)29320 9321
www.arup.com.au

CONSULT AUSTRALIA
Member Firm
ABN 18 000 966 165

DARCY ROAD MULTI STOREY CAR PARK
Cnr Institute Road and Darcy Road
Westmead NSW 2145

WESTMEAD HOSPITAL REDEVELOPMENT
Building health. Transforming lives.

DRAWING TITLE:
**DEMOLITION
PLAN
SHEET 4 OF 4**



SCALE: 1:200
DIMS NUMBER: **5335**
PROJECT NUMBER: **236482**
DRAWING NUMBER: **MSC-ARP-CV-DG-4103**
ISSUE: **3**

CHECKED: KJS
ISSUE:

NOTES

- FOR GENERAL LEGEND REFER TO DRAWING NO. MSC-ARP-CV-DG-4002.
- FOR GENERAL NOTES REFER TO DRAWING NO. MSC-ARP-CV-DG-4003.
- COLOURS REPRESENT DEPTHS OF CUT AND FILL BELOW DESIGN SURFACE.
- CUT AND FILL DEPTH INDICATE BULK EXCAVATIONS ONLY. THE DESIGN DOES NOT TAKE INTO CONSIDERATION DETAILS EXCAVATION, MATERIAL BULKING ETC.
- DEPTH ALLOWANCES USED FOR EXCAVATIONS BELOW DESIGN SURFACE.
 - TOPSOIL = 0mm
 - ROAD PAVEMENTS = 250mm
 - PATHWAY PAVEMENTS = 125mm
 - BUILDING SLABS :
 - GROUND FLOOR = 200mm
 - LOWER GROUND = 250mm

LEGEND

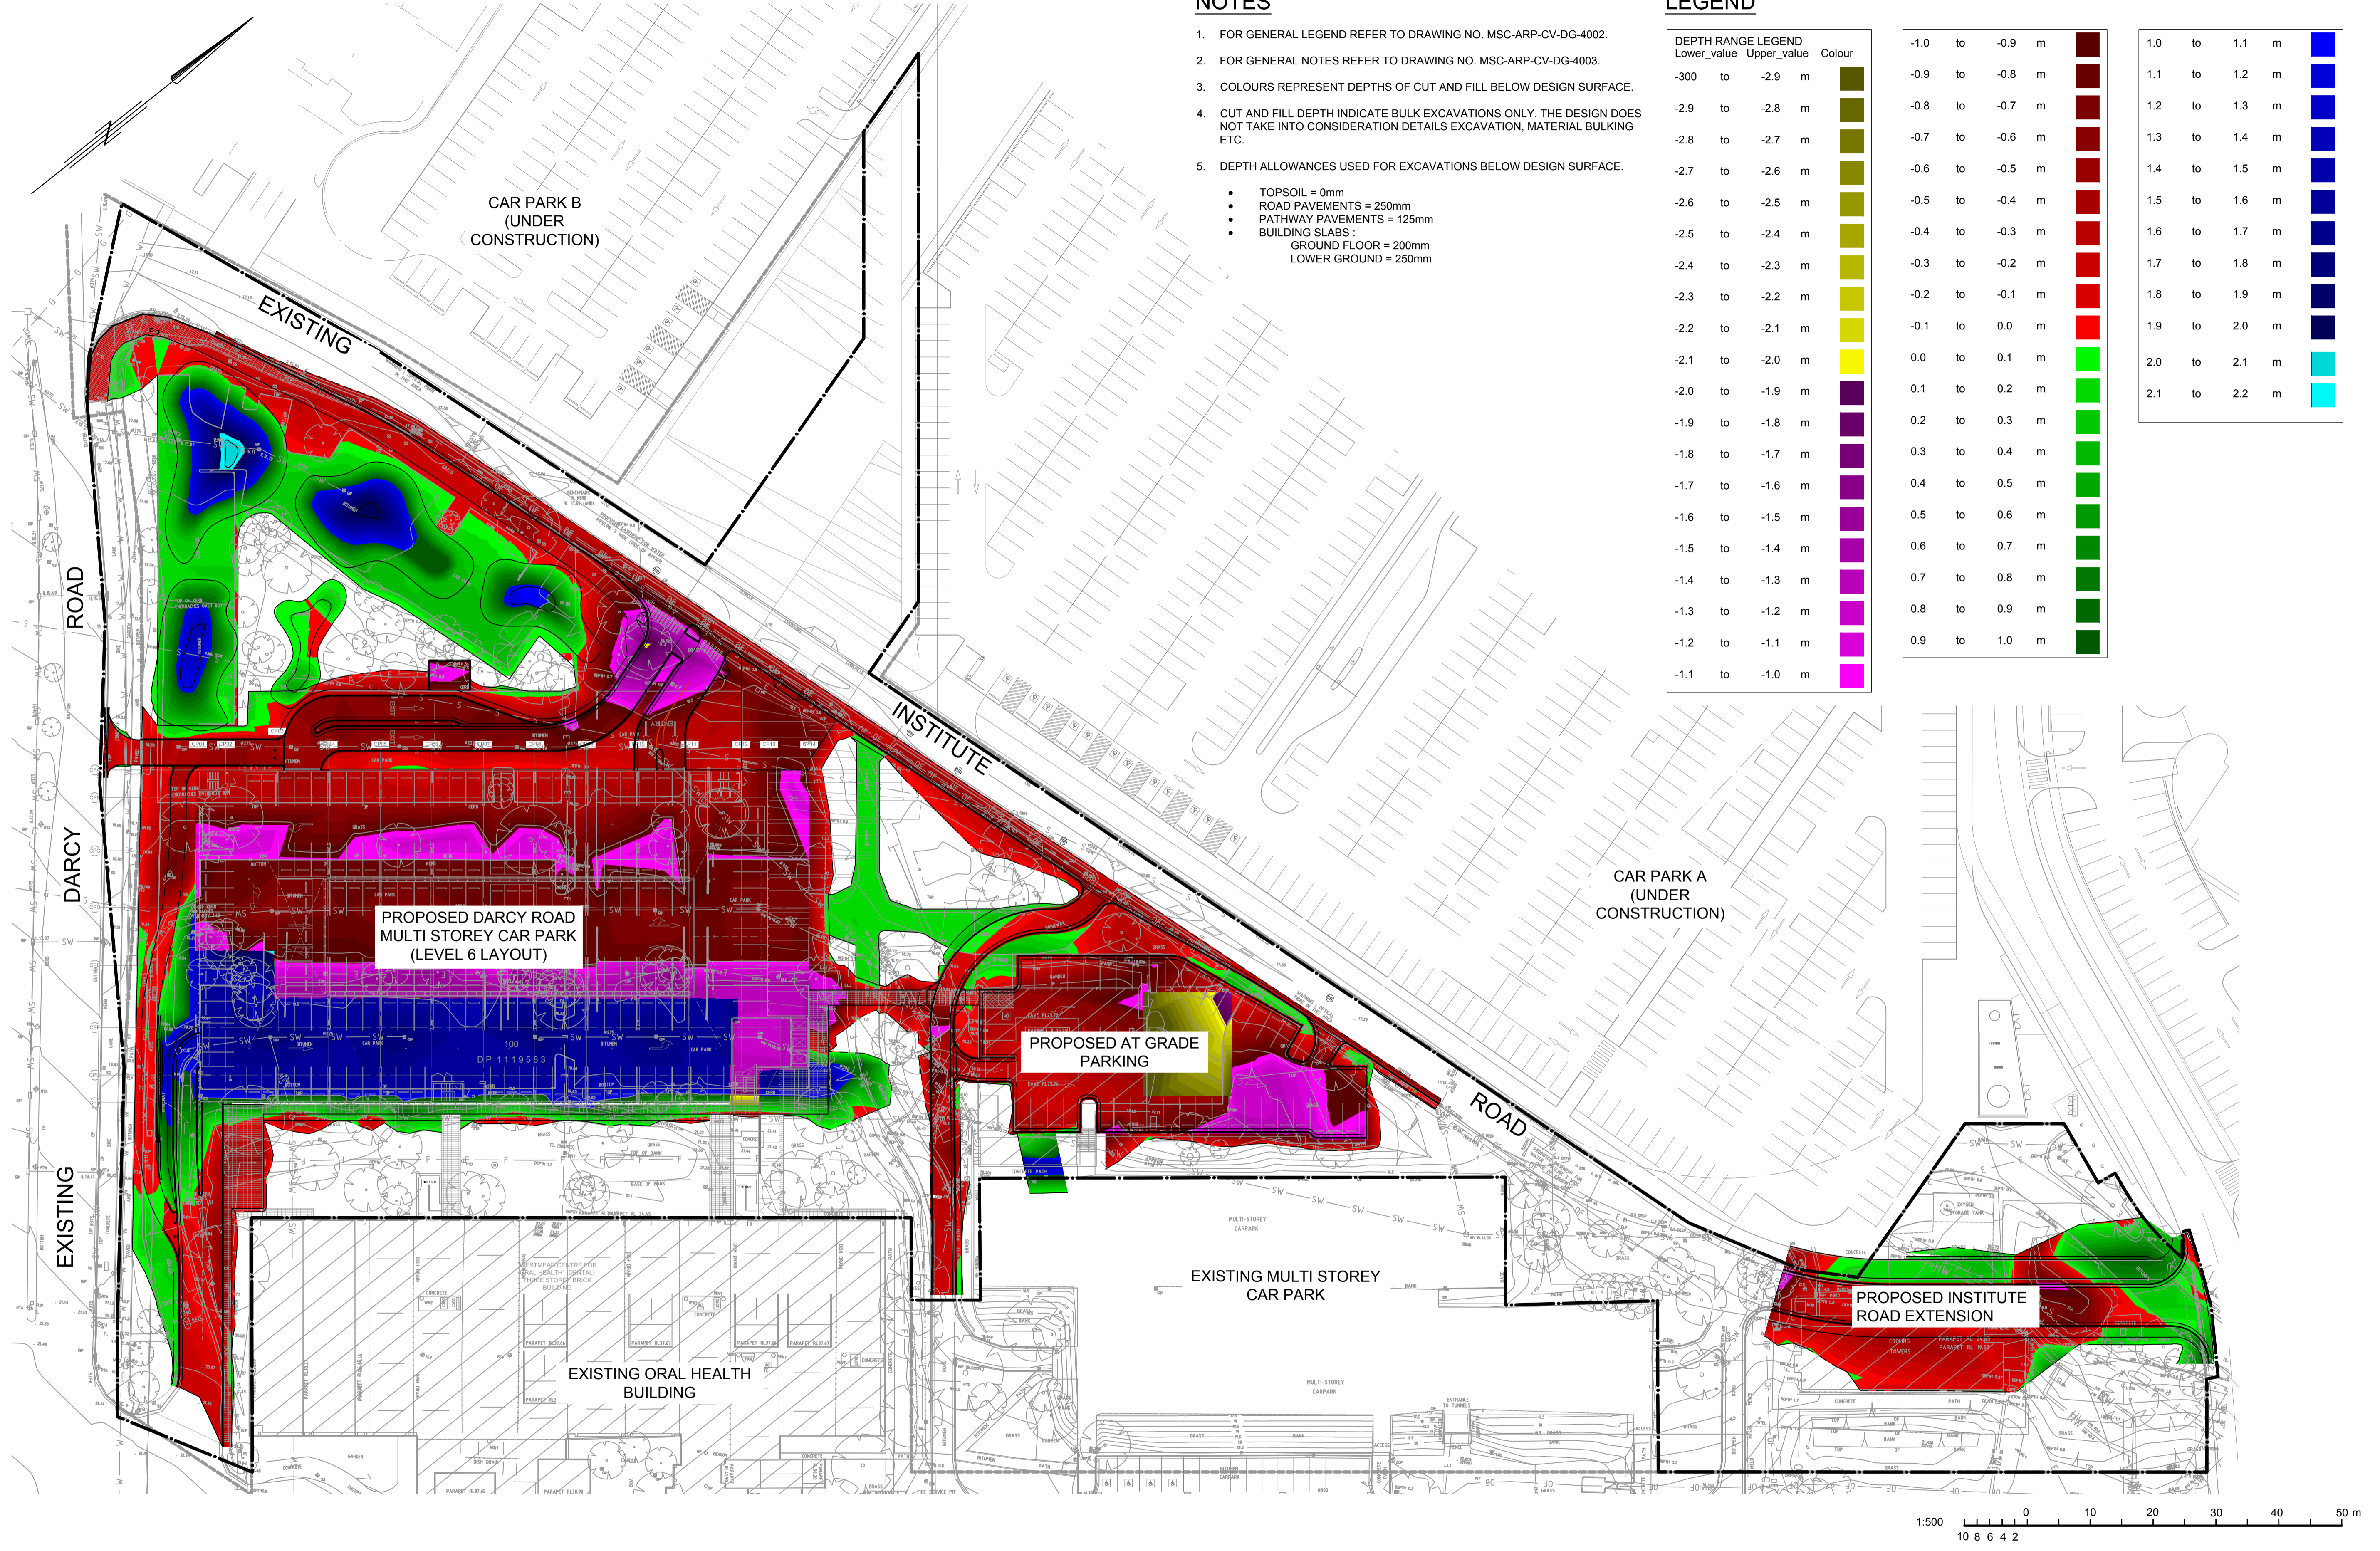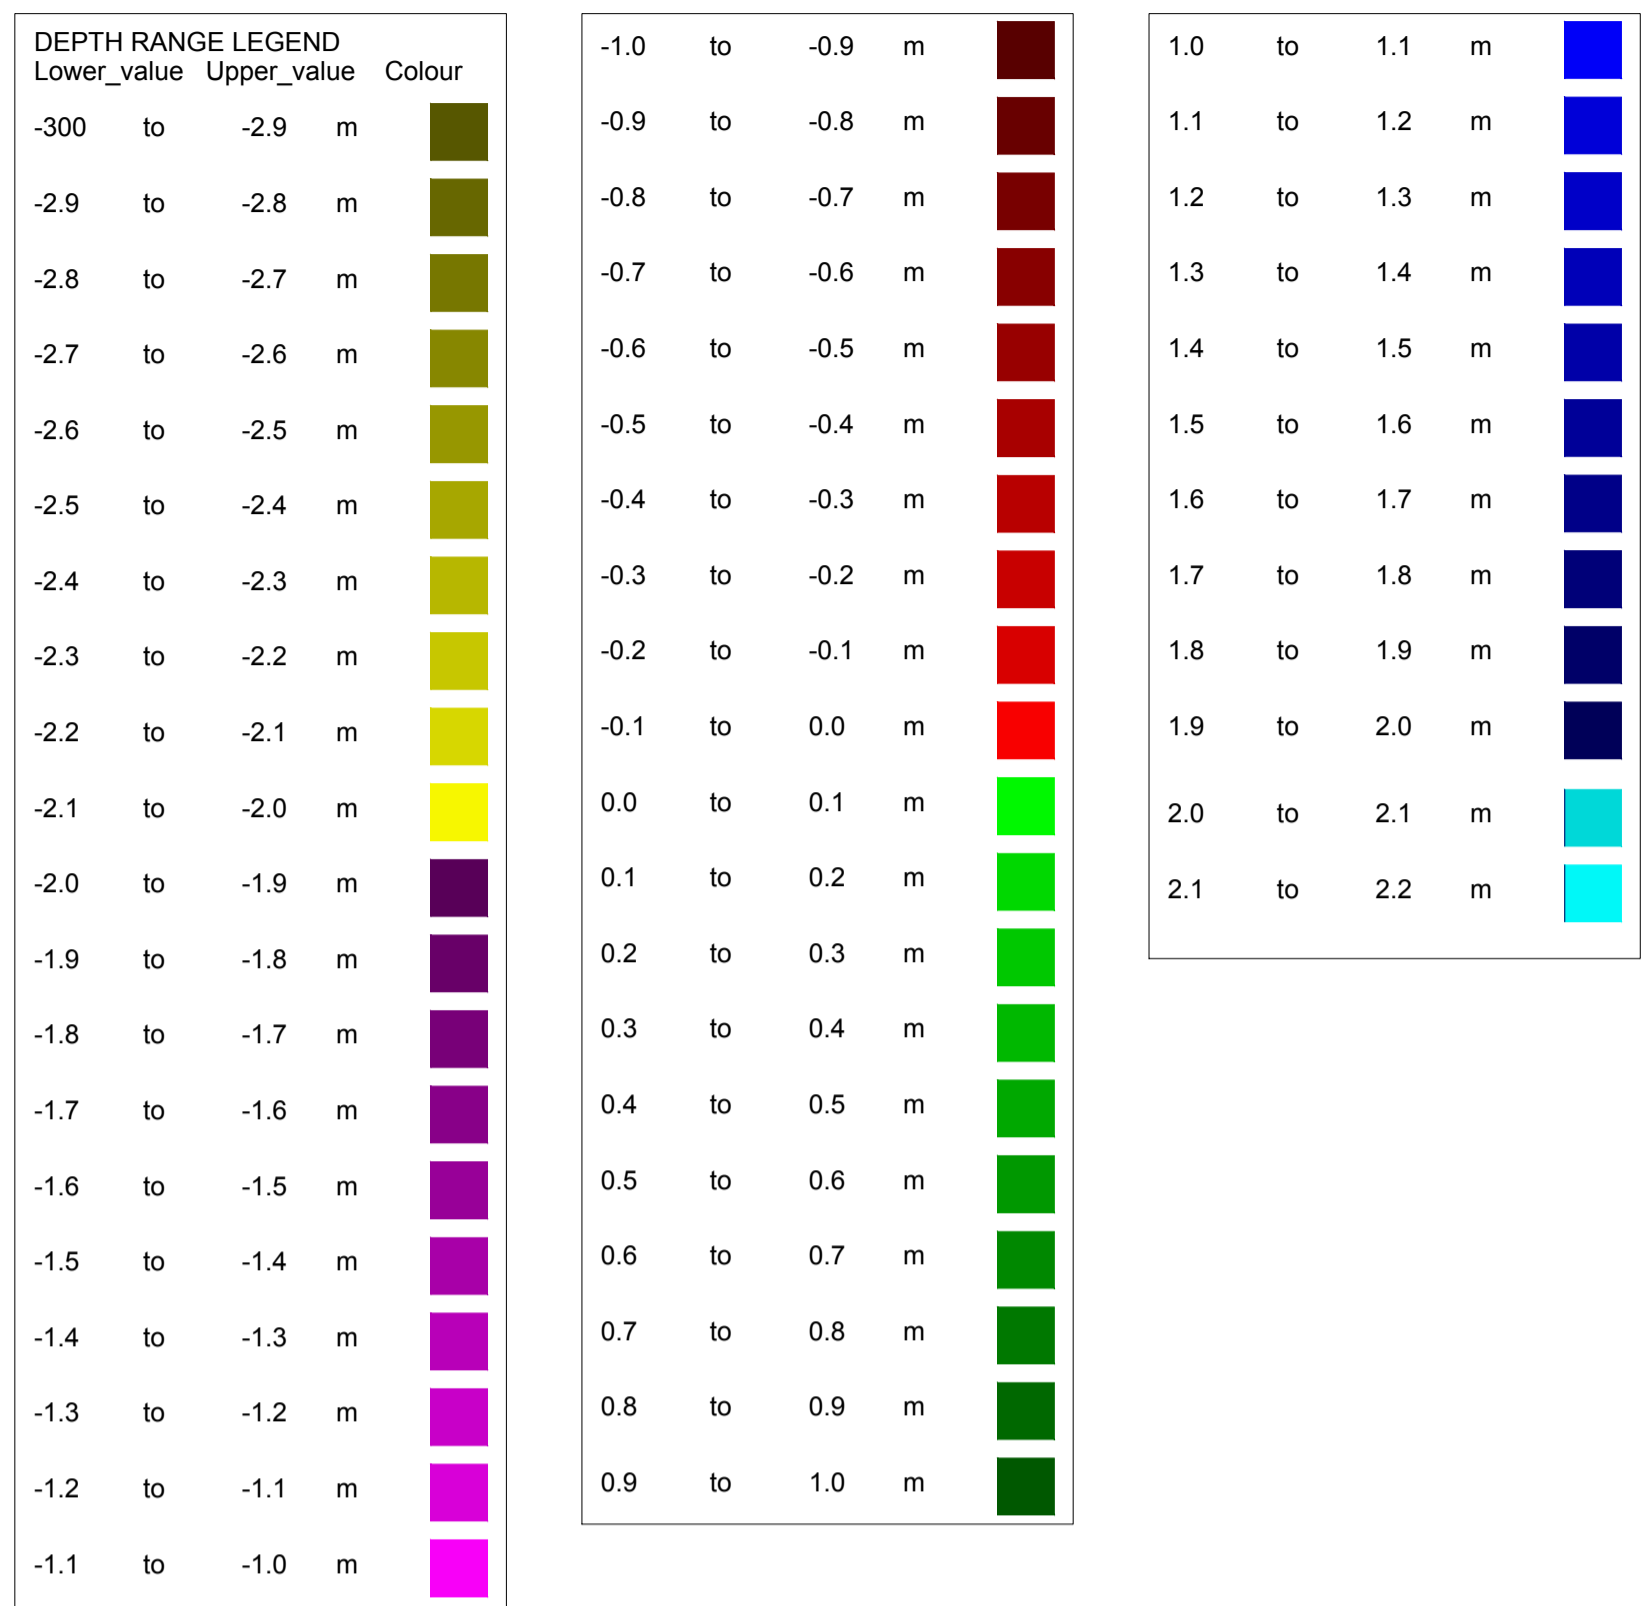

REV	DESCRIPTION	DRAWN	CHECK	DATE
1	ISSUE FOR R/D REVIEW	ADC	MBK	18/11/2015
2	ISSUE FOR TENDER	ADC	MBK	26/11/2015
3	ISSUE FOR TENDER	ADC	MBK	15/01/2016

FOR TENDER
NOT FOR CONSTRUCTION

CLIENT:
NSW HEALTH INFRASTRUCTURE
Level 6, 77 Pacific Highway
North Sydney NSW 2060

NSW Health Infrastructure

P: (02) 9978 5427
F: (02) 8904 1377
www.health.nsw.gov.au

PROJECT MANAGER:
PRICE WATERHOUSE COOPERS

pwc

Darling Park Tower 2
201 Sussex St
Sydney NSW 2000

P: (02) 9956 0000
F: (02) 8266 9999
www.pwc.com.au

LEAD ARCHITECT:
HDR | RD + MSJ

Level 1, 110 Walker Street
North Sydney NSW 2060

P: (02) 9556 2666
F: (02) 9559 3015
ashdhd@hdrincodsubway.com

ARUP

Arup, Level 10, 201 Kent St
Sydney, NSW, 2000
Tel +61(0)2 9520 9320 Fax +61(0)2 9320 9321
www.arup.com.au

CONSULT AUSTRALIA
Member Firm
Arup Pty Ltd
ABN 18 000 966 165

DARCY ROAD MULTI STOREY CAR PARK
Cnr Institute Road and Darcy Road
Westmead NSW 2145

WESTMEAD HOSPITAL REDEVELOPMENT
Building health. Transforming lives.

DRAWING TITLE:
BULK EARTHWORKS CUT AND FILL PLAN

SCALE: 1:500
PROJECT NUMBER: 236482
DRAWING NUMBER: MSC-ARP-CV-DG-4150
ISSUE: 3

DDHS NUMBER: 5335
CHECKED: MBK