
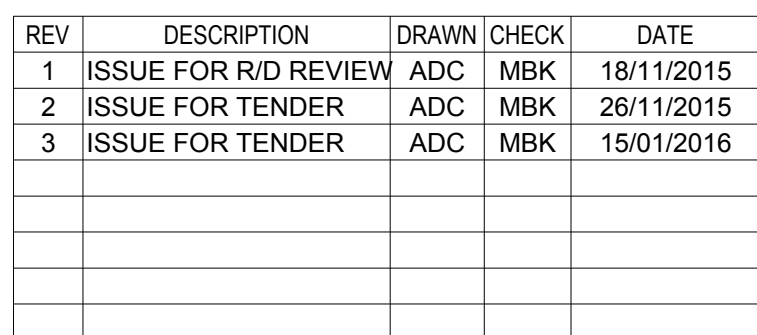


Appendix D Civil drawings

Prepared by ARUP

January 2016

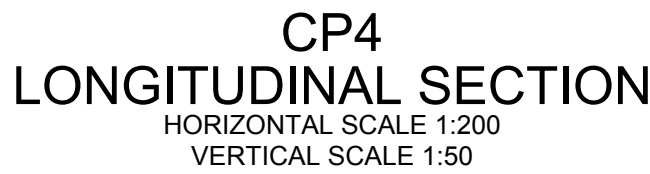

FOR TENDER
NOT FOR CONSTRUCTION

CLIENT

NSW HEALTH
INFRASTRUCTURE

Level 6, 77 Pacific Highway
North Sydney NSW 2060

P: (02) 9978 5427
F: (02) 8904 1377
health.nsw.gov.au

PROJECT MANAGER:

PRICE WATERHOUSE
COOPERS

Darling Park Tower 2
201 Sussex St
Sydney NSW 2000



HDR | RD + MSJ

Lvl 1, 110 Walker Street
North Sydney NSW 2060

P: (02) 9956 2666
F: (02) 9959 3015
askhddd@hddrccedaubney.com

LEAD ARCHITECT:

ARUP

Arup, Level 10, 201 Kent St
Sydney, NSW, 2000
Tel +61(02)9320 9320 Fax +61(02)9320 9321
www.arup.com.au




DARCY ROAD MULTI STOREY CAR PARK
Cnr Institute Road and Darcy Road
Westmead NSW 2145




DRAWING TITLE:
BULK EARTHWORKS
LONGITUDINAL SECTIONS
SHEET 1 OF 3

SCALE: 1:200	DWGS NUMBER: 5335	CHECKED: MBK
PROJECT NUMBER: 236482	DRAWING NUMBER: MSC-ARP-CV-DG-4155	ISSUE: 3

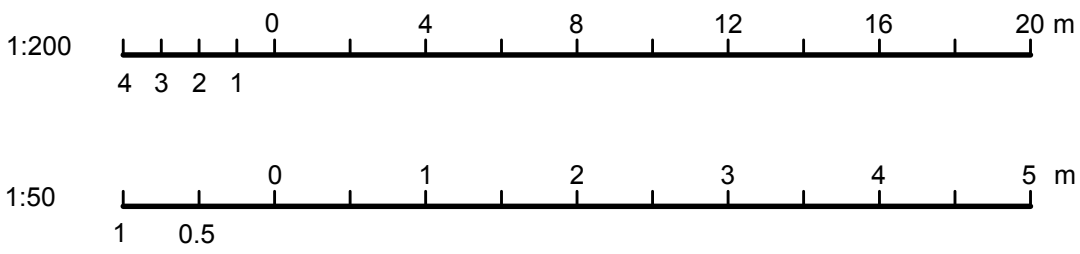

FOR TENDER
NOT FOR CONSTRUCTION


SCALE: 1:200	DOHRS NUMBER: 5335	CHECKED BY: MBK
PROJECT NUMBER: 236482	DRAWING NUMBER: MSC-ARP-CV-DG-4156	ISSUE: 3

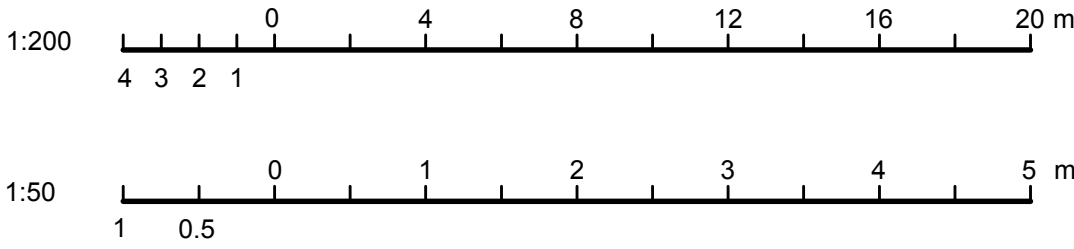

FOR TENDER
NOT FOR CONSTRUCTION

SCALE: 1:200	DOWNS NUMBER: 5335	CHECKED MBK
PROJECT NUMBER: 236482	DRAWING NUMBER: MSC-ARP-CV-DG-4157	ISSUE: 3

1. FOR GENERAL LEGEND OF DRAWINGS REFER TO DRAWING. No. MSC-ARP-CV-DG-4002.
2. FOR GENERAL NOTES REFER TO DRAWING No. MSC-ARP-CV-DG-4003.
3. ALL STORMWATER PIPES Ø375 AND GRADED @ 1% U.N.O.

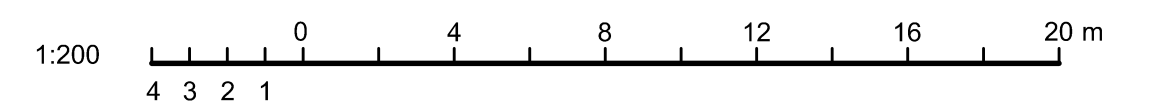

REV	DESCRIPTION	DRAWN	CHECK	DATE
1	ISSUE FOR R/D REVIEW	ADC	KJS	18/11/2015
2	ISSUE FOR TENDER	ADC	KJS	26/11/2015
3	ISSUE FOR TENDER	ADC	KJS	15/01/2016

FOR TENDER
NOT FOR CONSTRUCTION

NSW HEALTH
INFRASTRUCTURE

Level 6, 77 Pacific Highway
North Sydney NSW 2060

P: (02) 9978 5427
F: (02) 8904 1377
ra.health.nsw.gov.au

PRICE WATERHOUSE
COOPERS

Darling Park Tower 2
201 Sussex St
Sydney NSW 2000



P: (02) 8266 0000
F: (02) 8266 9999
www.pwc.com.au

HDR | RD + MSJ

ARUP

Arup, Level 10, 201 Kent St
Sydney, NSW, 2000
Tel +61(02)9320 9320 Fax +61(02)9320 9321
www.arup.com.au




DARCY ROAD MULTI STOREY CAR PARK
Cnr Institute Road and Darcy Road
Westmead NSW 2145



WESTMEAD HOSPITAL REDEVELOPMENT
Building health. Transforming lives.

DRAWING TITLE:
ROADWORKS AND DRAINAGE
PLAN
SHEET 2 OF 4

SCALE: 1:200	DOHS NUMBER: 5335	CHECKED: KJS
PROJECT NUMBER: 236482	DRAWING NUMBER: MSC-ARP-CV-DG-4201	ISSUE: 3

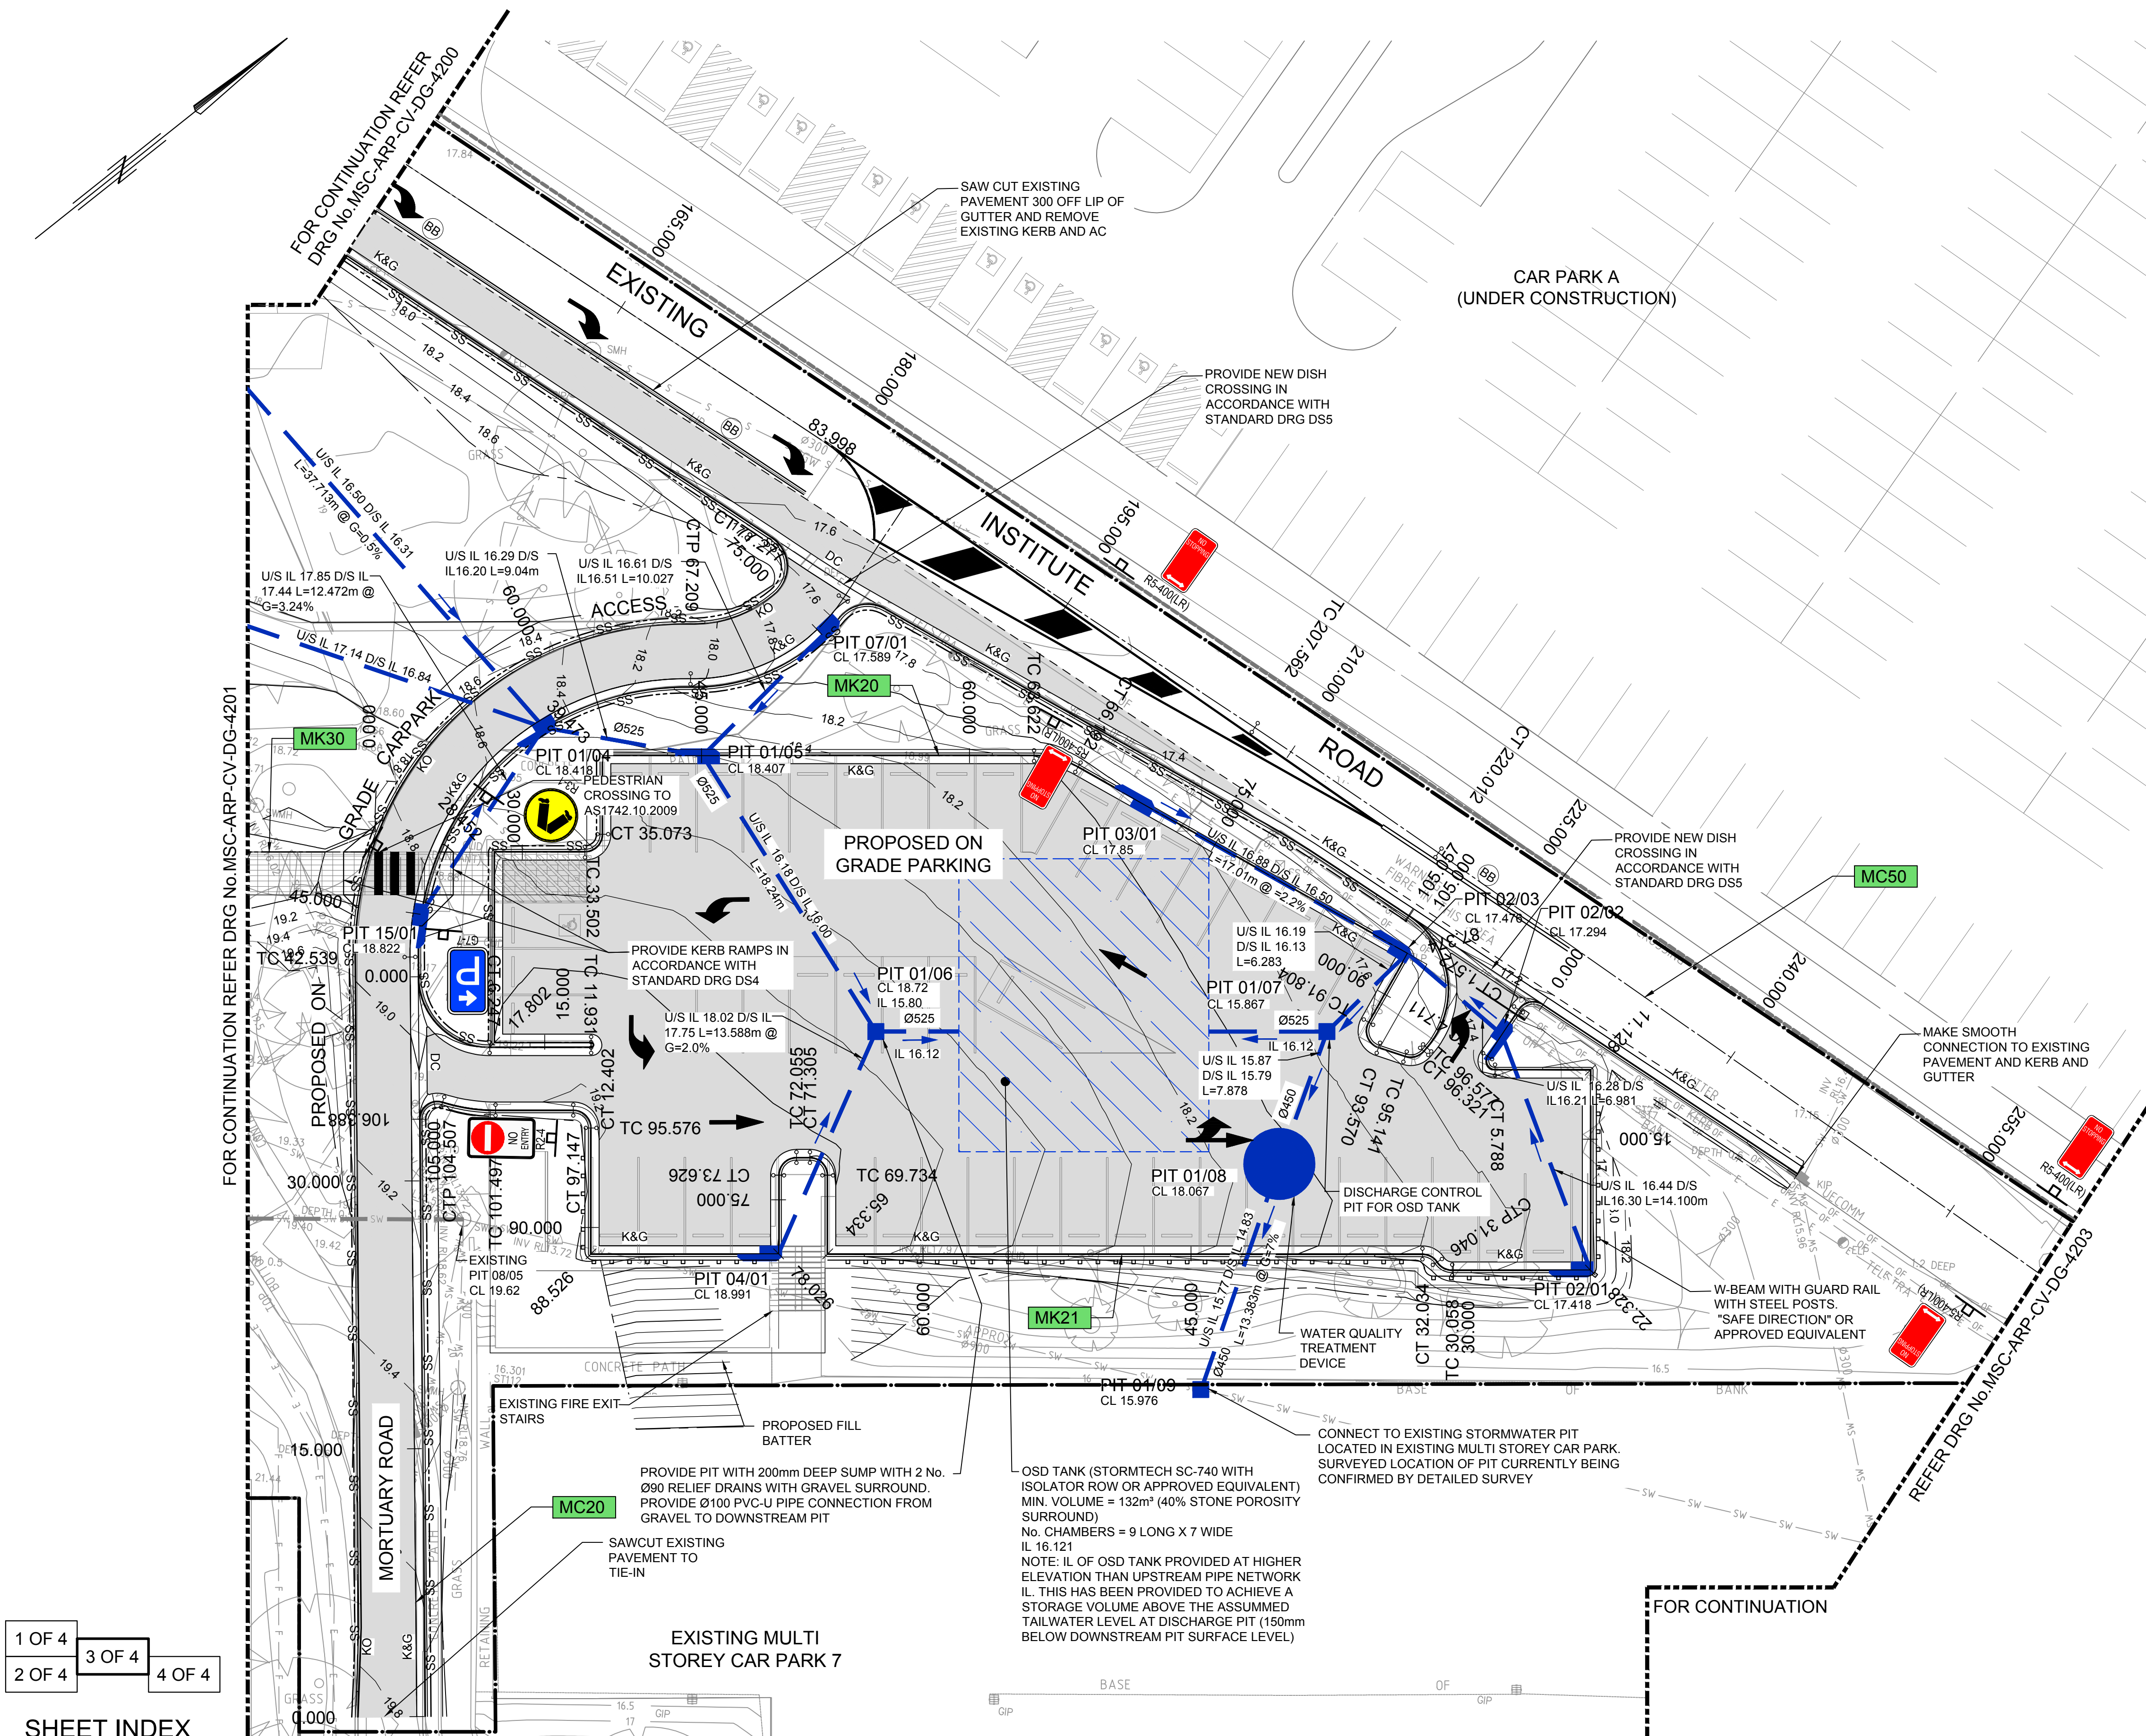


NOTES

- 1. FOR GENERAL LEGEND REFER TO DRAWING. NO. MSC-ARP-CV-DG-4002.
- 2. FOR GENERAL NOTES REFER TO DRAWING NO. MSC-ARP-CV-DG-4003.
- 3. ALL STORMWATER PIPES Ø375 U.N.O. AND GRADED @ 1% UNO.

1 OF 4	3 OF 4	4 OF 4
2 OF 4		

SHEET INDEX

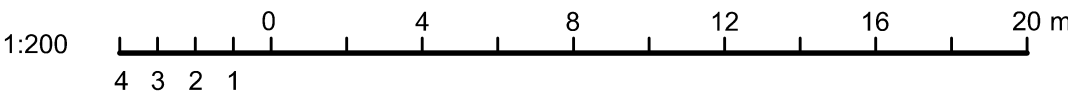

REV	DESCRIPTION	DRAWN	CHECK	DATE
1	ISSUE FOR R/D REVIEW	ADC	KJS	18/11/2015
2	ISSUE FOR TENDER	ADC	KJS	26/11/2015
3	ISSUE FOR TENDER	ADC	KJS	15/01/2016

FOR TENDER
NOT FOR CONSTRUCTION

CLIENT:

NSW HEALTH
INFRASTRUCTURE



Level 6, 77 Pacific Highway
North Sydney NSW 2060

P: (02) 9978 5427
F: (02) 8804 1377
www.hinfra.health.nsw.gov.au

PROJECT MANAGER:

PRICE WATERHOUSE
COOPERS



Darling Park Tower 2
201 Sussex St
Sydney NSW 2000

P: (02) 8266 0000
F: (02) 8266 9999
www.pwc.com.au

LEAD ARCHITECT:

HDR | RD + MSJ

Lvl 1, 110 Walker Street
North Sydney NSW 2060

P: (02) 9956 2666
F: (02) 9956 3015
ashdmd@hdrincosdney.com

ARUP

Arup, Level 10, 201 Kent St
Sydney, NSW, 2000
Tel +61(0)2 9320 9320 Fax +61(0)2 9320 9321
www.arup.com.au




DARCY ROAD MULTI STOREY CAR PARK
Cnr Institute Road and Darcy Road
Westmead NSW 2145



DRAWING TITLE
ROADWORKS AND DRAINAGE
PLAN
SHEET 3 OF 4

SCALE: 1:200	DCHRS NUMBER: 5335	CHECKED: KJS
PROJECT NUMBER: 236482	DRAWING NUMBER: MSC-ARP-CV-DG-4202	ISSUE: 3

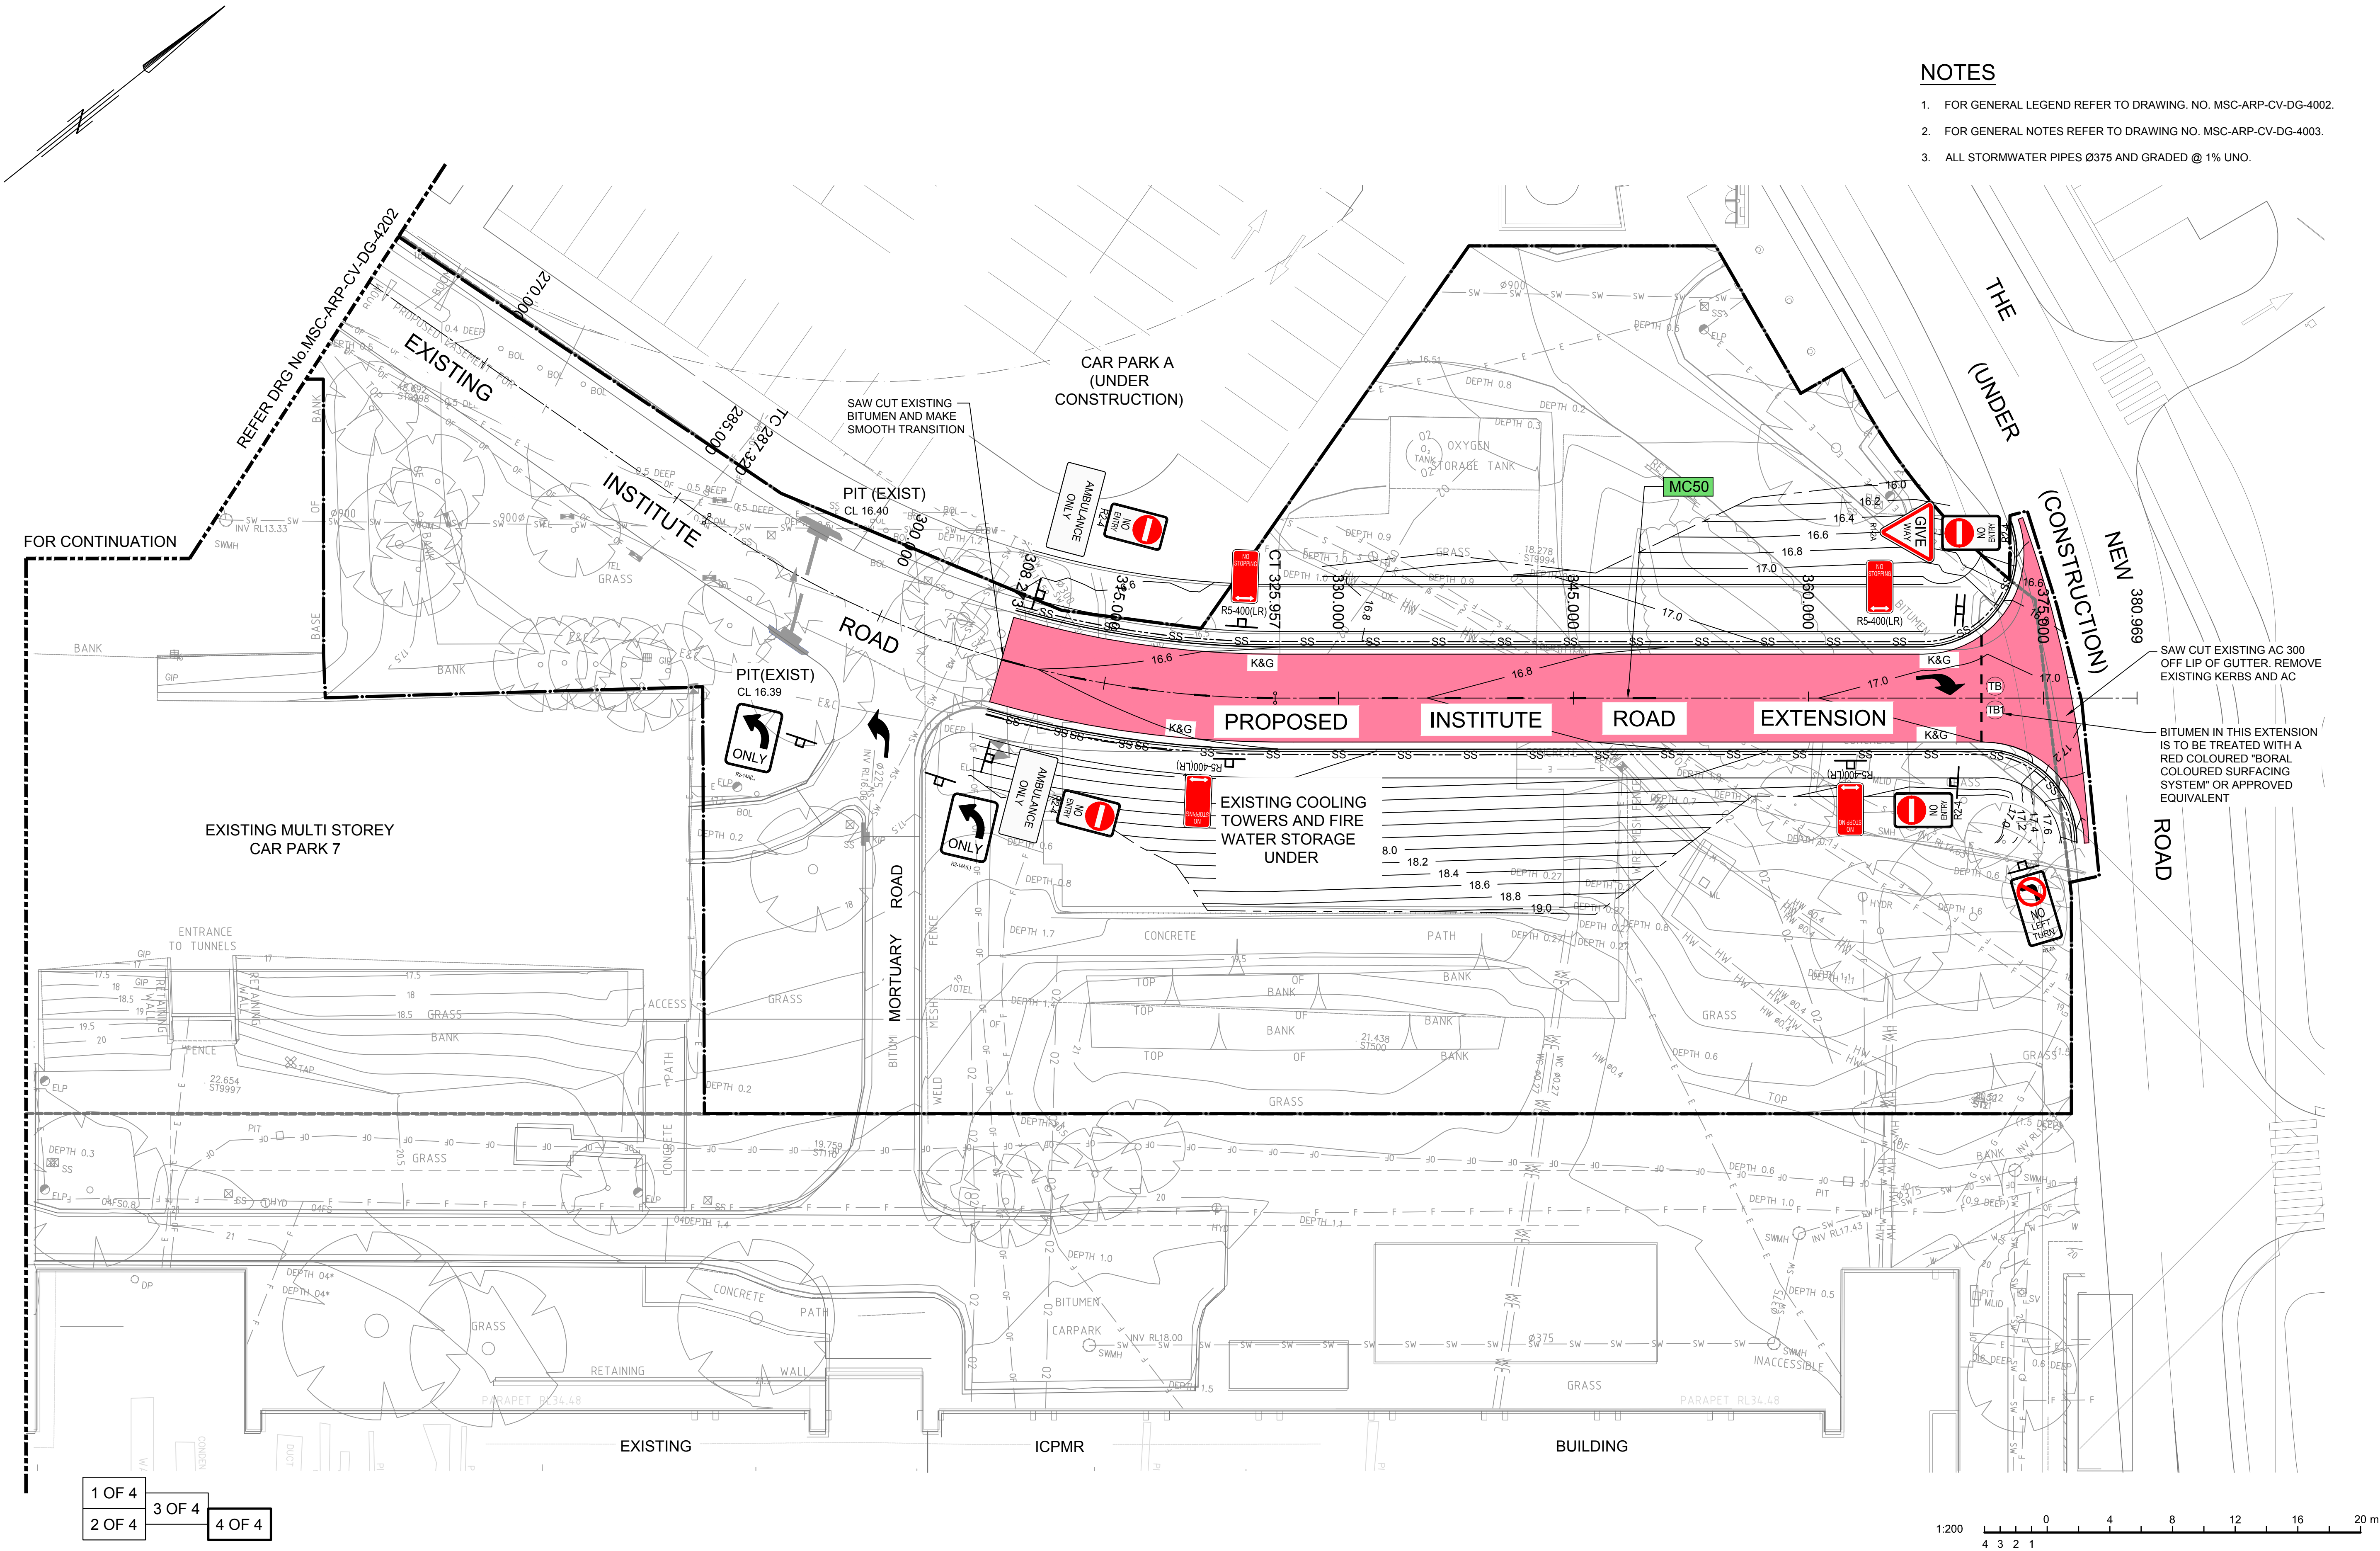


NOTES

- FOR GENERAL LEGEND REFER TO DRAWING. NO. MSC-ARP-CV-DG-4002.
- FOR GENERAL NOTES REFER TO DRAWING NO. MSC-ARP-CV-DG-4003.
- ALL STORMWATER PIPES Ø375 AND GRADED @ 1% UNO.

1 OF 4	3 OF 4	4 OF 4
2 OF 4		

SHEET INDEX

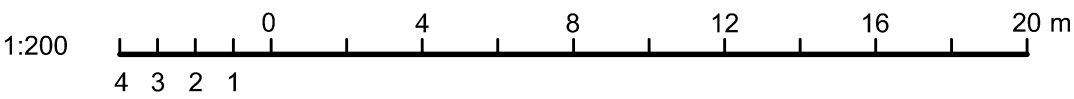

REV	DESCRIPTION	DRAWN	CHECK	DATE
1	ISSUE FOR R/D REVIEW	ADC	KJS	18/11/2015
2	ISSUE FOR TENDER	ADC	KJS	26/11/2015
3	ISSUE FOR TENDER	ADC	KJS	15/01/2016

FOR TENDER
NOT FOR CONSTRUCTION

CLIENT:

NSW HEALTH
INFRASTRUCTURE



Level 6, 77 Pacific Highway
North Sydney NSW 2060

P: (02) 9978 5427
F: (02) 8804 1377
www.hinfra.health.nsw.gov.au

PROJECT MANAGER:

PRICE WATERHOUSE
COOPERS

Darling Park Tower 2
201 Sussex St
Sydney NSW 2000



P: (02) 8266 0000
F: (02) 8266 9999
www.pwc.com.au

LEAD ARCHITECT:

HDR | RD + MSJ

Lvl 1, 110 Walker Street
North Sydney NSW 2060

P: (02) 9956 2666
F: (02) 9956 3015
askhdre@hdrincdubny.com

ARUP

Arup, Level 10, 201 Kent St
Sydney, NSW, 2000
Tel +61(0)2 9320 9320 Fax +61(0)2 9320 9321
www.arup.com.au



DARCY ROAD MULTI STOREY CAR PARK
Cnr Institute Road and Darcy Road
Westmead NSW 2145



DRAWING TITLE
ROADWORKS AND DRAINAGE
PLAN
SHEET 4 OF 4

SCALE: 1:200	DCHRS NUMBER: 5335	CHECKED: KJS
PROJECT NUMBER: 236482	DRAWING NUMBER: MSC-ARP-CV-DG-4203	ISSUE: 3