
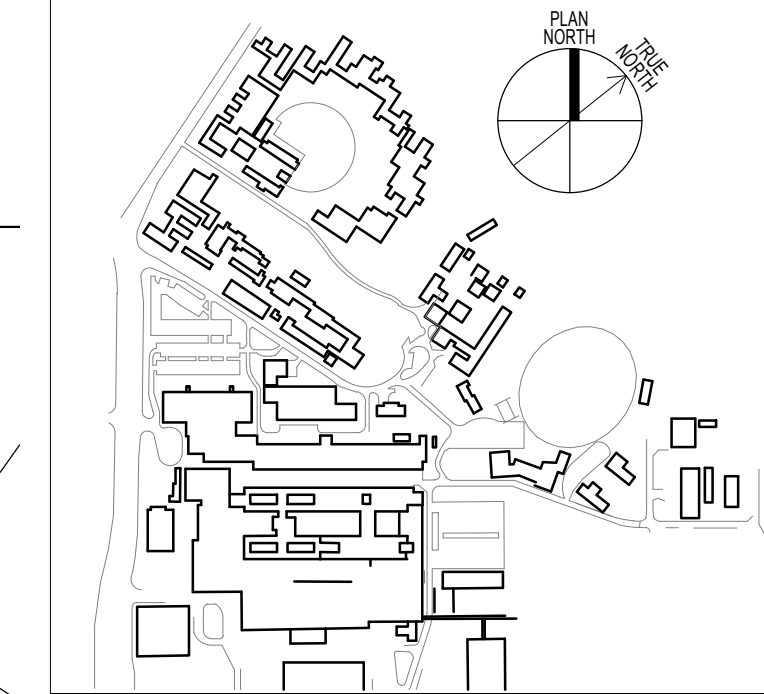


Appendix C Architectural drawings

Prepared by HDR Rice Daubney Architects

January 2016

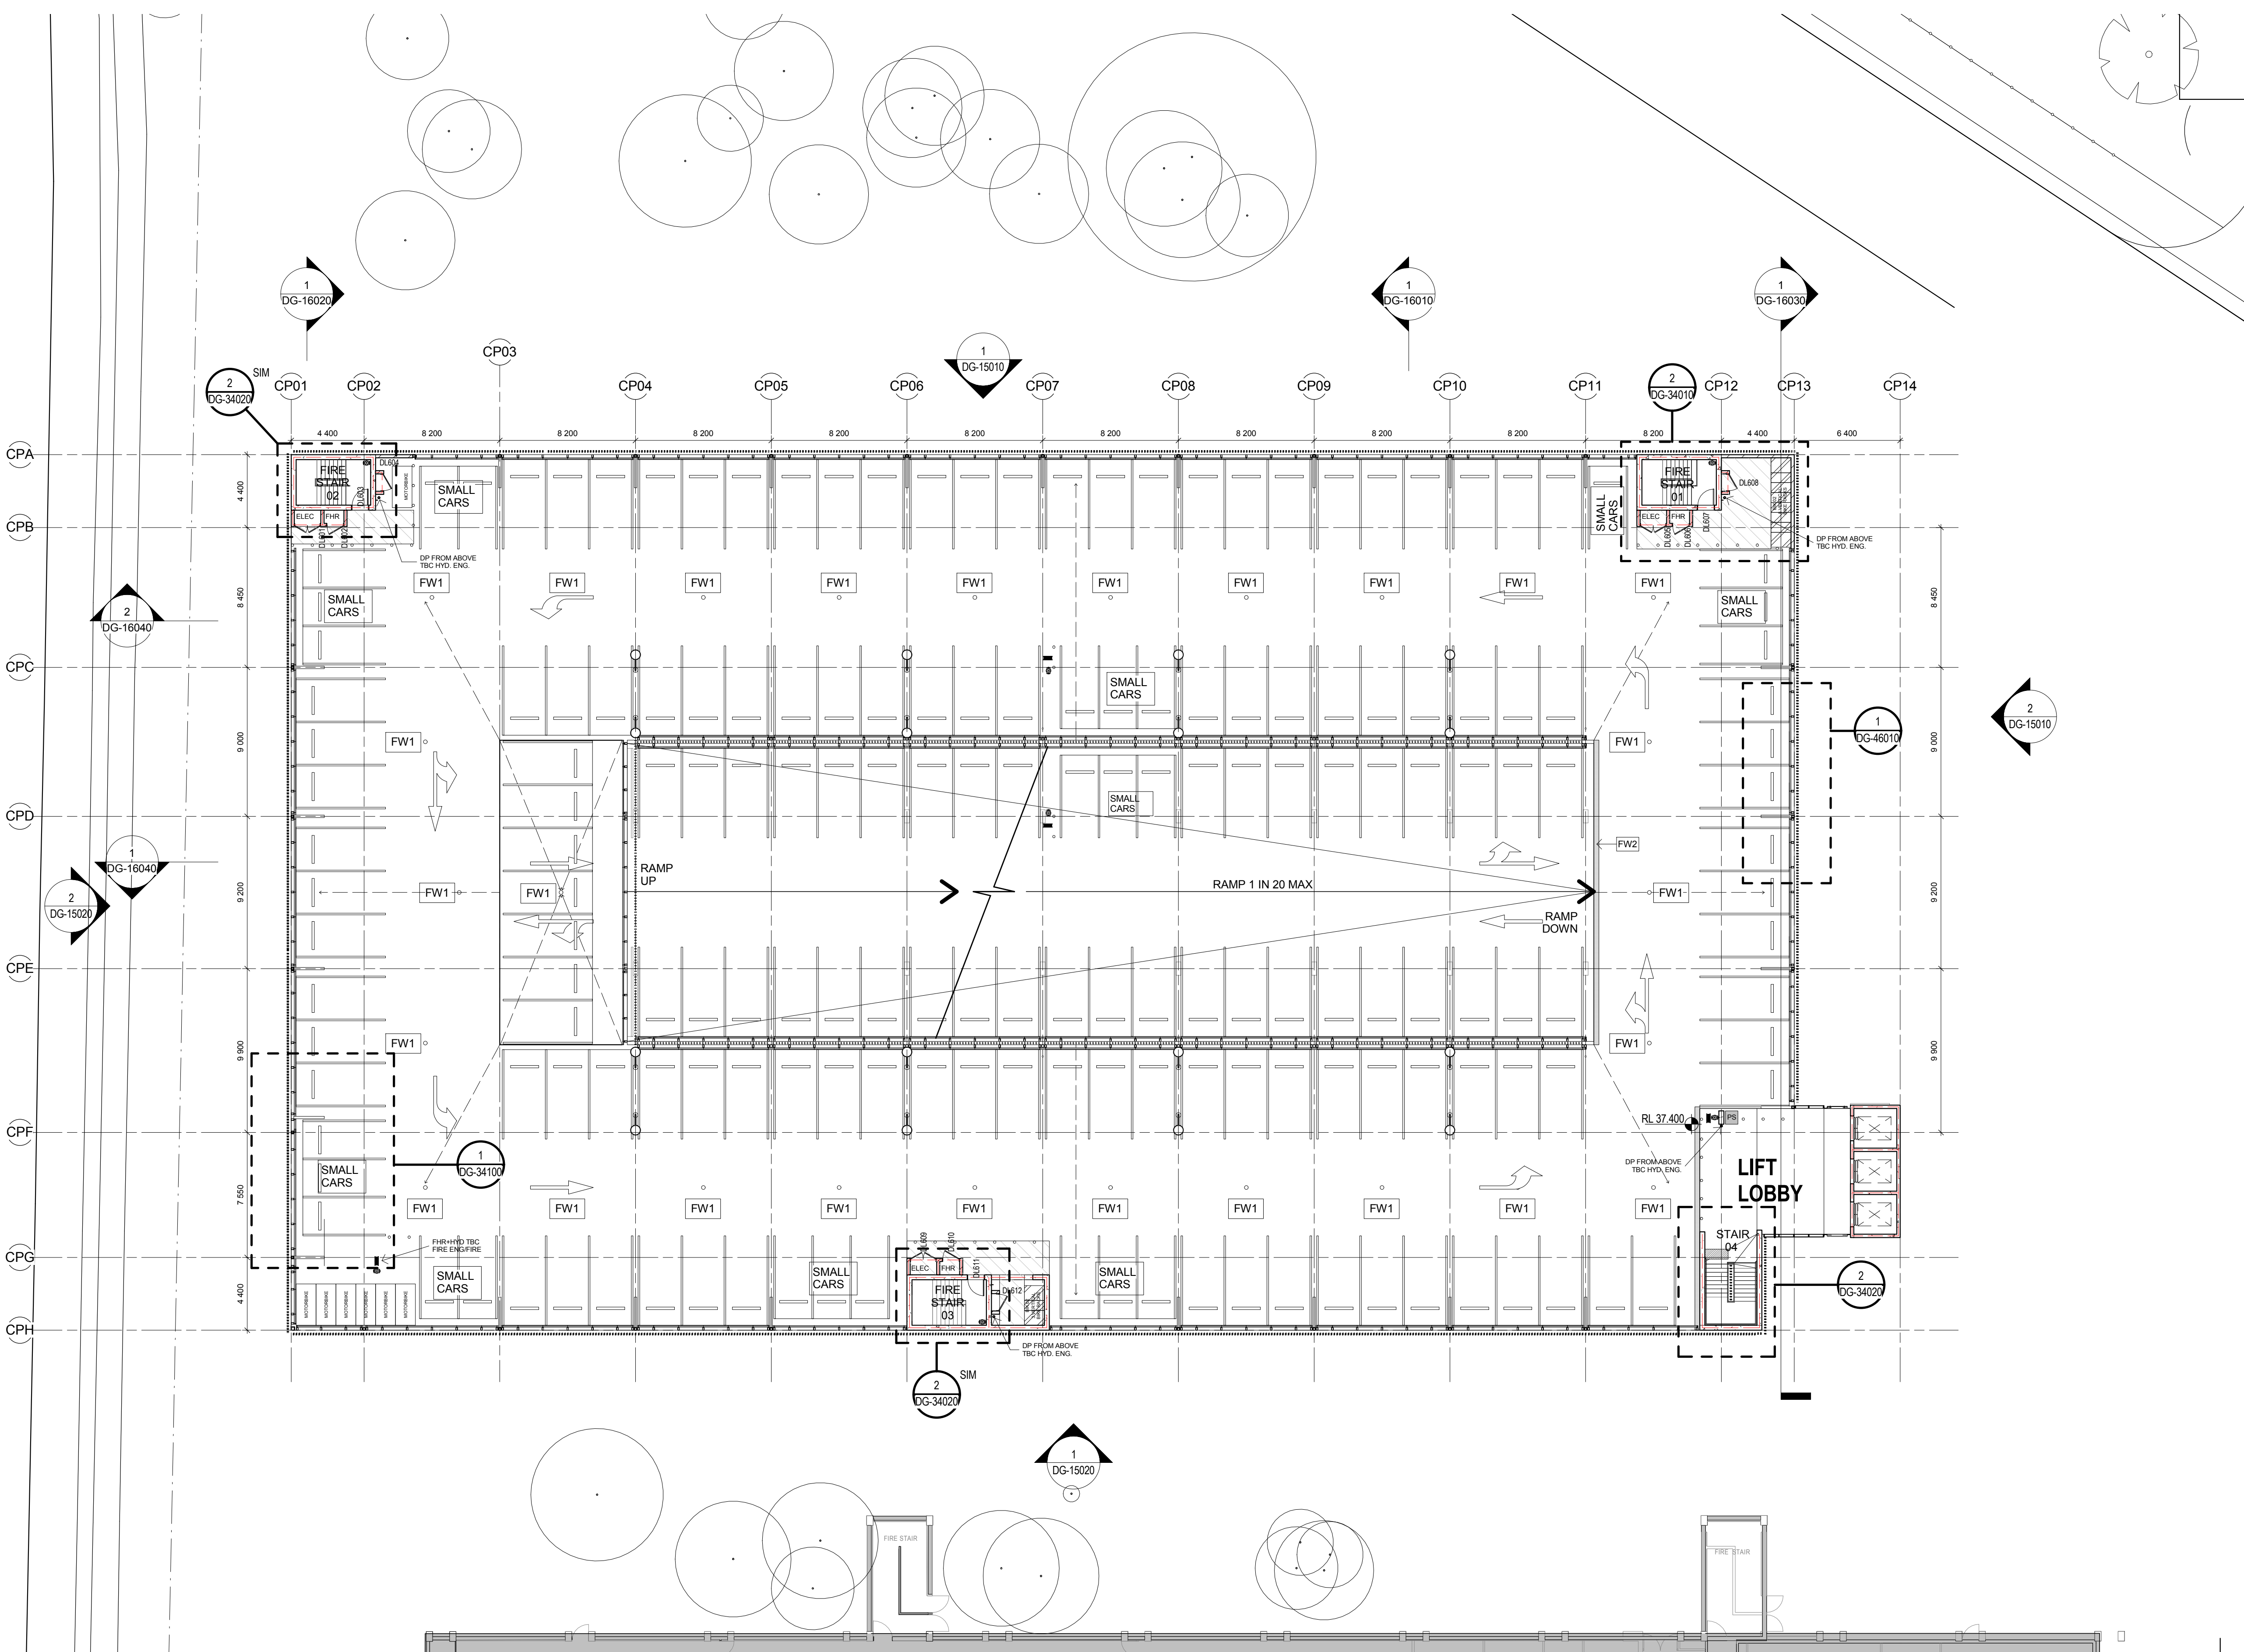

THIS DOCUMENT IS THE COPYRIGHT OF THE HDR GROUP (NSW) PTY LTD
ALL THE INFORMATION ILLUSTRATED ON THIS DOCUMENT IS TO BE CHECKED AND VERIFIED ON SITE
IN THE EVENT OF DISCREPANCIES REFER TO ARCHITECT PRIOR TO COMMENCEMENT OF THE WORK.
DO NOT SCALE DRAWINGS ELECTRONICALLY OR MANUALLY.

REV	DESCRIPTION	DRAWN	CHECK	DATE
1	TENDER	RT	TR	14/12/15

NOTES:

ALL LINE MARKINGS ARE INDICATIVE ONLY. D&C CONTRACTOR TO ENSURE THAT INTEGRATED WAYFINDING AND STATUTORY SIGNAGE COMPLIES WITH ALL RELEVANT STATUTORY REQUIREMENTS AND ANY ADDITIONAL REQUIREMENTS IN BCA, DDA, CIVIL, FIRE ENGINEERING

CAR SPACE SET OUT, TYPE AND SIZES TO BE READ IN CONJUNCTION WITH TRAFFIC ENGINEERS DOCUMENTATION. QUANTITY AND LOCATION OF SMALL CAR SPACES AT THE ENDS OF RAMPS SUBJECT TO INDEPENDENT TRAFFIC AND CIVIL PEER REVIEWS

LOCATION OF FIRE HOSE REEL AND HYDRANTS TO BE READ IN CONJUNCTION WITH FIRE SERVICES, BCA AND FIRE ENGINEERS DOCUMENTATION

--- FIRE RATED WALLS AS PER BCA AND FIRE ENGINEERS REQUIREMENTS. CONTRACTOR RESPONSIBLE FOR CONFIRMING EXTENTS AND CHECKING FOR DISCREPANCIES

REFER TO LEVEL 1 (DG-12030) FOR STANDARD NOTES, SETOUTS & FINISHES

REFER TO DG-00010 FOR CAR SPACE NUMBERS

ISSUE FOR TENDER
NOT FOR CONSTRUCTION

CLIENT:
**NSW HEALTH
INFRASTRUCTURE**

Level 6, 77 Pacific Highway
North Sydney NSW 2060

P: (02) 9978 5427
F: (02) 8904 1377
www.hinfra.health.nsw.gov.au

PROJECT MANAGER:
**PRICE WATERHOUSE
COOPERS**

Darling Park
201 Sussex Street
Sydney NSW 2000

P: (02) 8266 2750
F: (02) 8266 2780
www.pwc.com.au

LEAD ARCHITECT:

HDR | RD + MSJ

Lvl 1, 110 Walker Street
North Sydney NSW 2060

P: (02) 9956 2666
F: (02) 9959 3015
askhdro@hdrincosidney.com

WESTMEAD MULTI STOREY CARPARK
Cnr Institute Road and Darcy Road
Westmead NSW 2145

Westmead Redevelopment
Building health. Transforming lives.

DRAWING TITLE:
CARPARK LEVEL 06 PLAN

SCALE:
1: 200

DOHRS NUMBER:
5335

PROJECT NUMBER:
232186


DRAWING NUMBER:
MSC-HDR-AR-DG-120801

CHECKED:
TR



ISSUE:

1 Tender - Level 6
1: 200

C:\m22\2186-ADM\SCP SHIFTED CENTRAL_1to.mxd
14/12/2015 10:33:51 AM

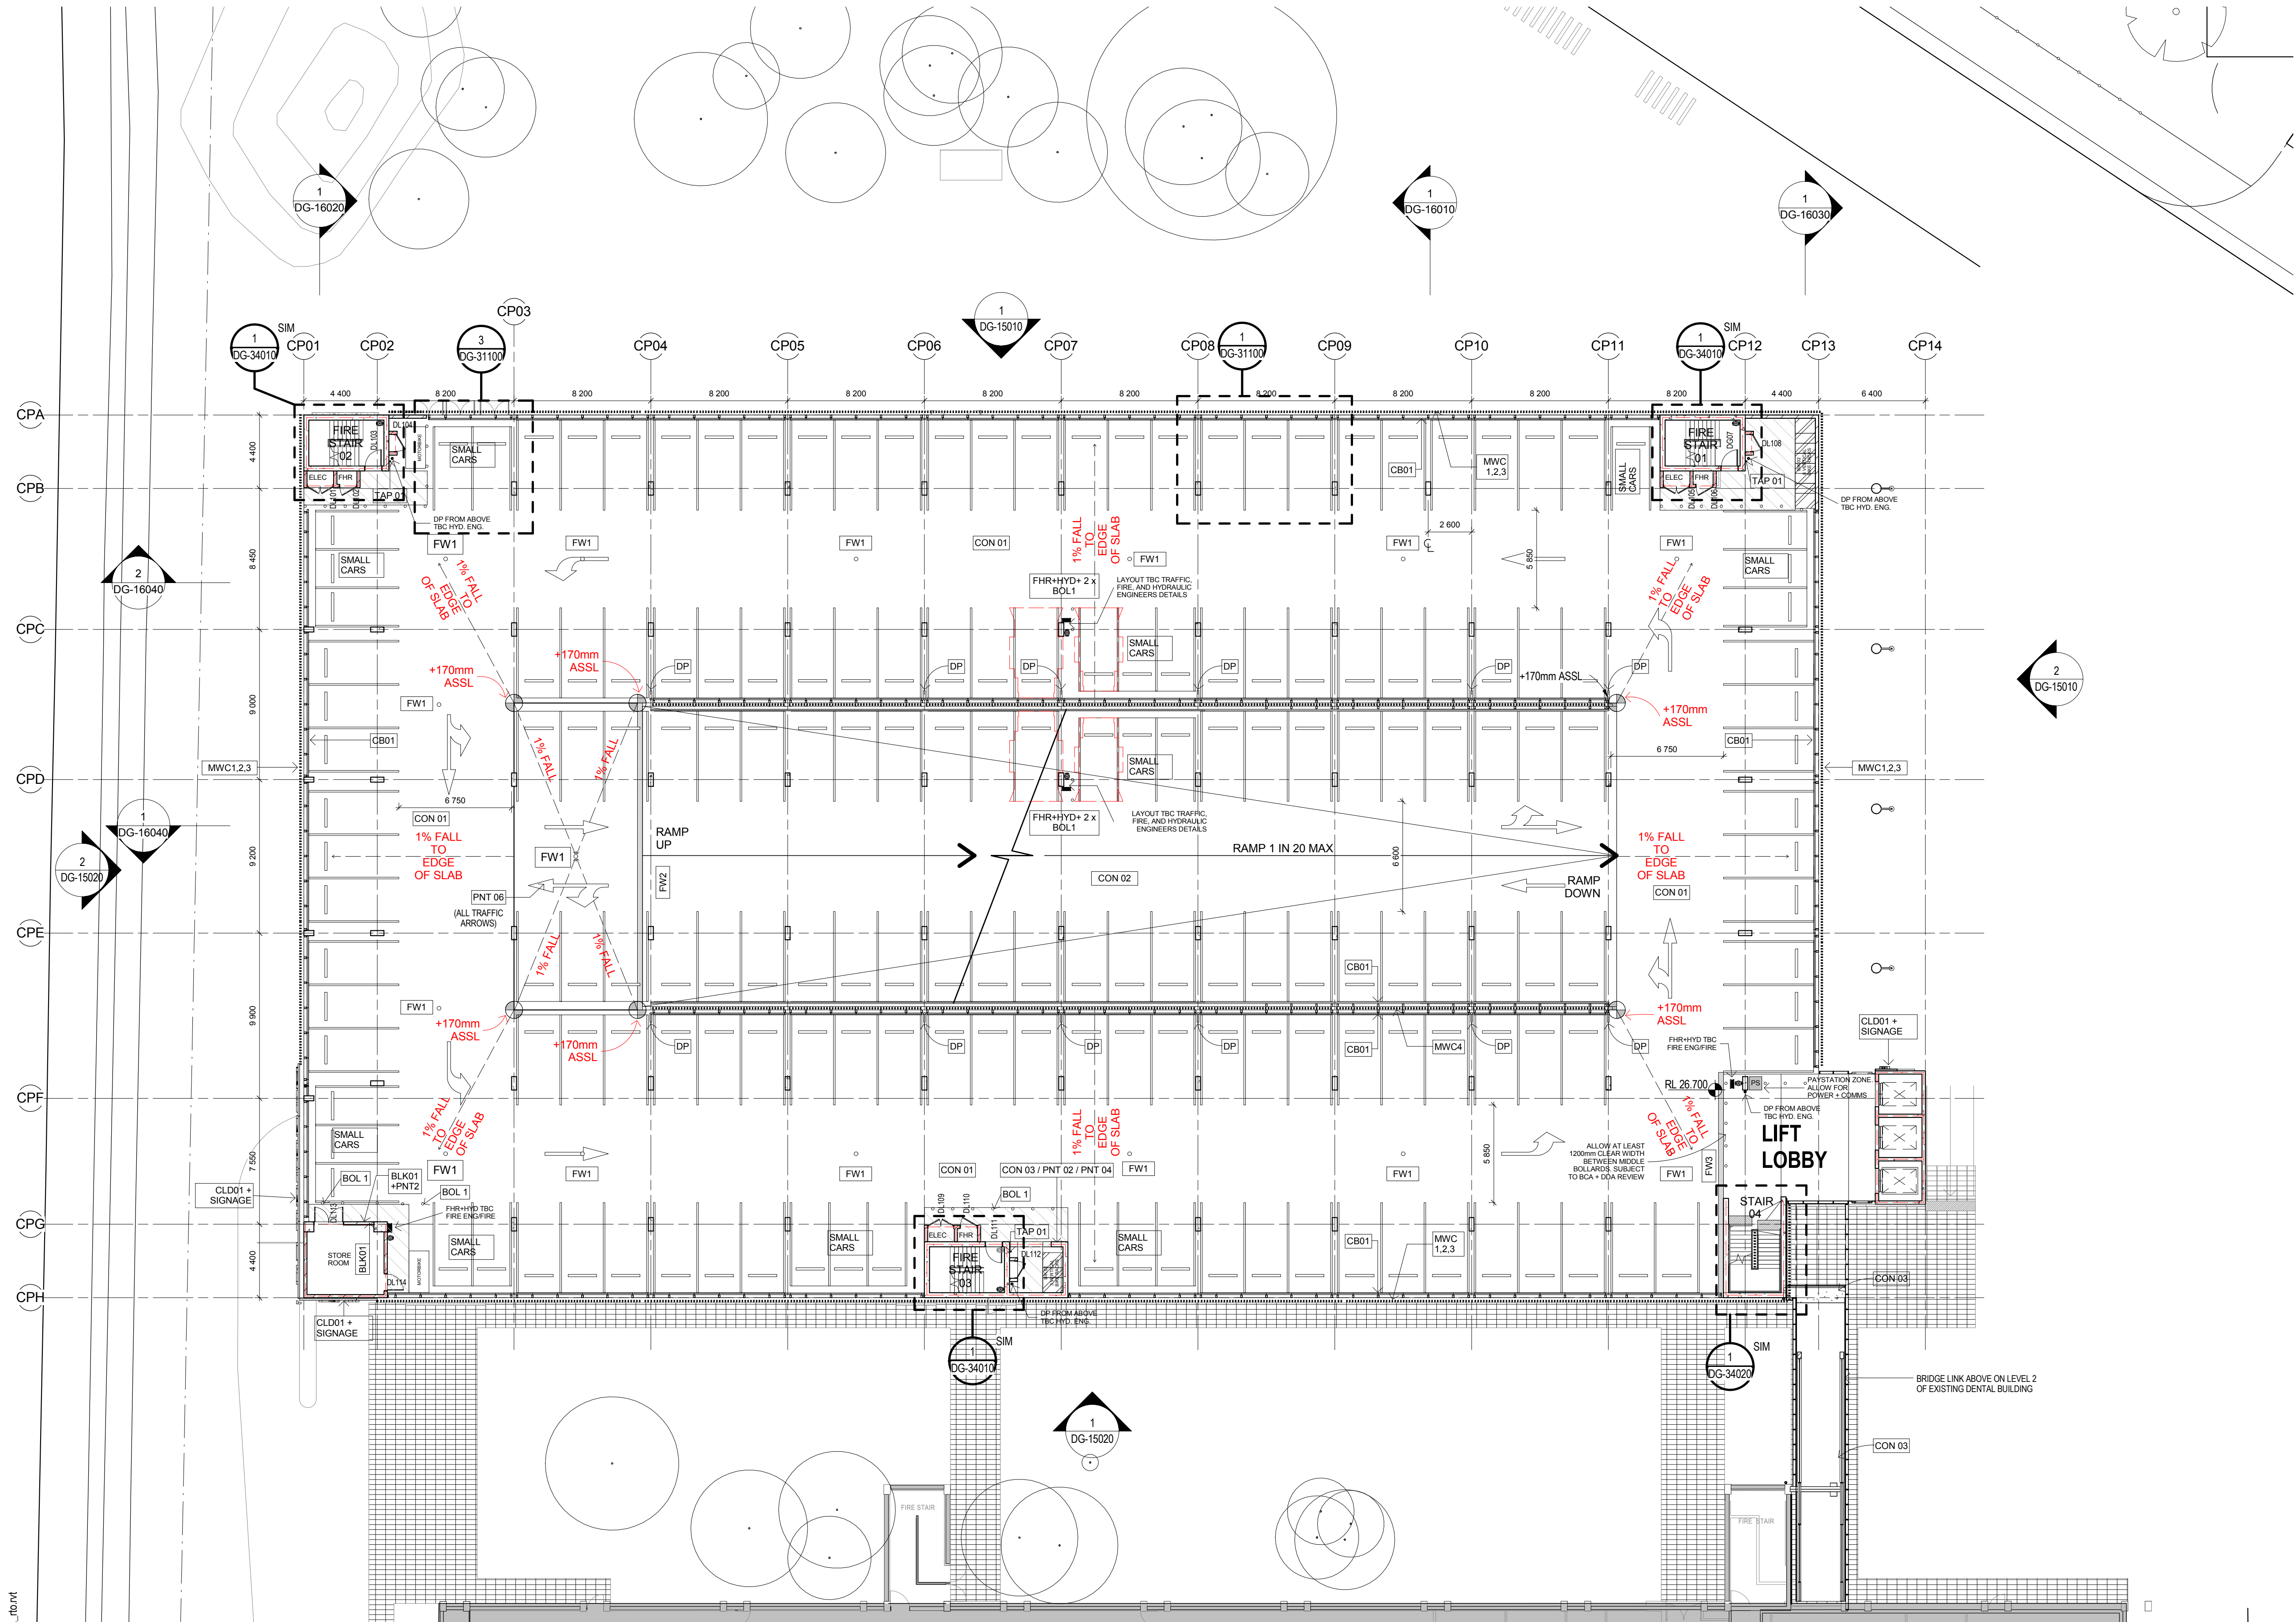

1 Tender - Level 1
1:200

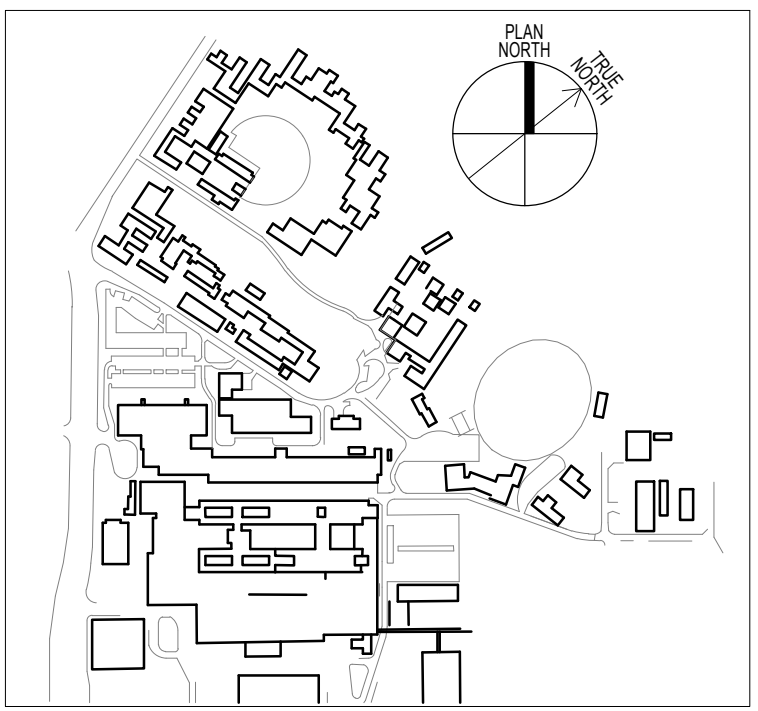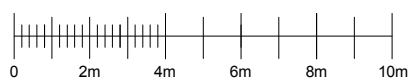

THIS DOCUMENT IS THE COPYRIGHT OF THE HDR GROUP (NSW) PTY LTD
ALL THE INFORMATION ILLUSTRATED ON THIS DOCUMENT IS TO BE CHECKED AND VERIFIED ON SITE
IN THE EVENT OF DISCREPANCIES REFER TO ARCHITECT PRIOR TO COMMENCEMENT OF THE WORK.
DO NOT SCALE DRAWINGS ELECTRONICALLY OR MANUALLY.

REV	DESCRIPTION	DRAWN	CHECK	DATE
1	TENDER	RT	TR	14/12/15

NOTES:

ALL LINE MARKINGS ARE INDICATIVE ONLY. D&C CONTRACTOR TO ENSURE THAT INTEGRATED WAYFINDING AND STATUTORY SIGNAGE COMPLIES WITH ALL RELEVANT STATUTORY REQUIREMENTS AND ANY ADDITIONAL REQUIREMENTS IN BCA, DDA, CIVIL, FIRE ENGINEERING

CAR SPACE SET OUT, TYPE AND SIZES TO BE READ IN CONJUNCTION WITH TRAFFIC ENGINEERS DOCUMENTATION. QUANTITY AND LOCATION OF SMALL CAR SPACES AT THE ENDS OF RAMPS SUBJECT TO INDEPENDENT TRAFFIC AND CIVIL PEER REVIEWS

LOCATION OF FIRE HOSE REEL AND HYDRANTS TO BE READ IN CONJUNCTION WITH FIRE SERVICES, BCA AND FIRE ENGINEERS DOCUMENTATION

--- FIRE RATED WALLS AS PER BCA AND FIRE ENGINEERS REQUIREMENTS. CONTRACTOR RESPONSIBLE FOR CONFIRMING EXTENTS AND CHECKING FOR DISCREPANCIES

REFER TO LEVEL 1 (DG-12030) FOR STANDARD NOTES, SETOUTS & FINISHES

REFER TO DG-00010 FOR CAR SPACE NUMBERS

ISSUE FOR TENDER
NOT FOR CONSTRUCTION

CLIENT:
NSW HEALTH
INFRASTRUCTURE

Health
Infrastructure

Level 6, 77 Pacific Highway
North Sydney NSW 2060

P: (02) 9978 5427
F: (02) 8904 1377
www.hinfra.health.nsw.gov.au

PROJECT MANAGER:
PRICE WATERHOUSE
COOPERS

pwc

Darling Park
201 Sussex Street
Sydney NSW 2000

P: (02) 8266 2750
F: (02) 8266 2780
www.pwc.com.au

LEAD ARCHITECT:

HDR | RD + MSJ

Lvl 1, 110 Walker Street
North Sydney NSW 2060



P: (02) 9956 2666
F: (02) 9959 3015
askhdro@hdrincosidney.com

WESTMEAD MULTI STOREY CARPARK
Cnr Institute Road and Darcy Road
Westmead NSW 2145

Building health. Transforming lives.

DRAWING TITLE:
CARPARK LEVEL 01 PLAN

SCALE: 1:200	DOHS NUMBER: 5335	CHECKED: TR
PROJECT NUMBER: 232186	DRAWING NUMBER: MSC-HDR-AR-DG-120301	ISSUE:

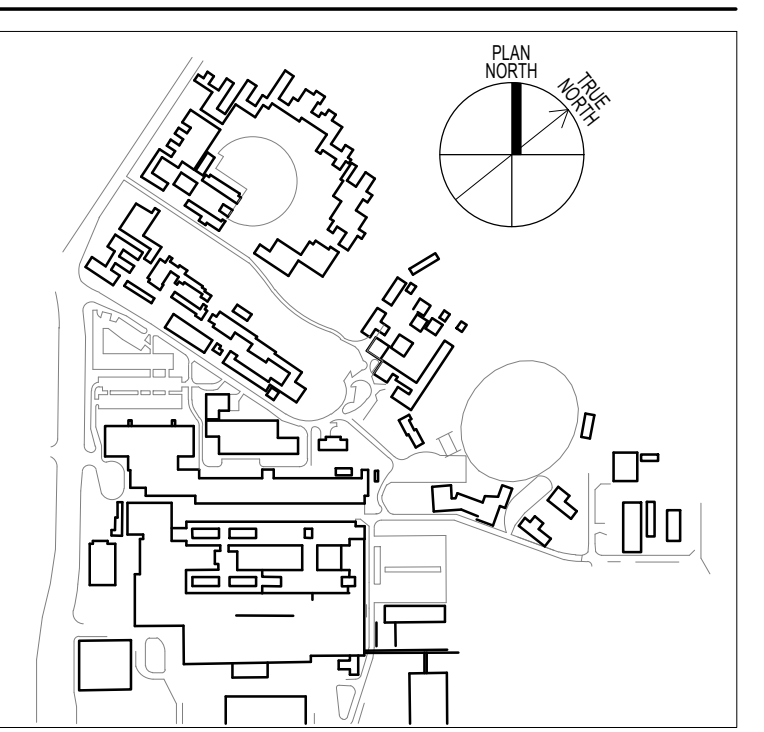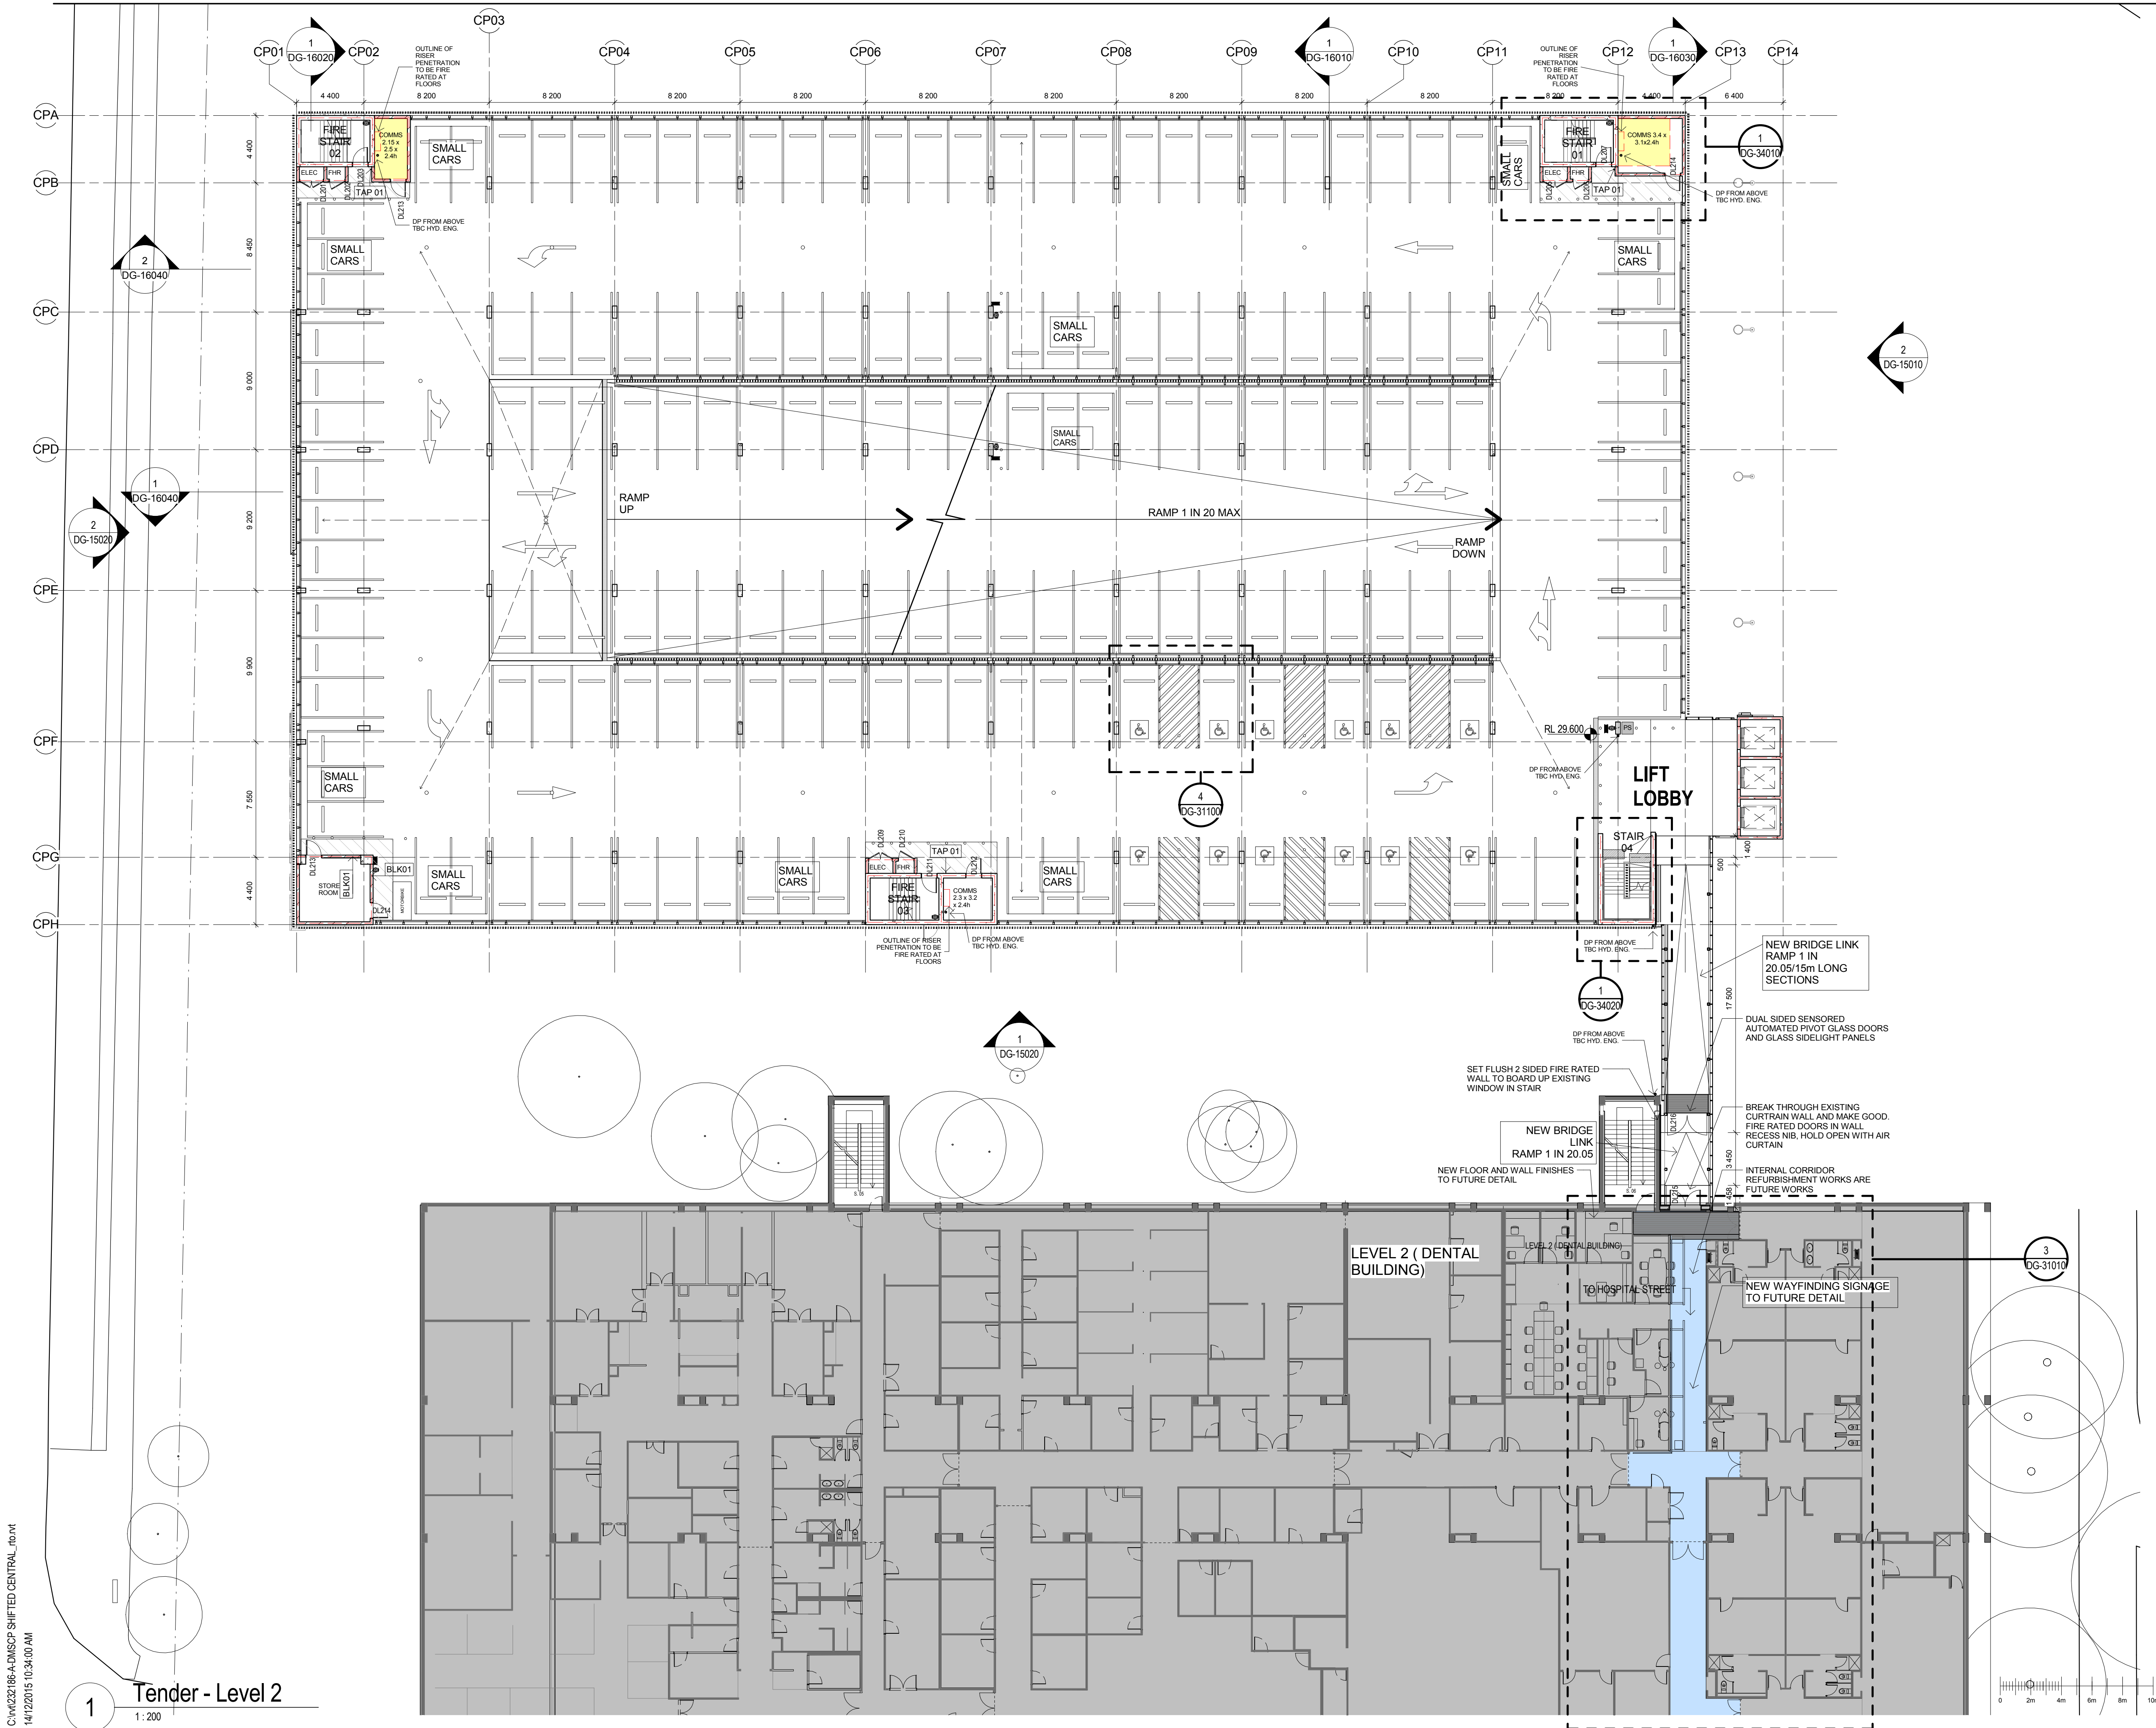

THIS DOCUMENT IS THE COPYRIGHT OF THE HDR GROUP (NSW) PTY LTD
ALL INFORMATION ILLUSTRATED IN THIS DOCUMENT IS TO BE CHECKED AND VERIFIED ON SITE
IN THE EVENT OF DISCREPANCIES REFER TO ARCHITECT PRIOR TO COMMENCEMENT OF THE WORK.
DO NOT SCALE DRAWINGS ELECTRONICALLY OR MANUALLY.

REV	DESCRIPTION	DRAWN	CHECK	DATE
1	TENDER	RT	TR	14/12/15

NOTES:

ALL LINE MARKINGS ARE INDICATIVE ONLY. D&C CONTRACTOR TO ENSURE THAT INTEGRATED WAYFINDING AND STATUTORY SIGNAGE COMPLIES WITH ALL RELEVANT STATUTORY REQUIREMENTS AND ANY ADDITIONAL REQUIREMENTS IN BCA, DDA, CIVIL, FIRE ENGINEERING

CAR SPACE SET OUT, TYPE AND SIZES TO BE READ IN CONJUNCTION WITH TRAFFIC ENGINEERS DOCUMENTATION. QUANTITY AND LOCATION OF SMALL CAR SPACES AT THE ENDS OF RAMPS SUBJECT TO INDEPENDENT TRAFFIC AND CIVIL PEER REVIEWS

LOCATION OF FIRE HOSE REEL AND HYDRANTS TO BE READ IN CONJUNCTION WITH FIRE SERVICES, BCA AND FIRE ENGINEERS DOCUMENTATION

--- FIRE RATED WALLS AS PER BCA AND FIRE ENGINEERS REQUIREMENTS. CONTRACTOR RESPONSIBLE FOR CONFIRMING EXTENTS AND CHECKING FOR DISCREPANCIES

REFER TO LEVEL 1 (DG-12030) FOR STANDARD NOTES, SETOUTS & FINISHES

REFER TO DG-00010 FOR CAR SPACE NUMBERS

ISSUE FOR TENDER NOT FOR CONSTRUCTION

CLIENT:
**NSW HEALTH
INFRASTRUCTURE**

NSW GOVERNMENT Health Infrastructure

Level 6, 77 Pacific Highway
North Sydney NSW 2060

P: (02) 9978 5427
F: (02) 8904 1377
www.hinfra.health.nsw.gov.au

PROJECT MANAGER:
**PRICE WATERHOUSE
COOPERS**

pwc

Darling Park
201 Sussex Street
Sydney NSW 2000

P: (02) 8266 2750
F: (02) 8266 2780
www.pwc.com.au

LEAD ARCHITECT:
HDR | RD + MSJ

Lvl 1, 110 Walker Street
North Sydney NSW 2060

P: (02) 9956 2666
F: (02) 9959 3015
askhdro@hdrincosuldney.com

WESTMEAD MULTI STOREY CARPARK
Cnr Institute Road and Darcy Road
Westmead NSW 2145

Westmead Redevelopment
Building health. Transforming lives.

DRAWING TITLE:
CARPARK LEVEL 02 PLAN

SCALE:
1:200

DOHS NUMBER:
5335

CHECKED:
TR

PROJECT NUMBER:
232186

DRAWING NUMBER:
MSC-HDR-AR-DG-120401

ISSUE: