



A B C D E F G H J K L M

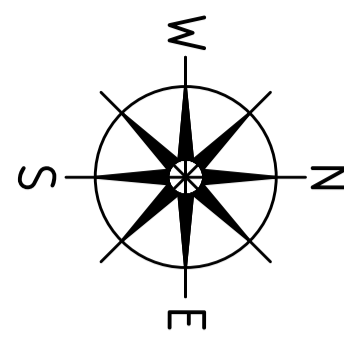

1  
2  
3  
4  
5  
6  
7  
8

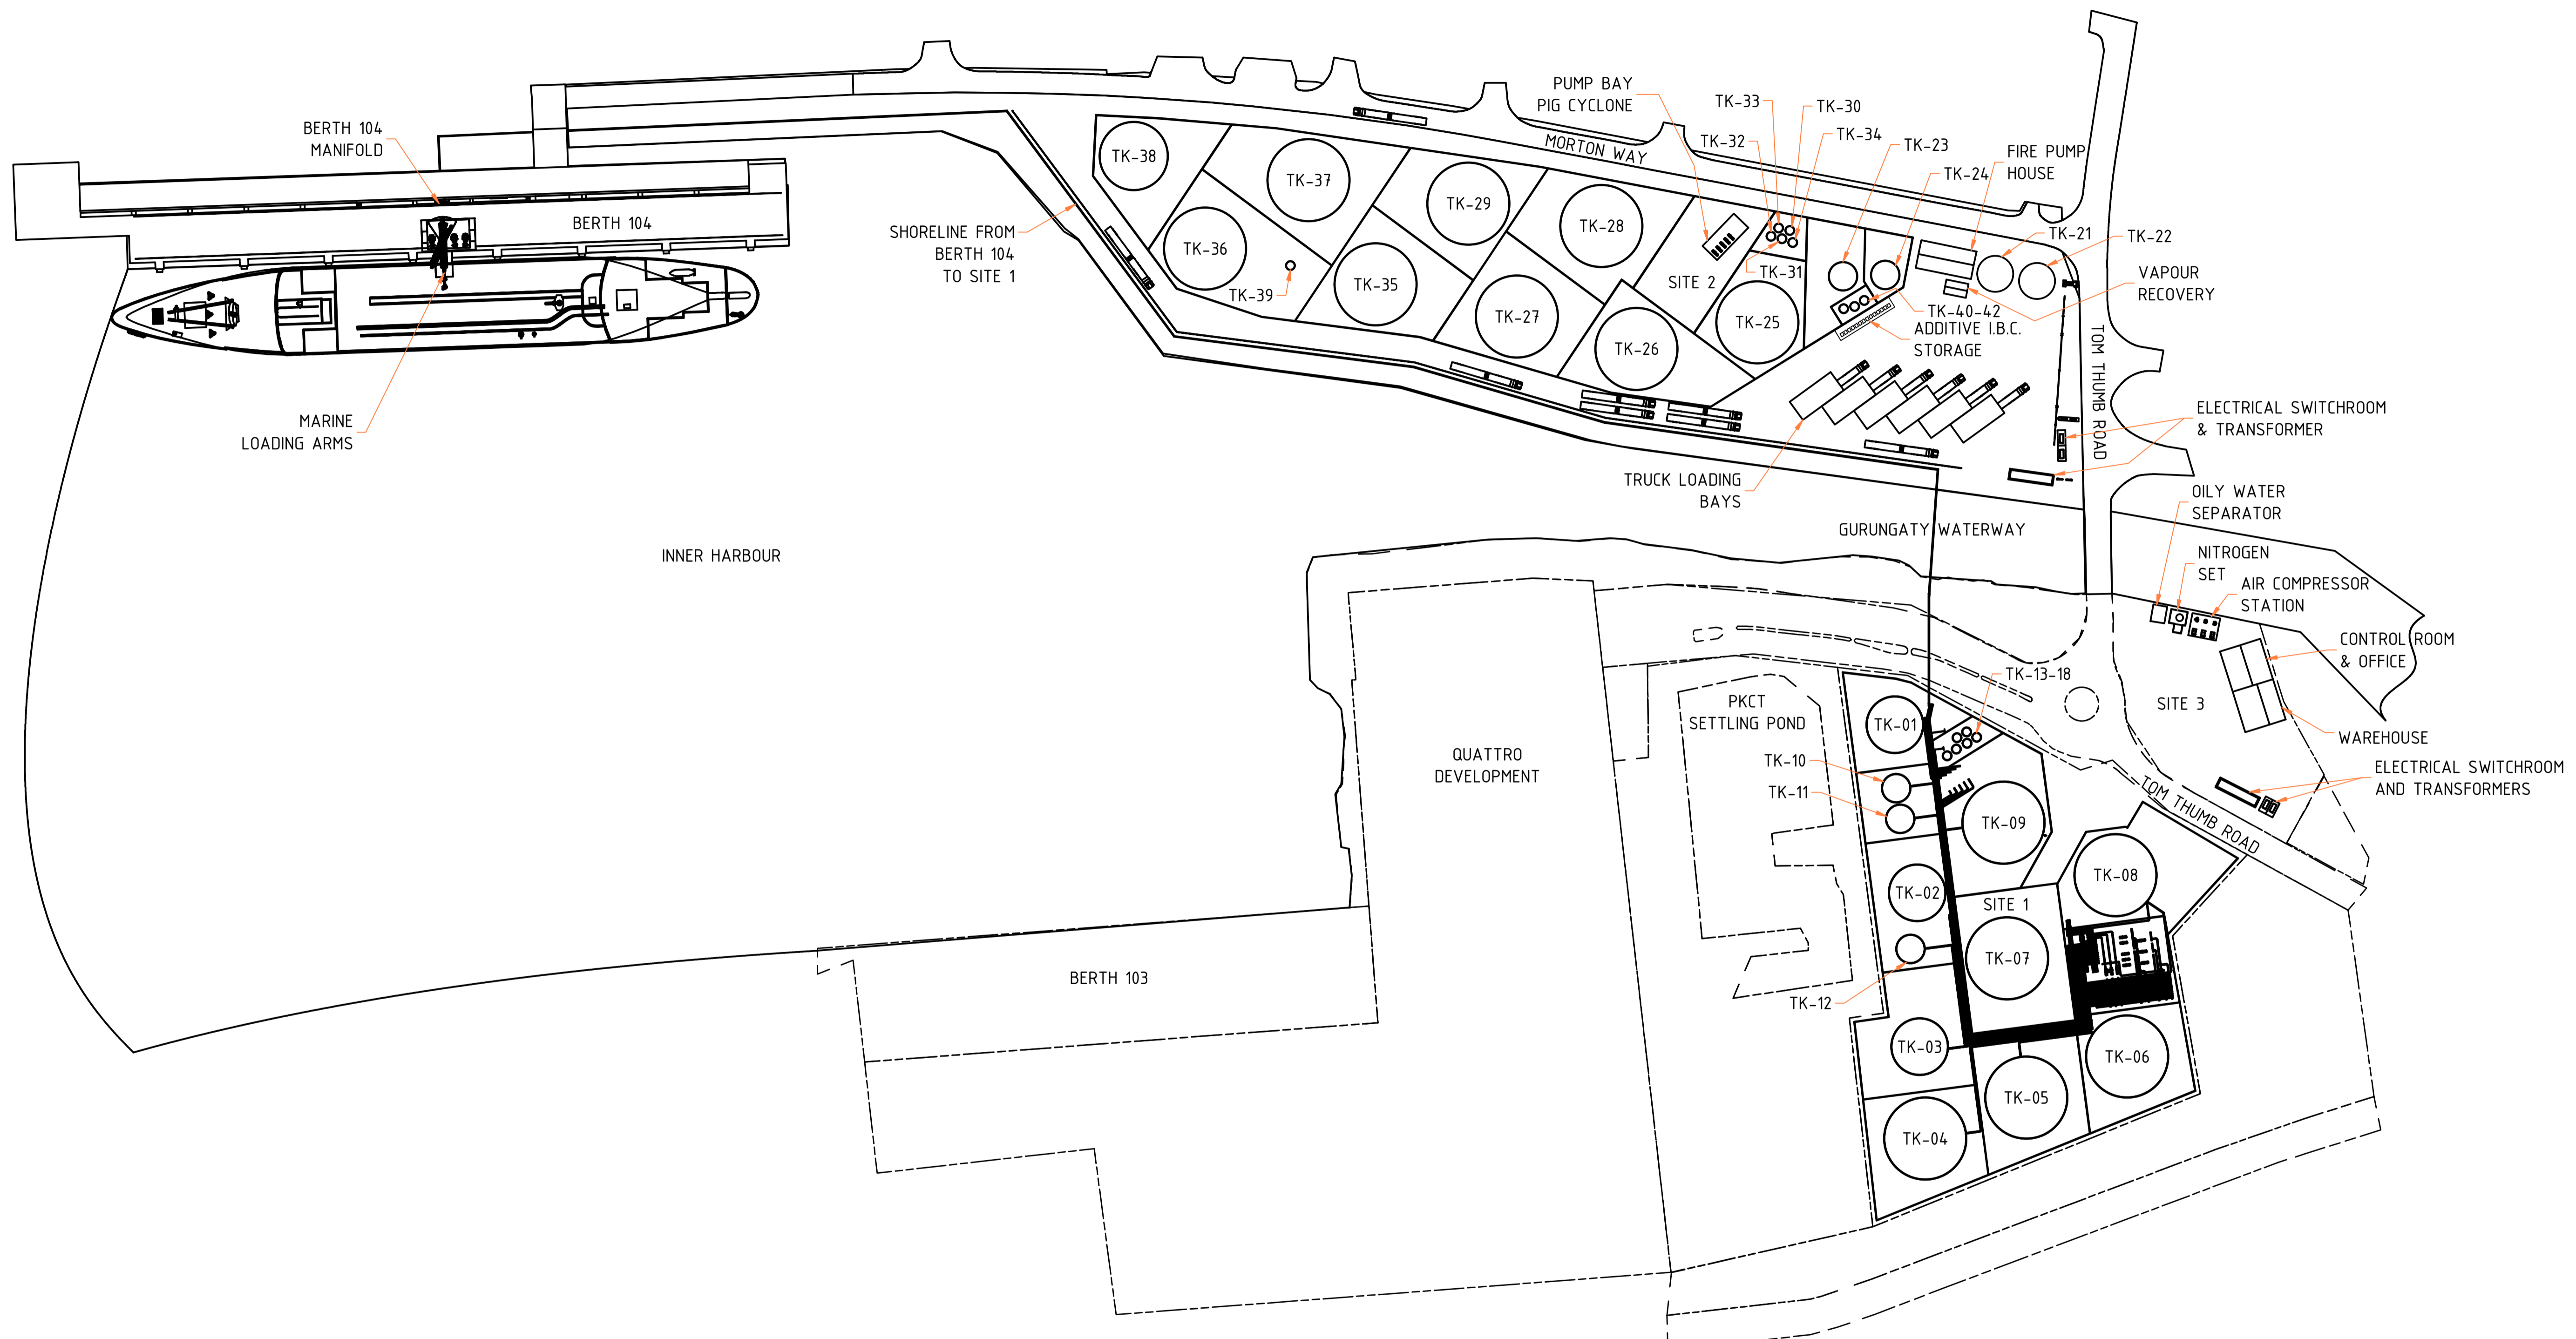

00.11	DATE: 13/10/15	CHANGE APPROVAL No:	RESPONSIBLE ENGINEER:	DRAWN (COMPANY): JKOLOSKI (TO)	DATE DRN: 22/01/2015	PORT KEMBLA BULK LIQUIDS TERMINAL	
DRAWING STATUS: PRELIMINARY - NOT FOR CONSTRUCTION			APPROVAL:	CHECKED (POSITION):	DATE CHK:	SITE WIDE LAYOUT	
TANKS 40, 41 & 42 ADDED. ADDITIVE IBC STORAGE ADDED GENERAL SITE UPDATE			CONTRACTOR/COMPANY NAME:	RESPONSIBLE ENGINEER (POSITION):	DATE ENG:	THIS DRAWING IS PROPERTY OF TQ HOLDINGS AUSTRALIA PTY LTD	
DRAWN: JKOLOSKI			FBS CODES:	REGISTRATION APPROVAL (POSITION):	DATE APP:	DRAWING No: <b>10001-100</b>	
0/No / CONT. NAME & REF No:			REFERENCE DRAWINGS:	TO REF No:	FILE NAME: 10001-100.dwg	SCALE: 1 : 1250	A1
CONT. APPR:			TQ RA:				DRAWING STATUS: PRELIMINARY - NOT FOR CONSTRUCTION
							REV: 00.11

A B C D E F G H J K L M

INVENTOR