


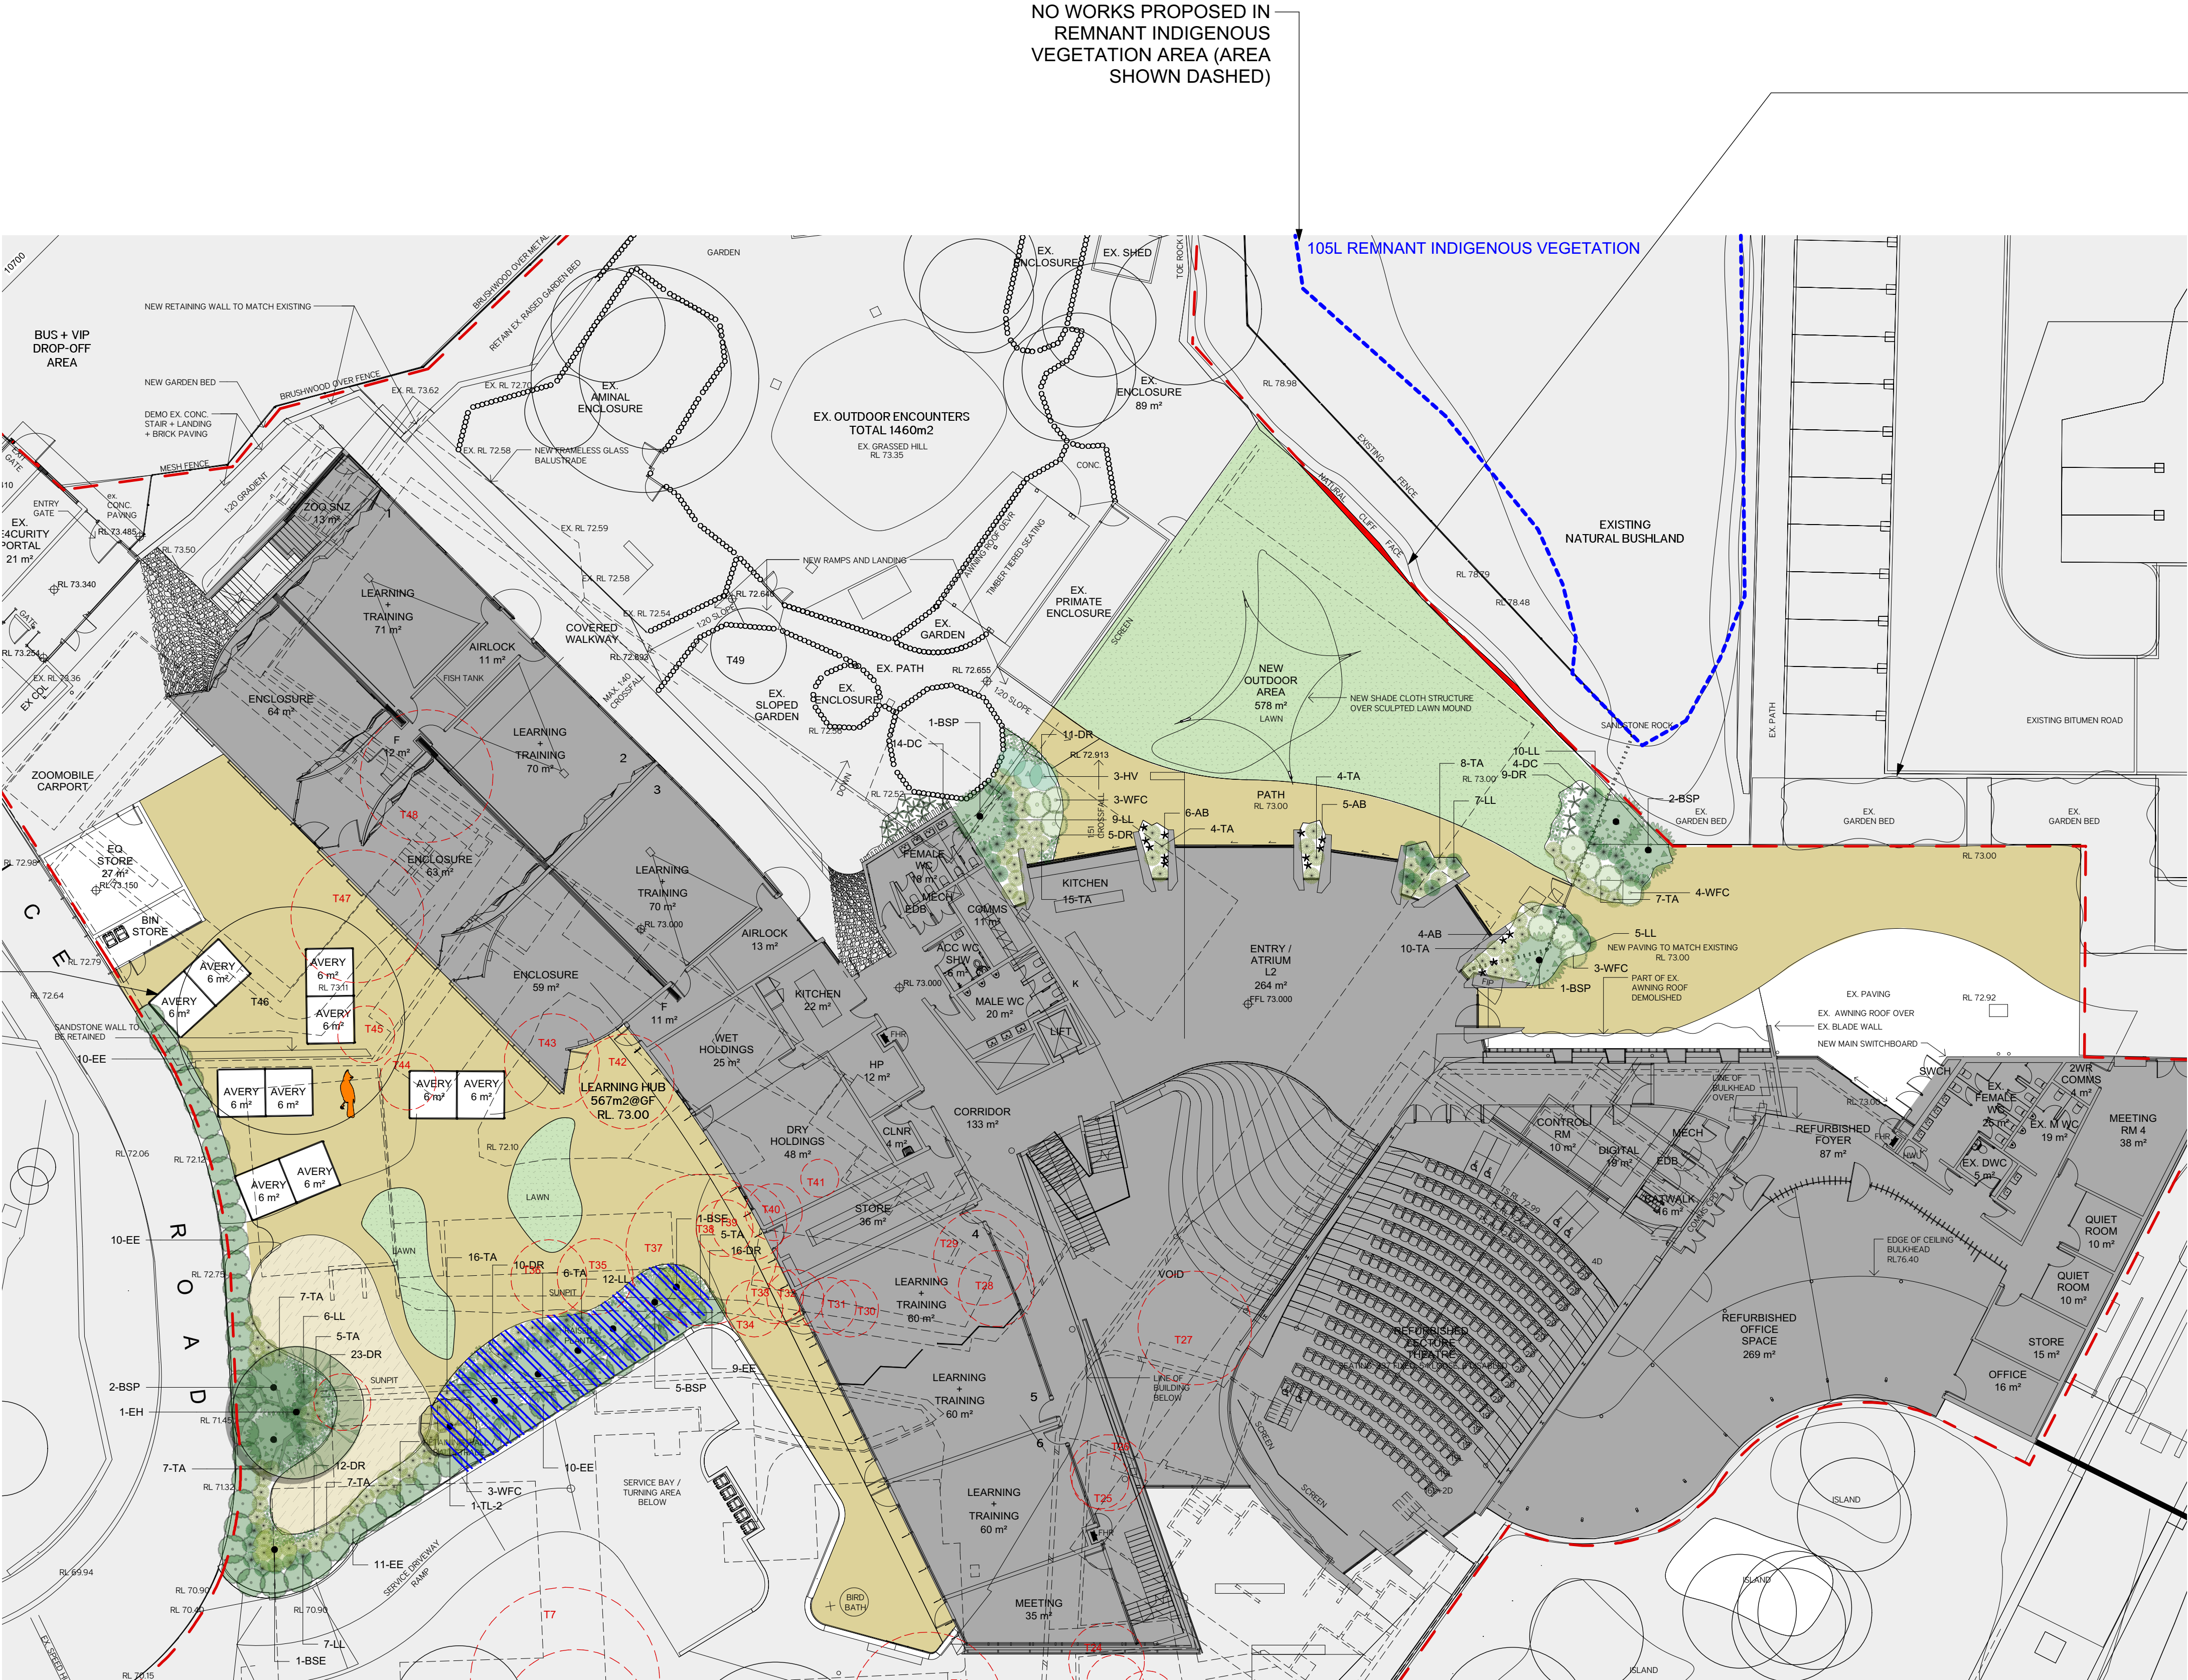

ENCLOSURES
Screen planting of animal enclosures for shading and animal comfort. Planting to feature areas of native shrubs, grasses, groundcovers and replacement native trees with lawn areas to cater for group use. Some areas of planting on slab to feature 1.0 metre deep soil depths to accomodate tree planting

NO WORKS PROPOSED IN REMNANT INDIGENOUS VEGETATION AREA (AREA SHOWN DASHED)

ROCK WALL INTERFACE
Opportunity to highligh rock wall. Potential to feature at night lights (subject to assessment on impact of animals), Opportunity to landscape base of rocks and utilise planting onto rock face.

BUILDING INTERFACE
Small garden areas at building edges to provide green outlook and screening around existing enclosures. No landscape treatment to building forecourt other than replacement tree planting.

Notes:
This drawing has been prepared for the purposes of a State Significant Development Application lodged by the Taronga Conservation Society Australia. Please refer to the site survey for descriptions of existing conditions. Please read this landscape plan in conjunction with the Architects drawings that illustrate the proposed building in relation to existing and new site levels. Please refer to the Arborist report describing existing trees. Please refer to the Civil Engineers drawings for details of site drainage proposals.

NOTE: REFER LDA03 FOR DETAILS OF PLANTING

Issue			
No.	Date	Description	Chkd
A	5/11/2015	Landscape DA Plan	AL
B	17/11/2015	Updated Landscape DA Plan	AL
C	24/11/2015	DA Issue	AL
D	26/11/2015	Updated DA Issue	AL
E	14/12/2015	Final DA Issue	AL
F	11/04/2016	Updated DA Issue	AL

Any form of replication of this drawing in full or in part without the written permission of NBRS & PARTNERS Pty Ltd constitutes an infringement of the copyright.
ABN 16 002 247 565
Nominated Architects: Graham Thorburn reg No 5706
Geoffrey Deane reg No 3766; Andrew Duffin reg No 5602; Garry Hoddinett reg No 5286
© 2014
F:\0gn-14114490\14490-ds\Consultants\landscape

Disclaimer

These plans are for Client use and/or Council Approval only. Not intended for construction purpose unless specifically noted. The contractor intending to use these documents shall check and verify all works on site and report any discrepancy to the Landscape Architect prior to commencement. Failure to do so shall not be the responsibility of the Client or Landscape Architect.

Legend

LAWN

FEATURE PAVED AREA

CONCRETE AREA

AREA OF PLANTING ON SLAB

EXISTING TREE TO BE RETAINED

EXISTING TREE TO BE REMOVED

Drawing Title

Level 2
(Upper Ground)

Project & Client
Taronga Institute of Science & Learning
at
Bradleys Head Road, Mosman
NSW 2088
for
Taronga Zoo

Landscape Architect & Architect
NBRS+PARTNERS
Level 3, 4 Glen Street, Milsons Point, NSW 2061 Australia
T: 61 2 9922 2344 F: 61 2 9922 1308
E: architects@nbrsap.com.au W: www.nbrsap.com.au

Date 11/04/2016

Scale 1:200 @ A1 1:400 @ A3
0 2 4 6 8 10 12m

Drawing Reference

14490-LDA02- F