


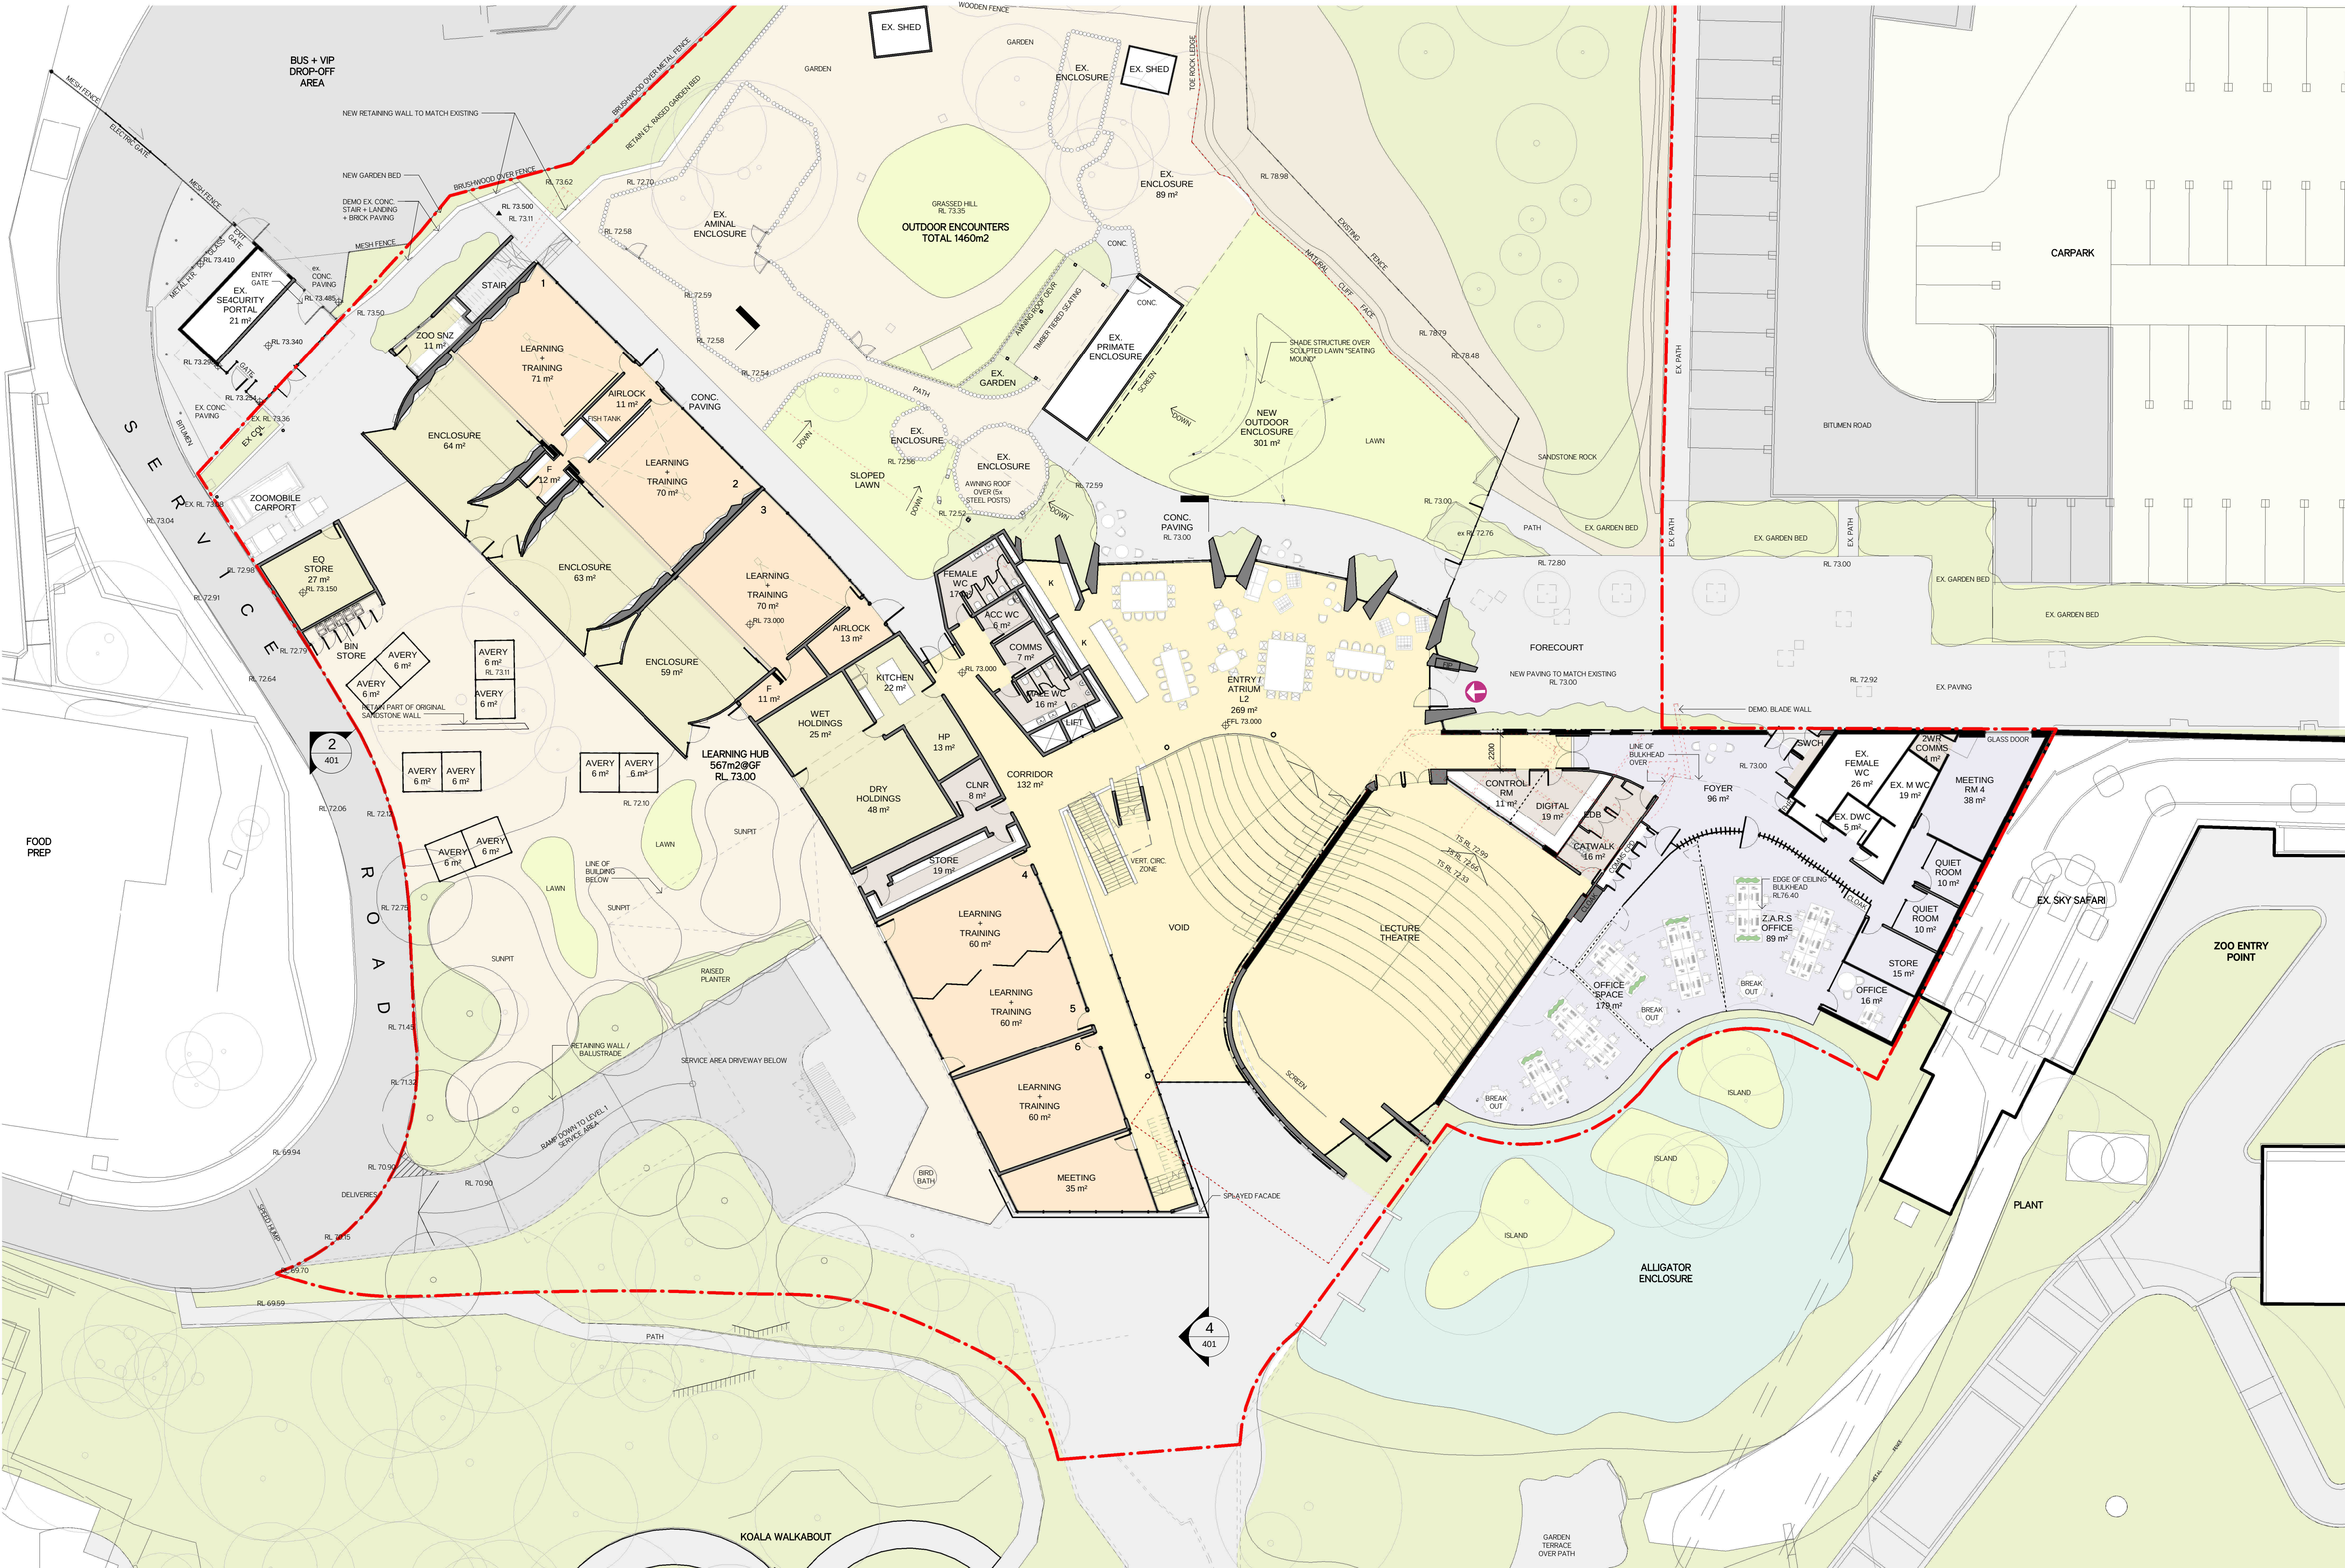

| Issue No. | Date       | Description                          |
|-----------|------------|--------------------------------------|
| 1         | 21/07/2015 | Issued for information               |
| 2         | 23/09/2015 | Issued for information SEARS request |

| Legend        | Chkd |
|---------------|------|
| HUB           | AD   |
| LEARNING      | AD   |
| OFFICE        |      |
| SCIENCE       |      |
| SUPPORT       |      |
| HOLDINGS      |      |
| EXISTING      |      |
| EXISTING TREE |      |
| PROPOSED TREE |      |
| DEMOLISHED    |      |
| OVERHEAD      |      |
| SITE BOUNDARY |      |

Drawing Title  
Level 2 (Upper Ground)

Project & Client  
Taronga Institute of Science & Learning  
at  
Bradleys Head Road, Mosman NSW 2088  
for  
**TARONGA**  
CONSERVATION SOCIETY AUSTRALIA

Architect  
**NBRS+PARTNERS**  
Level 3, 4 Glen Street, Milsons Point, NSW 2061 Australia  
T: 61 2 9922 2344 F: 61 2 9922 1308  
E: architects@nbsap.com.au W: www.nbsap.com.au  
Any form of replication of this drawing in full or in part without the written permission of NBRS+PARTNERS Pty Ltd constitutes an infringement of the copyright.  
ABN 16 002 247 565 © 2014  
Nominated Architects: Graham Thorburn reg No. 5706; Geoffrey Deane reg No. 3766; Andrew Duffin reg No. 5602; Garry Hoddinott reg No. 5286

Date 23/09/2015 5:30:37 PM  
Scale As indicated @ A1  
0 1m 2m 3m 4m 5m 6m  
Drawing Reference  
14490- DD102



Melbourne  
A Level 25, 55 Collins Street  
PO Box 24055  
MELBOURNE VIC 3000  
P +613 9851 9600  
E melbourne@gta.com.au

Sydney  
A Level 6, 15 Help Street  
CHATSWOOD NSW 2067  
PO Box 5254  
WEST CHATSWOOD NSW 1515  
P +612 8448 1800  
E sydney@gta.com.au

Brisbane  
A Level 4, 283 Elizabeth Street  
BRISBANE QLD 4000  
GPO Box 115  
BRISBANE QLD 4001  
P +617 3113 5000  
E brisbane@gta.com.au

Canberra  
A Tower A, Level 5,  
7 London Circuit  
Canberra ACT 2600  
P +612 6243 4826  
E canberra@gta.com.au

Adelaide  
A Suite 4, Level 1, 136 The Parade  
PO Box 3421  
NORWOOD SA 5067  
P +618 8334 3600  
E adelaide@gta.com.au

Gold Coast  
A Level 9, Corporate Centre 2  
Box 37, 1 Corporate Court  
BUNDALL QLD 4217  
P +617 5510 4800  
F +617 5510 4814  
E goldcoast@gta.com.au

Townsville  
A Level 1, 25 Sturt Street  
PO Box 1064  
TOWNSVILLE QLD 4810  
P +617 4722 2765  
E townsville@gta.com.au

Perth  
A Level 27, 44 St Georges Terrace  
PERTH WA 6000  
P +618 6361 4634  
E perth@gta.com.au