


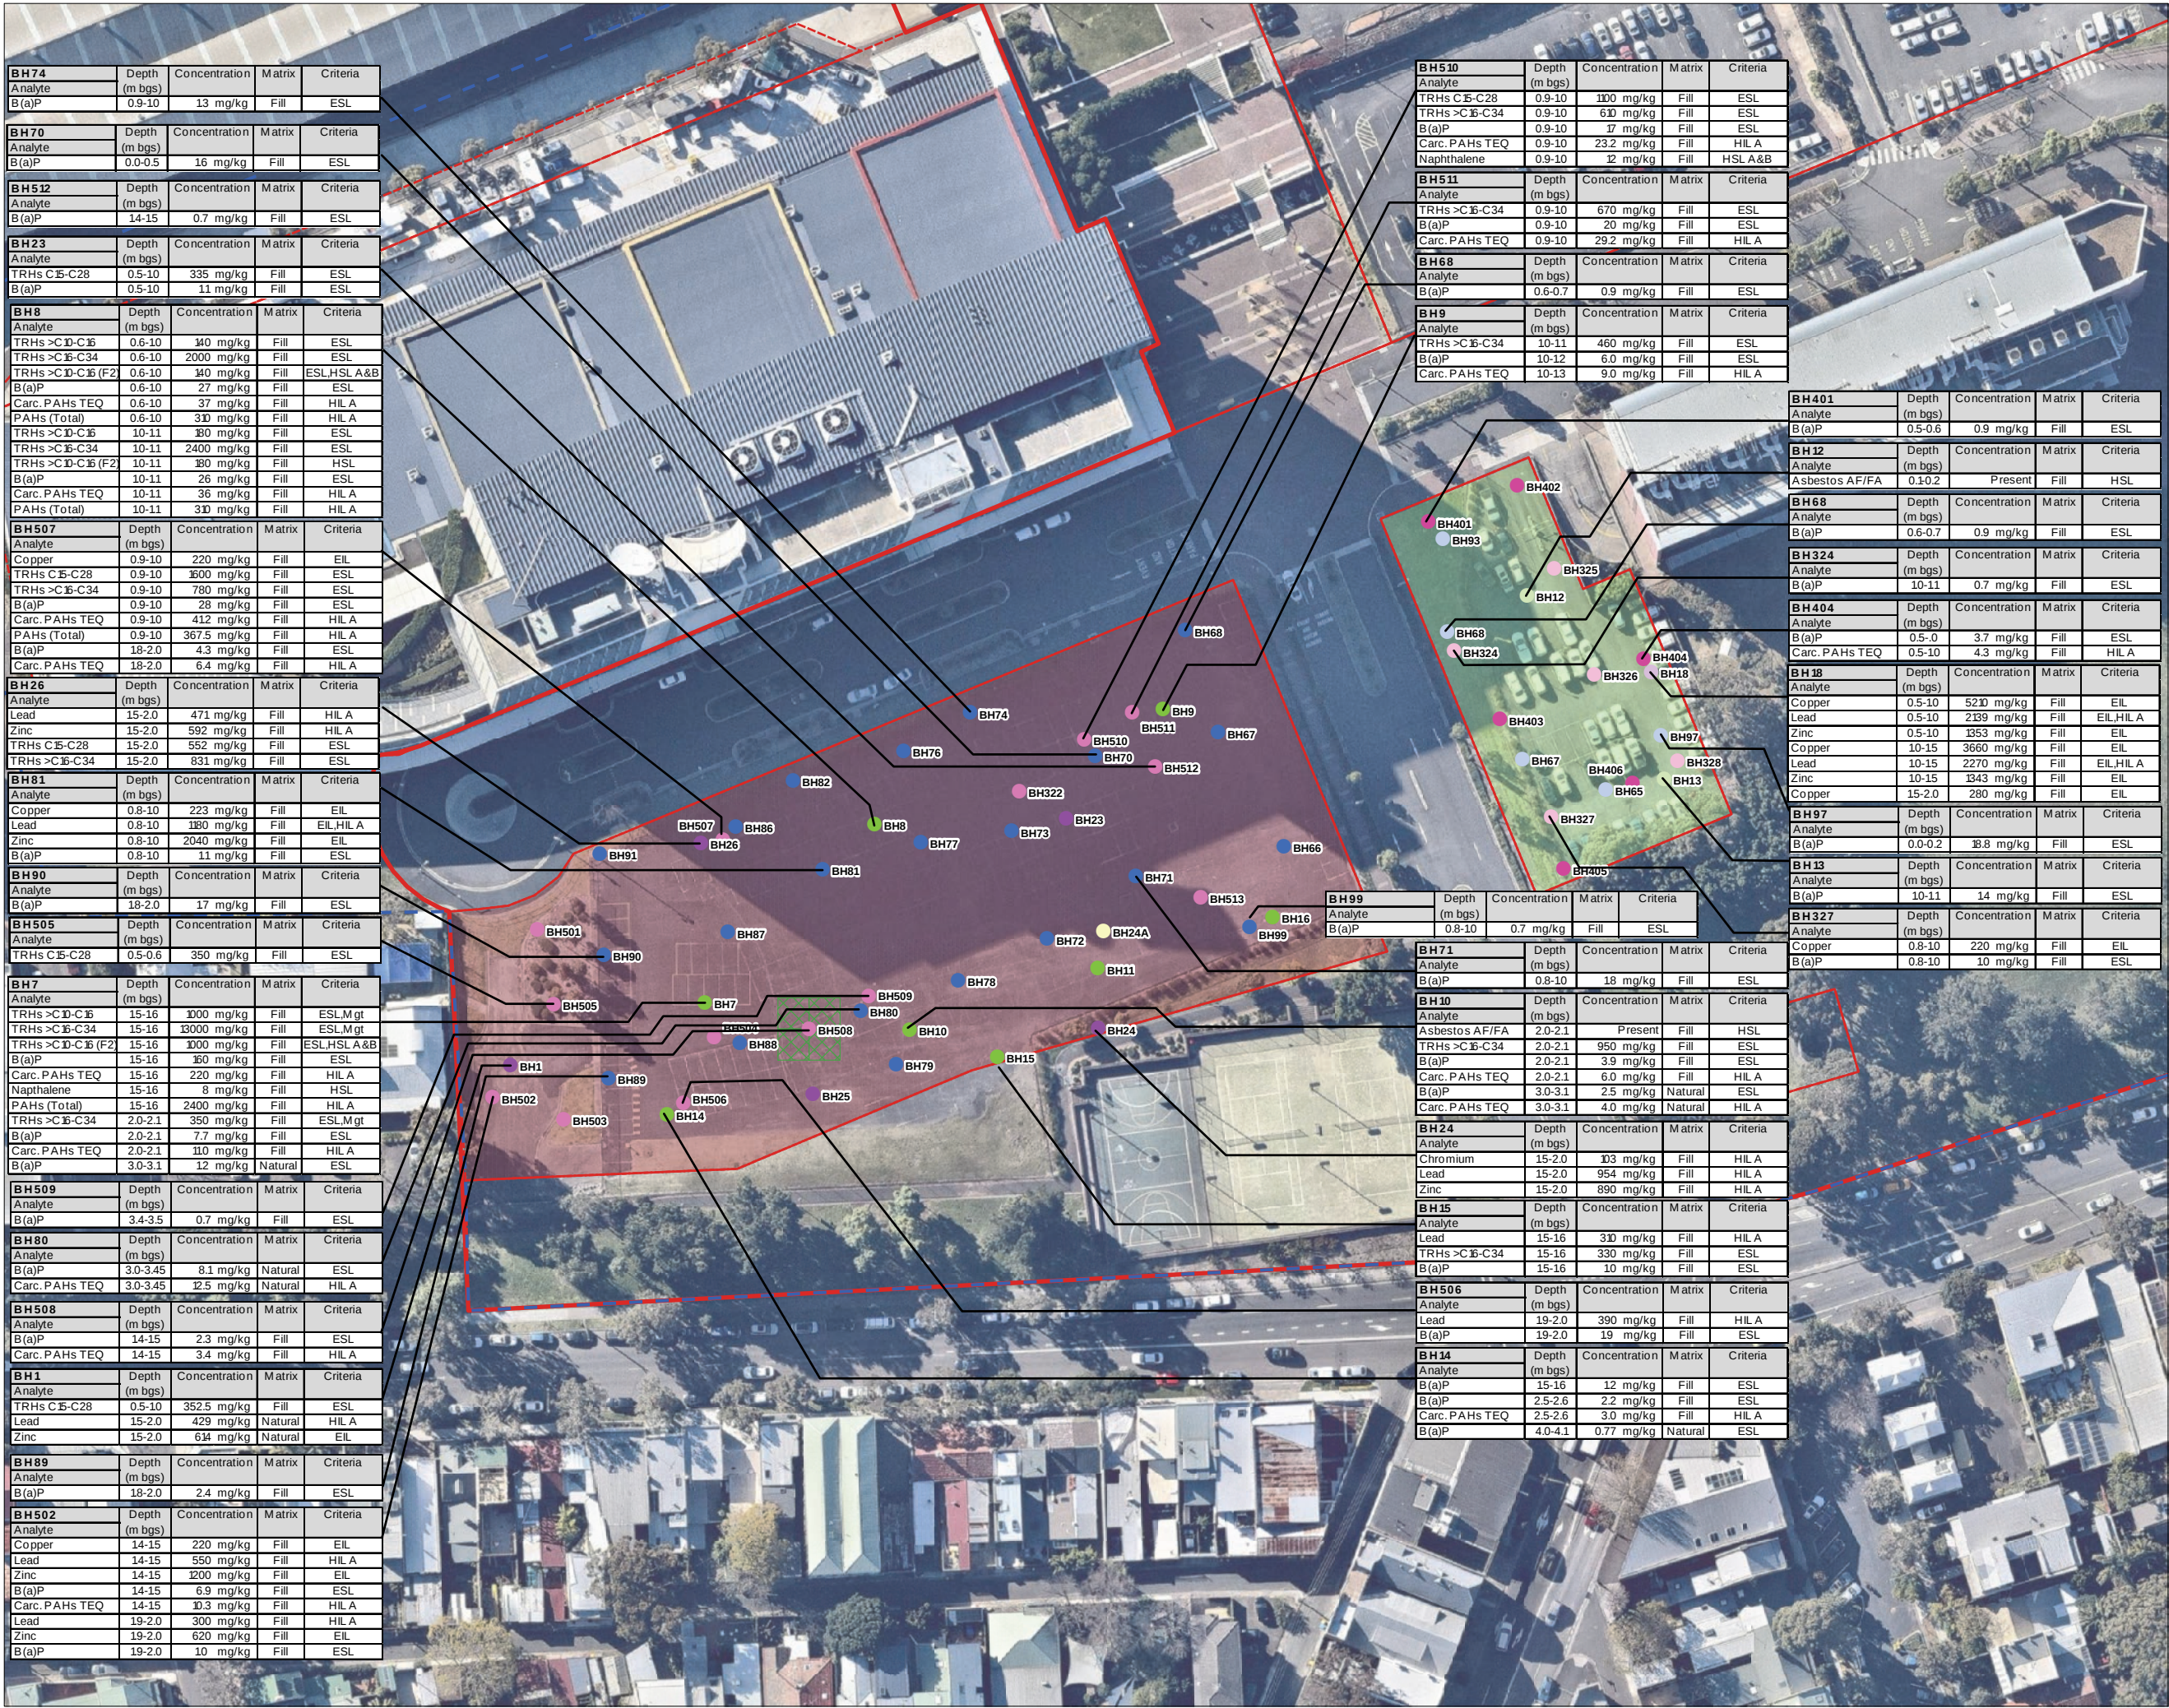

Legend:

Historical Soil Sample Locations

- CMPS&F 1994 (ES 2014b) - Lot 9
- DP 2005a - Lot 8
- DP 2008 (ES 2014b) - Lot 9
- DP 2008a - Lot 8
- ES 2014a - Lot 8
- ES 2014b - Lot 9
- HLA 2001 (DP 2005a) - Lot 8
- HLA 2001 (ES 2014b) - Lot 9
- HLA 2001 (ES 2014e) - Lot 8
- JET 1993 (DP 2005a) - Lot 8
- JET 1993 (ES 2014b) - Lot 9

Approximate Boundary - ATP Site
Approximate Boundary - The Site
Cadastral Boundaries

Lot & DP

- Lot 8 DP1136859
- Lot 9 DP1136859

Remedial Areas

- Location of Potential Leachable Zinc - Fill Assessment Area




Job No: 51142

Client: Mirvac

Version: R02 Rev C Date: 09-Dec-2015

Drawn By: RF Checked By: NC

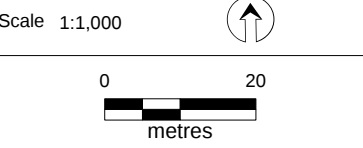

Coord. Sys. GDA 1994 MGA Zone 56

**Australia Technology Park
Eveleigh, NSW**

**HISTORIC EXCEEDANCES
IN SOIL AND REMEDIAL EXTENT
- LOT 8 AND 9**

FIGURE 8A: