


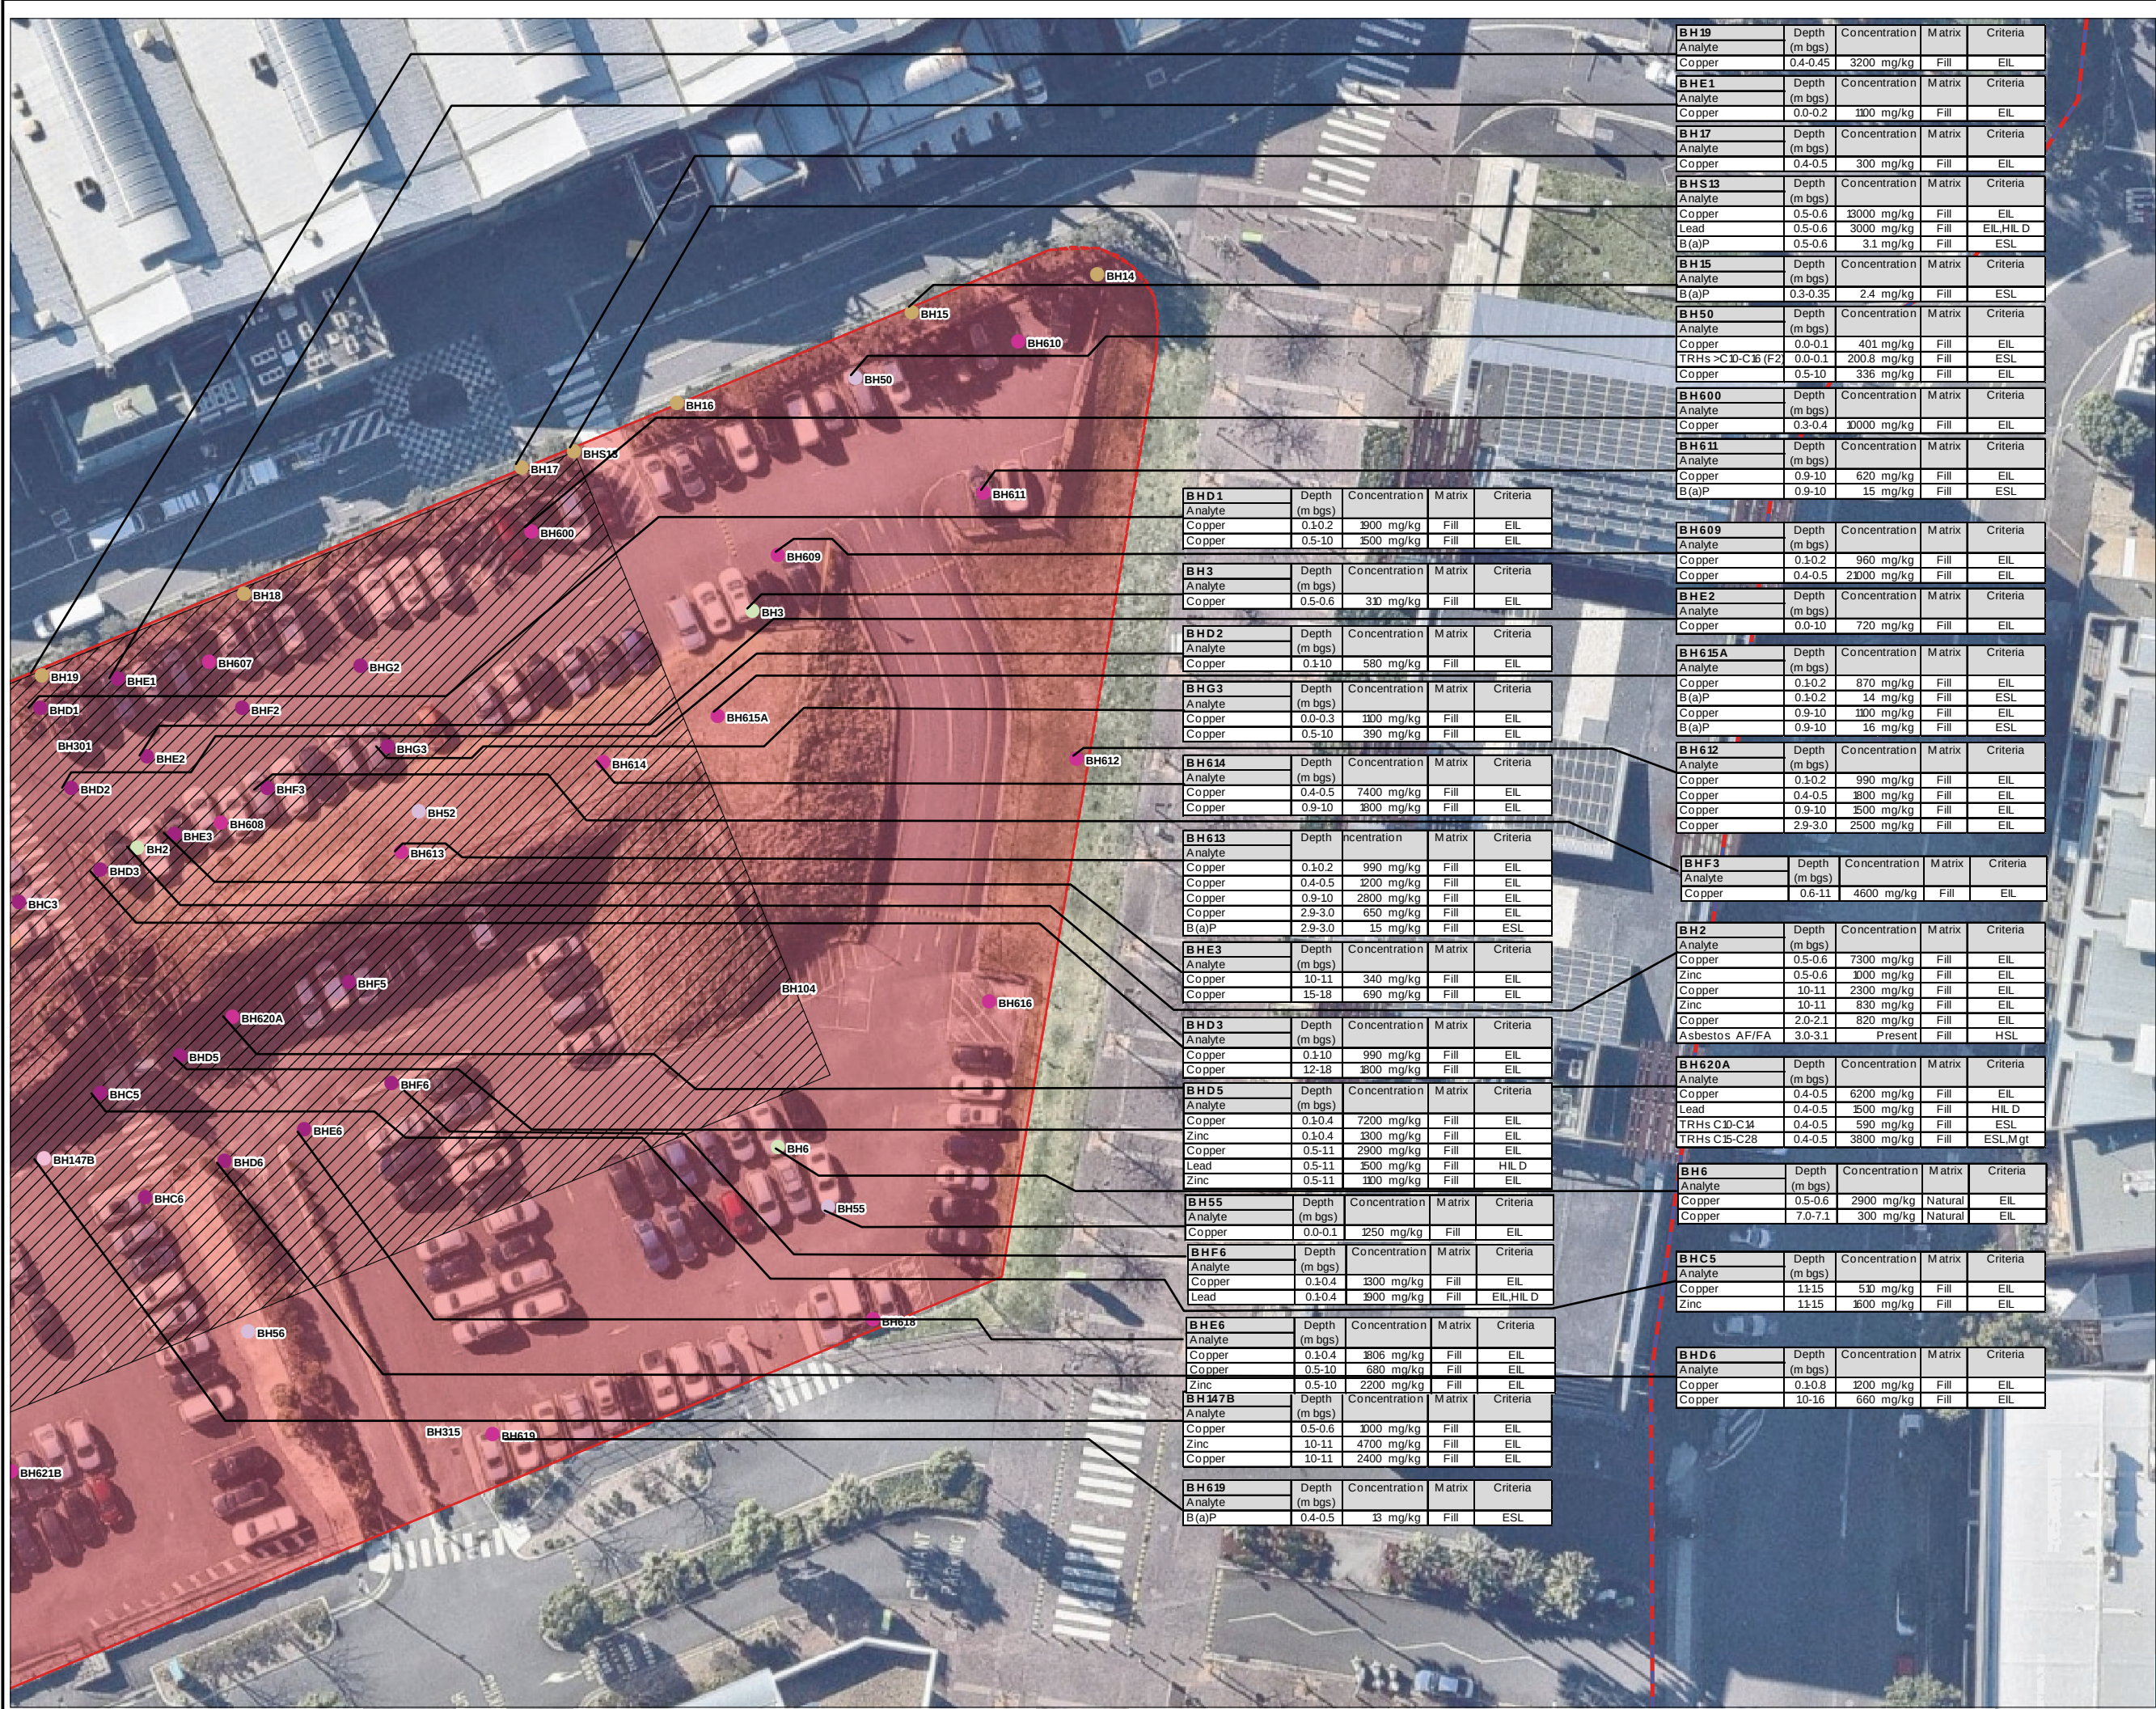

Legend:

Historical Soil Sample Locations

CMP&F 1993 (ES 2014e) - Lot 12

CMPS&F 1994 (ES 2014c) - Lot 12

DP 2003 (ES 2014c) - Lot 12

DP 2005a - Lot 12

DP 2008 (ES 2014c) - Lot 12

DP 2009 (ES 2014c) - Lot 12

ES 2014 (ES 2014c) - Lot 12

GETEX 2013 (ES 2014c) - Lot 12

HLA 2001 (ES 2014c) - Lot 12

JET 1993 (ES 2014c) - Lot 12

Approximate Boundary - ATP Site

Approximate Boundary - The Site

Cadastral Boundaries

Remedial Areas

Lead Impacted Soils - Indicative Extent



Job No: 51142


Client: Mirvac

Version: R02 Rev C

Date: 09-Dec-2015

Drawn By: RF

Checked By: NC

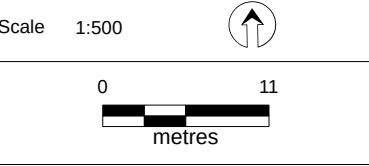

Coord. Sys. GDA 1994 MGA Zone 56

Australia Technology Park
Eveleigh, NSW

HISTORIC EXCEEDANCES
IN SOIL AND REMEDIAL EXTENT
- LOT 12 EAST

FIGURE 8B EAST: