


5

Geological Profile - Section G-G
Strategic Contaminated Land Advice
Australian Technology Park, Eveleigh, NSW

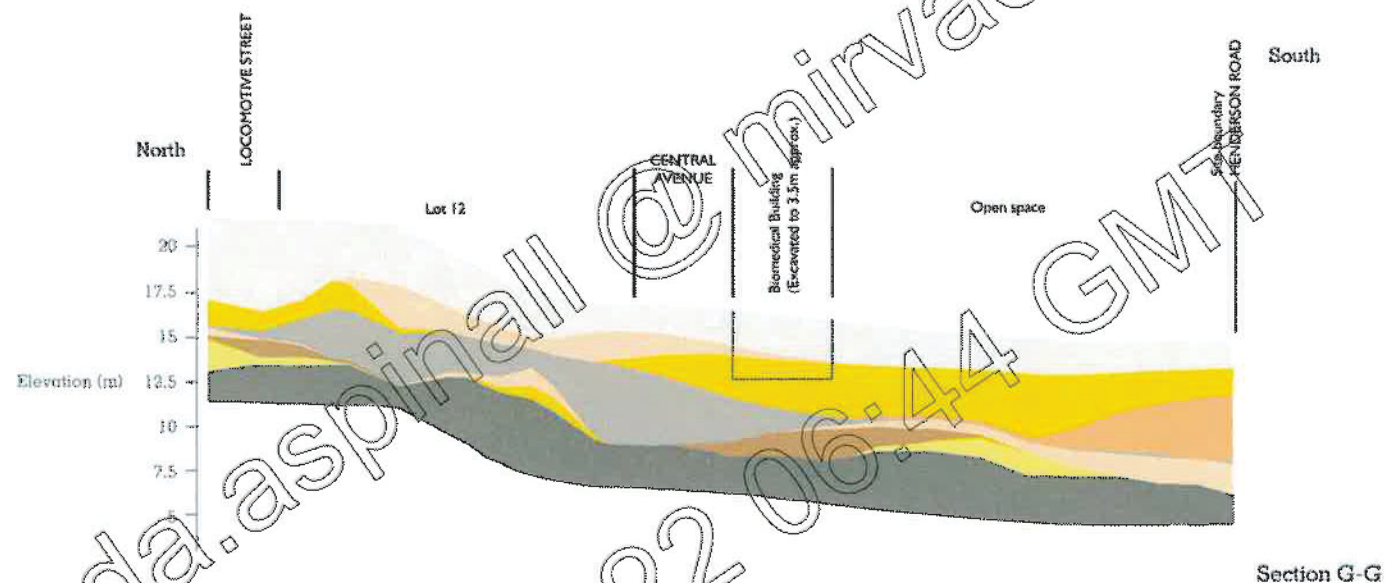

Legend:



Client: Mirvac

Version: R02 Rev B

Date: 23-Nov-2015

Drawn By: RF

Checked By: NC

Coor. Sys. GDA 1994 MGA Zone 56

**Australia Technology Park
Eveleigh, NSW**

SECTIONS G-G

FIGURE 5d: