


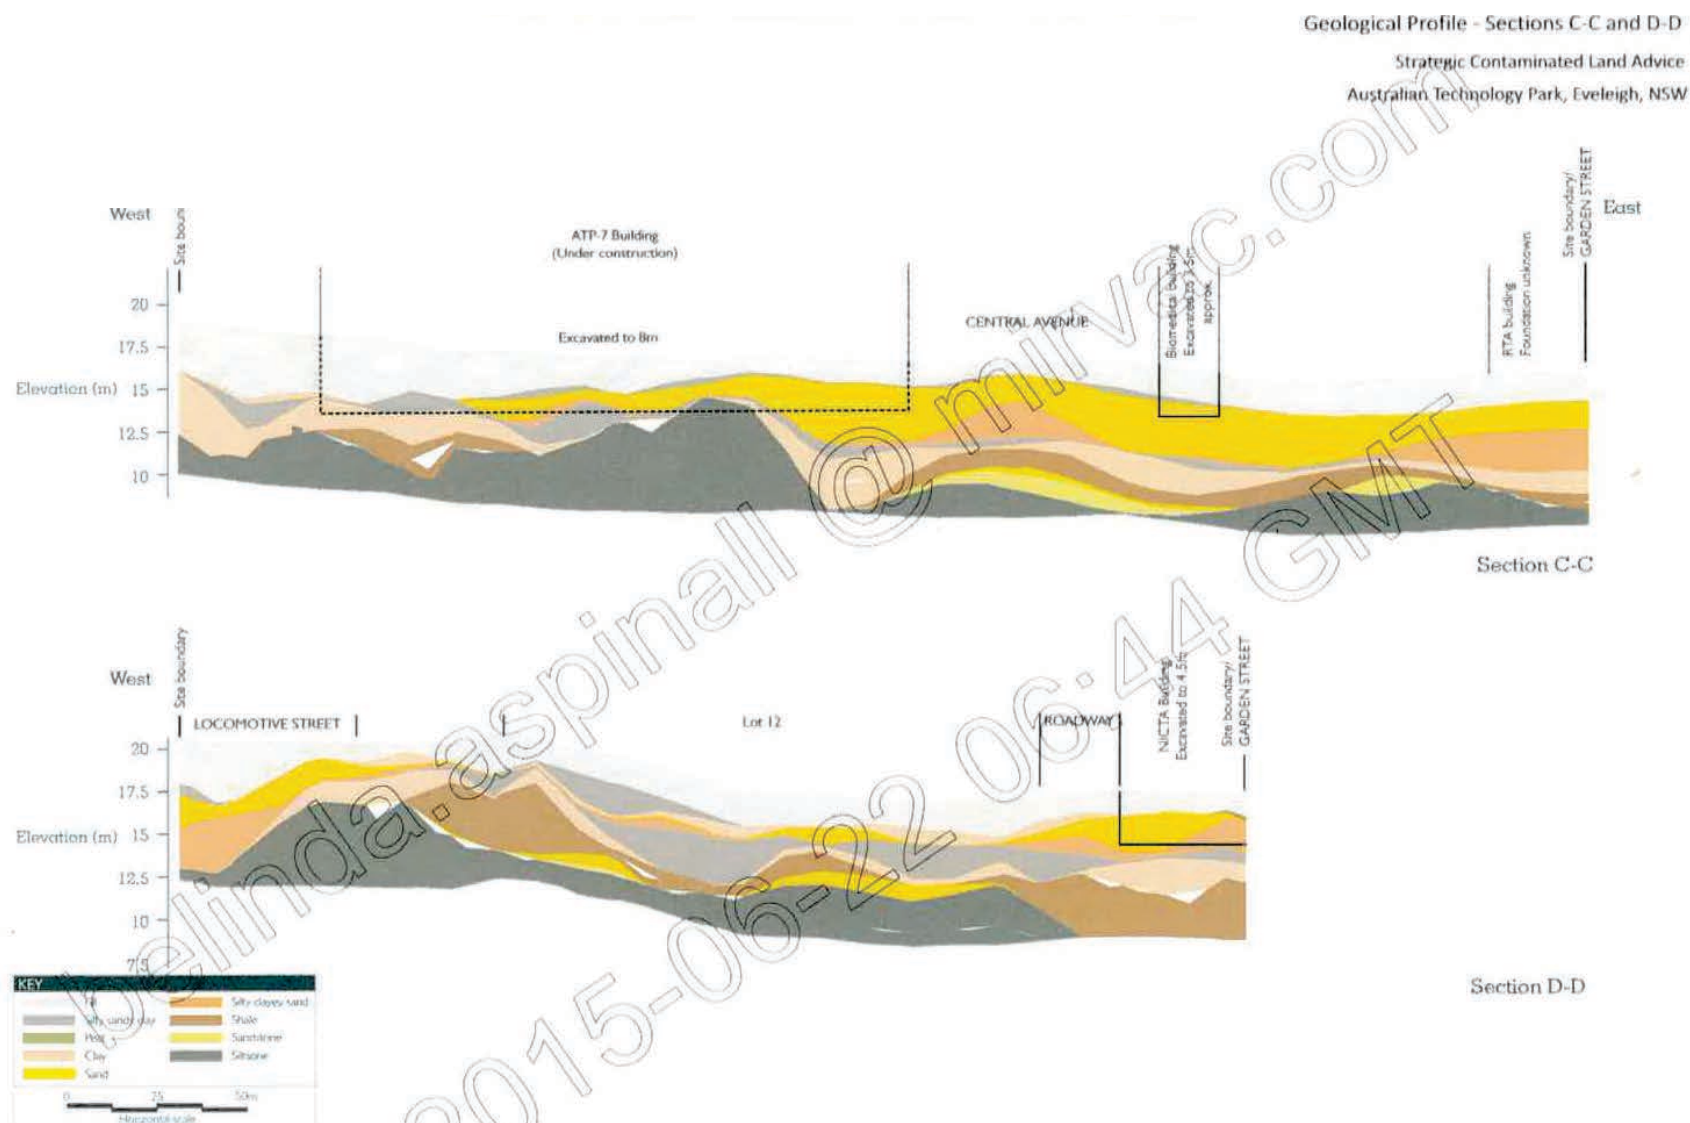

Legend:



Client: Mirvac

Version: R01 Rev B

Date: 23-Nov-2015

Drawn By: RF

Checked By: NC

Coord. Sys. GDA 1994 MGA Zone 56



**Australia Technology Park
Eveleigh, NSW**

SECTIONS C-C to D-D

FIGURE 5b:

Geological Profile - Sections E-E and F-F

Strategic Contaminated Land Advice
Australia Technology Park, Eveleigh, NSW

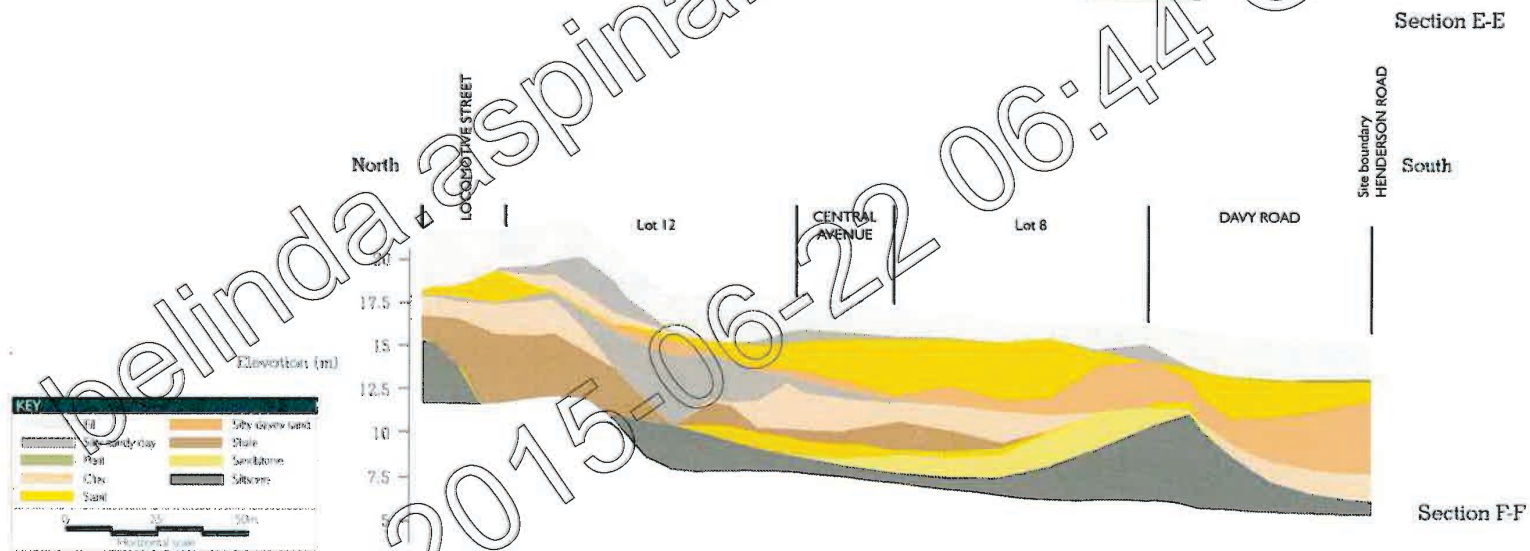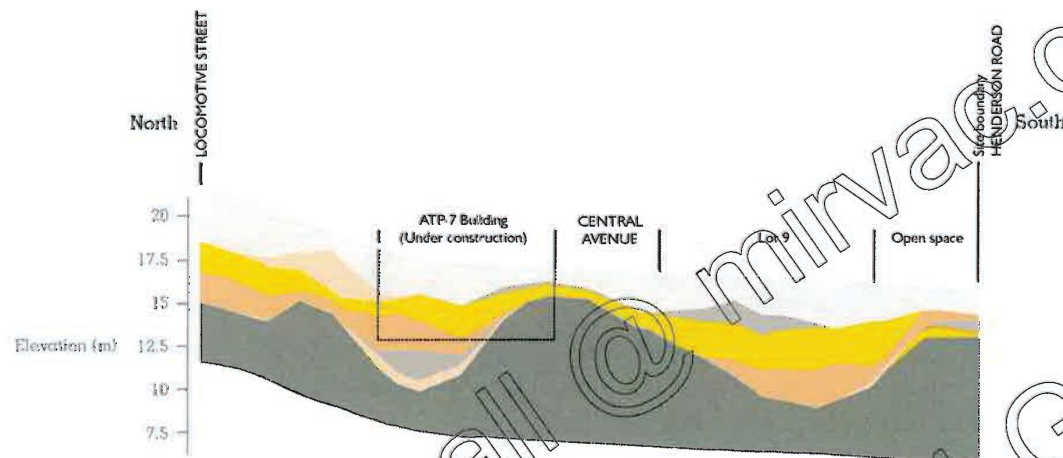

Legend:



Client: Mirvac

Version: R01 Rev B

Date: 23-Nov-2015

Drawn By: RF

Checked By: NC

Coor. Sys. GDA 1994 MGA Zone 56

**Australia Technology Park
Eveleigh, NSW**

SECTIONS E-E and F-F

FIGURE 5c: