


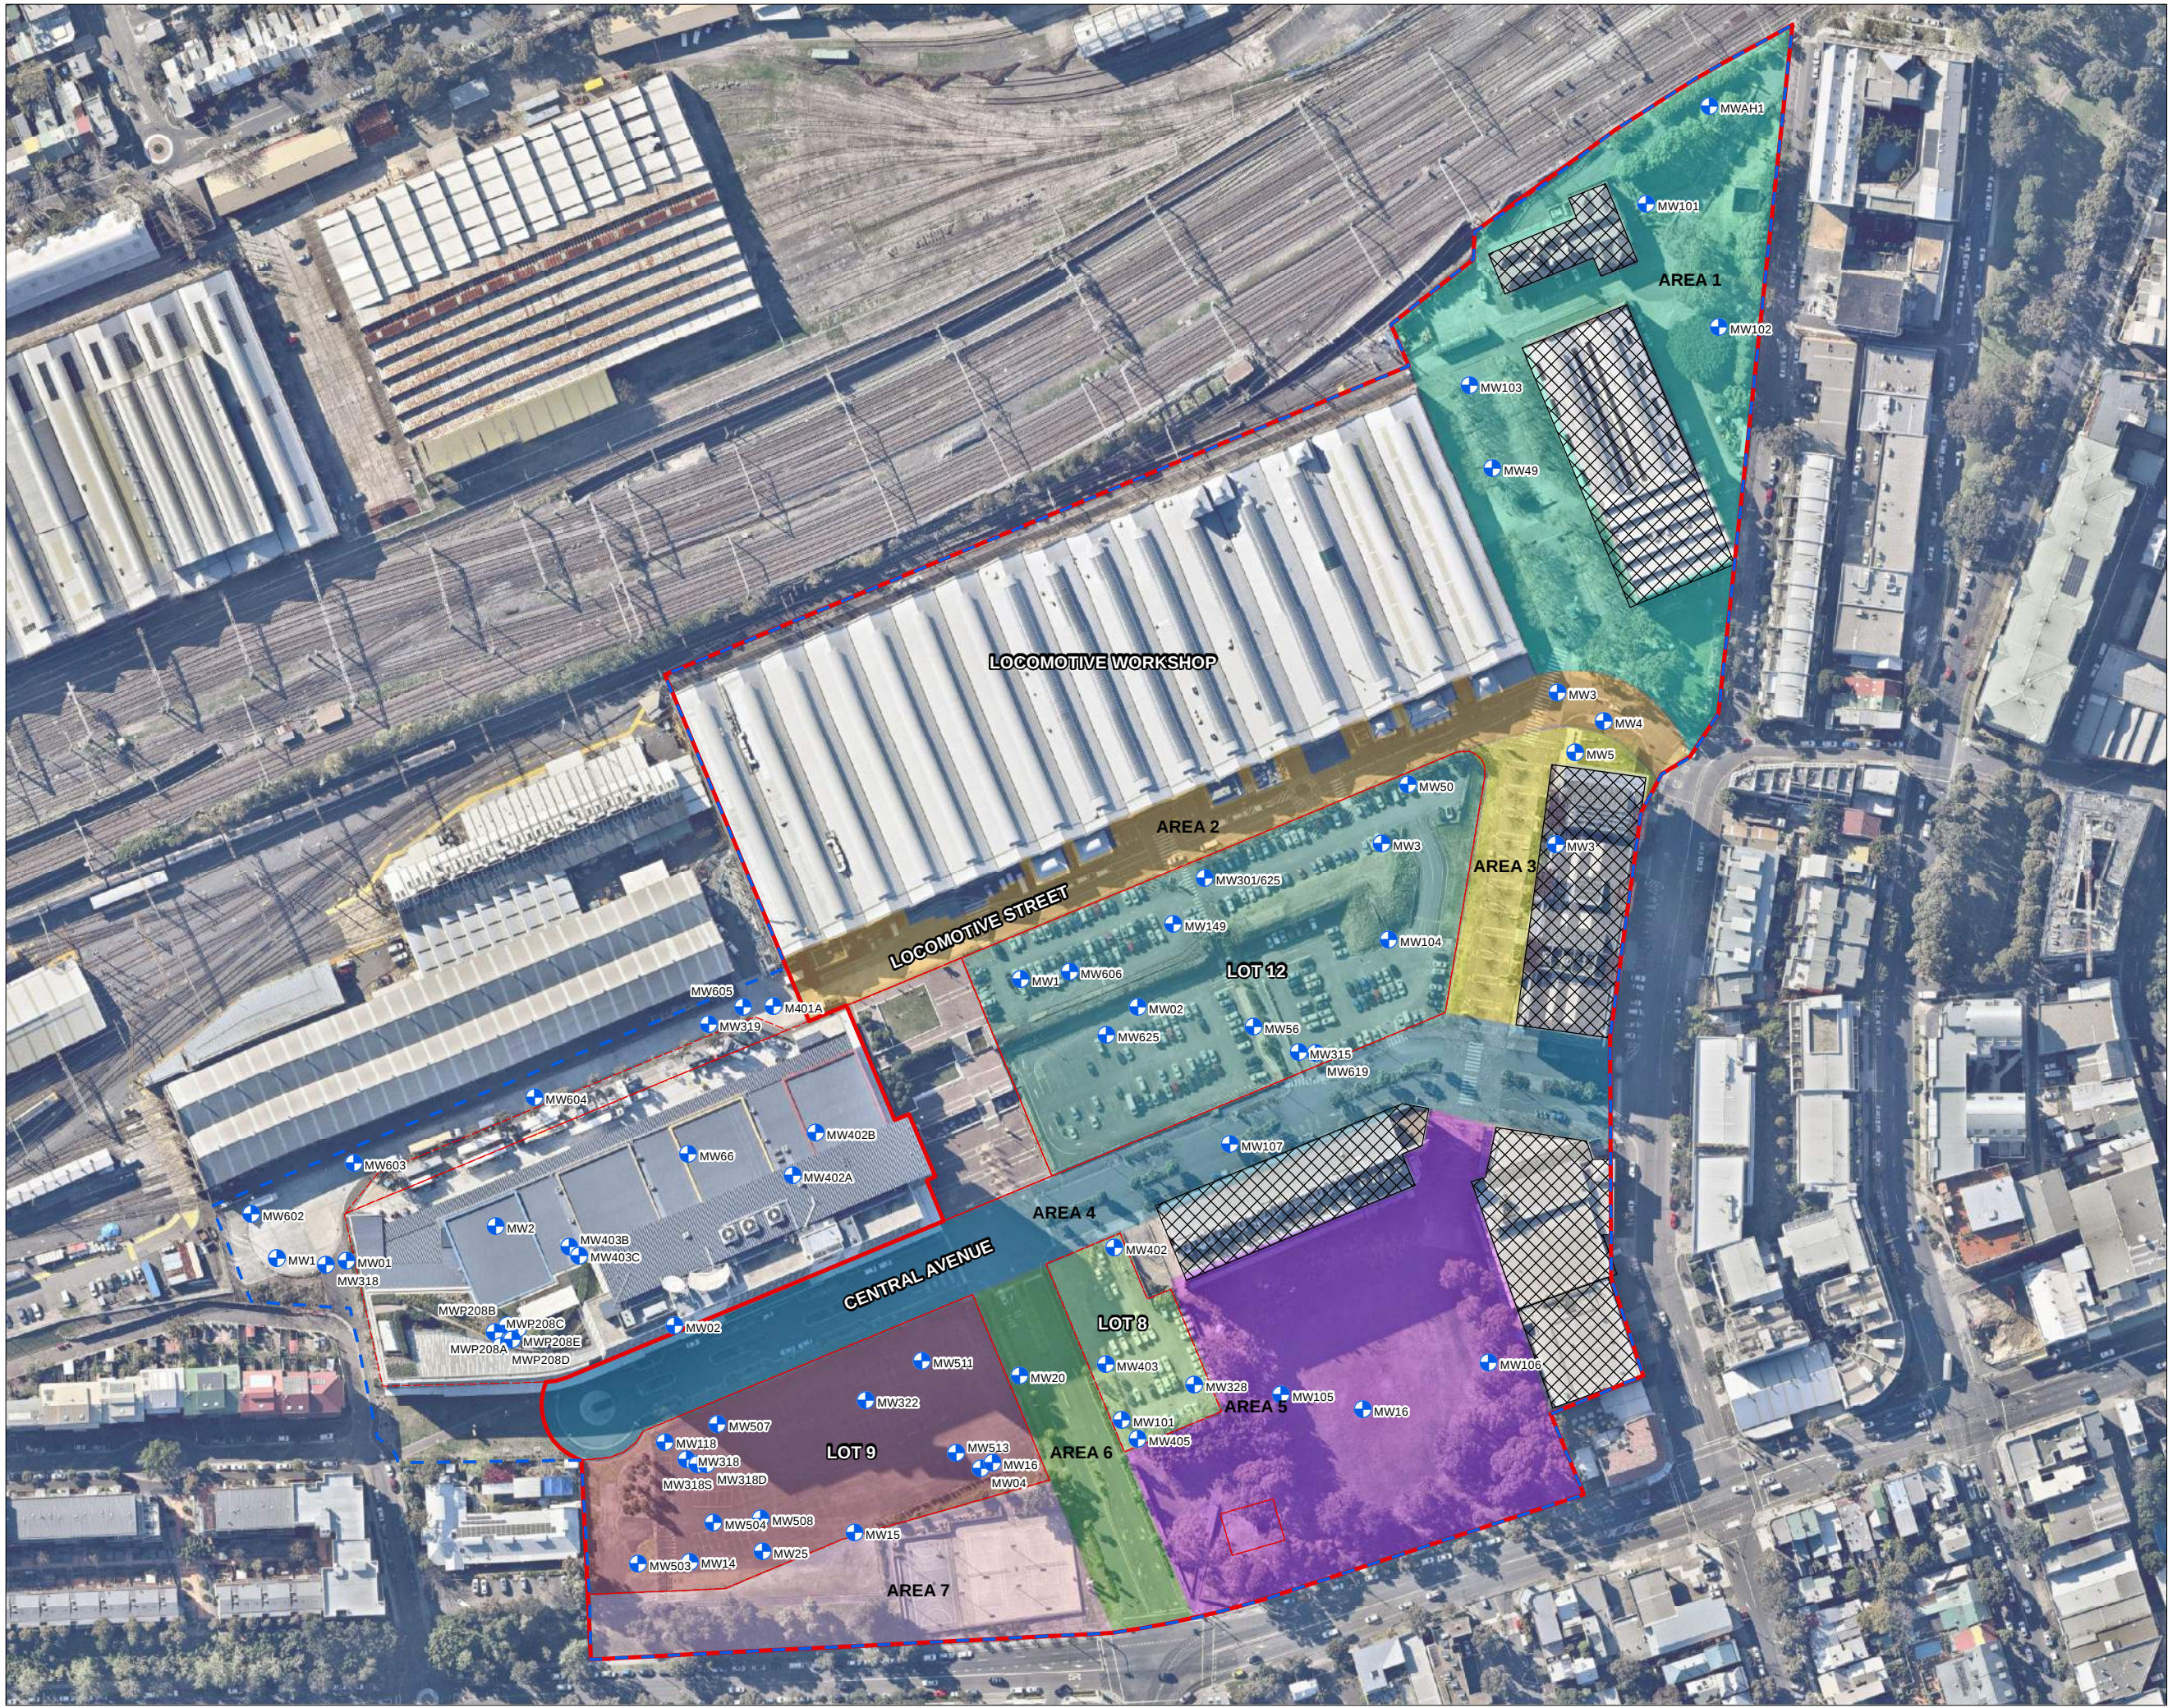

Legend:

- Historical Groundwater Monitoring Location
- Approximate Boundary - ATP Site
- Approximate Boundary - The Site
- Cadastral Boundaries
- Existing Building Footprint Excluded from "The Site"

Development Area - Lot 13

- AREA 1
- AREA 2
- AREA 3
- AREA 4
- AREA 5
- AREA 6
- AREA 7

Lot & DP

- Lot 12 DP1136859
- Lot 8 DP1136859
- Lot 9 DP1136859



Job No: 51142	
Client: Mirvac	
Version: R02 Rev B	Date: 25-Nov-2015
Drawn By: RF	Checked By: NC

Scale 1:2,000

0 40 metres

Coord. Sys. GDA 1994 MGA Zone 56

Australia Technology Park
Eveleigh, NSW

HISTORIC GROUNDWATER
MONITORING WELL
LOCATIONS

FIGURE 7D: