


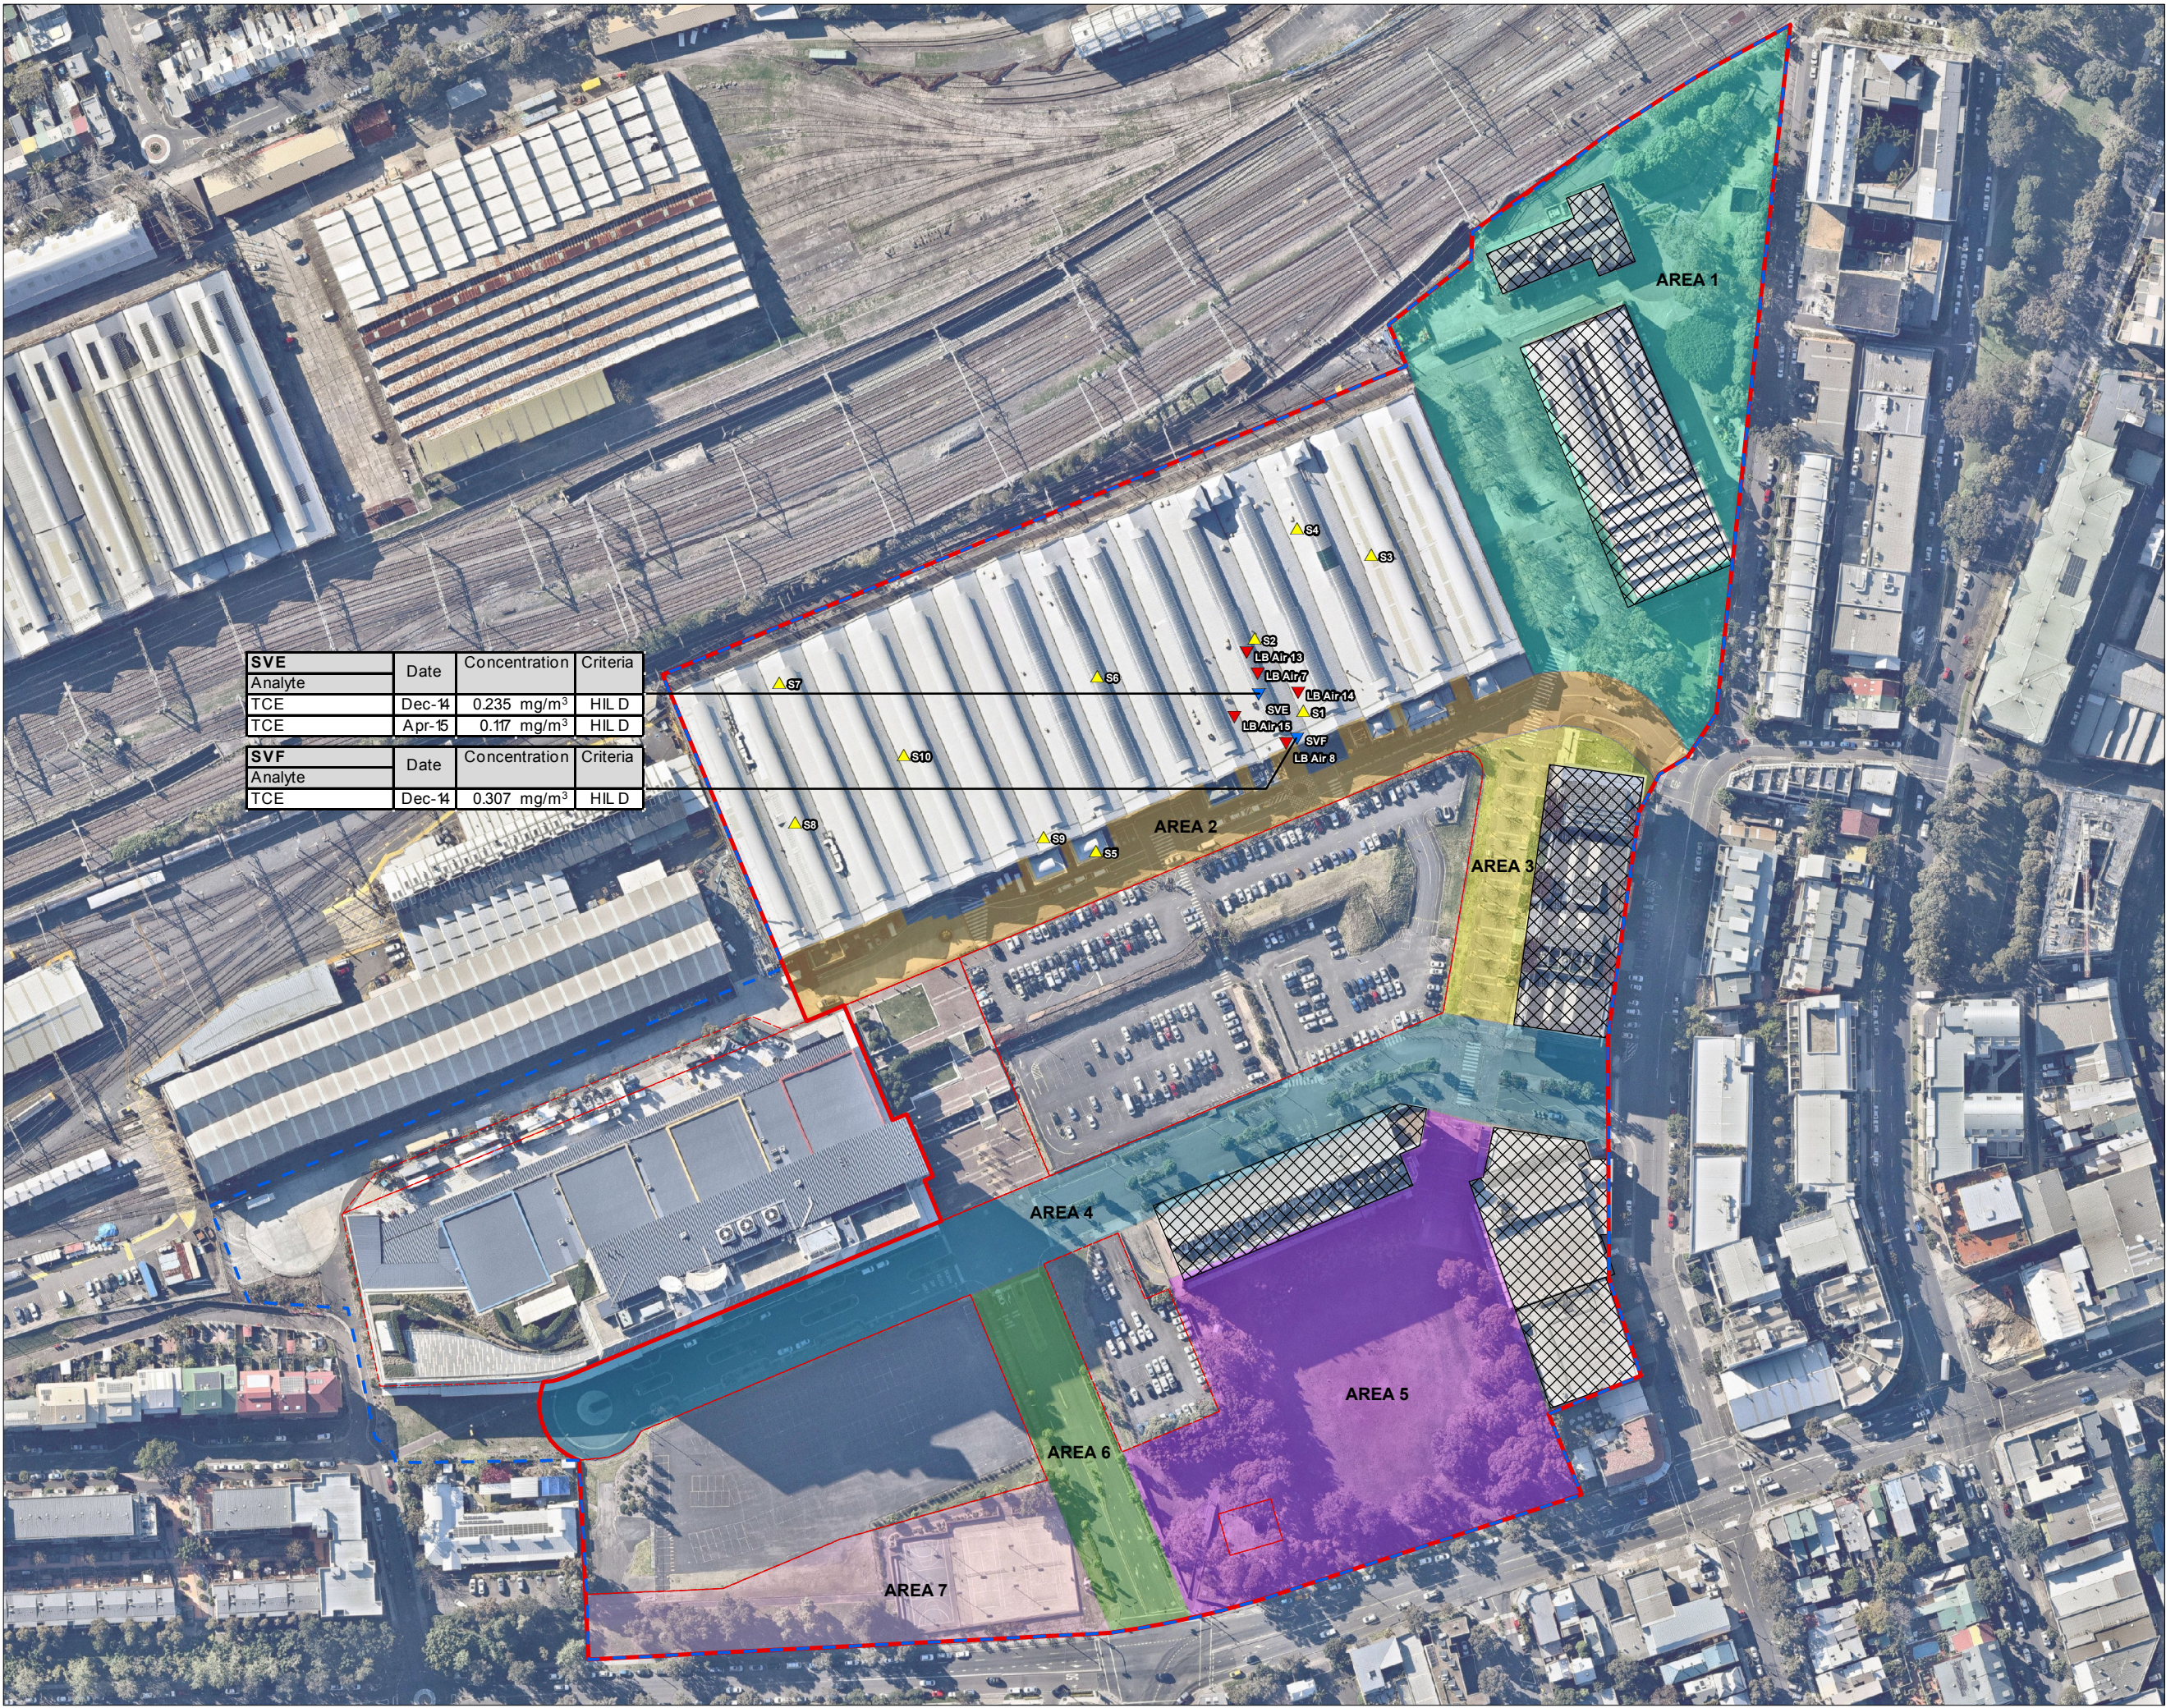

SVE		Date	Concentration	Criteria
Analyte				
TCE		Dec-14	0.235 mg/m ³	HIL D
TCE		Apr-15	0.117 mg/m ³	HIL D

SVF		Date	Concentration	Criteria
Analyte				
TCE		Dec-14	0.307 mg/m ³	HIL D

Legend:

Historical Ambient Air and Soil Vapour Locations

- ▲ Ambient Air DP 2010c
- ▼ Ambient Air ES 2015a
- ▼ Soil Vapour ES 2015a
- - - Approximate Boundary - ATP Site
- - - Approximate Boundary - The Site
- - - Cadastral Boundaries
- Existing Building Footprint Excluded from "The Site"

Development Area - Lot 13

- AREA 1
- AREA 2
- AREA 3
- AREA 4
- AREA 5
- AREA 6
- AREA 7




Job No: 51142

Client: Mirvac

Version: L06 Rev 0 Date: 25-May-2016

Drawn By: SE Checked By: NC

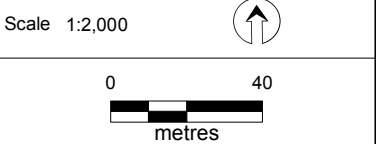

Coord. Sys. GDA 1994 MGA Zone 56

**Australia Technology Park
Eveleigh, NSW**

**HISTORIC SOIL VAPOUR
SAMPLE LOCATIONS LOT 13**

FIGURE 4: