


Figures

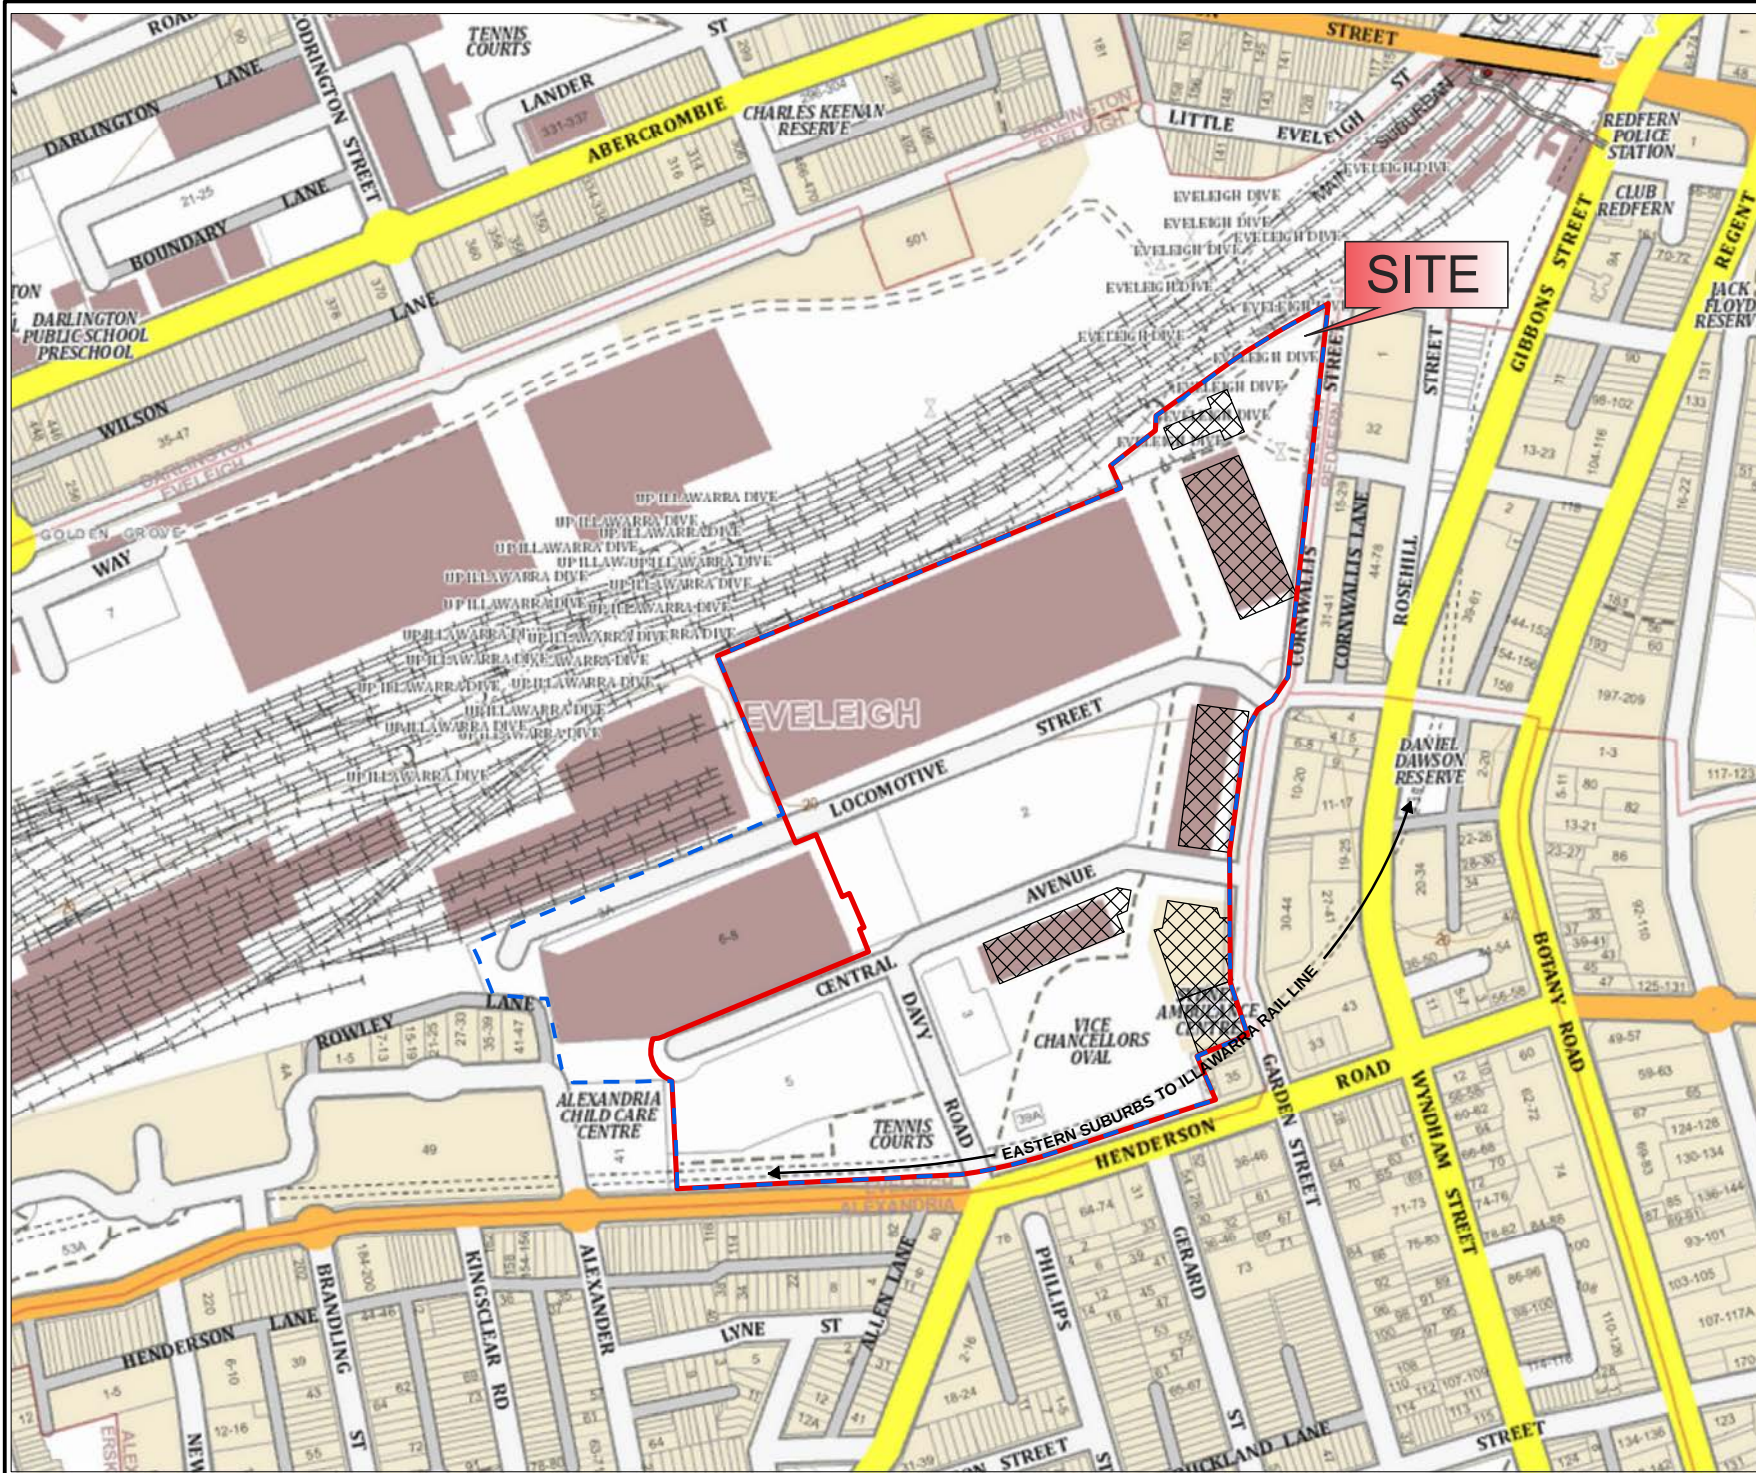

Legend:

- Approximate Boundary - ATP Site
- Approximate Boundary - The Site
- Existing Building Footprint Excluded from "The Site"



Client: Mirvac


Version: R01 Rev B

Date: 23-Nov-2015

Drawn By: RF

Checked By: NC

Scale 1:4,500

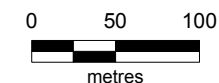

Coor. Sys. GDA 1994 MGA Zone 56

**Australia Technology Park
Eveleigh, NSW**

SITE LOCATION

FIGURE 1:



Legend:

- Approximate Boundary - ATP Site
- Approximate Boundary - The Site
- Cadastral Boundaries
- Existing Building Footprint Excluded from "The Site"
- UST (Inferred Historical Location)



Client: Mirvac


Version: R01 Rev B

Date: 23-Nov-2015

Drawn By: RF

Checked By: NC

Scale 1:3,500

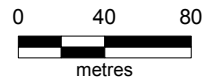

Coor. Sys. GDA 1994 MGA Zone 56

**Australia Technology Park
Eveleigh, NSW**

SITE LAYOUT

FIGURE 2: