


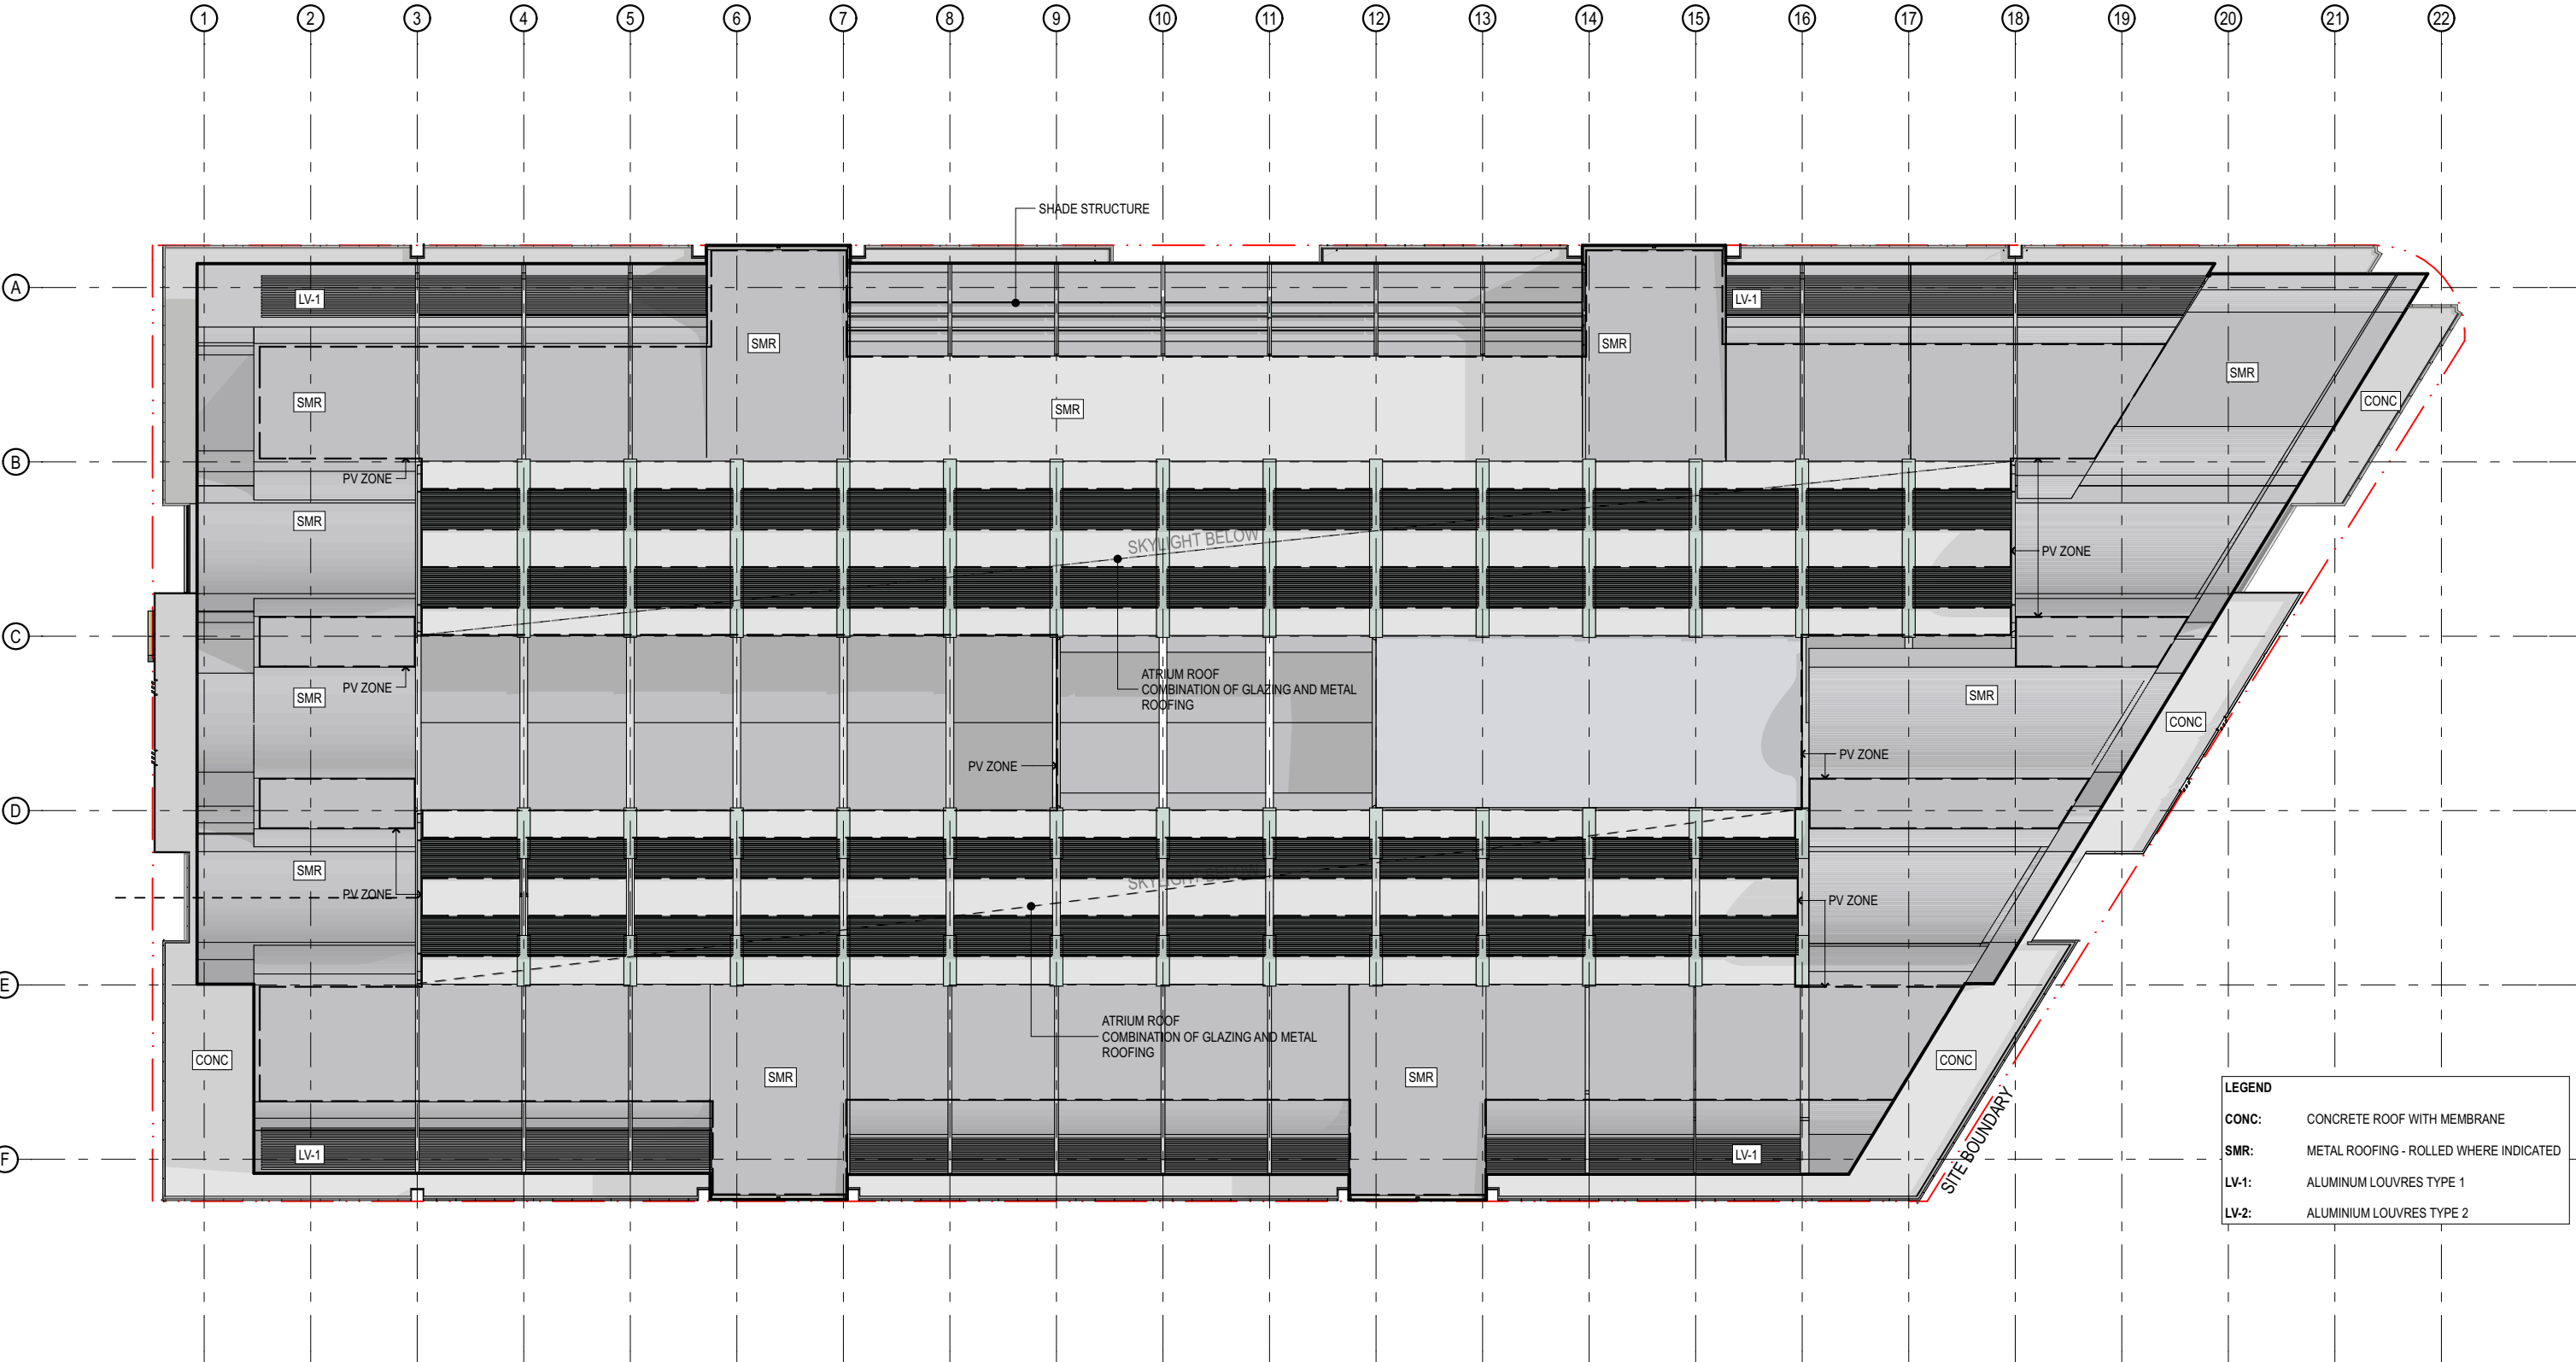

LEGEND	
CONC:	CONCRETE ROOF WITH MEMBRANE
SMR:	METAL ROOFING - ROLLED WHERE INDICATED
LV-1:	ALUMINUM LOUVRES TYPE 1
LV-2:	ALUMINUM LOUVRES TYPE 2

