



5

Geological Profile - Sections E-E and F-F

Strategic Contaminated Land Advice
Australian Technology Park, Eveleigh, NSW

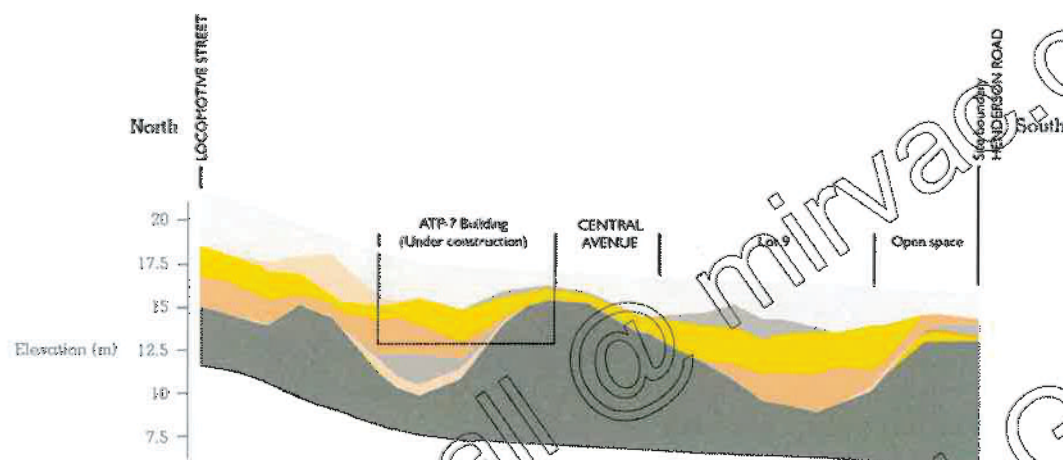

Section E-E

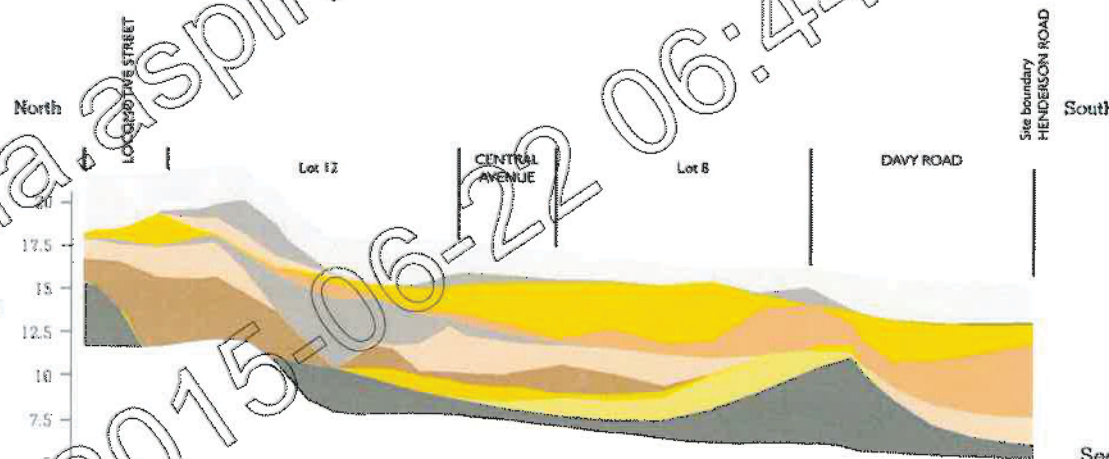

Section F-F



Legend:



Client: Mirvac

Version: R02 Rev B

Date: 23-Nov-2015

Drawn By: RF

Checked By: NC

Coor. Sys. GDA 1994 MGA Zone 56

**Australia Technology Park
Eveleigh, NSW**

SECTIONS E-E and F-F

FIGURE 5c: