


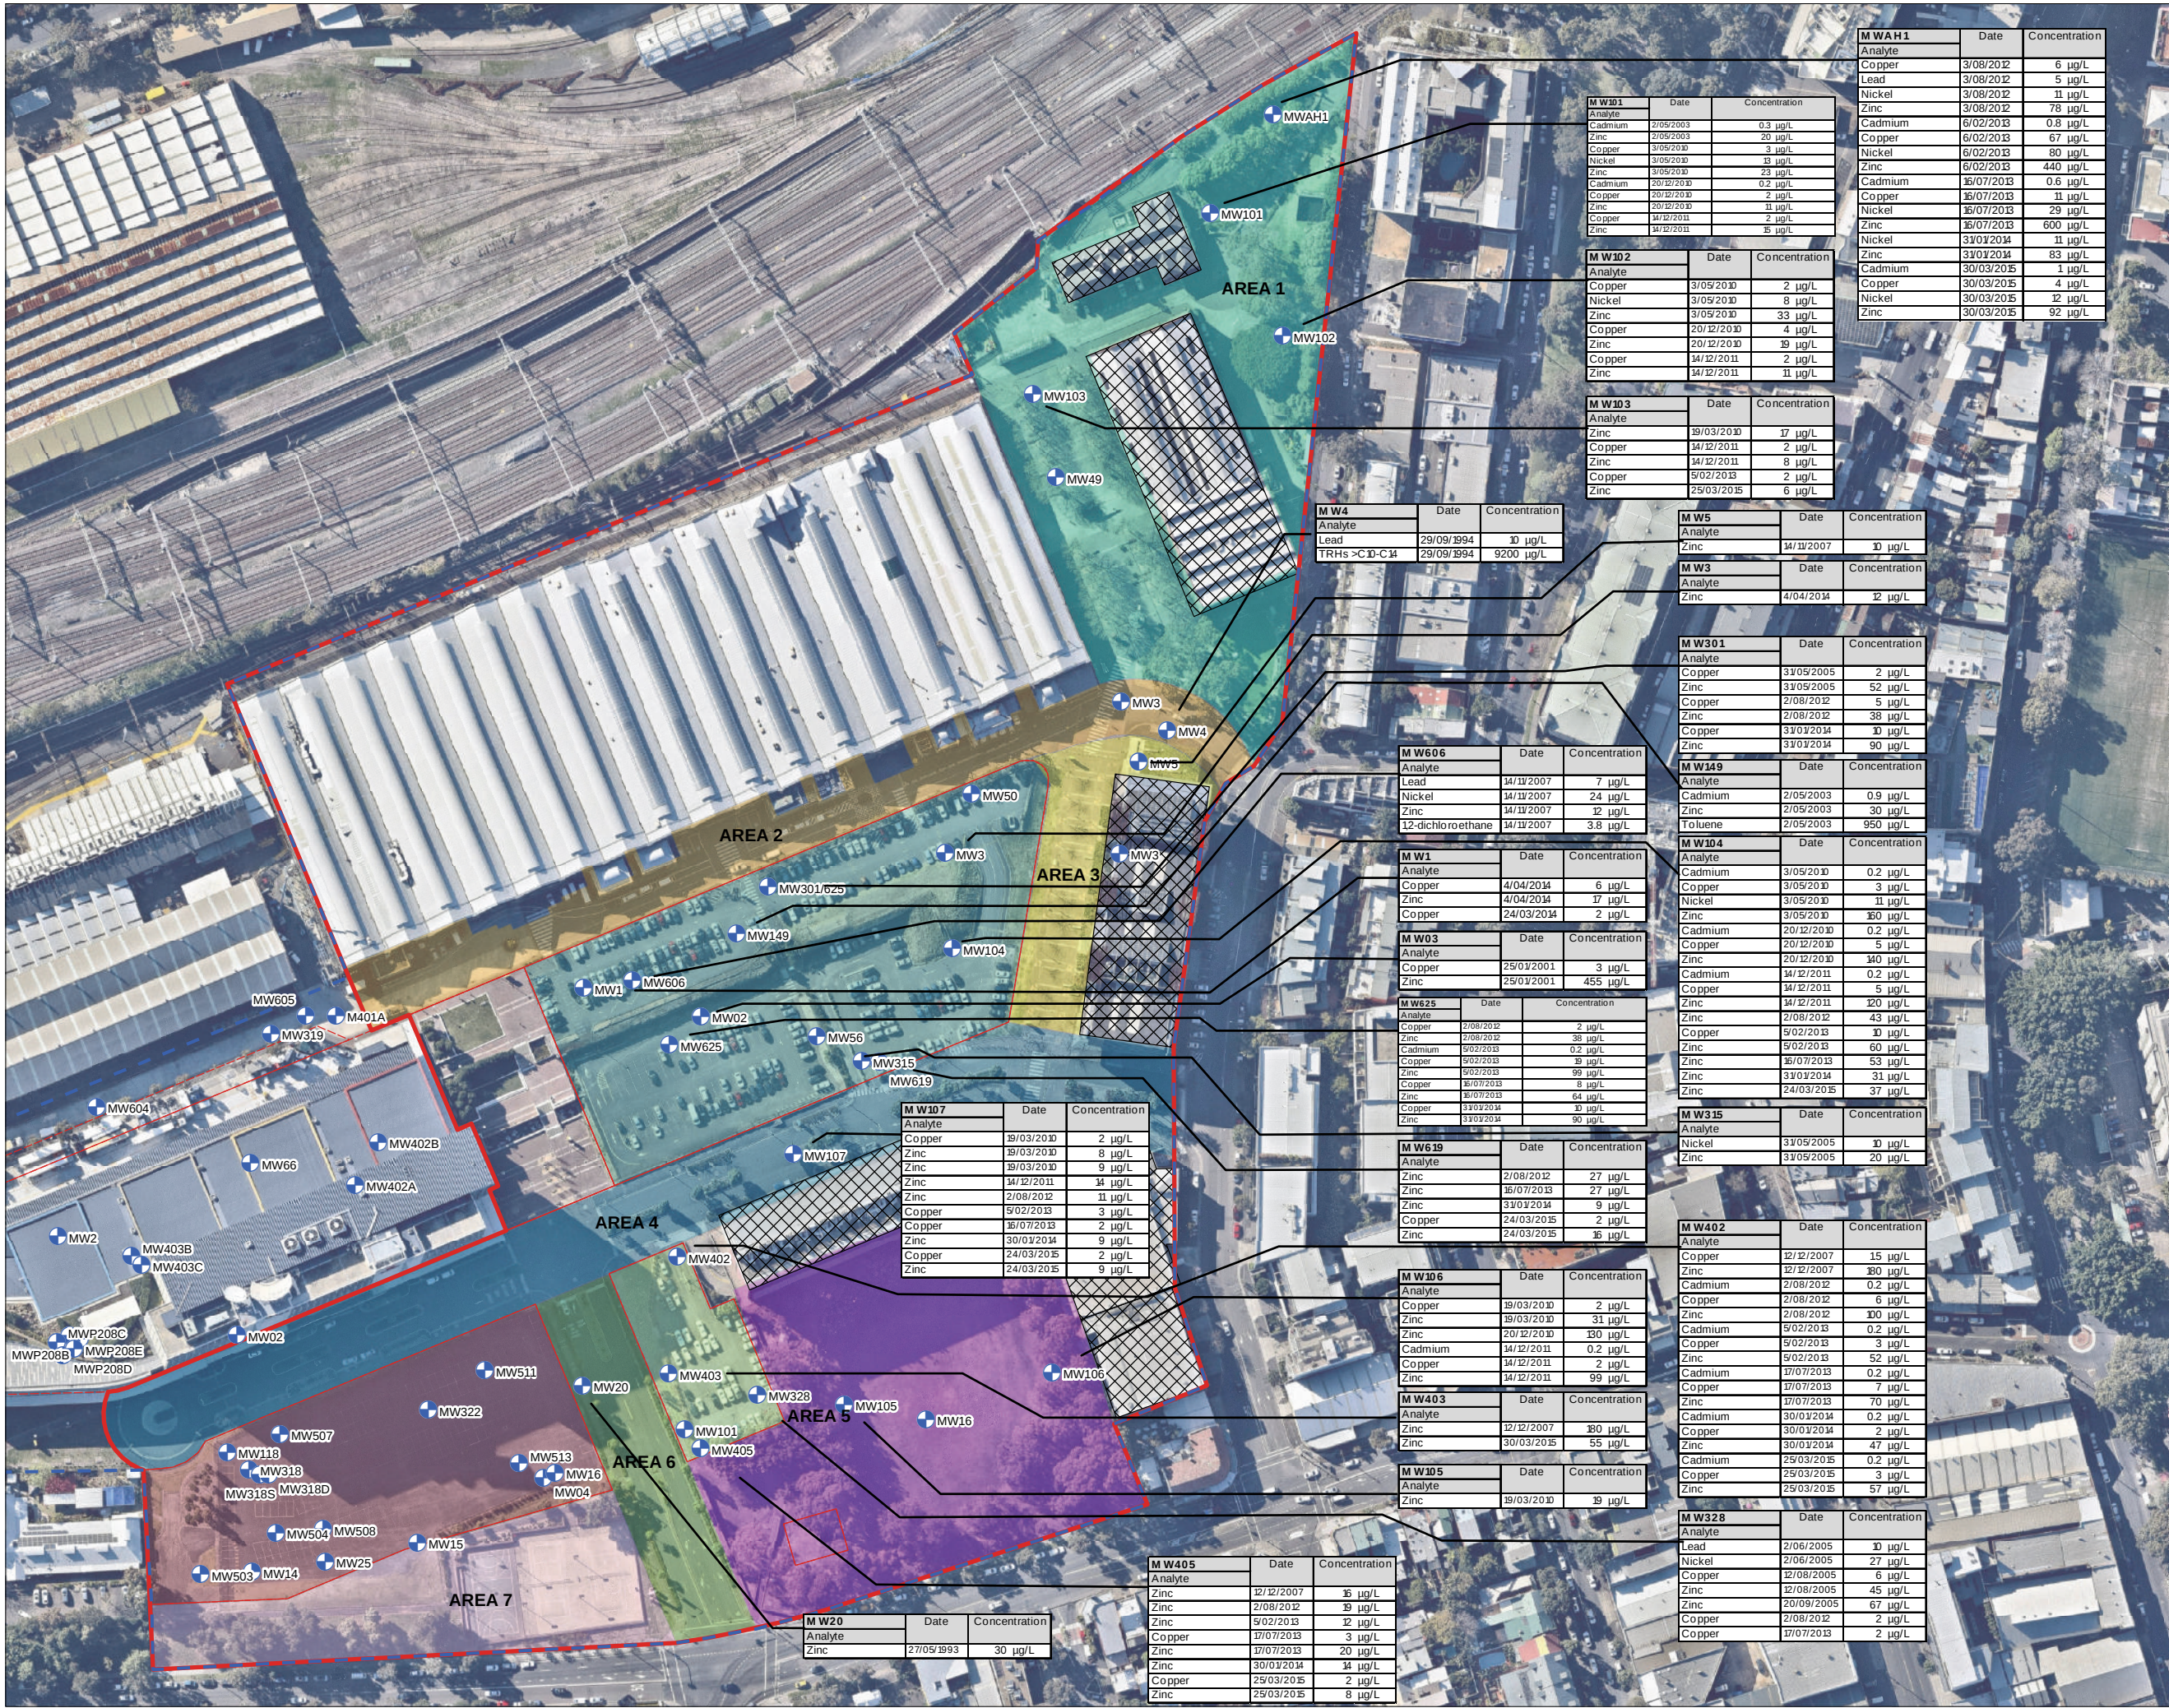

**Legend:**

- Historical Groundwater Monitoring Location
- Approximate Boundary - ATP Site
- Approximate Boundary - The Site
- Cadastral Boundaries
- Existing Building Footprint Excluded from "The Site"

**Development Area - Lot 13**

- AREA 1
- AREA 2
- AREA 3
- AREA 4
- AREA 5
- AREA 6
- AREA 7

**Lot & DP**

- Lot 12 DP1136859
- Lot 8 DP1136859
- Lot 9 DP1136859

Note: Location of MW6 in Lot 13 Area 3 and MW315 in Lot 9 unknown




Job No: 51142

Client: Mirvac

Version: R02 Rev B      Date: 25-Nov-2015

Drawn By: RF      Checked By: NC

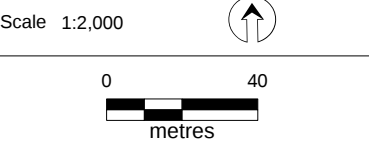


Coord. Sys. GDA 1994 MGA Zone 56

**Australia Technology Park  
Eveleigh, NSW**

**HISTORIC EXCEEDANCES  
IN GROUNDWATER**

**FIGURE 8E EAST:**

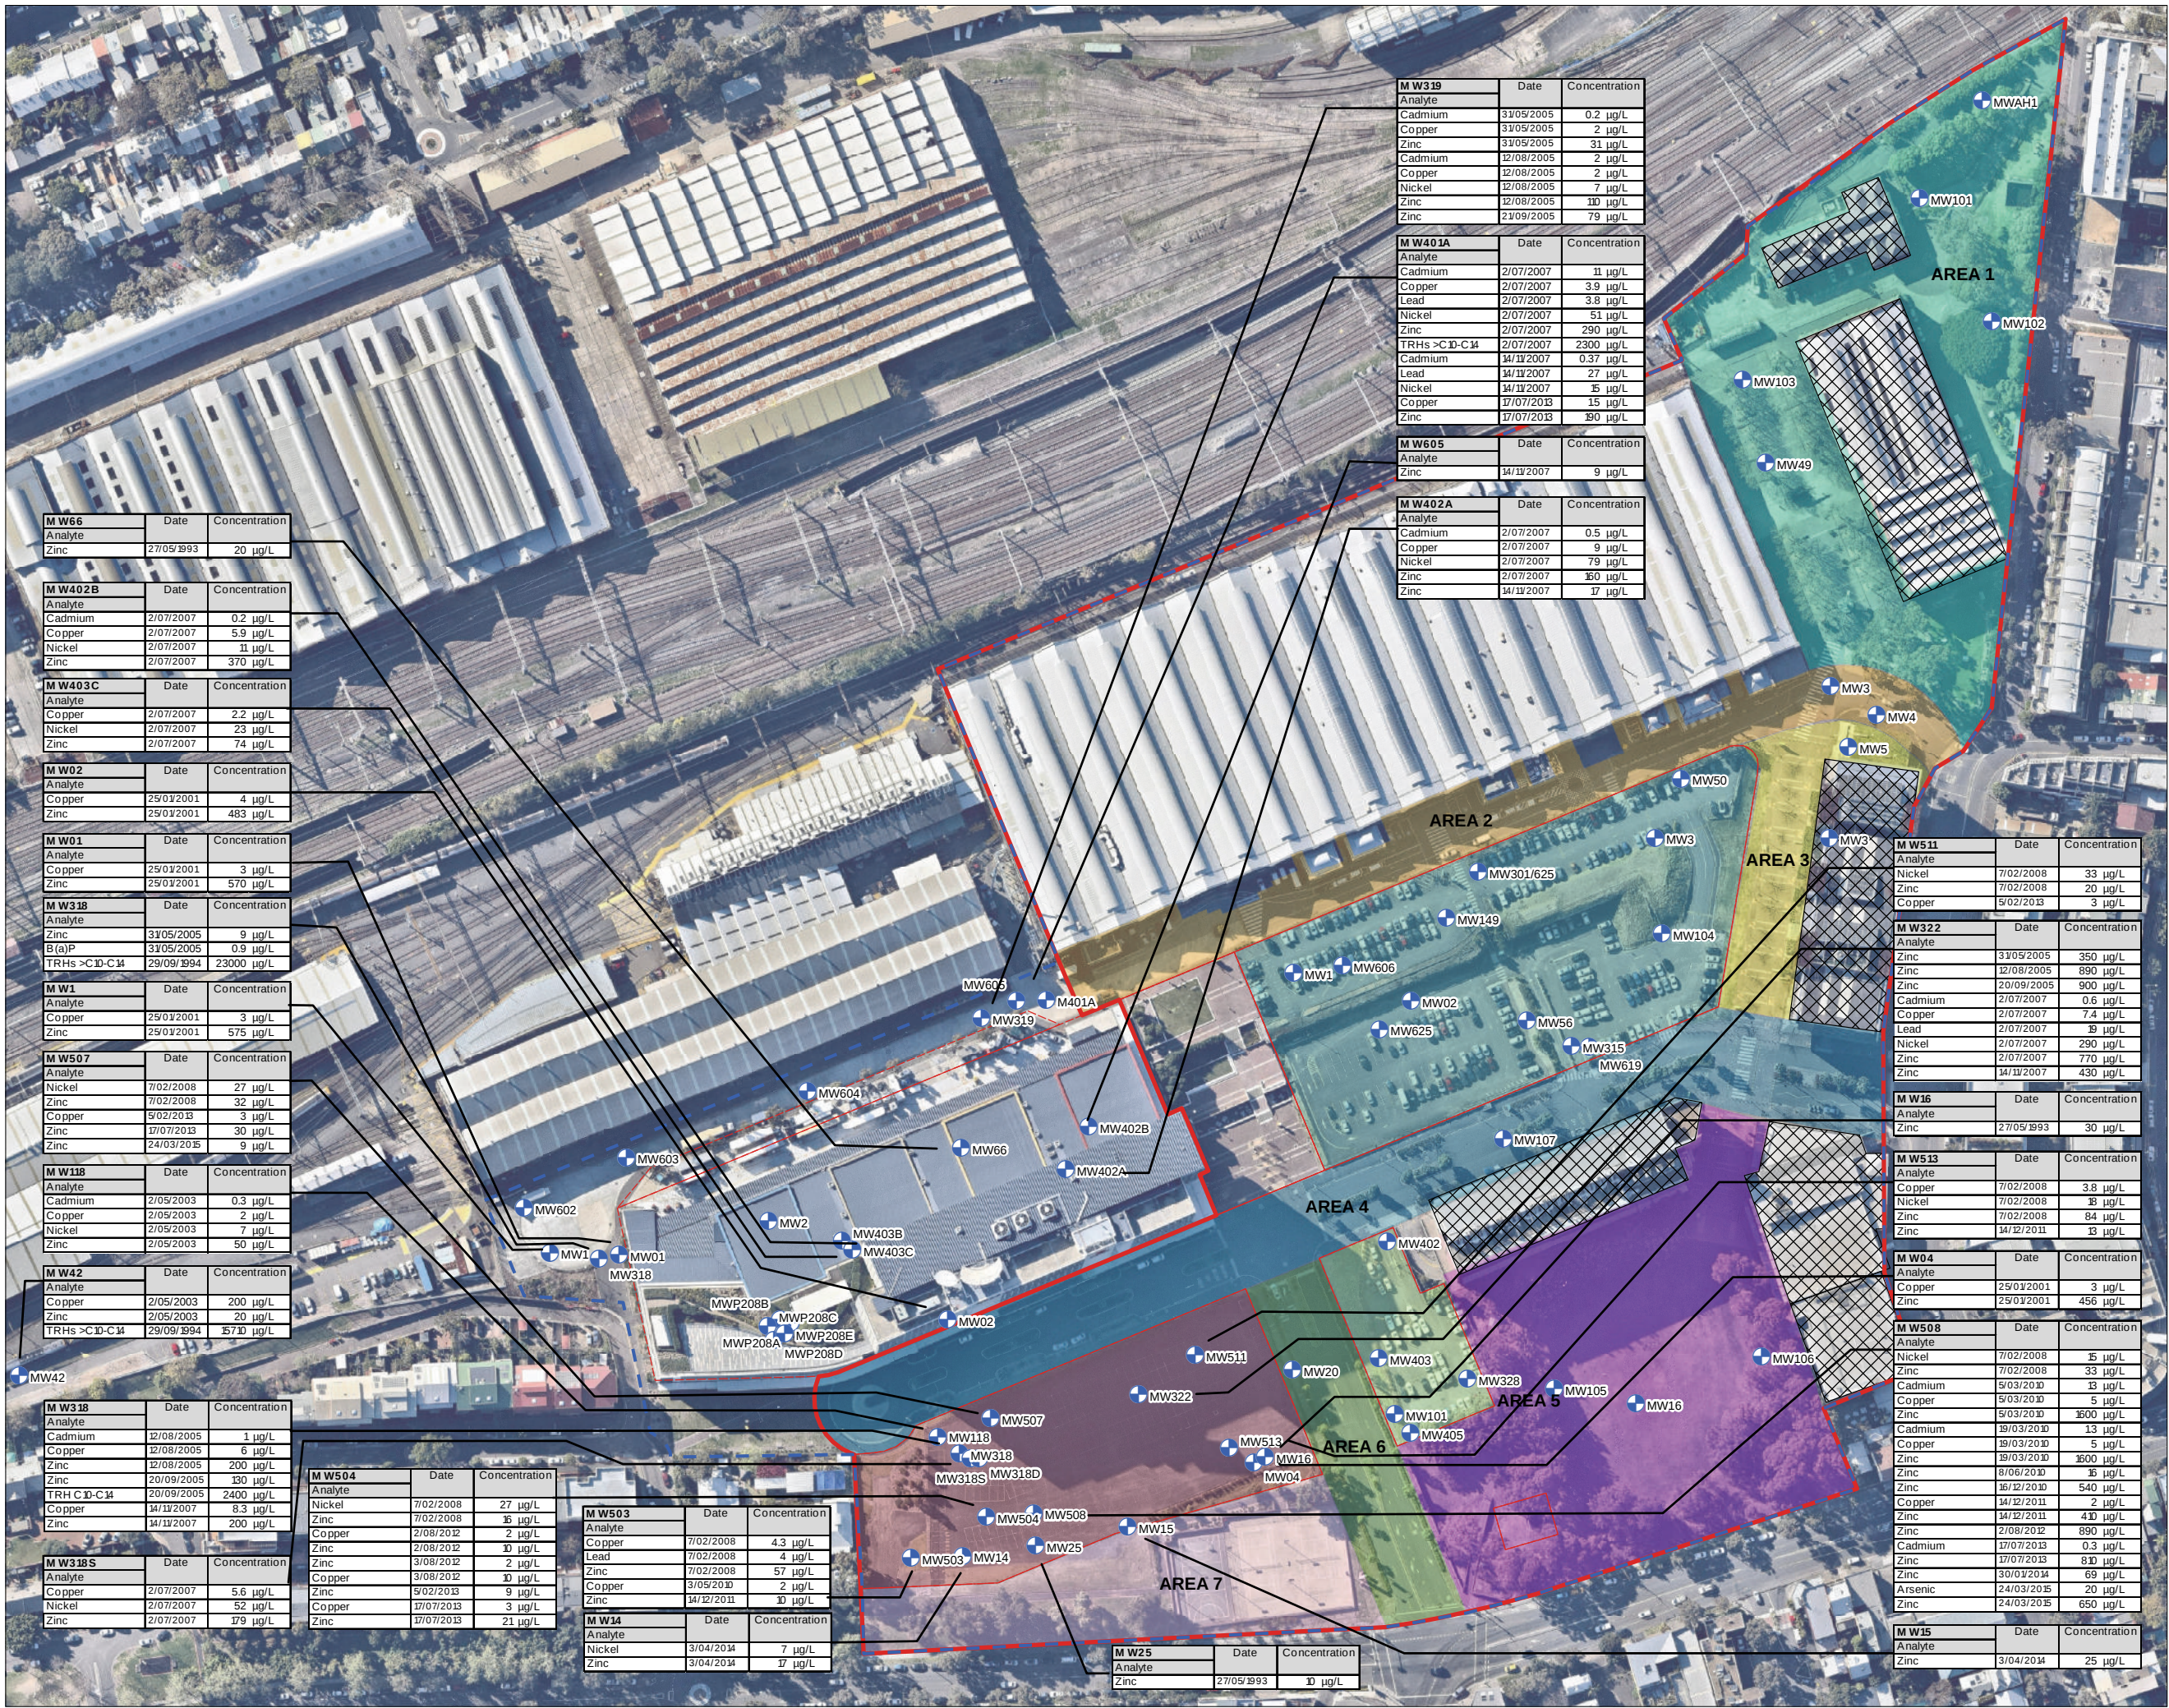

**Legend:**

- Historical Groundwater Monitoring Location
- Approximate Boundary - ATP Site
- Approximate Boundary - The Site
- Cadastral Boundaries
- Existing Building Footprint Excluded from "The Site"

**Development Area - Lot 13**

- AREA 1
- AREA 2
- AREA 3
- AREA 4
- AREA 5
- AREA 6
- AREA 7

**Lot & DP**

- Lot 12 DP1136859
- Lot 8 DP1136859
- Lot 9 DP1136859

Note: Location of MW6 in Lot 13 Area 3 and MW315 in Lot 9 unknown




Job No: 51142

Client: Mirvac

Version: R02 Rev B      Date: 25-Nov-2015

Drawn By: RF      Checked By: NC

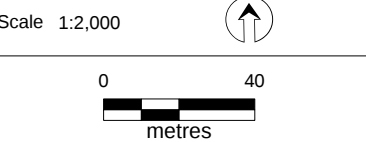

Coord. Sys. GDA 1994 MGA Zone 56

**Australia Technology Park  
Eveleigh, NSW**

**HISTORIC EXCEEDANCES  
IN GROUNDWATER**

FIGURE 8E WEST: