


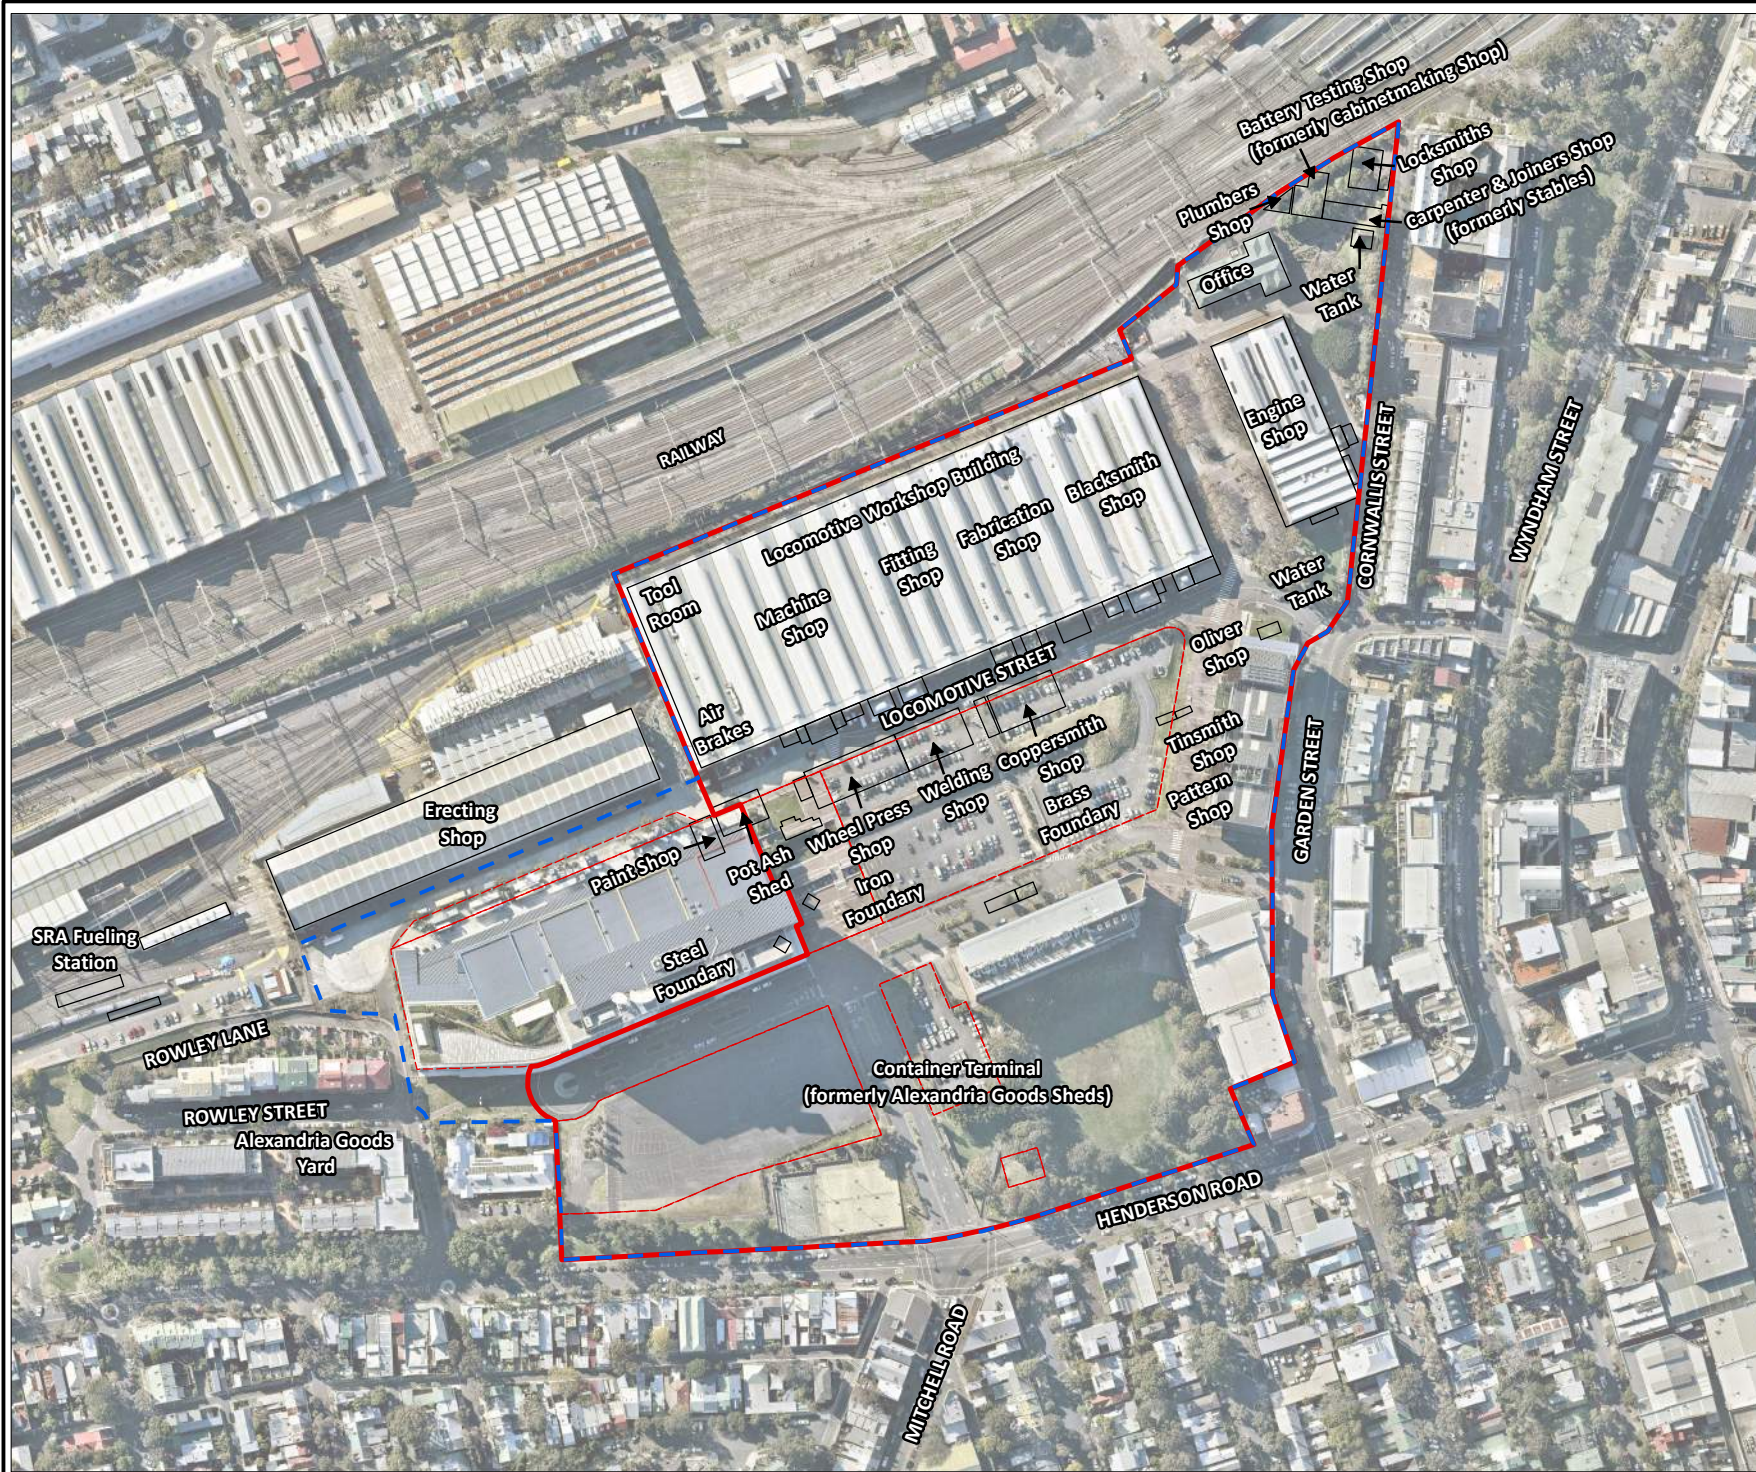

Legend:

- Approximate Boundary - ATP Site
- Approximate Boundary - The Site
- Cadastral Boundaries
- Historic Site Layout



Client: Mirvac


Version: R02 Rev B

Date: 25-Nov-2015

Drawn By: RF

Checked By: NC

Scale 1:3,500

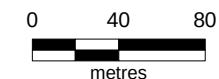

Coor. Sys. GDA 1994 MGA Zone 56

**Australia Technology Park
Eveleigh, NSW**

HISTORICAL SITE LAYOUT

FIGURE 6:



Legend:

Historical Soil Sample Locations

- CMPS&F 1994 (ES 2014b) - Lot 9
- DP 2005a - Lot 8
- DP 2008 (ES 2014b) - Lot 9
- DP 2008a - Lot 8
- ES 2014a - Lot 8
- ES 2014b - Lot 9
- HLA 2001 (DP 2005a) - Lot 8
- HLA 2001 (ES 2014b) - Lot 9
- HLA 2001 (ES 2014e) - Lot 8
- JET 1993 (DP 2005a) - Lot 8
- JET 1993 (ES 2014b) - Lot 9

-  Approximate Boundary - ATP Site
-  Cadastral Boundaries
-  Approximate Boundary - The Site

Lot & DP

-  Lot 8 DP1136859
-  Lot 9 DP1136859



Job No: 51142

Client: Mirvac

Version: R02 Rev B

Date: 25-Nov-2015

Drawn By: RF

Checked By: NC

Scale 1:650




Coord. Sys. GDA 1994 MGA Zone 56

**Australia Technology Park
Eveleigh, NSW**

HISTORIC SOIL SAMPLE LOCATIONS LOT 8 AND 9

FIGURE 7A:

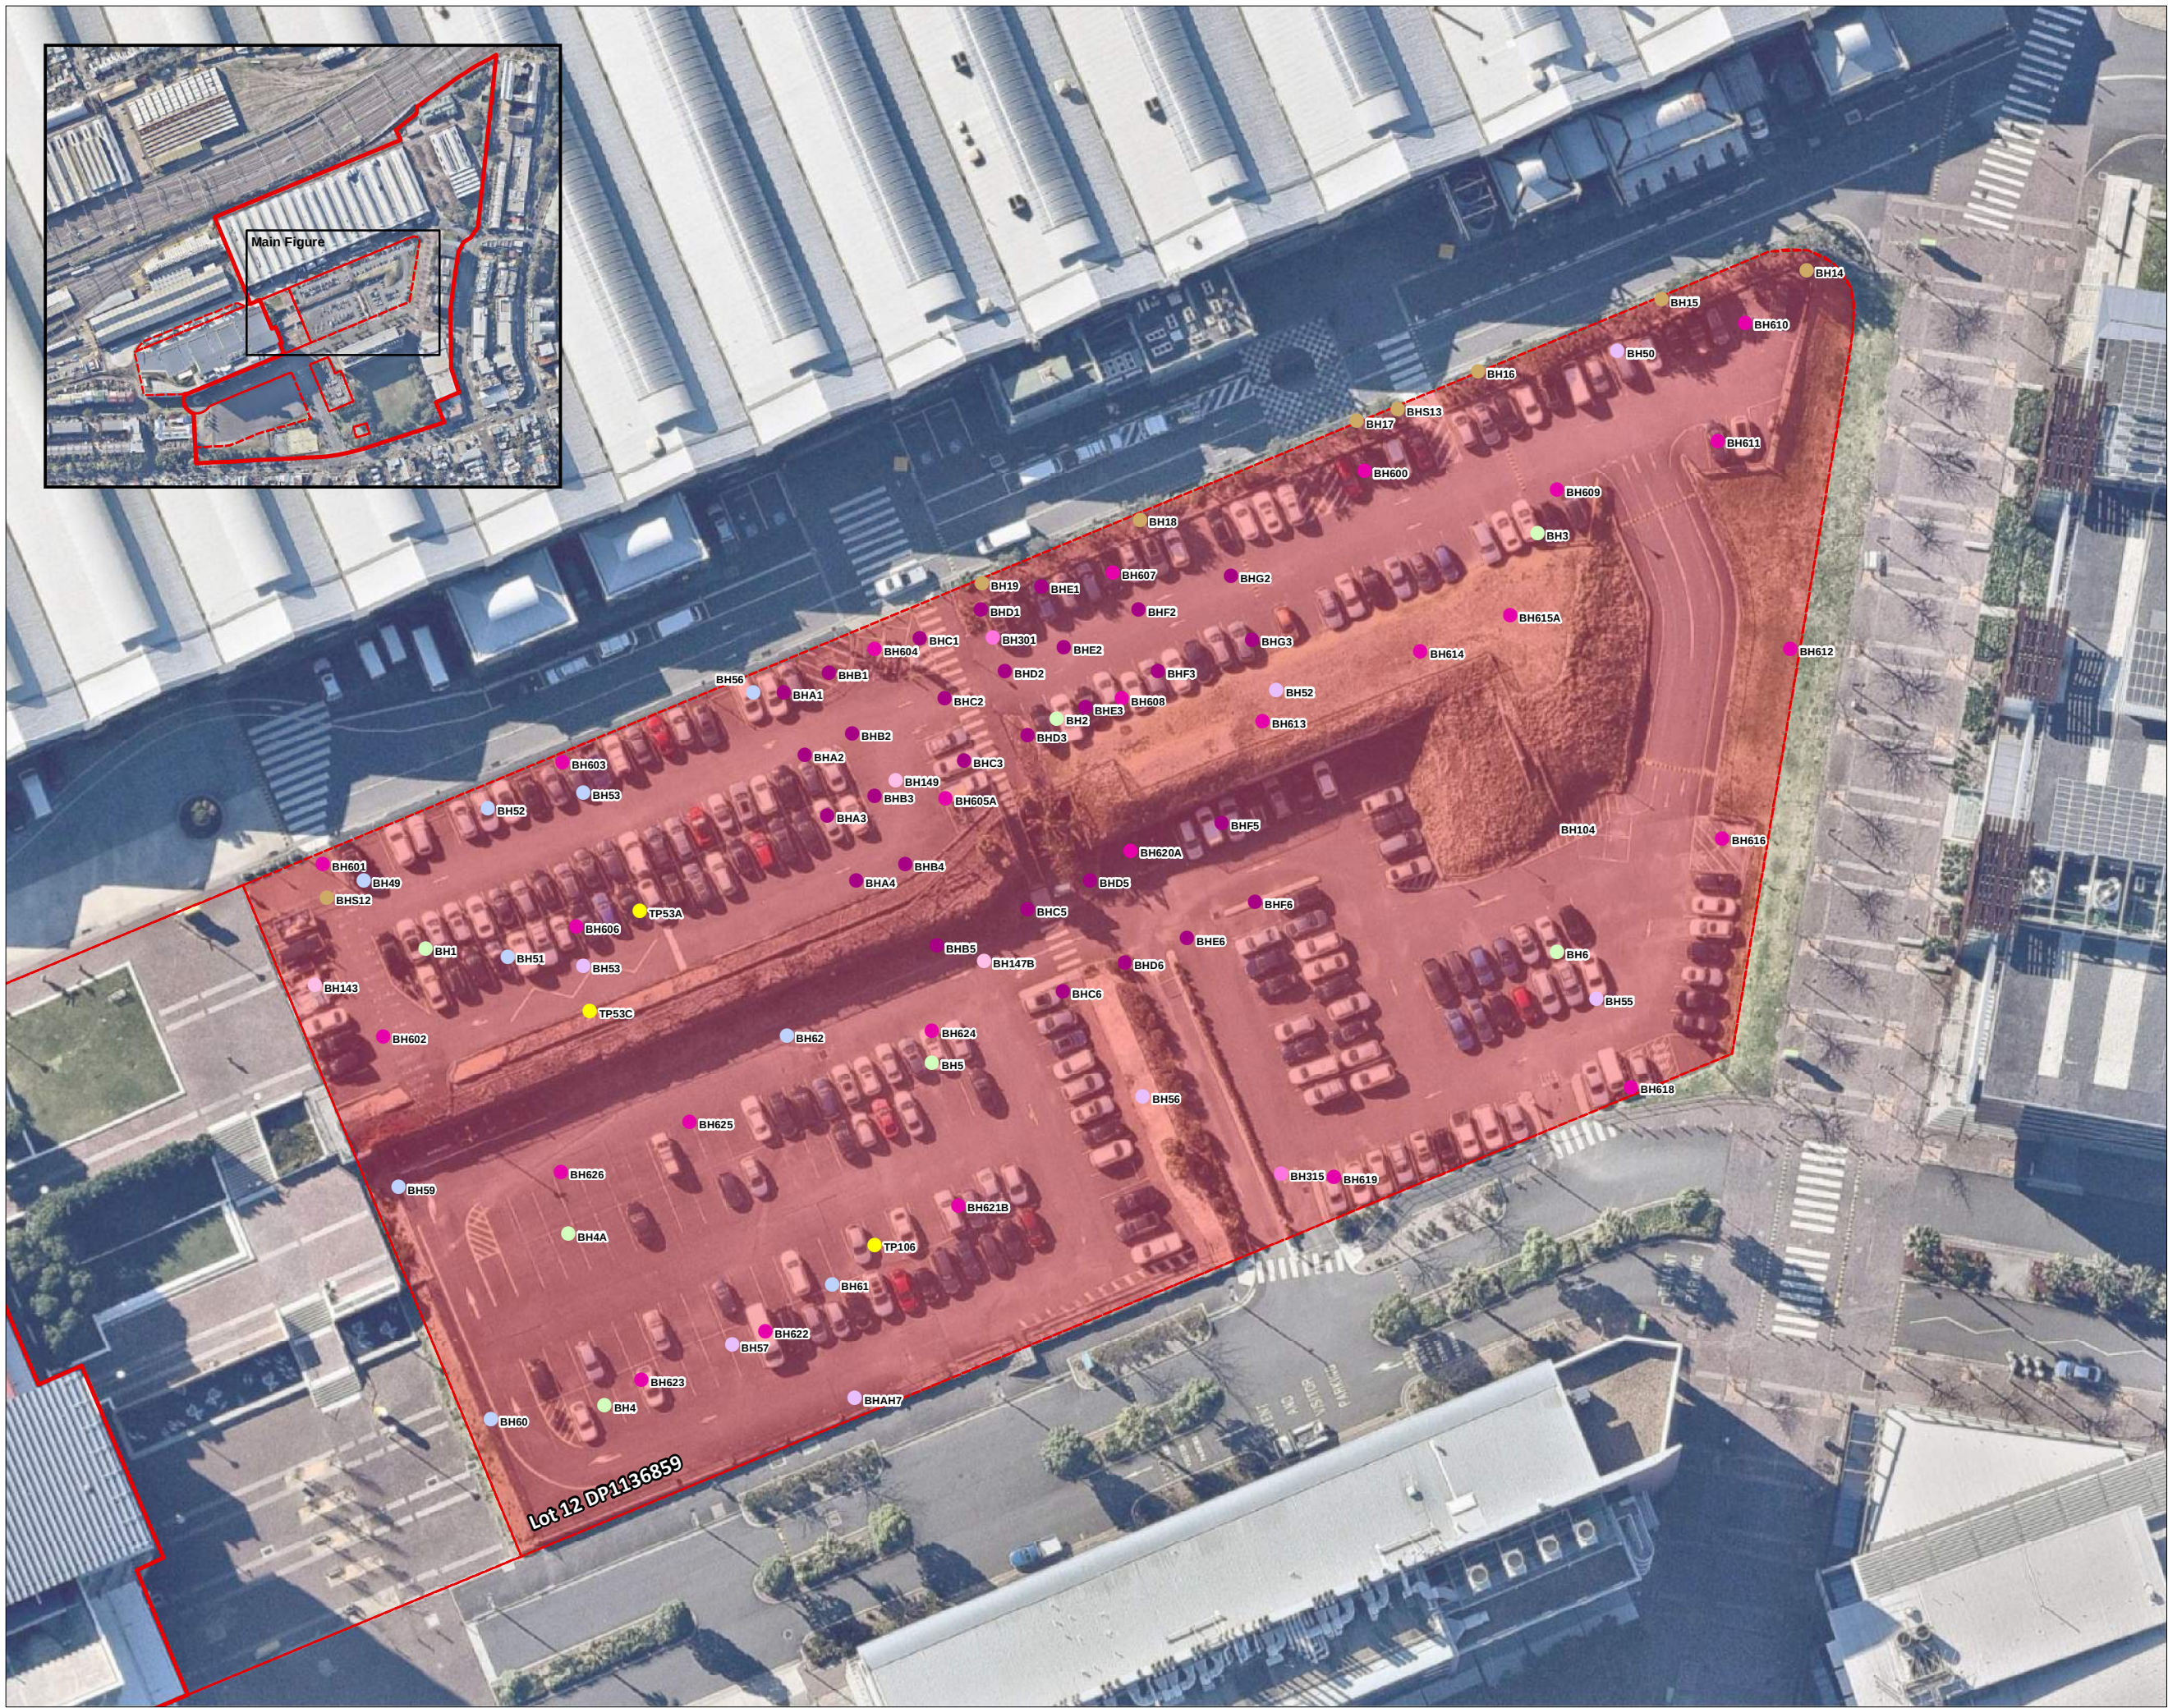

Legend:

Historical Soil Sample Locations

- CMP&F 1993 (ES 2014e) - Lot 12
- CMP&F 1994 (ES 2014c) - Lot 12
- DP 2003 (ES 2014c) - Lot 12
- DP 2005a - Lot 12
- DP 2008 (ES 2014c) - Lot 12
- DP 2009 (ES 2014c) - Lot 12
- ES 2014 (ES 2014c) - Lot 12
- GETEX 2013 (ES 2014c) - Lot 12
- HLA 2001 (ES 2014c) - Lot 12
- JET 1993 (ES 2014c) - Lot 12
- Approximate Boundary - ATP Site
- Approximate Boundary - The Site
- Cadastral Boundaries

Lot & DP

- Lot 12 DP1136859



Job No: 51142	
Client: Mirvac	
Version: R02 Rev B	Date: 25-Nov-2015
Drawn By: RF	Checked By: NC

Scale 1:650

0 14 metres

Coord. Sys. GDA 1994 MGA Zone 56

Australia Technology Park
Eveleigh, NSW

HISTORIC SOIL SAMPLE
LOCATIONS LOT 12

FIGURE 7B: