


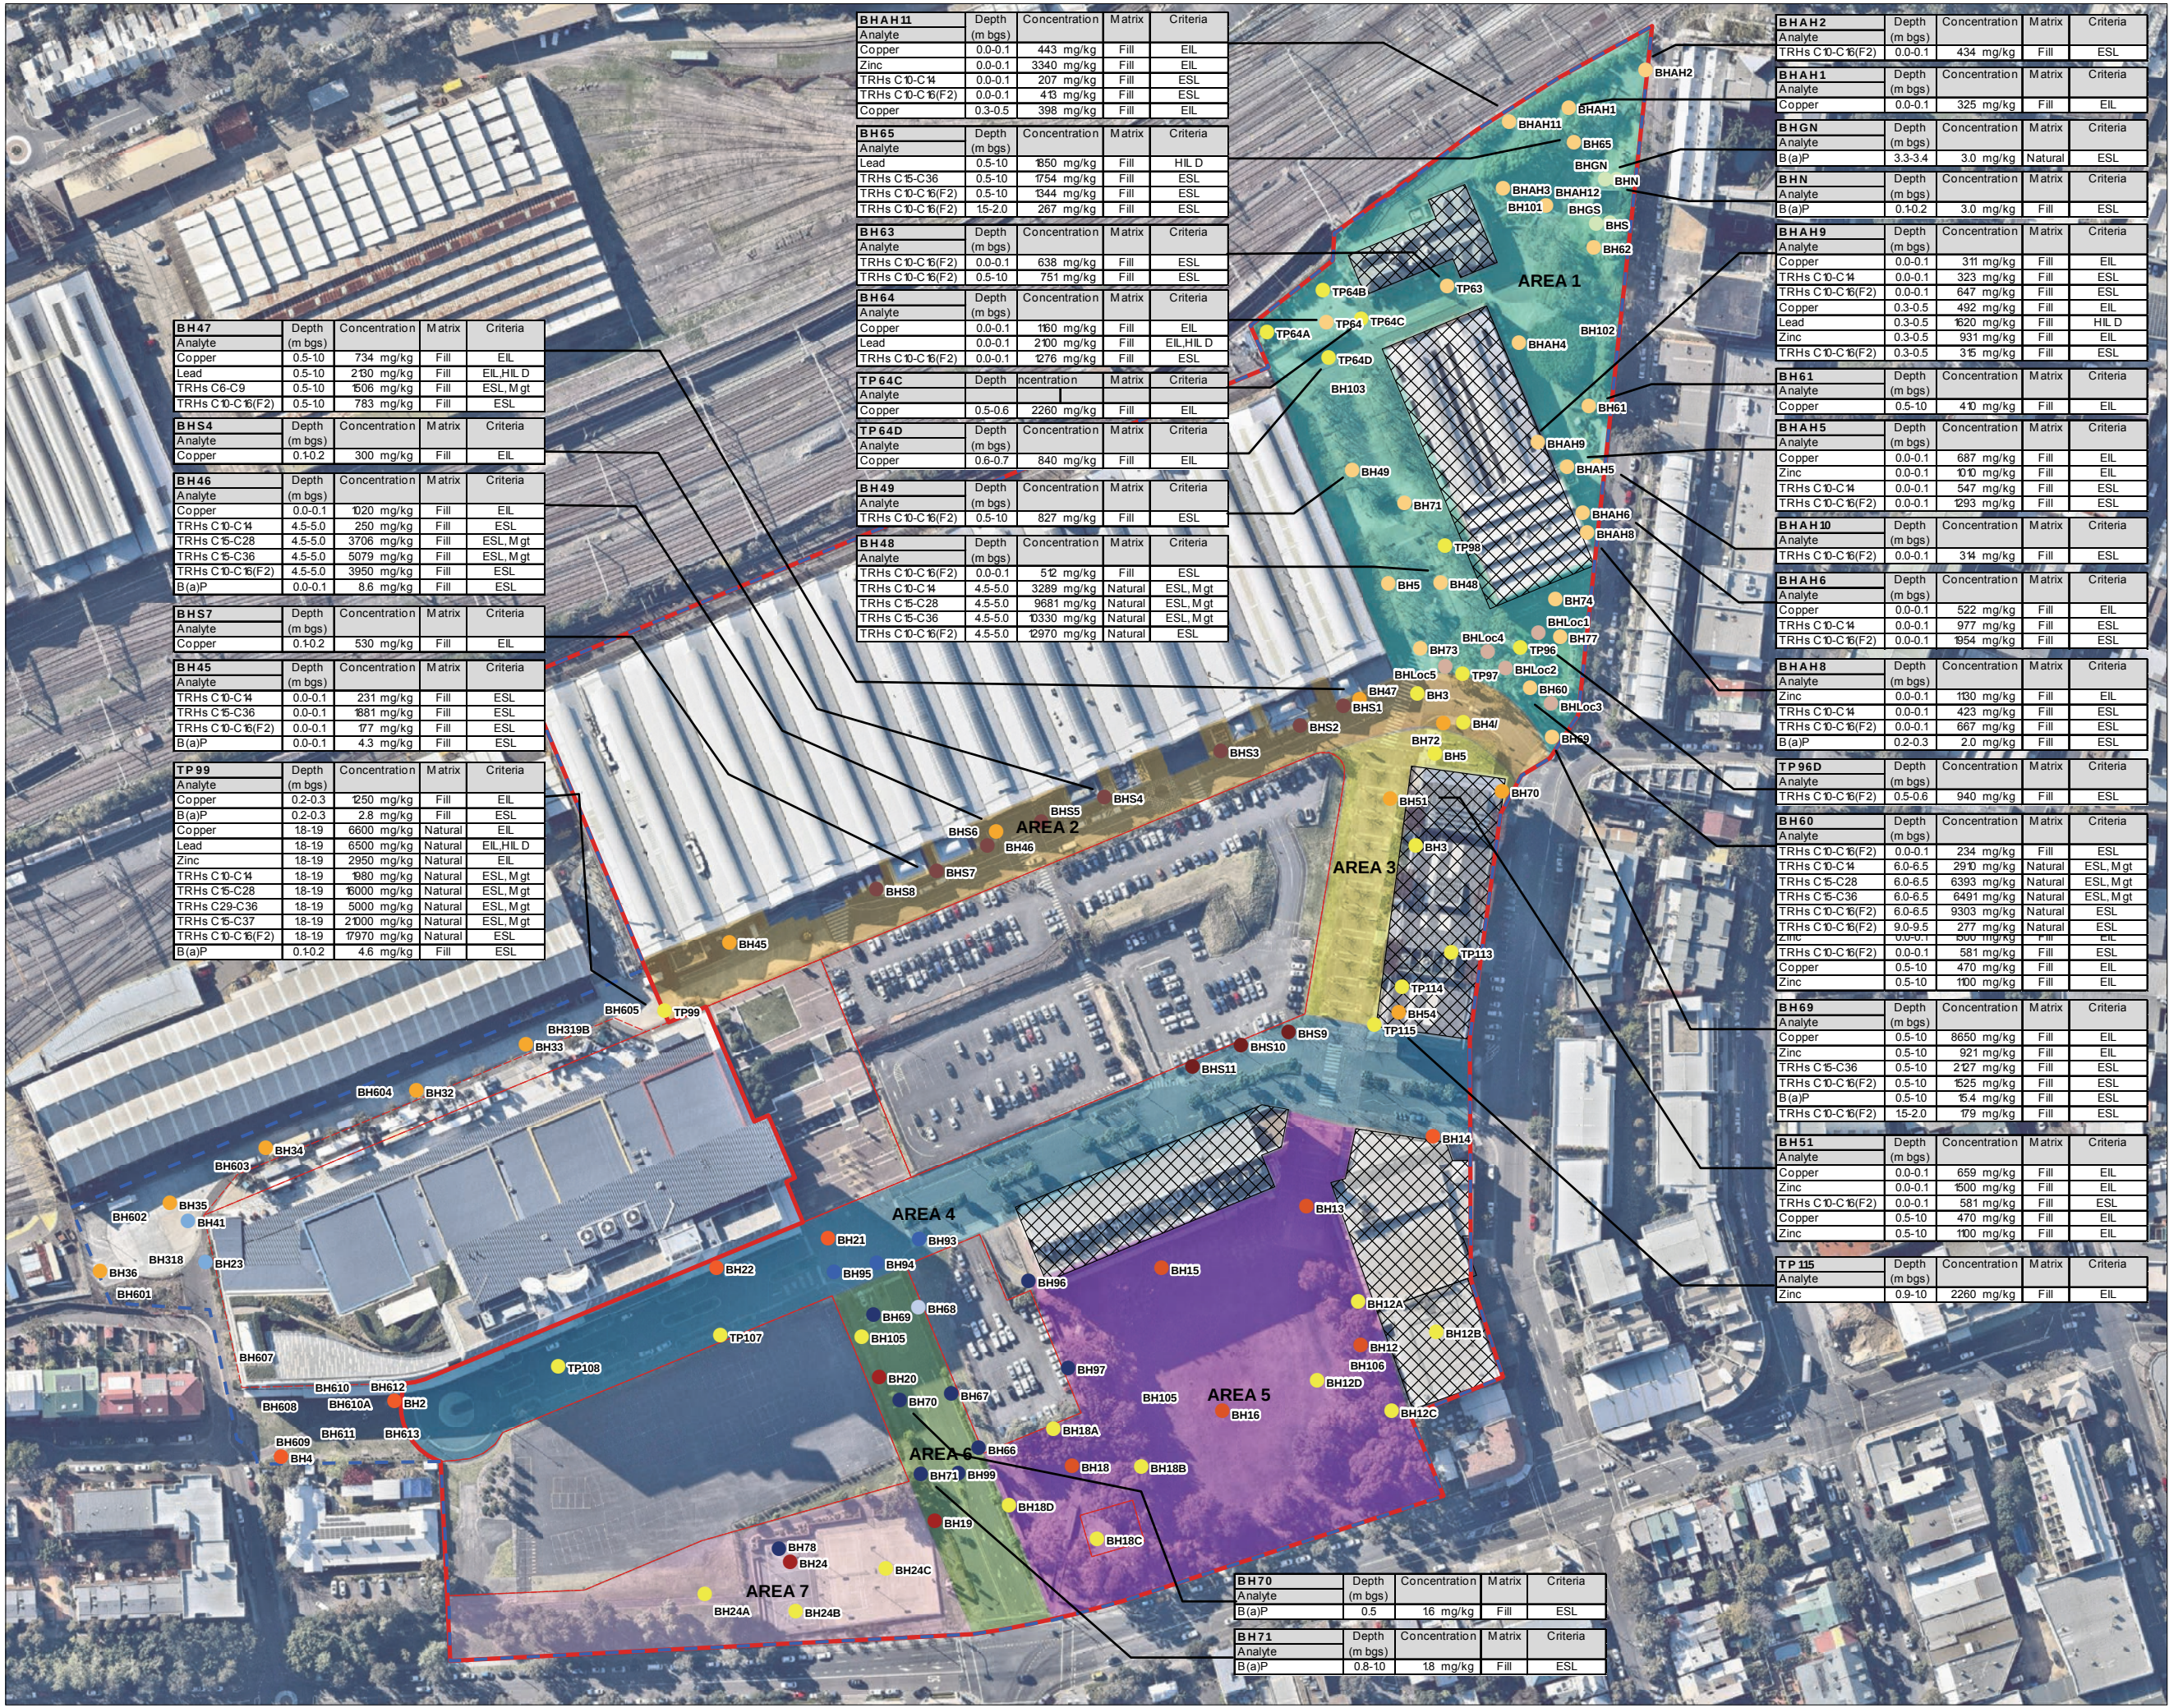

Legend:

Historical Soil Sample Locations

- CMPS&F 1993 (ES 2014e) - Lot 13 Area 1
- ES 2010 (ES2014e) - Lot 13 Area 1
- GETEX 2011-2013 (ES 2014e) - Lot 13 Area 1
- GETEX 2011-2013 (ES 2014e) - Lot 13 Area 2
- GETEX 2011-2013 (ES 2014e) - Lot 13 Area 4
- HLA 2001 (DP 2005a) - Lot 13 Area 6
- HLA 2001 (ES 2014e) - Lot 13 Area 2
- HLA 2001 (ES 2014e) - Lot 13 Area 4
- HLA 2001 (ES 2014e) - Lot 13 Area 5
- HLA 2001 (ES 2014e) - Lot 13 Area 6
- HLA 2001 (ES 2014e) - Lot 13 Area 7
- JET 1993 (ES 2014e) - Lot 13 Area 1
- JET 1993 (ES 2014e) - Lot 13 Area 2
- JET 1993 (ES 2014e) - Lot 13 Area 4
- JET 1993 (ES 2014e) - Lot 13 Area 5
- JET 1993 (ES 2014e) - Lot 13 Area 6
- JET 1993 (ES 2014e) - Lot 13 Area 7

— Approximate Boundary - ATP Site

— Approximate Boundary - The Site

— Cadastral Boundaries

⊠ Existing Building Footprint Excluded from "The Site"




Job No: 51142

Client: Mirvac

Version: R01 Rev B Date: 23-Nov-2015

Drawn By: RF Checked By: NC

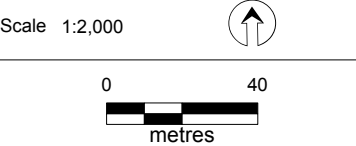


Coord. Sys. GDA 1994 MGA Zone 56

**Australia Technology Park
Eveleigh, NSW**

**HISTORIC EXCEEDANCES
IN SOIL - LOT 13, AREA 1,2,3,4,6
(COMMERCIAL / INDUSTRIAL)**

FIGURE 8D:

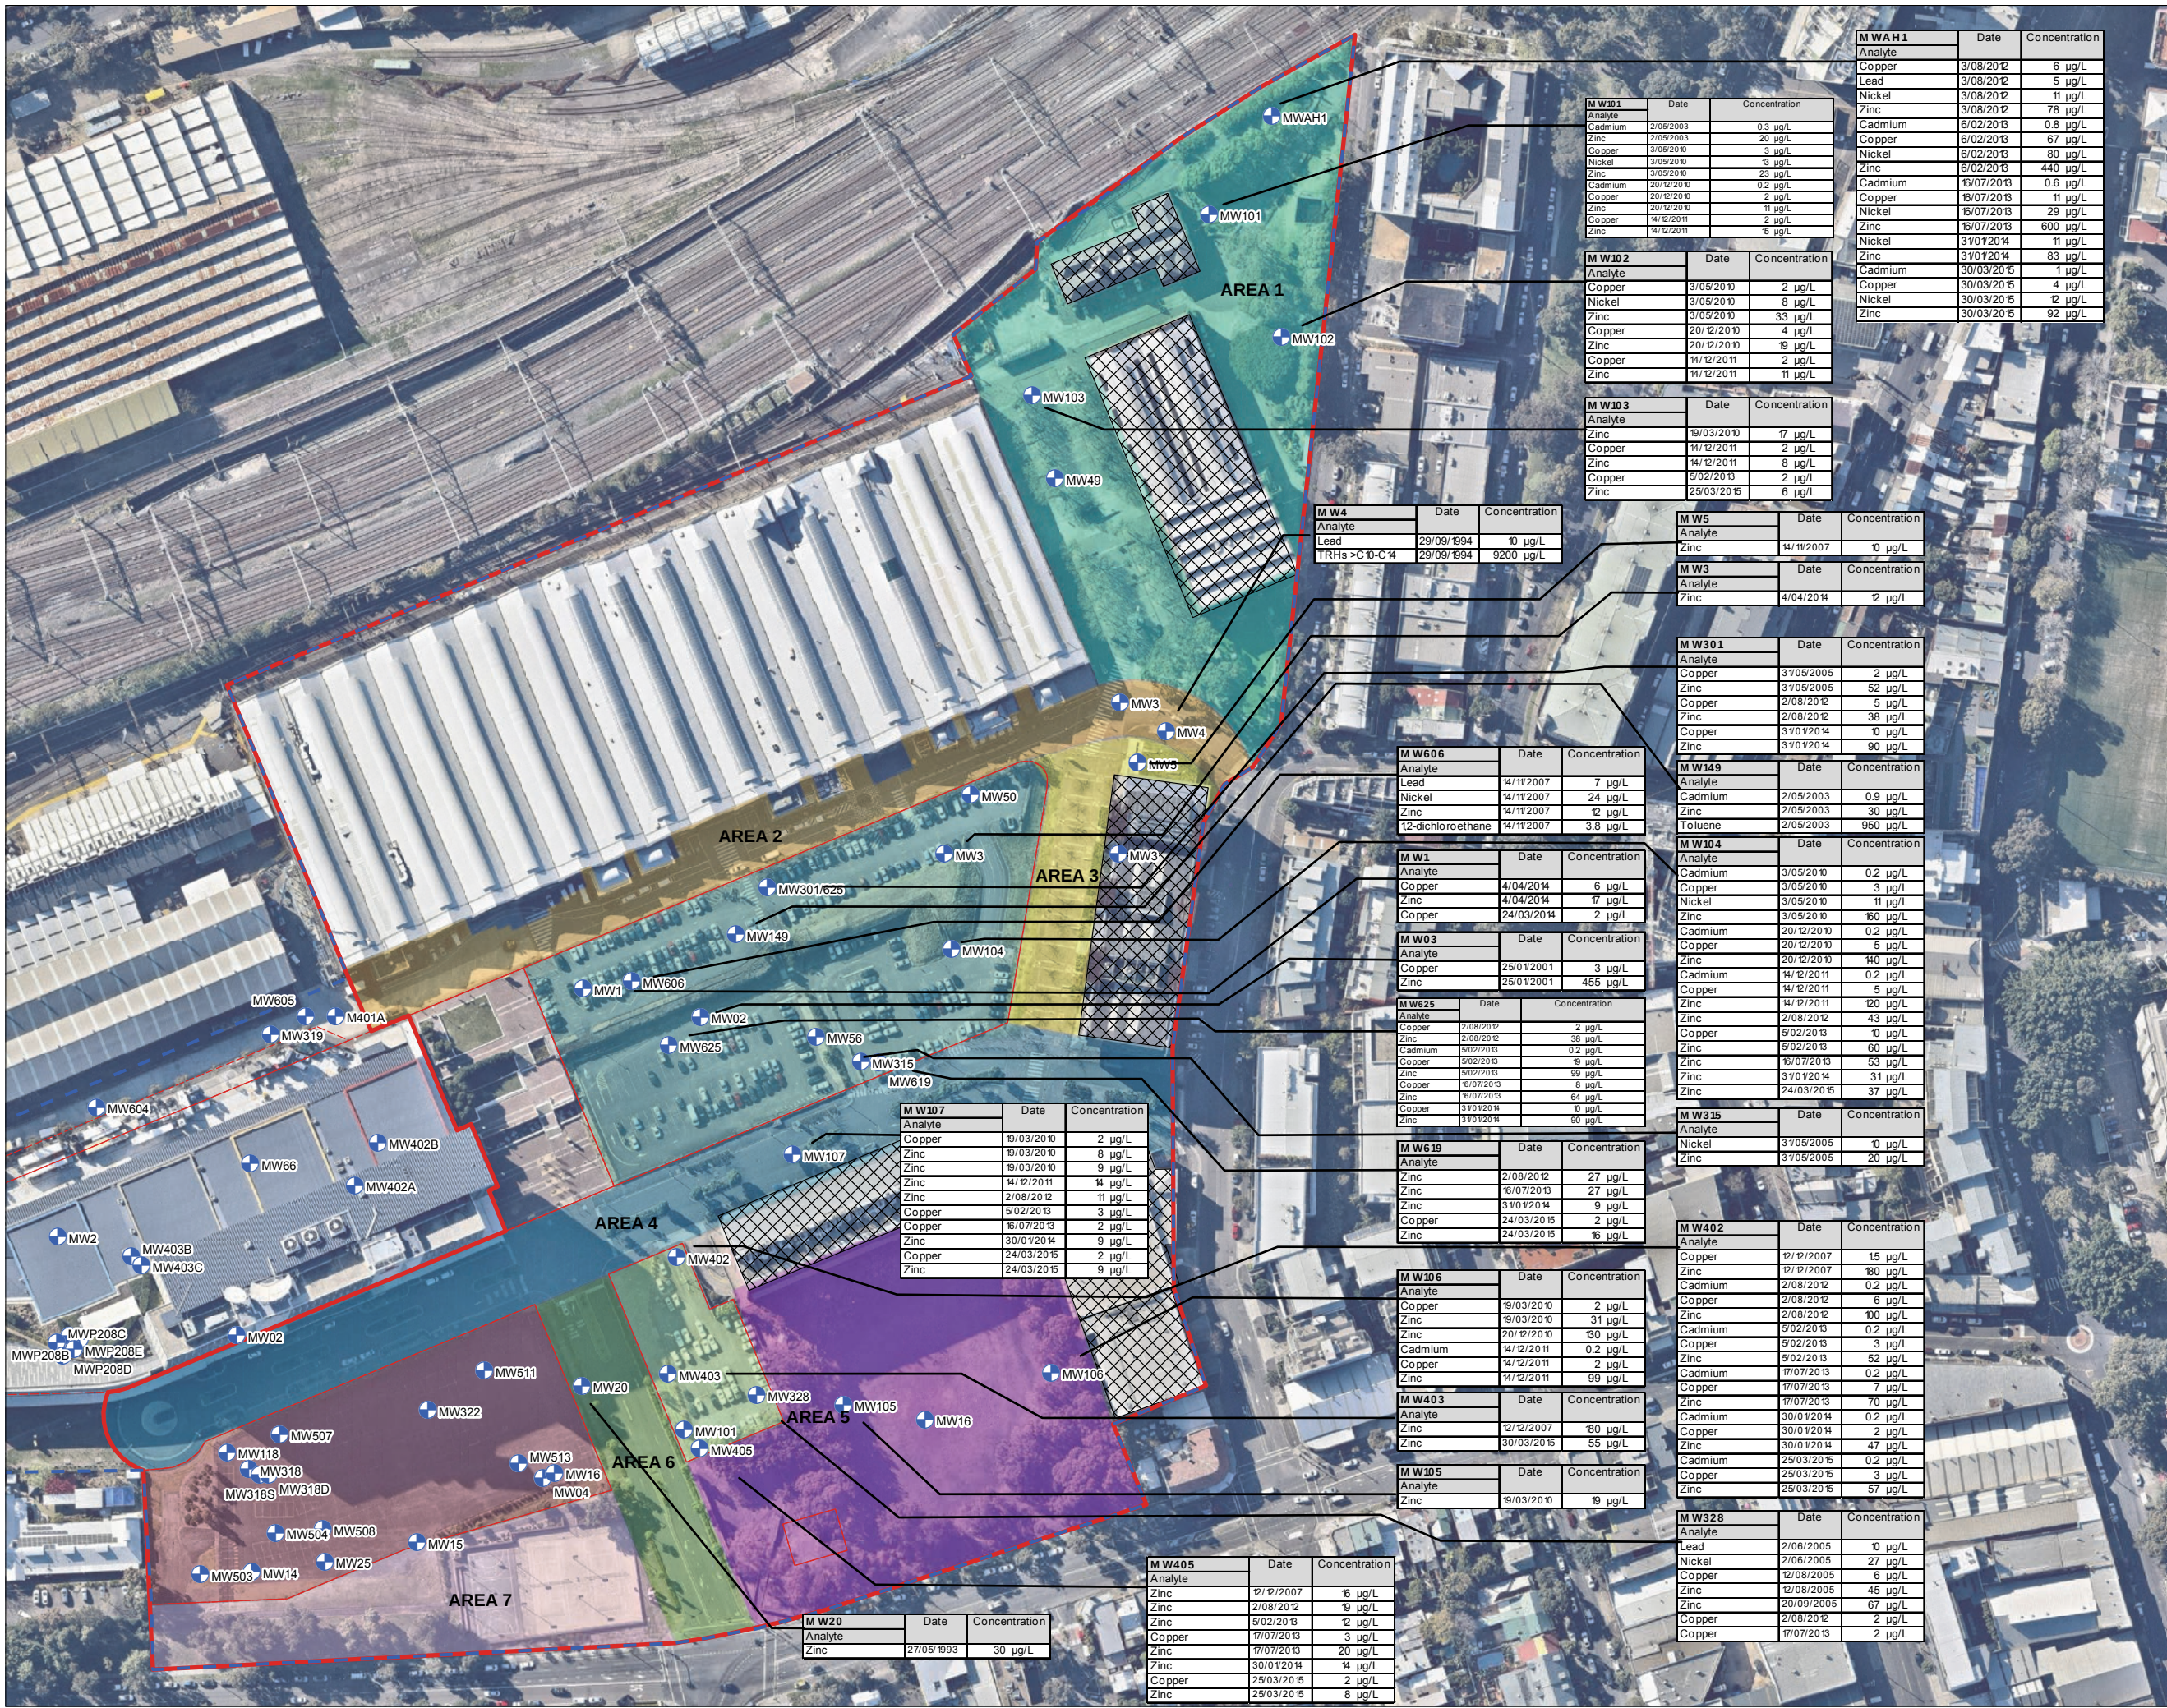

Legend:

- Historical Groundwater Monitoring Location
- Approximate Boundary - ATP Site
- Approximate Boundary - The Site
- Cadastral Boundaries
- Existing Building Footprint Excluded from "The Site"

Development Area - Lot 13

- AREA 1
- AREA 2
- AREA 3
- AREA 4
- AREA 5
- AREA 6
- AREA 7

Lot & DP

Lot & DP

- Lot 12 DP1136859
- Lot 8 DP1136859
- Lot 9 DP1136859

Note: Location of MW6 in Lot 13 Area 3 and MW315 in Lot 9 unknown




Job No: 51142

Client: Mirvac

Version: R01 Rev B Date: 23-Nov-2015

Drawn By: RF Checked By: NC

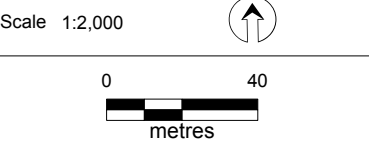


Coord. Sys. GDA 1994 MGA Zone 56

**Australia Technology Park
Eveleigh, NSW**

**HISTORIC EXCEEDANCES
IN GROUNDWATER**

FIGURE 8E EAST:

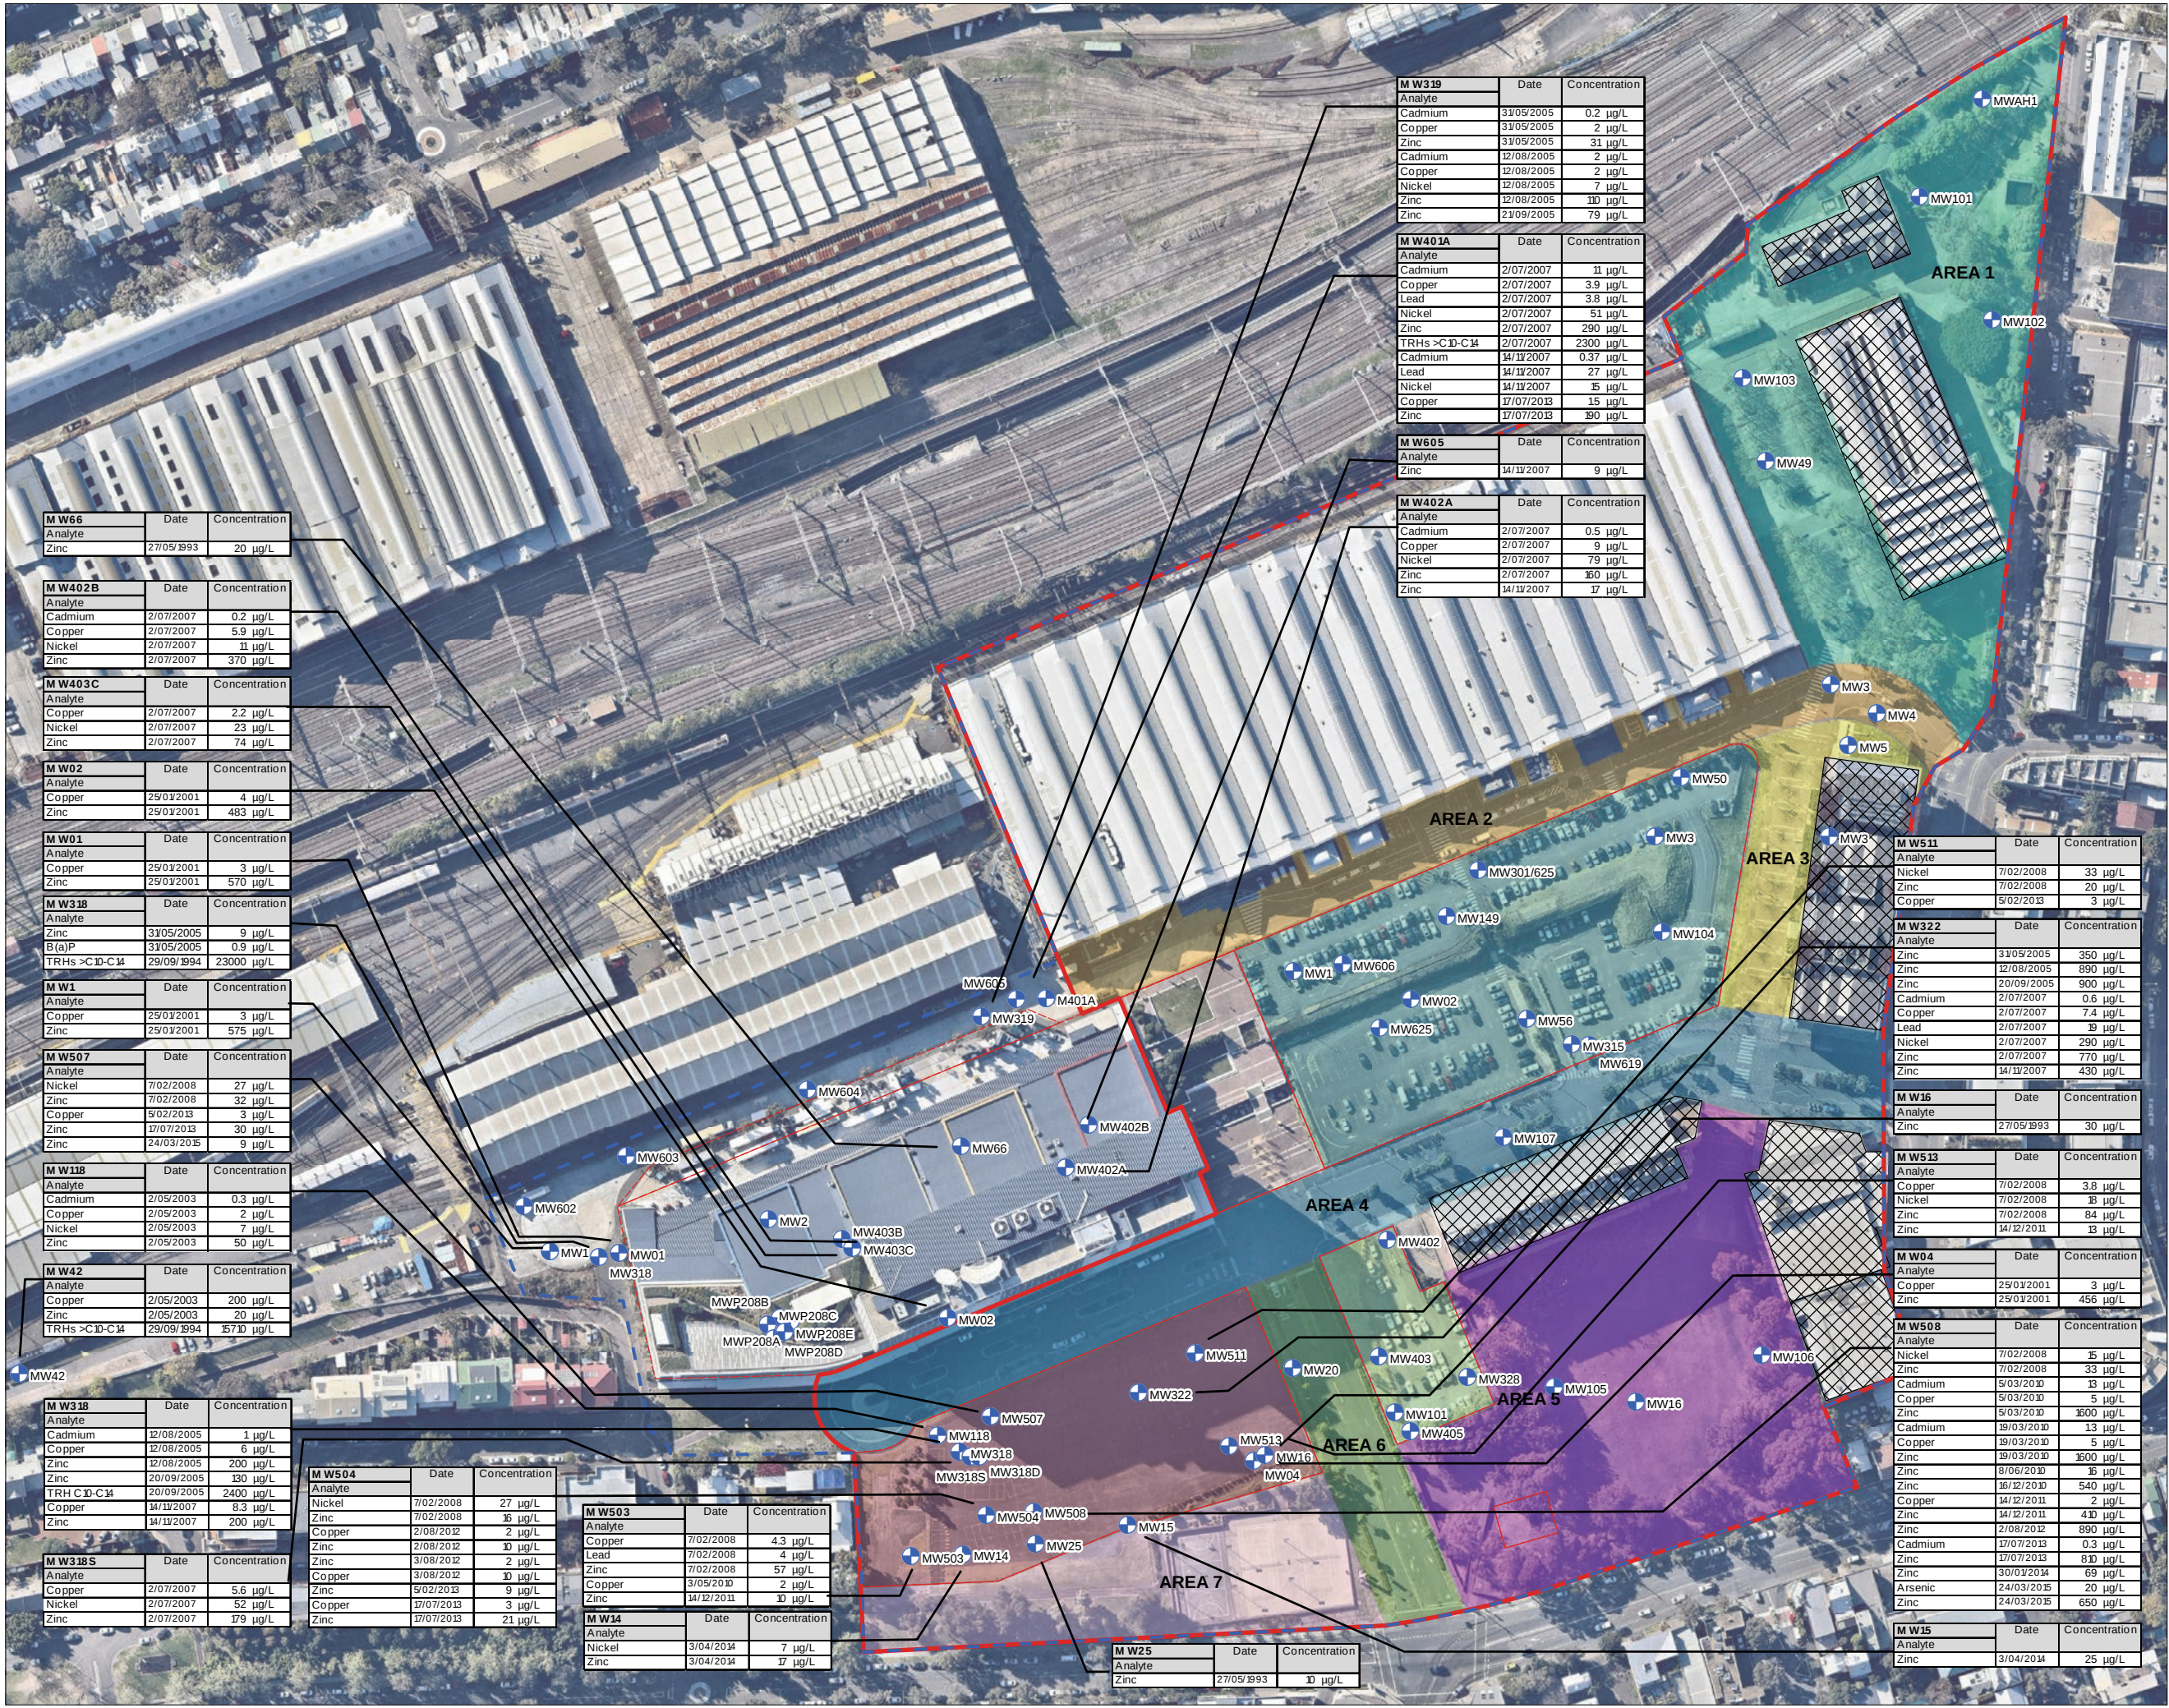

Legend:

- Historical Groundwater Monitoring Location
- Approximate Boundary - ATP Site
- Approximate Boundary - The Site
- Cadastral Boundaries
- Existing Building Footprint Excluded from "The Site"

Development Area - Lot 13

- AREA 1
- AREA 2
- AREA 3
- AREA 4
- AREA 5
- AREA 6
- AREA 7

Lot & DP

Lot & DP

- Lot 12 DP1136859
- Lot 8 DP1136859
- Lot 9 DP1136859

Note: Location of MW6 in Lot 13 Area 3 and MW315 in Lot 9 unknown




Job No: 51142

Client: Mirvac

Version: R01 Rev B Date: 23-Nov-2015

Drawn By: RF Checked By: NC

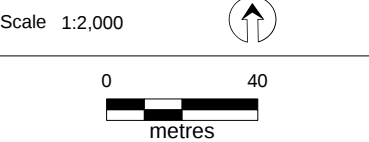

Coord. Sys. GDA 1994 MGA Zone 56

**Australia Technology Park
Eveleigh, NSW**

**HISTORIC EXCEEDANCES
IN GROUNDWATER**

FIGURE 8E WEST: