


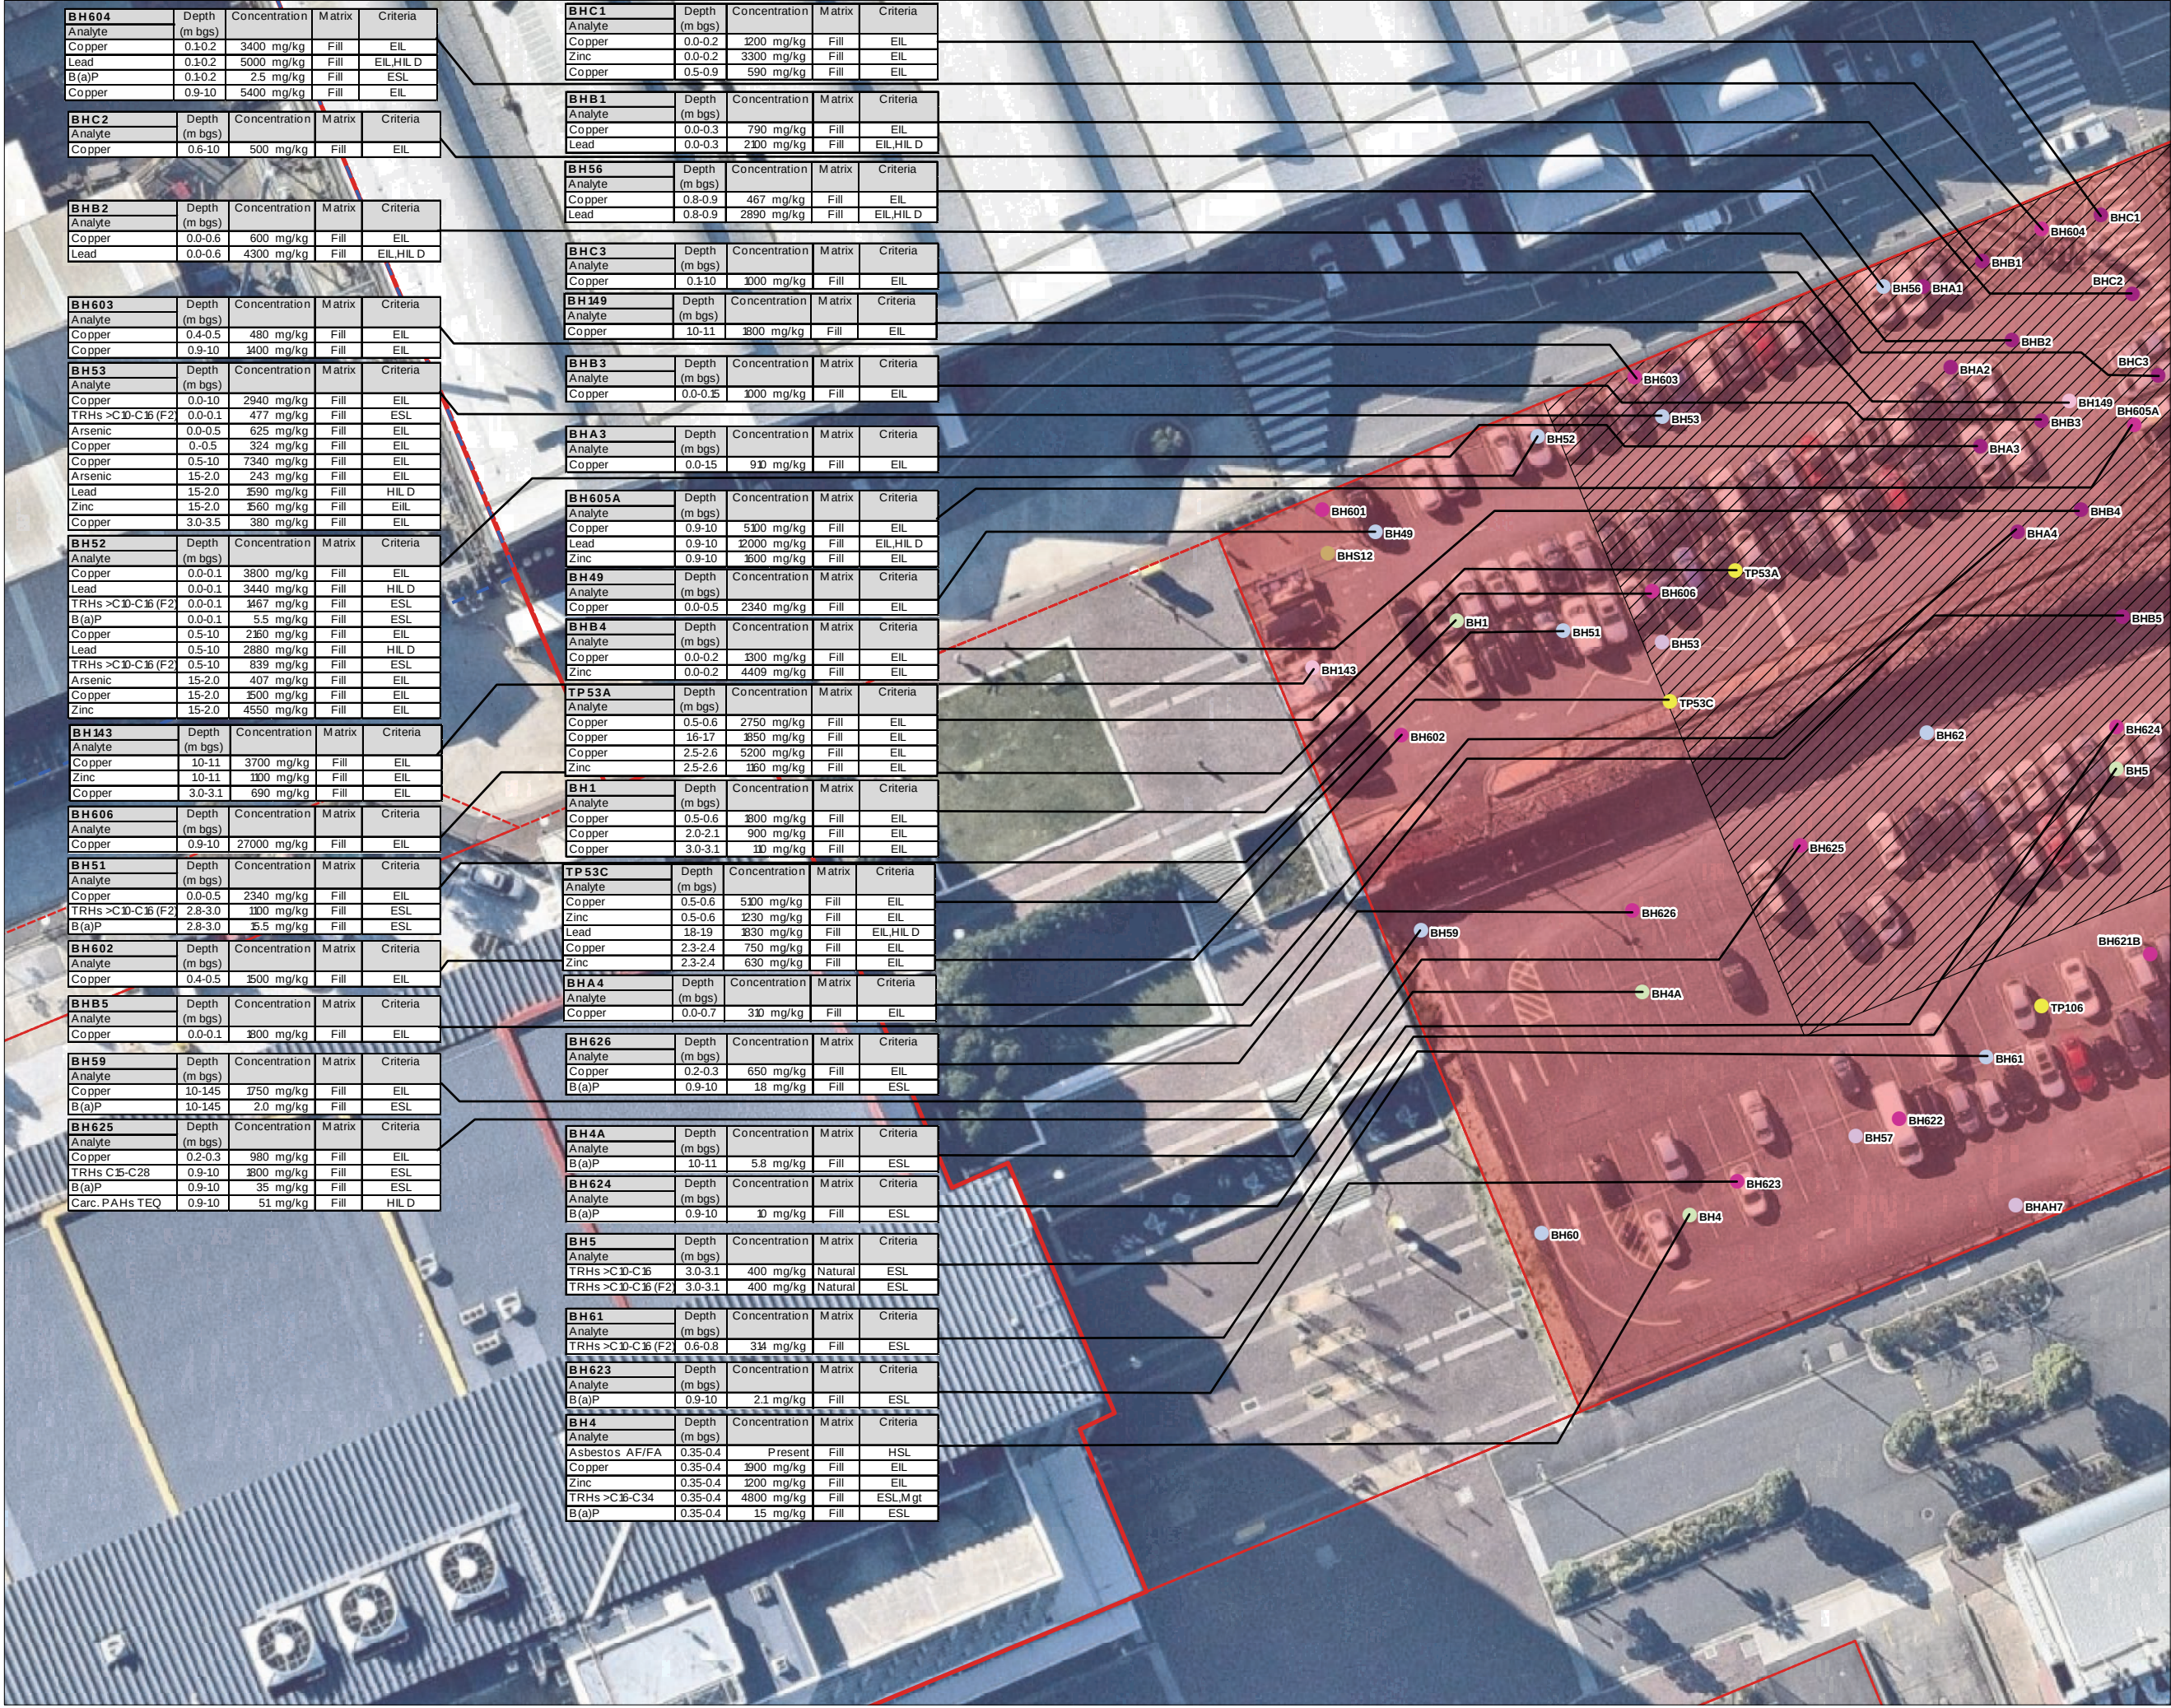

Legend:

Historical Soil Sample Locations

- CMP&F 1993 (ES 2014e) - Lot 12
- CMPS&F 1994 (ES 2014c) - Lot 12
- DP 2003 (ES 2014c) - Lot 12
- DP 2005a - Lot 12
- DP 2008 (ES 2014c) - Lot 12
- DP 2009 (ES 2014c) - Lot 12
- ES 2014 (ES 2014c) - Lot 12
- GETEX 2013 (ES 2014c) - Lot 12
- HLA 2001 (ES 2014c) - Lot 12
- JET 1993 (ES 2014c) - Lot 12
- Approximate Boundary - ATP Site
- Approximate Boundary - The Site
- Cadastral Boundaries
- Lot & DP
- Lot 12 DP1136859

Remedial Areas


- Lead Impacted Soils - Indicative Extent



Job No: 51142

Client: Mirvac

Version: R02 Rev C	Date: 09-Dec-2015
Drawn By: RF	Checked By: NC

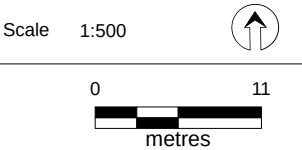

Coord. Sys. GDA 1994 MGA Zone 56

**Australia Technology Park
Eveleigh, NSW**

**HISTORIC EXCEEDANCES
IN SOIL AND REMEDIAL EXTENT
- LOT 12 WEST**

FIGURE 8B WEST: