





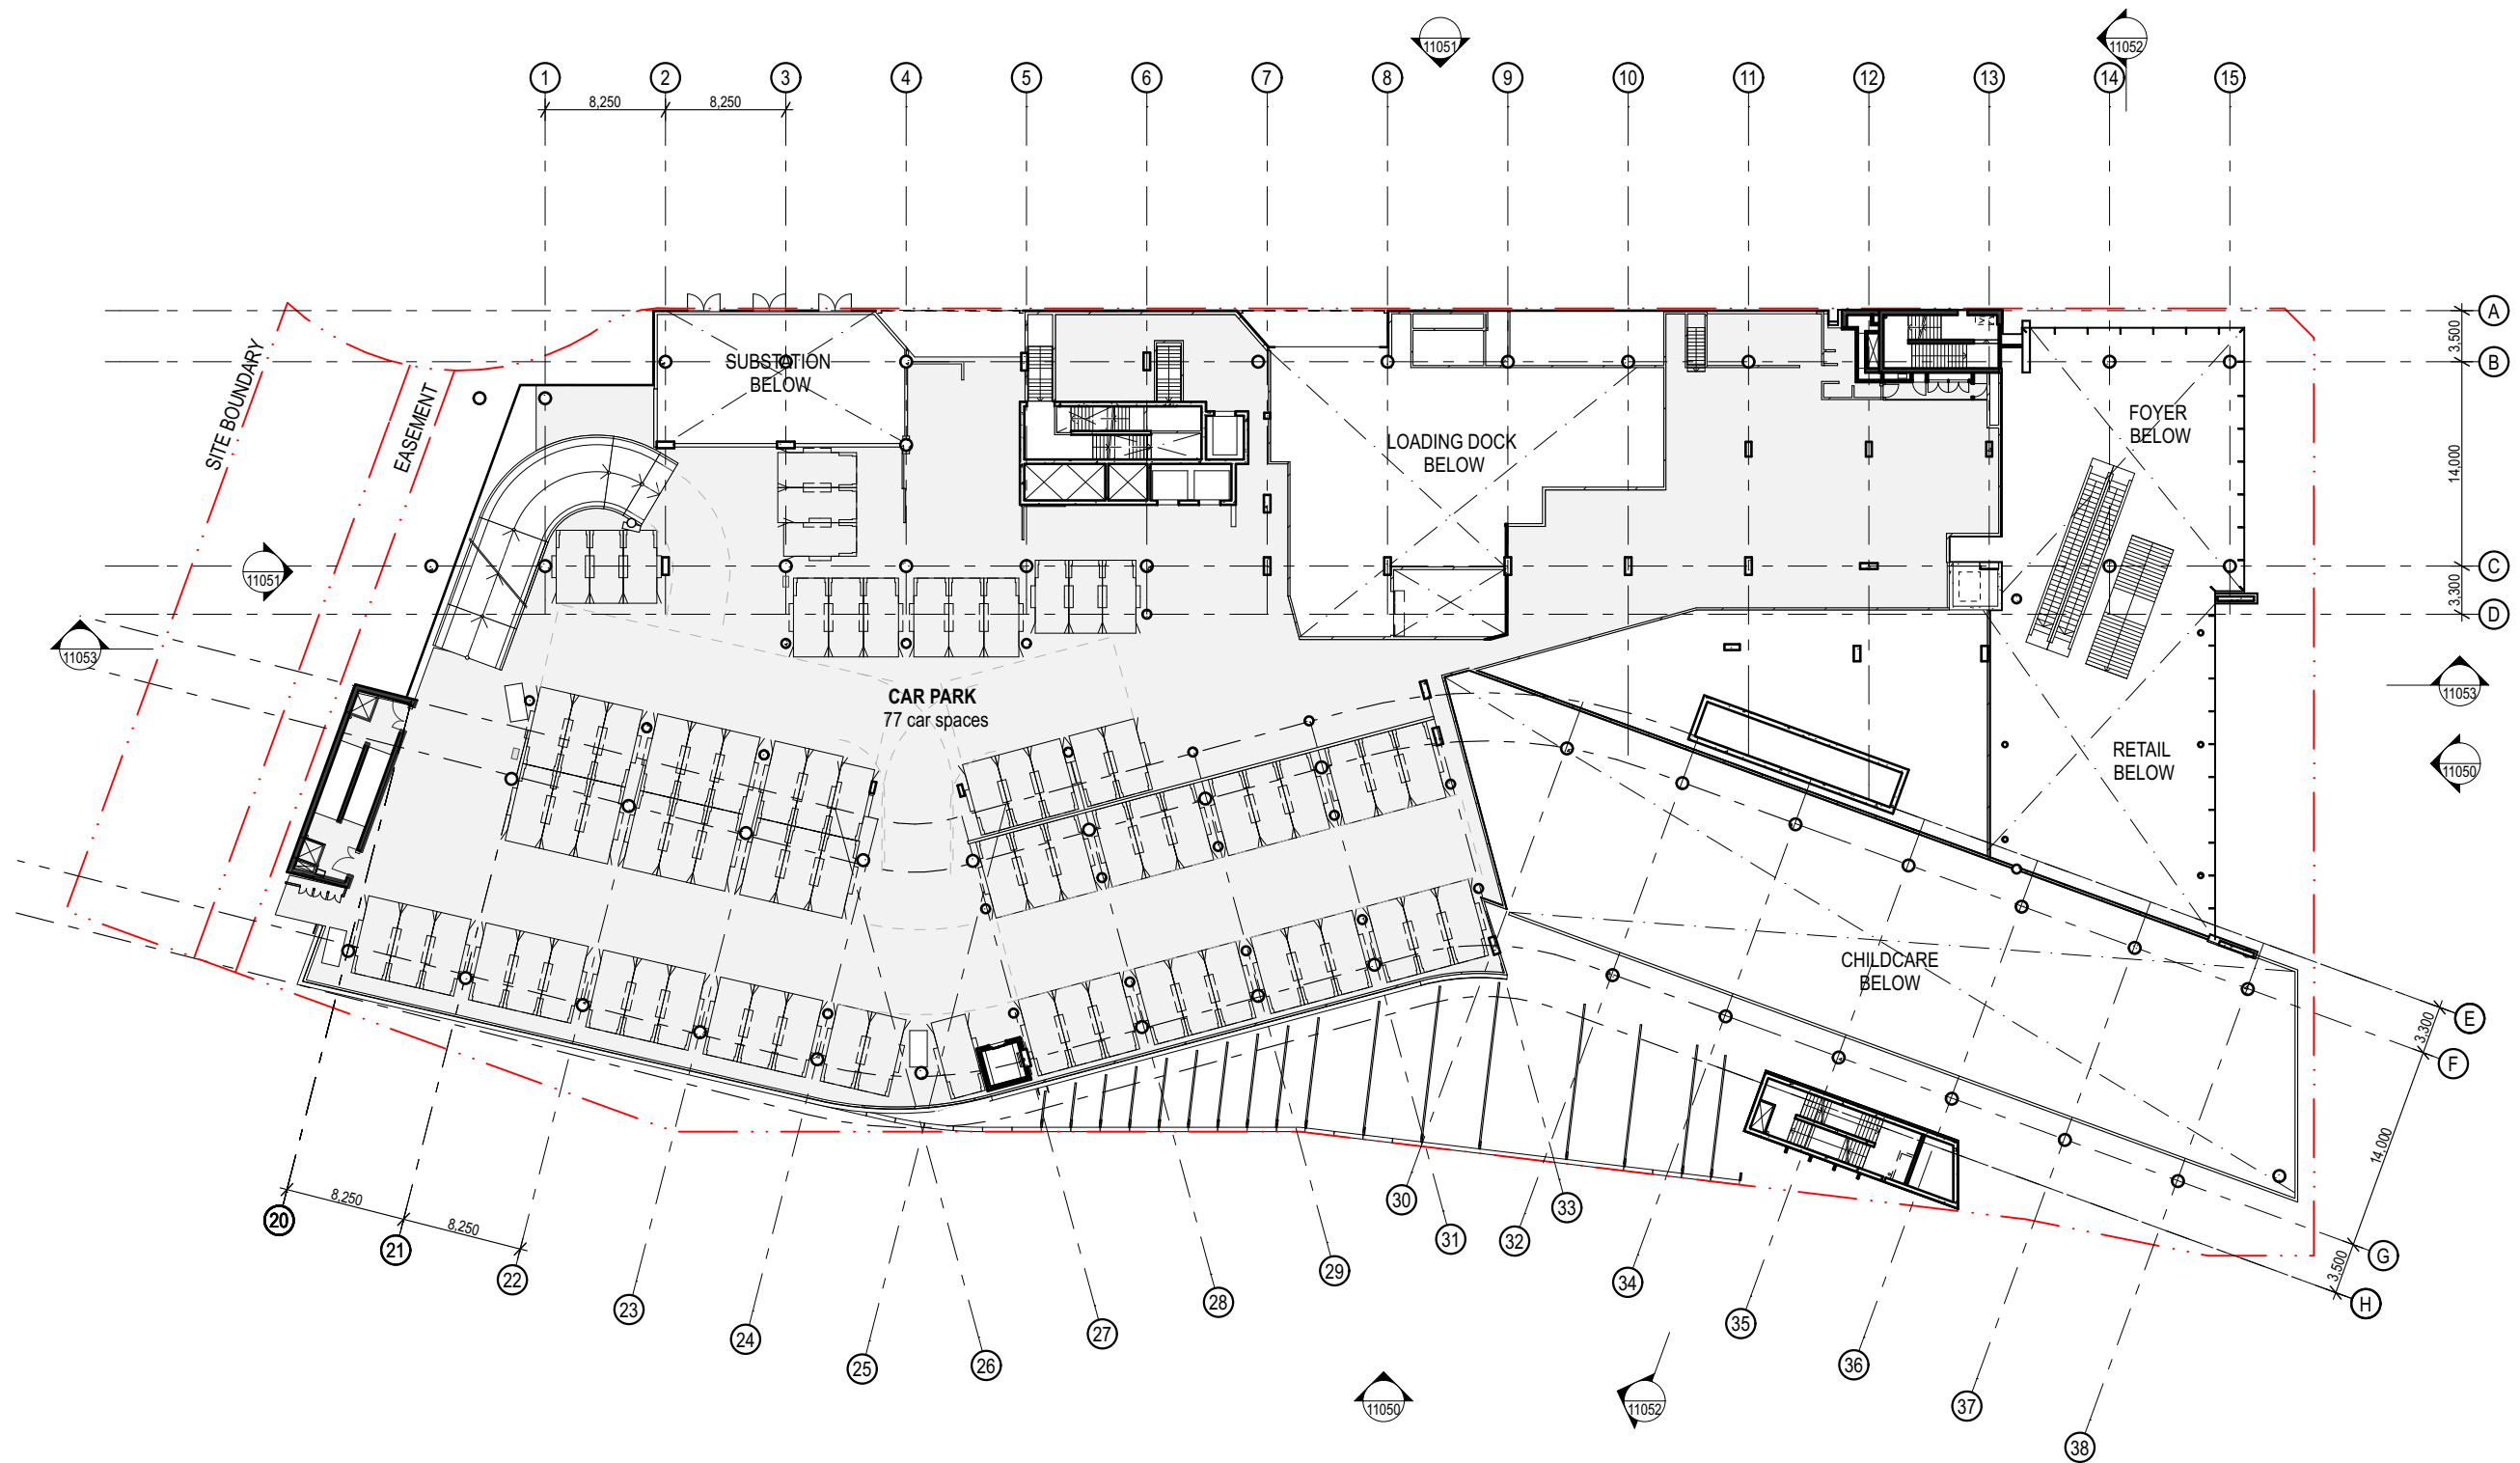


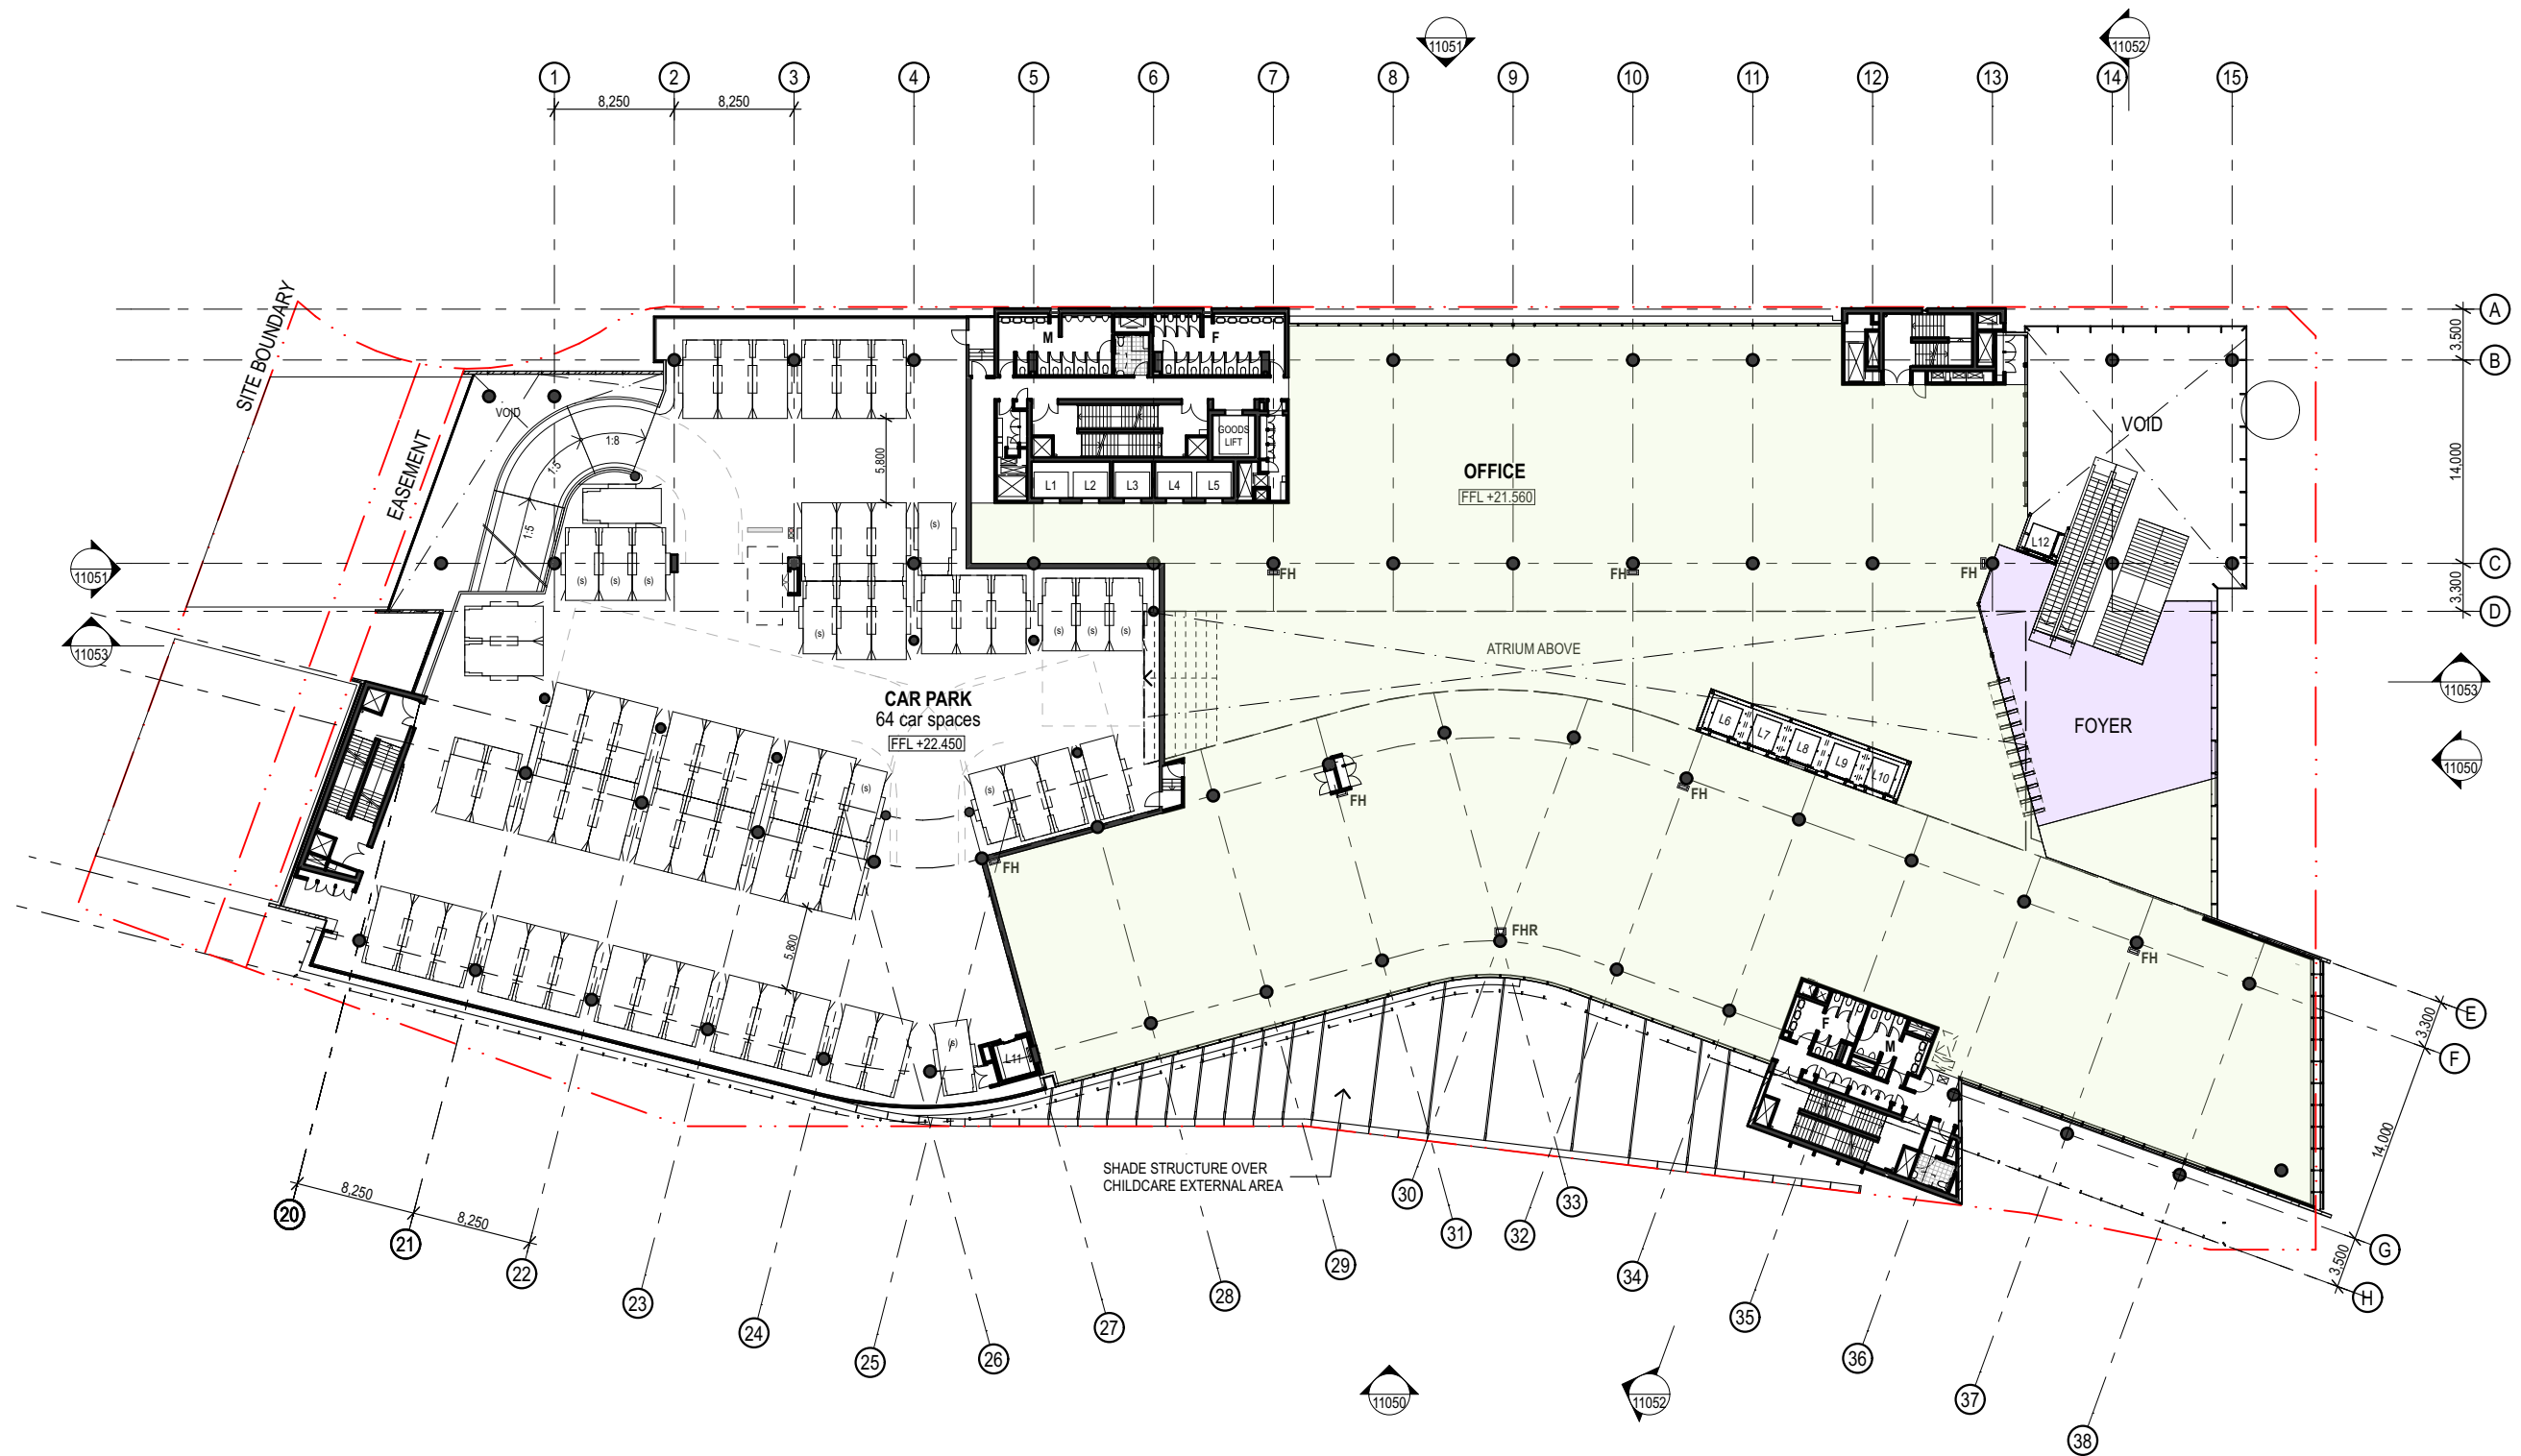

TOTAL CAR SPACES:
Lower Ground (93 spaces) + Mezzanine (60 spaces) + Upper Ground (64 spaces) = 217 car spaces

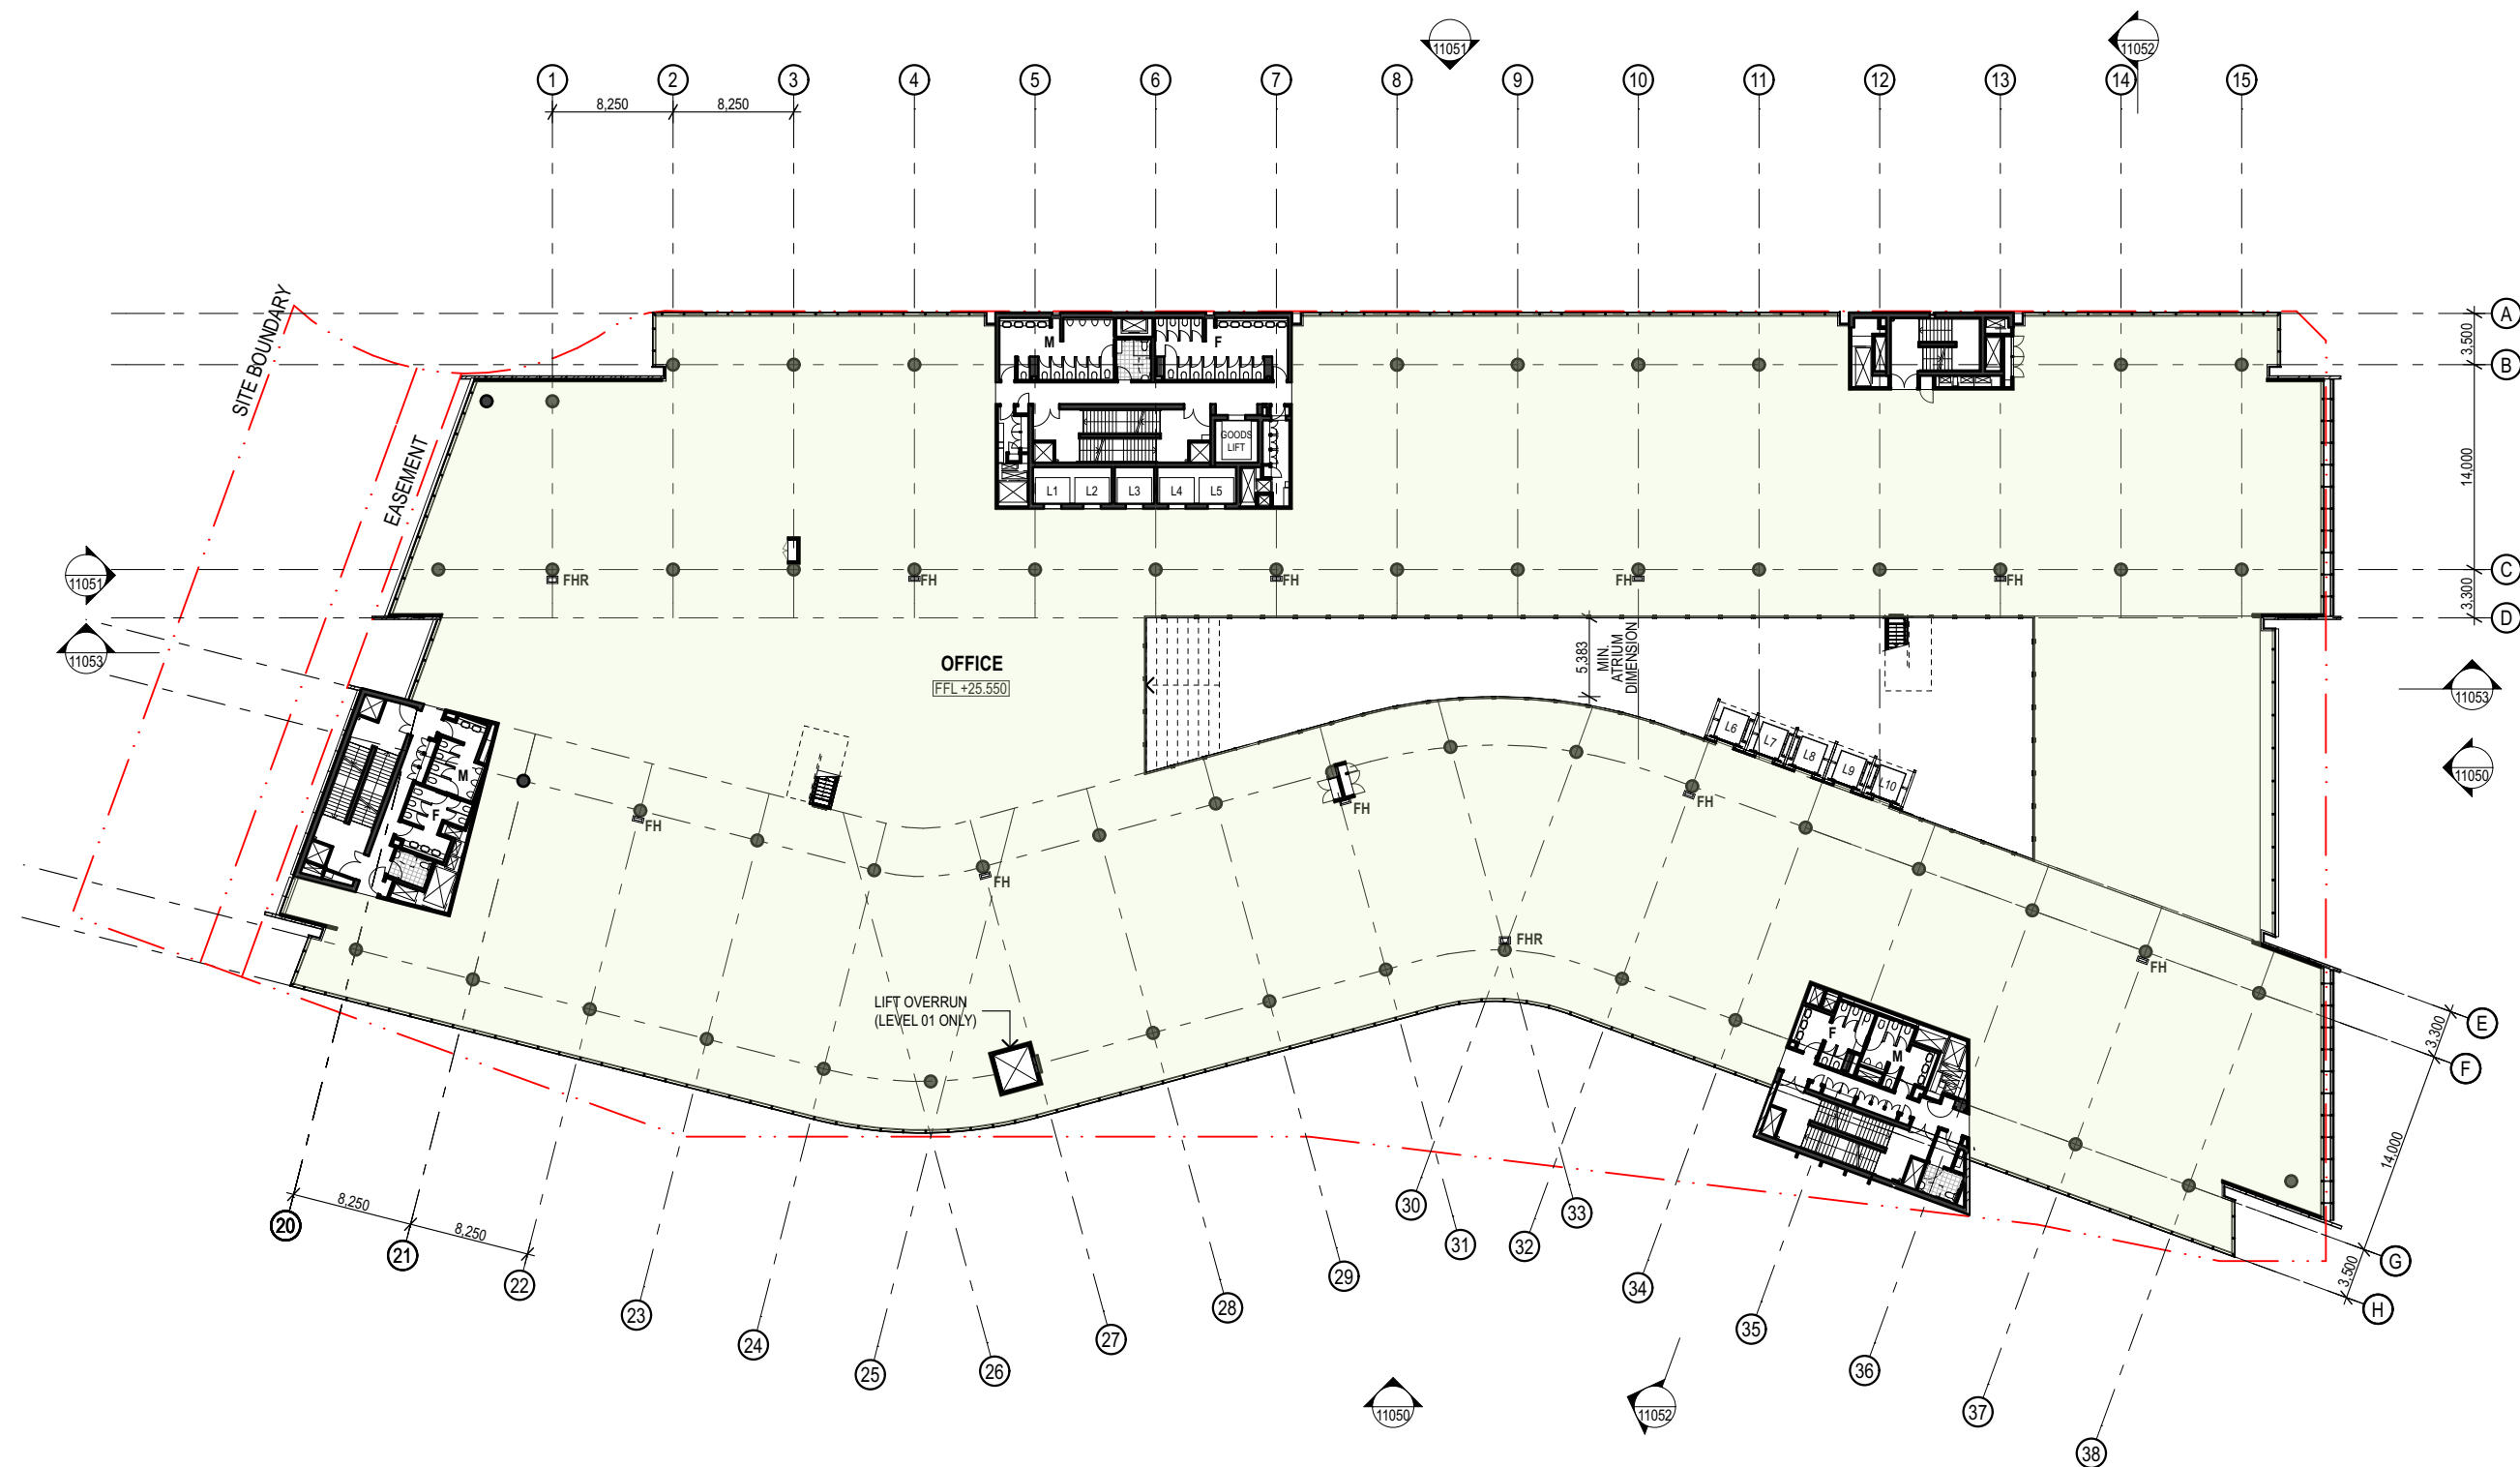

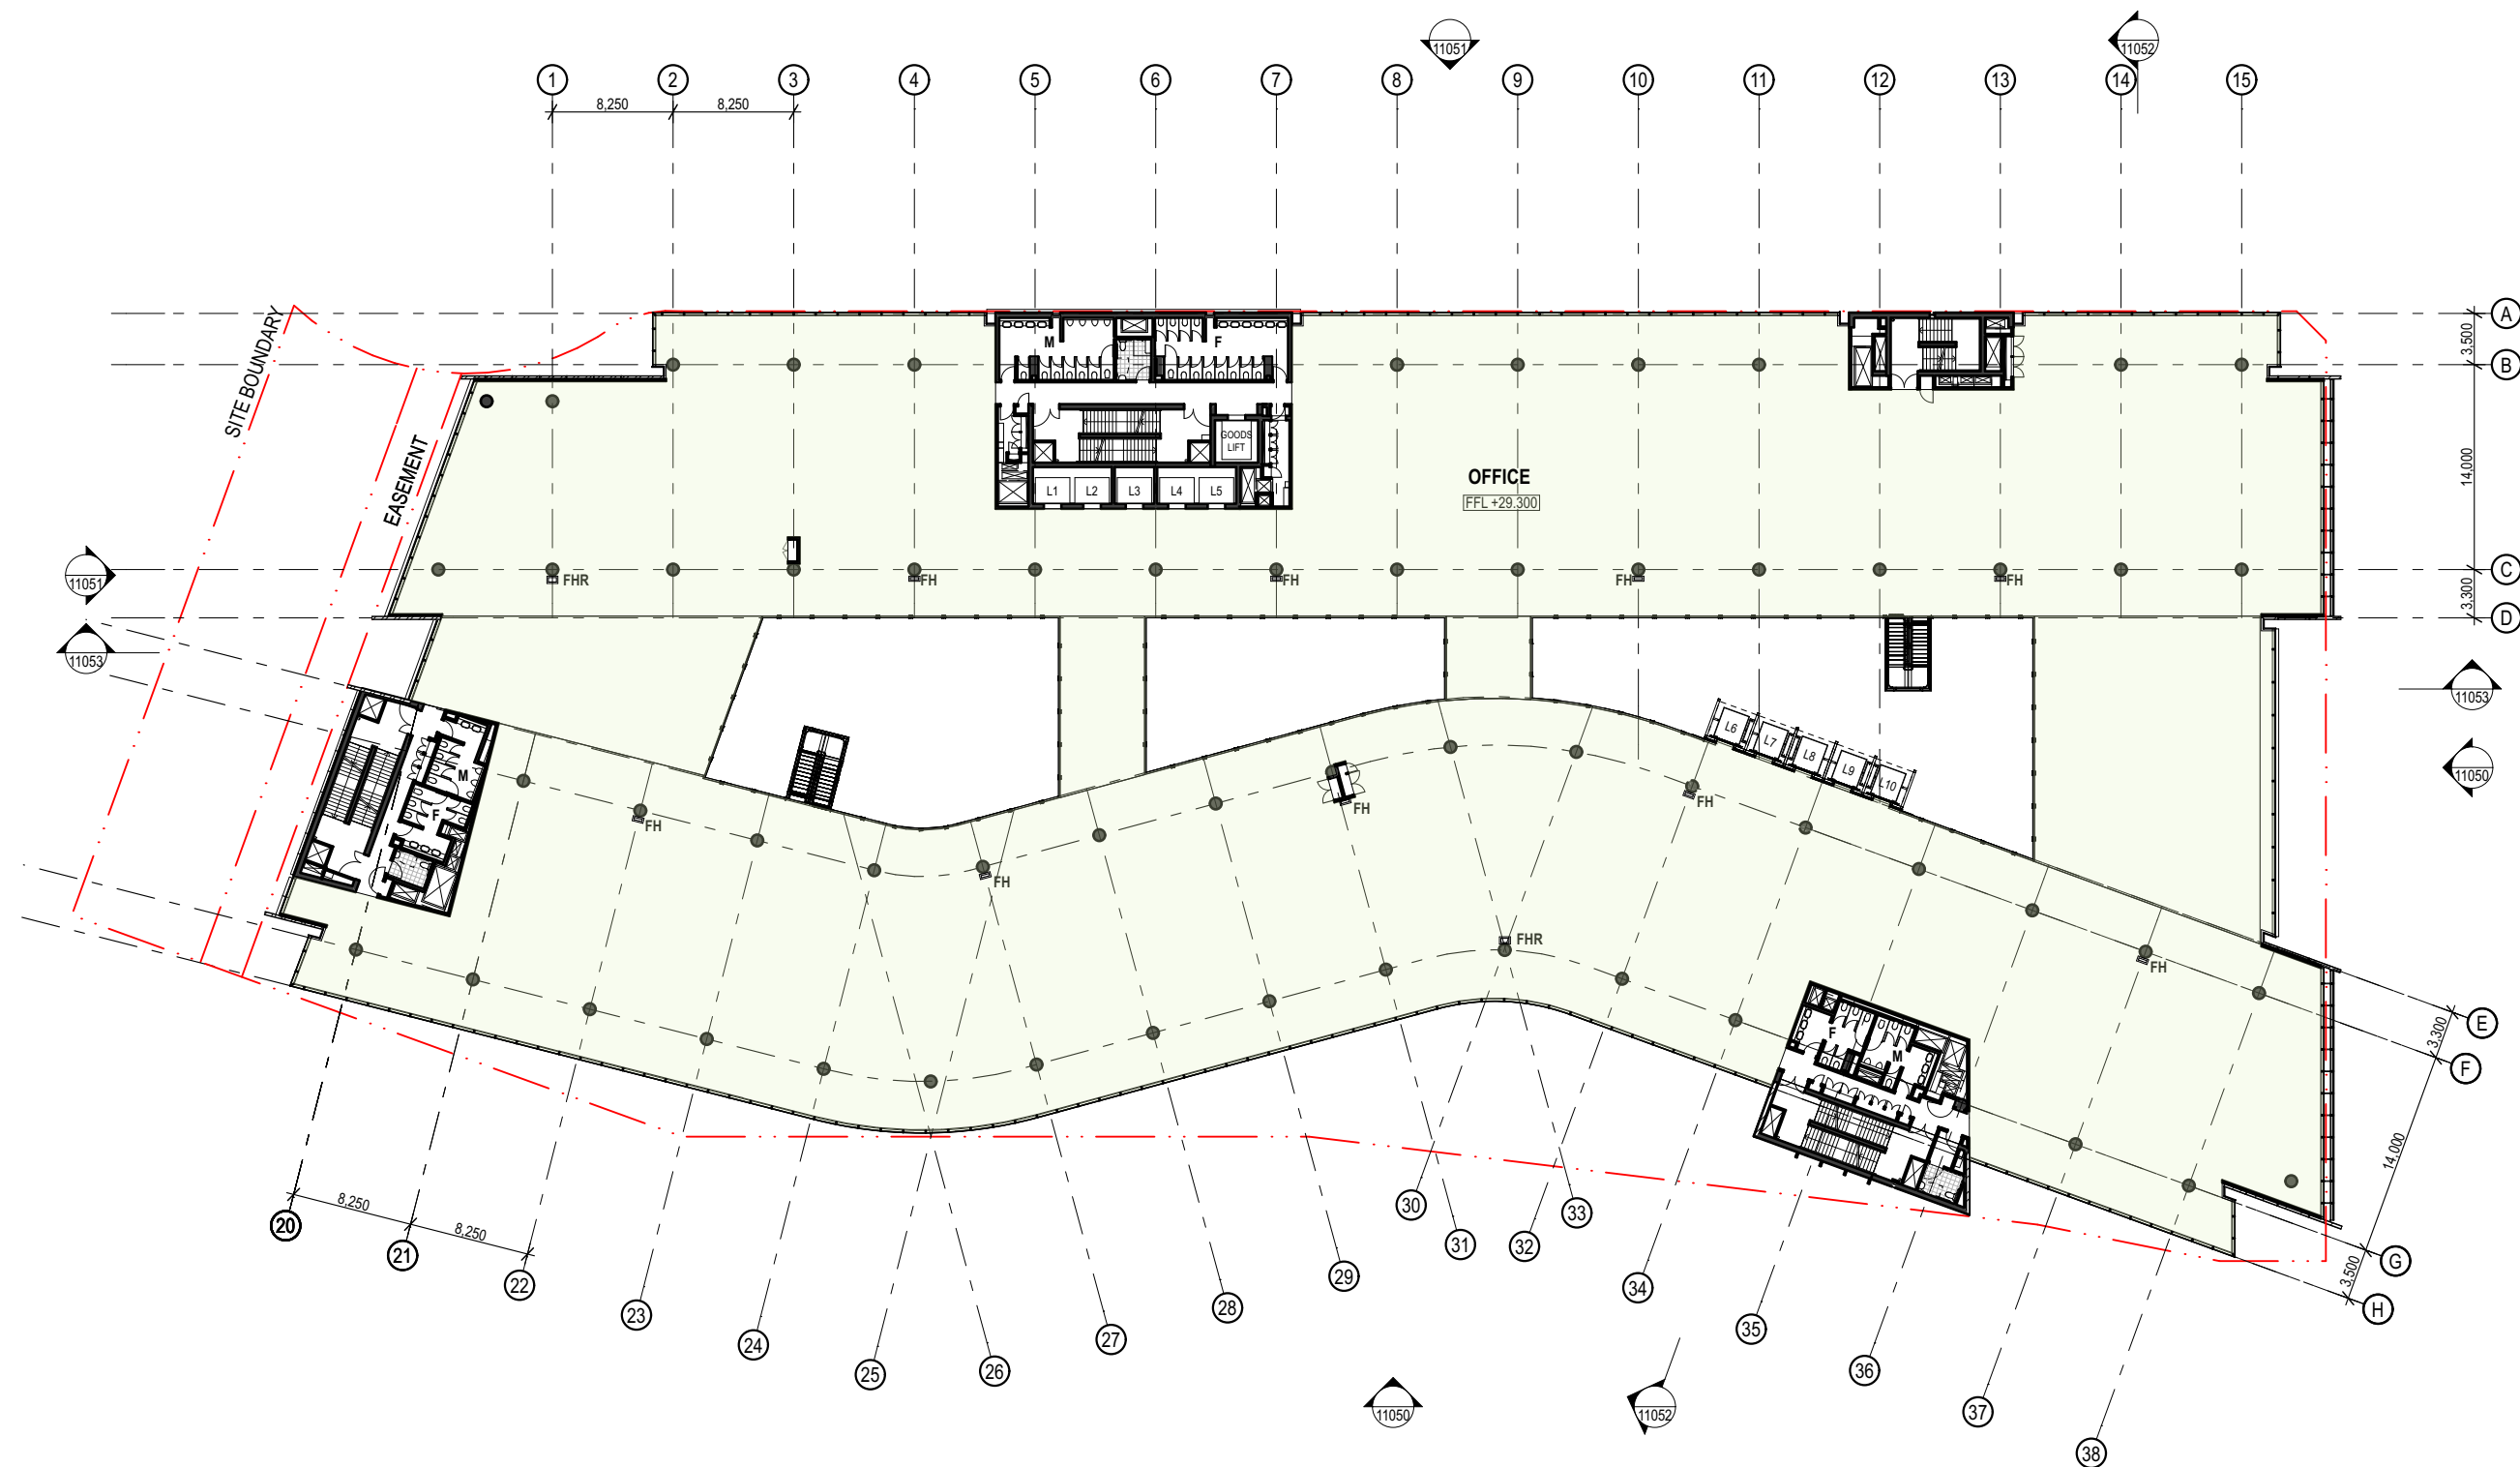


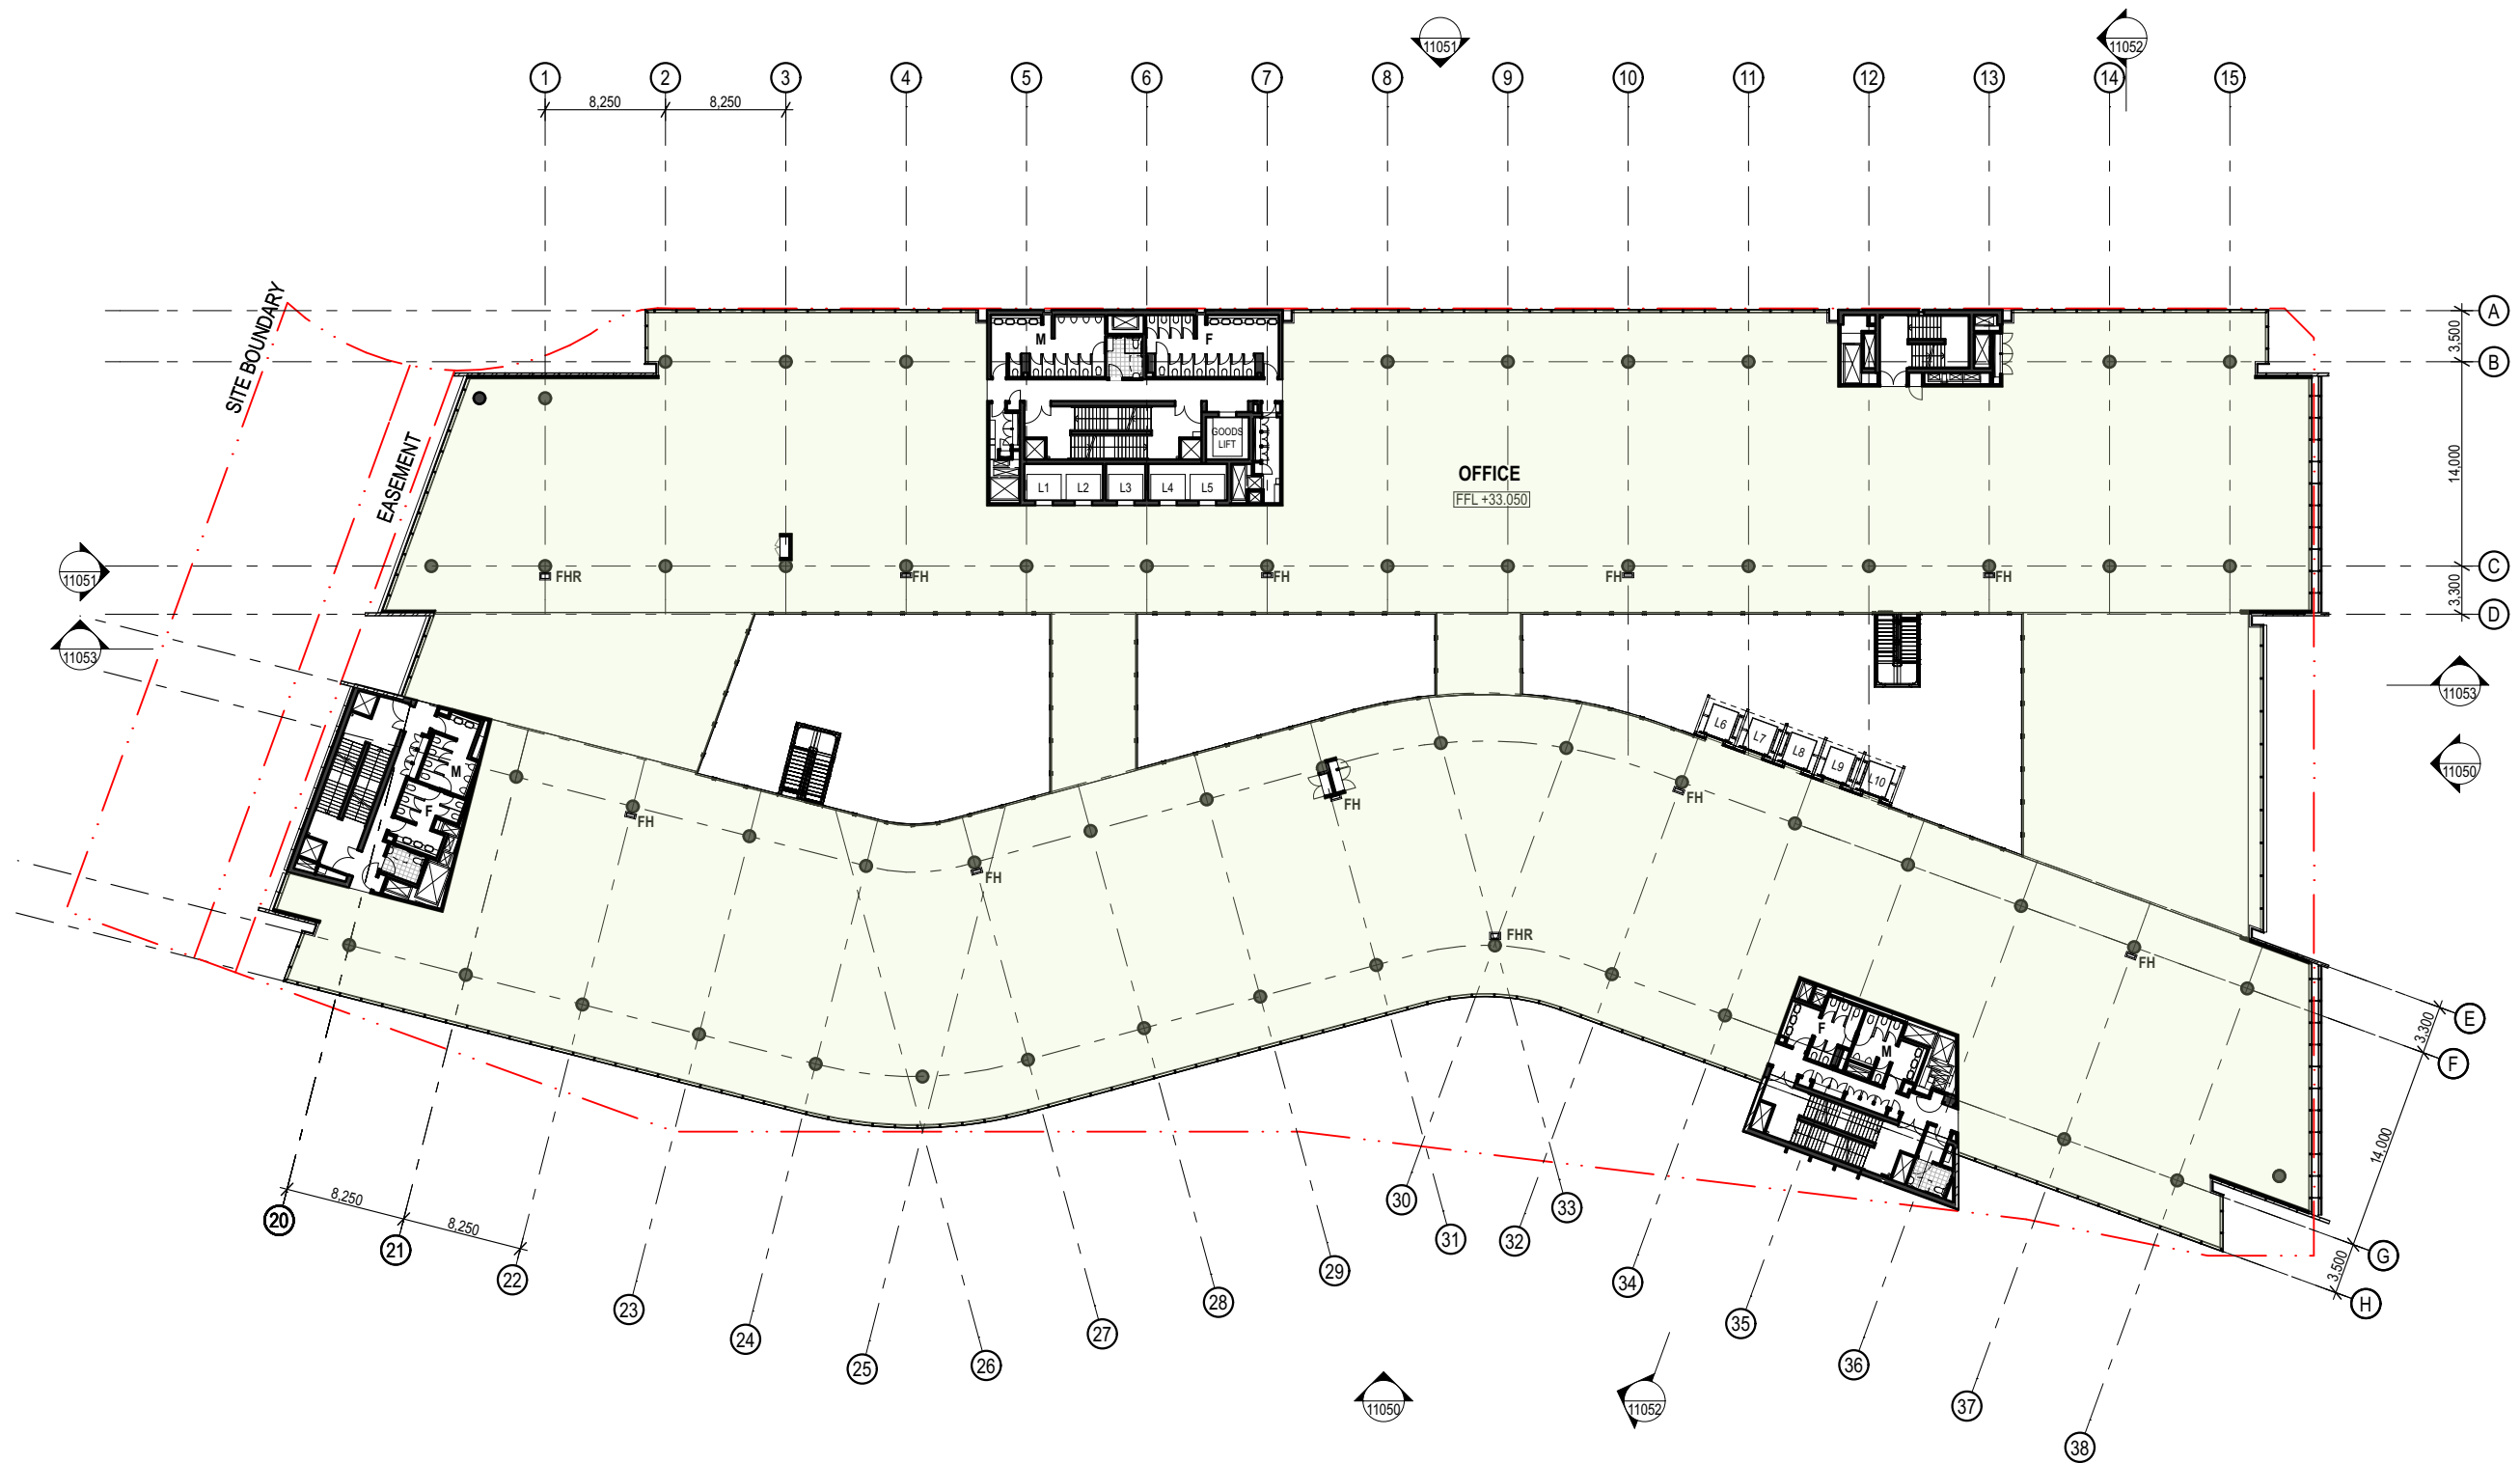



MIRVAC - AUSTRALIAN TECHNOLOGY PARK - BUILDING 1




For Approval fjmt-AR-DWG-11004_DAO

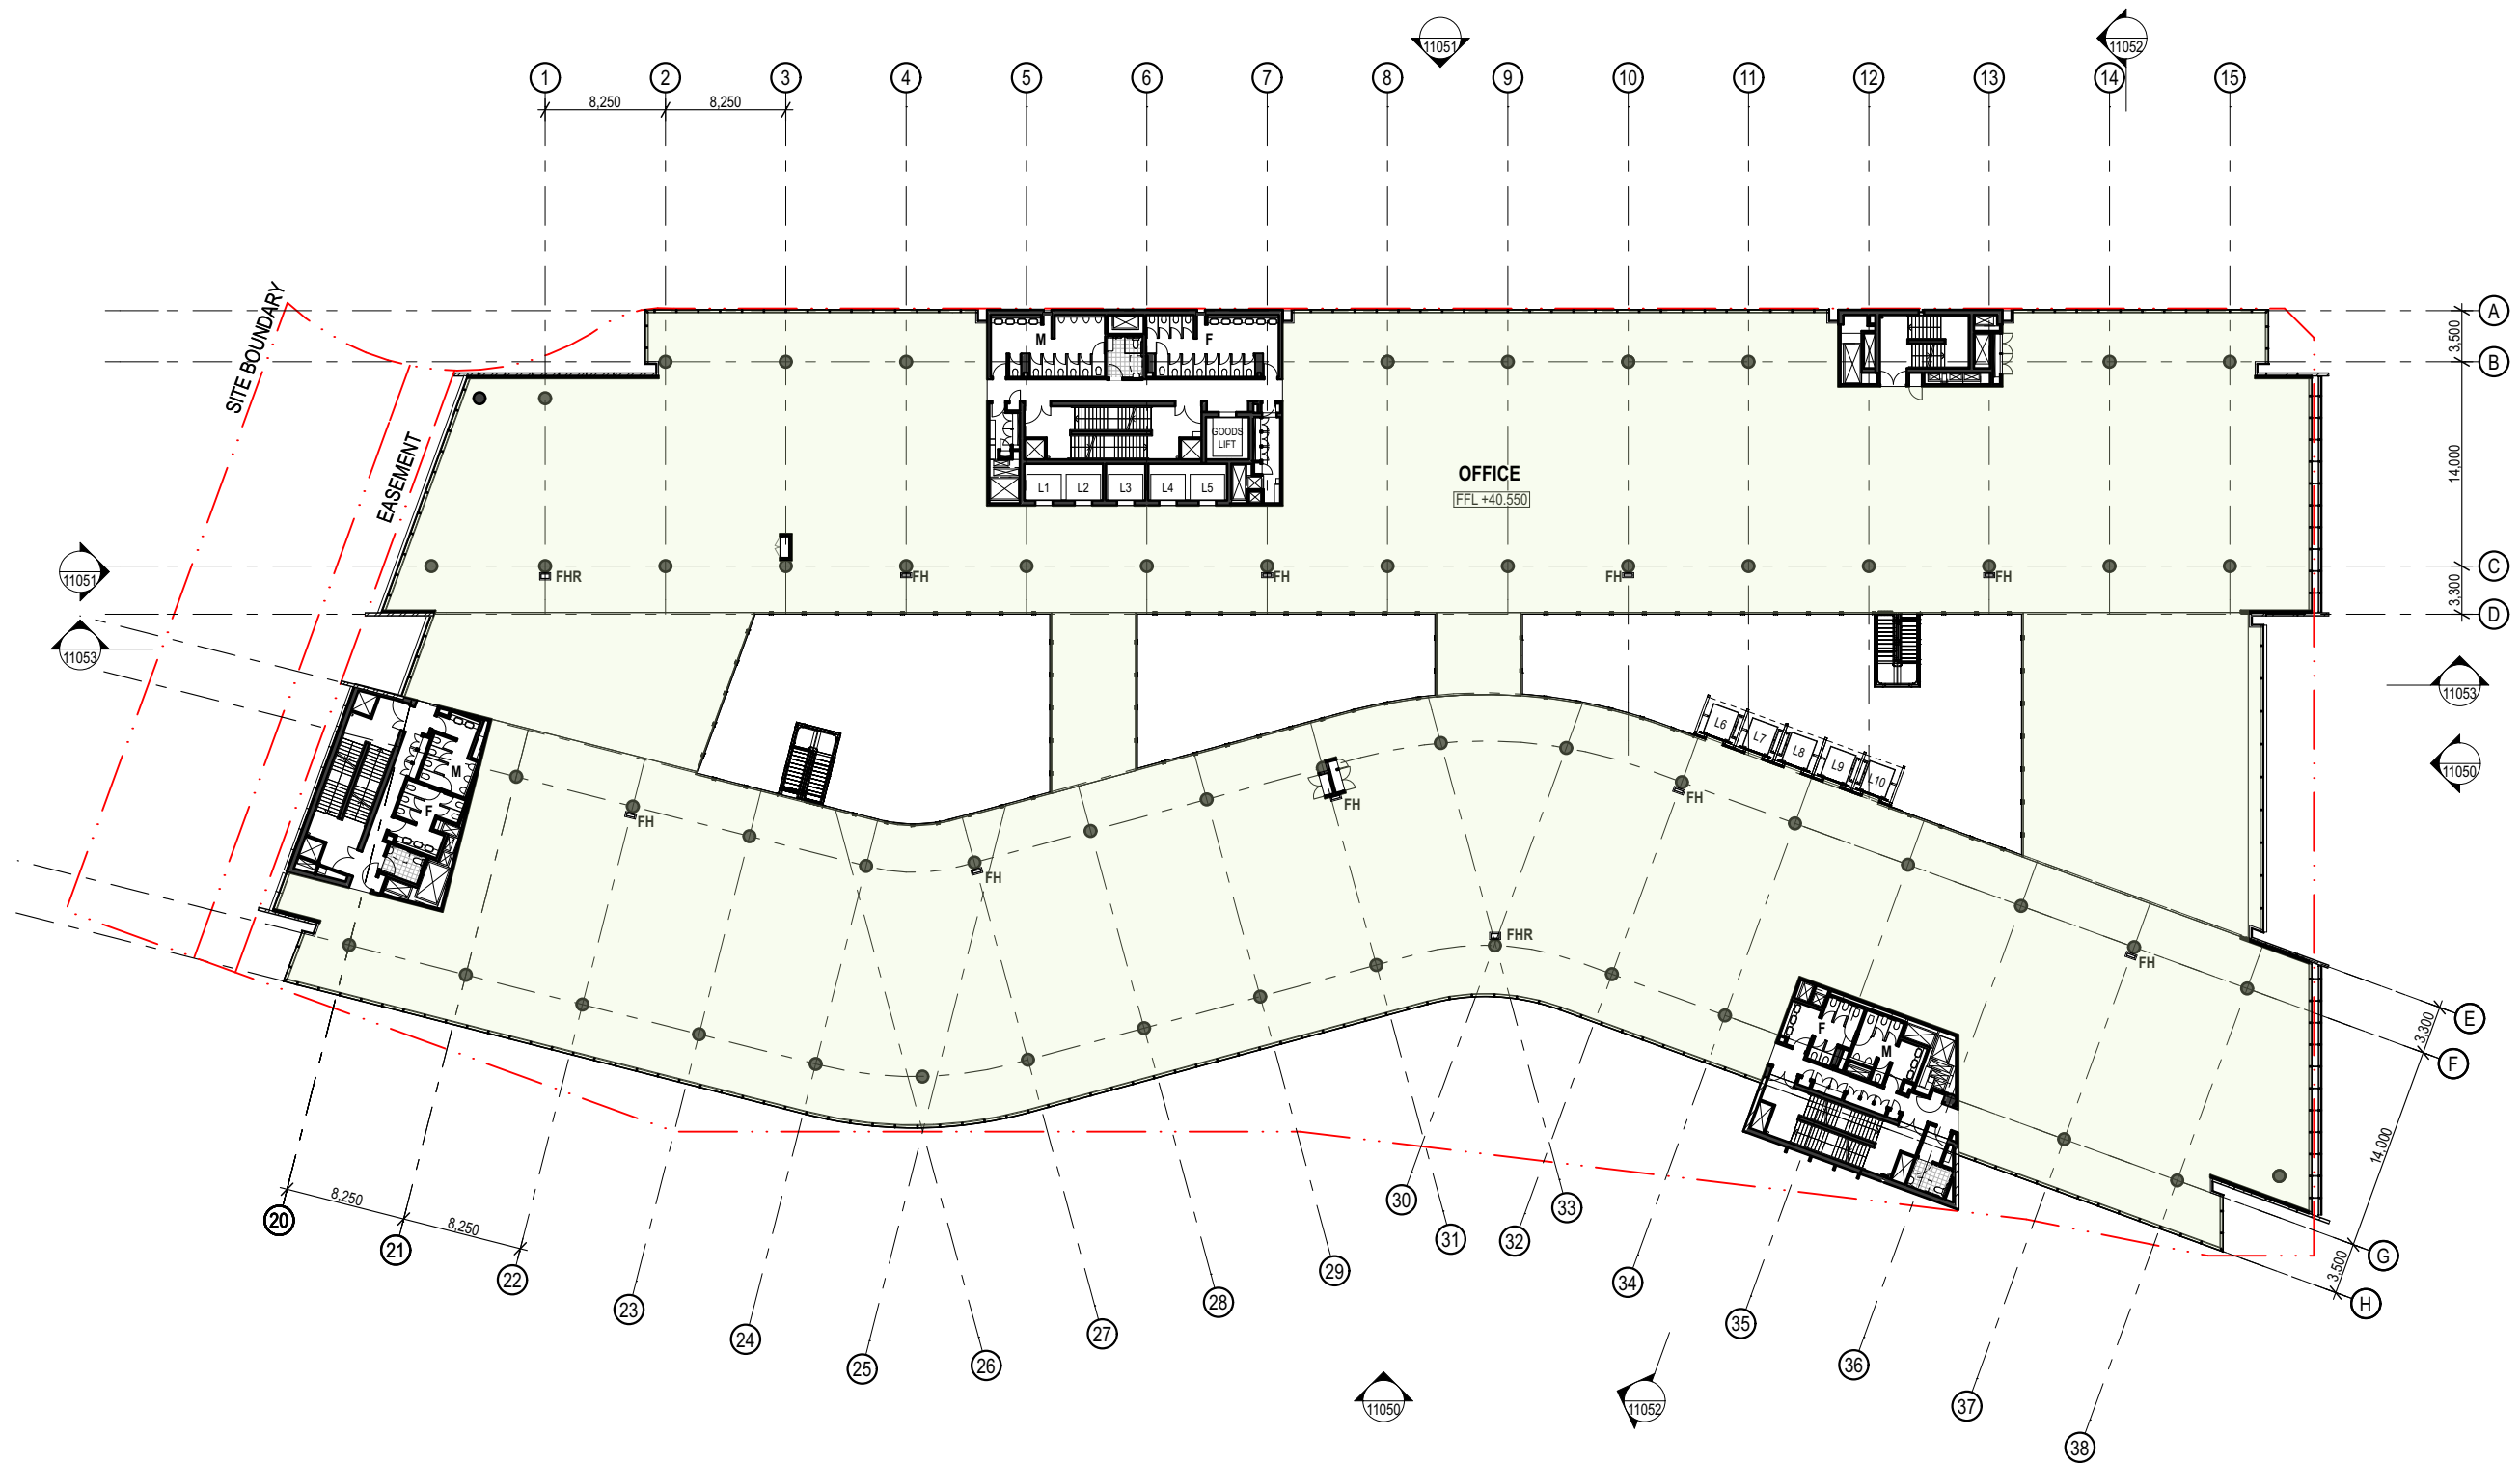

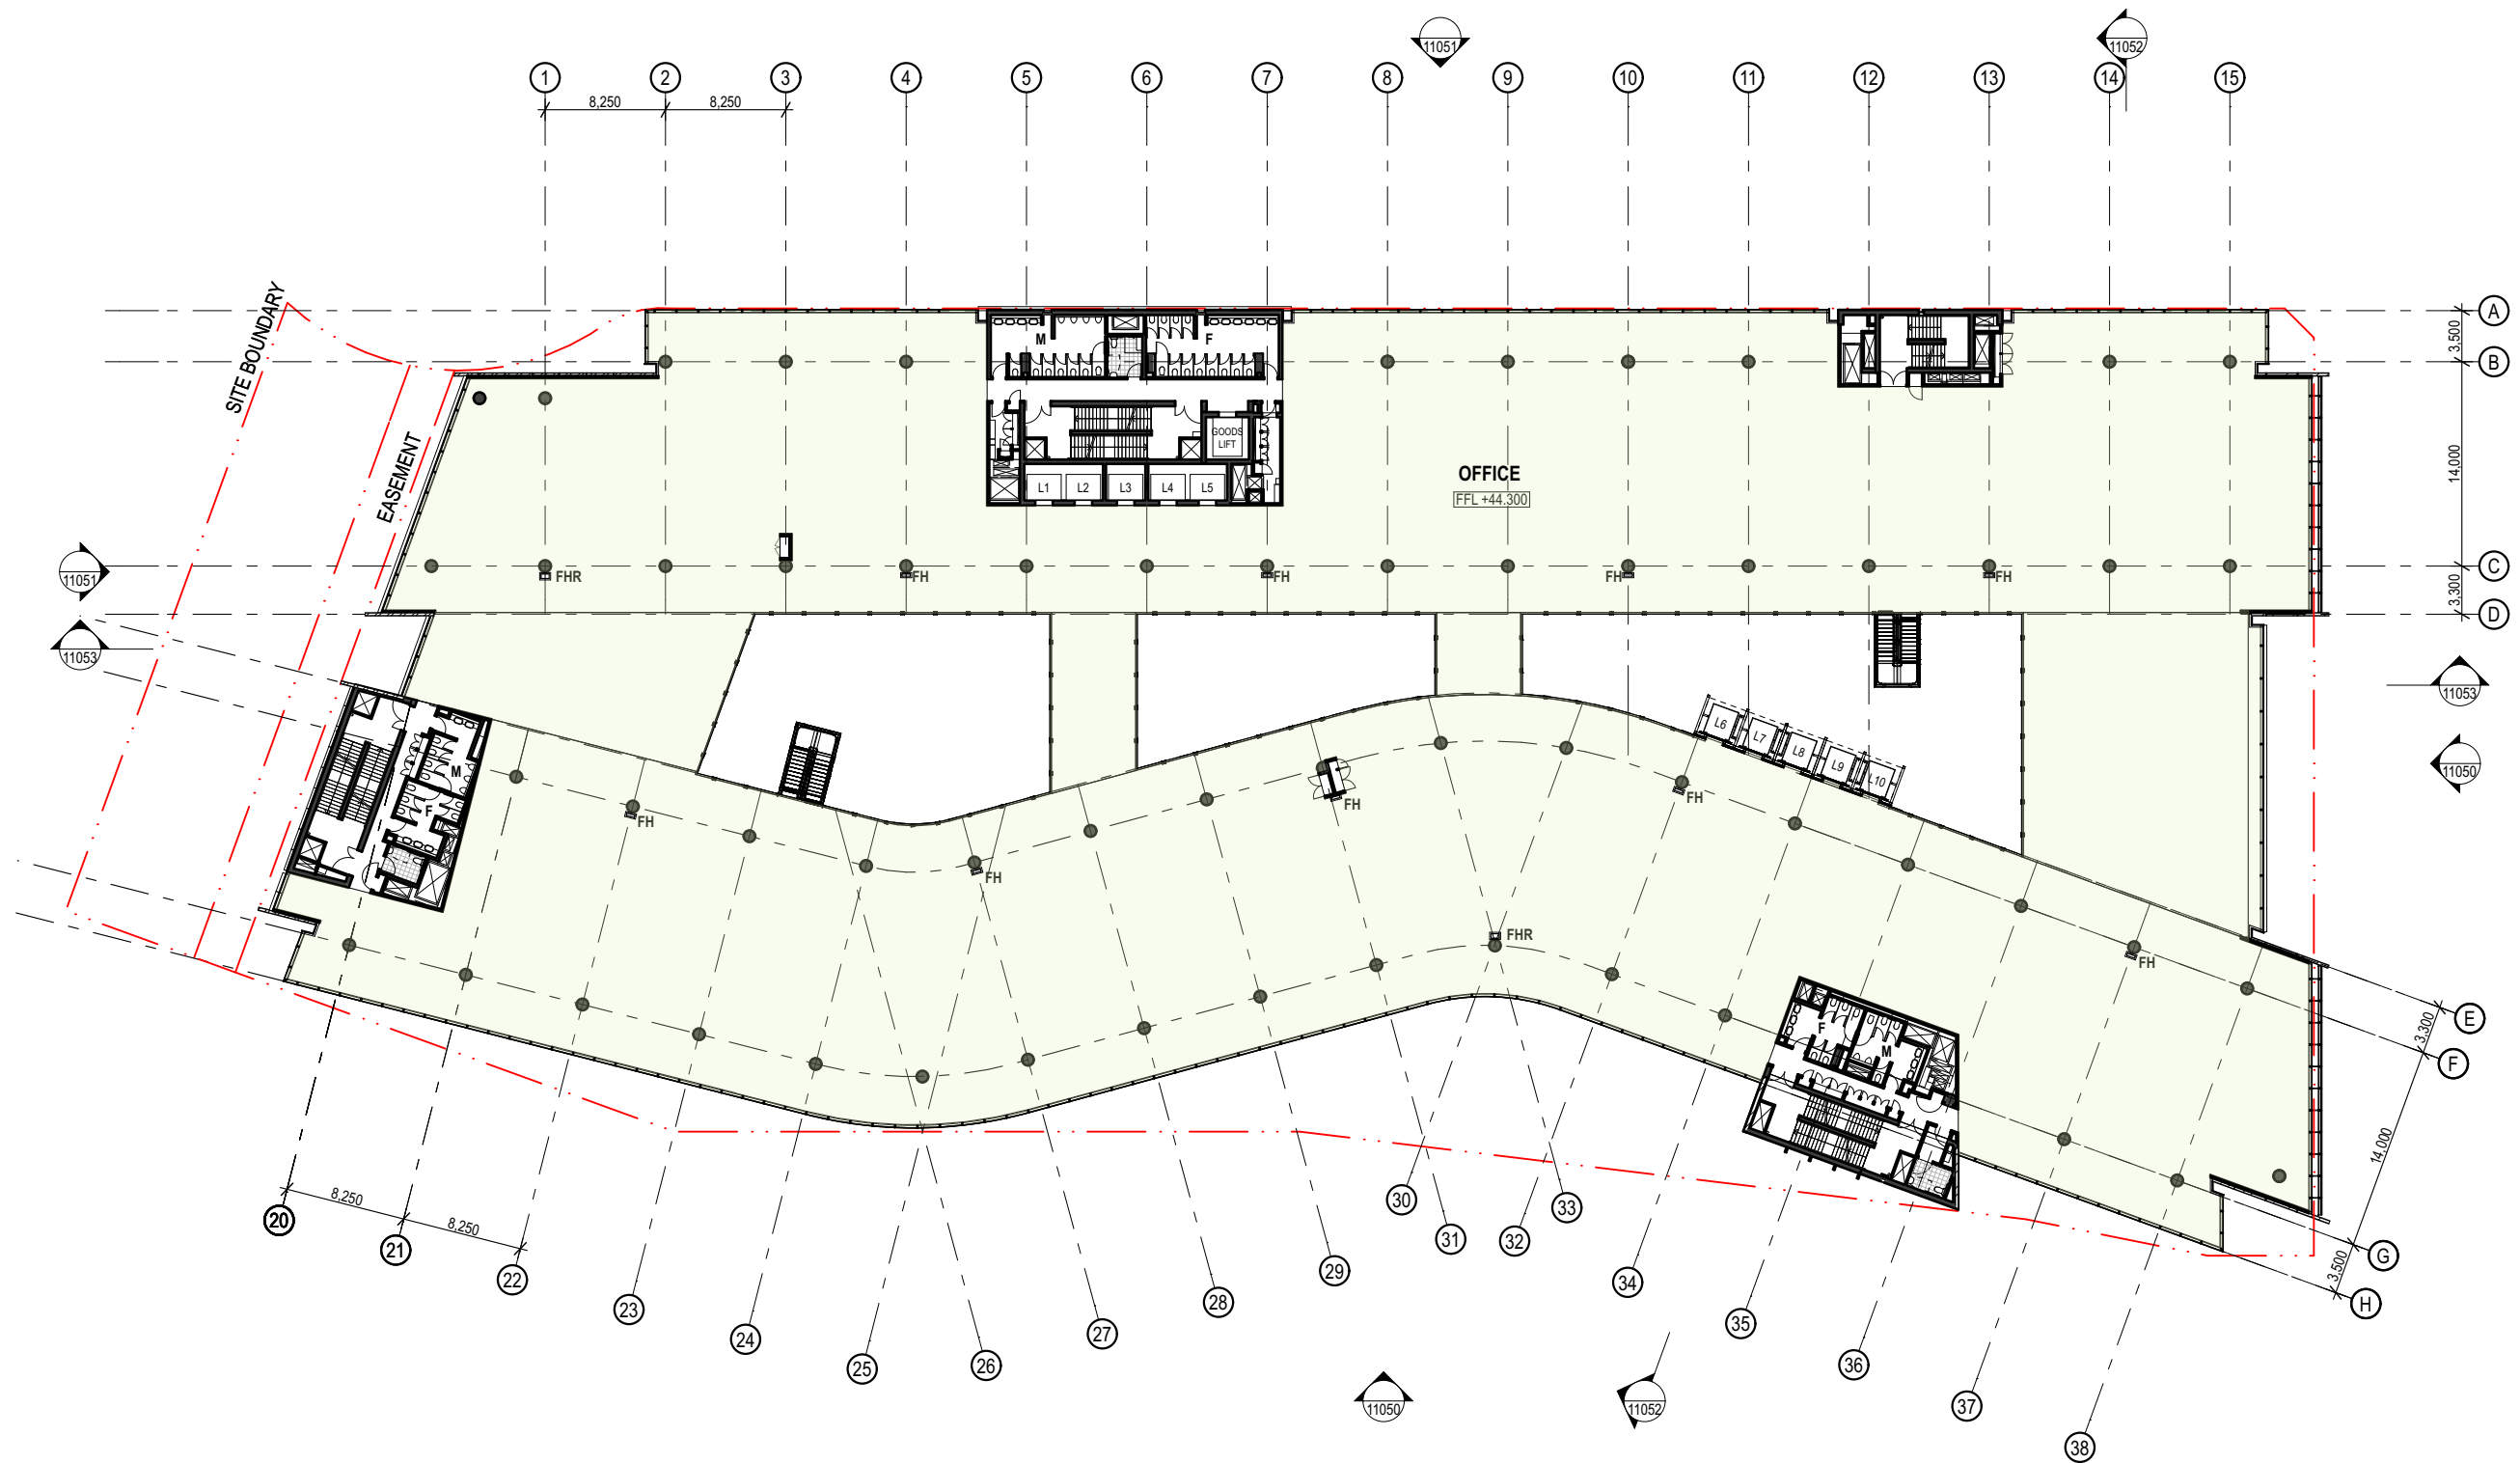

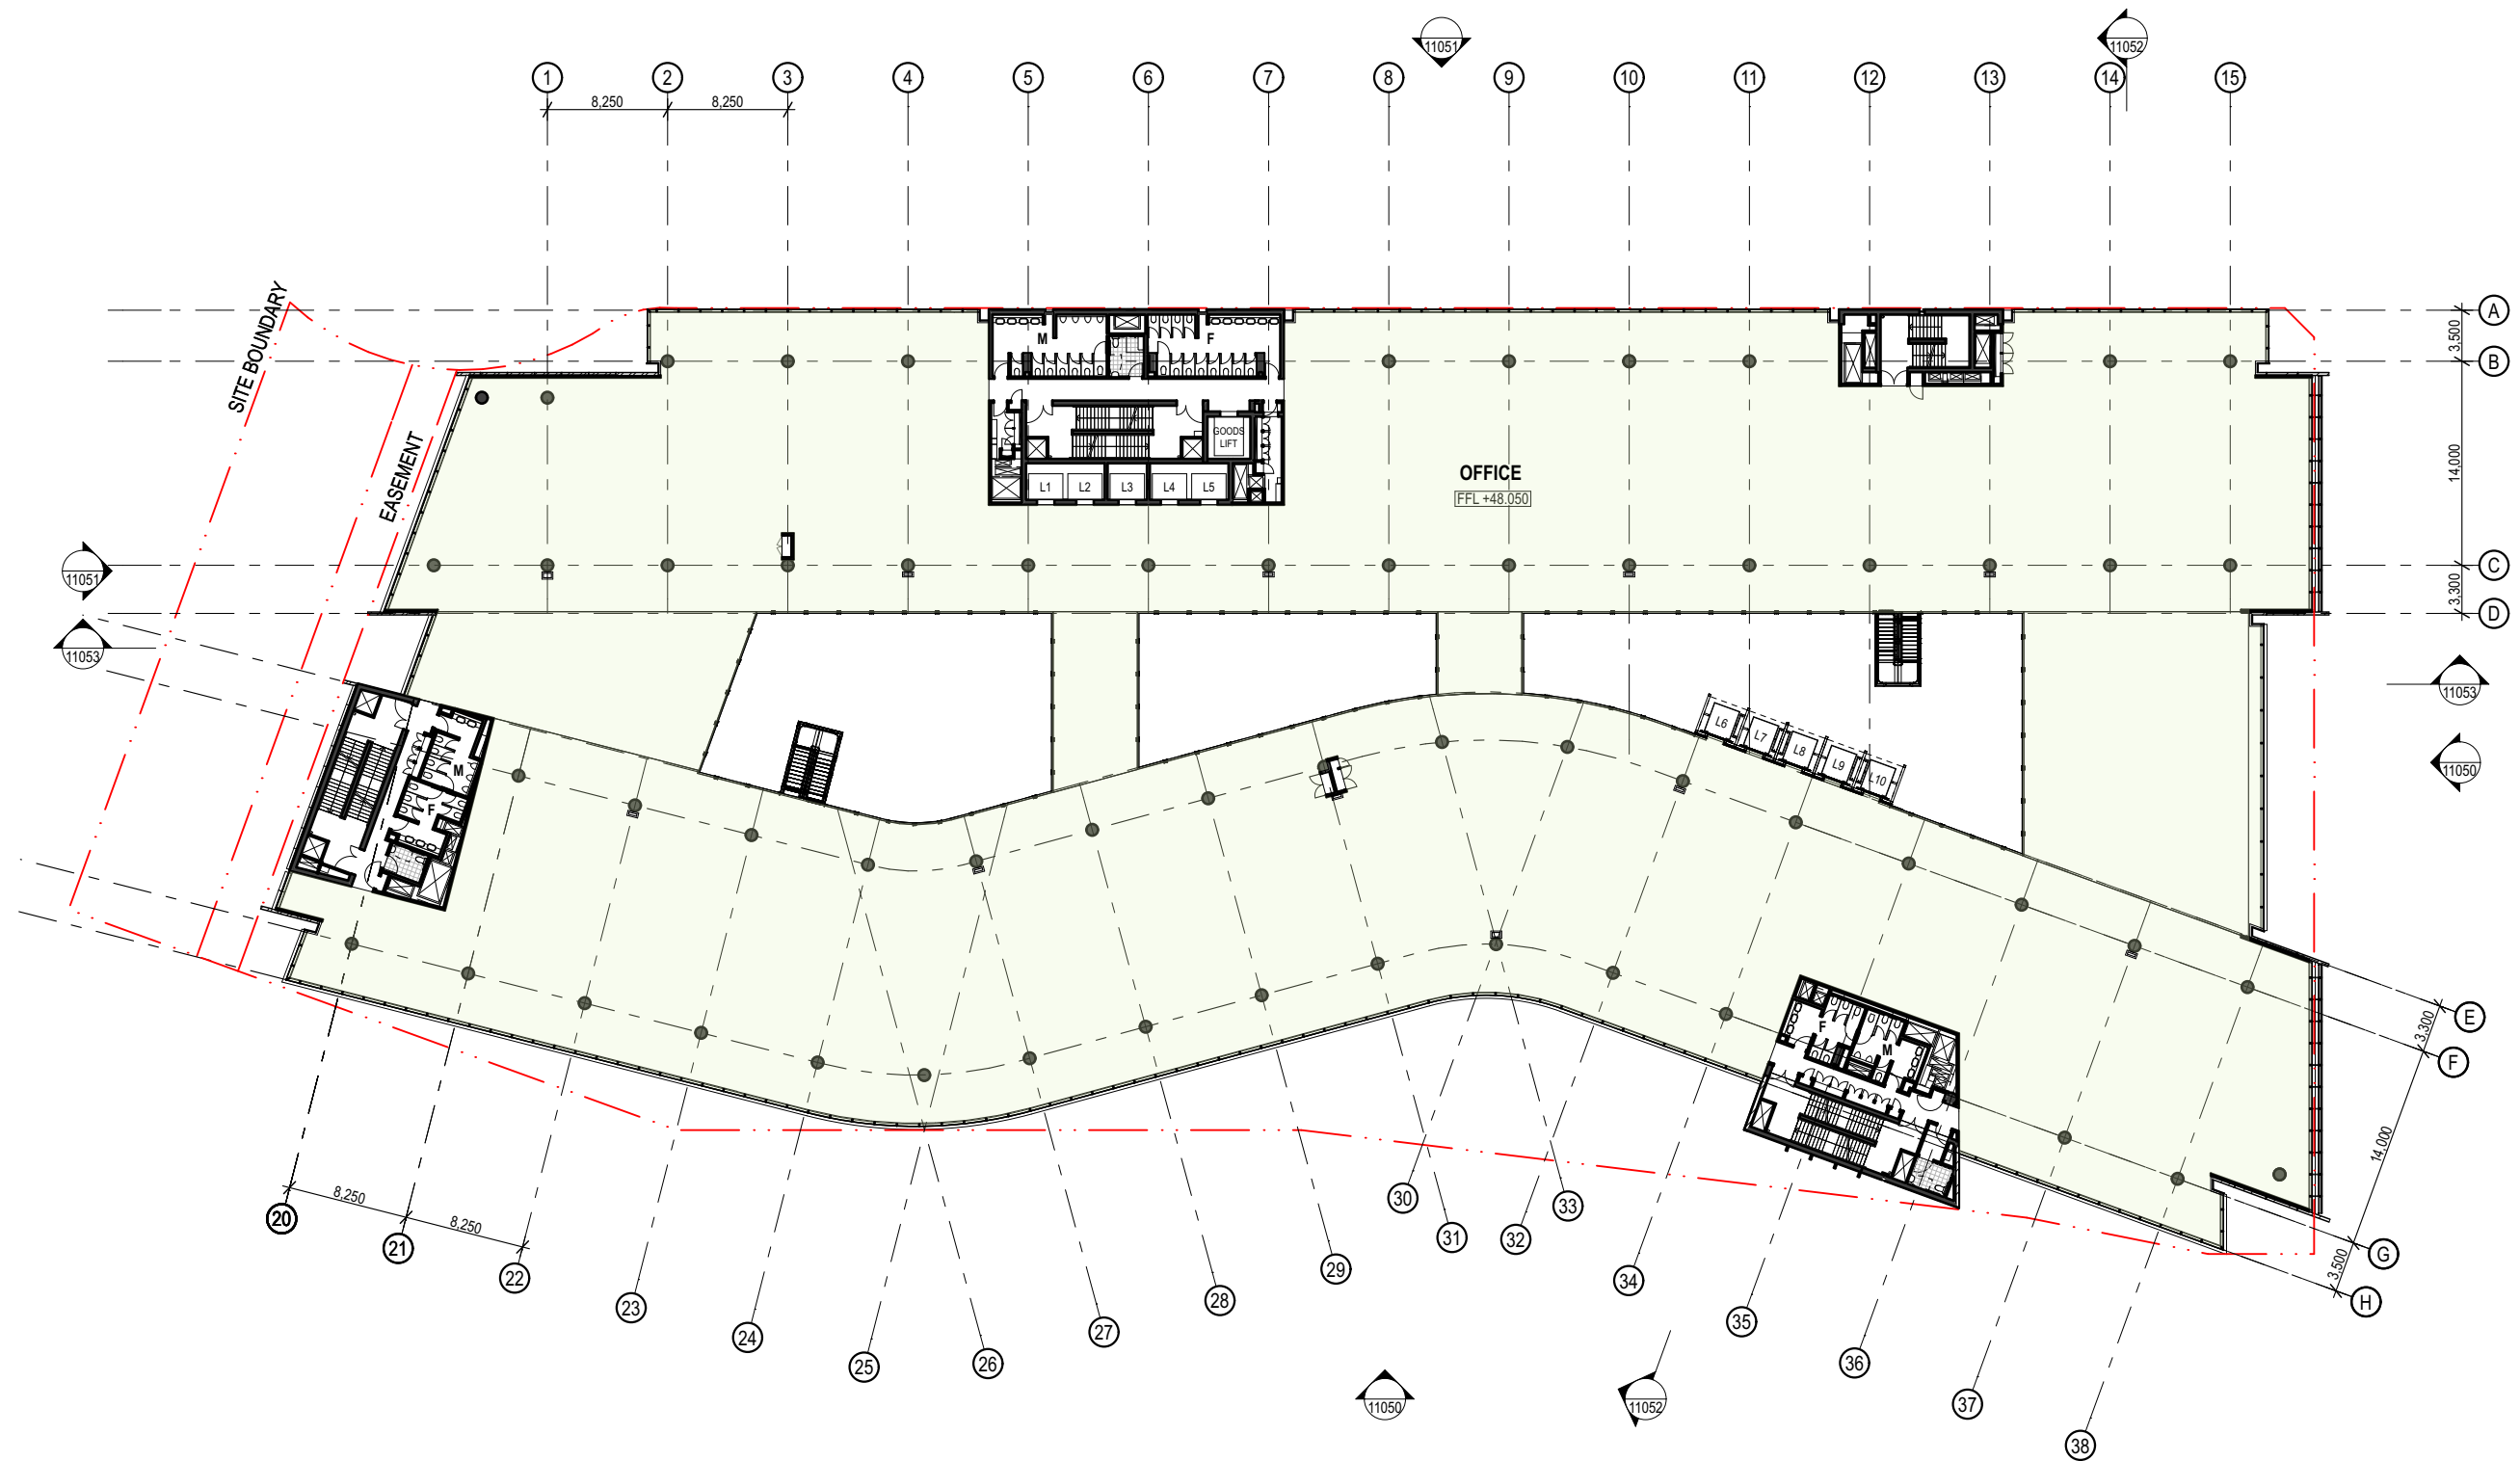

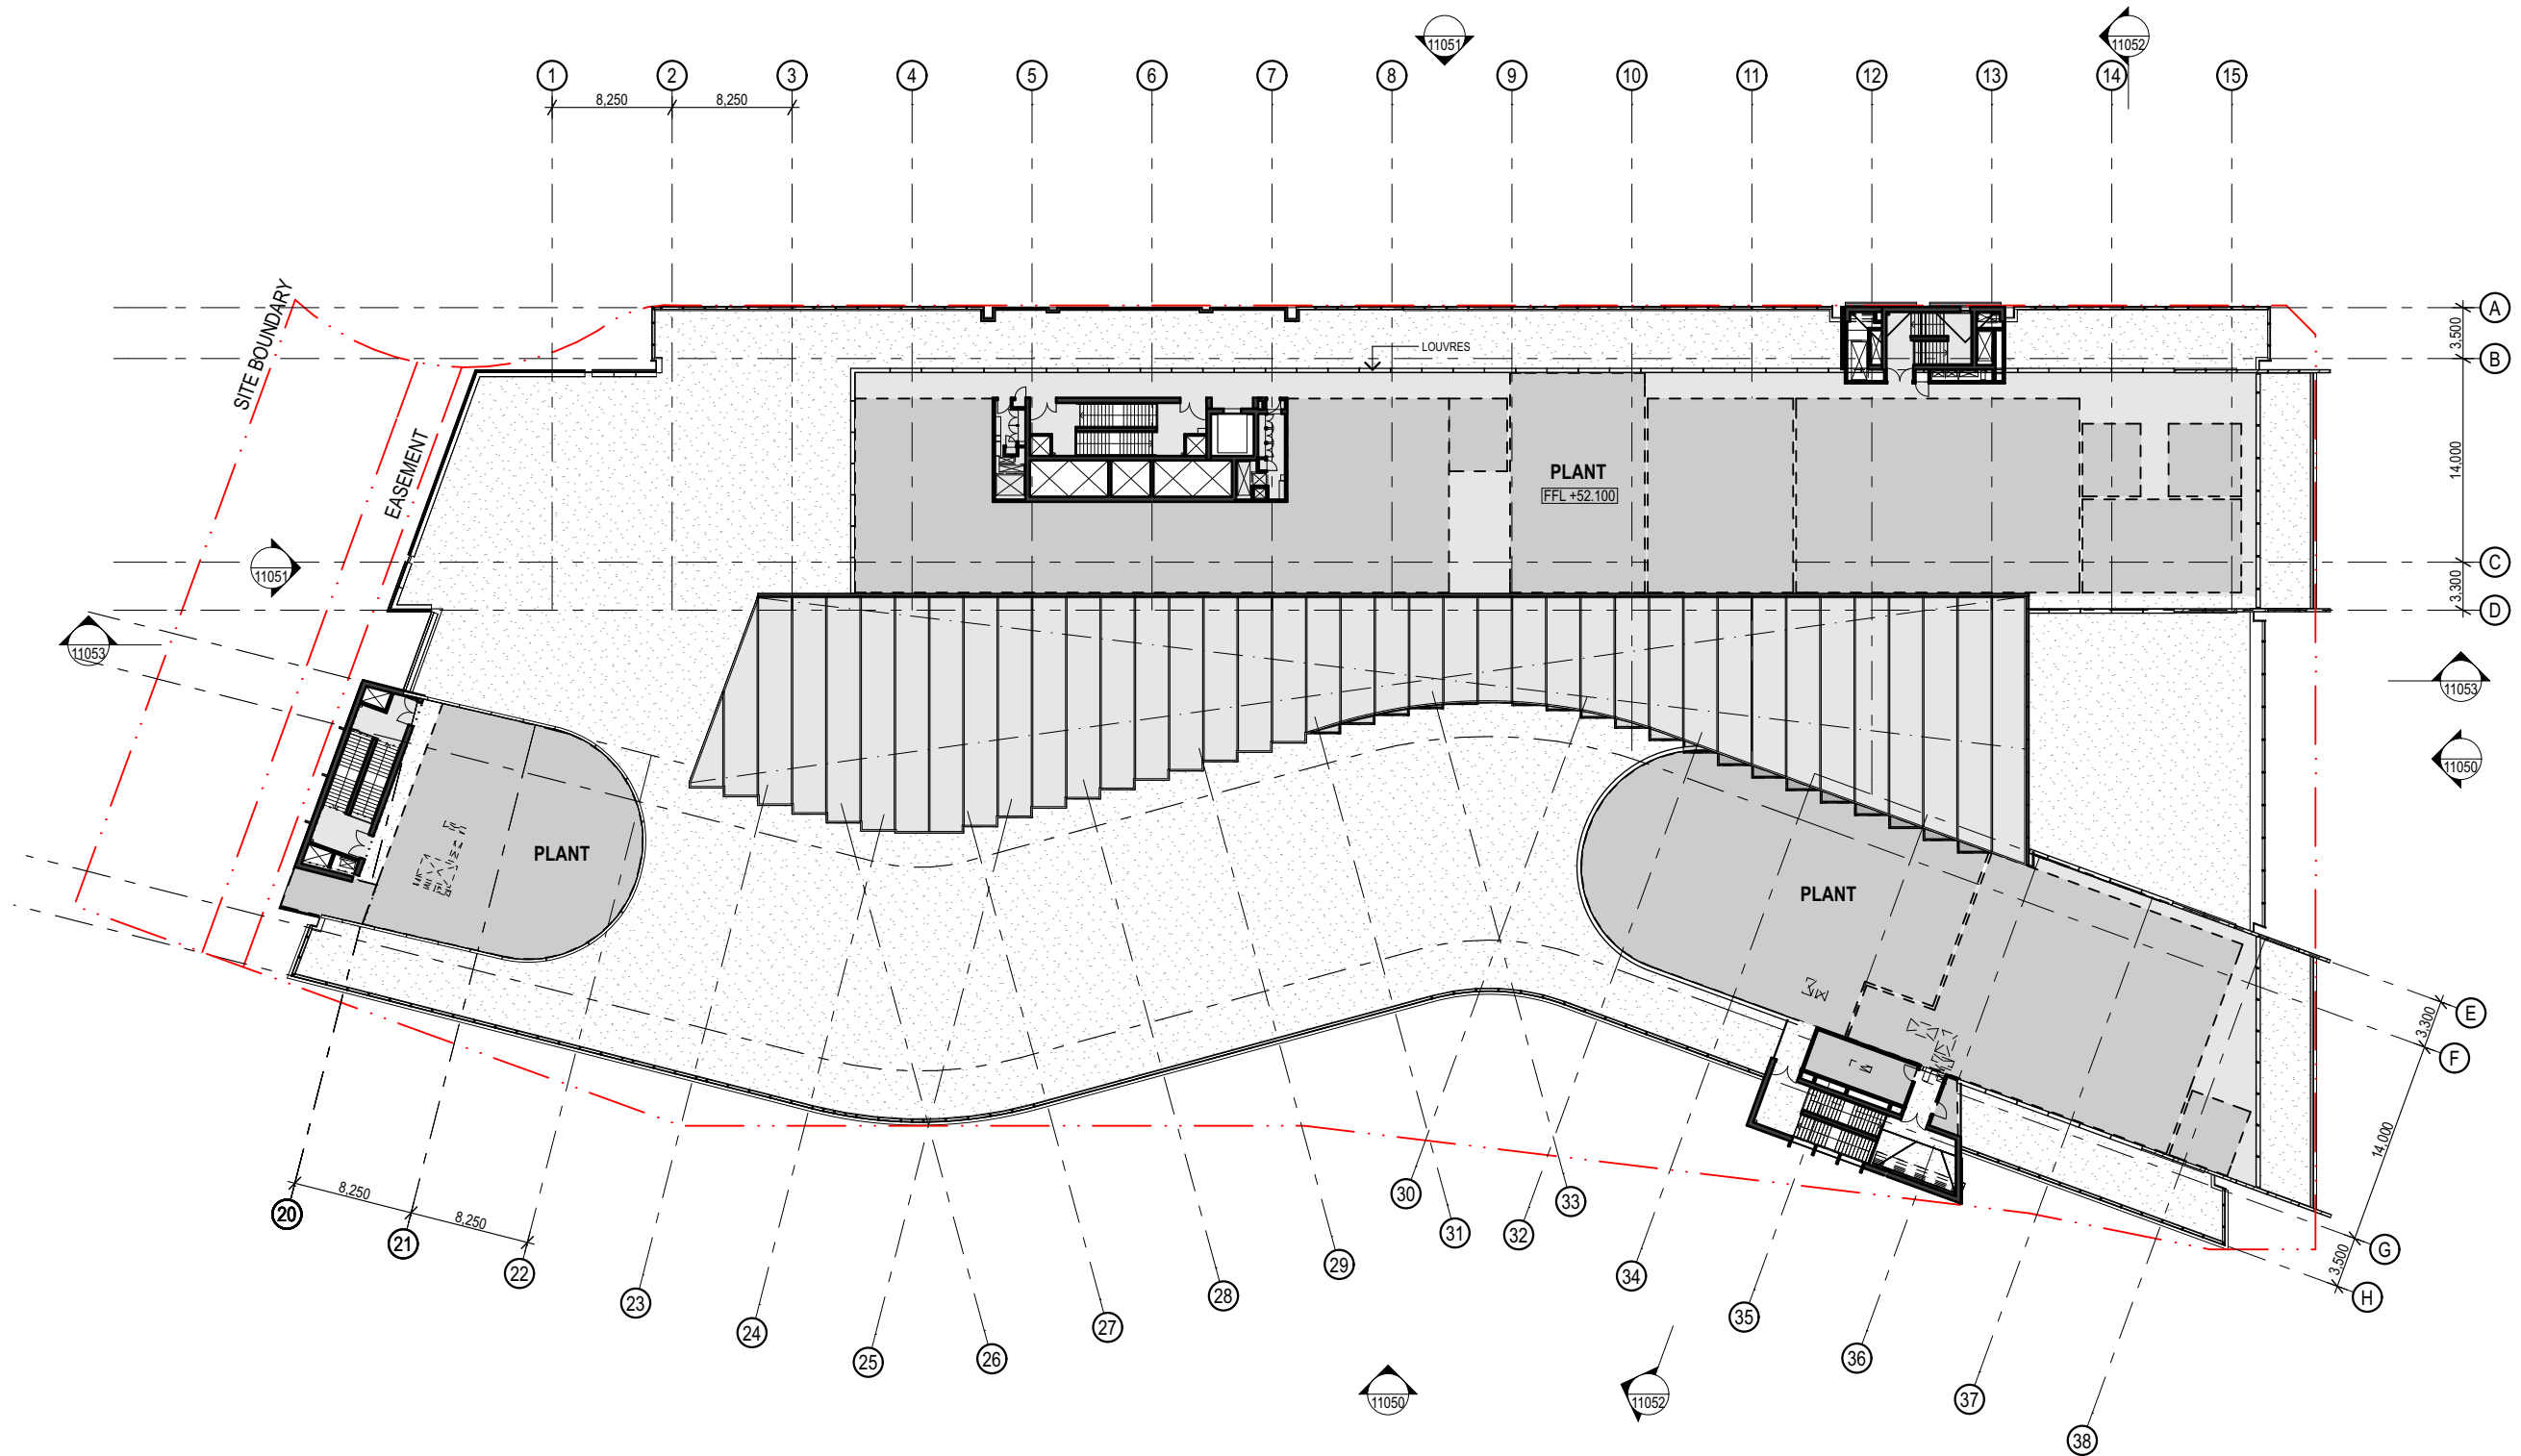

MIRVAC - AUSTRALIAN TECHNOLOGY PARK - BUILDING 1

