



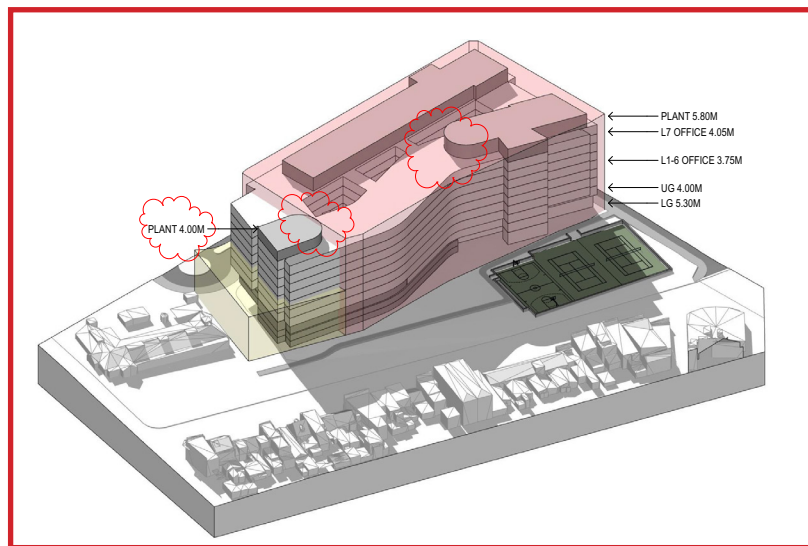

SSDA scheme as modified.

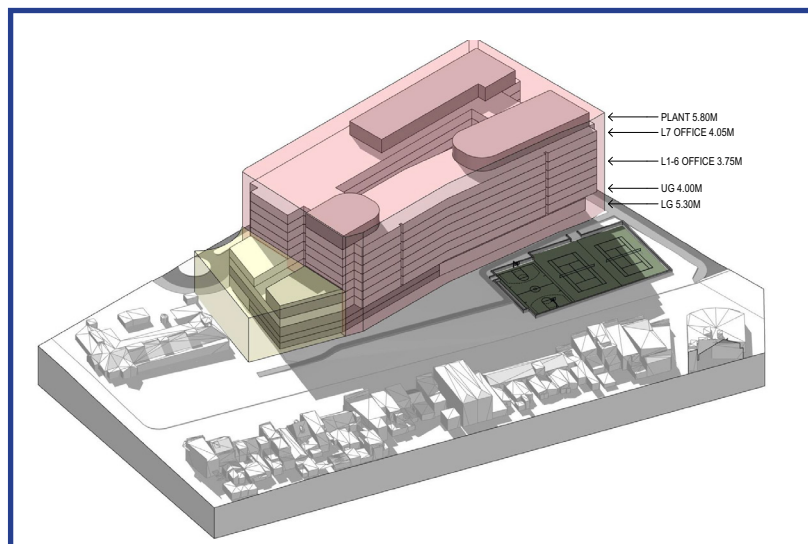

GFA and Height compliant 'Refined Base' scheme.



June 21 : 1.00pm


- Shadow cast by the GFA & Height compliant 'Refined Base' scheme
- Shadow cast by the GFA & Height compliant 'Refined Base' scheme & proposed SSDA scheme as modified
- Shadow cast by proposed SSDA scheme as modified
- Existing Shadows

Notes:


- Varying building heights along Henderson Road influence shadows
- The North-South orientation of existing buildings along Henderson Road cast existing shadows

Skylight Analysis - 24 counted along Henderson Road

|                         |                       |
|-------------------------|-----------------------|
| Compliant 'Base' Scheme | 0 negatively affected |
| Modified SSDA scheme    | 2 negatively affected |

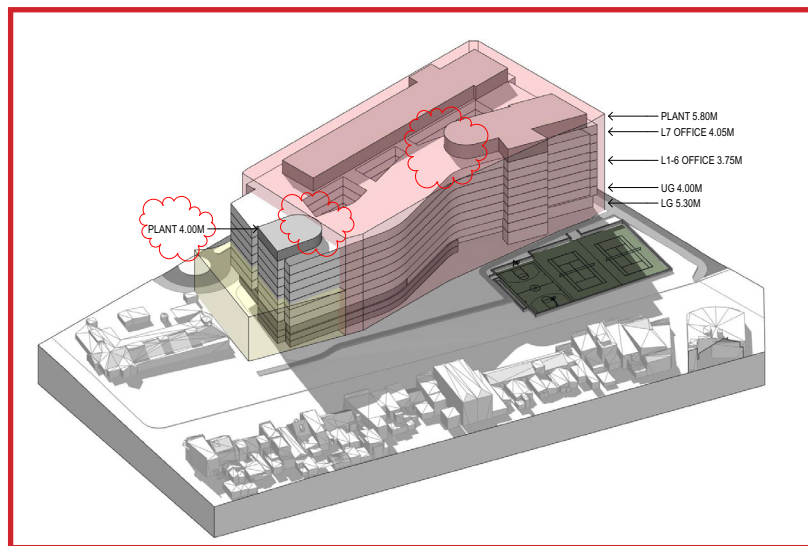

SSDA scheme as modified.

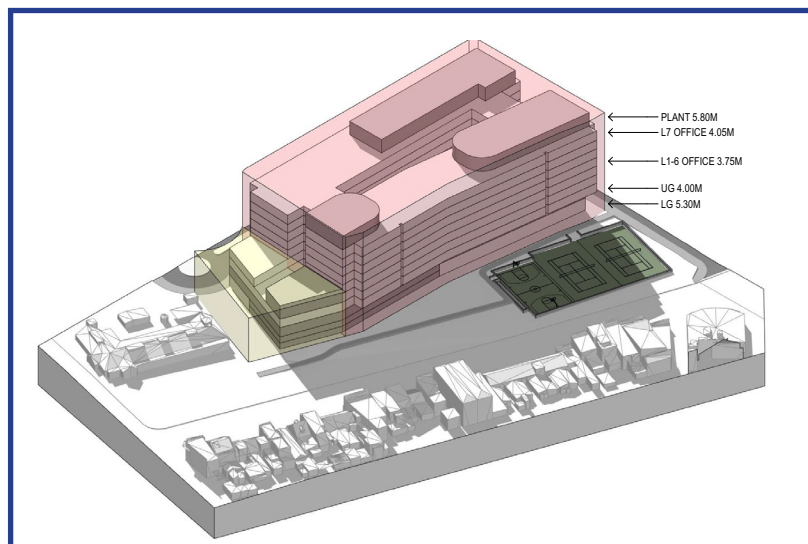

GFA and Height compliant 'Refined Base' scheme.



June 21 : 2.00pm


- Shadow cast by the GFA & Height compliant 'Refined Base' scheme
- Shadow cast by the GFA & Height compliant 'Refined Base' scheme & proposed SSDA scheme as modified
- Shadow cast by proposed SSDA scheme as modified
- Existing Shadows

Notes:


- Varying building heights along Henderson Road influence shadows
- The North-South orientation of existing buildings along Henderson Road cast existing shadows

Skylight Analysis - 24 counted along Henderson Road


|                         |                       |
|-------------------------|-----------------------|
| Compliant 'Base' Scheme | 3 negatively affected |
| Modified SSDA scheme    | 2 negatively affected |

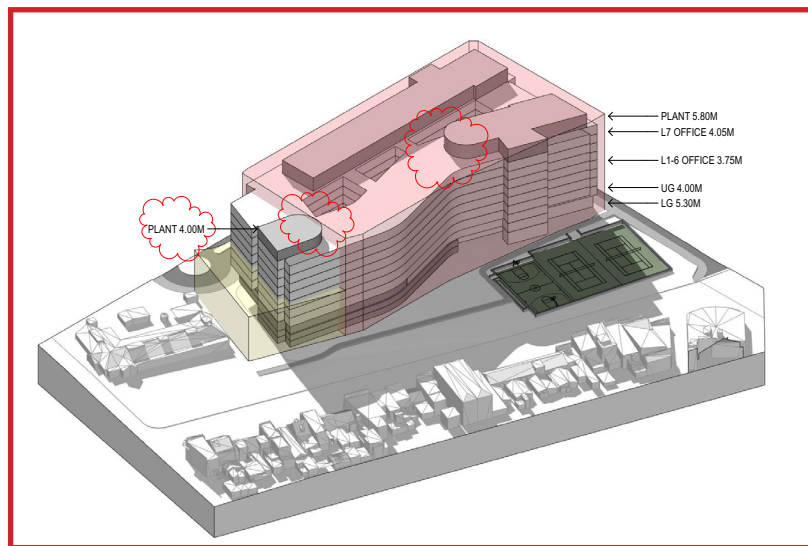

SSDA scheme as modified.

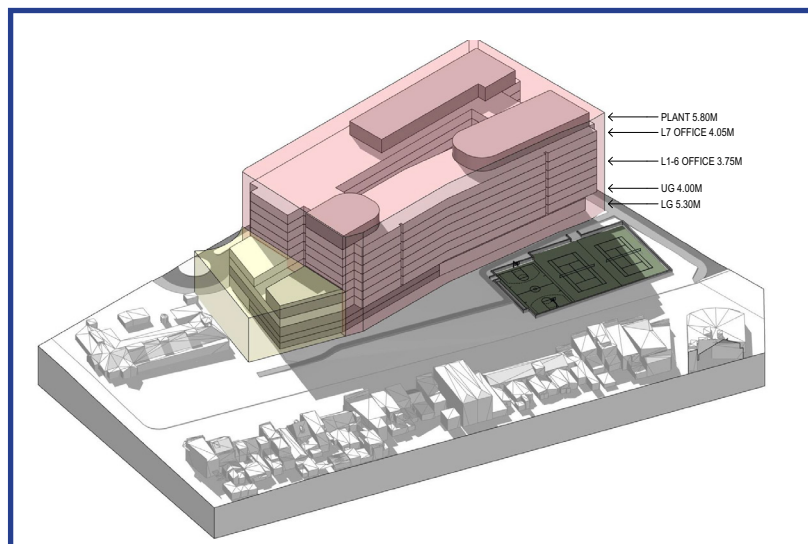

GFA and Height compliant 'Refined Base' scheme

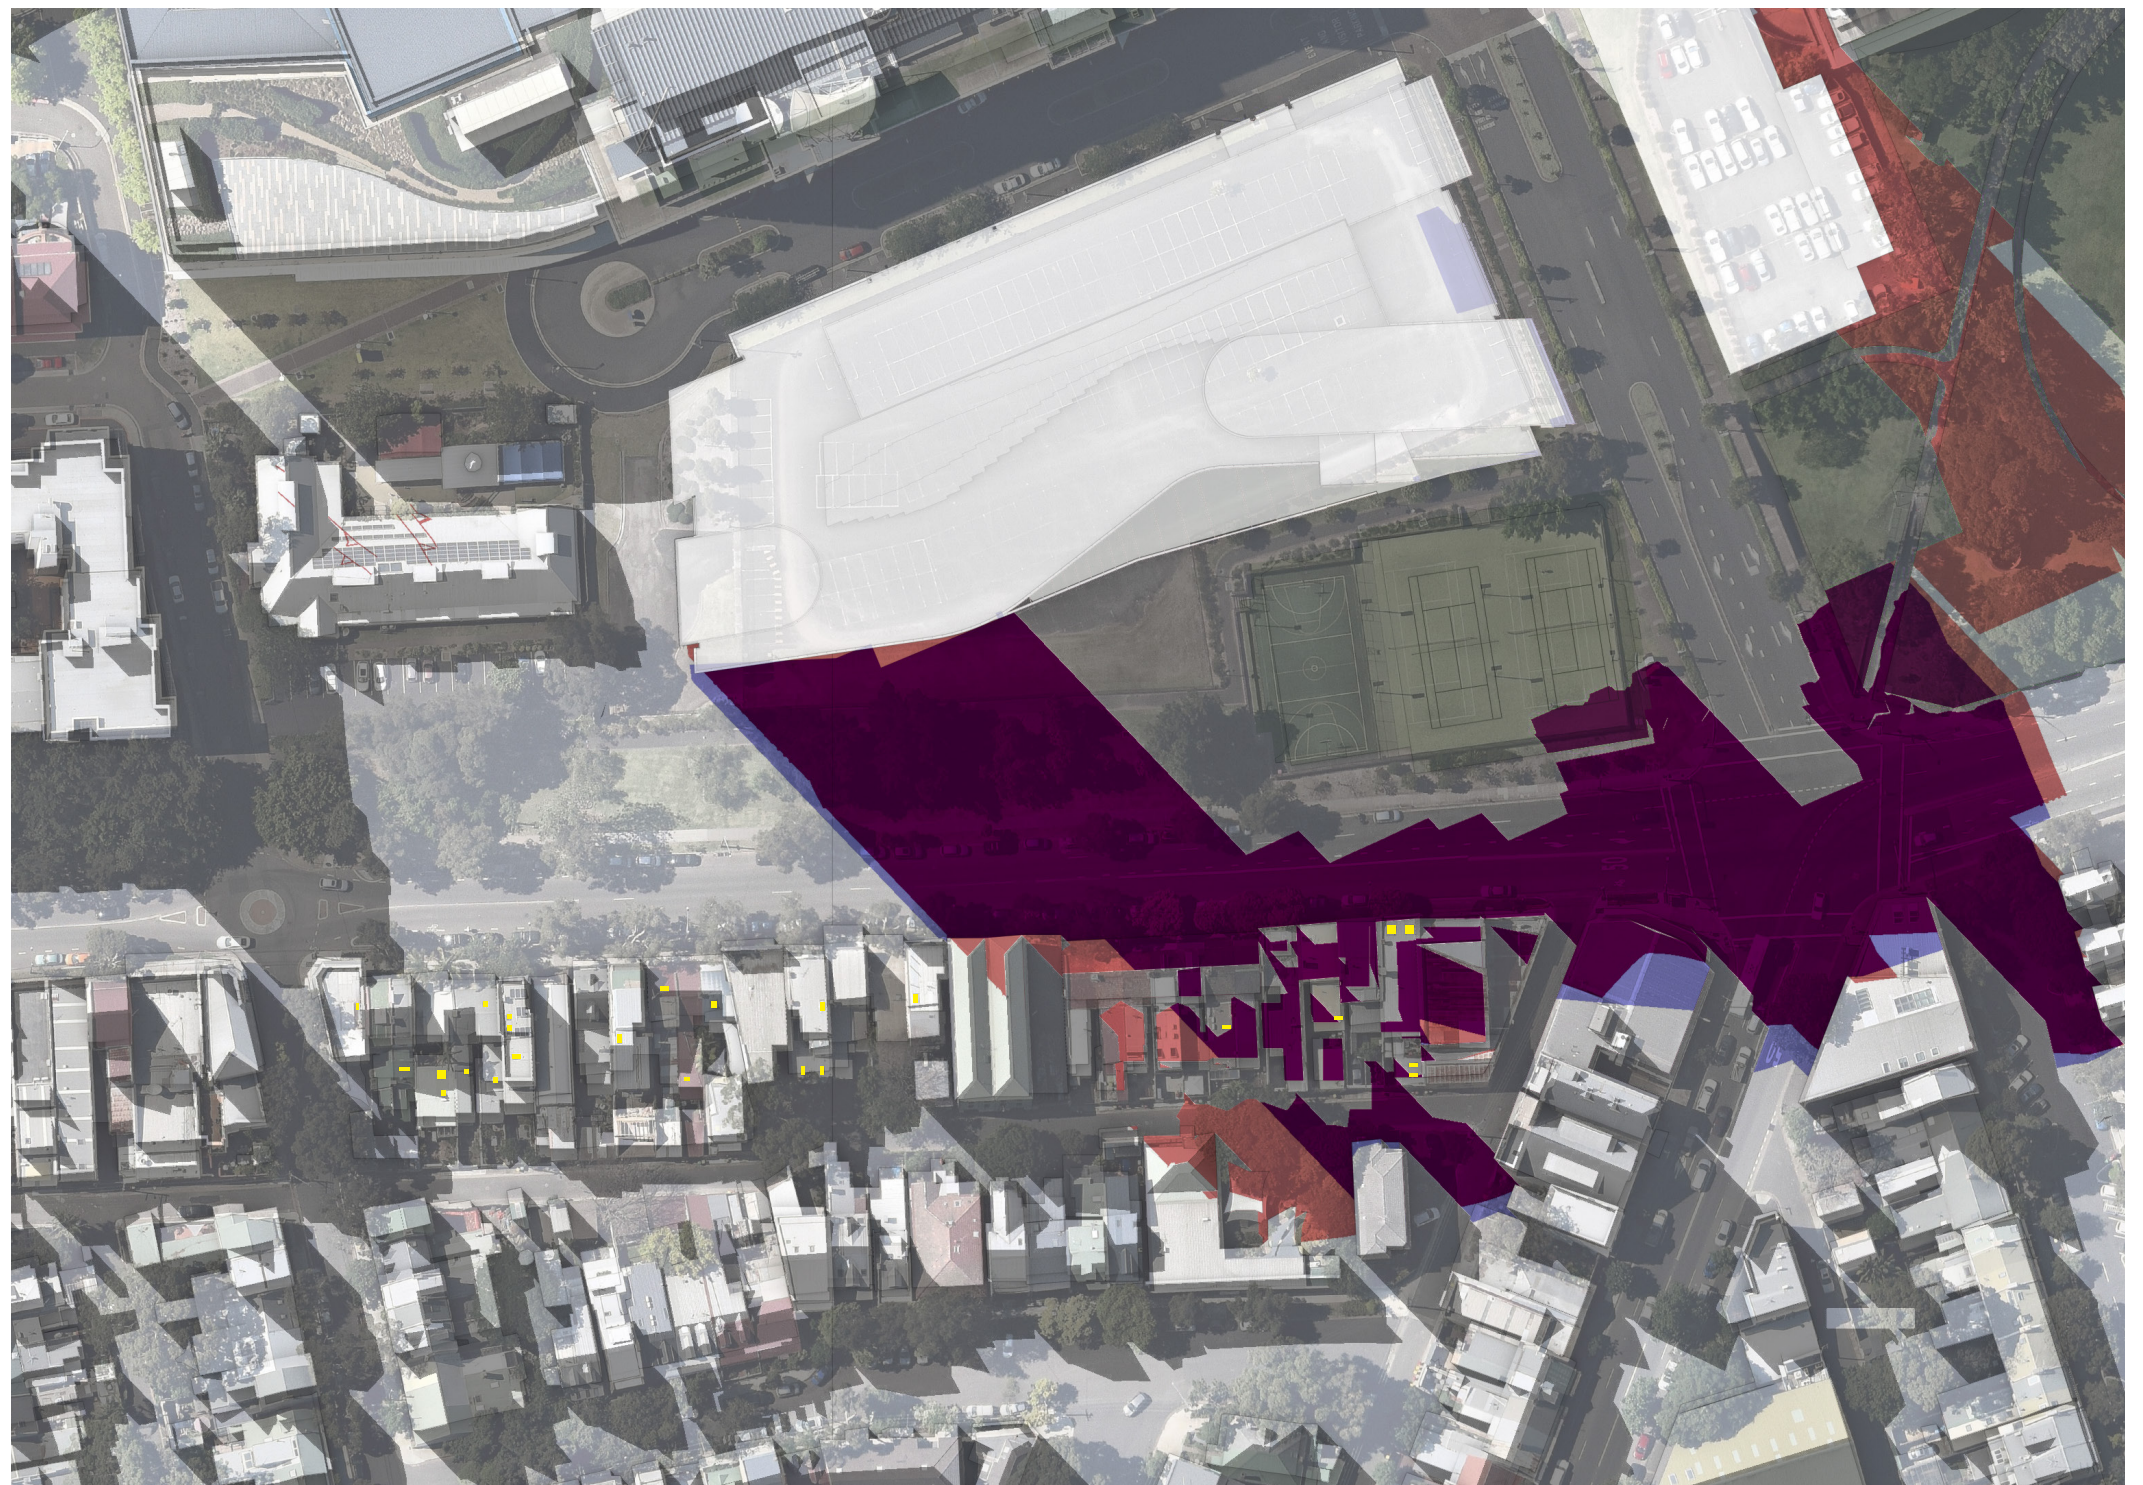

June 21 : 3.00pm

- Shadow cast by the GFA & Height compliant 'Refined Base' scheme
- Shadow cast by the GFA & Height compliant 'Refined Base' scheme & proposed SSDA scheme as modified
- Shadow cast by proposed SSDA scheme as modified
- Existing Shadows

Notes:

- Varying building heights along Henderson Road influence shadows
- The North-South orientation of existing buildings along Henderson Road cast existing shadows


Skylight Analysis - 24 counted along Henderson Road

|                         |                       |
|-------------------------|-----------------------|
| Compliant 'Base' Scheme | 3 negatively affected |
| Modified SSDA scheme    | 3 negatively affected |

Daily Total

|                        |
|------------------------|
| 17 negatively affected |
| 21 negatively affected |


Note : ALL skylights receive over 2 hours of sun under both schemes

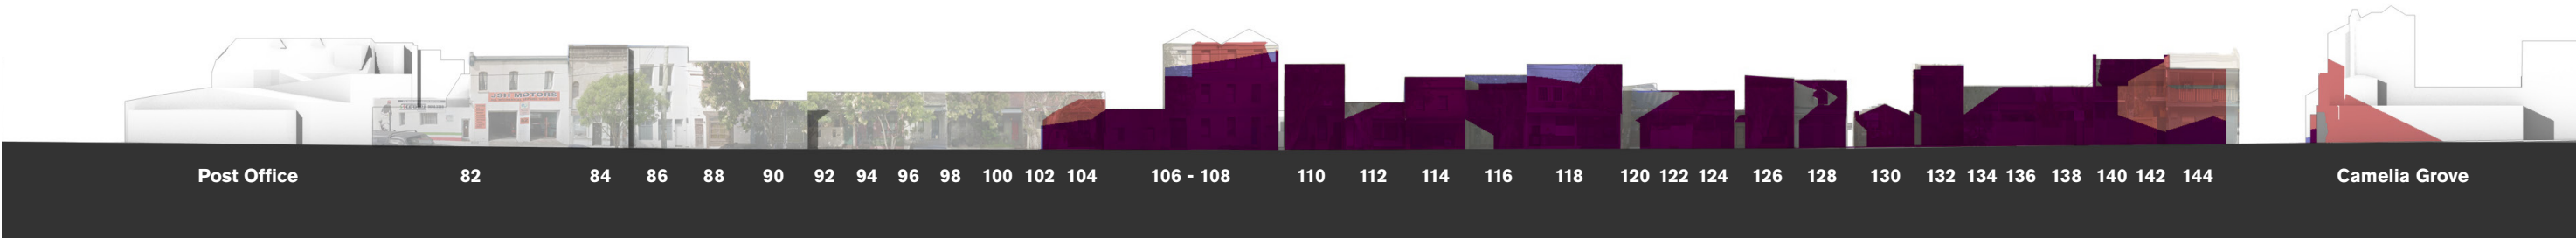

June 21 : 9.00am




June 21 : 10.00am

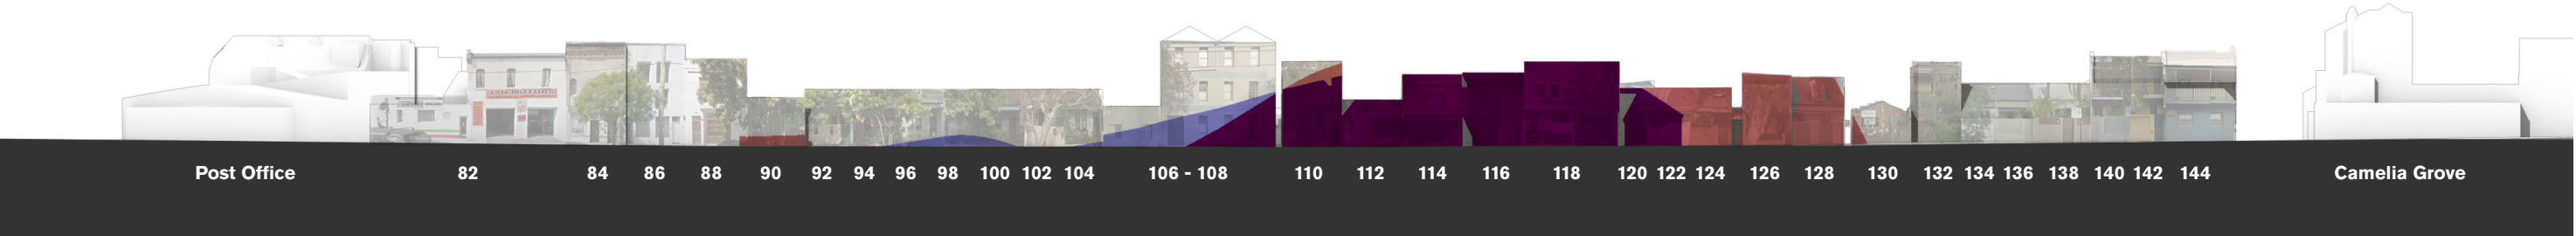


June 21 : 11.00pm

- Shadow cast by the GFA & Height compliant 'Refined Base' scheme
- Shadow cast by the GFA & Height compliant 'Refined Base' scheme & proposed SSDA scheme as modified.
- Shadow cast by proposed SSDA scheme as modified.

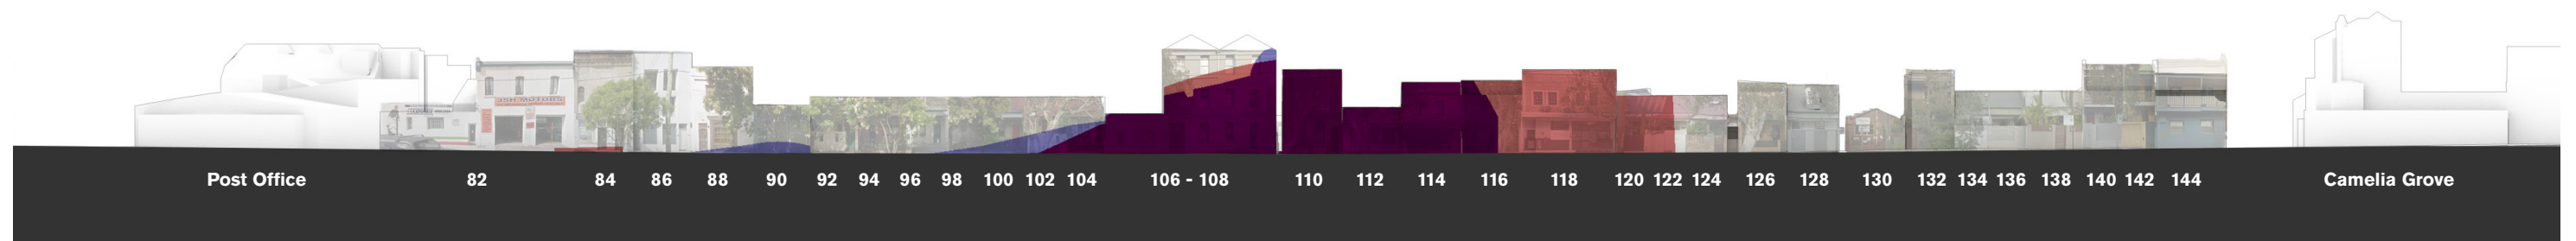

June 21 : 12.00pm

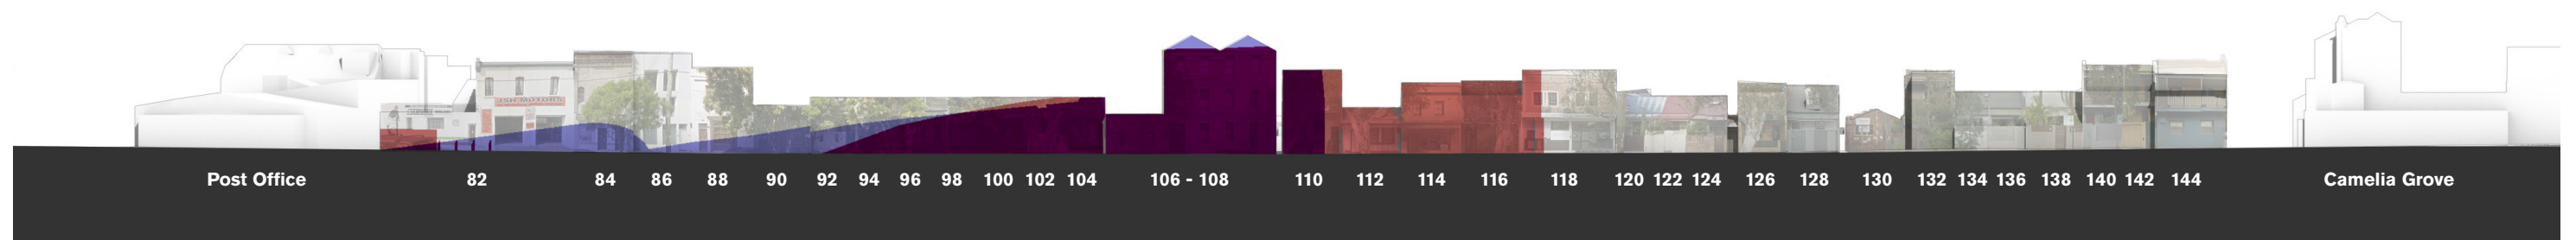

June 21 : 1.00pm



June 21 : 2.00pm



June 21 : 3.00pm