


REFER TO **fjmt-AR-DWG-BB-B2-300LA**

REFER TO fjmt-AR-DWG-BB-B2-300LB

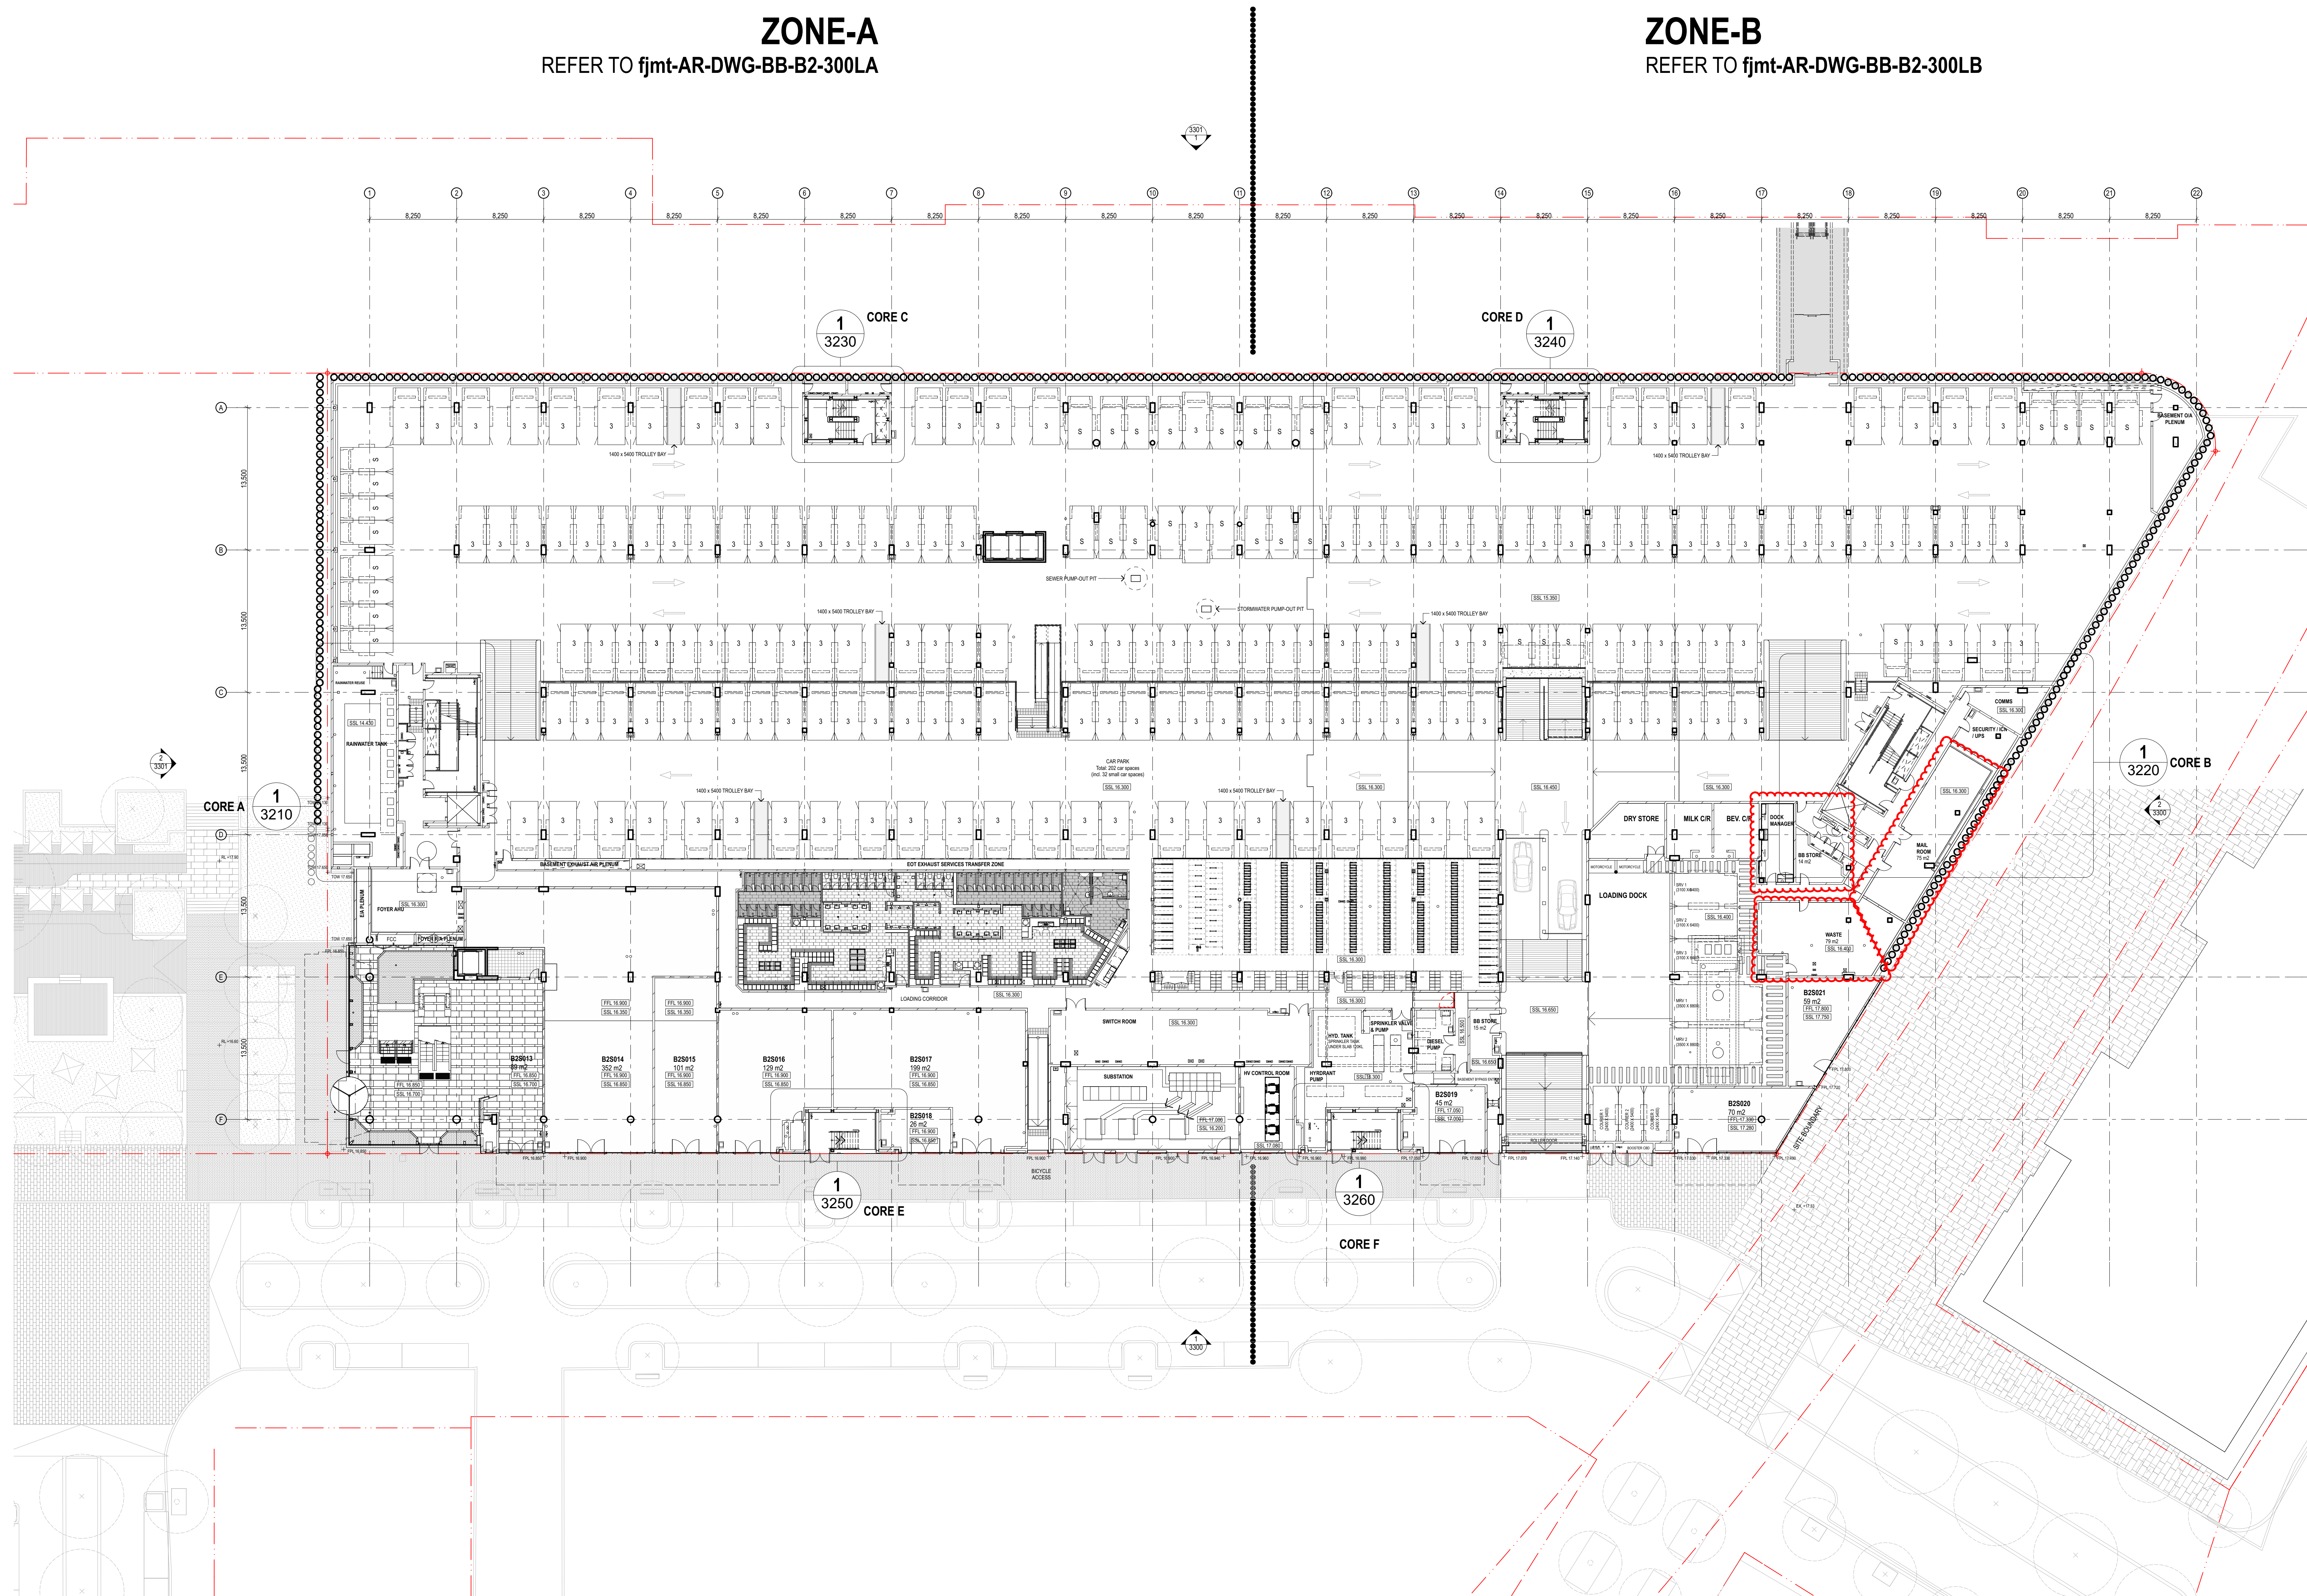

Issued for Construction

12	12/10/18	Issued for Construction	DT
11	27/8/18	Issued for Construction	SD
10	22/8/18	Issued for Construction	PI
09	3/7/18	Issued for construction	SW
08	4/5/18	Issued for Construction	DT
rev	date	name	by chik

fjmt + **SISSONS**

fjmt studio architecture interiors landscapes urban community
sydney melbourne aek
Level 5, 70 King Street +61 2 9251 7077 www.fjmtstudio.com

project

AUSTRALIAN TECHNOLOGY PARK - BUILDING 2
Lot 8, 9 & 12 at ATP, Eveleigh
Sydney NSW 2015

title

BB General Arrangement Plans 1:250
Lower Ground

scale	1:250	B1	first issued	24/2/16
project code	sheet no.			revision
MVATP	fjmt-AR-DWG-BB-B2-300L			12

