

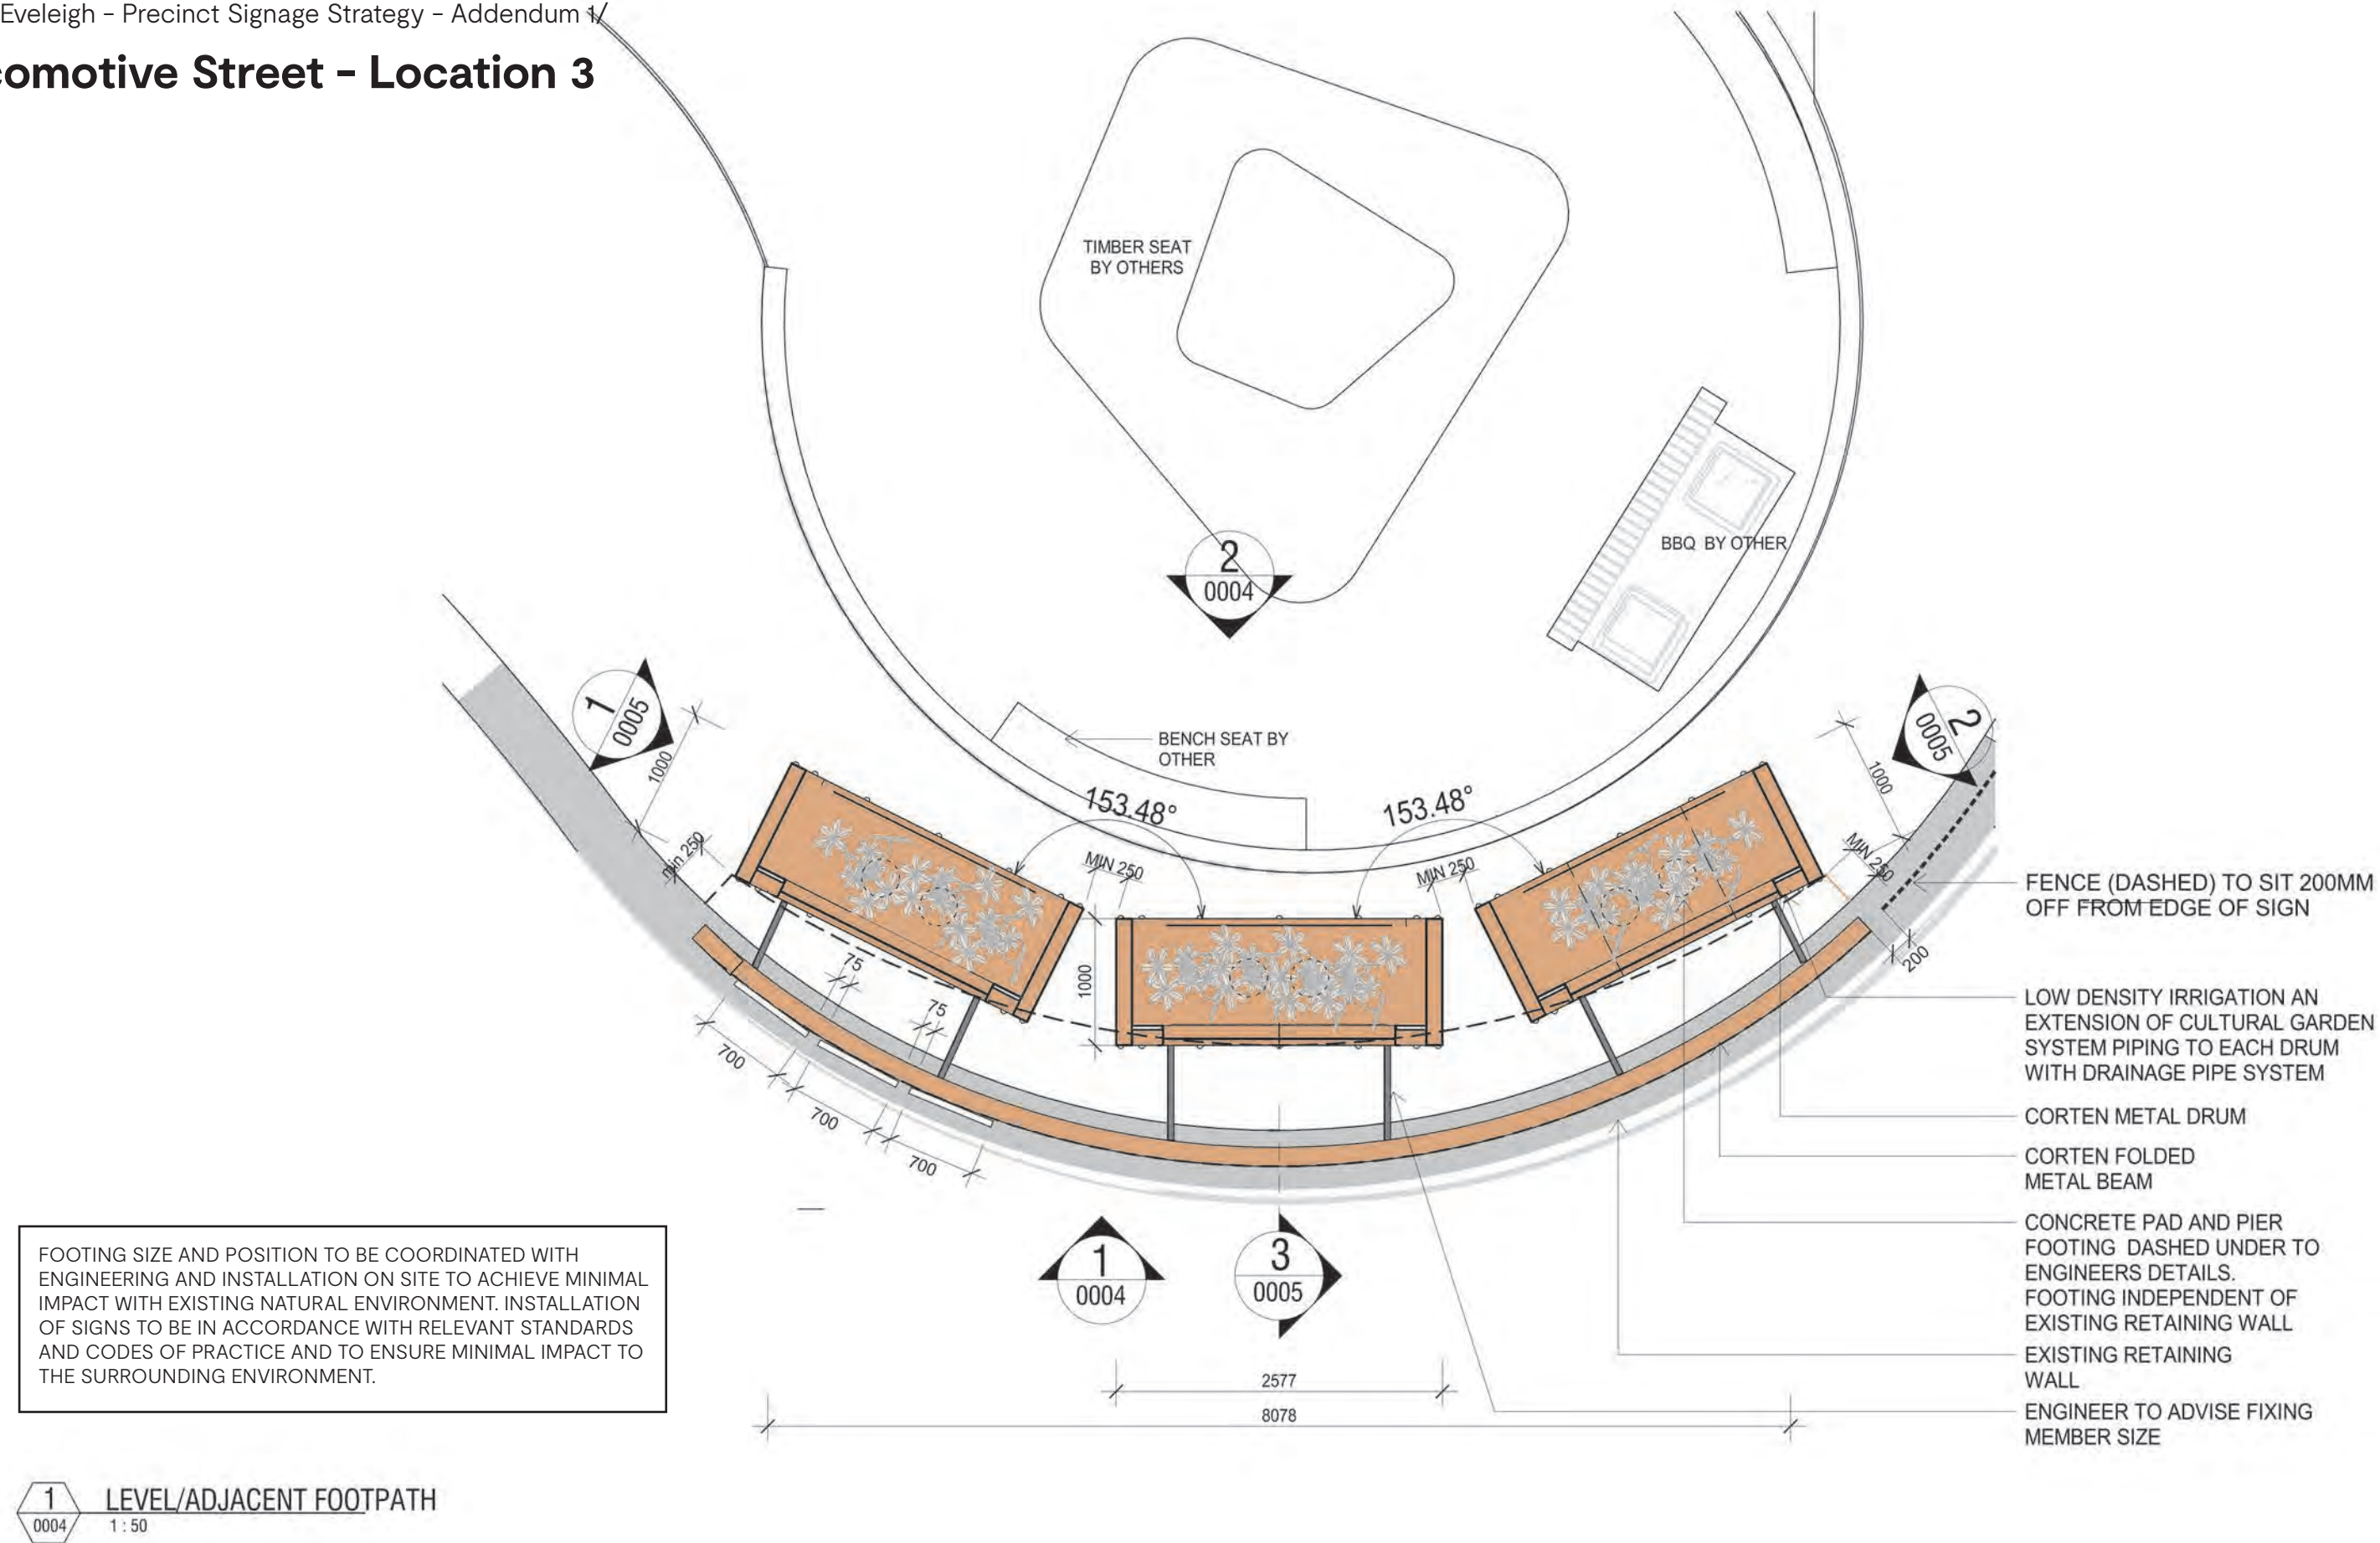



Locomotive Street - Location 3

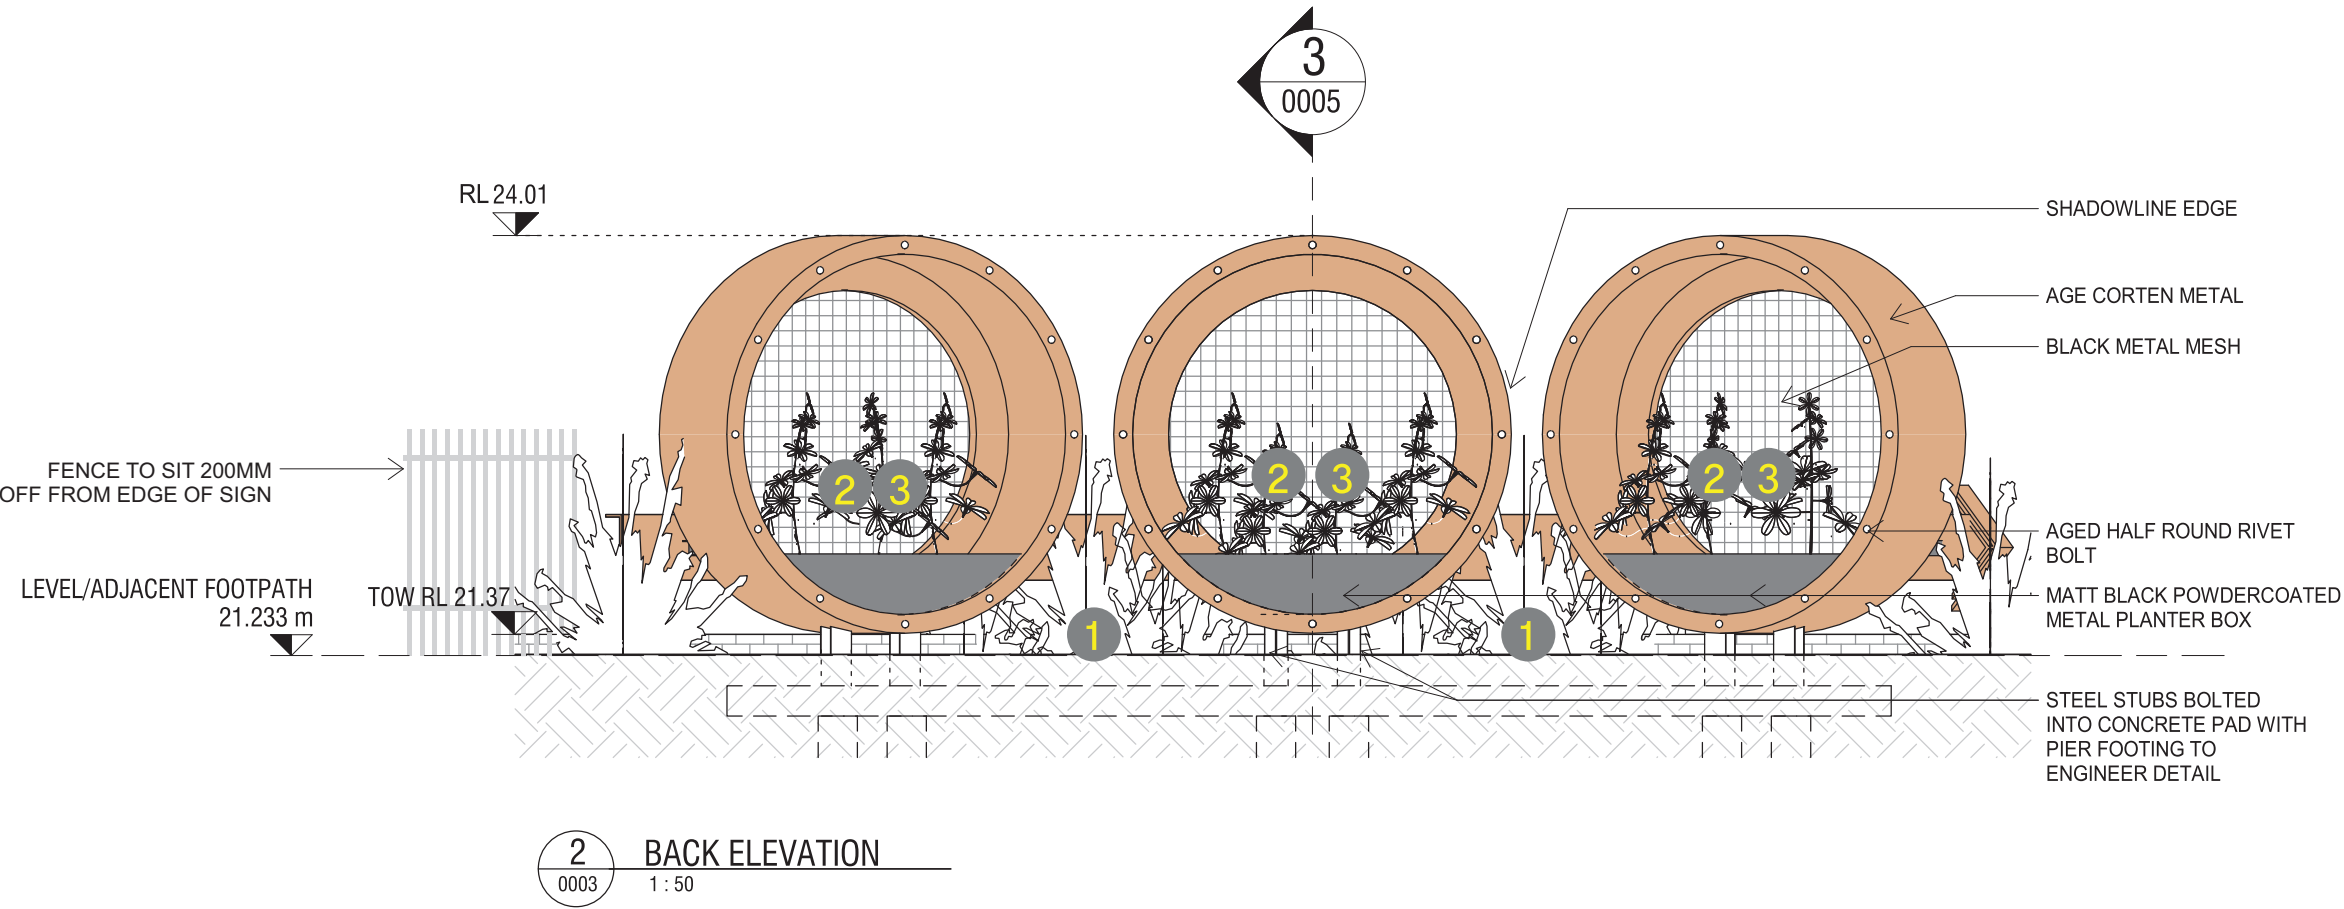

Locomotive Street – Location 3

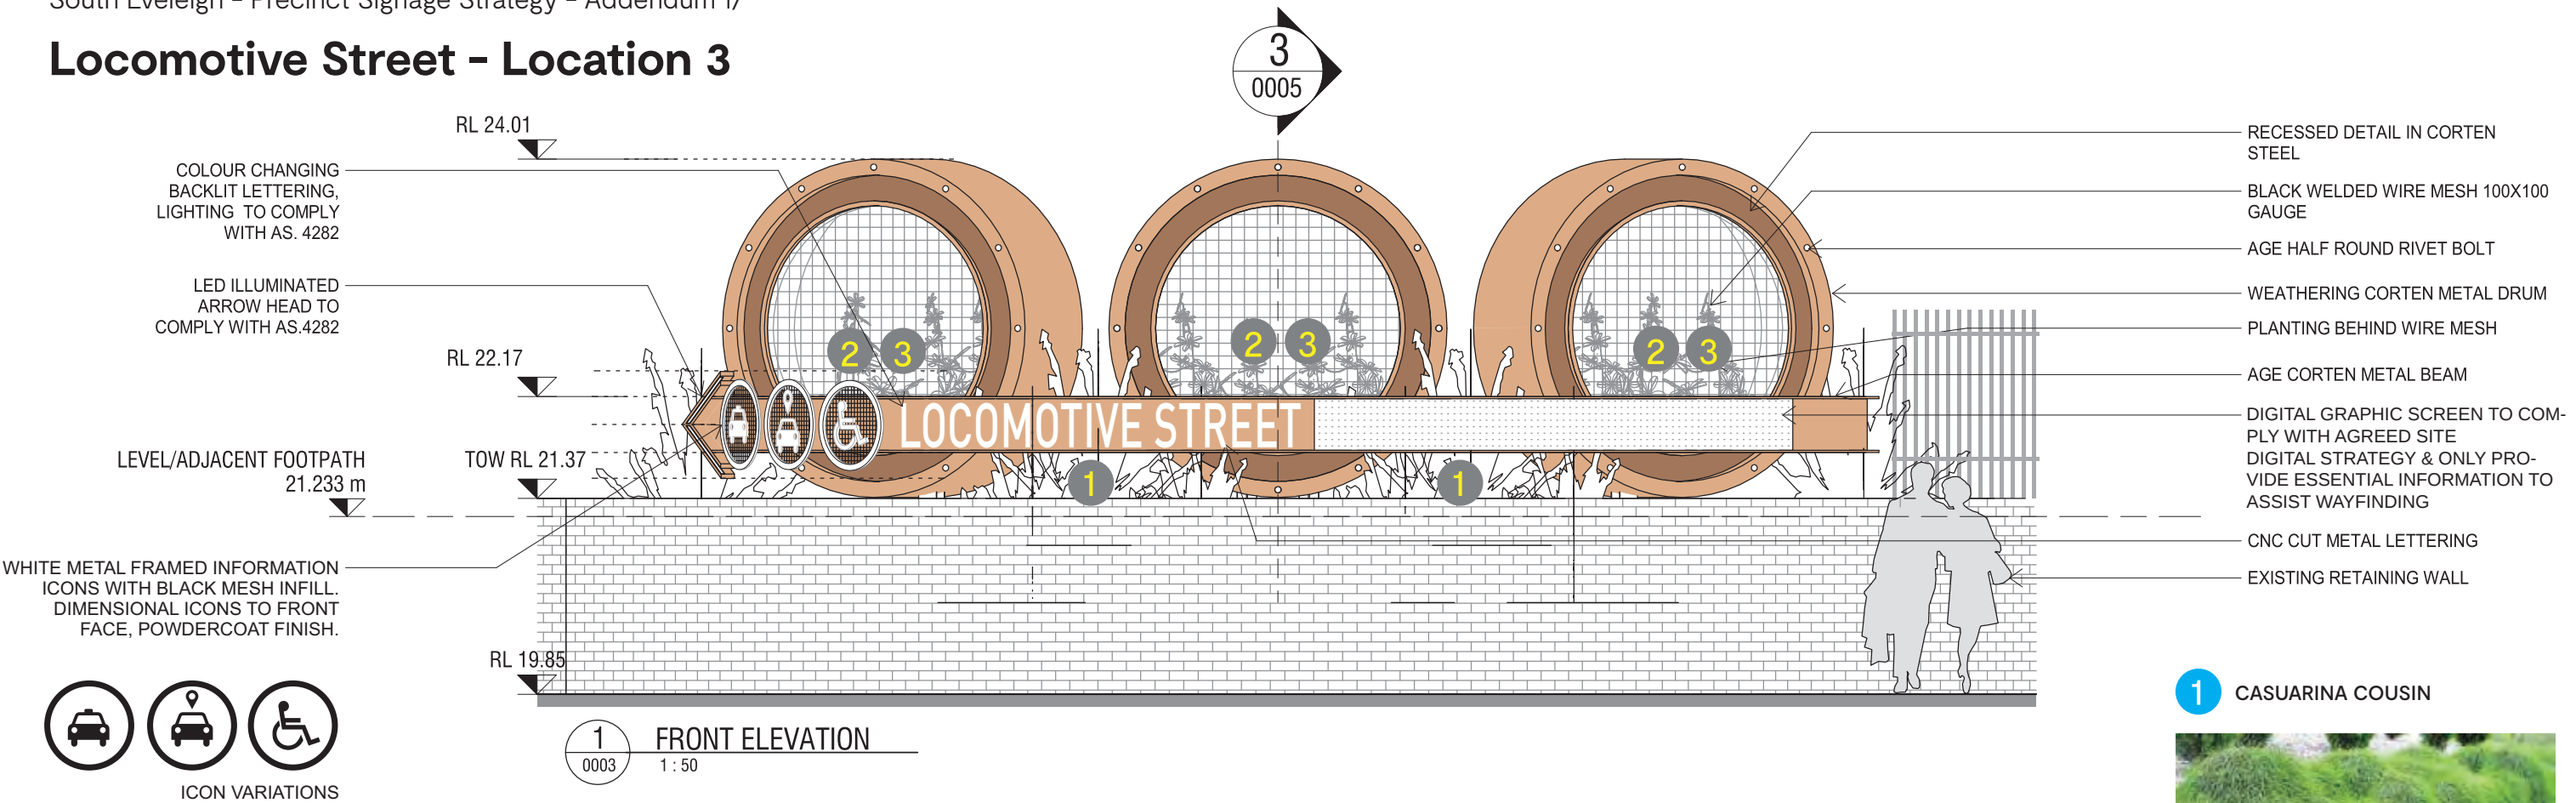

Locomotive Street – Location 3

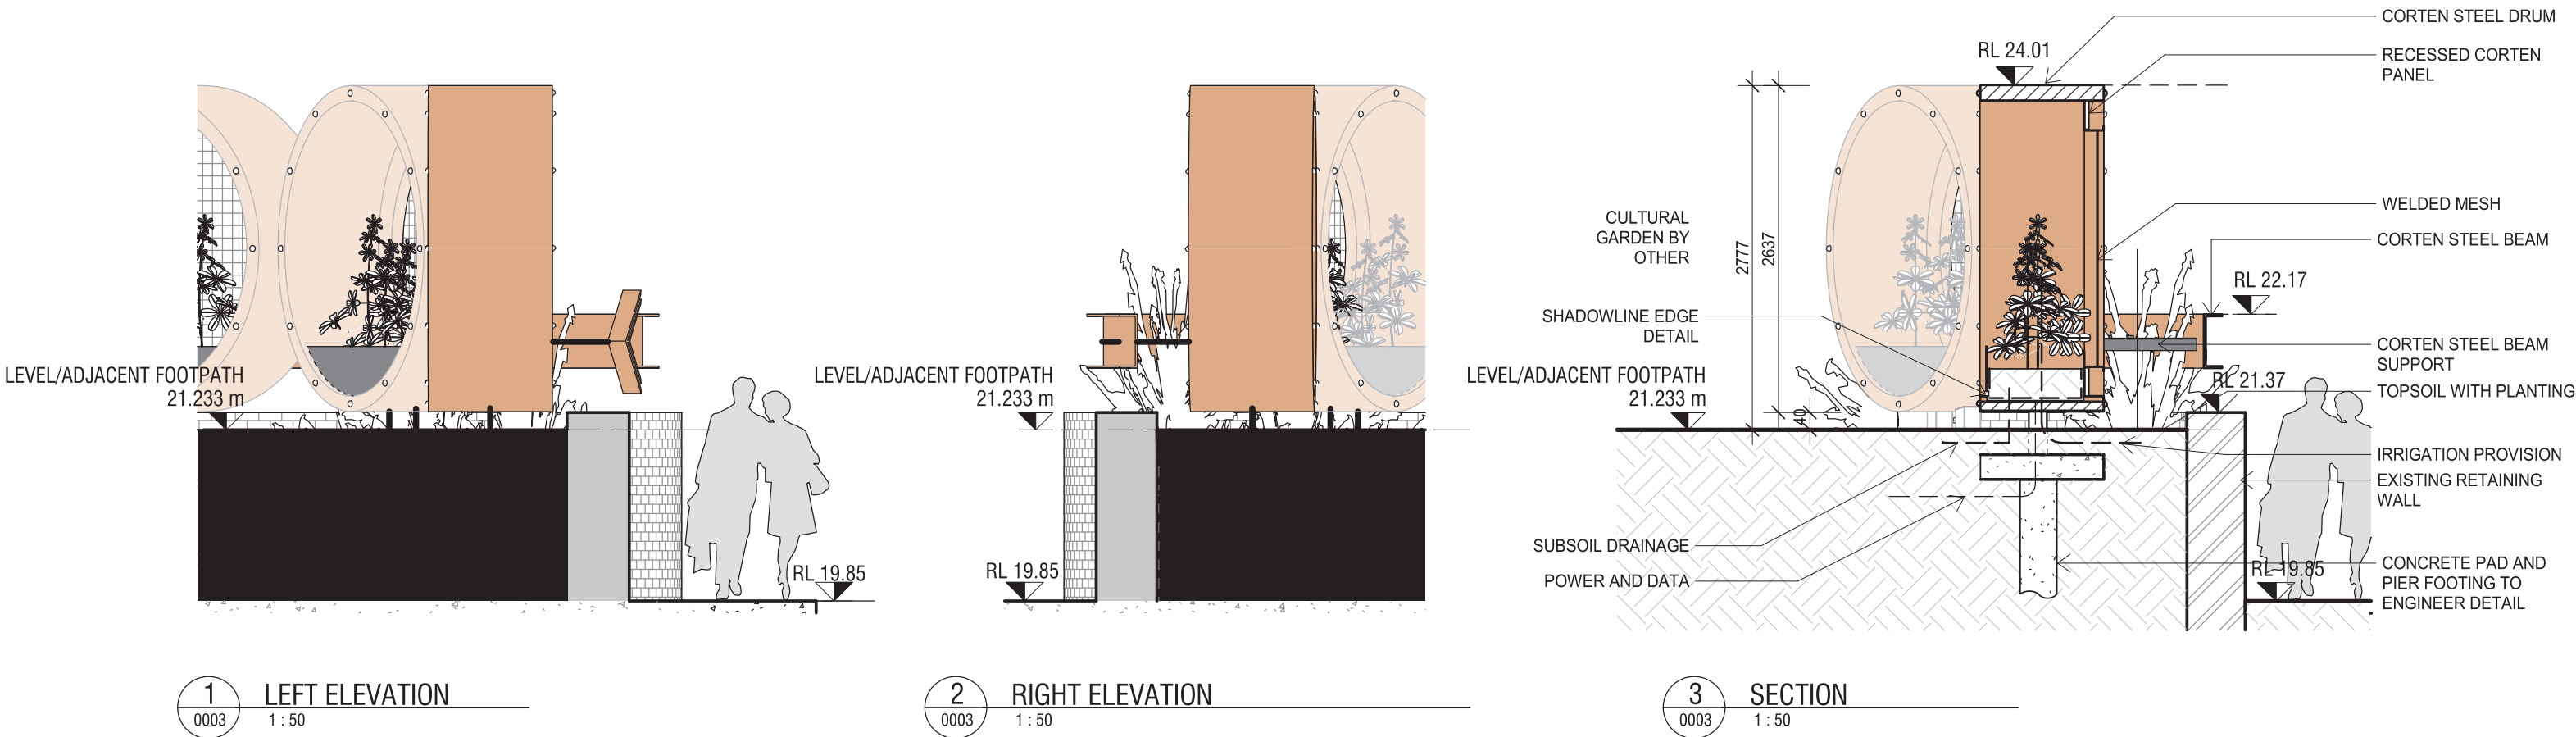

FOOTING SIZE AND POSITION TO BE COORDINATED WITH ENGINEERING AND INSTALLATION ON SITE TO ACHIEVE MINIMAL IMPACT WITH EXISTING NATURAL ENVIRONMENT. INSTALLATION OF SIGNS TO BE IN ACCORDANCE WITH RELEVANT STANDARDS AND CODES OF PRACTICE AND TO ENSURE MINIMAL IMPACT TO THE SURROUNDING ENVIRONMENT.

Locomotive Street – Location 3

Montage – Day time



Locomotive Street – Location 3

Montage – Day time



Locomotive Street – Location 3

Montage – Night time

