


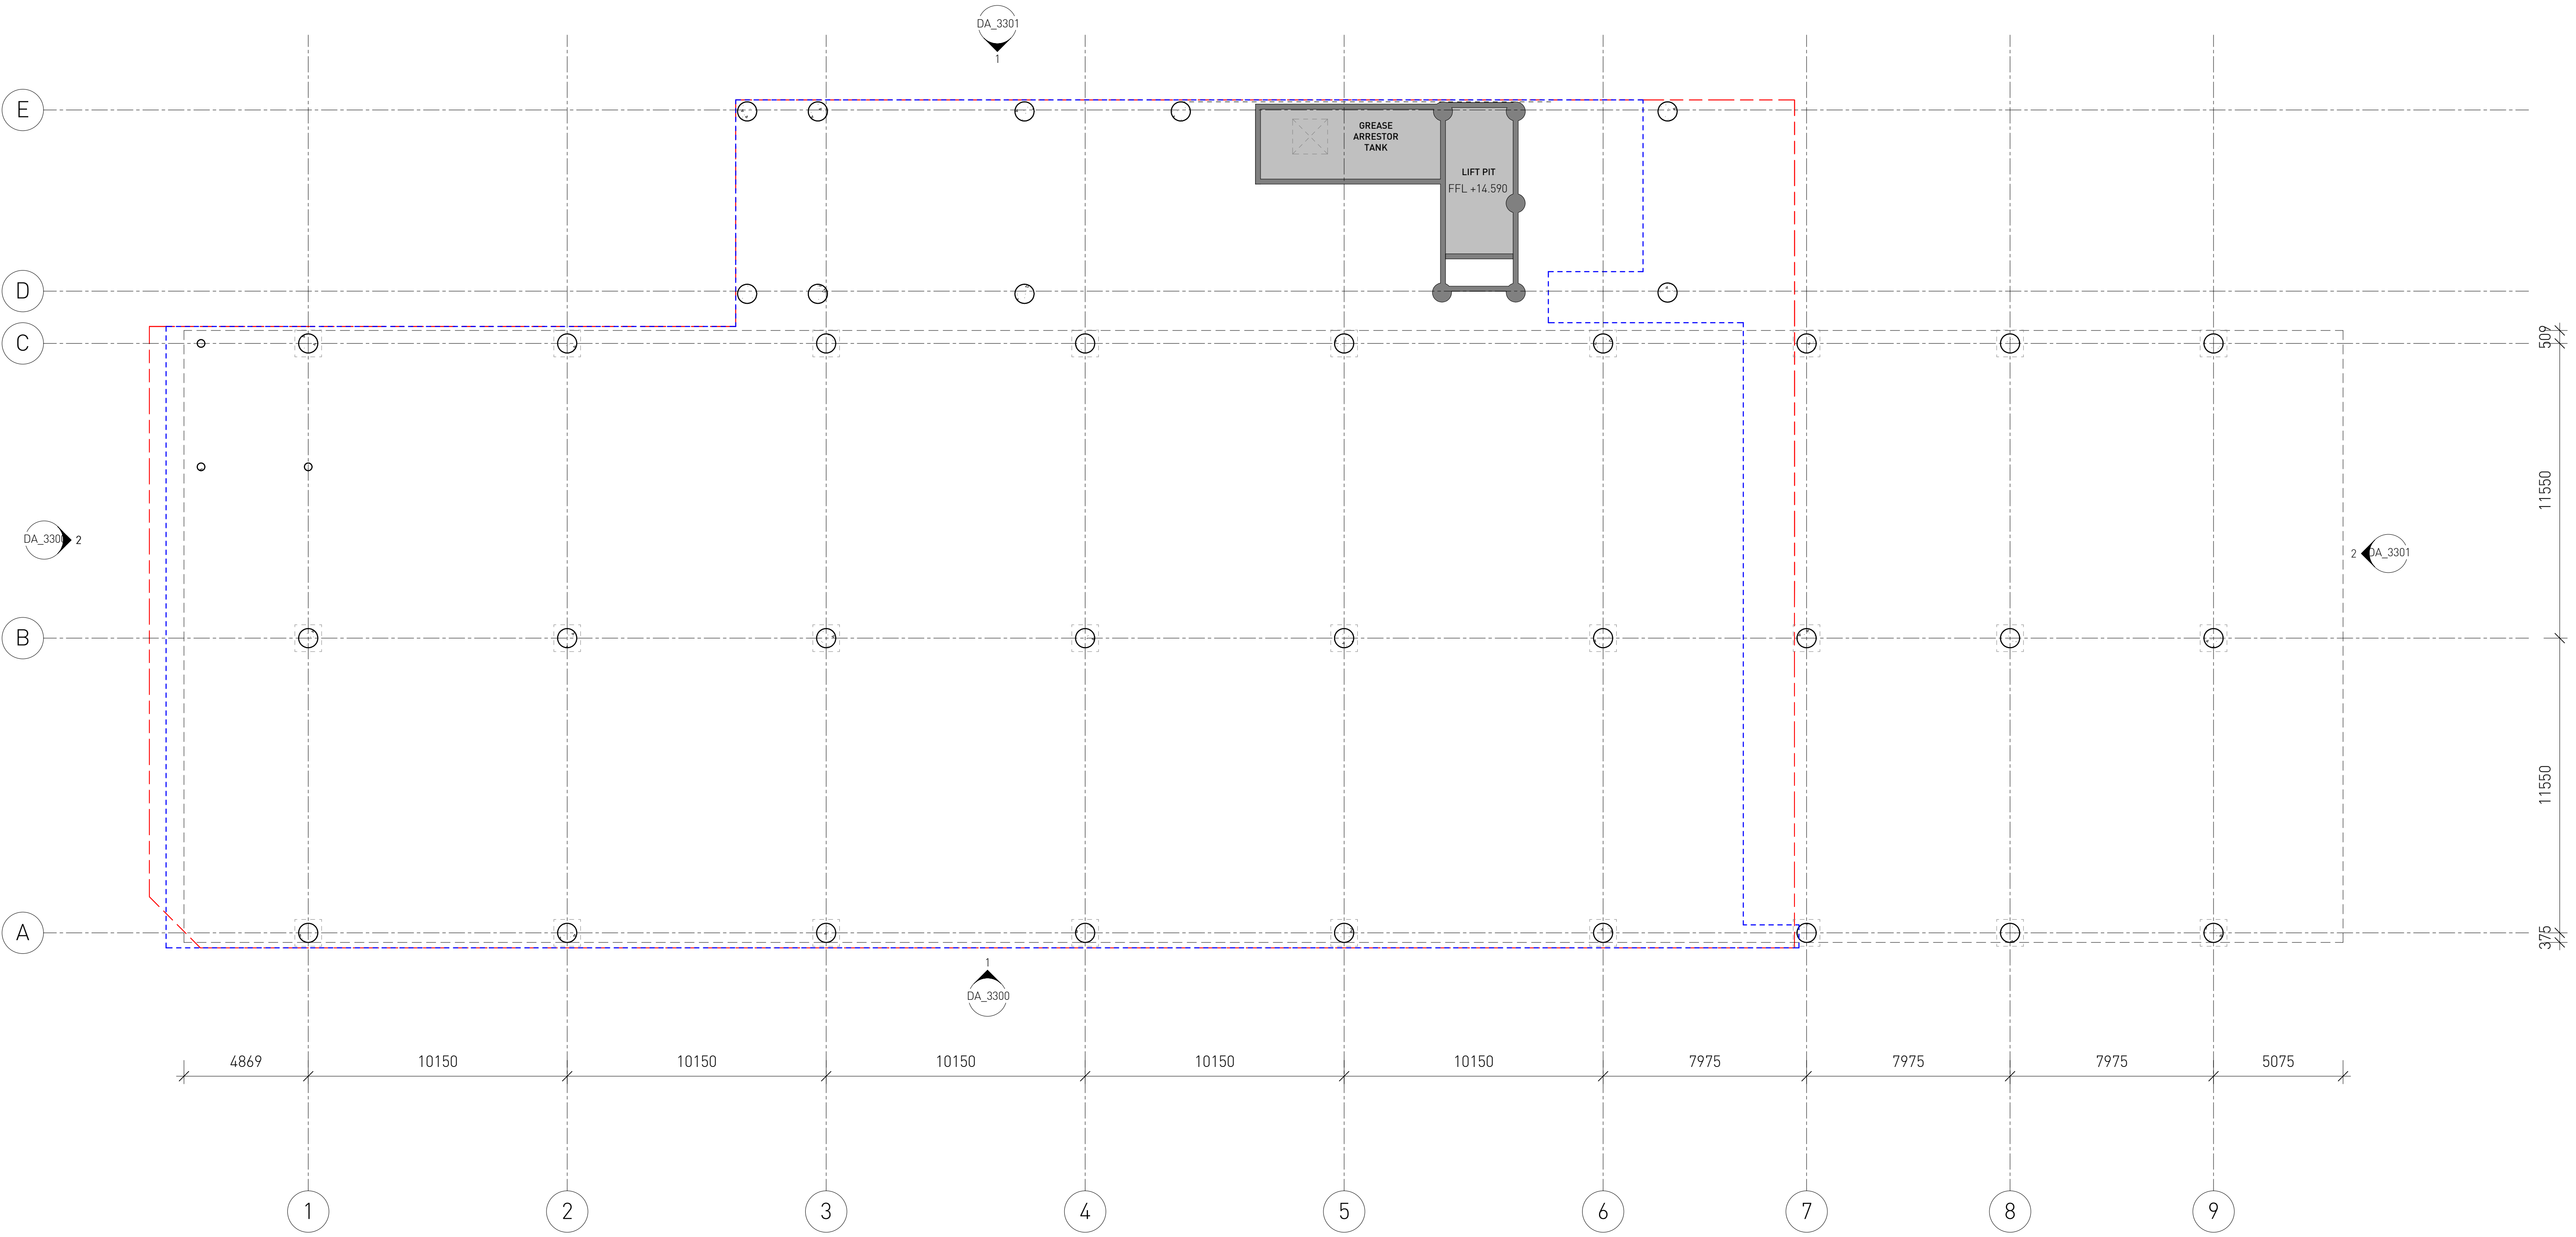

1 DA PLAN - BELOW GROUND
1 : 125

S96 SUBMISSION