



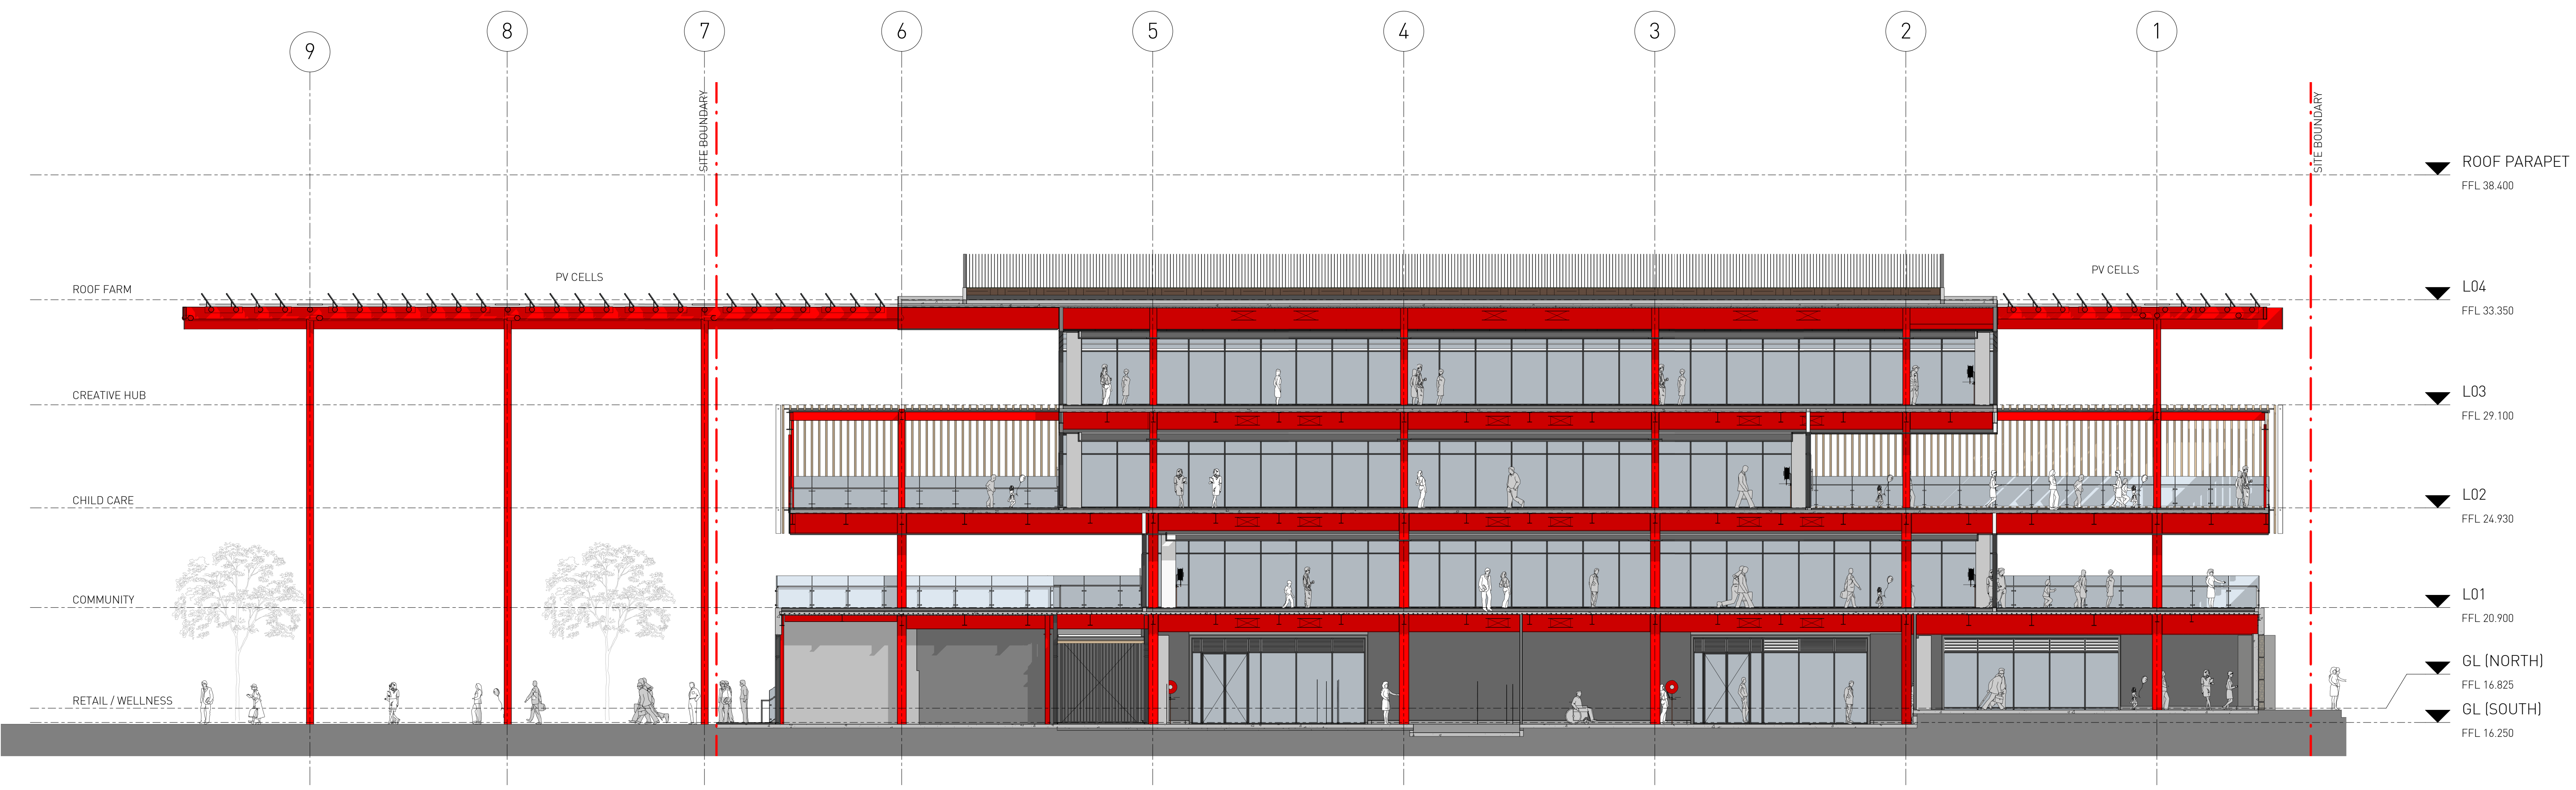

1 DA SECTION A-A (NORTH SOUTH)
1 : 125

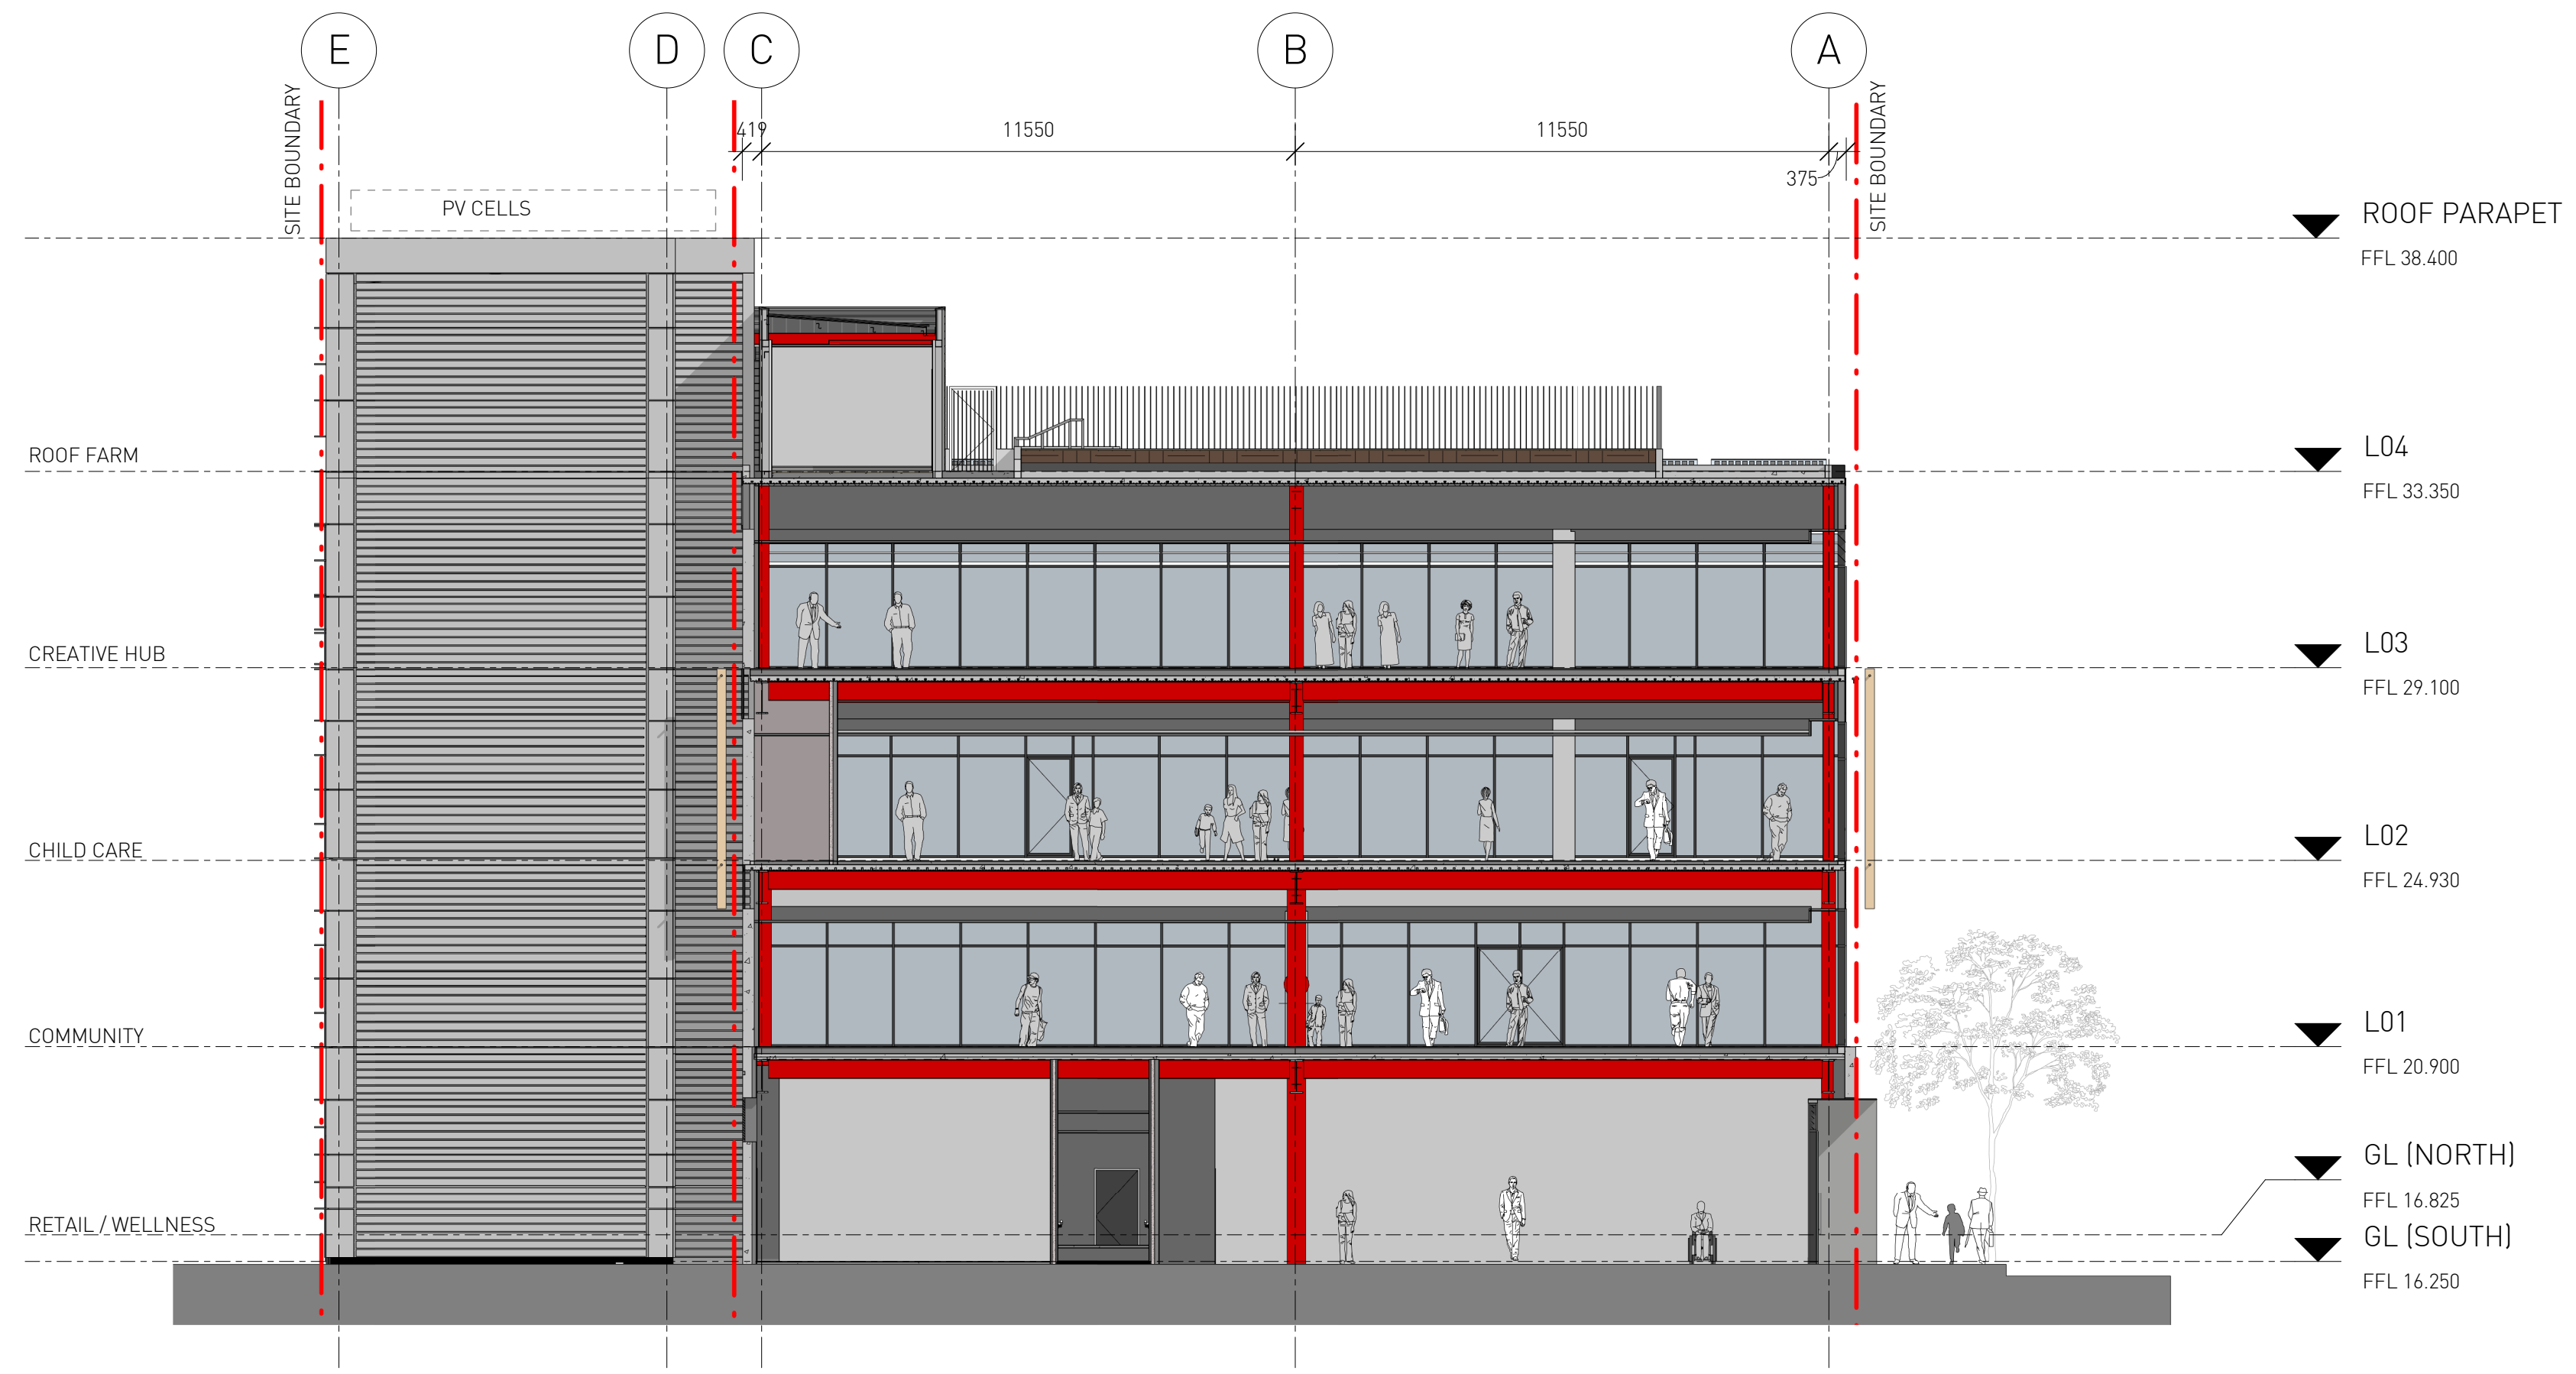

2 DA SECTION B-B (EAST WEST)
1 : 125

S96 SUBMISSION