


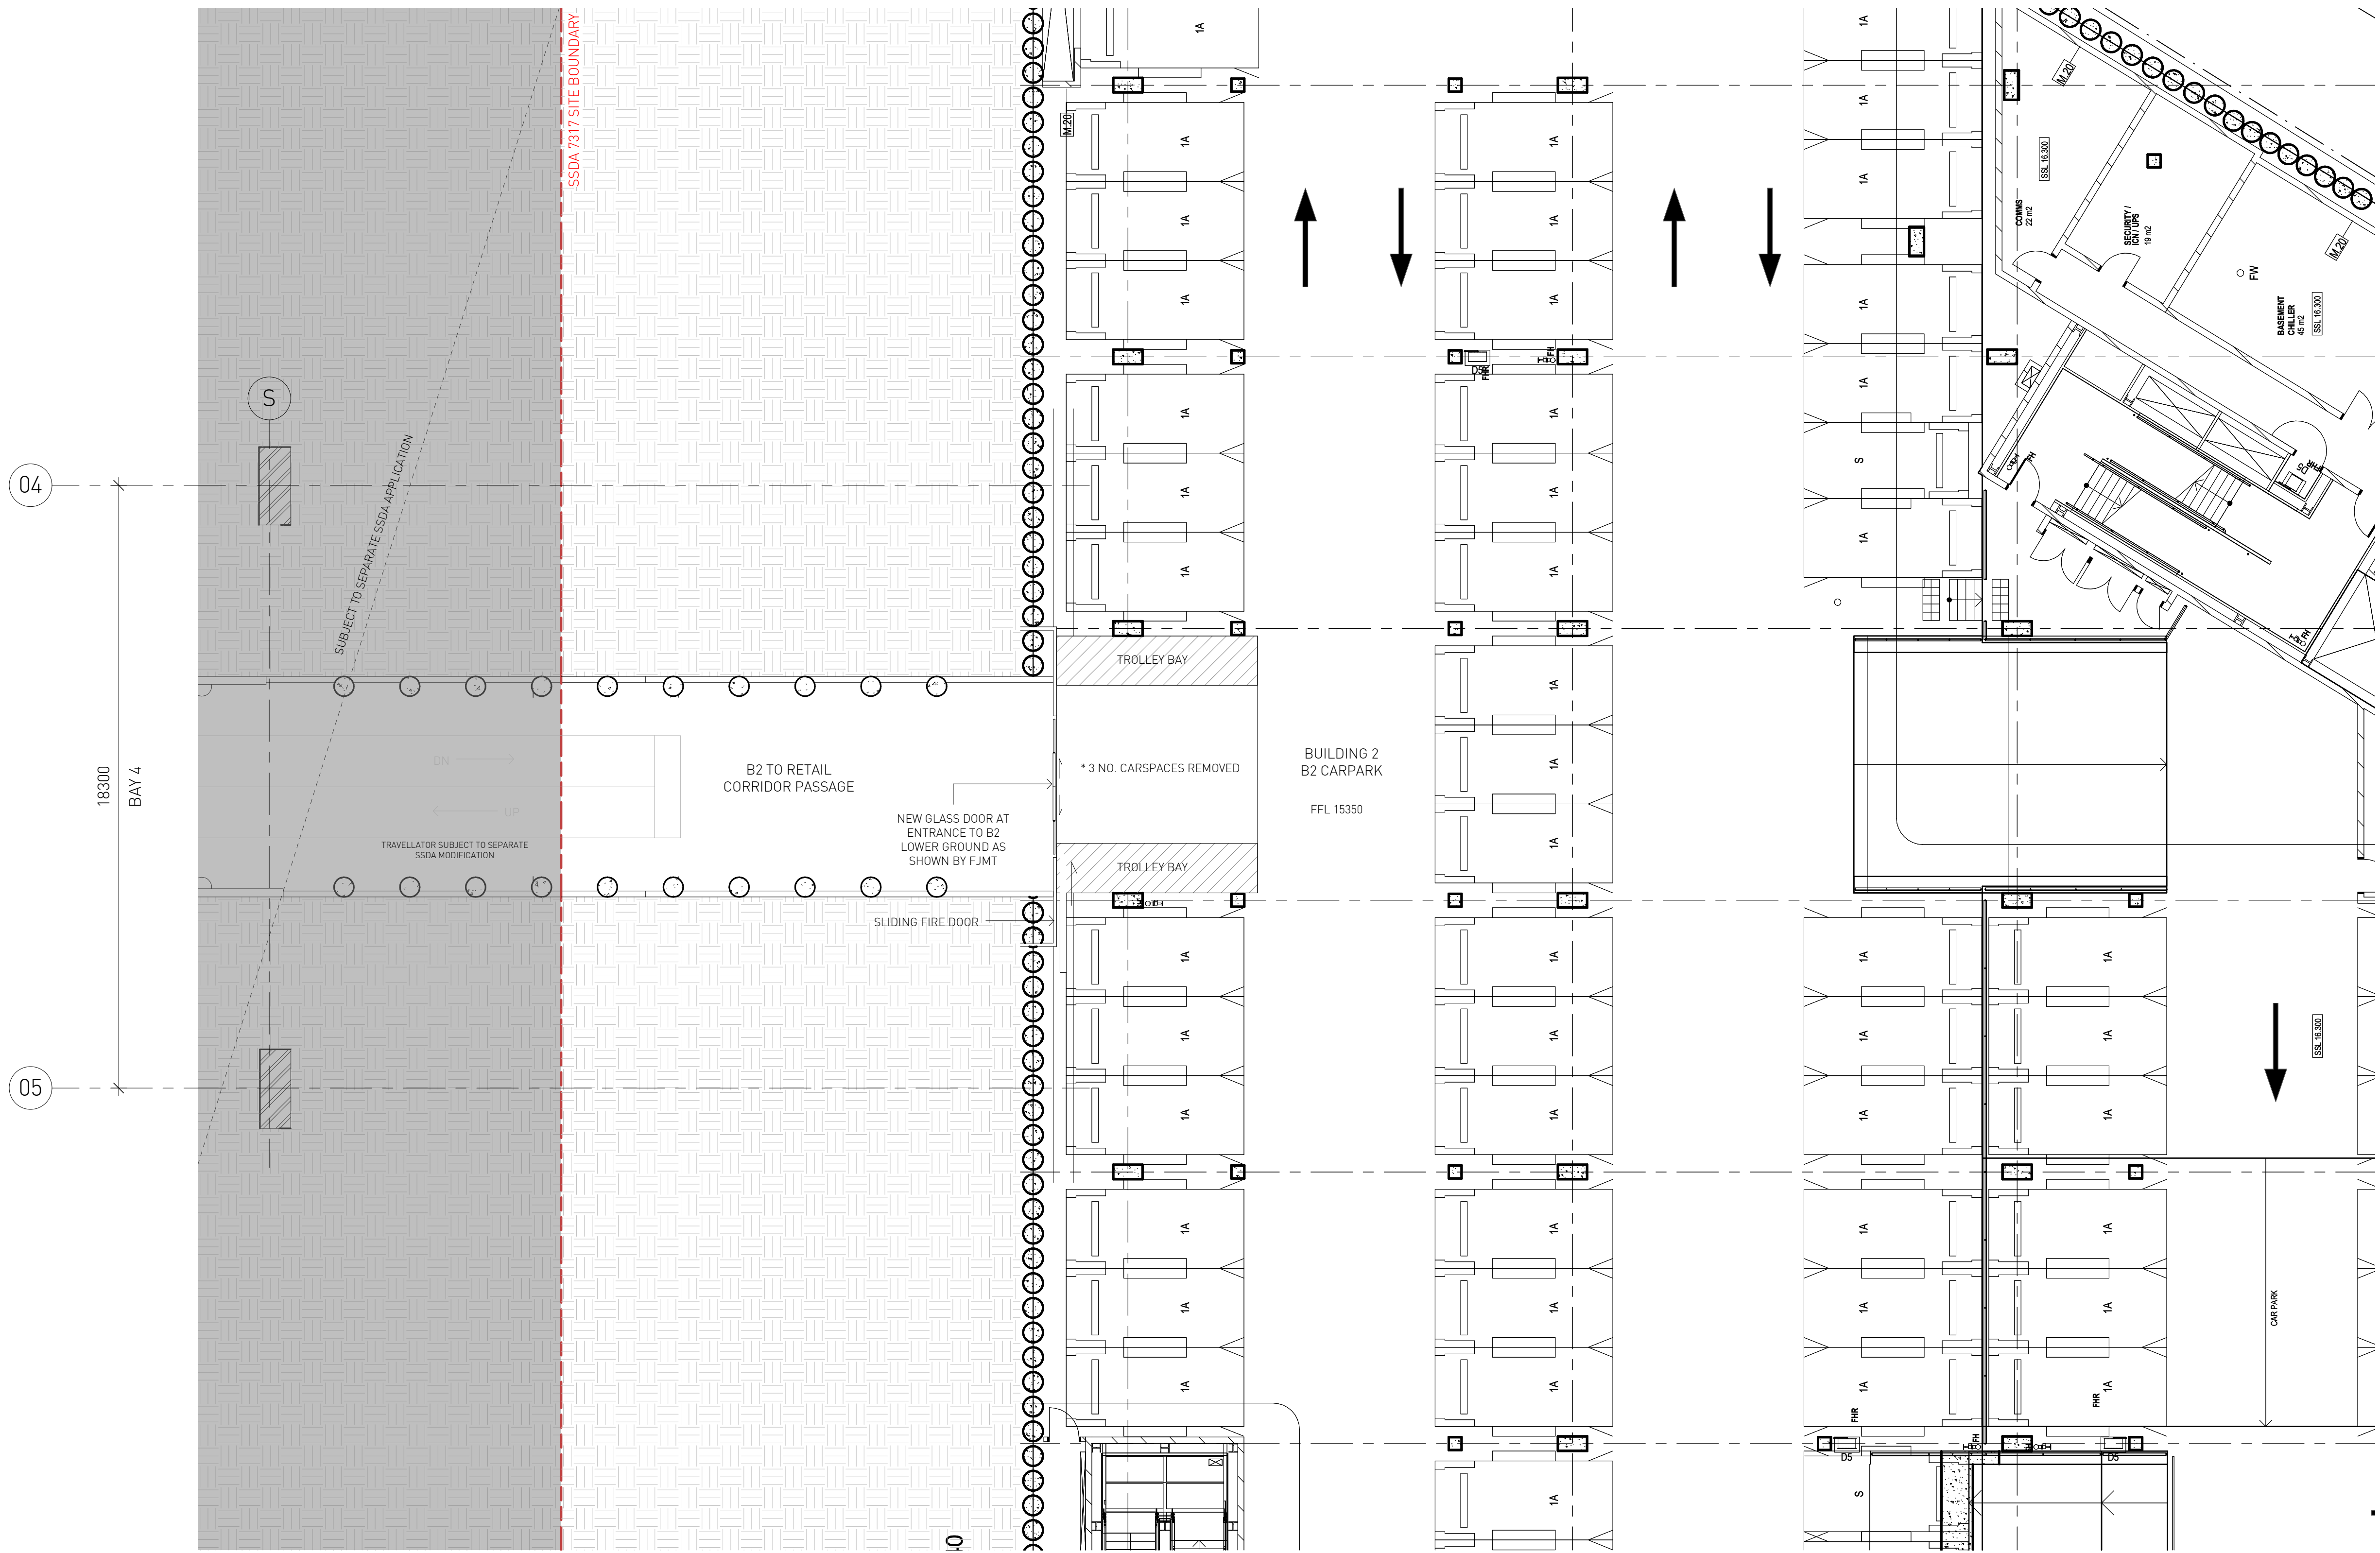

1 TRAVELATOR LINK TO B2 - PLAN  
1 : 100

Architect  
**SISSONS ARCHITECTS**  
Studio 5, 81 Alexander St, Crows Nest, NSW 2065  
Tel. 02 9460 8002

NOTE: TRAVELATOR DETAILS ARE INDICATIVE ONLY.

Client  
MIRVAC

Project  
LOCOMOTIVE WORKSHOP  
2 Locomotive St, Eveleigh NSW 2015

Drawing Title  
BUILDING 2 - TRAVELATOR B2/B4 LINK

Scale  
1 : 100 @A1  
[Half Scale @ A3]

Rev Date  
12.09.17

North

Project No.  
16-002

Drawing No.  
SA-AR-DWG-BB-B4-0410

Rev  
A