


ZONE-A

REFER TO fjmt-AR-DWG-BB-B2-300LA

ZONE-B

REFER TO fjmt-AR-DWG-BB-B2-300LB

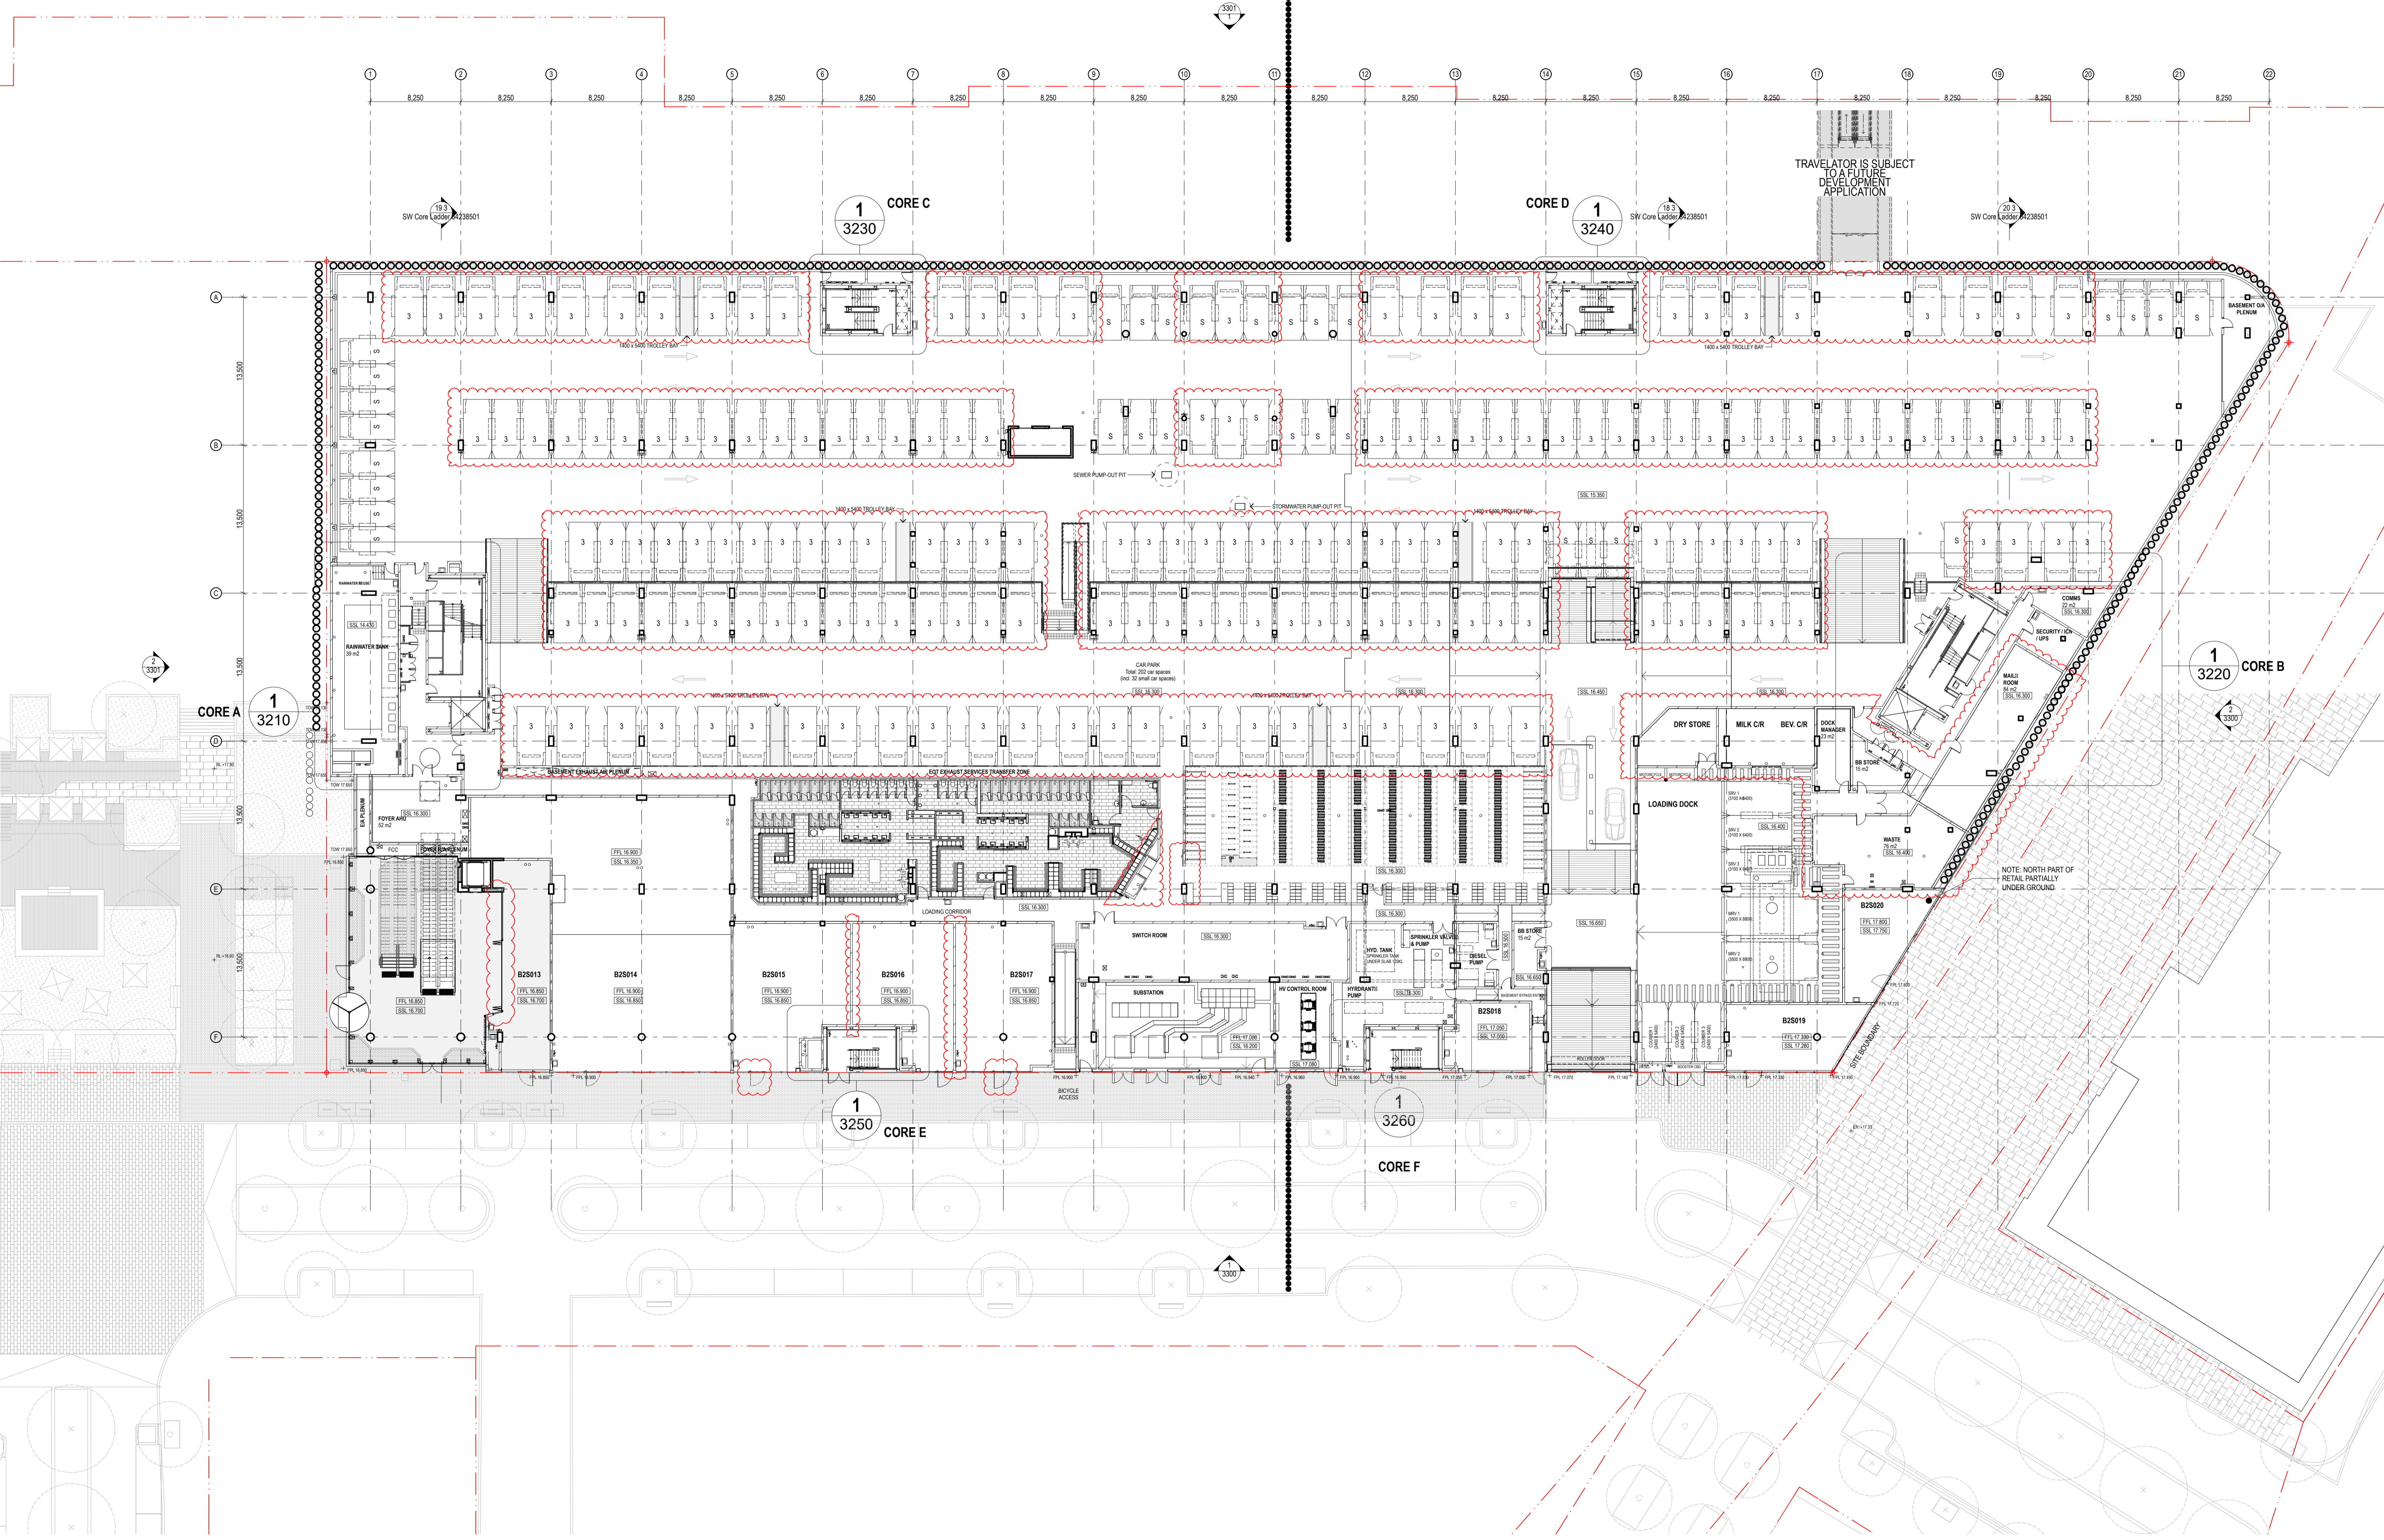

02	6/3/18	Issued for Approval	SD
01	8/2/18	Issued for Information	SD
00	04/18	Initial	SD

architects in association
fjmt + SISSONS

fjmt studio architects interior landscape urban community
sydney melbourne uk
Level 5, 70 King Street + 61 2 9251 7077 w fjmtstudio.com

project
AUSTRALIAN TECHNOLOGY PARK - BUILDING 2
Lot 8, 9 & 12 at ATP, Eveleigh
Sydney NSW 2015

title
General Arrangement Plans 1:250
Lower Ground

scale 1:250 @ B1 first issued 8/2/18
project code sheet no. revision
MVATP fjmt-AR-DWG-BB-B2-300L-R 02

For Approval