



**GENERAL NOTES**  
ALL DIMENSIONS AND EXISTING CONDITIONS SHALL BE  
CHECKED AND VERIFIED BY THE CONTRACTOR  
BEFORE PROCEEDING WITH THE WORK  
ALL LEVELS RELATIVE TO AUSTRALIAN HEIGHT DATUM  
DO NOT SCALE DRAWINGS  
USE FIGURED DIMENSIONS ONLY

Legend

BS-1 Balustrade System - Type 1  
BS-3 Balustrade System - Type 3


Refer Specification fjm-AR-SPC-BB-B1-0552 Metalwork -  
Fabricated for full list of Balustrade Types including Pricing  
Options to be provided.

**NOTE: BALUSTRADE DESIGN  
(INCLUDING SIZING OF POSTS,  
CLEATS) SUBJECT TO INPUT FROM  
STRUCTURAL ENGINEER AND  
BALUSTRADE SUBCONTRACTOR**

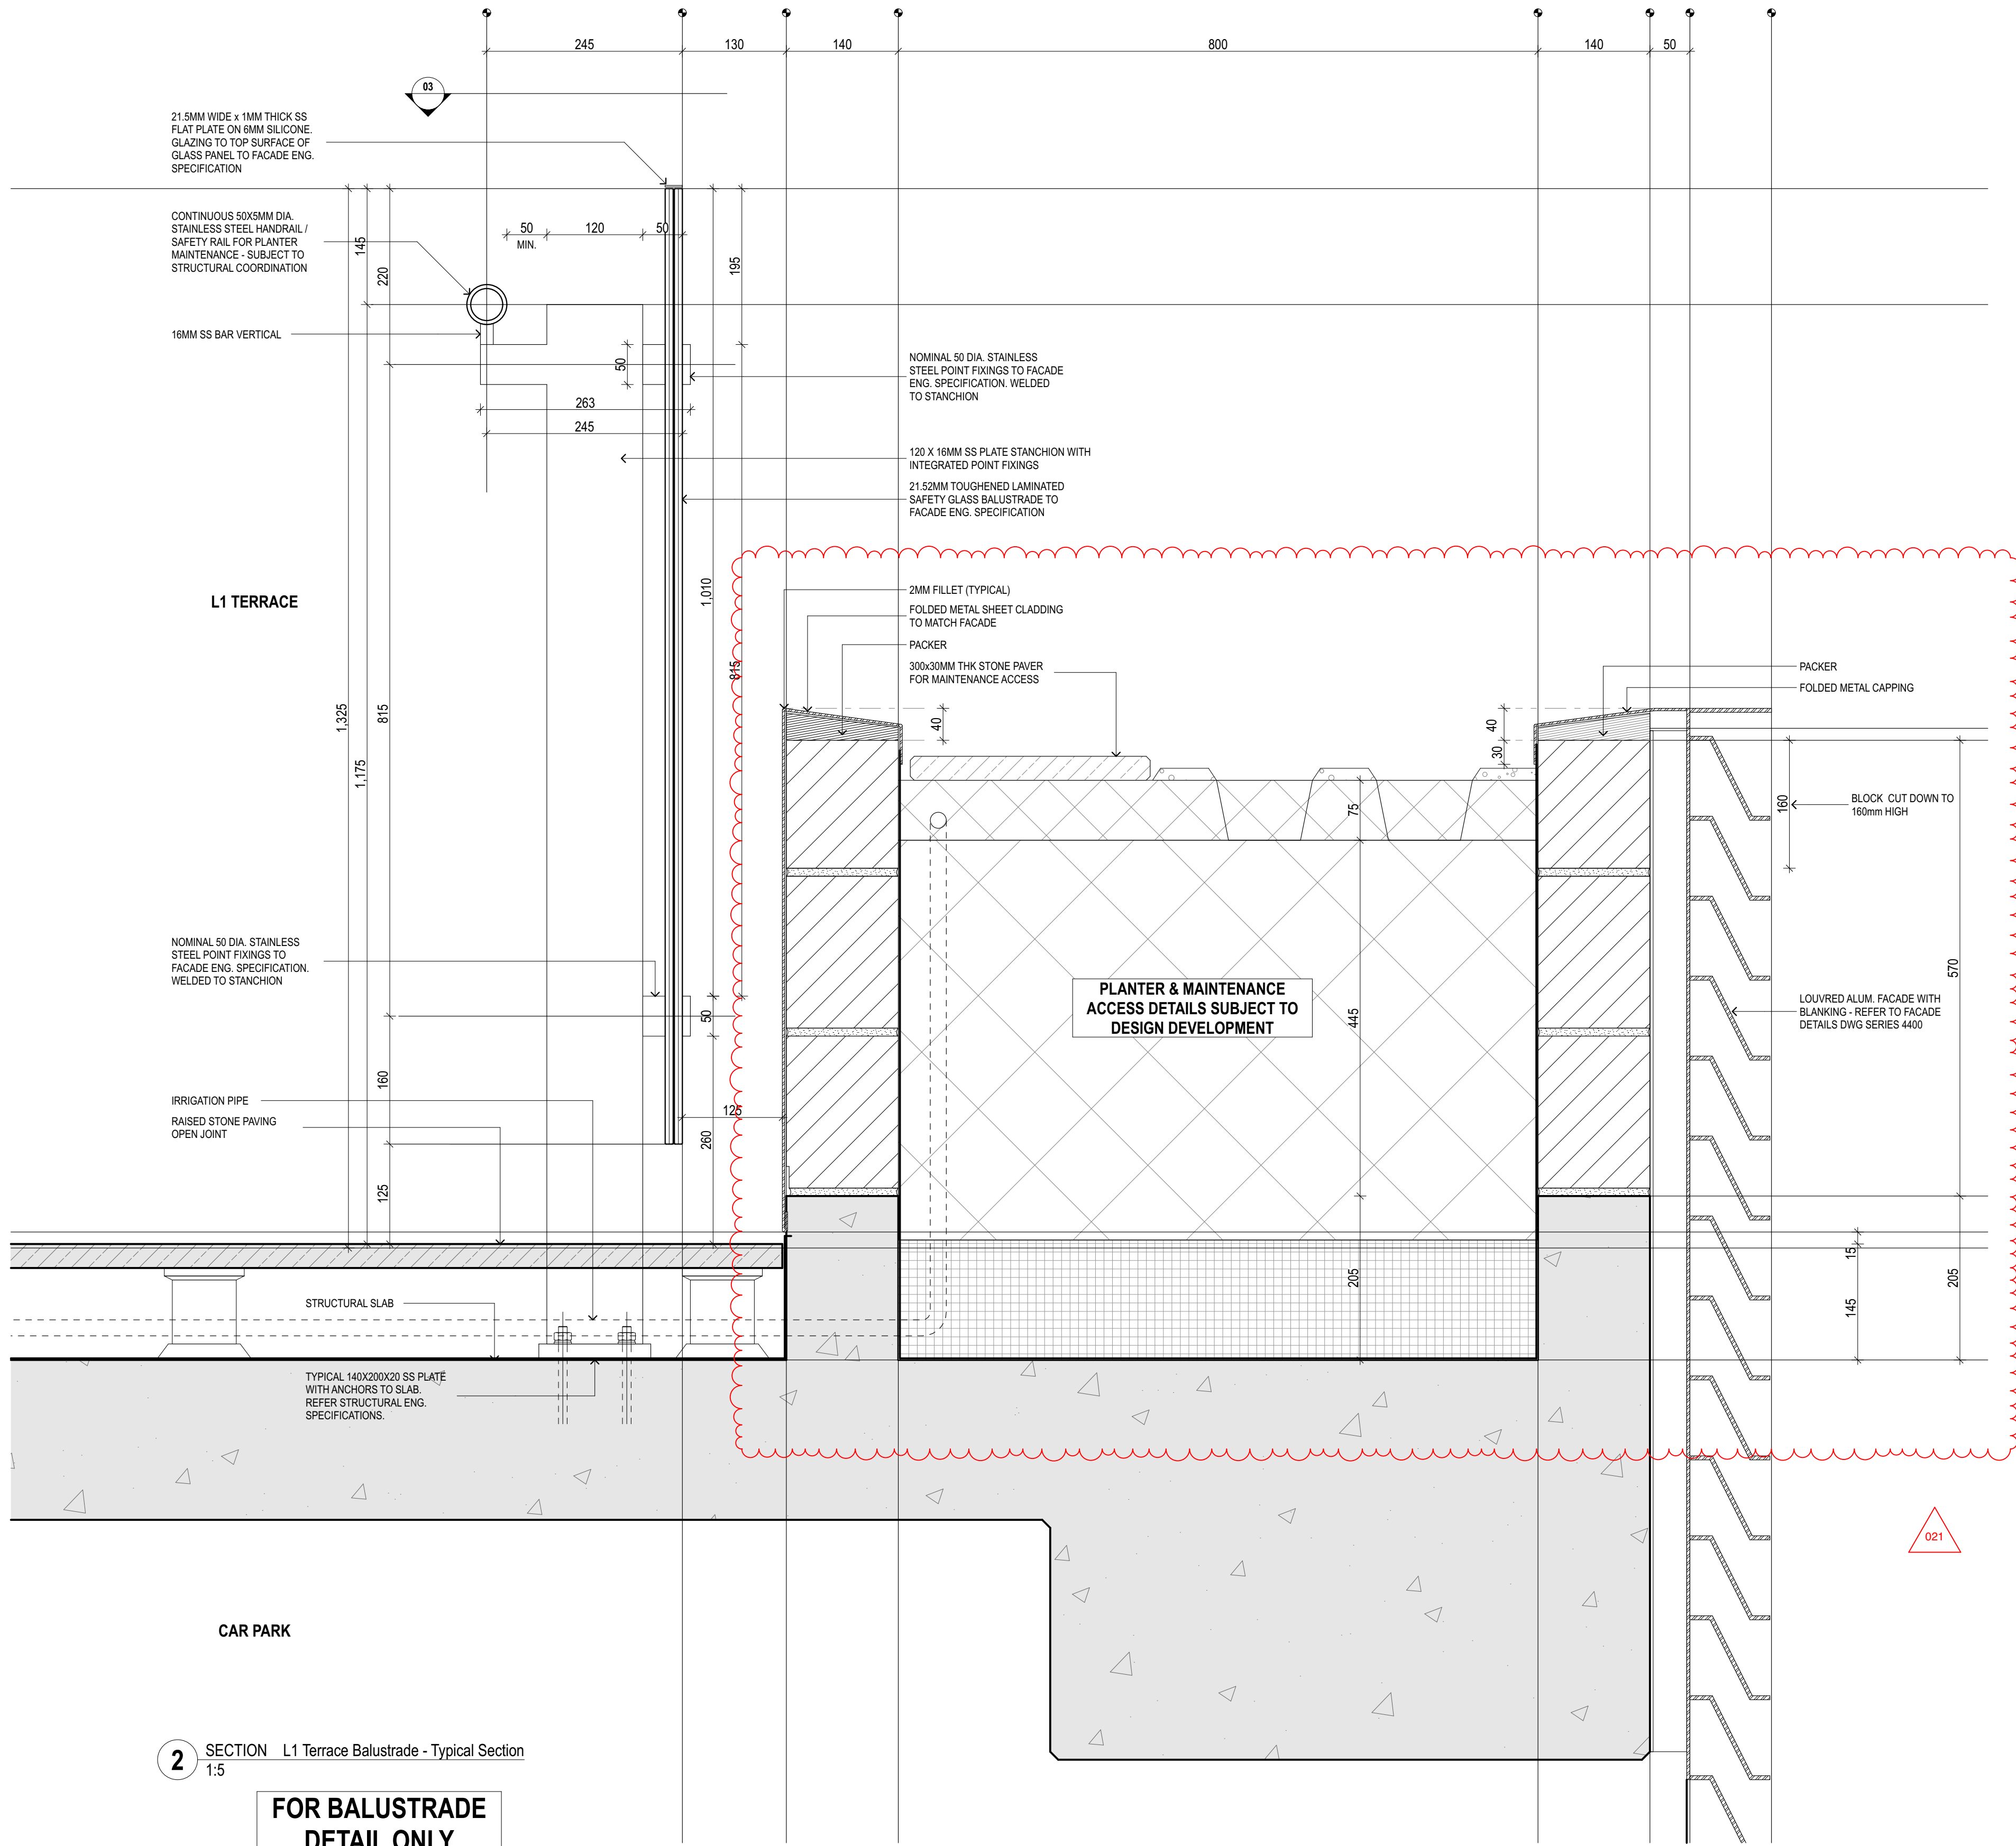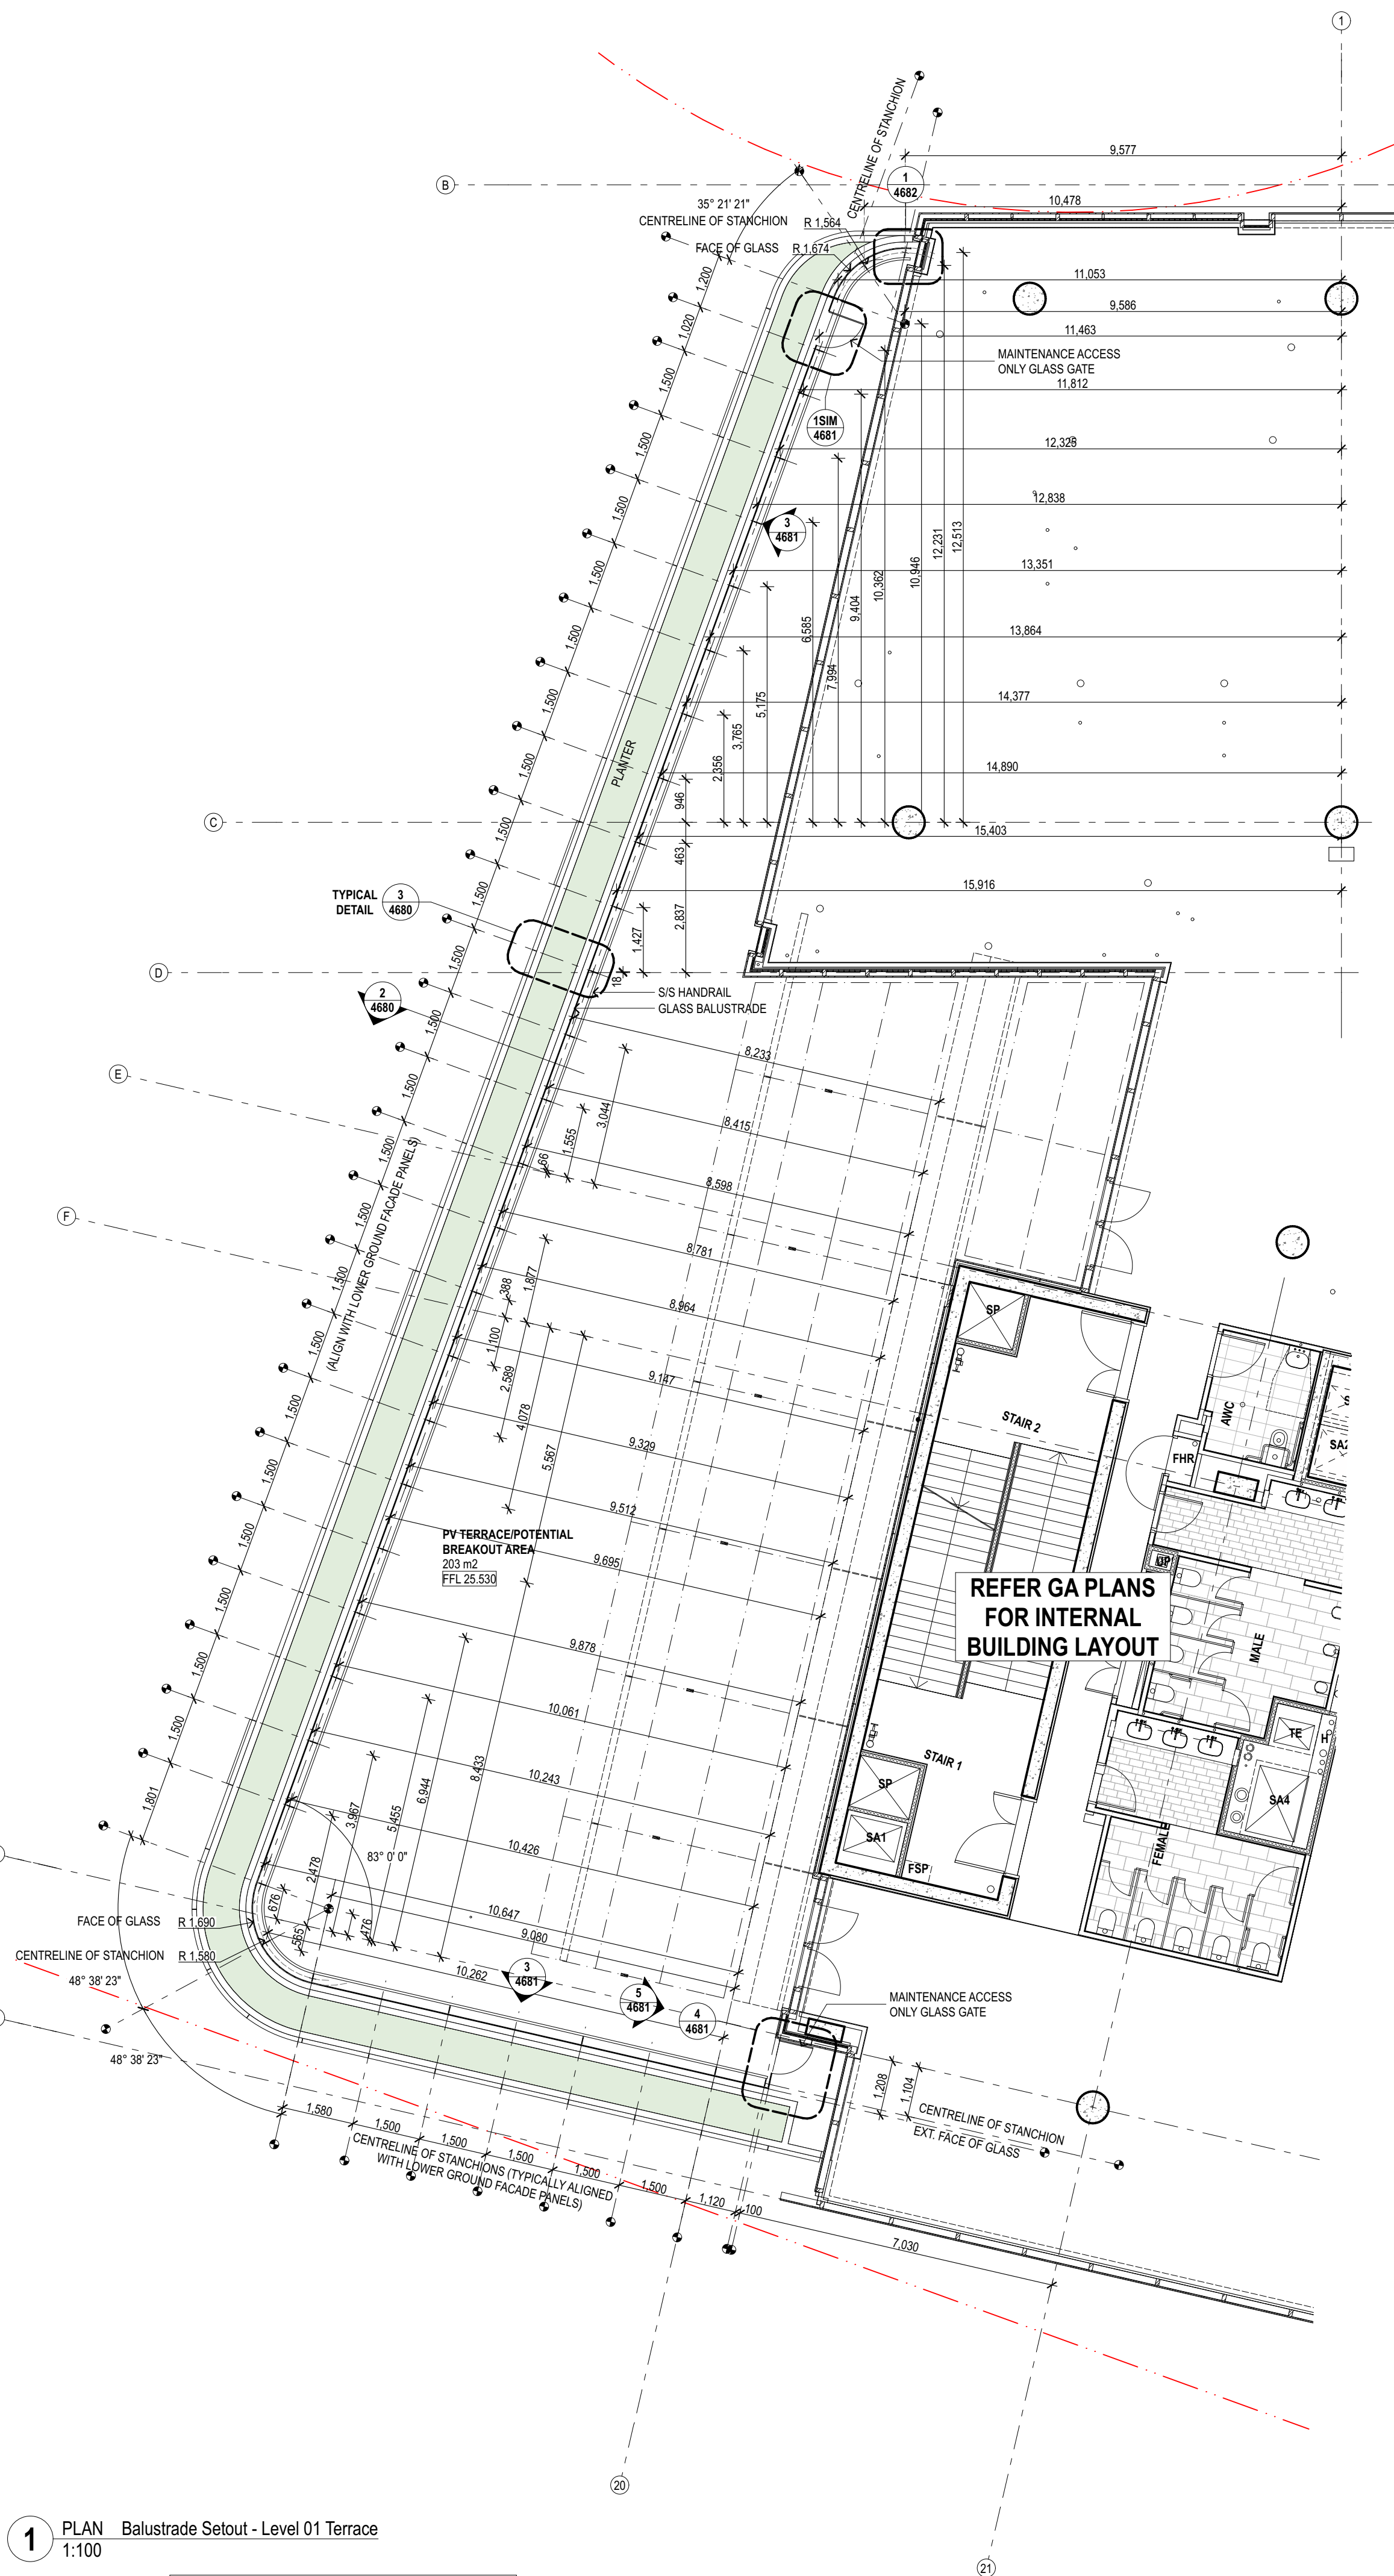

2 SECTION L1 Terrace Balustrade - Typical Section  
1:5

**FOR BALUSTRADE  
DETAIL ONLY**

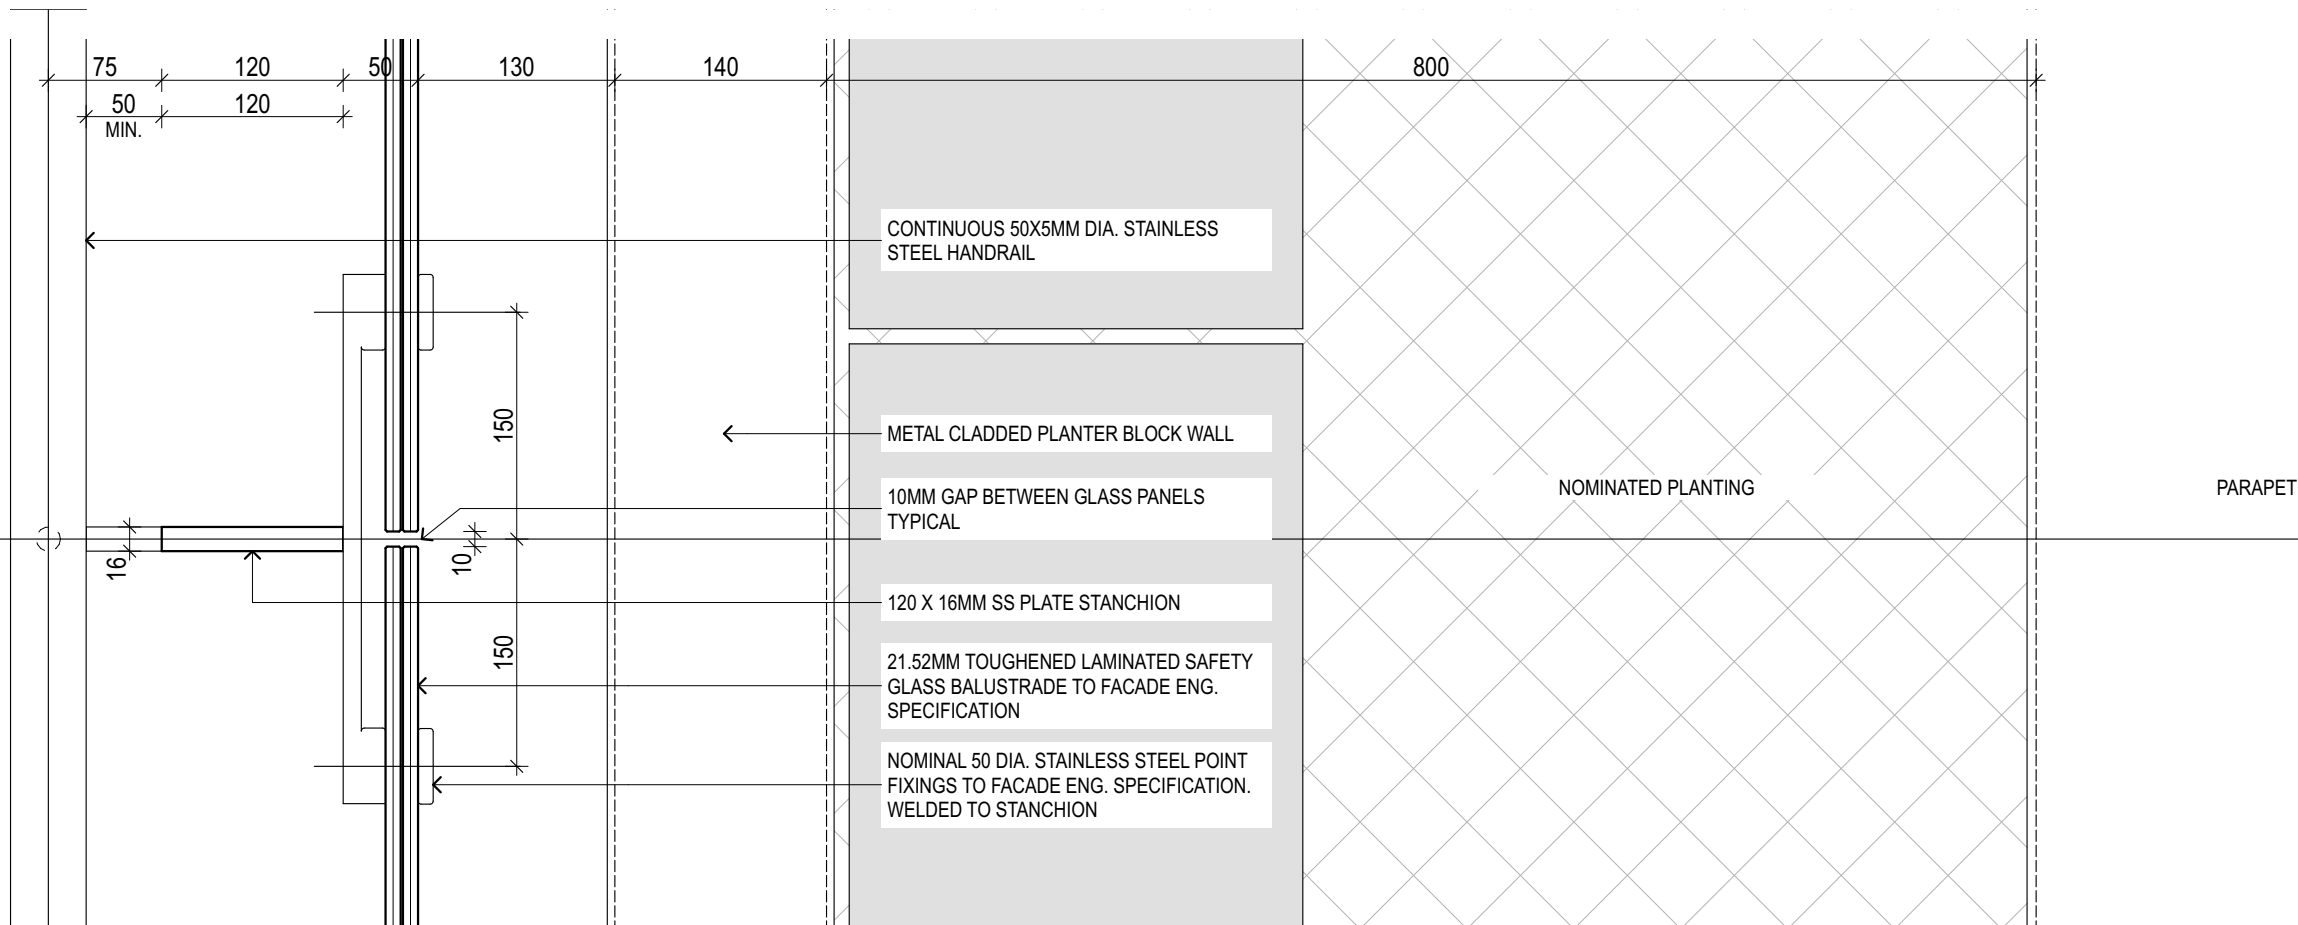

3 PLAN L1 Terrace Balustrade - Typical Stanchion Detail  
1:5

**FOR BALUSTRADE  
DETAIL ONLY**

**Issued for Construction**

02	15/10/17	L1 Terrace blockwork setout	021	Blockwork setout	PD
01	16/05/17	Balustrade R/C			PD
C	16/05/17	Issued for Tender			DMA
B	16/05/17	Issued for Tender			DMA
A	21/02/17	Issued for Balustrade Tender			HF
rev	date	name			by
					chk

**fjmt + SISSONS**

**fjmt studio** architecture interiors landscape urban community  
sydney melbourne uk  
Level 6, 70 King Street • +61 2 9251 7077 • [www.fjmtstudio.com](http://www.fjmtstudio.com)

project  
**AUSTRALIAN TECHNOLOGY PARK - BUILDING 1**  
Lot 8, 9 & 12 at ATP Eveleigh  
Sydney NSW 2015

title  
**Balustrades and Stairs  
L1 Terrace Balustrade Setout & Details**

scale first issued 21/02/17

project code sheet no. revision

MVATP fjmt-AR-DWG-BB-B1-4680 02