


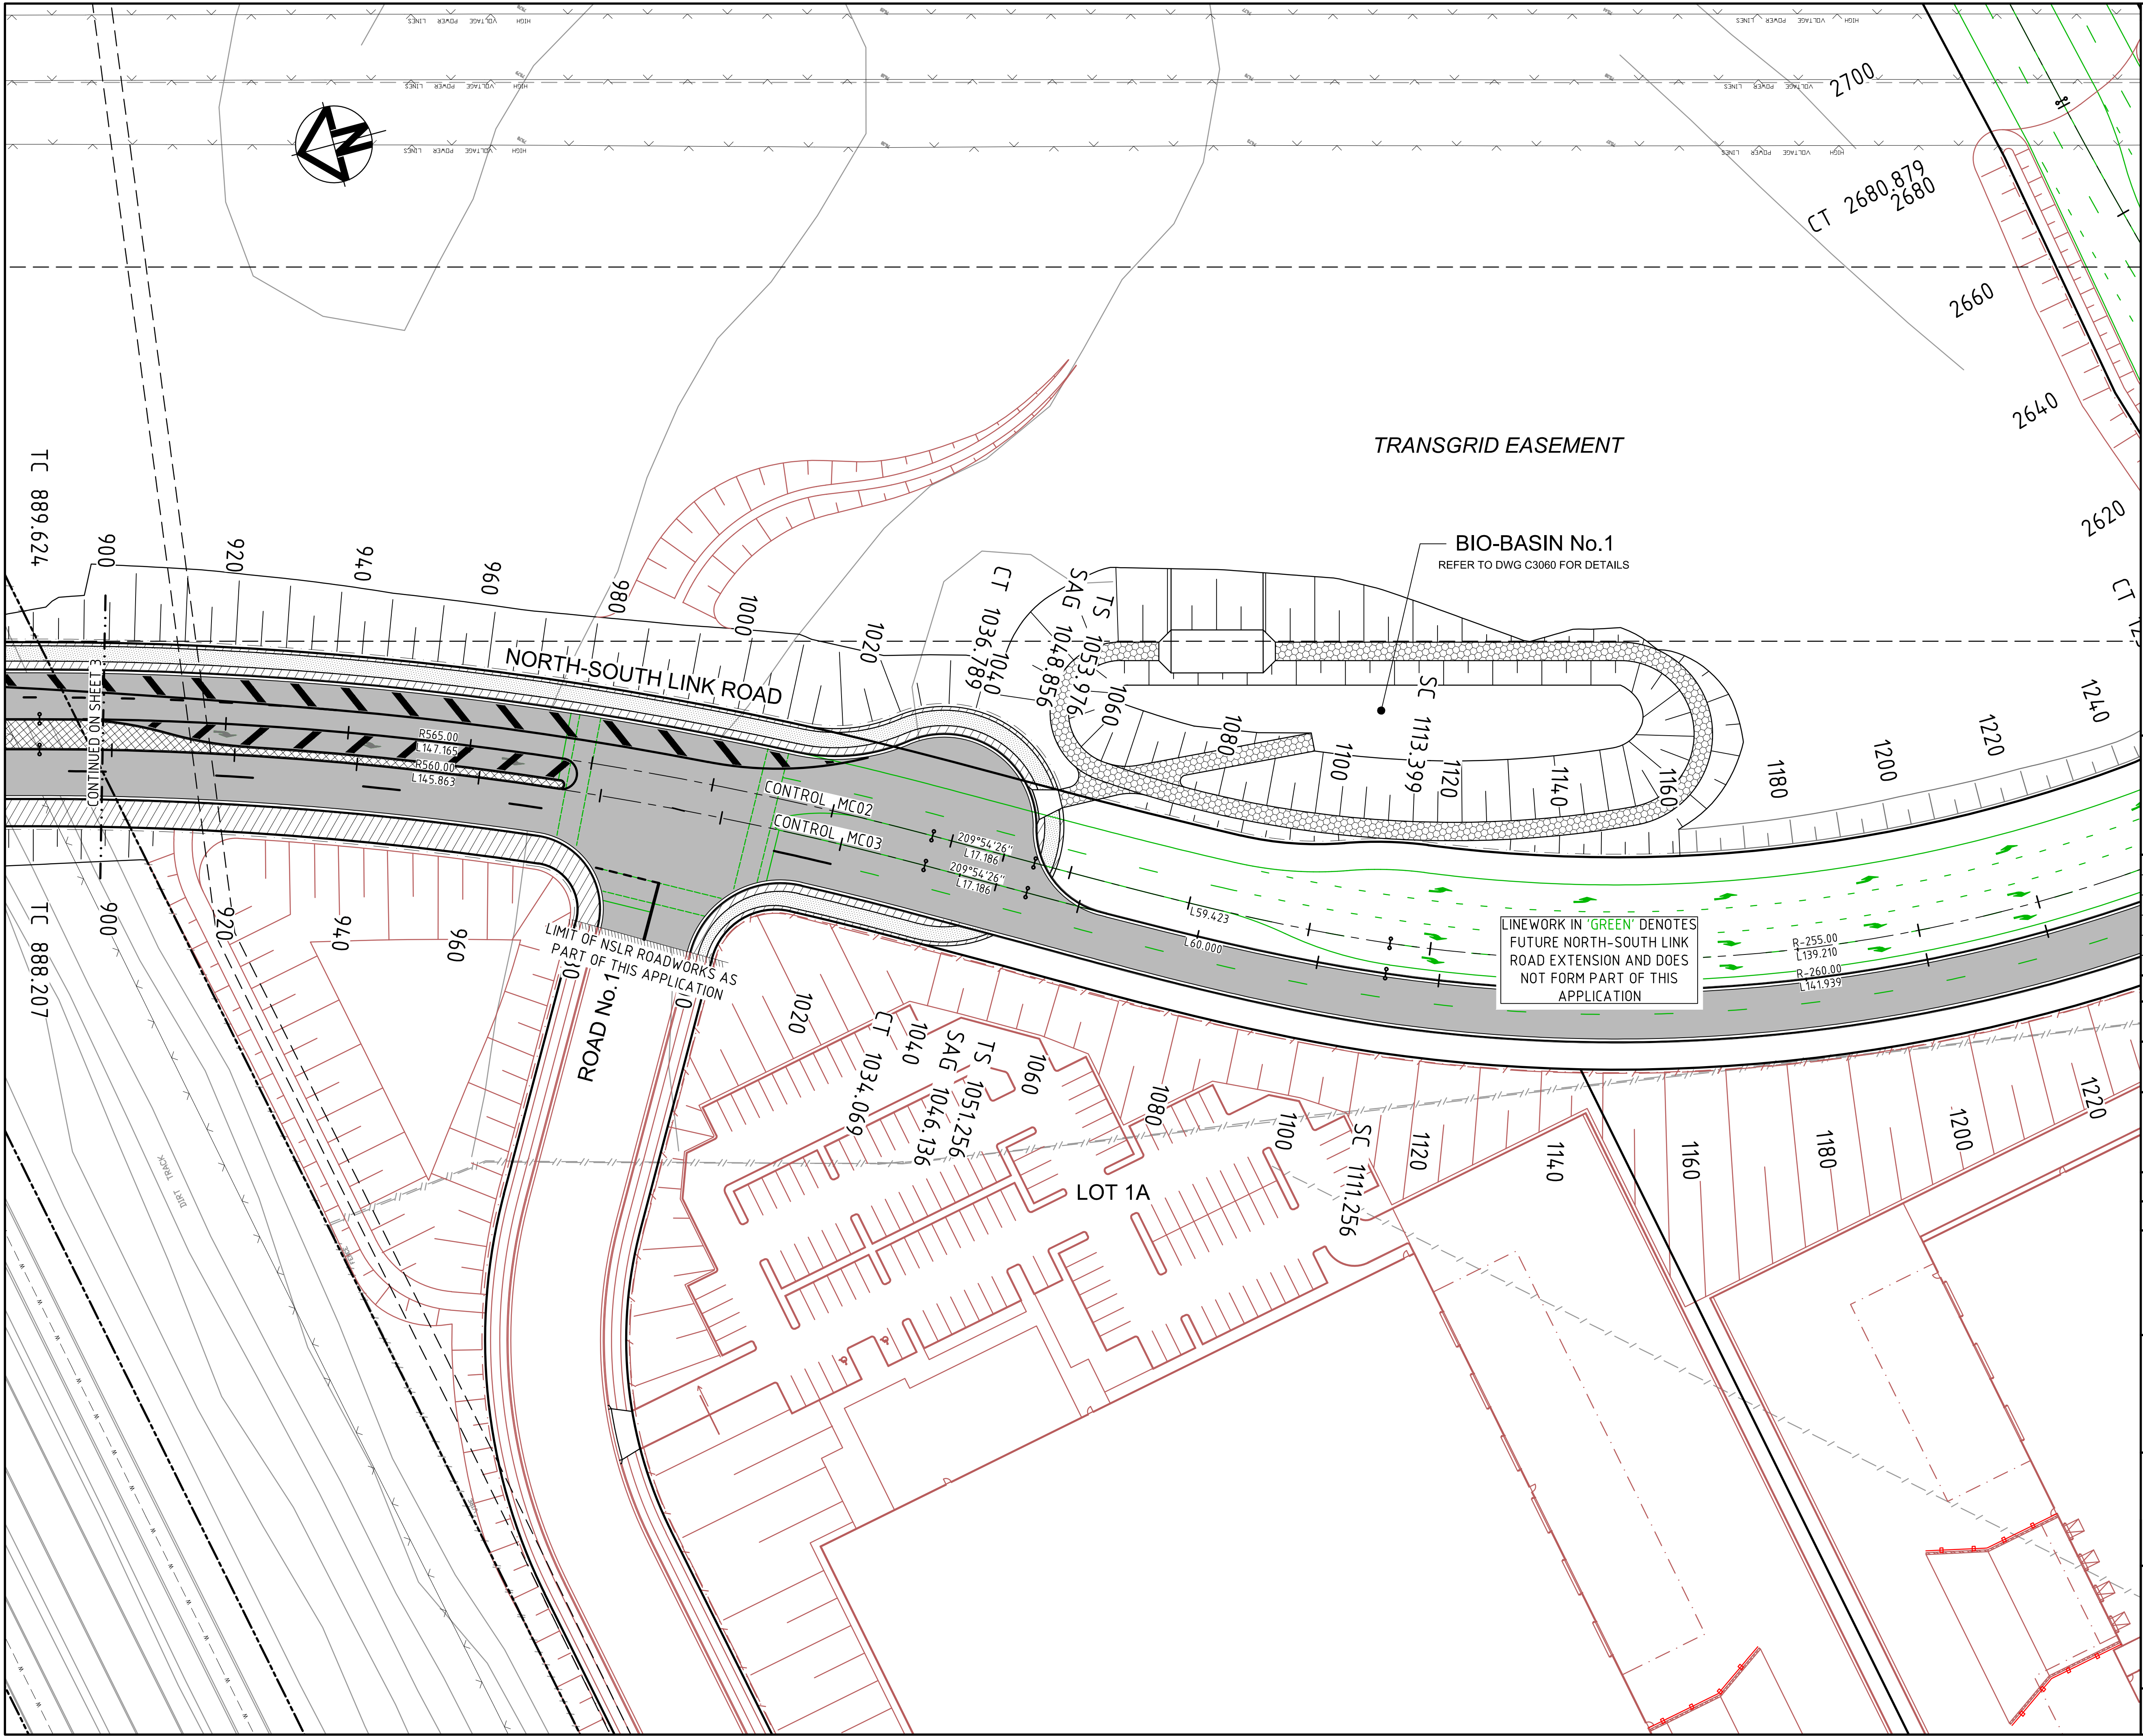

LEGEND

- PROPOSED FLEXIBLE ROAD PAVEMENT IN ACCORDANCE WITH RMS GUIDELINES AND SPECIFICATIONS
- PROPOSED CONCRETE FOOTPATH
- PROPOSED CONCRETE MEDIAN
- 3.0m WIDE ACCESS TRACK (UNSEALED LIGHT-DUTY PAVEMENT)
- LANDSCAPED MEDIAN
- PROPOSED BRIDGE DECK REFER DWG C3040 FOR DETAILS
- LANDSCAPED VERGE

Bar Scales

0 10 20 30 40


1: 500 @ A1 1: 1000 @ A3

B	RE-ISSUED FOR SSD APPROVAL	25-11-16
A	ISSUED FOR SSD APPROVAL	8-6-16
P1	ISSUED FOR DRAFT REVIEW	8-4-16

Issue	Description	Date

THIS DRAWING CANNOT BE COPIED OR REPRODUCED IN ANY FORM OR USED FOR ANY OTHER PURPOSE OTHER THAN THAT ORIGINALLY INTENDED WITHOUT THE WRITTEN PERMISSION OF AT&L

Status		FOR APPROVAL		A1	
NOT TO BE USED FOR CONSTRUCTION					
Scales		15-272-C3073.dwg			
1 : 500	Drawn	MM			
	Designed	MM			
Height Datum	AHD	Checked	AM		
Grid	MGA	Approved	AM		
Client					
Civil Engineers and Project Managers					
		Level 7, 153 Walker Street North Sydney NSW 2060 ABN 96 130 882 405 Tel: 02 9439 1777 Fax: 02 9923 1055 www.atl.net.au info@atl.net.au			
Project					
PROPOSED INDUSTRIAL DEVELOPMENT OAKDALE WEST					
Title					
PAVEMENT PLAN SHEET 4 OF 4					
Drawing No.		Project No.		Issue	
15-272-C3073		15-272		B	

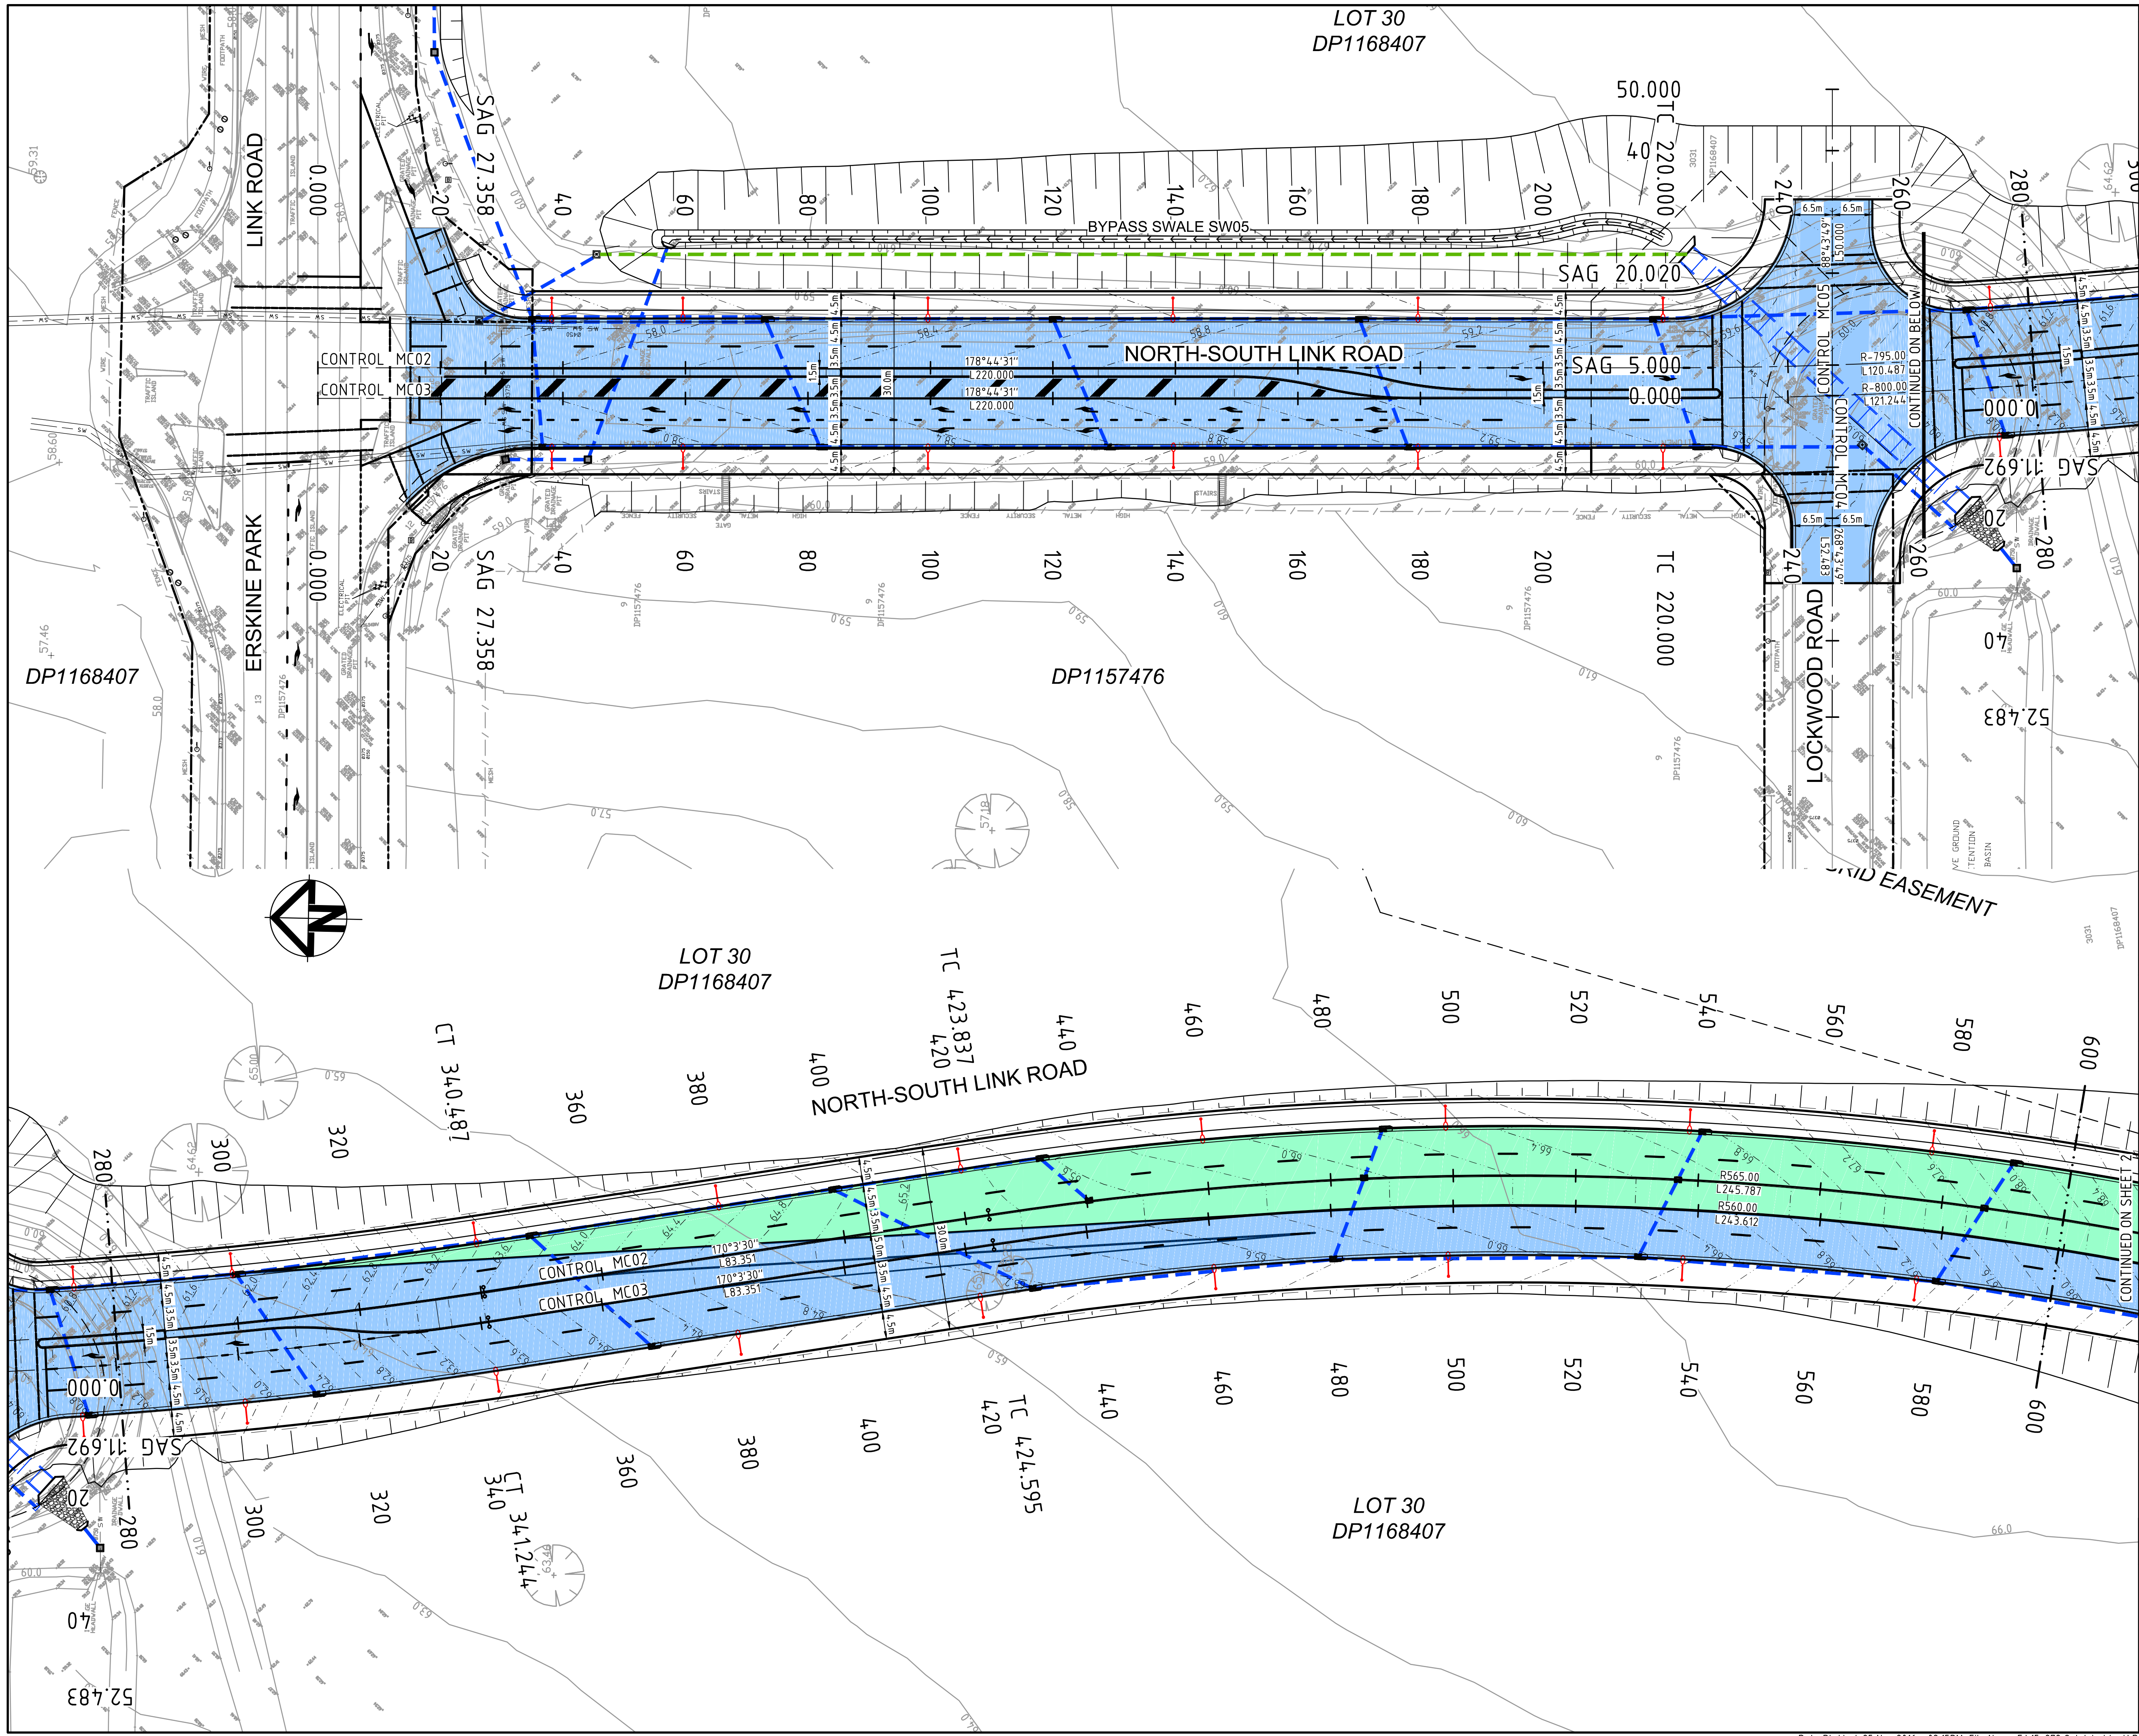


LEGEND

STAGE 1 PAVEMENT WORKS

BRIDGE CONSTRUCTED IN FULL FORM
ALL EARTHWORKS CONSTRUCTED IN FULL

STAGE 2 PAVEMENT WORKS

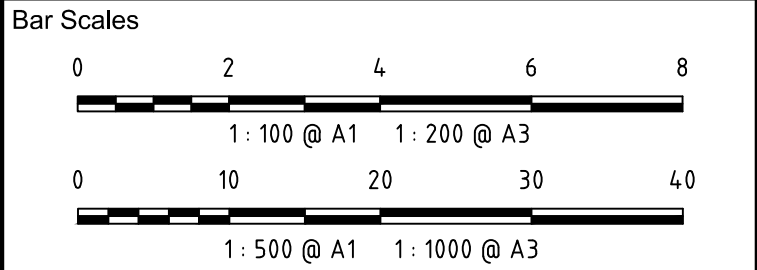

A	RE-ISSUED FOR SSD APPROVAL	25-11-16
---	----------------------------	----------

THIS DRAWING CANNOT BE COPIED OR REPRODUCED IN ANY FORM OR USED FOR ANY OTHER PURPOSE OTHER THAN THAT ORIGINALLY INTENDED WITHOUT THE WRITTEN PERMISSION OF AT&L

Status	FOR APPROVAL	A1
NOT TO BE USED FOR CONSTRUCTION		

Scales	15-272-C3080.dwg		
	1 : 500	Drawn	MM
		Designed	MM
	Height Datum	Checked	AM
Grid	MGA	Approved	AM



Civil Engineers and Project Managers

at&l

Level 7, 153 Walker Street
North Sydney NSW 2060
ABN 96 130 882 405
Tel: 02 9439 1777
Fax: 02 9923 1055
www.atl.net.au
info@atl.net.au


Project

PROPOSED INDUSTRIAL DEVELOPMENT OAKDALE WEST

Title


OPTIONAL STAGED CONSTRUCTION PLANS SHEET 1 OF 2

Drawing No.	Project No.	Issue
15-272-C3080	15-272	A

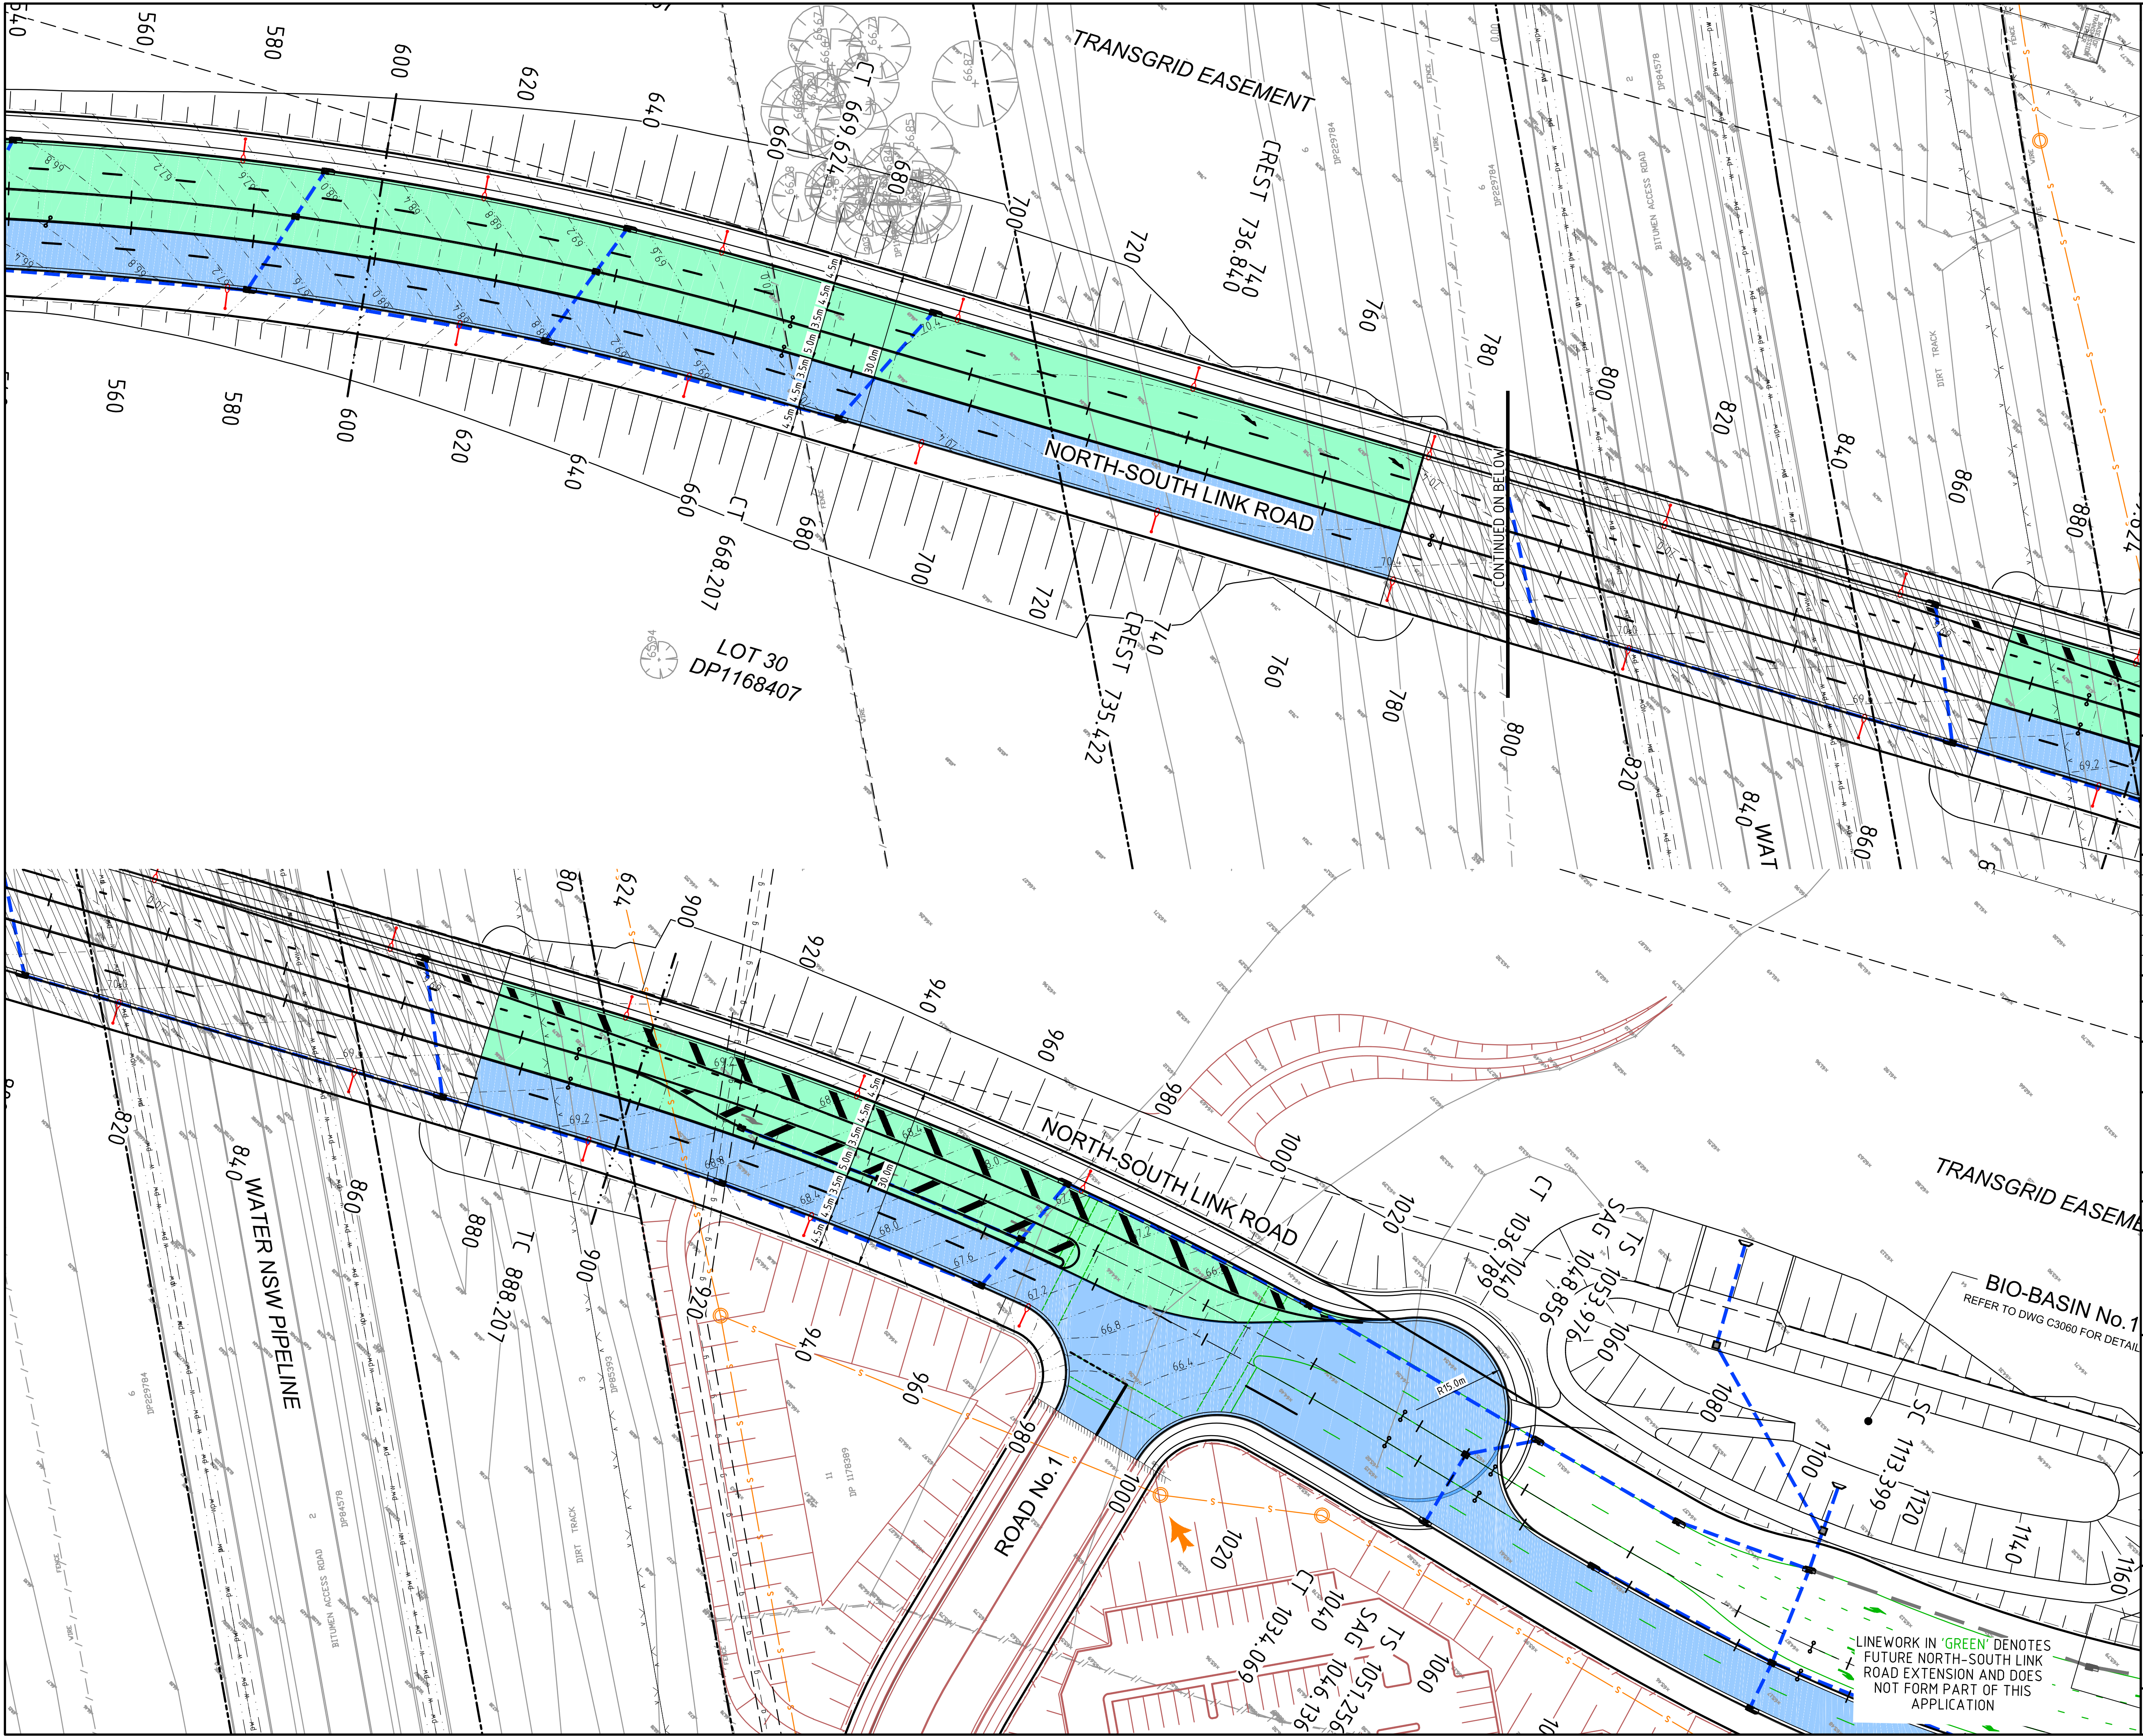

LEGEND

- STAGE 1 PAVEMENT WORKS
- BRIDGE CONSTRUCTED IN FULL FORM
- ALL EARTHWORKS CONSTRUCTED IN FULL
- STAGE 2 PAVEMENT WORKS

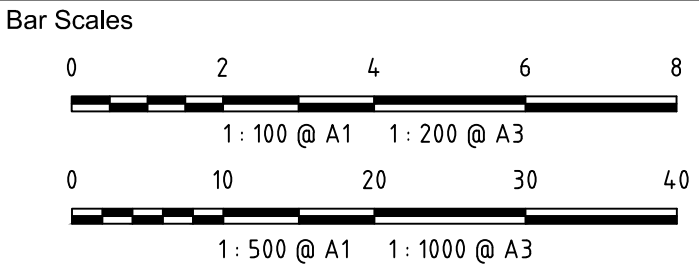

A	RE-ISSUED FOR SSD APPROVAL	25-11-16
---	----------------------------	----------

THIS DRAWING CANNOT BE COPIED OR REPRODUCED IN ANY FORM OR USED FOR ANY OTHER PURPOSE OTHER THAN THAT ORIGINALLY INTENDED WITHOUT THE WRITTEN PERMISSION OF AT&L

Status	FOR APPROVAL	A1
--------	--------------	----

Scales	1 : 500	15-272-C3081.dwg
Drawn	MM	
Designed	MM	
Height Datum	AHD	Checked AM
Grid	MGA	Approved AM



Civil Engineers and Project Managers

at&l

Level 7, 153 Walker Street
North Sydney NSW 2060
ABN 96 130 882 405
Tel: 02 9439 1777
Fax: 02 9923 1055
www.atl.net.au
info@atl.net.au

Project

PROPOSED INDUSTRIAL DEVELOPMENT OAKDALE WEST

Title

OPTIONAL STAGED CONSTRUCTION PLANS SHEET 2 OF 2

Drawing No.	Project No.	Issue
15-272-C3081	15-272	A