



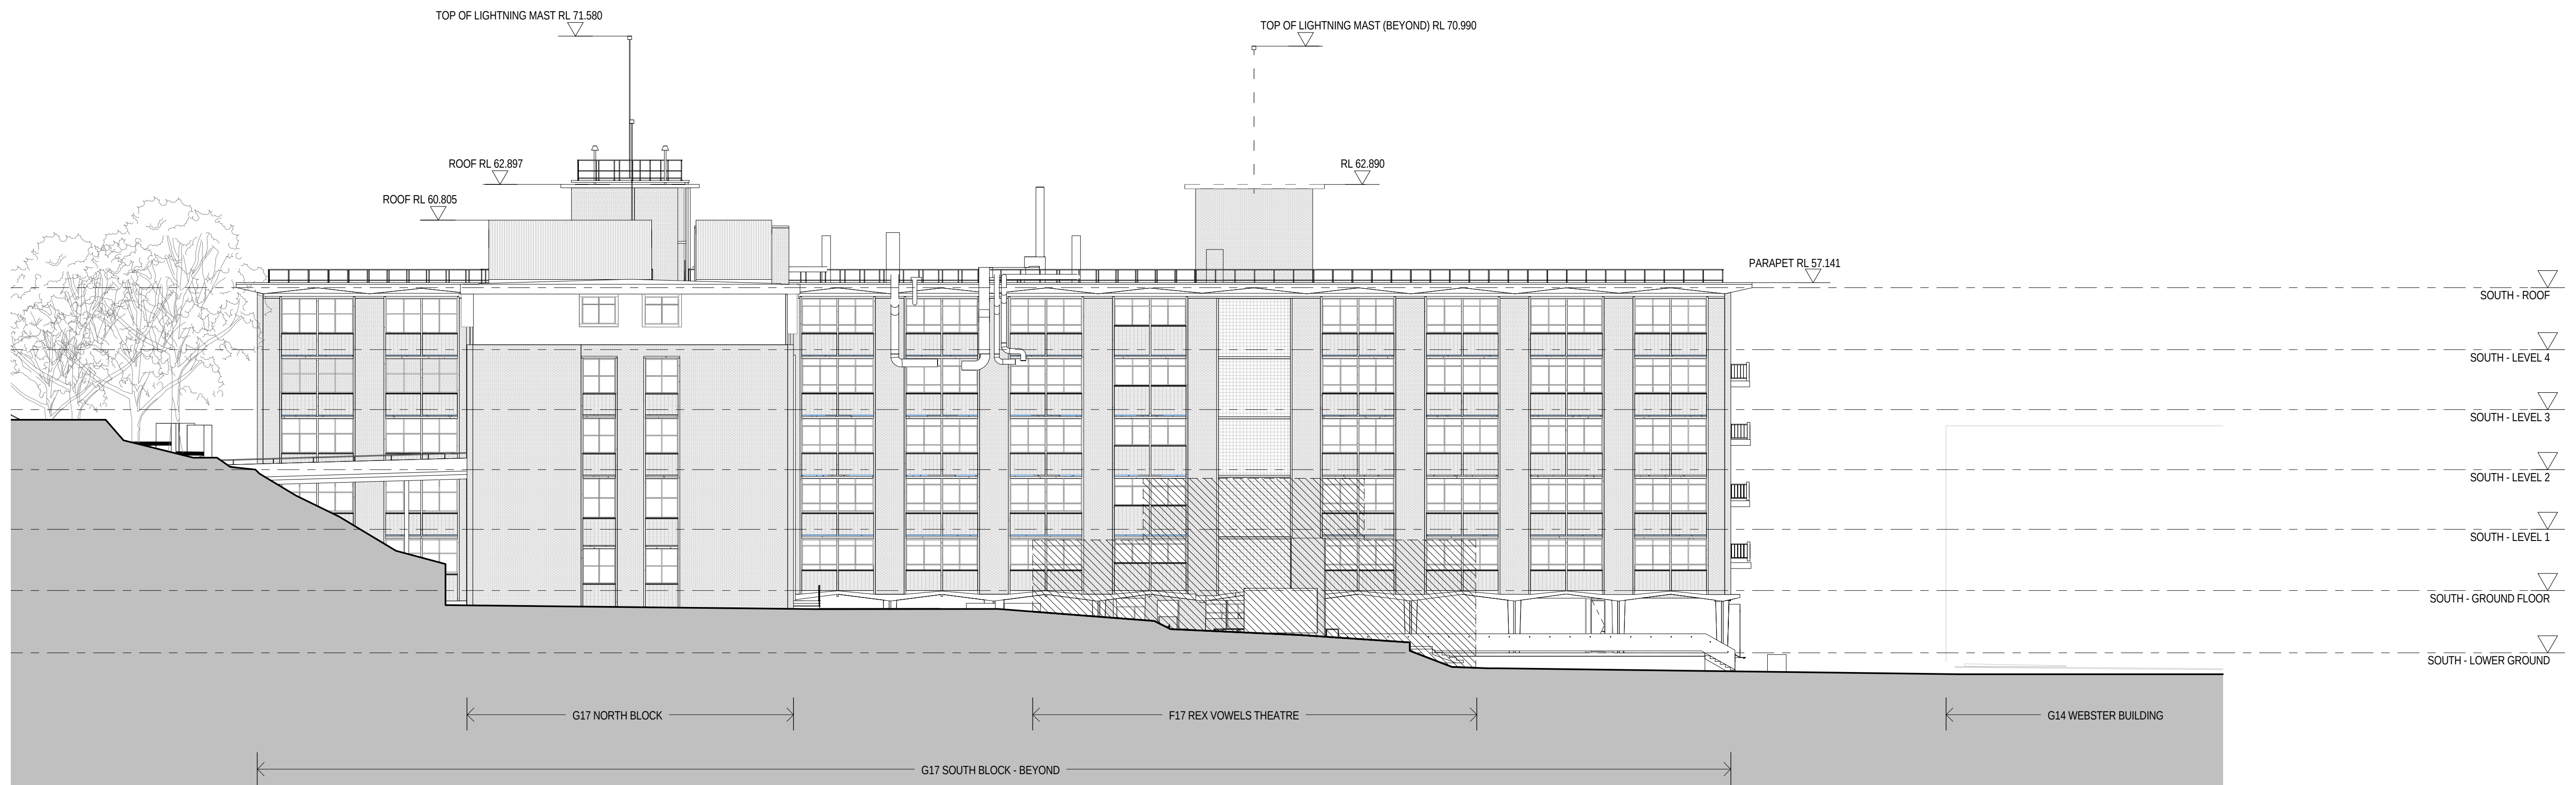

1 EXISTING - ELEVATION - NORTH
A_0201 1:200

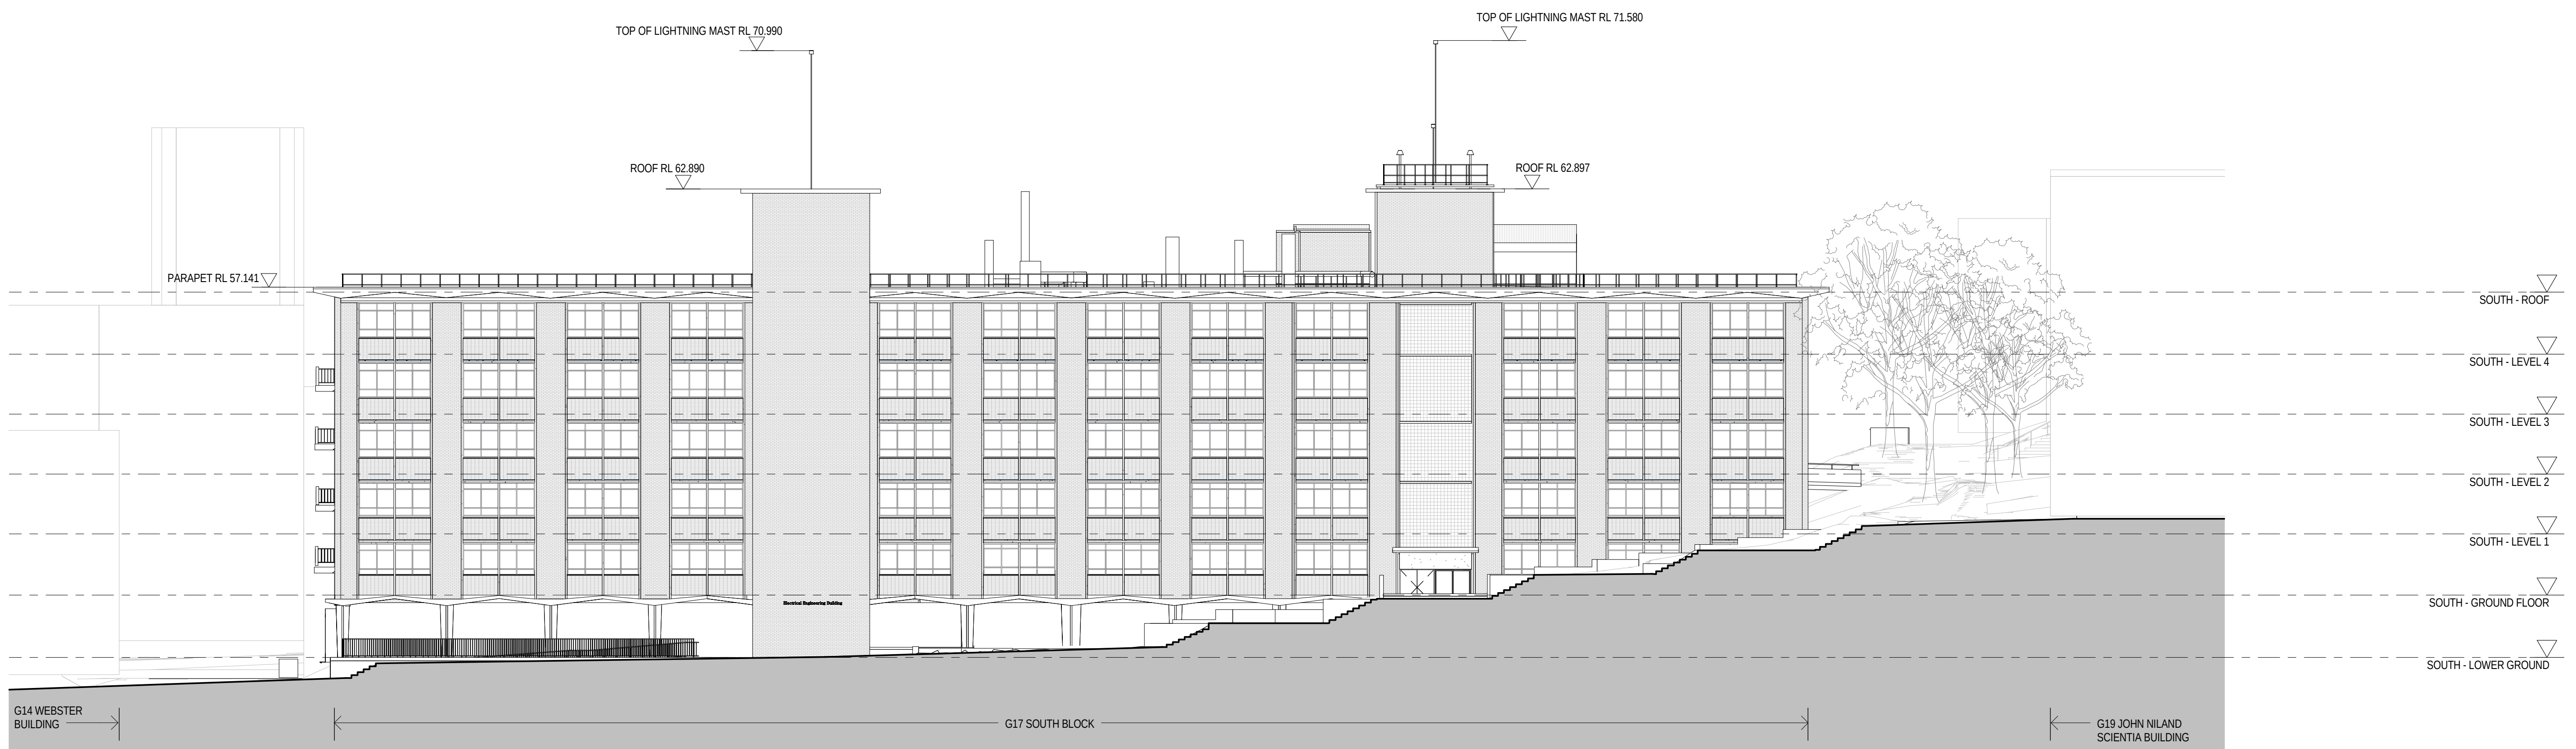


2 EXISTING - ELEVATION - SOUTH
A_0201 1:200

Revision	Date
A	15/12/2015
B	15/01/2016
C	04/02/2016

PRELIMINARY ISSUE
ISSUE FOR SSDA SUBMISSION
REVISED ISSUE FOR SSDA
SUBMISSION

Scale
1 : 200 @ B1

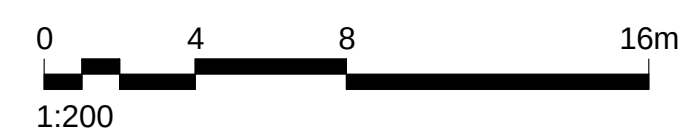

Client
UNSW Australia



Project Name
ELECTRICAL
BUILDING
CAPITAL
RENEWAL &
MODERNISATION
PROJECT

Drawing
DA_A_0208
EXISTING
CONDITIONS -
ELEVATIONS

HASSELL