


1 ELEVATION - NORTH  
A.1101 1:200


NOTES:  
FOR SACL HEIGHT PLANE REFER TO  
DIAGRAM IN APPENDIX C. ARCHITECTURAL  
AND LANDSCAPE DESIGN REPORT.

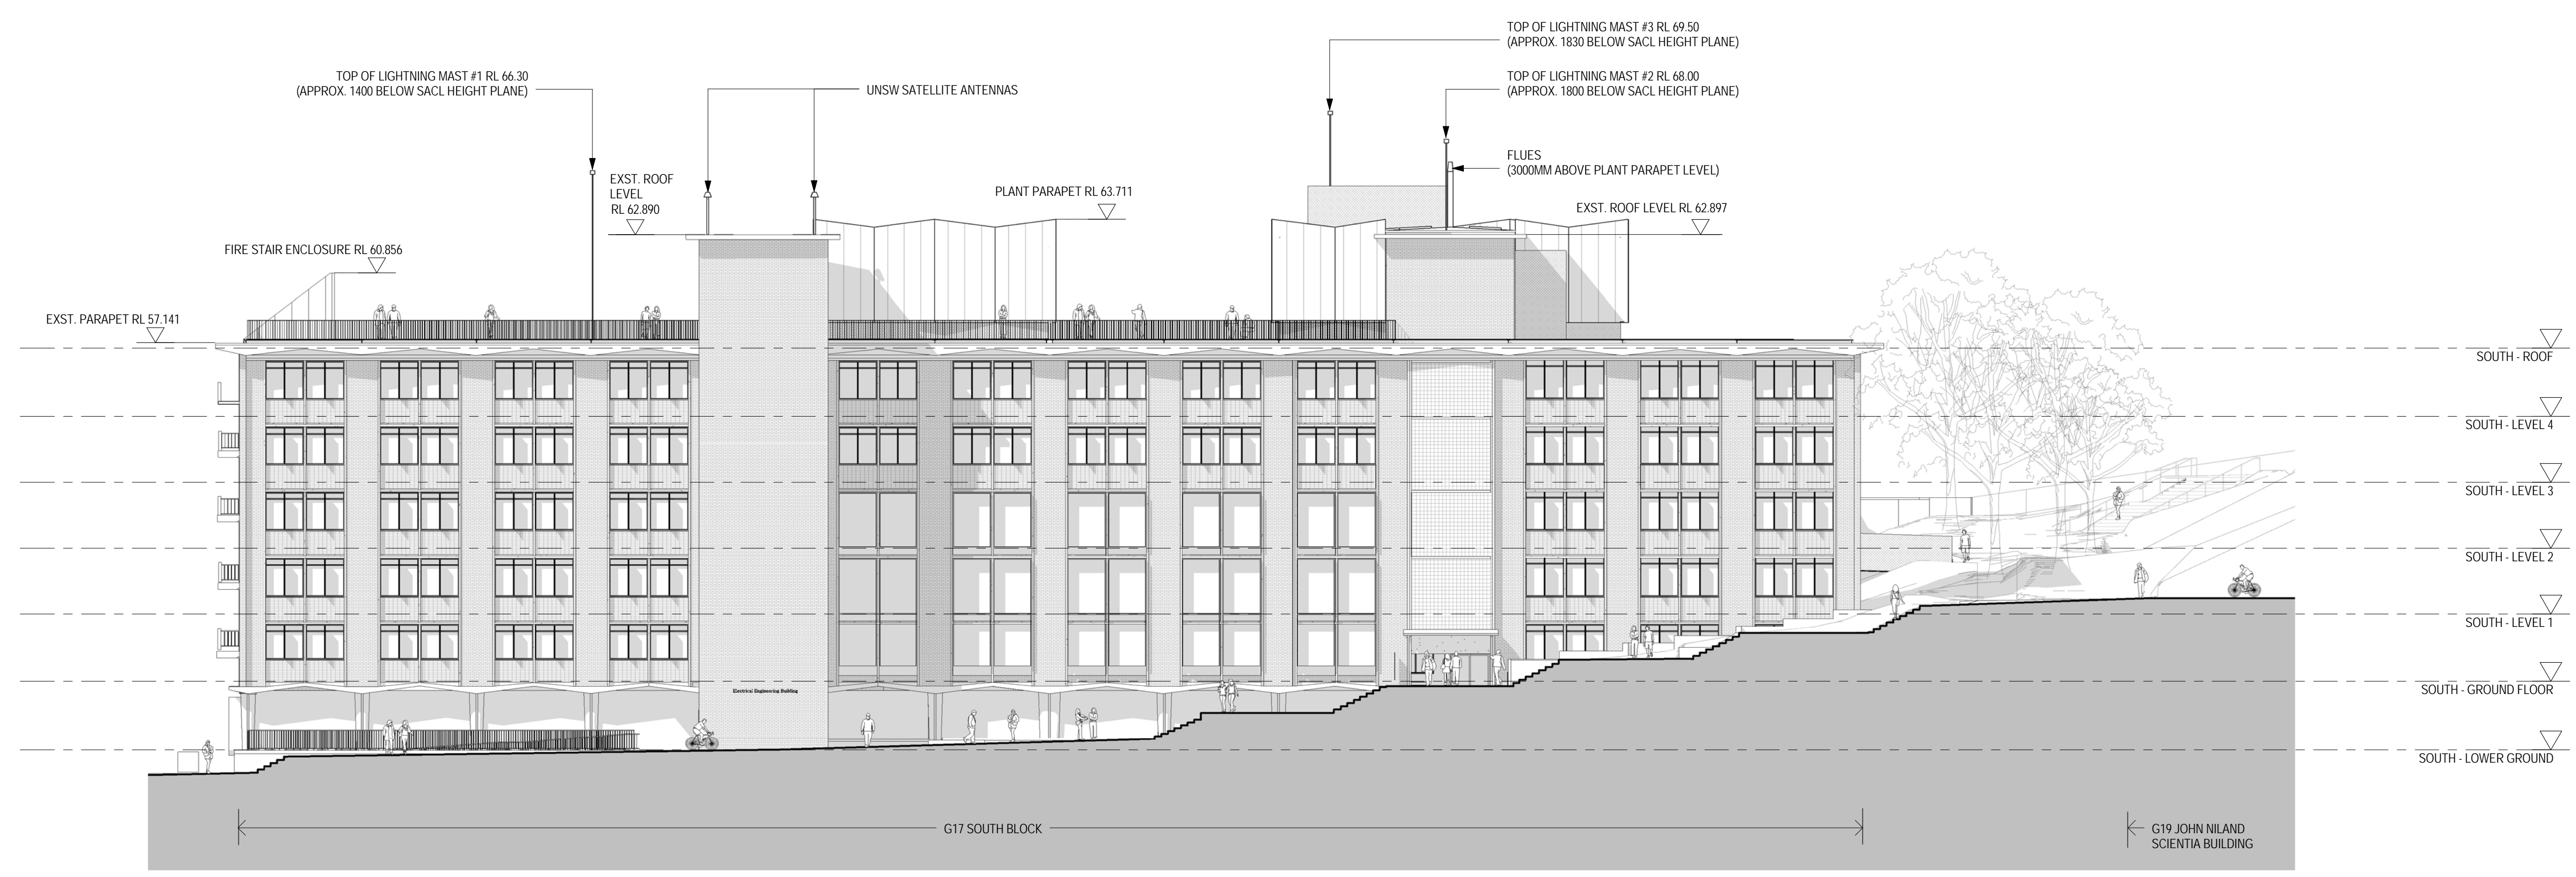

2 ELEVATION - SOUTH  
A.1101 1:200

HASSELL

Revision	Date
A PRELIMINARY ISSUE	15/12/2015
B ISSUE FOR SDDA SUBMISSION	15/01/2016
C REVISED ISSUE FOR SDDA SUBMISSION	04/02/2016

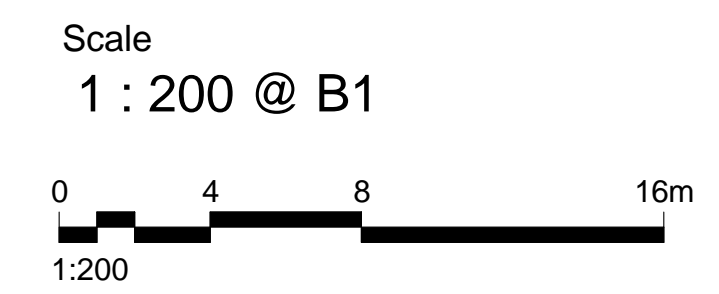

Client  
UNSW Australia

Project Name  
ELECTRICAL  
BUILDING  
CAPITAL  
RENEWAL &  
MODERNISATION  
PROJECT

Drawing  
DA\_A\_2001  
EXTERNAL  
ELEVATIONS -  
PROPOSED

