



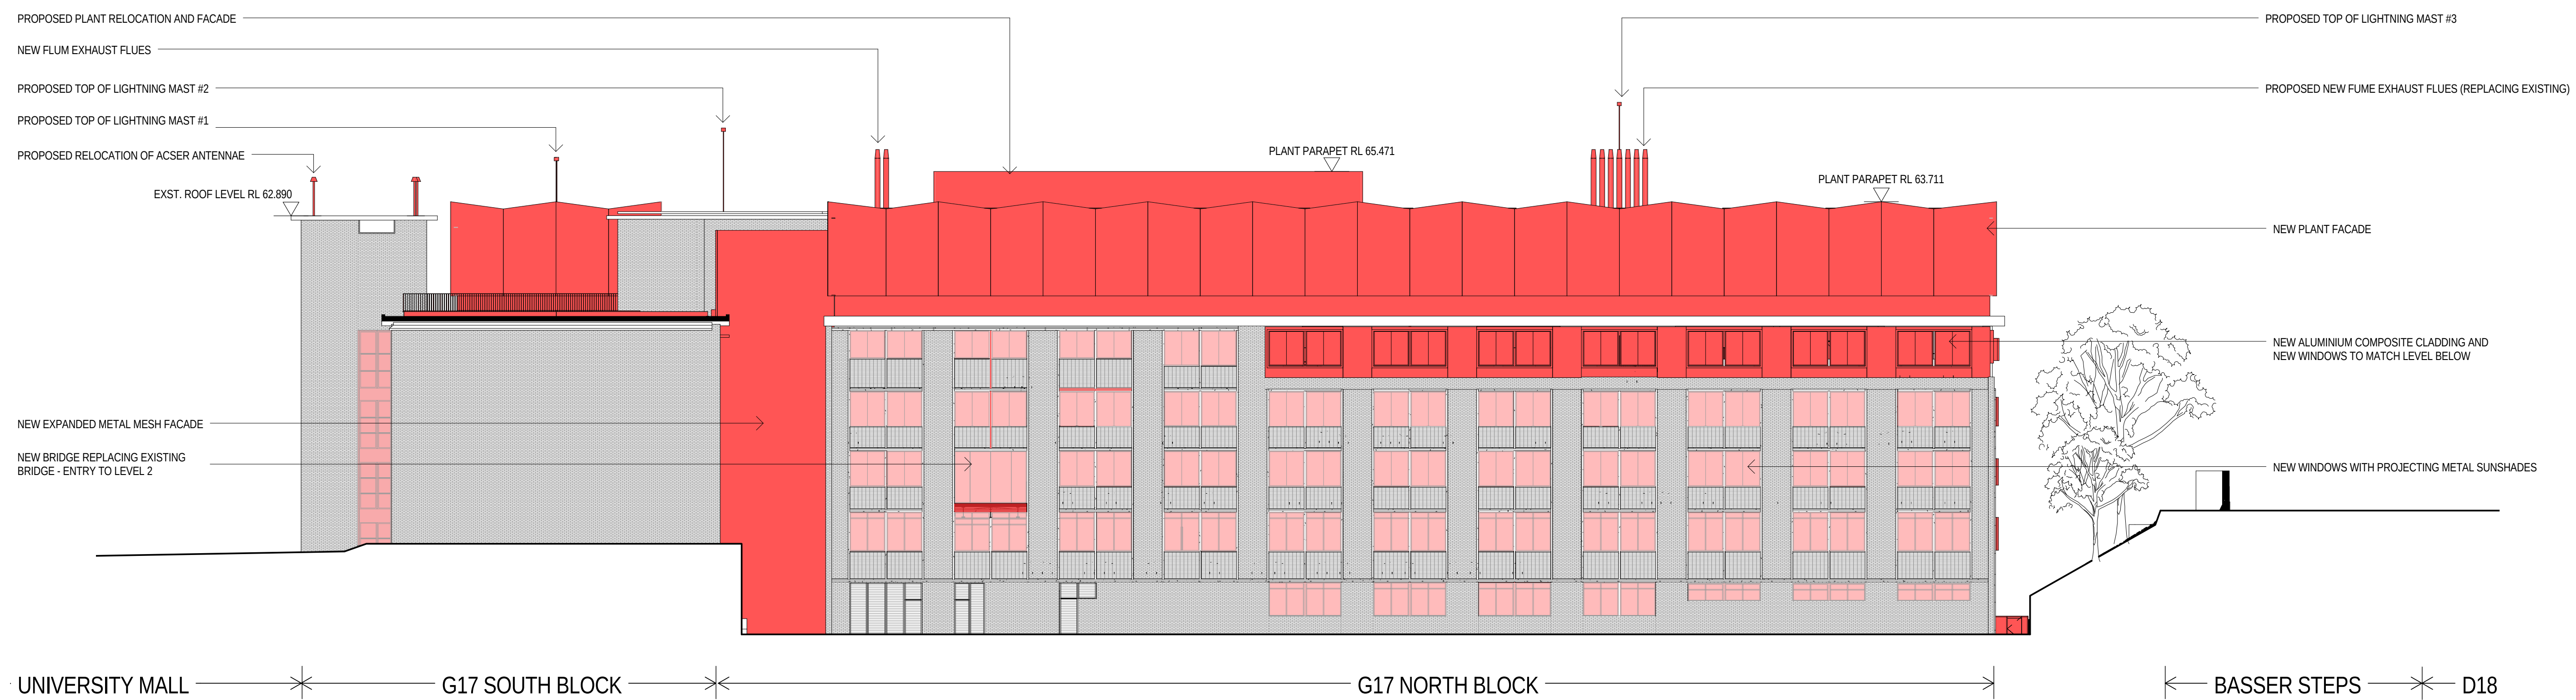

1 ELEVATION - EAST
A.1101 1:200

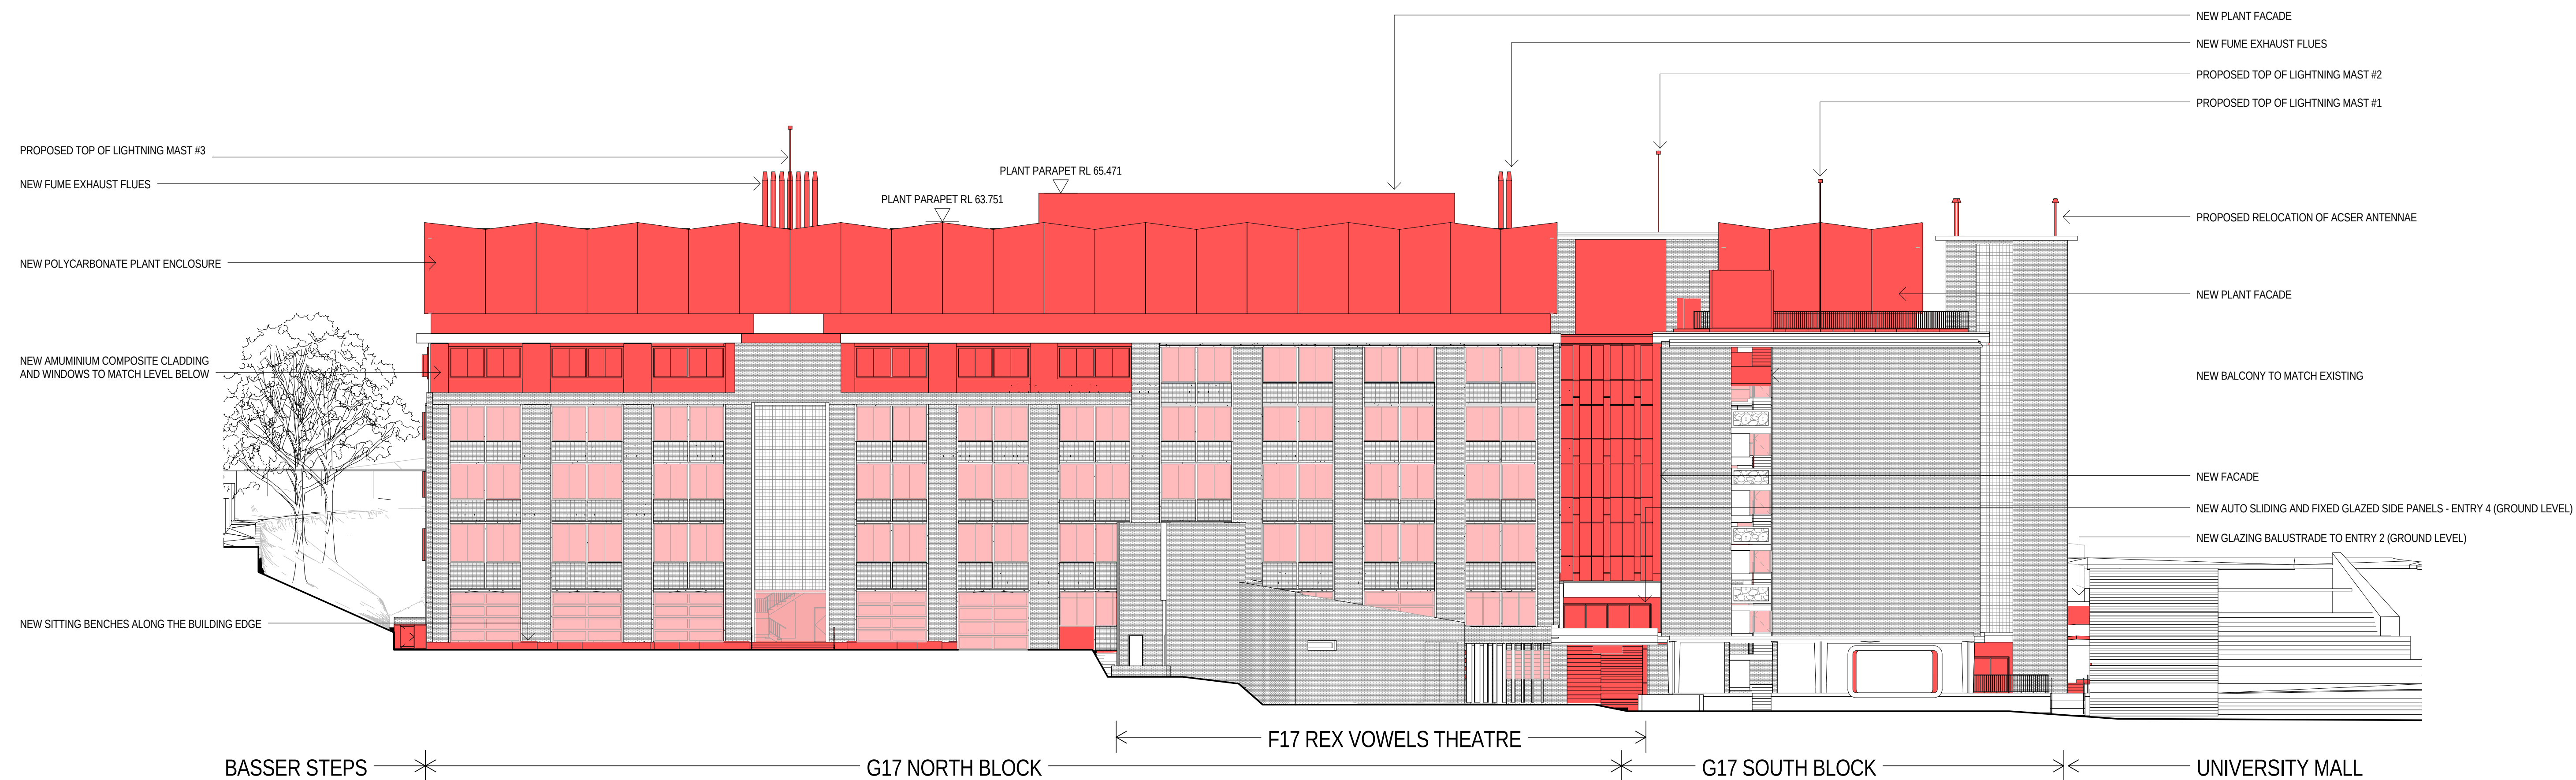

2 ELEVATION - WEST
A.1101 1:200

NOTE: COLOURS USED ARE DIAGRAMMATIC ONLY

- NEW ADDITIONS OR OPENINGS
- REPLACEMENT WINDOWS

HASSELL

A Revision
REVISED ISSUE FOR SSDA
SUBMISSION

Date
04/02/2016

Scale
1 : 200 @ B1

Client
UNSW Australia

Project Name
ELECTRICAL
BUILDING
CAPITAL
RENEWAL &
MODERNISATION
PROJECT

Drawing
DA_A_9005
EXTERNAL
ELEVATIONS -
PROPOSED -
DIAGRAM

