


1
DA_A_0206

2
DA_A_0209

1
DA_A_0209

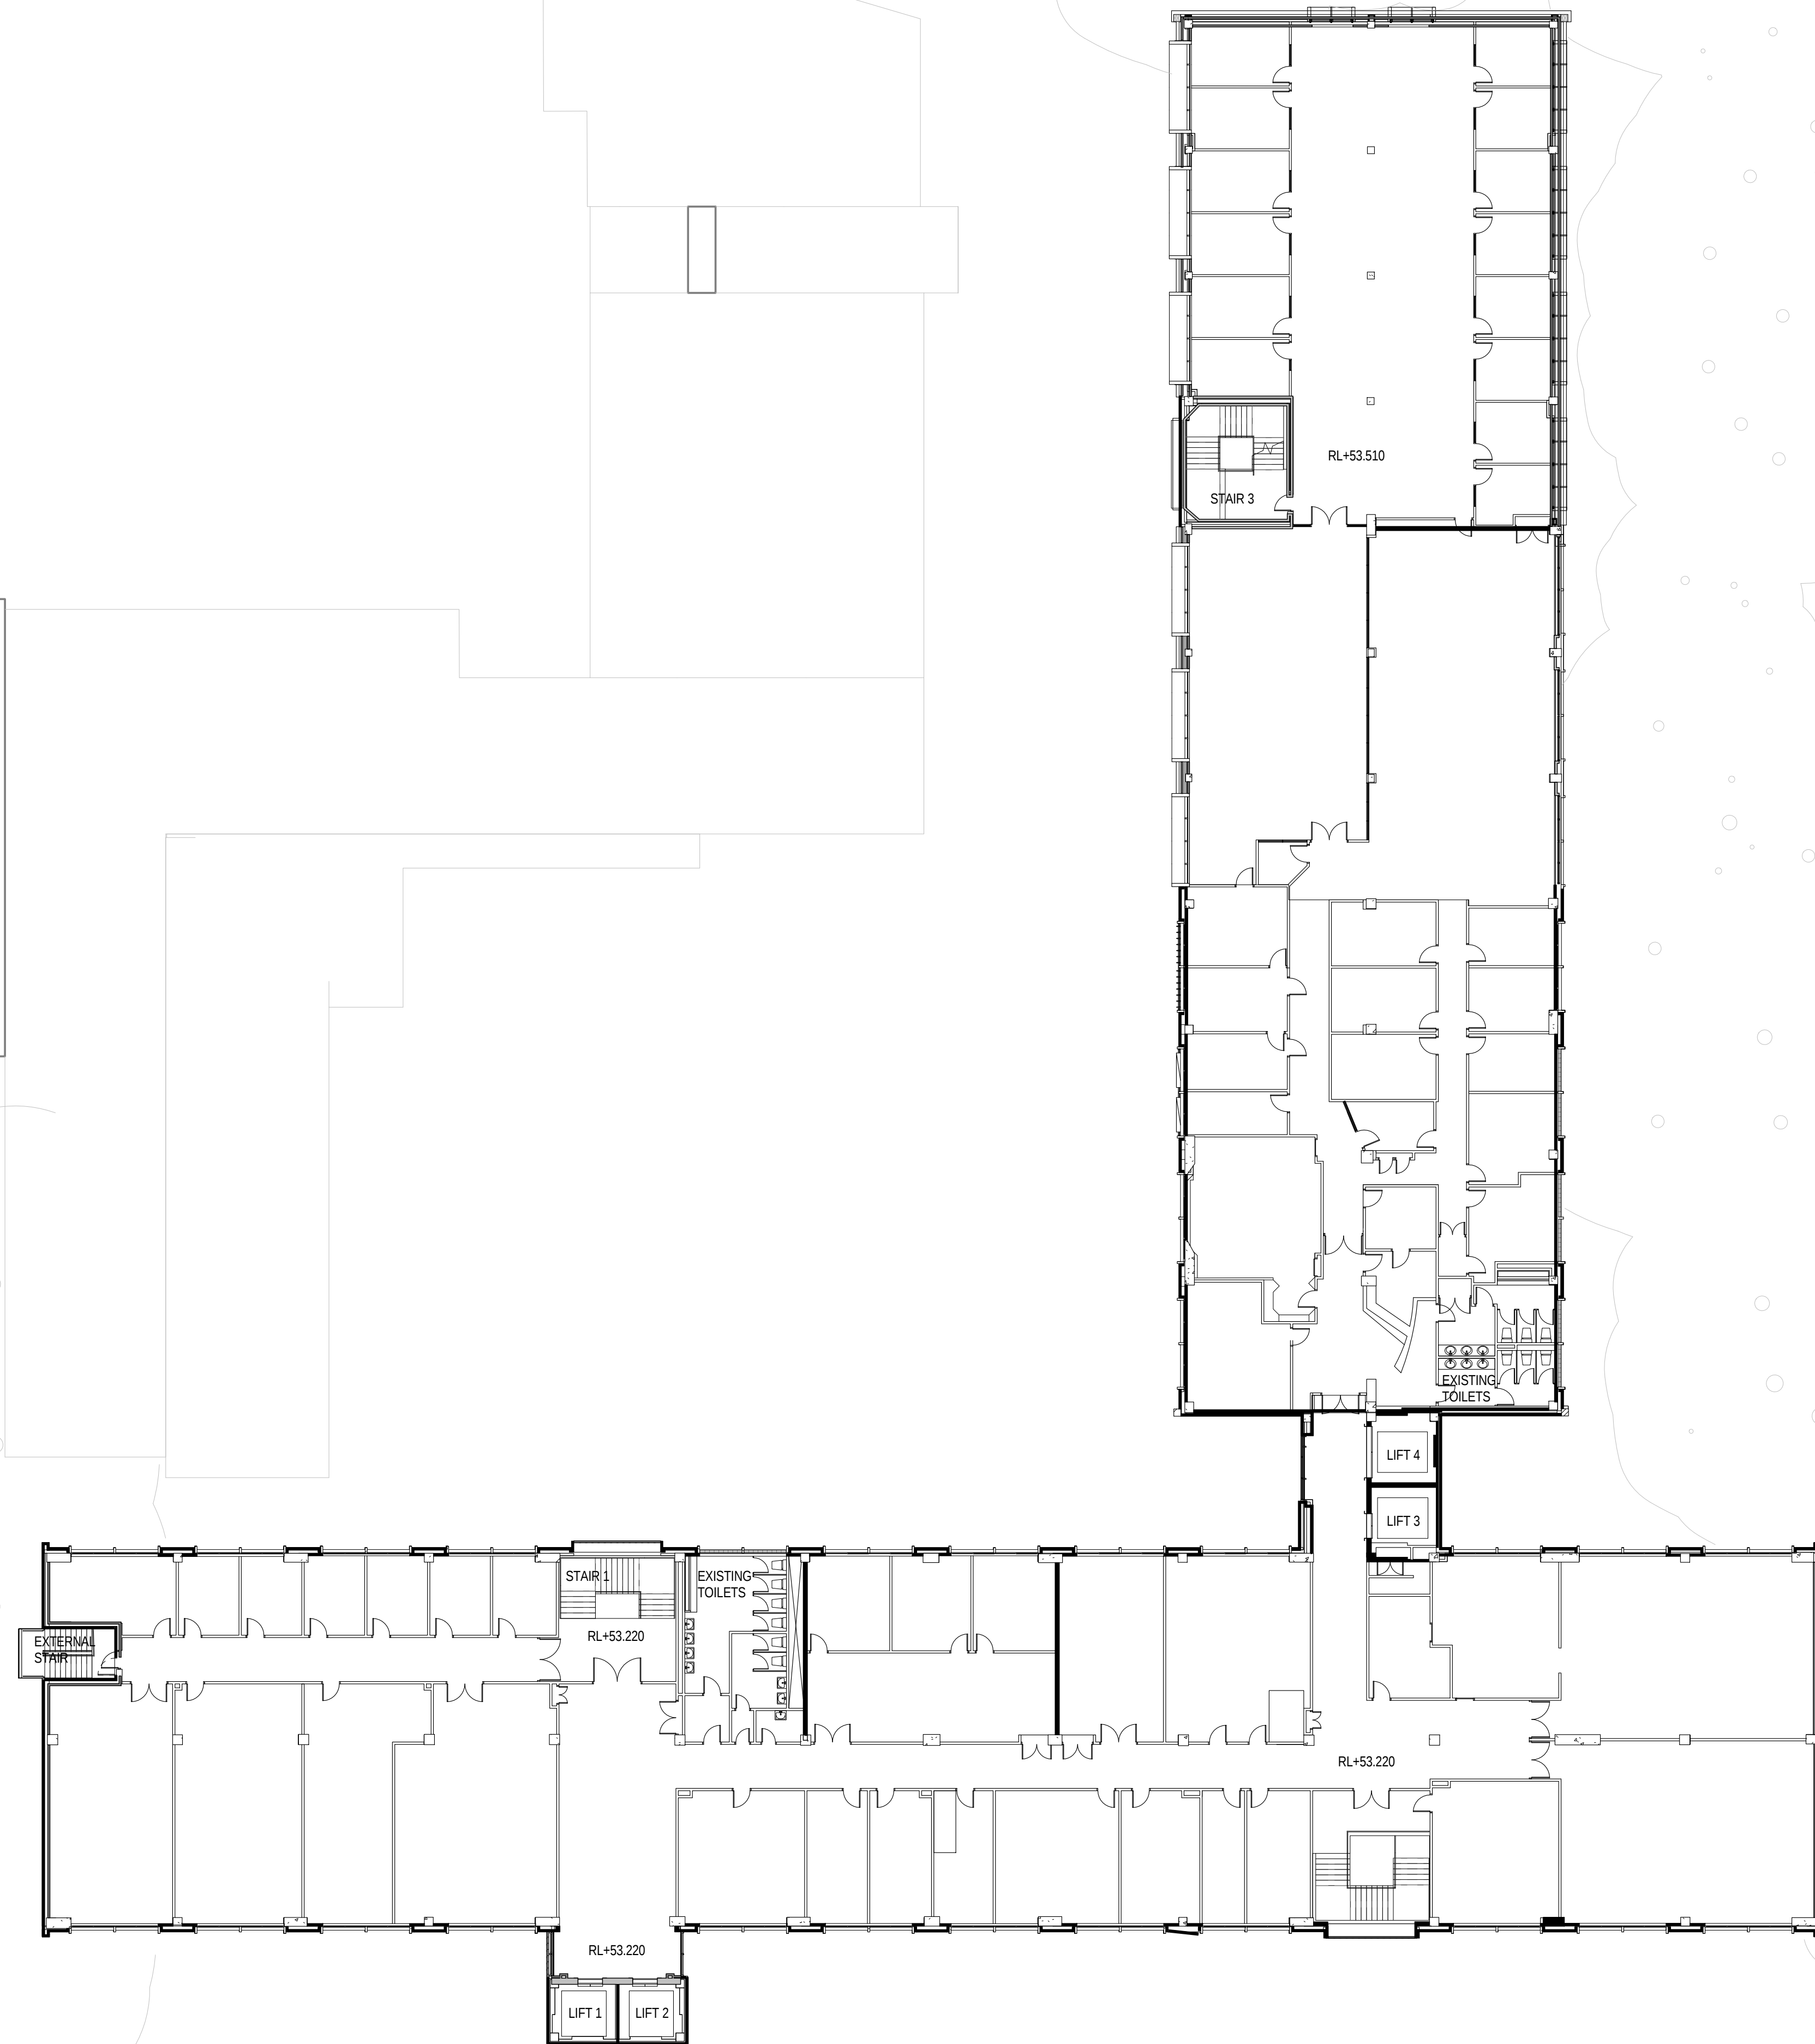

2
DA_A_0206

Revision
A PRELIMINARY ISSUE
B ISSUE FOR SSDA SUBMISSION
C REVISED ISSUE FOR SSDA SUBMISSION

Date
15/12/2015
15/01/2016
04/02/2016

Scale
1 : 200 @ B1
0 4 8 16m
1:200

Client
UNSW Australia



Project Name
ELECTRICAL
BUILDING
CAPITAL
RENEWAL &
MODERNISATION
PROJECT

Drawing
DA_A_0206
EXISTING
CONDITIONS - GA -
LEVEL 4

HASSELL