


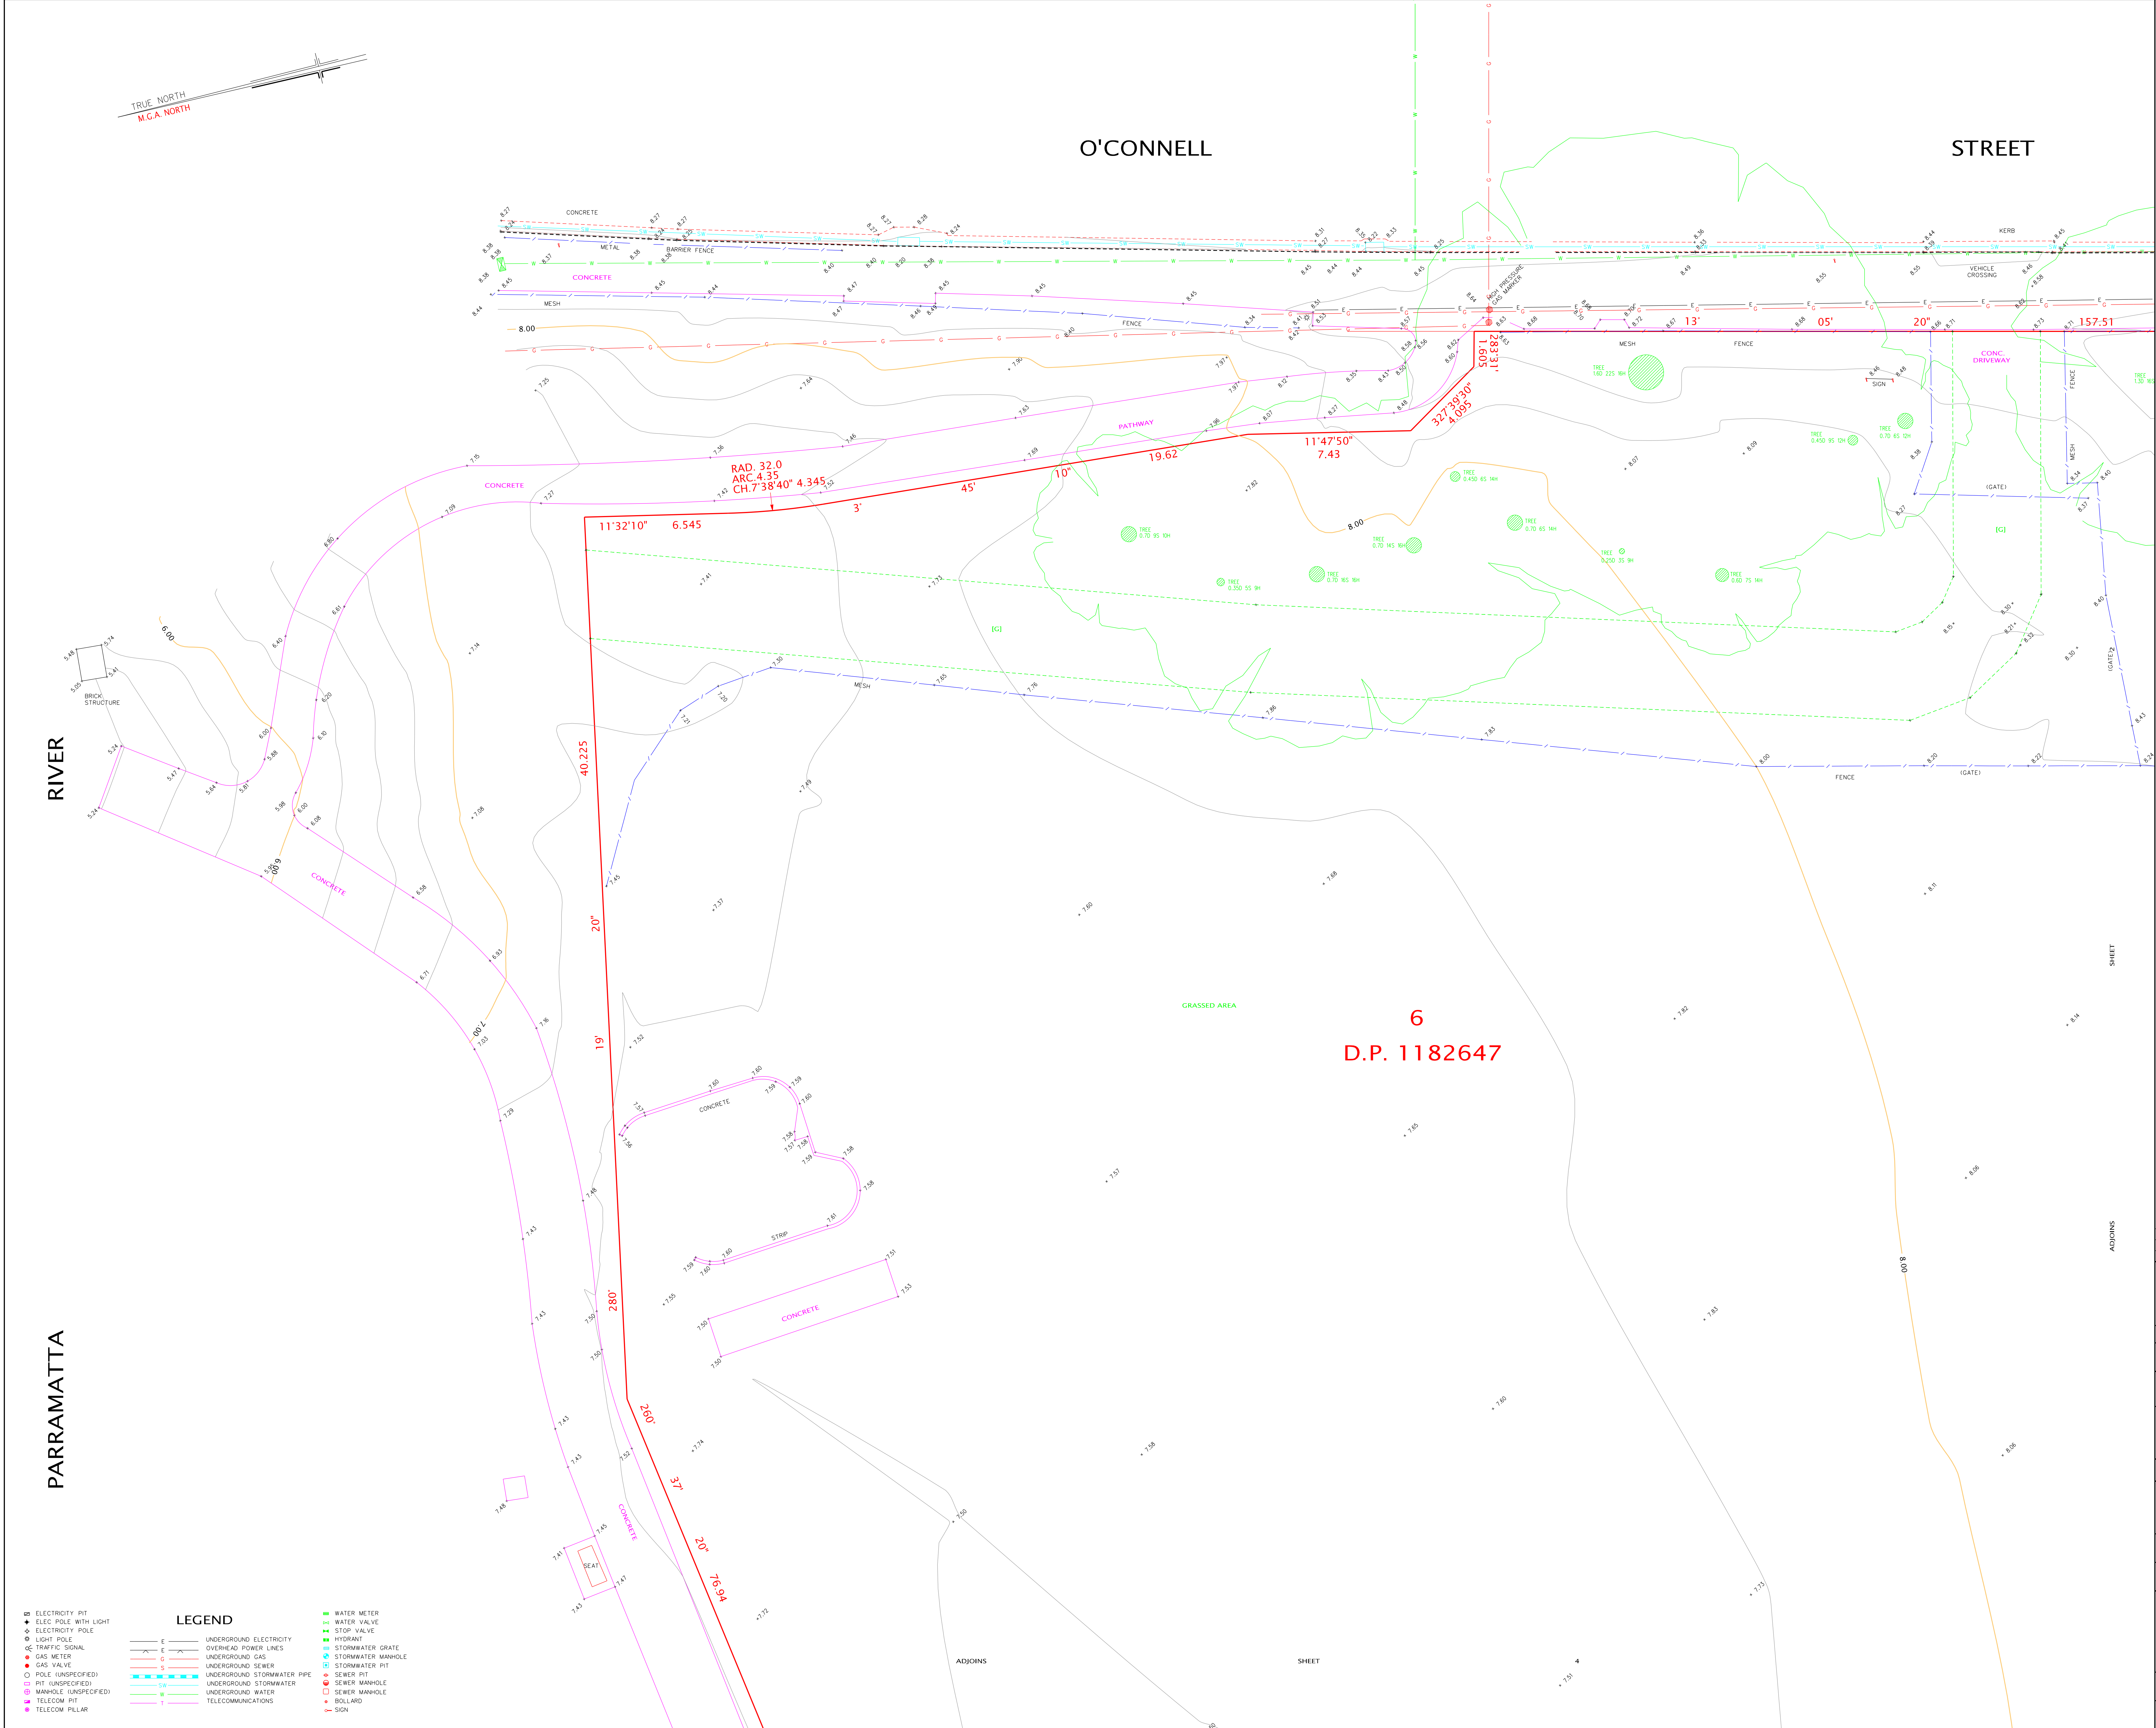

NOTES:

BEARINGS SHOWN RELATE TO M.G.A. NORTH.

LIMITED BOUNDARY SURVEY MADE. IF ANY CONSTRUCTION IS INTENDED IN THE PROXIMITY OF THE BOUNDARIES IT IS RECOMMENDED THAT A FURTHER SURVEY BE REQUESTED FOR THE MARKINGS OF THE RELEVANT BOUNDARIES.

INFORMATION SHOWN ON THE PLAN OF ADJOINING PROPERTIES HAS BEEN OBTAINED BY REMOTE SURVEY METHODS FROM WITHIN SUBJECT LAND AND STREET. RESTRICTED VISIBILITY ALONG THE NORTHERN, SOUTHERN, EASTERN AND WESTERN BOUNDARIES OF THE SUBJECT LAND HAS PREVENTED DIRECT MEASUREMENTS TO THE ADJOINING BUILDINGS.

TREE SPREADS & TRUNK DIAMETERS SHOWN ARE DIAGRAMMATIC ONLY AND TREE HEIGHTS ARE ESTIMATED. IF ANY OF THESE ELEMENTS ARE CRITICAL TO DESIGN OR PARTICULAR DRINKING MORE SPECIFIC DETAILS SHOULD BE REQUESTED FOR ACCURATE LOCATION.

SYMBOLS REPRESENTING SERVICE PITS, POLES AND STREET FURNITURE ARE NOT TO SCALE.

PIT SIZE IS SHOWN AT GROUND LEVEL. PITS MAY BE LARGER BELOW THE SURFACE.

CONSTRUCTION WORKS MUST BE RELATED TO THE SITE BENCH MARK AND NOT LEVELS OF STRUCTURES SHOWN ON THE PLAN.

SERVICE LINES SHOWN ARE DIAGRAMMATIC ONLY AND DO NOT REPRESENT THE WIDTH AND NUMBER OF CABLES OR PIPES IN THE GROUND.

POSITION OF UNDERGROUND SERVICES PLOTTED FROM INFORMATION SUPPLIED BY THE RELEVANT AUTHORITIES AND MAY BE APPROXIMATE ONLY.

IT IS THE RESPONSIBILITY OF EACH CONTRACTOR AND/OR CONSULTANT TO CONTACT THE RELEVANT AUTHORITY AND/OR 'Dig Before You Dig' (Phone 1800 652 077) BEFORE COMMENCING ANY EXCAVATION.

ORIGIN OF CO-ORDINATES: S.S.M.76670
N 6 257 132.032
E 310 333.098

AZIMUTH IS ON M.G.A. NORTH

THIS PLAN HAS BEEN CREATED AT A SCALE OF 1:100 AND MAY NOT BE SATISFACTORY FOR OTHER PURPOSES. THE ACCURACY OF ANY ENLARGEMENT OR OTHER REPRODUCTION MAY BE LESS THAN THAT OF THE ORIGINAL.

COPYRIGHT © RYGATE & COMPANY PTY. LIMITED 2015.

NO PART OF THIS PLAN MAY BE REPRODUCED, COMMUNICATED, STORED IN A RETRIEVAL SYSTEM OR TRANSMITTED IN ANY FORM WITHOUT THE WRITTEN PERMISSION OF THE COPYRIGHT OWNER EXCEPT AS PERMITTED BY THE COPYRIGHT ACT 1968. ANY PERMITTED DOWNLOADING, ELECTRONIC STORAGE, DISPLAY, PRINT, COPY, REPRODUCTION OR COMMUNICATION OF THIS SURVEY SHOULD CONTAIN NO ALTERATION OR ADDITION TO THE ORIGINAL SURVEY.

REV.	DATE	AMENDMENTS
B	19/07/2016	SERVICE TRACE ADDED

RYGATE SURVEYORS
Suite 904 Level 9, 89 York St
Sydney NSW 2000
P +61 2 9262 6800
F +61 2 9262 6849
A/BN 61 001 204 897
e surveyors@rygate.com.au
w rygate.com.au

SURVEYING SINCE 1893

SURVEYOR	DRAWN	CHECKED	APPROVED
MT & AC	RM	MAB	MAB

DATUM : AUSTRALIAN HEIGHT DATUM

CONTOUR INTERVAL : 0.25

ORIGIN OF LEVELS : SSM 76668
P.L. 12 865

THIS TITLE BLOCK AND NOTES FORM AN INTEGRAL PART OF THE PLAN AND MUST BE REPRODUCED IN ANY USE, DUPLICATION OR AMENDMENT.

CLIENT

DEPARTMENT OF EDUCATION AND COMMUNITY

LOCALITY

PARRAMATTA


L.G.A.

PARRAMATTA

PLAN

SHOWING DETAIL AND LEVELS
OLD KINGS SCHOOL SITE
MARSDEN AND O'CONNELL STREETS

CAD REFERENCE	-		
REFERENCE No.	PLAN No.	DATE	SHEET No.
76999		25-07-2015	1 OF 6

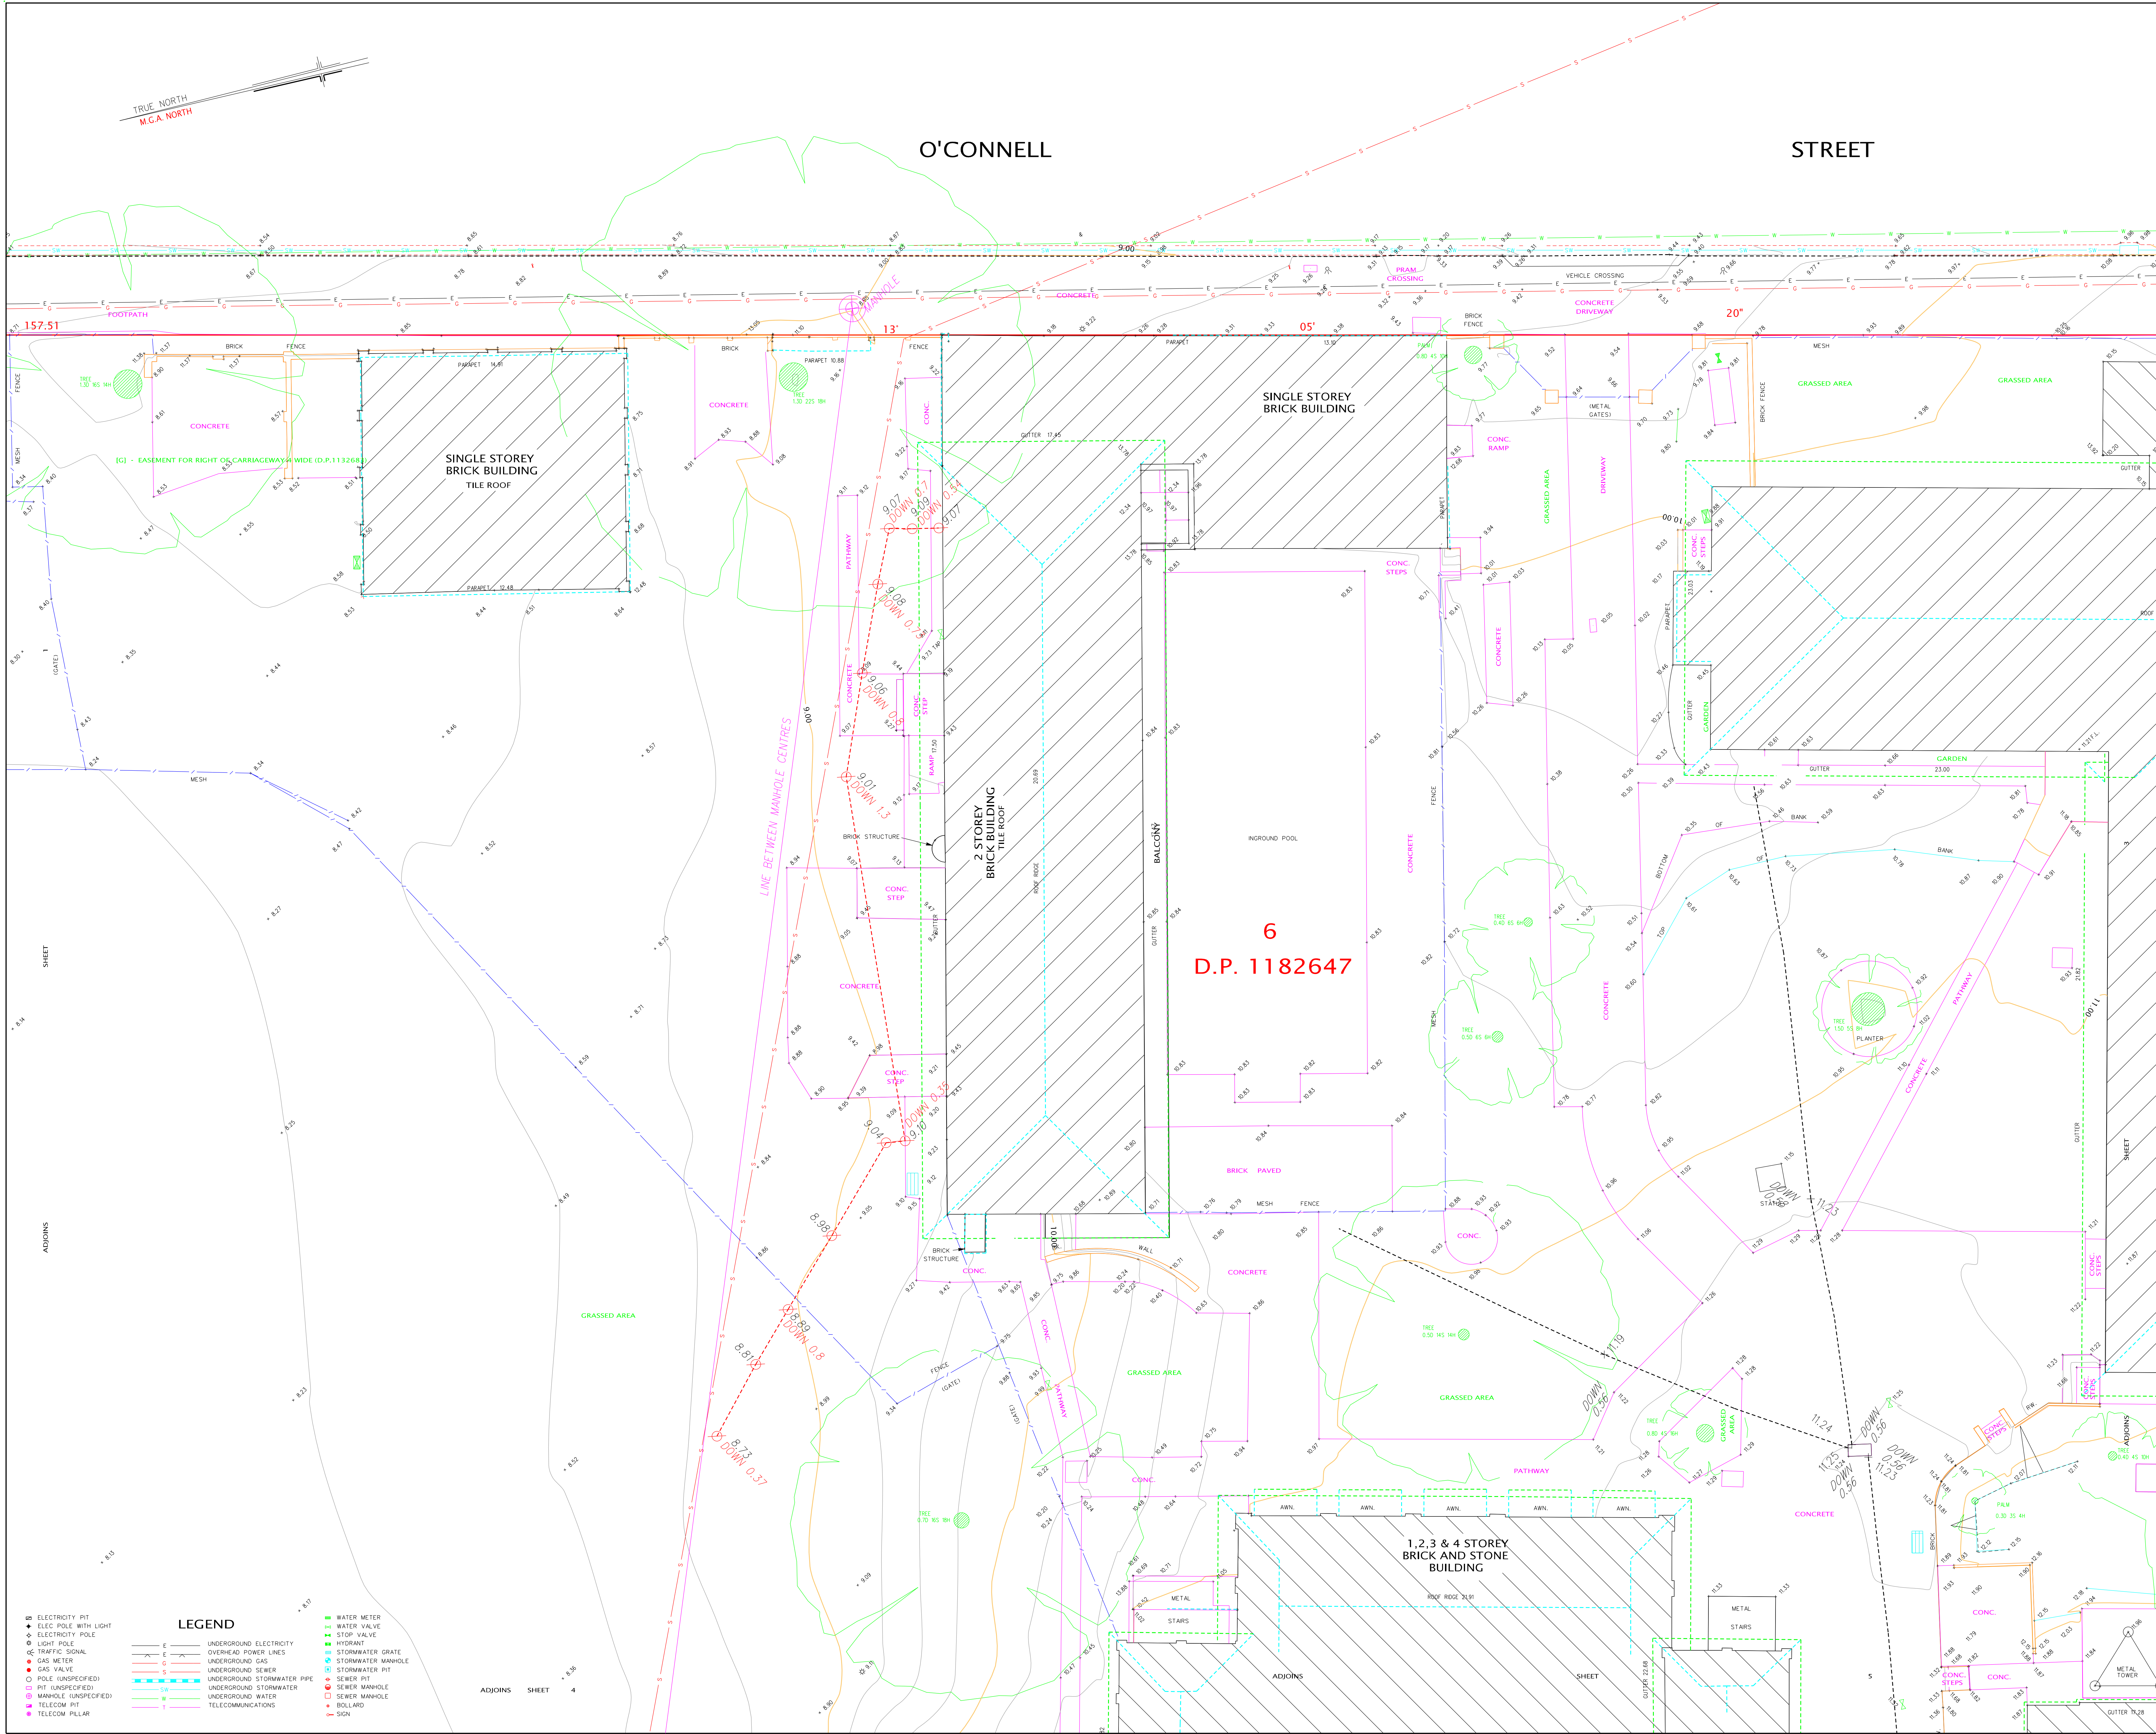

NOTES:

BEARINGS SHOWN RELATE TO M.G.A. NORTH.
LIMITED BOUNDARY SURVEY MADE. IF ANY CONSTRUCTION IS INTENDED IN THE PROXIMITY OF THE BOUNDARIES IT IS RECOMMENDED THAT A FURTHER SURVEY BE REQUESTED FOR THE MARKINGS OF THE RELEVANT BOUNDARIES.
INFORMATION SHOWN ON THE PLAN OF ADJOINING PROPERTIES HAS BEEN OBTAINED BY REMOTE SURVEY METHODS FROM WITHIN SUBJECT LAND AND STREET. RESTRICTED VISIBILITY ALONG THE NORTHERN, SOUTHERN, EASTERN AND WESTERN BOUNDARIES OF THE SUBJECT LAND HAS PREVENTED DIRECT MEASUREMENTS TO THE ADJOINING BUILDINGS.
TREE SPREADS & TRUNK DIAMETERS SHOWN ARE DIAGRAMMATIC ONLY AND TREE HEIGHTS ARE ESTIMATED. IF ANY OF THESE ELEMENTS ARE CRITICAL TO DESIGN OR PARTICULAR CIRCUITS MORE SPECIFIC DETAILS SHOULD BE REQUESTED FOR ACCURATE LOCATION.
SYMBOLS REPRESENTING SERVICE PITS, POLES AND STREET FURNITURE ARE NOT TO SCALE.
PIT SIZE IS SHOWN AT GROUND LEVEL. PITS MAY BE LARGER BELOW THE SURFACE.
CONSTRUCTION WORKS MUST BE RELATED TO THE SITE BENCH MARK AND NOT LEVELS OF STRUCTURES SHOWN ON THE PLAN.
SERVICE LINES SHOWN ARE DIAGRAMMATIC ONLY AND DO NOT REPRESENT THE WIDTH AND NUMBER OF CABLES OR PIPES IN THE GROUND.
POSITION OF UNDERGROUND SERVICES PLOTTED FROM INFORMATION SUPPLIED BY THE RELEVANT AUTHORITIES AND MAY BE APPROXIMATE ONLY.
IT IS THE RESPONSIBILITY OF EACH CONTRACTOR AND/OR CONSULTANT TO CONTACT THE RELEVANT AUTHORITY AND/OR 'Dig Before You Dig' (Phone 1800 Fox 1000 652 0777) BEFORE COMMENCING ANY EXCAVATION.
ORIGIN OF CO-ORDINATES: S.S.M.76670
E 315 333,098
N 6 257 122,032
AZIMUTH IS ON M.G.A. NORTH
THIS PLAN HAS BEEN CREATED AT A SCALE OF 1:100 AND MAY NOT BE SATISFACTORY FOR OTHER PURPOSES. THE ACCURACY OF ANY ENLARGEMENT OR OTHER REPRODUCTION MAY BE LESS THAN THAT OF THE ORIGINAL.
COPYRIGHT © RYGATE & COMPANY PTY. LIMITED 2015.
NO PART OF THIS PLAN MAY BE REPRODUCED, COMMUNICATED, STORED IN A RETRIEVAL SYSTEM OR TRANSMITTED IN ANY FORM WITHOUT THE WRITTEN PERMISSION OF THE COPYRIGHT OWNER EXCEPT AS PERMITTED BY THE COPYRIGHT ACT 1968. ANY PERMITTED DOWNLOADING, ELECTRONIC STORAGE, DISPLAY, PRINT, COPY, REPRODUCTION OR COMMUNICATION OF THIS SURVEY SHOULD CONTAIN NO ALTERATION OR ADDITION TO THE ORIGINAL SURVEY.

REV.	DATE	AMENDMENTS
B	19/07/2016	SERVICE TRACE ADDED

RYGATE & COMPANY PTY. LIMITED
SURVEYORS
Suite 904 Level 9, 89 York St
Sydney NSW 2000
P +61 2 9262 6800
F +61 2 9262 6849
A/N 61 001 204 897
e surveyors@rygate.com.au
rygate.com.au
SURVEYING SINCE 1893

SUBDIVISION | STRATA PLANS | STRATUM SUBDIVISION | LEASE PLANS | TOPOGRAPHIC SURVEYS | GPS SURVEYS | 3D MODELLING | TRACKS/ROAD DESIGN | PROJECT MANAGEMENT | 3D SHADOW DIAGRAMS

SURVEYOR	DRAWN	CHECKED	APPROVED
MT & AC	RM	MAB	MAB

0 10
REDUCTION RATIO 1:100 @ A0

DATUM : AUSTRALIAN HEIGHT DATUM
CONTOUR INTERVAL : 0.25
ORIGIN OF LEVELS : SSM 76668
P.L. 12 265

THIS TITLE BLOCK AND NOTES FORM AN INTEGRAL PART OF THE PLAN AND MUST BE REPRODUCED IN ANY USE, DUPLICATION OR AMENDMENT.

CLIENT

DEPARTMENT OF EDUCATION AND COMMUNITY

LOCALITY

PARRAMATTA


L.G.A.

PARRAMATTA

PLAN
SHOWING DETAIL AND LEVELS
OLD KINGS SCHOOL SITE
MARS DEN AND O'CONNELL STREETS

CAD REFERENCE

REFERENCE No.	PLAN No.	DATE	SHEET No.
76999		25-07-2015	2 OF 6 SHEETS

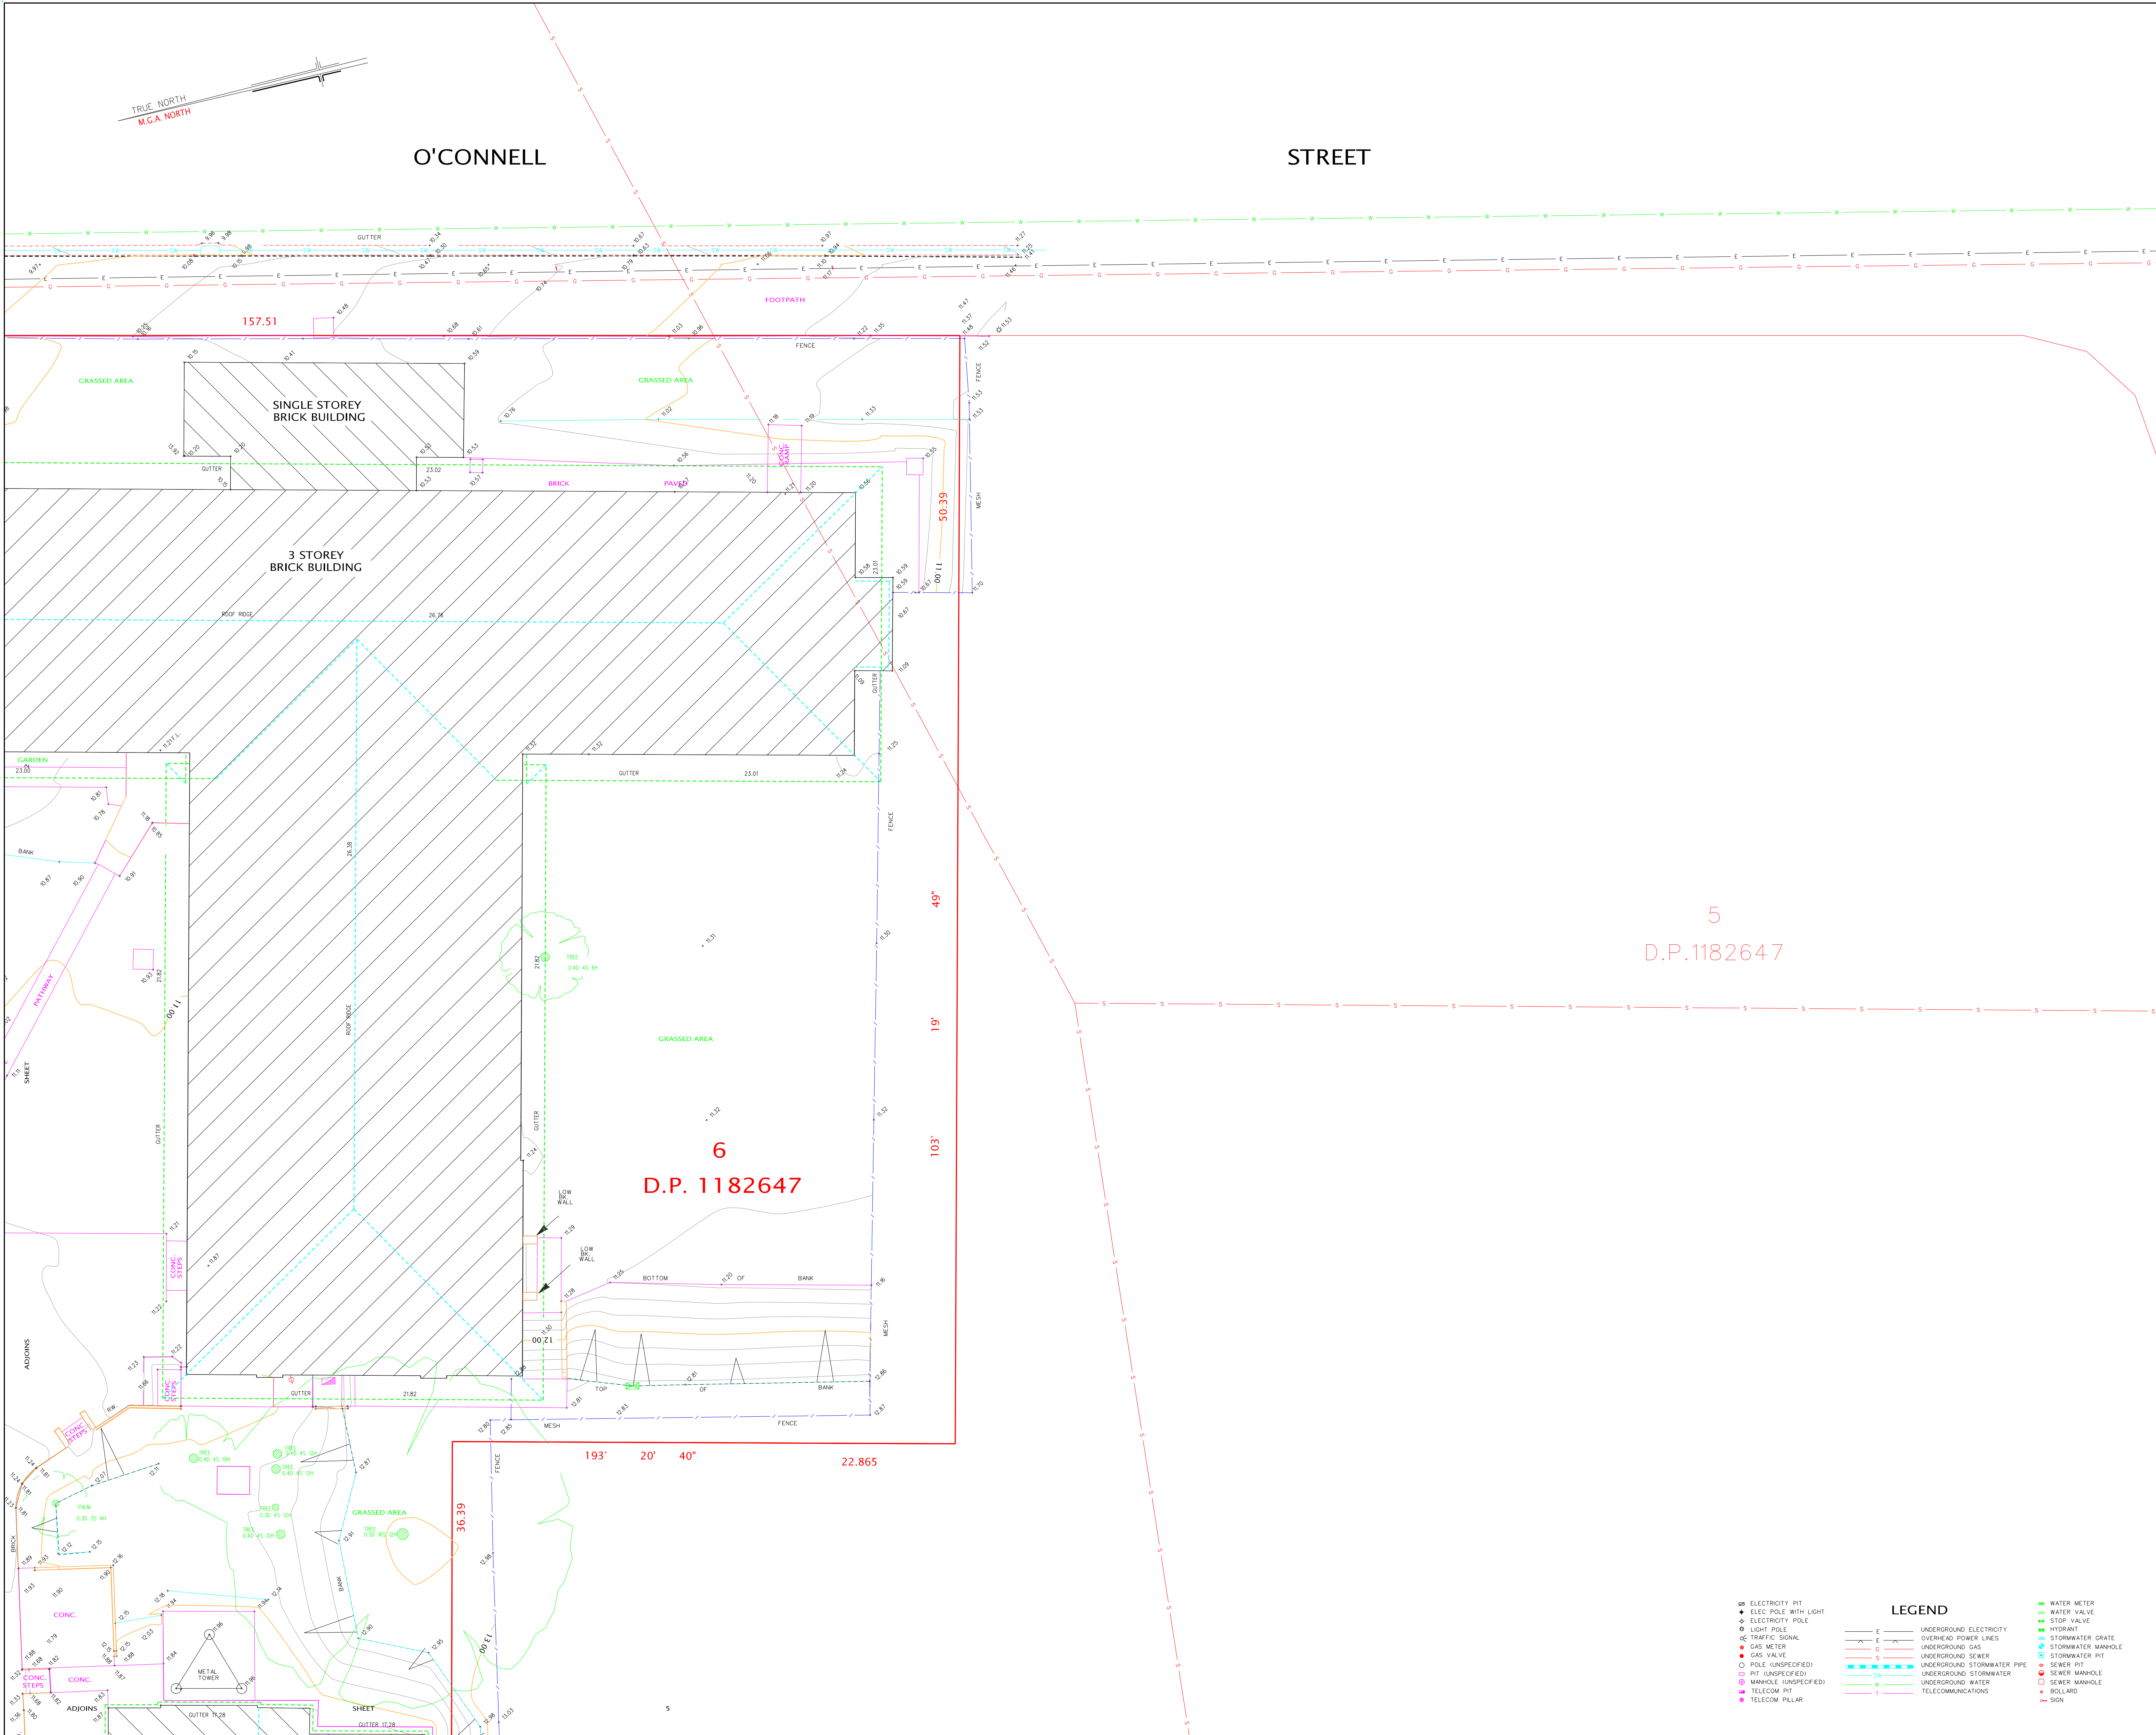

NOTES:

BEARINGS SHOWN RELATE TO M.G.A. NORTH.
LIMITED BOUNDARY SURVEY MADE. IF ANY CONSTRUCTION IS INTENDED IN THE PROXIMITY OF THE BOUNDARIES IT IS RECOMMENDED THAT A FURTHER SURVEY BE REQUESTED FOR THE MARKINGS OF THE RELEVANT BOUNDARIES.
INFORMATION SHOWN ON THE PLAN OF ADJOINING PROPERTIES HAS BEEN OBTAINED BY REMOTE SURVEY METHODS FROM WITHIN SUBJECT LAND AND STREET. RESTRICTED VISIBILITY ALONG THE NORTHERN, SOUTHERN, EASTERN AND WESTERN BOUNDARIES OF THE SUBJECT LAND HAS PREVENTED DIRECT MEASUREMENTS TO THE ADJOINING BUILDINGS.
TREE SPREADS & TRUNK DIAMETERS SHOWN ARE DIAGRAMMATIC ONLY AND TREE HEIGHTS ARE ESTIMATED. IF ANY OF THESE ELEMENTS ARE CRITICAL TO DESIGN OR PARTICULAR DRINKINGS MORE SPECIFIC DETAILS SHOULD BE REQUESTED FOR ACCURATE LOCATION.
SYMBOLS REPRESENTING SERVICE PITS, POLES AND STREET FURNITURE ARE NOT TO SCALE.
PIT SIZE IS SHOWN AT GROUND LEVEL. PITS MAY BE LARGER BELOW THE SURFACE.
CONSTRUCTION WORKS MUST BE RELATED TO THE SITE BENCH MARK AND NOT LEVELS OF STRUCTURES SHOWN ON THE PLAN.
SERVICE LINES SHOWN ARE DIAGRAMMATIC ONLY AND DO NOT REPRESENT THE WIDTH AND NUMBER OF CABLES OR PIPES IN THE GROUND.
POSITION OF UNDERGROUND SERVICES PLOTTED FROM INFORMATION SUPPLIED BY THE RELEVANT AUTHORITIES AND MAY BE APPROXIMATE ONLY.
IT IS THE RESPONSIBILITY OF EACH CONTRACTOR AND/OR CONSULTANT TO CONTACT THE RELEVANT AUTHORITY AND/OR 'Dig Before You Dig' (Phone 1800 Fox 1000 652 0777) BEFORE COMMENCING ANY EXCAVATION.
ORIGIN OF CO-ORDINATES: S.S.M.76670
N 6 257 132.032
E 315 333.098
AZIMUTH IS ON M.G.A. NORTH
THIS PLAN HAS BEEN CREATED AT A SCALE OF 1:100 AND MAY NOT BE SATISFACTORY FOR OTHER PURPOSES. THE ACCURACY OF ANY ENLARGEMENT OR OTHER REPRODUCTION MAY BE LESS THAN THAT OF THE ORIGINAL.
COPYRIGHT © RYGATE & COMPANY PTY. LIMITED 2015.
NO PART OF THIS PLAN MAY BE REPRODUCED, COMMUNICATED, STORED IN A RETRIEVAL SYSTEM OR TRANSMITTED IN ANY FORM WITHOUT THE WRITTEN PERMISSION OF THE COPYRIGHT OWNER EXCEPT AS PERMITTED BY THE COPYRIGHT ACT 1968. ANY PERMITTED DOWNLOADING, ELECTRONIC STORAGE, DISPLAY, PRINT, COPY, REPRODUCTION OR COMMUNICATION OF THIS SURVEY SHOULD CONTAIN NO ALTERATION OR ADDITION TO THE ORIGINAL SURVEY.

REV.	DATE	AMENDMENTS
B	19/07/2016	SERVICE TRACE ADDED

Rygate & Company Pty Limited
2/11 Rygate & West
ABN 61 001 204 897
e: surveyors@rygate.com.au
w: rygate.com.au

SURVEYING SINCE 1893

SURVEYOR	DRAWN	CHECKED	APPROVED
MT & AC	RM	MAB	MAB

0 10
REDUCTION RATIO 1:100 @ A0

DATUM : AUSTRALIAN HEIGHT DATUM
CONTOUR INTERVAL : 0.25
ORIGIN OF LEVELS : SSM 76668
P.L. 12 865

THIS TITLE BLOCK AND NOTES FORM AN INTEGRAL PART OF THE PLAN AND MUST BE REPRODUCED IN ANY USE, DUPLICATION OR AMENDMENT.


CLIENT
DEPARTMENT OF EDUCATION AND COMMUNITY

LOCALITY
PARRAMATTA

L.G.A.
PARRAMATTA

PLAN
SHOWING DETAIL AND LEVELS
OLD KINGS SCHOOL SITE
MARSDEN AND O'CONNELL STREETS

CAD REFERENCE	-		
REFERENCE No.	PLAN No.	DATE	SHEET No.
76999		25-07-2015	3 OF 6 SHEETS

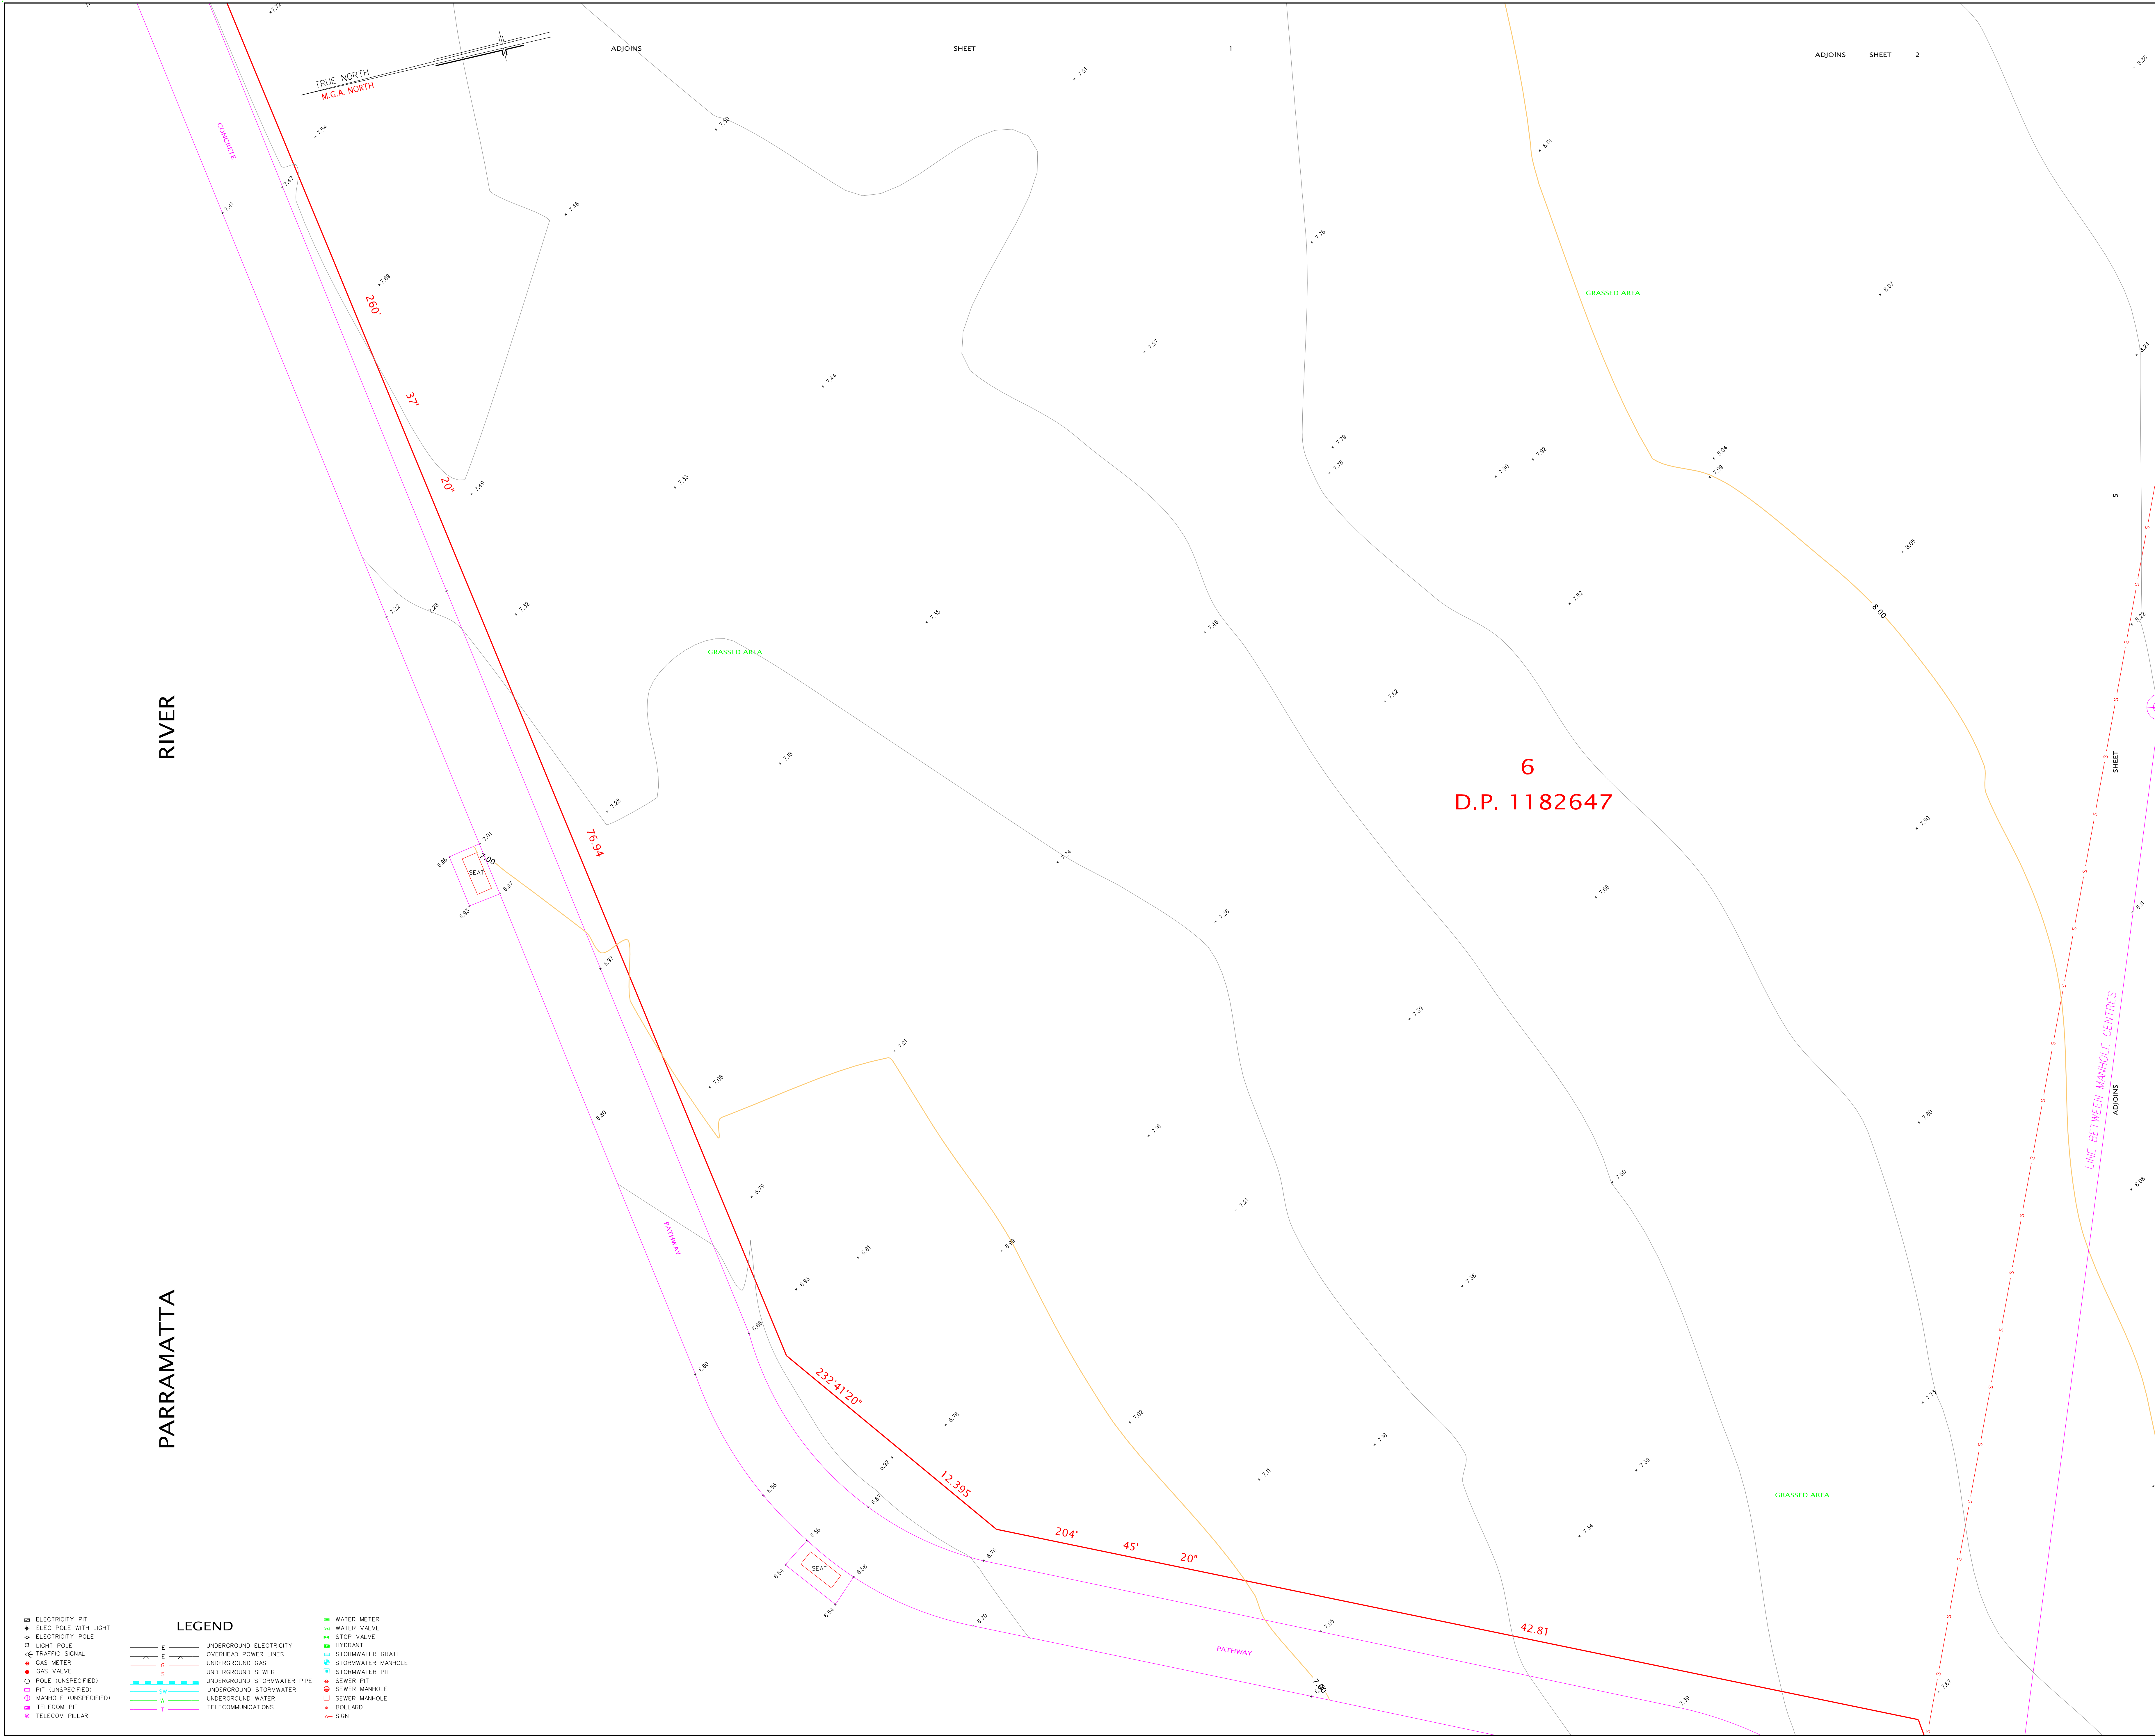

NOTES:

BEARINGS SHOWN RELATE TO M.G.A. NORTH.

LIMITED BOUNDARY SURVEY MADE. IF ANY CONSTRUCTION IS INTENDED IN THE PROXIMITY OF THE BOUNDARIES IT IS RECOMMENDED THAT A FURTHER SURVEY BE REQUESTED FOR THE MARKINGS OF THE RELEVANT BOUNDARIES.

INFORMATION SHOWN ON THE PLAN OF ADJOINING PROPERTIES HAS BEEN OBTAINED BY REMOTE SURVEY METHODS FROM WITHIN SUBJECT LAND AND STREET. RESTRICTED VISIBILITY ALONG THE NORTHERN, SOUTHERN, EASTERN AND WESTERN BOUNDARIES OF THE SUBJECT LAND HAS PREVENTED DIRECT MEASUREMENTS TO THE ADJOINING BUILDINGS.

TREE SPREADS & TRUNK DIAMETERS SHOWN ARE DIAGRAMMATIC ONLY AND TREE HEIGHTS ARE ESTIMATED. IF ANY OF THESE ELEMENTS ARE CRITICAL TO DESIGN OR PARTICULAR DRIPLINES MORE SPECIFIC DETAILS SHOULD BE REQUESTED FOR ACCURATE LOCATION.

SYMBOLS REPRESENTING SERVICE PITS, POLES AND STREET FURNITURE ARE NOT TO SCALE.

PIT SIZE IS SHOWN AT GROUND LEVEL. PITS MAY BE LARGER BELOW THE SURFACE.

CONSTRUCTION WORKS MUST BE RELATED TO THE SITE BENCH MARK AND NOT LEVELS OF STRUCTURES SHOWN ON THE PLAN.

SERVICE LINES SHOWN ARE DIAGRAMMATIC ONLY AND DO NOT REPRESENT THE WIDTH AND NUMBER OF CABLES OR PIPES IN THE GROUND.

POSITION OF UNDERGROUND SERVICES PLOTTED FROM INFORMATION SUPPLIED BY THE RELEVANT AUTHORITIES AND MAY BE APPROXIMATE ONLY.

IT IS THE RESPONSIBILITY OF EACH CONTRACTOR AND/OR CONSULTANT TO CONTACT THE RELEVANT AUTHORITY AND/OR 'Dig Before You Dig' (Phone 1800 Fox 1000 652 0771) BEFORE COMMENCING ANY EXCAVATION.

ORIGIN OF CO-ORDINATES: S.S.M.766670
N 6 257 122.032
E 315 333.098

AZIMUTH IS ON M.G.A. NORTH

THIS PLAN HAS BEEN CREATED AT A SCALE OF 1:100 AND MAY NOT BE SATISFACTORY FOR OTHER PURPOSES. THE ACCURACY OF ANY ENLARGEMENT OR OTHER REPRODUCTION MAY BE LESS THAN THAT OF THE ORIGINAL.

COPYRIGHT © RYGATE & COMPANY PTY. LIMITED 2015.

NO PART OF THIS PLAN MAY BE REPRODUCED, COMMUNICATED, STORED IN A RETRIEVAL SYSTEM OR TRANSMITTED IN ANY FORM WITHOUT THE WRITTEN PERMISSION OF THE COPYRIGHT OWNER EXCEPT AS PERMITTED BY THE COPYRIGHT ACT 1968. ANY PERMITTED DOWNLOADING, ELECTRONIC STORAGE, DISPLAY, PRINT, COPY, REPRODUCTION OR COMMUNICATION OF THIS SURVEY SHOULD CONTAIN NO ALTERATION OR ADDITION TO THE ORIGINAL SURVEY.

REV.	DATE	AMENDMENTS
B	19/07/2016	SERVICE TRACE ADDED

RYGATE SURVEYORS

Rygate & Company Pty Limited
P.O. Box 100
Parramatta NSW 2150
P +61 2 9262 6800
F +61 2 9262 6849
E surveyors@rygate.com.au
W rygate.com.au

SURVEYING SINCE 1893

SUBDIVISION | STRATA PLANS | STRATA SUBDIVISION | LEASE PLANS | TOPOGRAPHIC SURVEYS | GPS SURVEYS | 3D MODELLING | BACKSIGHT DESIGN | PROJECT MANAGEMENT | SUN SHADOW DIAGRAMS

SURVEYOR	DRAWN	CHECKED	APPROVED
MT & AC	RM	MAB	MAB

0 100 200 300 400 500 600 700 800 900 1000

REDUCTION RATIO 1:100 @ A4

DATUM : AUSTRALIAN HEIGHT DATUM

CONTOUR INTERVAL : 0.25

ORIGIN OF LEVELS : SSM 76668
P.L.L. 12.855

THIS TITLE BLOCK AND NOTES FORM AN INTEGRAL PART OF THE PLAN AND MUST BE REPRODUCED IN ANY USE, DUPLICATION OR AMENDMENT.

CLIENT

DEPARTMENT OF EDUCATION AND COMMUNITY

LOCALITY

PARRAMATTA


L.G.A.

PARRAMATTA

PLAN

SHOWING DETAIL AND LEVELS
OLD KINGS SCHOOL SITE
MARSDEN AND O'CONNELL STREETS


CAD REFERENCE	-		
REFERENCE No.	PLAN No.	DATE	SHEET No.
76999		25-07-2015	4
			OF 6 SHEETS

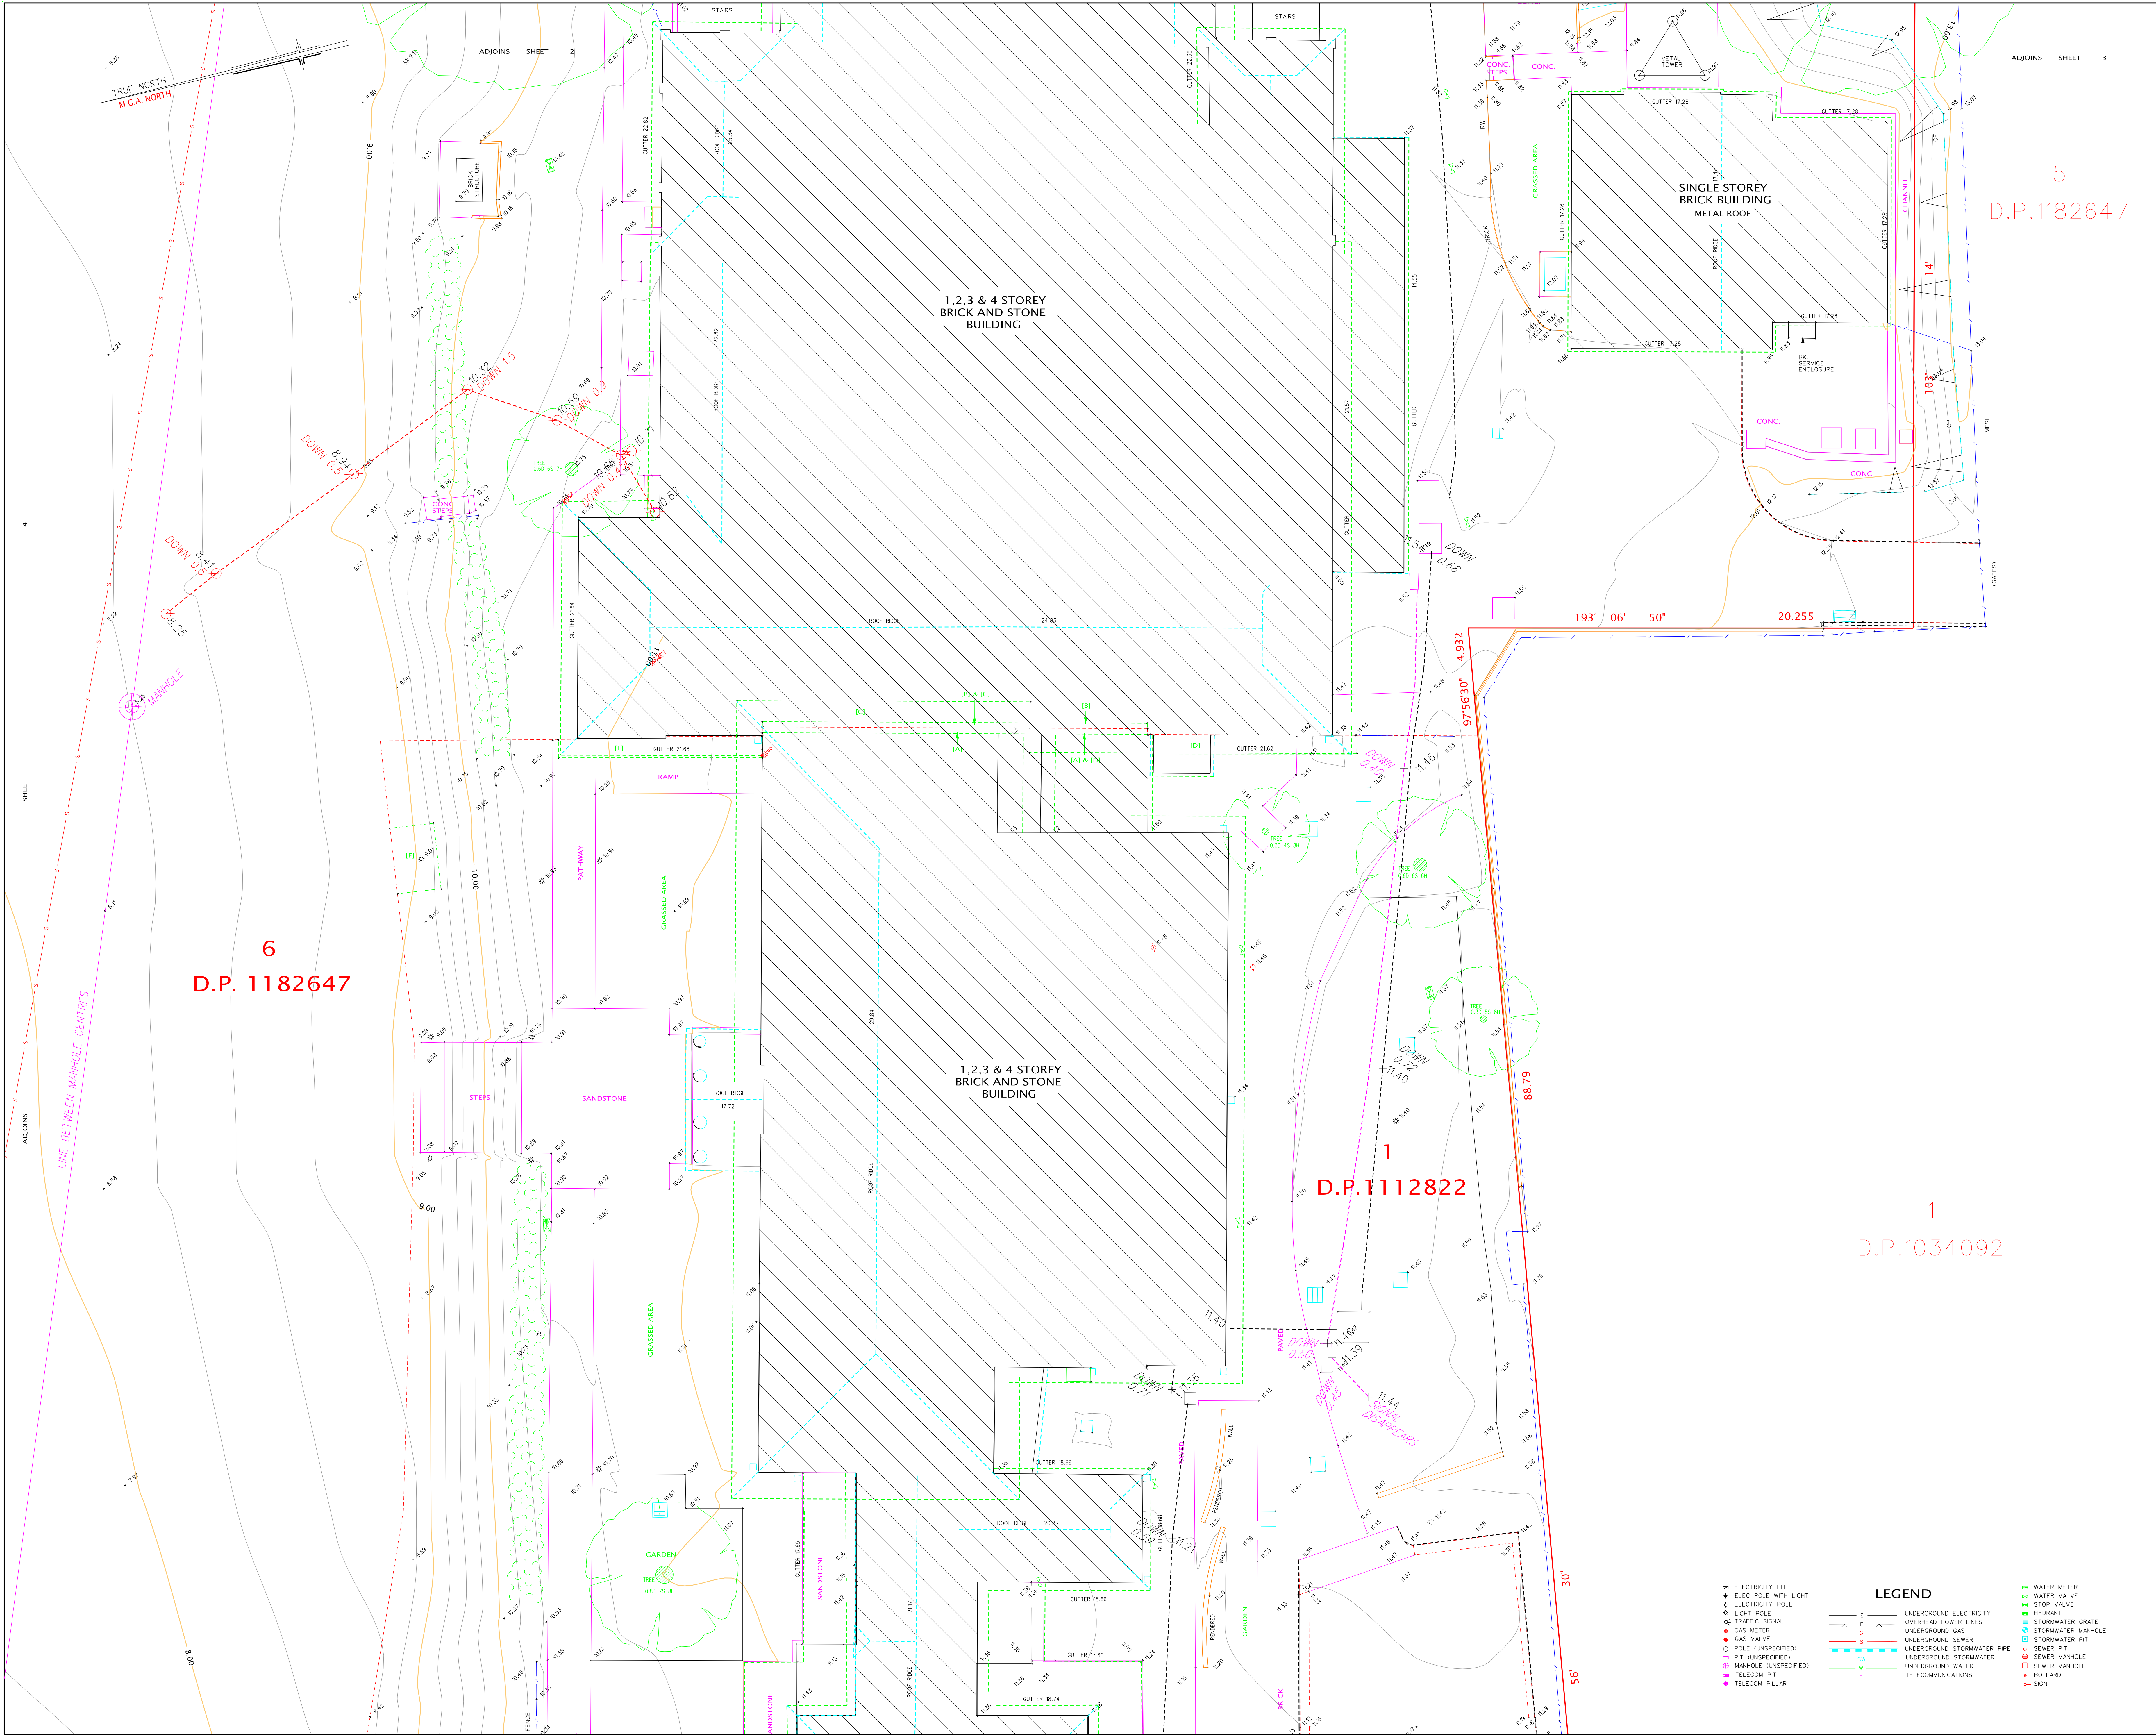

NOTES:

BEARINGS SHOWN RELATE TO M.G.A. NORTH.
LIMITED BOUNDARY SURVEY MADE. IF ANY CONSTRUCTION IS INTENDED IN THE PROXIMITY OF THE BOUNDARIES IT IS RECOMMENDED THAT A FURTHER SURVEY BE REQUESTED FOR THE MARKINGS OF THE RELEVANT BOUNDARIES.
INFORMATION SHOWN ON THE PLAN OF ADJOINING PROPERTIES HAS BEEN OBTAINED BY ROUTINE SURVEY METHODS FROM WITHIN SUBJECT LAND AND STREET. RESTRICTED VISIBILITY ALONG THE NORTHERN, SOUTHERN, EASTERN AND WESTERN BOUNDARIES OF THE SUBJECT LAND HAS PREVENTED DIRECT MEASUREMENTS TO THE ADJOINING BUILDINGS.
TREE SPREADS & TRUNK DIAMETERS SHOWN ARE DIAGRAMMATIC ONLY AND TREE HEIGHTS ARE ESTIMATED. IF ANY OF THESE ELEMENTS ARE CRITICAL TO DESIGN OR PARTICULAR DRINKING MORE SPECIFIC DETAILS SHOULD BE REQUESTED FOR ACCURATE LOCATION.
SYMBOLS REPRESENTING SERVICE PITS, POLES AND STREET FURNITURE ARE NOT TO SCALE.
PIT SIZE IS SHOWN AT GROUND LEVEL. PITS MAY BE LARGER BELOW THE SURFACE.
CONSTRUCTION WORKS MUST BE RELATED TO THE SITE BENCH MARK AND NOT LEVELS OF STRUCTURES SHOWN ON THE PLAN.
SERVICE LINES SHOWN ARE DIAGRAMMATIC ONLY AND DO NOT REPRESENT THE WIDTH AND NUMBER OF CABLES OR PIPES IN THE GROUND.
POSITION OF UNDERGROUND SERVICES PLOTTED FROM INFORMATION SUPPLIED BY THE RELEVANT AUTHORITIES AND MAY BE APPROXIMATE ONLY.
IT IS THE RESPONSIBILITY OF EACH CONTRACTOR AND/OR CONSULTANT TO CONTACT THE RELEVANT AUTHORITY AND/OR 'Dig Before You Dig' (Phone 1800 652 077) BEFORE COMMENCING ANY EXCAVATION.
ORIGIN OF CO-ORDINATES: S.S.M.766870
E 315 333,098
N 6 257 122,032
AZIMUTH IS ON M.G.A. NORTH
THIS PLAN HAS BEEN CREATED AT A SCALE OF 1:100 AND MAY NOT BE SATISFACTORY FOR OTHER PURPOSES. THE ACCURACY OF ANY ENLARGEMENT OR OTHER REPRODUCTION MAY BE LESS THAN THAT OF THE ORIGINAL.
COPYRIGHT © RYSGATE & COMPANY PTY. LIMITED 2015.
NO PART OF THIS PLAN MAY BE REPRODUCED, COMMUNICATED, STORED IN A RETRIEVAL SYSTEM OR TRANSMITTED IN ANY FORM WITHOUT THE WRITTEN PERMISSION OF THE COPYRIGHT OWNER EXCEPT AS PERMITTED BY THE COPYRIGHT ACT 1968. ANY PERMITTED DOWNLOADING, ELECTRONIC STORAGE, DISPLAY, PRINT, COPY, REPRODUCTION OR COMMUNICATION OF THIS SURVEY SHOULD CONTAIN NO ALTERATION OR ADDITION TO THE ORIGINAL SURVEY.

B 19/07/2016 SERVICE TRACE ADDED	
REV.	DATE
AMENDMENTS	
RYSGATE SURVEYORS Rysgate & Company Pty Limited P.O. Box 100 Ryde NSW 2112 P +61 2 9262 6800 F +61 2 9262 6849 E surveyors@rysgate.com.au W rysgate.com.au	
SUBDIVISION STRATA PLANS STRATA SUBDIVISION LEASE PLANS TOPOGRAPHIC SURVEYS GPS SURVEYS 3D MODELLING LACROUSE DESIGN PROJECT MANAGEMENT SUN SHADOW DIAGRAMS	
SURVEYING SINCE 1893	
SURVEYOR	DRAWN
MT & AC	MAB
CHECKED	APPROVED
MAB	MAB
REDUCTION RATIO 1:100 @ A0	
DATUM : AUSTRALIAN HEIGHT DATUM CONTOUR INTERVAL : 0.25 ORIGIN OF LEVELS : S.S.M. 76688 P.L. 12.855	
THIS TITLE BLOCK AND NOTES FORM AN INTEGRAL PART OF THE PLAN AND MUST BE REPRODUCED IN ANY USE, DUPLICATION OR AMENDMENT.	
CLIENT	
DEPARTMENT OF EDUCATION AND COMMUNITY	
LOCALITY	
PARRAMATTA	
L.G.A.	
PARRAMATTA	
PLAN	
SHOWING DETAIL AND LEVELS OLD KINGS SCHOOL SITE MARSDEN AND O'CONNELL STREETS	
CAD REFERENCE	
REFERENCE No.	PLAN No.
76999	
DATE	SHEET No.
25-07-2015	5
	OF 6 SHEETS

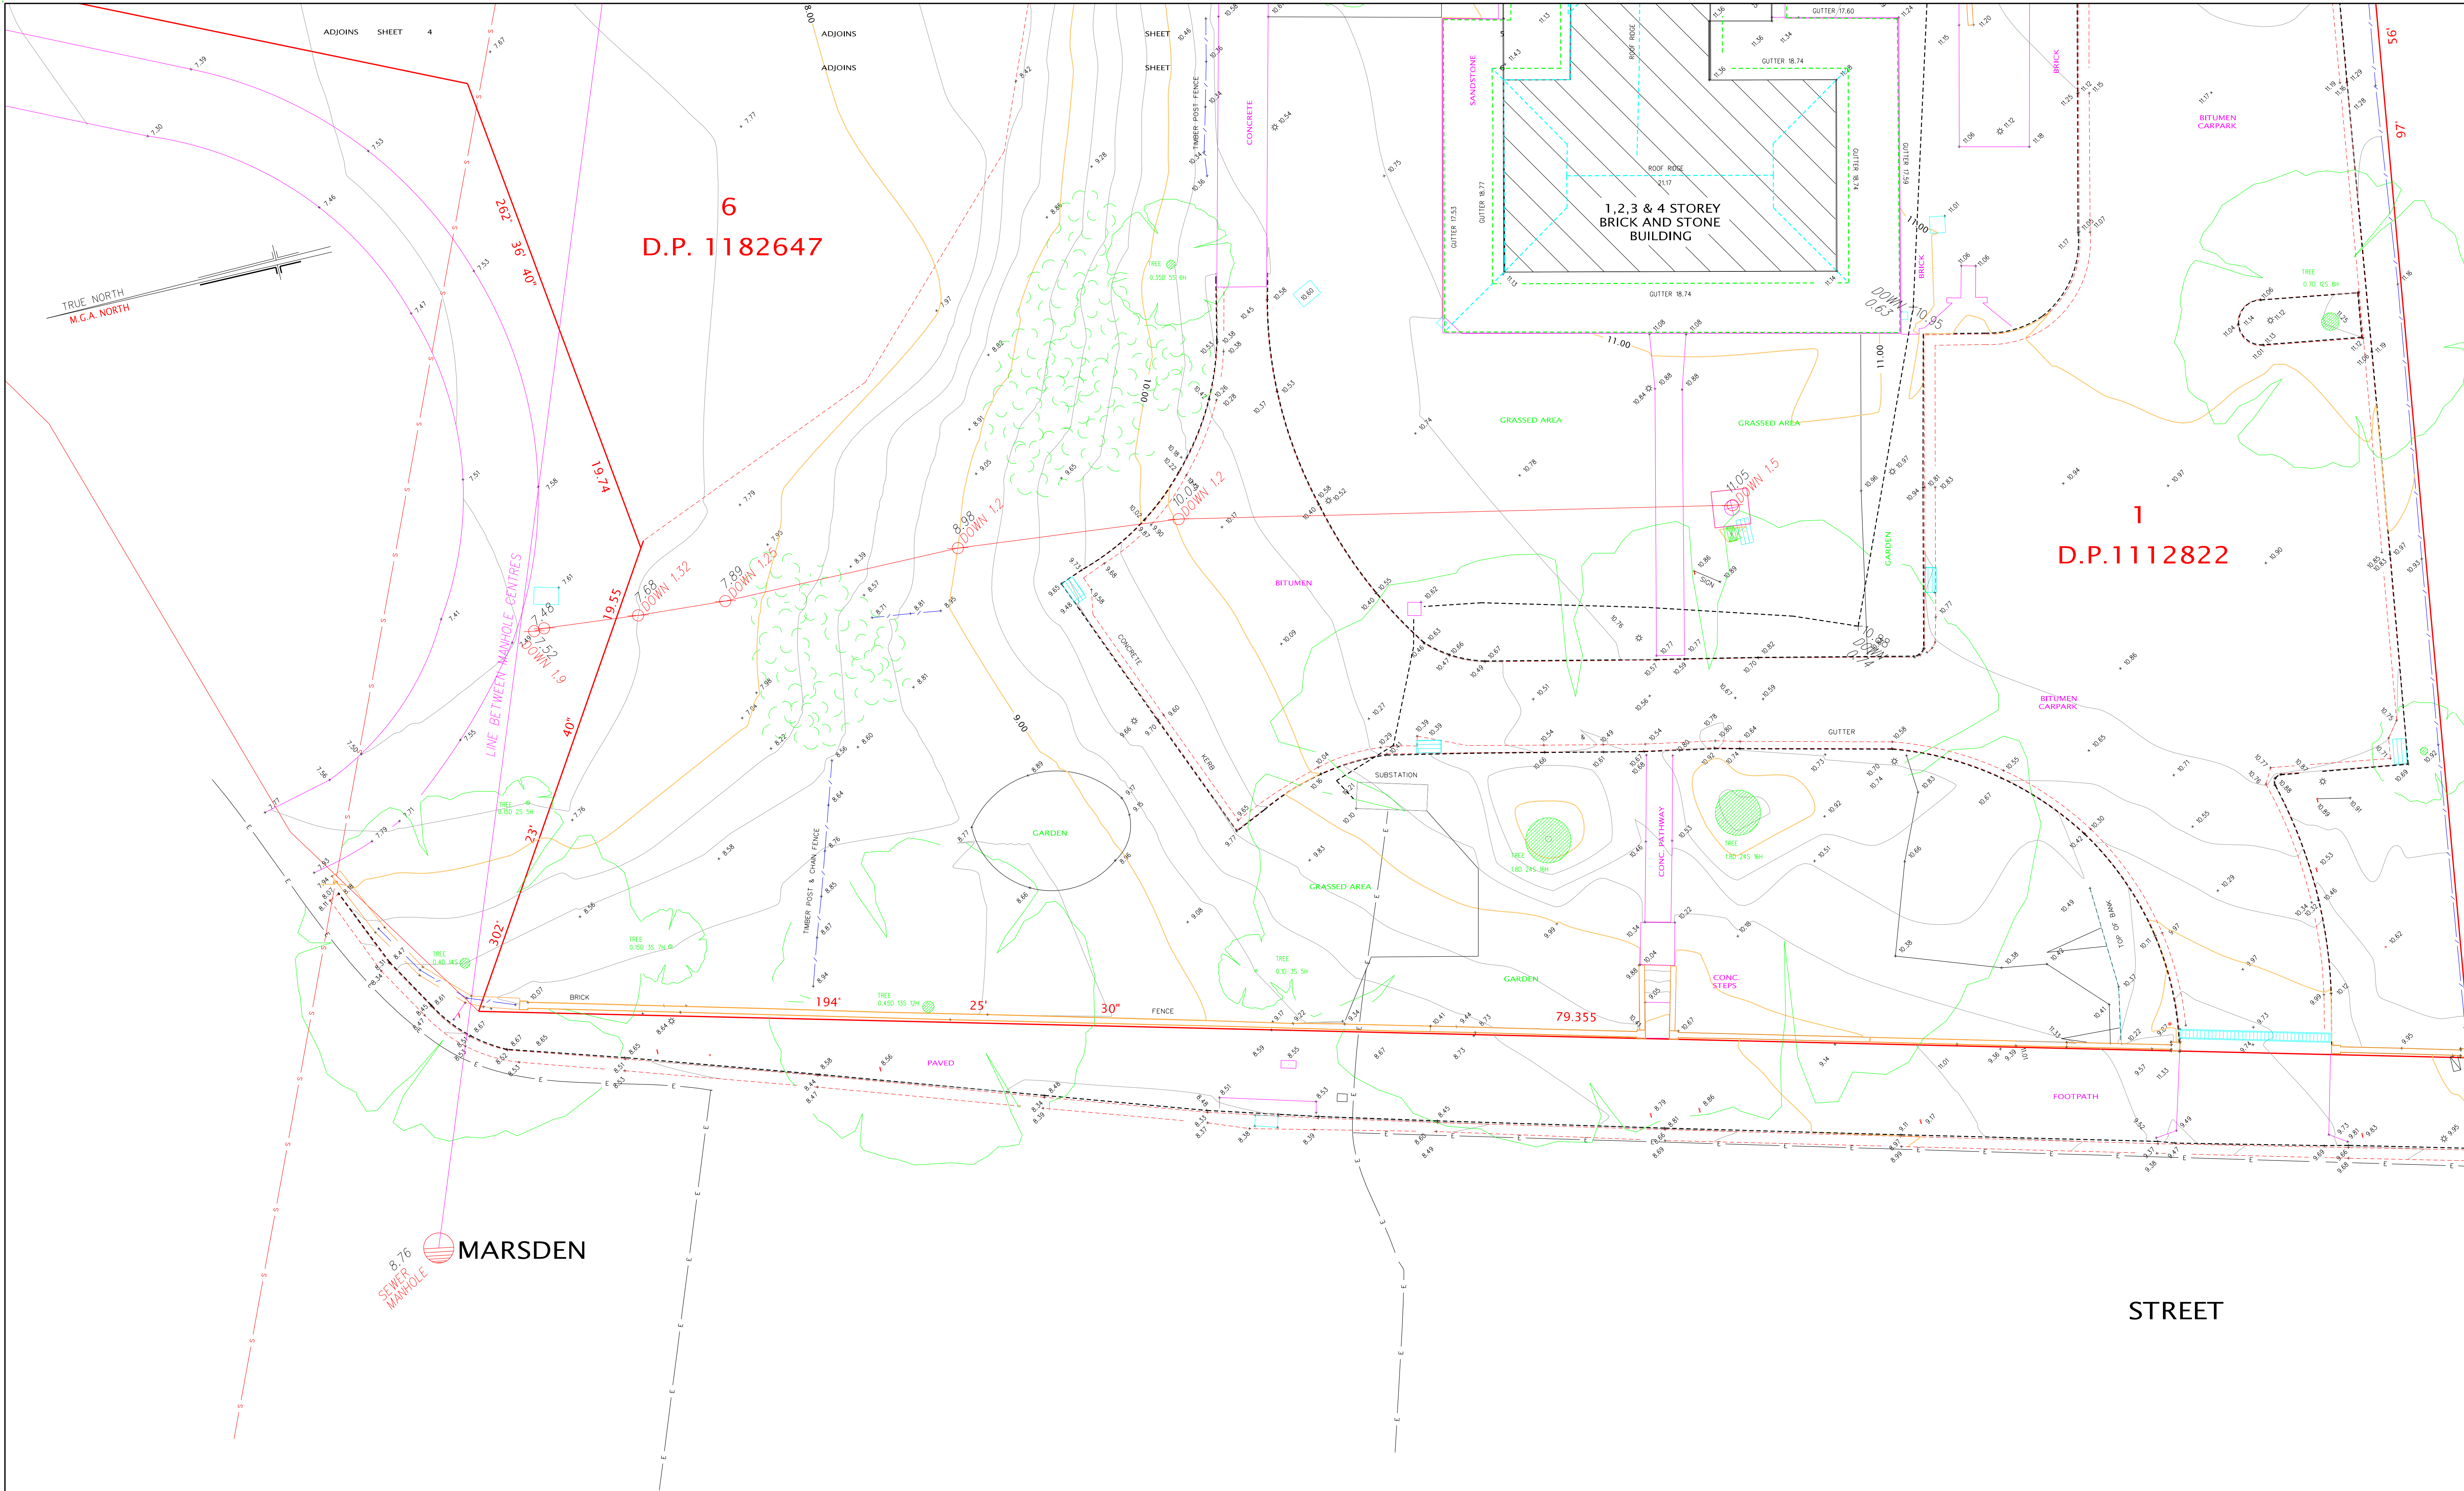

NOTES:

BEARINGS SHOWN RELATE TO M.G.A. NORTH.

LIMITED BOUNDARY SURVEY MADE. IF ANY CONSTRUCTION IS INTENDED IN THE PROXIMITY OF THE BOUNDARIES IT IS RECOMMENDED THAT A FURTHER SURVEY BE REQUESTED FOR THE MARKINGS OF THE RELEVANT BOUNDARIES.

INFORMATION SHOWN ON THE PLAN OF ADJOINING PROPERTIES HAS BEEN OBTAINED BY REMOTE SURVEY METHODS FROM WITHIN SUBJECT LAND AND STREET. RESTRICTED VISIBILITY ALONG THE NORTHERN, SOUTHERN, EASTERN AND WESTERN BOUNDARIES OF THE SUBJECT LAND HAS PREVENTED DIRECT MEASUREMENTS TO THE ADJOINING BUILDINGS.

TREE SPREADS & TRUNK DIAMETERS SHOWN ARE DIAGRAMMATIC ONLY AND TREE HEIGHTS ARE ESTIMATED. IF ANY OF THESE ELEMENTS ARE CRITICAL TO DESIGN OR PARTICULAR DRINKING WATER SUPPLY DETAILS, SHOULD BE REQUESTED FOR ACCURATE LOCATION.

SYMBOLS REPRESENTING SERVICE PITS, POLES AND STREET FURNITURE ARE NOT TO SCALE.

PIT SIZE IS SHOWN AT GROUND LEVEL. PITS MAY BE LARGER BELOW THE SURFACE.

CONSTRUCTION WORKS MUST BE RELATED TO THE SITE BENCH MARK AND NOT LEVELS OF STRUCTURES SHOWN ON THE PLAN.

SERVICE LINES SHOWN ARE DIAGRAMMATIC ONLY AND DO NOT REPRESENT THE WIDTH AND NUMBER OF CABLES OR PIPES IN THE GROUND.

POSITION OF UNDERGROUND SERVICES PLOTTED FROM INFORMATION SUPPLIED BY THE RELEVANT AUTHORITIES AND MAY BE APPROXIMATE ONLY.

IT IS THE RESPONSIBILITY OF EACH CONTRACTOR AND/OR CONSULTANT TO CONTACT THE RELEVANT AUTHORITY AND/OR 'Dig Before You Dig' (Phone 1800 652 077) BEFORE COMMENCING ANY EXCAVATION.

ORIGIN OF CO-ORDINATES: S.S.M.76670
E 315.333,098
N 6 257 122,032

AZIMUTH IS ON M.G.A. NORTH

THIS PLAN HAS BEEN CREATED AT A SCALE OF 1:100 AND MAY NOT BE SATISFACTORY FOR OTHER PURPOSES. THE ACCURACY OF ANY ENLARGEMENT OR OTHER REPRODUCTION MAY BE LESS THAN THAT OF THE ORIGINAL.

COPYRIGHT © RYGATE & COMPANY PTY. LIMITED 2015.

NO PART OF THIS PLAN MAY BE REPRODUCED, COMMUNICATED, STORED IN A RETRIEVAL SYSTEM OR TRANSMITTED IN ANY FORM WITHOUT THE WRITTEN PERMISSION OF THE COPYRIGHT OWNER EXCEPT AS PERMITTED BY THE COPYRIGHT ACT 1968. ANY PERMITTED DOWNLOADING, ELECTRONIC STORAGE, DISPLAY, PRINT, COPY, REPRODUCTION OR COMMUNICATION OF THIS SURVEY SHOULD CONTAIN NO ALTERATION OR ADDITION TO THE ORIGINAL SURVEY.

B 19/07/2016		SERVICE TRACE ADDED	
REV.	DATE	AMENDMENTS	
 RYGATE SURVEYORS SURVEYING SINCE 1893			
Rygate & Company Pty Limited P.O. Box 2000 Parramatta NSW 2150 P +61 2 9262 6800 F +61 2 9262 6849 E surveyors@rygate.com.au W rygate.com.au		Suite 904 Level 9, 89 York St Sydney NSW 2000 P +61 2 9262 6800 F +61 2 9262 6849 E surveyors@rygate.com.au W rygate.com.au	
SUBDIVISION STRATA PLANS STRATUM SUBDIVISION LEASE PLANS TOPOGRAPHIC SURVEYS GPS SURVEYS 3D MODELLING LAC COURSE DESIGN PROJECT MANAGEMENT SUN SHADOW DIAGRAMS			
SURVEYOR	MT & AC	DRAWN	CHECKED
		RM	MAB
APPROVED			
MAB			
REDUCTION RATIO 1:100 @ A4			
DATUM : AUSTRALIAN HEIGHT DATUM			
CONTOUR INTERVAL : 0.25			
ORIGIN OF LEVELS : SSM 76668 P.L. 12 865			
THIS TITLE BLOCK AND NOTES FORM AN INTEGRAL PART OF THE PLAN AND MUST BE REPRODUCED IN ANY USE, DUPLICATION OR AMENDMENT.			
CLIENT			
DEPARTMENT OF EDUCATION AND COMMUNITY			
LOCALITY			
PARRAMATTA			
L.G.A.			
PARRAMATTA			
PLAN			
SHOWING DETAIL AND LEVELS OLD KINGS SCHOOL SITE MARSDEN AND O'CONNELL STREETS			
CAD REFERENCE			
-			
REFERENCE No.	PLAN No.	DATE	SHEET No.
76999		25-07-2015	6
		OF 6 SHEETS	

- LEGEND**
- | | | |
|-------------------------|-----------------------------------|--------------------|
| ● ELECTRICITY PIT | — E — UNDERGROUND ELECTRICITY | ● WATER METER |
| ● ELECTRICITY POLE | — E — OVERHEAD POWER LINES | ● STOP VALVE |
| ● LIGHT POLE | — G — UNDERGROUND GAS | ● HYDRANT |
| ● TRAFFIC SIGNAL | — S — UNDERGROUND SEWER | ● STORMWATER GRATE |
| ● GAS METER | — S — UNDERGROUND STORMWATER PIPE | ● STORMWATER PIT |
| ● GAS VALVE | — W — UNDERGROUND WATER | ● SEWER PIT |
| ● POLE (UNSPECIFIED) | — T — TELECOMMUNICATIONS | ● SEWER MANHOLE |
| ● PIT (UNSPECIFIED) | | ● SEWER MANHOLE |
| ● MANHOLE (UNSPECIFIED) | | ● BOLLARD |
| ● TELECOM PIT | | ● SIGN |
| ● TELECOM PILLAR | | |