


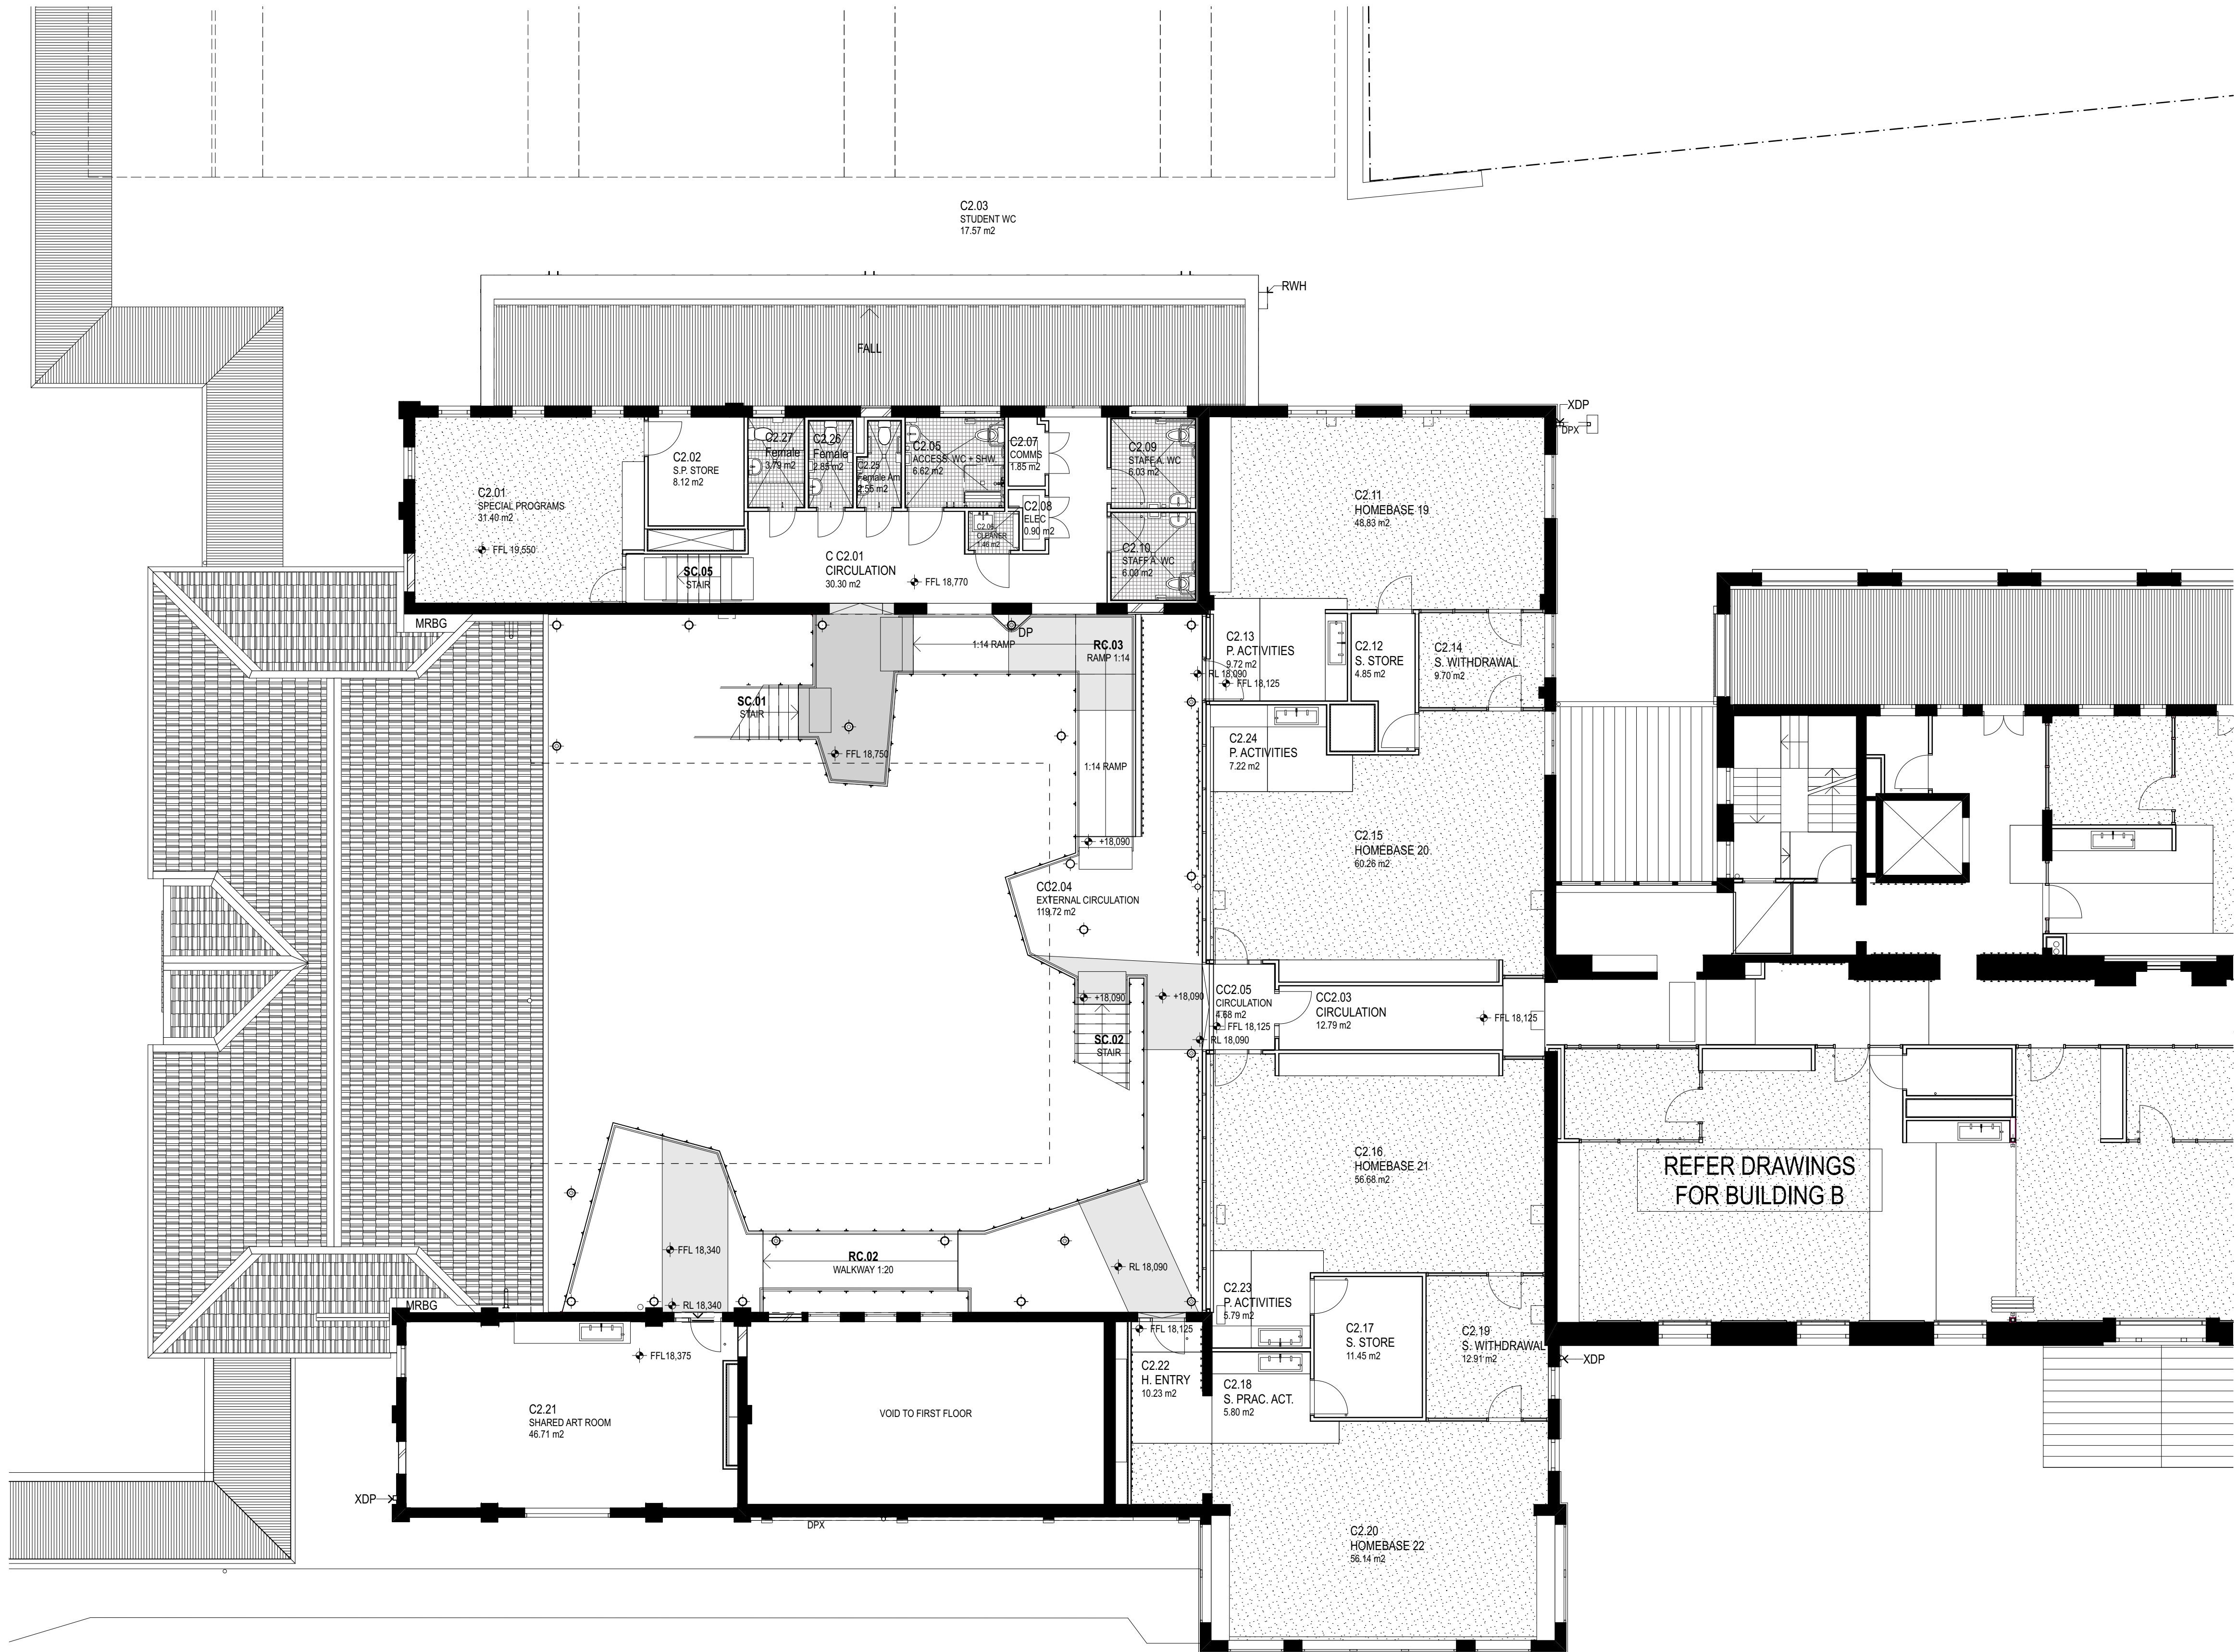

REVISION NAME:
06/05/2016 ISSUE FOR SSD - REV A
31/05/2016 ISSUE FOR SSD - REV B
08/08/2016 ISSUE FOR SSD - REV C

NOTES:
Do not scale off drawings. Use figured dimensions only. Report any discrepancies to the architect. These designs, plans, specifications and the copyright therein are the property of Tonkin Zulaikha Greer Architects Pty Ltd, and must not be reproduced or copied wholly or in part without written permission of Tonkin Zulaikha Greer Architects Pty Ltd.
DRAWINGS TO BE PRINTED IN COLOUR

ACCESS CONSULTANT
FUNKTION
Phone: (02) 9011 8128
Email: jen@funktion-makinglifeit.com
FIRE ENGINEERING
CORE Engineering Group
Phone: 0412 389 484
Email: sandro@coreengineering.com.au
TOWN PLANNER
JBA Urban Development Services
Phone: 0411 818 359
Email: kludehope@jaurban.com.au

ACOUSTIC ENGINEER
Acoustic Studio
Phone: 0417 427 270
Email: jason.cameron@acousticstudio.com.au
HYDRAULIC ENGINEER
WOOD & GRIEVE
Phone: 0413 398 202
Email: david.stebina@wge.com.au
QUANTITY SURVEYOR
Slattery
Phone: 0427 658 513
Email: gillian.cottle@slattery.com.au

LANDSCAPE ARCHITECT
SMM
Phone: (02) 9361 4549
Email: ms@sm2group.com.au
ARCHAEOLOGY
AHMS
Phone: 0425 215 012
Email: smontyre-tamwoy@ahms.com.au

BCA CONSULTANT
BMG
Phone: 0400 300 126
Email: tony@bmplusg.com.au
MECHANICAL ENGINEER
WOOD & GRIEVE
Phone: (02) 9361 4549
Email: stephen.melady@wge.com.au
TRAFFIC ENGINEER
Thompson Stanbury
Phone: 0418 262 125
Email: david@thompsonstanbury.com.au

CIVIL ENGINEER
SDA Structures
Phone: 0408 900 855
Email: andrew@sdastuctures.com.au
STRUCTURAL ENGINEER
SDA
Phone: 0408 900 855
Email: andrew@sdastuctures.com.au
WASTE MANAGEMENT
SMEC
Phone: (02) 8484 7000
Email: Daniel.Cramer@smec.com

ELECTRICAL ENGINEER
WOOD & GRIEVE
Phone: 0425 173 151
Email: steven.lysar@wge.com.au
ARBORIST
TCL Tree solutions
Phone: 0412 292 777
Email: tcltreesolutions1@gmail.com
SOIL CONTAMINATION / HAZMAT
SMEC
Phone: (02) 8484 7000
Email: Daniel.Cramer@smec.com

ESD CONSULTANT
WOOD & GRIEVE
Phone: 0408 900 855
Email: alexander.kobler@wge.com.au
CLIENT:
DEPARTMENT OF EDUCATION
Phone: 02 9561 1141
Email: roland.marshall@det.nsw.edu.au

PROJECT :
O'CONNELL STREET
PRIMARY SCHOOL
PROJECT NO : 15030

ARCHITECT
TONKIN ZULAIKHA GREER ARCHITECTS
117 Reservoir Street
ABN: 46002722349
P: (02) 9215 4900
F: (02) 9215 4901
EMAIL: info@tztg.com.au
WEB: www.tztg.com.au

DRAWING TITLE
BUILDING C SECOND FLOOR
PLAN
SCALES
PHASE
PRELIMINARY

DRAWN BY
KL, JH, BS, JB, KP,
JH, ML, CS, JM
CHECKED
PT
1:100
DRAWING NO
PA-307
REV
C