

NOTES:
ALL EXISTING FLOOR FINISHES TO BE
DEMOLISHED AND REPLACED UNLESS NOTED
OTHERWISE


LEGEND:

DEMOLISHED ELEMENT - - - - -

DEMOLISHED WALL - - - - -

DEMOLISHED FENCE - - - - -

DEMOLISHED FLOOR // / / / /

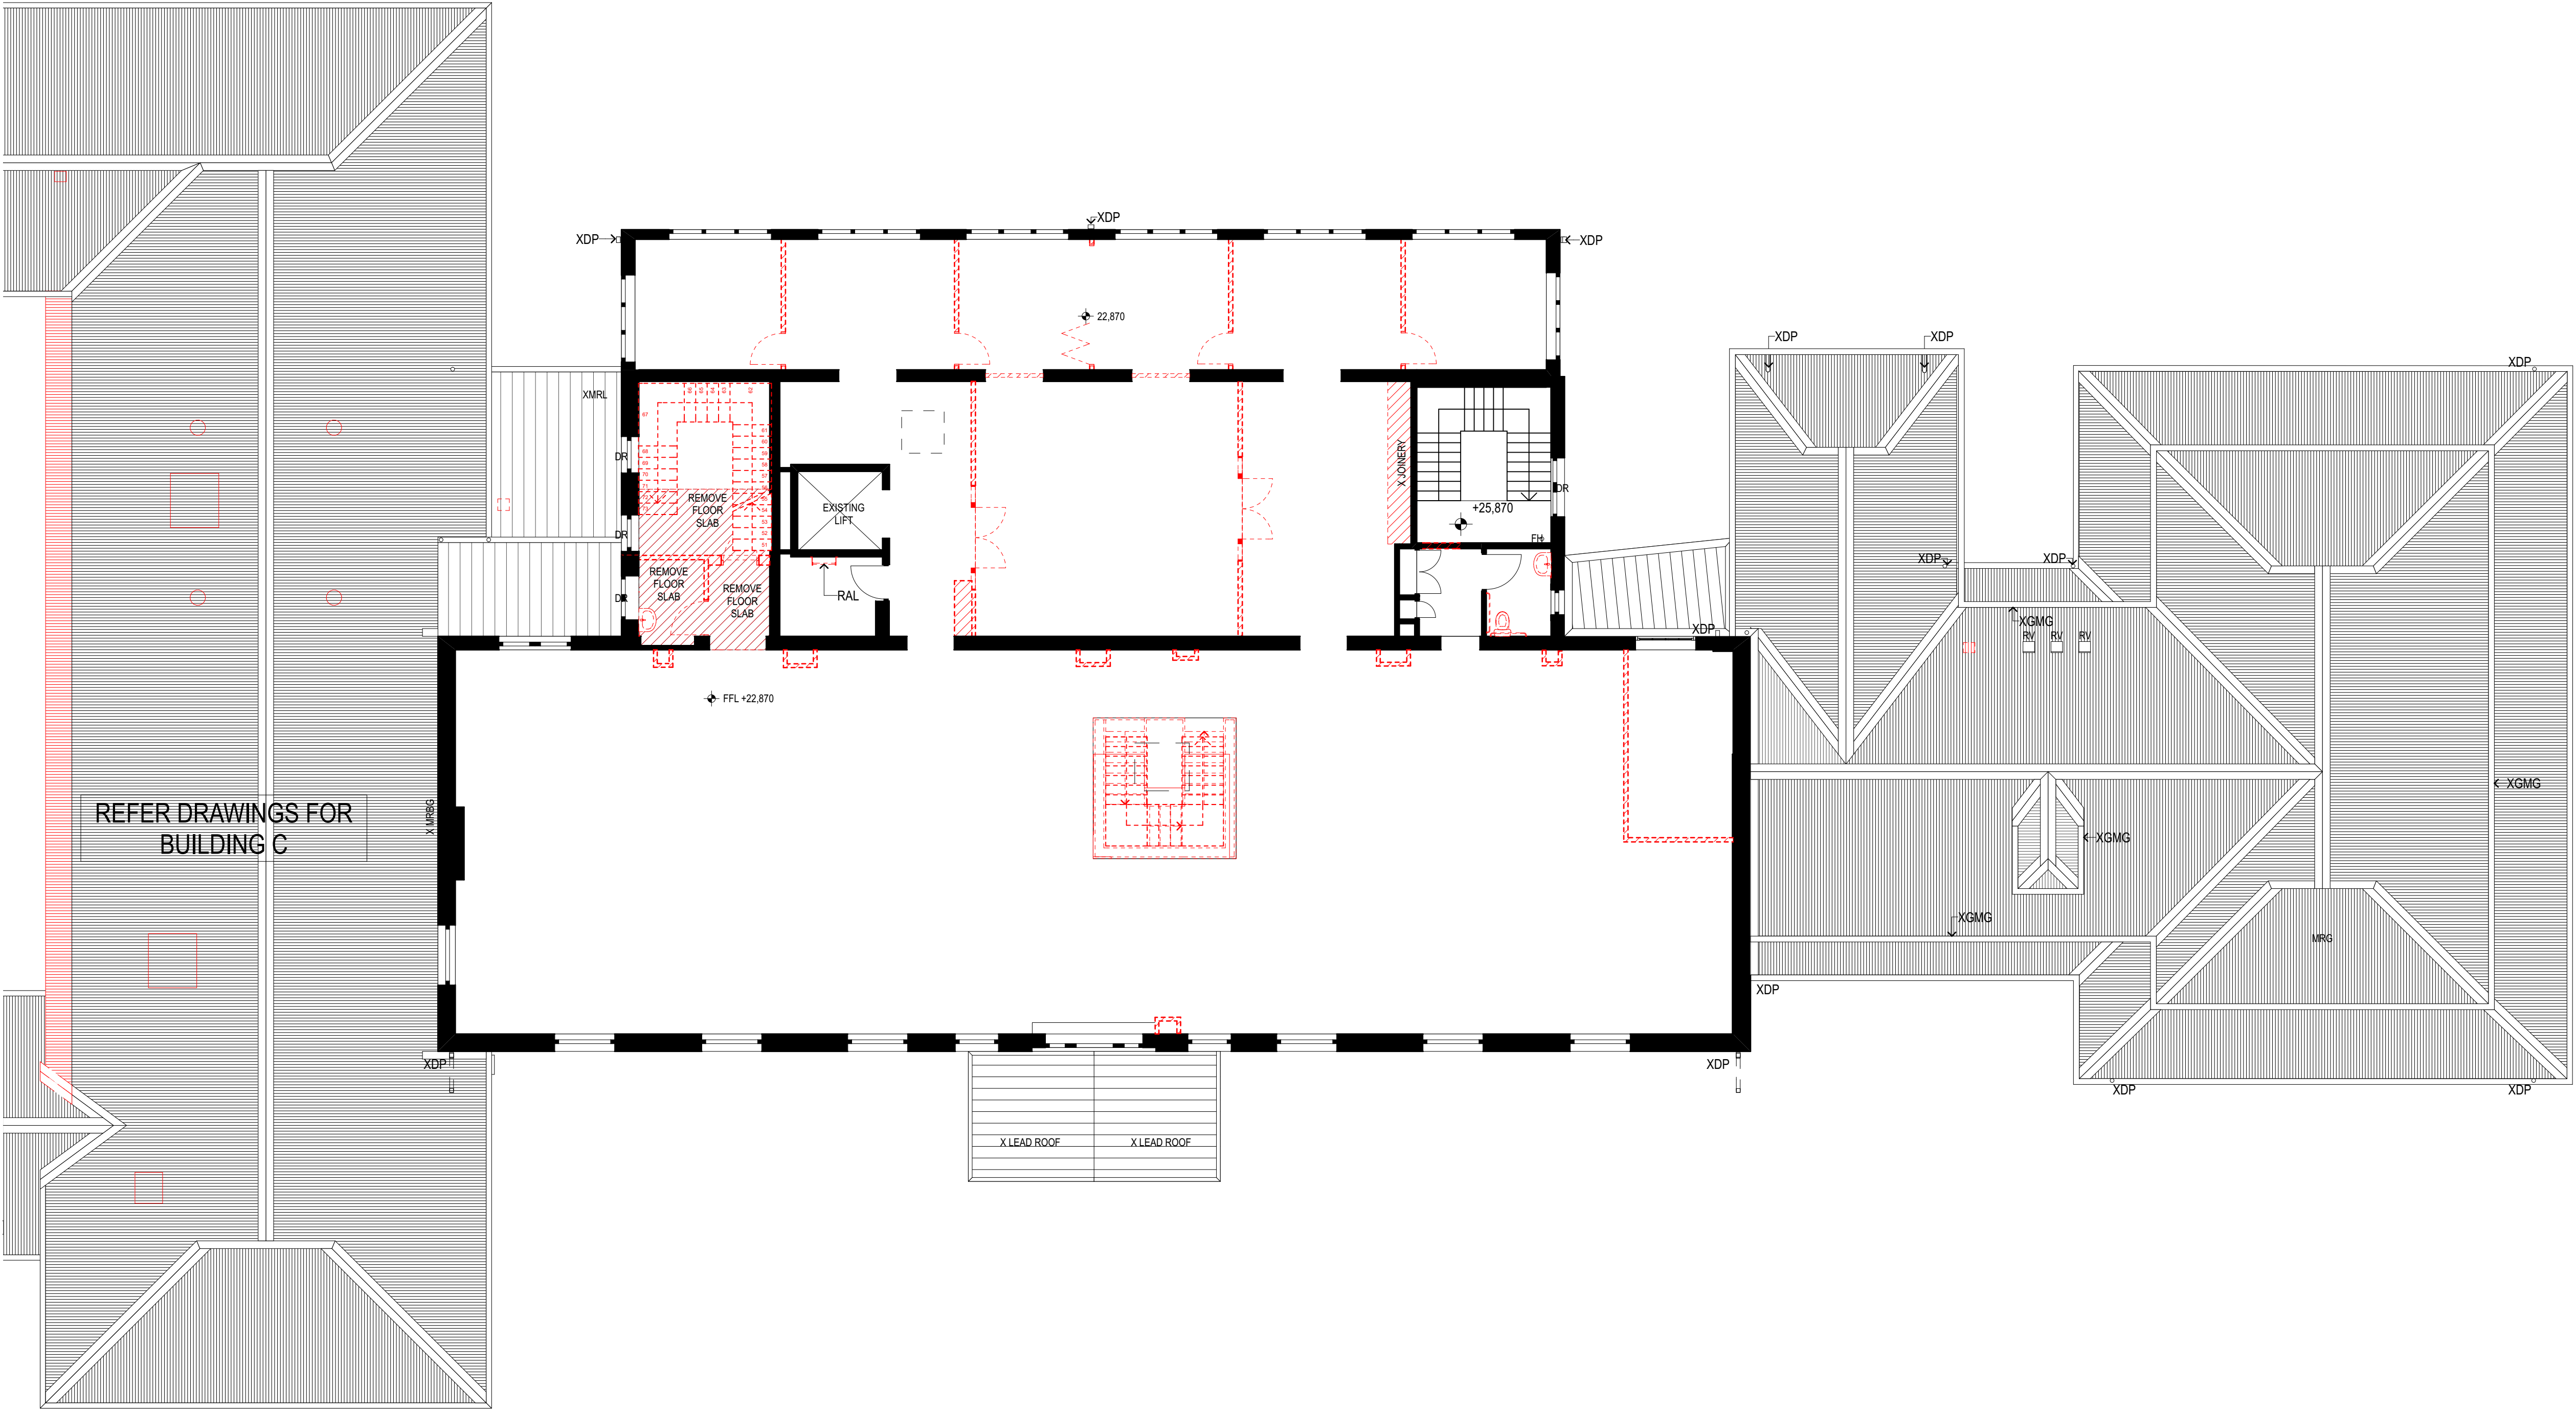

REVISION NAME: 06/05/2016 ISSUE FOR SSD - REV A 31/05/2016 ISSUE FOR SSD - REV B 08/08/2016 ISSUE FOR SSD - REV C	NOTES: Do not scale off drawings. Use figured dimensions only. Report any discrepancies to the architect. These designs, plans, specifications and the copyright therein are the property of Tonkin Zulaikha Greer Architects Pty Ltd, and must not be reproduced or copied wholly or in part without written permission of Tonkin Zulaikha Greer Architects Pty Ltd. DRAWINGS TO BE PRINTED IN COLOUR	ACCESS CONSULTANT FUNKTION Phone: (02) 9011 8128 Email: jen@funktion-makinglifeit.com	ACOUSTIC ENGINEER Acoustic Studio Phone: 0417 427 270 Email: jason.cameron@acousticstudio.com.au	BCA CONSULTANT BMG Phone: 0400 300 126 Email: tony@bmplusg.com.au	CIVIL ENGINEER SDA Structures Phone: 0408 900 855; Email: andrew@sdastructures.com.au	ELECTRICAL ENGINEER WOOD & GRIEVE Phone: 0425 173 151 Email: steven.lysar@wge.com.au	ESD CONSULTANT WOOD & GRIEVE Phone: 02 8484 7000 Email: alexander.kobler@wge.com.au	CLIENT: DEPARTMENT OF EDUCATION Phone: 02 9561 1141 Email: roland.marshall@det.nsw.edu.au	PROJECT : O'CONNELL STREET PRIMARY SCHOOL 	ARCHITECT TONKIN ZULAIKHA GREER ARCHITECTS 117 Reservoir Street ABN: 46002722349 P: (02) 9215 4900 F: (02) 9215 4901 EMAIL info@tztg.com.au WEB www.tztg.com.au	DRAWING TITLE BUILDING A+B THIRD FLOOR DEMOLITION/CONSERVATION PLAN	DRAWN BY KL, JH, BS, JB, KP, JH, ML, CS, JM CHECKED PT
		FIRE ENGINEERING CORE Engineering Group Phone: 0412 388 484 Email: sandro@coreengineering.com.au	HYDRAULIC ENGINEER WOOD & GRIEVE Phone: 0413 398 202 Email: david.stevline@wge.com.au	LANDSCAPE ARCHITECT SMM Phone: (02) 9361 4549 Email: ms@sm2group.com.au	MECHANICAL ENGINEER WOOD & GRIEVE Phone: 0408 900 855 Email: stephen.mlead@wge.com.au	STRUCTURAL ENGINEER SDA Phone: 0408 900 855 Email: andrew@sdastructures.com.au	ARBORIST TCL Tree solutions Phone: 0412 292 777 Email: tcltreesolutions1@gmail.com	WASTE MANAGEMENT SMEC Phone: (02) 8484 7000 Email: Daniel.Cramer@smec.com	SOIL CONTAMINATION / HAZMAT SMEC Phone: (02) 8484 7000 Email: Daniel.Cramer@smec.com			
		TOWN PLANNER Urban Development Services Phone: 0411 818 359 Email: kudehope@urbansan.com.au	QUANTITY SURVEYOR ARCHAEOLOGY Phone: 0427 658 513 Email: gillian.cottle@slattery.com.au	ARCHAEOLOGY AHMS Phone: 0425 215 012 Email: smcintyre-tamwoy@ahms.com.au								