
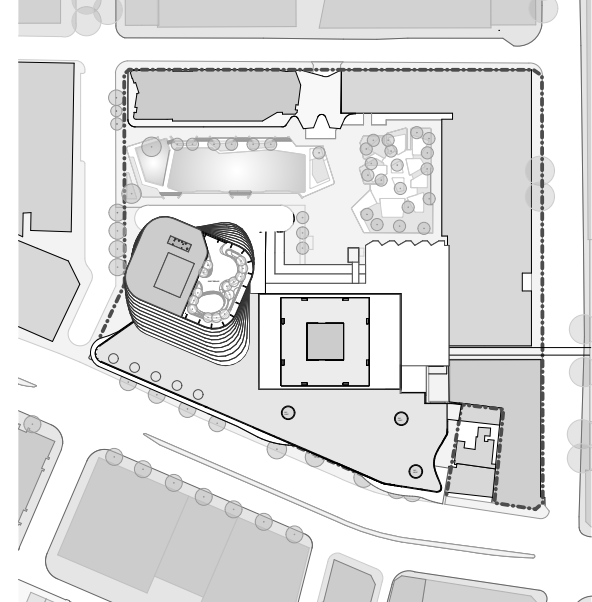


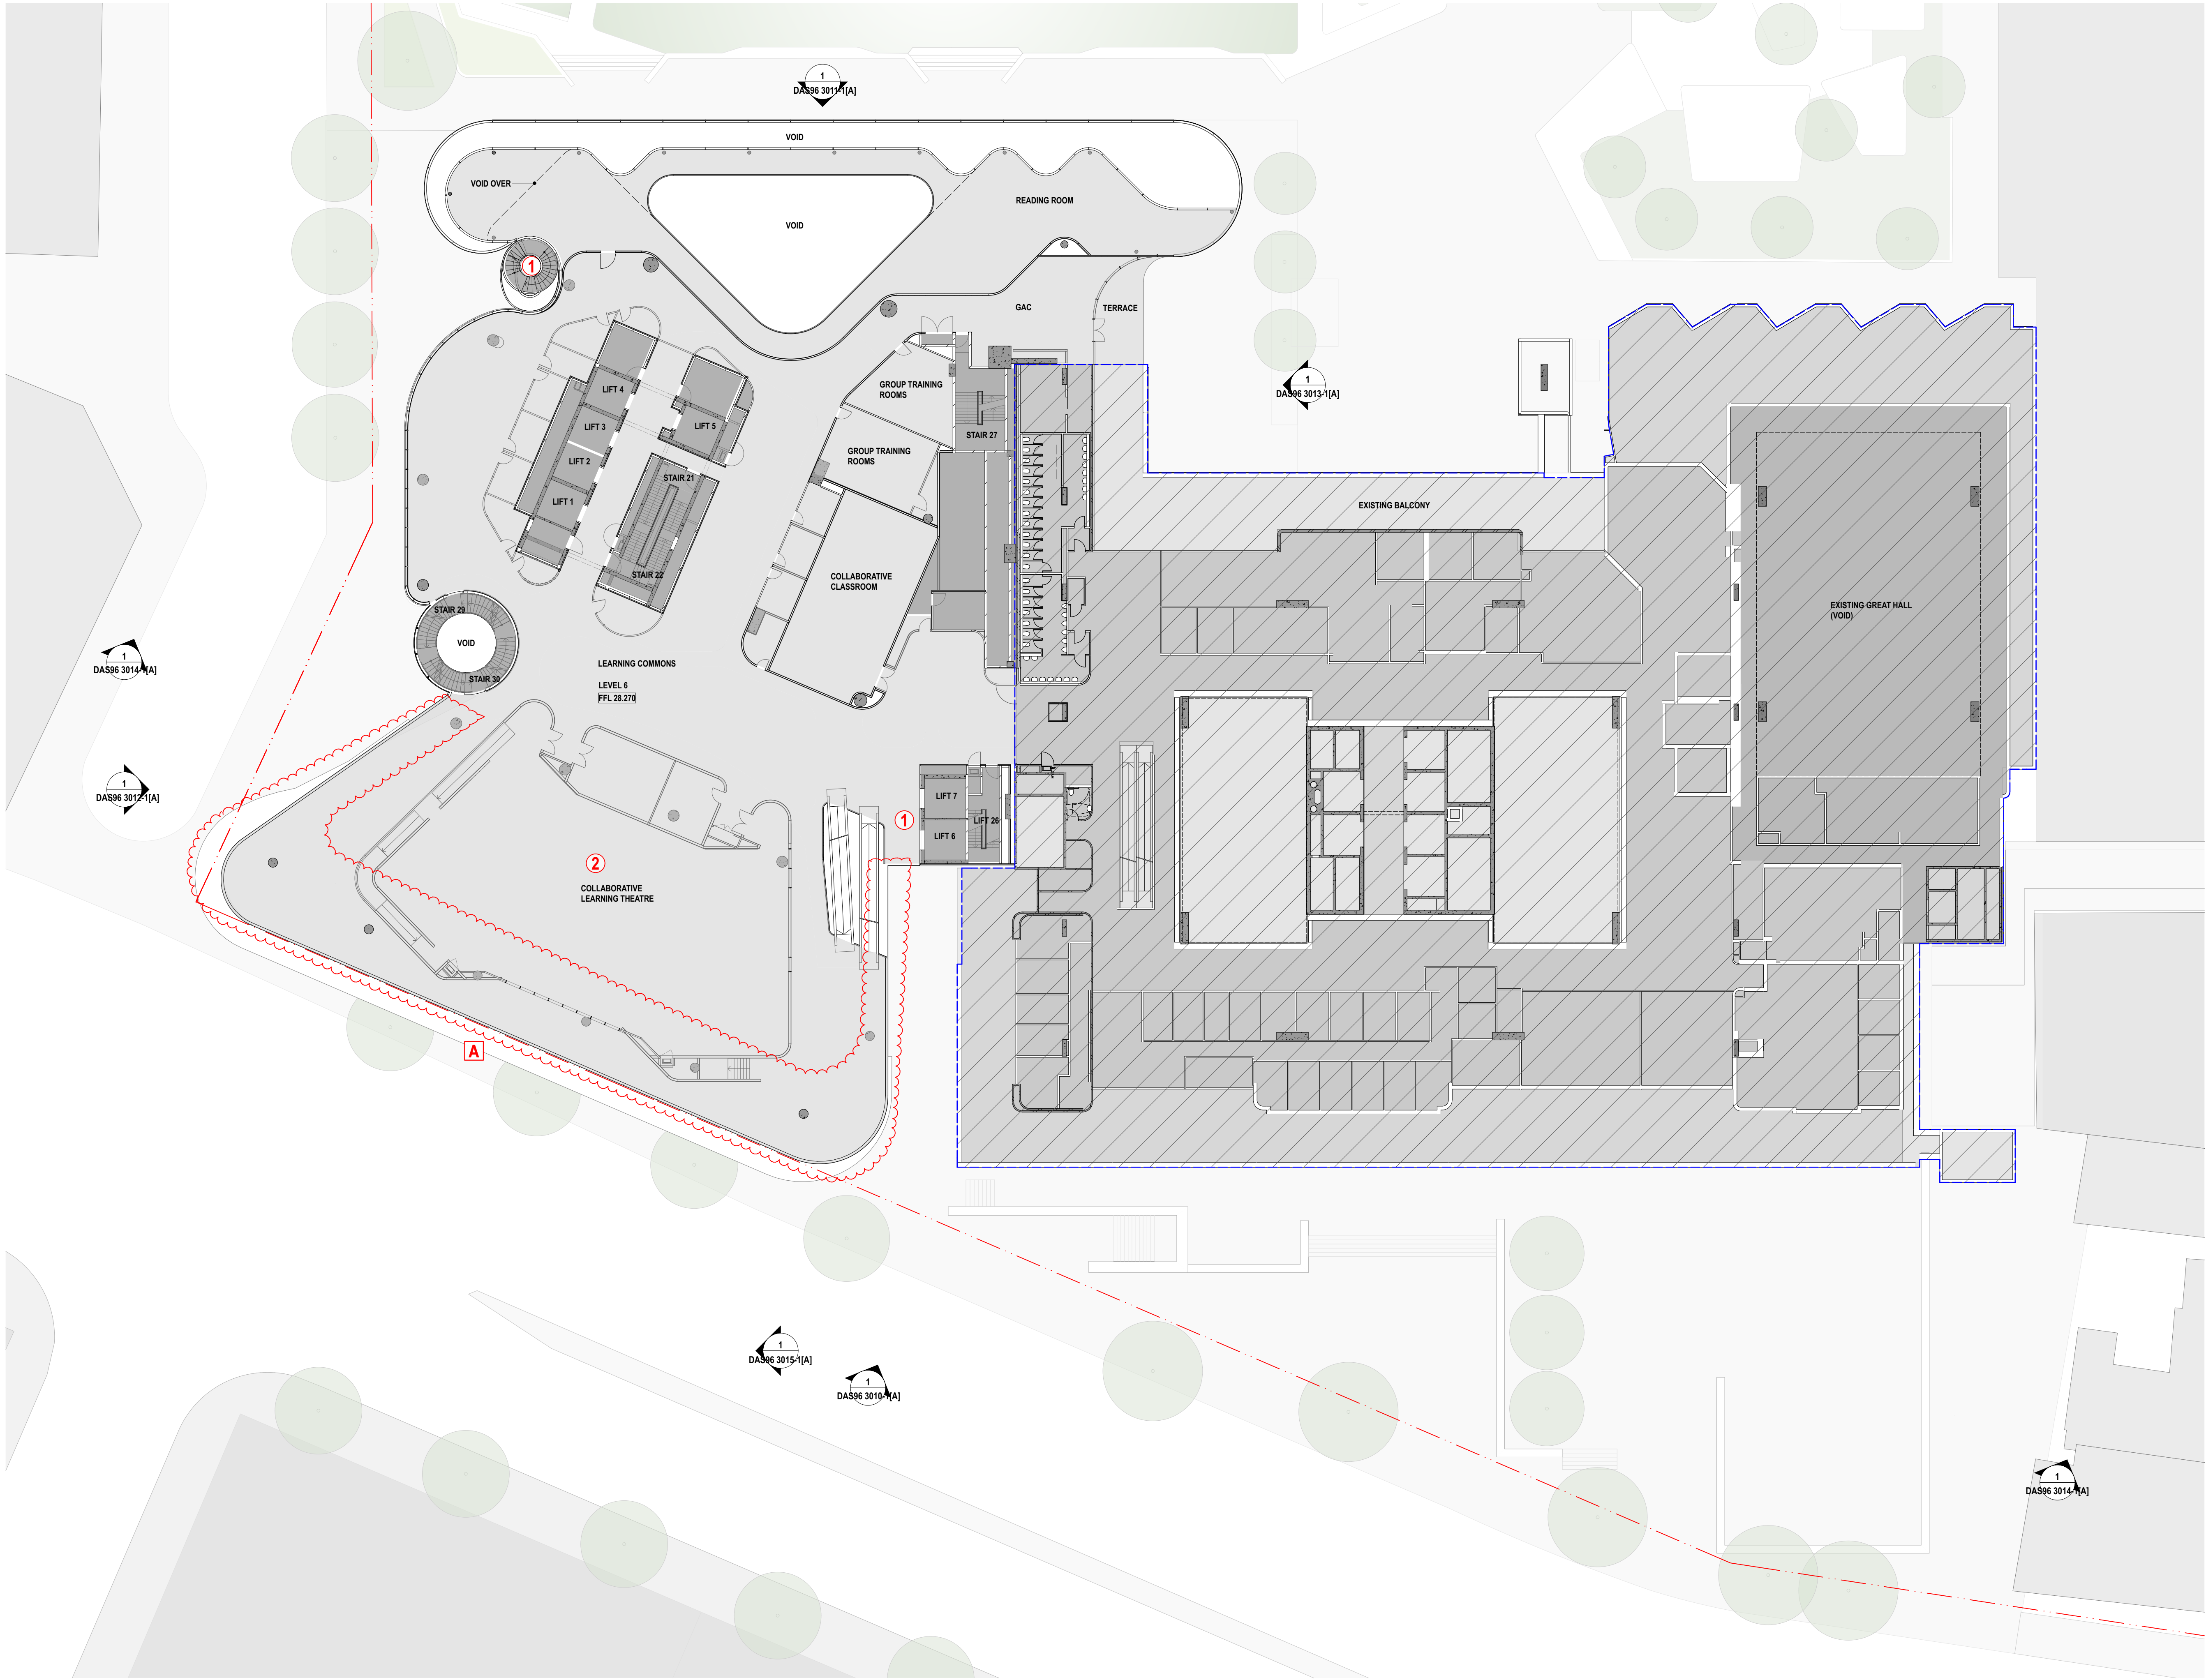

- LEGEND**
- EXTENT OF EXISTING BUILDING
- CHANGES**
- ① RECONFIGURATION OF VERTICAL CIRCULATION
- ② GTS MOVED OFF FACADE TO FURTHER PROVIDE ACTIVATED SPACE ALONG BROADWAY AND JONES STREET
- A** PHASE 1 ADJUSTMENT
- POSITION OF BROADWAY FACADE MOVED TO BOUNDARY
 - PROVISION OF ACTIVATED SPACE ALONG BROADWAY FACADE

REV.	DESCRIPTION	DATE
A	ISSUED FOR DEVELOPMENT APPLICATION S96	01/2017