
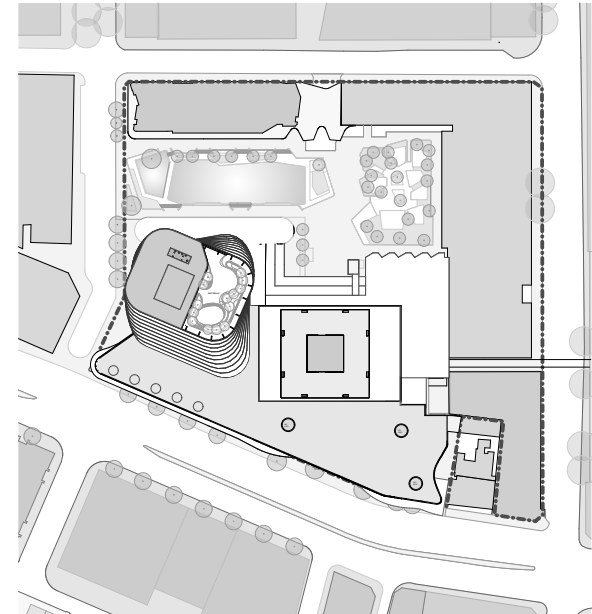


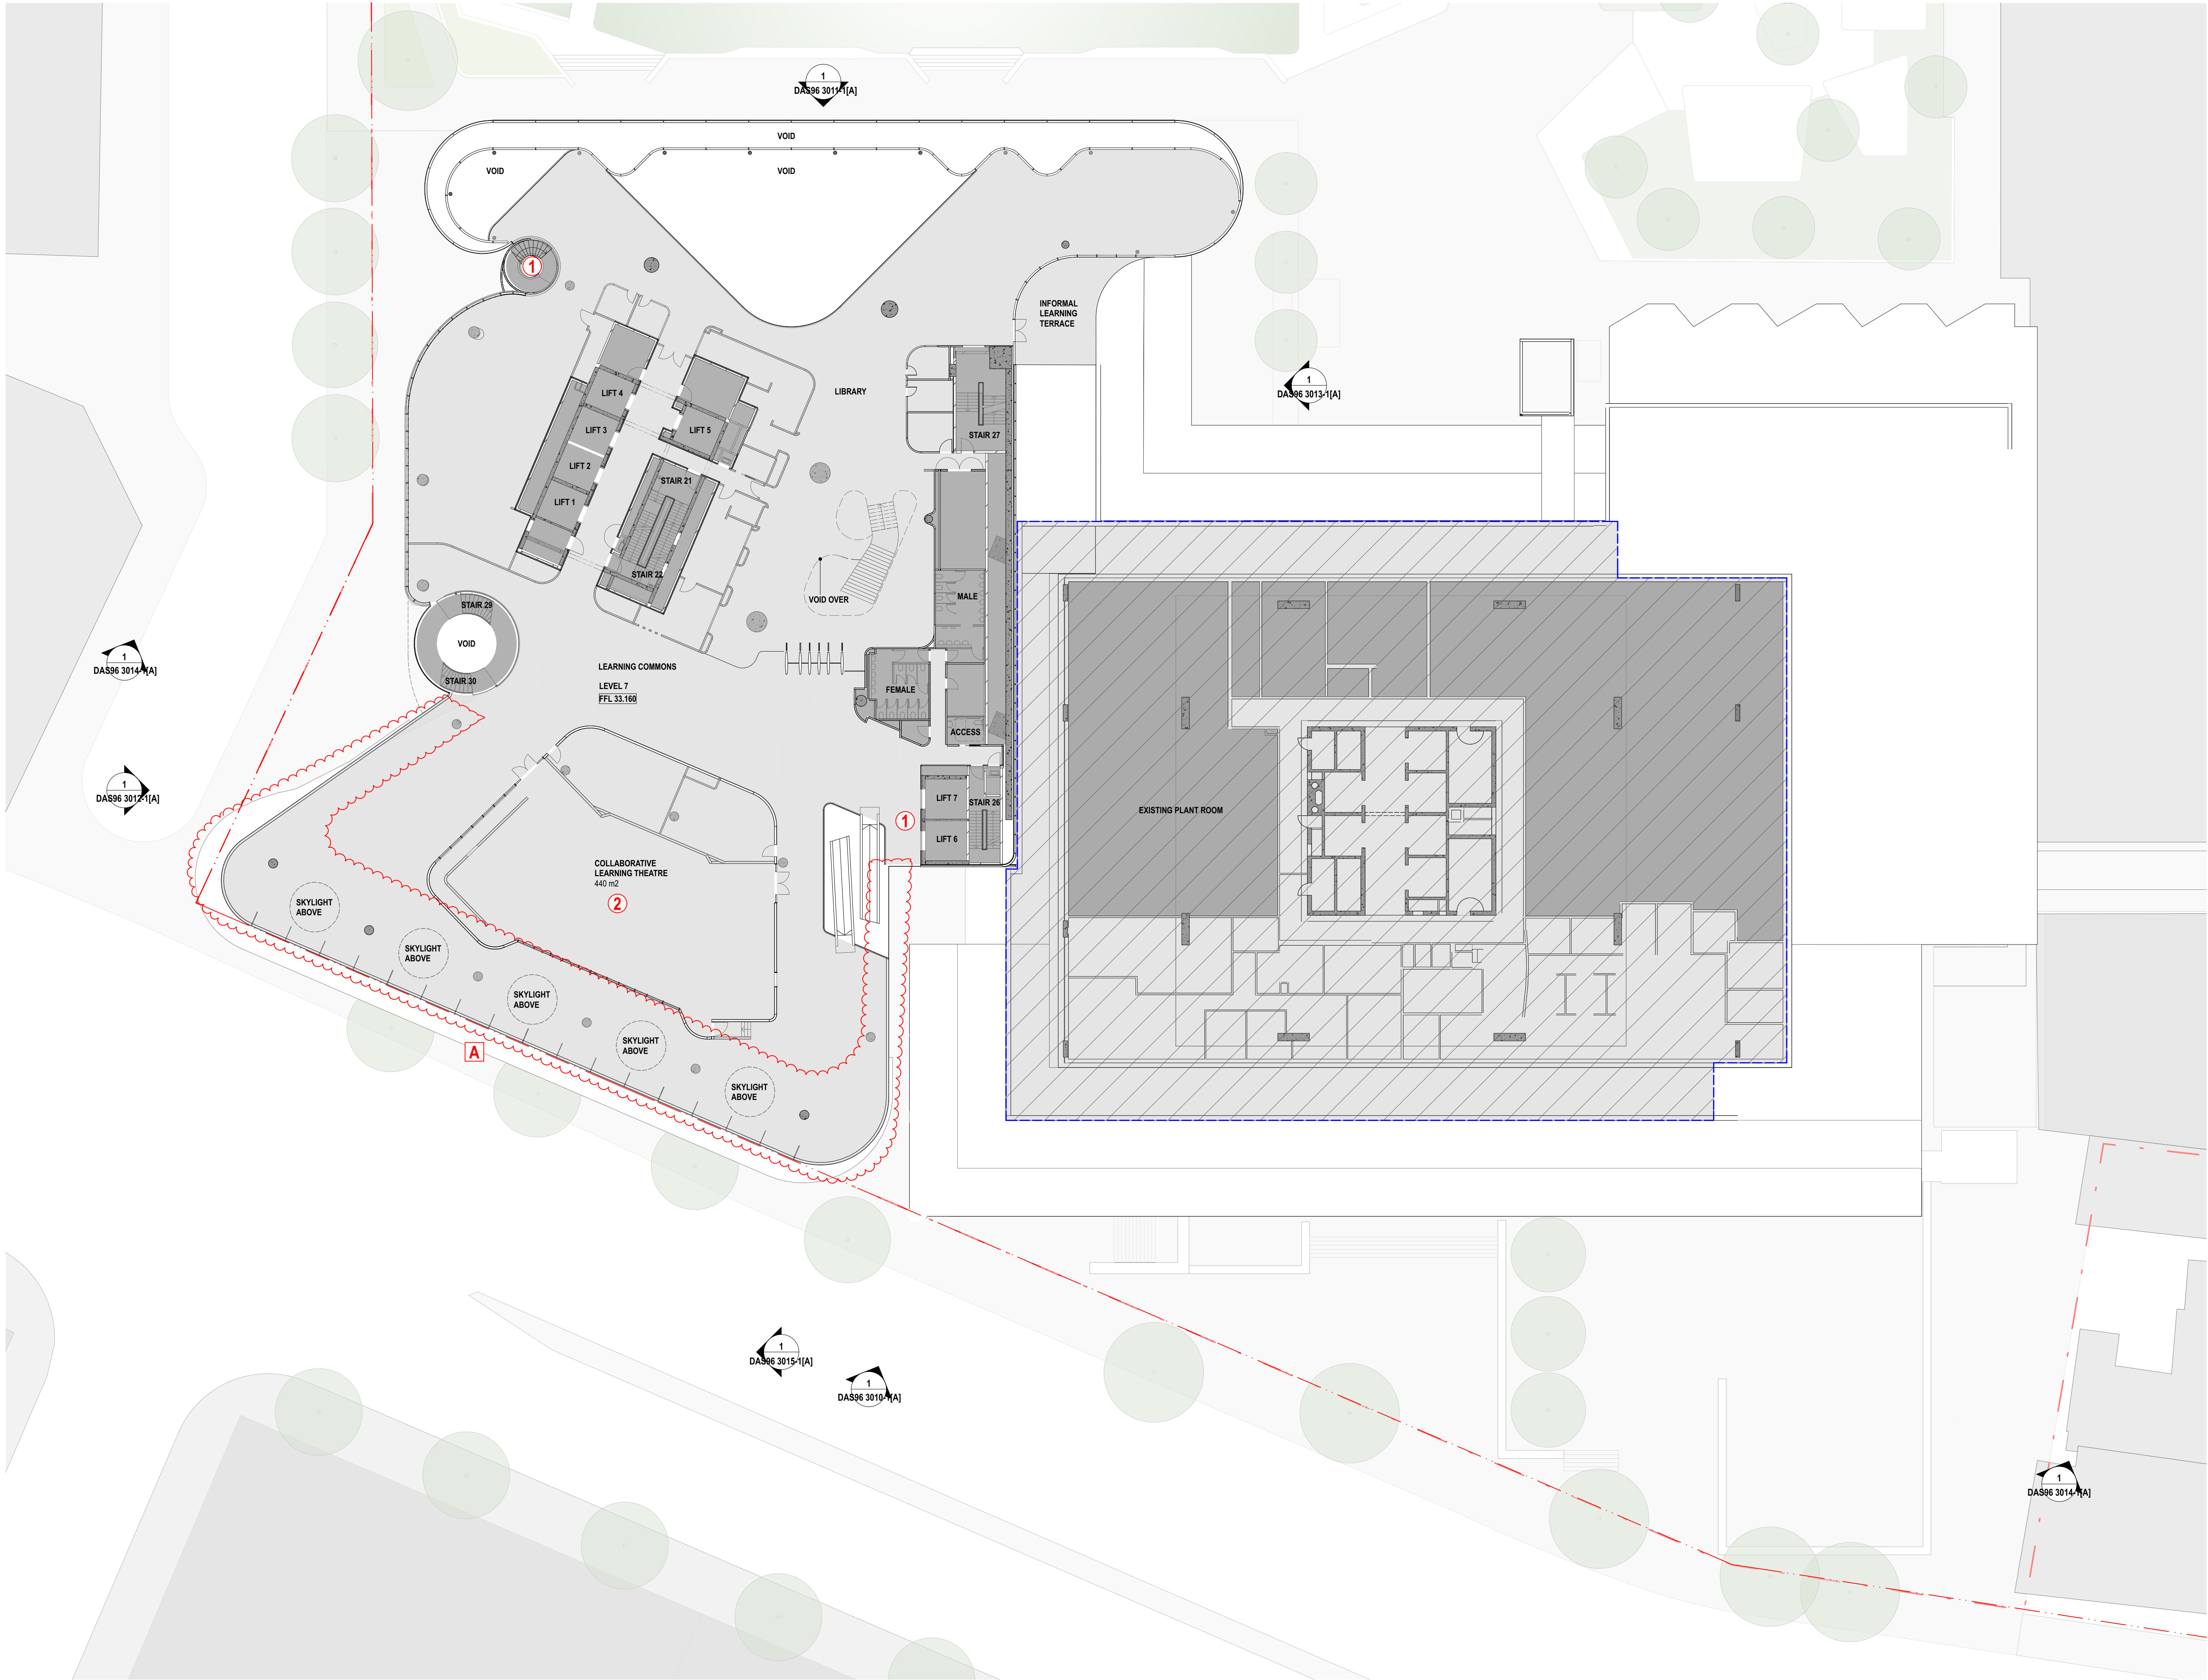

- LEGEND**
- EXTENT OF EXISTING BUILDING
- CHANGES**
- 1 RECONFIGURATION OF VERTICAL CIRCULATION
 - 2 RELOCATION OF COLLABORATIVE LEARNING THEATRE
 - A PHASE 1 ADJUSTMENT
 - POSITION OF BROADWAY FACADE
 - INCREASED NUMBER OF SKYLIGHTS

A	ISSUED FOR DEVELOPMENT APPLICATION S96	01/2017
REV.	DESCRIPTION	DATE