
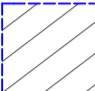


- LEGEND**
-  EXTENT OF EXISTING BUILDING
- CHANGES**
- ① RECONFIGURATION OF VERTICAL CIRCULATION
  - ② CHANGE OF USE TO SUPERLAB

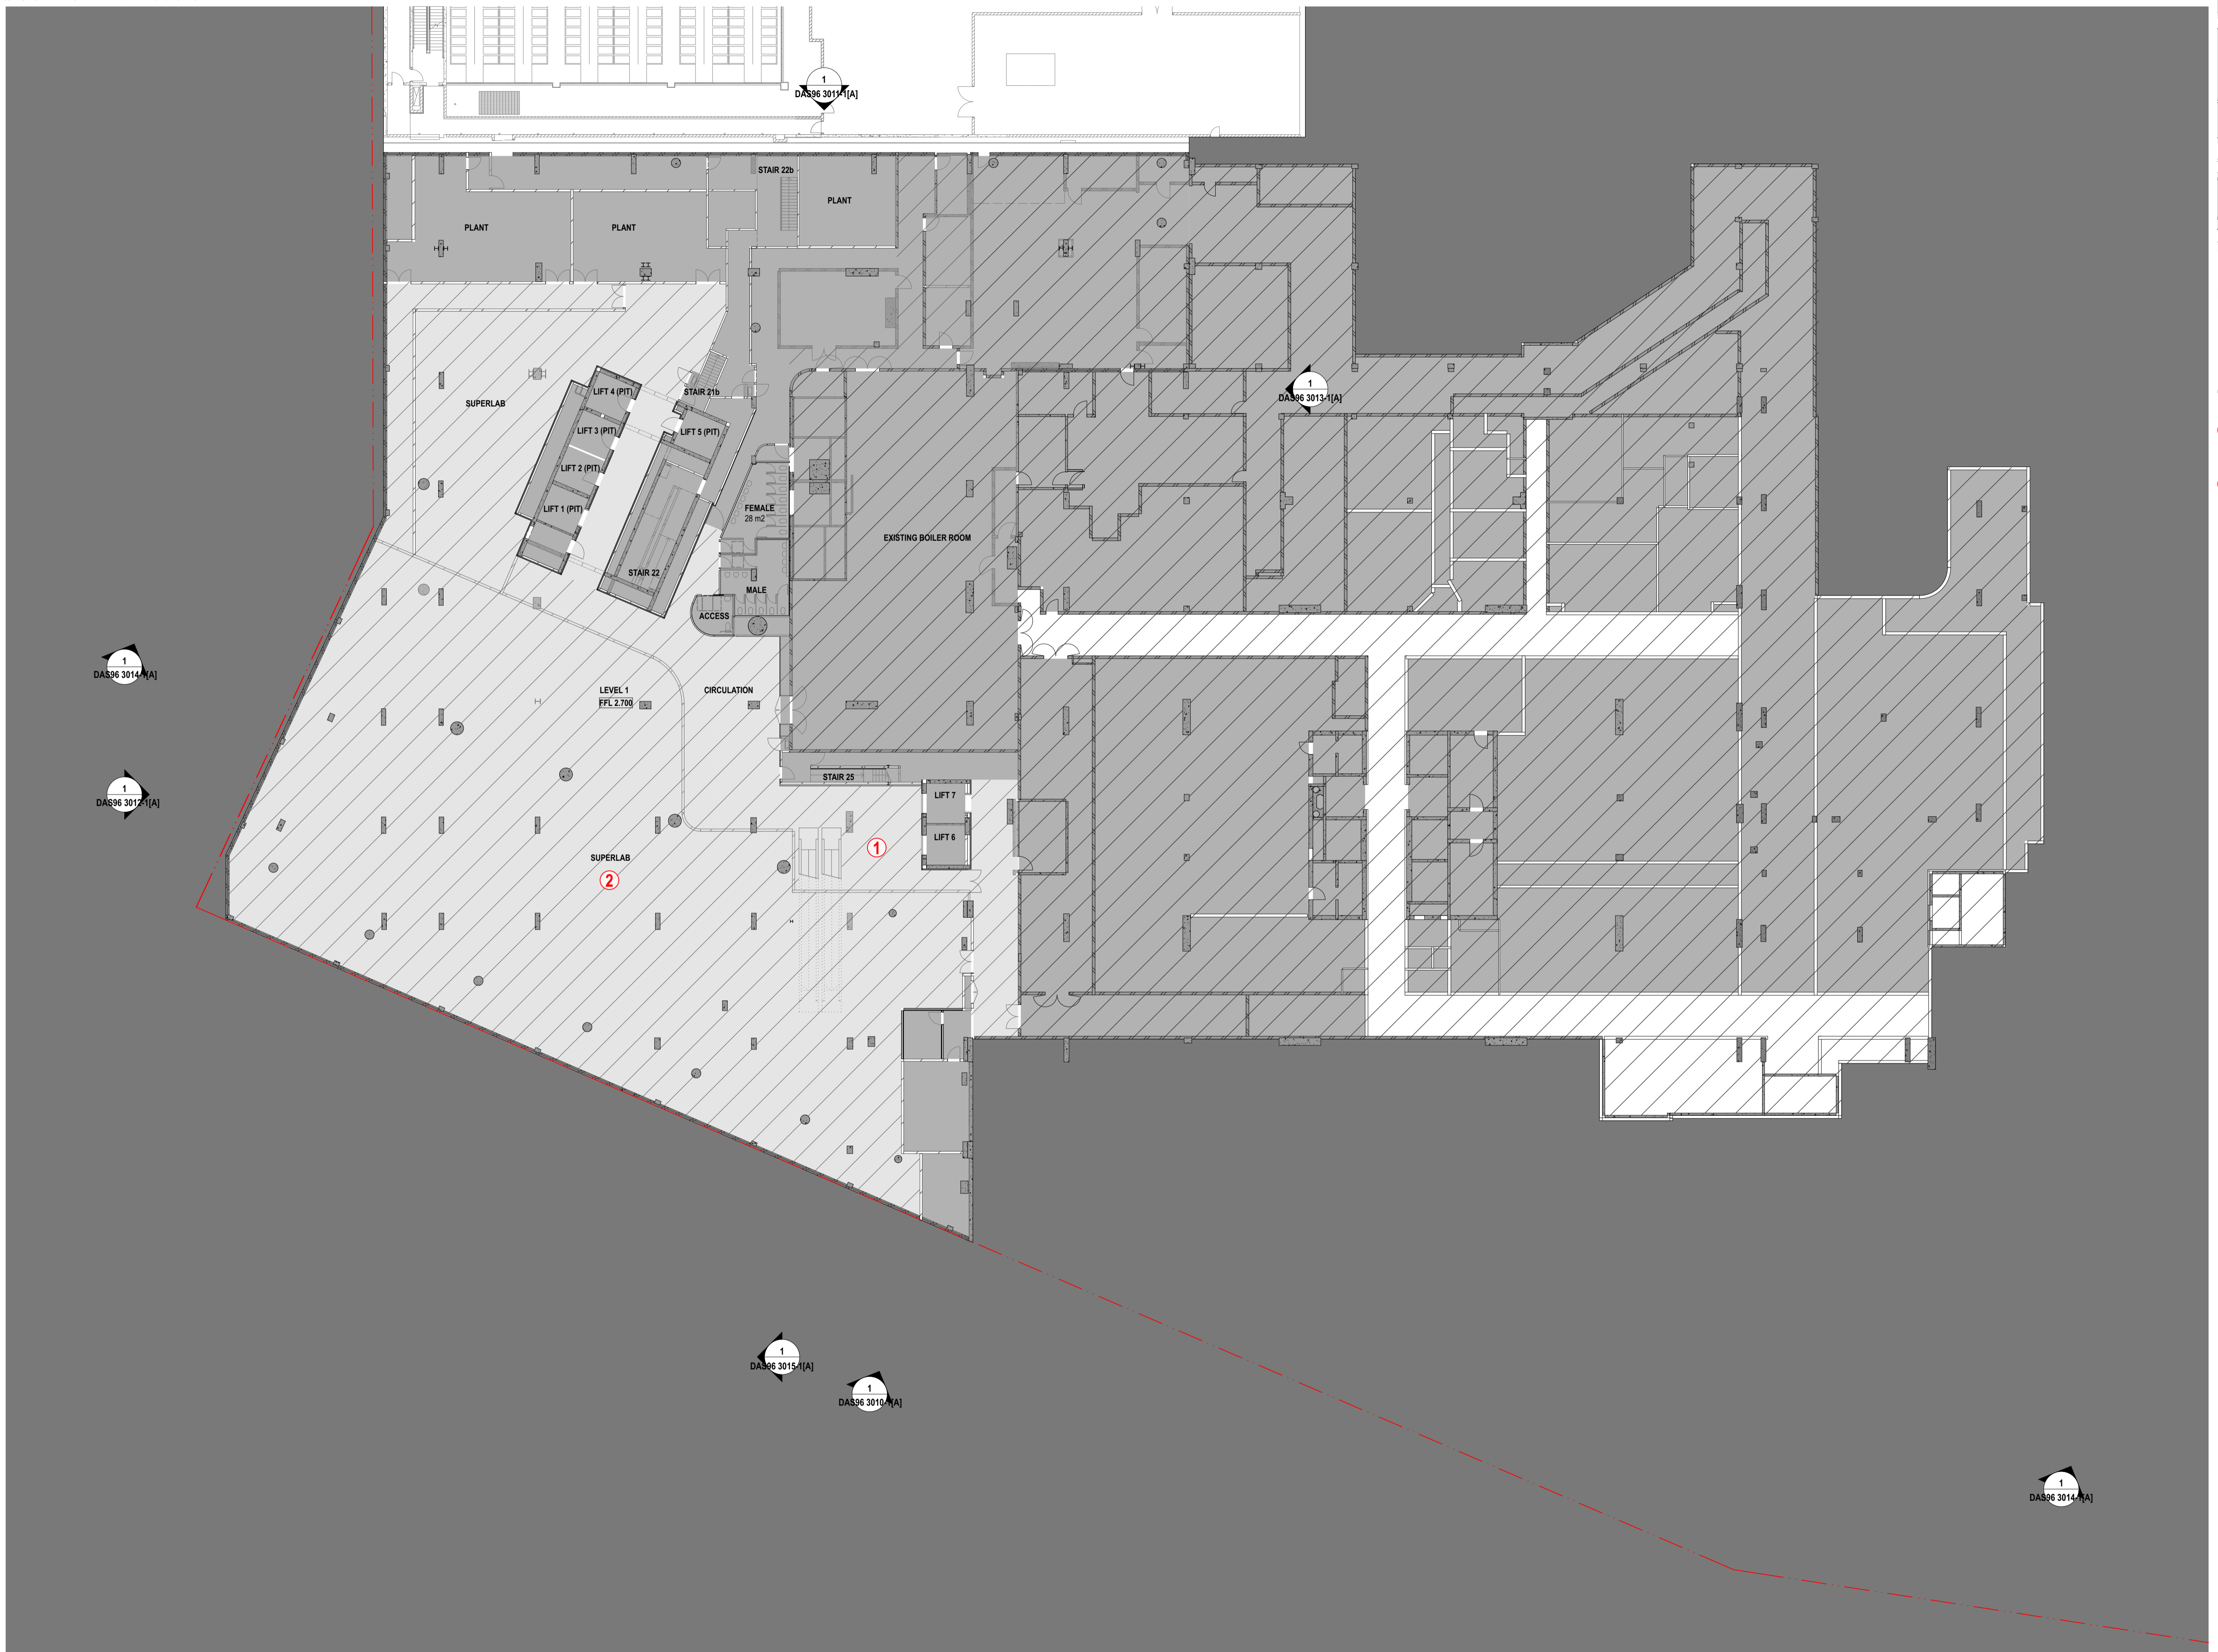

1  
DAS96 3014-[A]

1  
DAS96 3017-[A]

1  
DAS96 3015-[A]

1  
DAS96 3010-[A]

1  
DAS96 3014-[A]

A	ISSUED FOR DEVELOPMENT APPLICATION S96	01/2017
REV.	DESCRIPTION	DATE

0 2.5 5 10m

1:250 @ A1

JANUARY 2017

For Information **DA S96 2201-1[A]**