


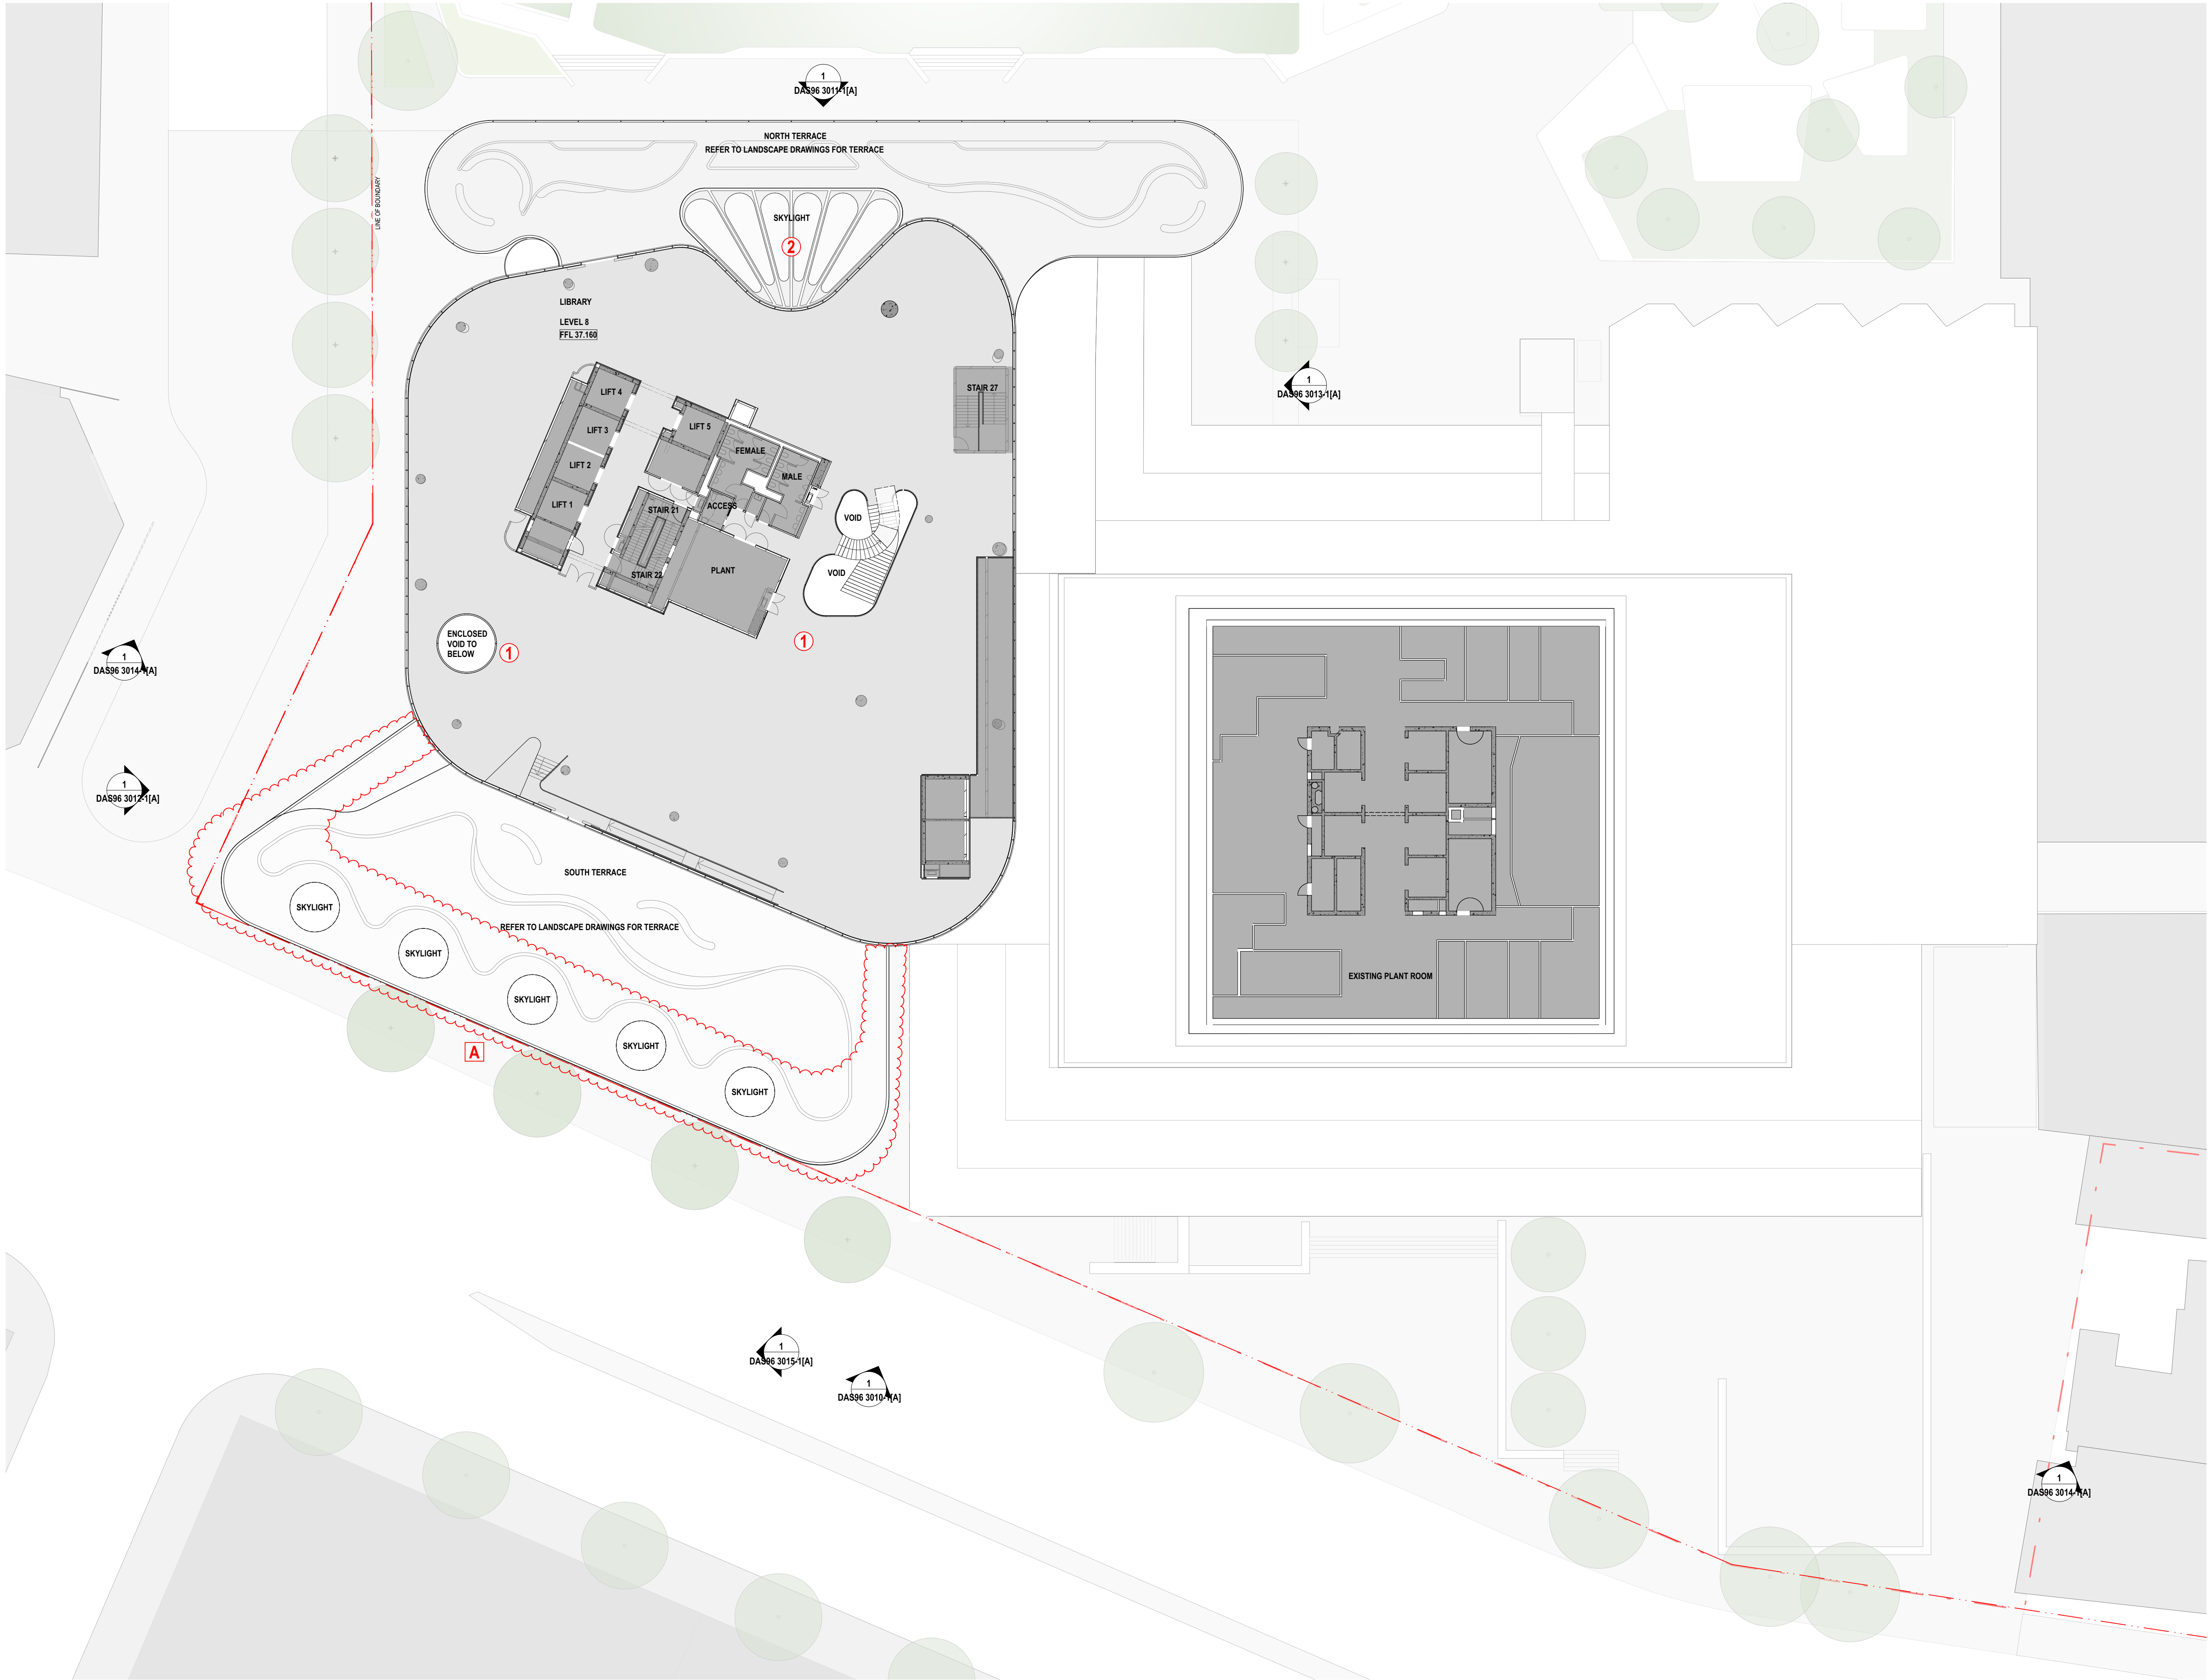

- CHANGES**
- ① RECONFIGURATION OF VERTICAL CIRCULATION
 - ② ADJUSTMENT TO LEVEL 8 FACADE TO TERRACE & SKYLIGHT EXTENT
 - A PHASE 1 ADJUSTMENT
 - POSITION OF BROADWAY FACADE
 - INCREASED NUMBER OF SKYLIGHTS
 - ADJUSTED LANDSCAPE

A	ISSUED FOR DEVELOPMENT APPLICATION S96	01/2017
REV.	DESCRIPTION	DATE

0 2.5 5 10m
1:250 @ A1
JANUARY 2017
For information **DA S96 2208-1[A]**