



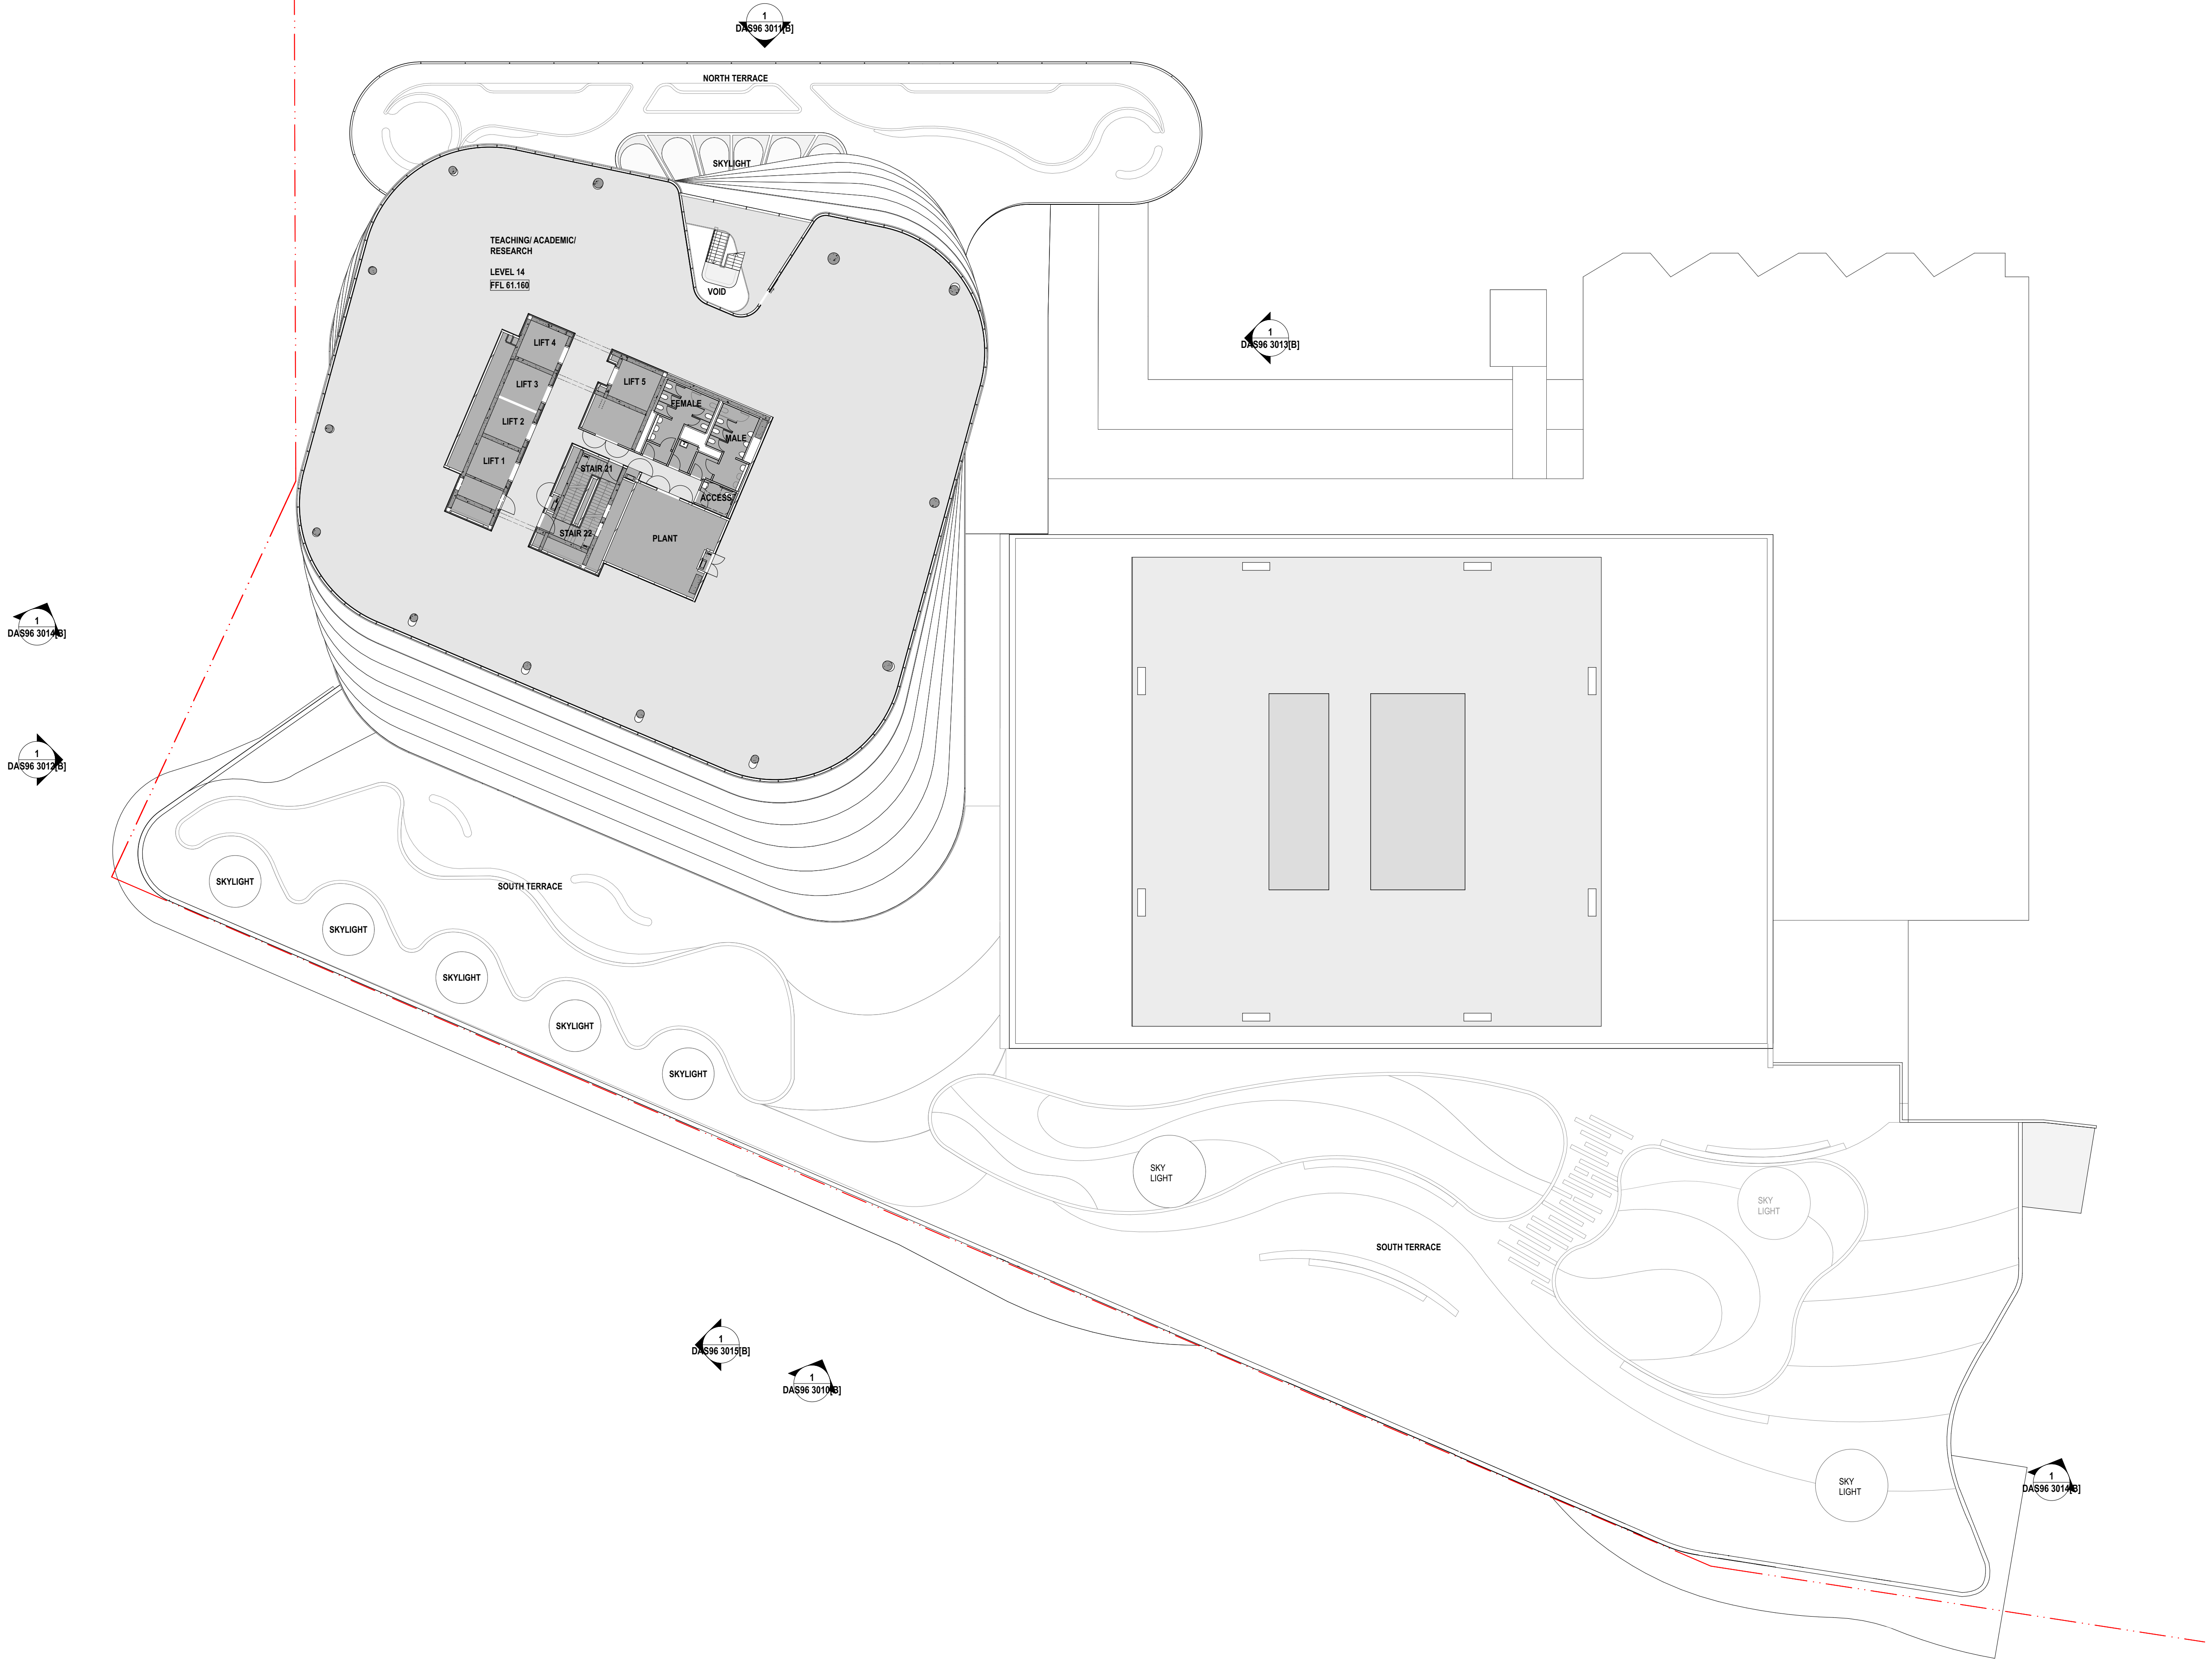

|      |                                        |         |
|------|----------------------------------------|---------|
|      |                                        |         |
| B    | ISSUED FOR DEVELOPMENT APPLICATION S96 | 01/2017 |
| REV. | DESCRIPTION                            | DATE    |

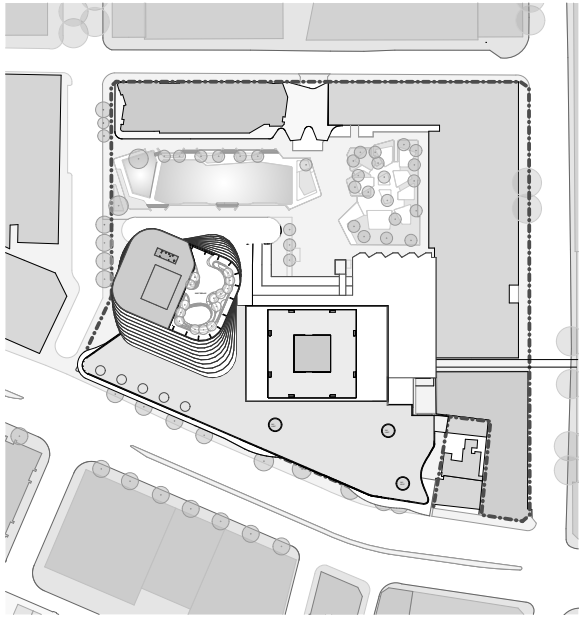